

1

2

3

4

6

7

8

9

A

B

C

D


E

F

G

H

I

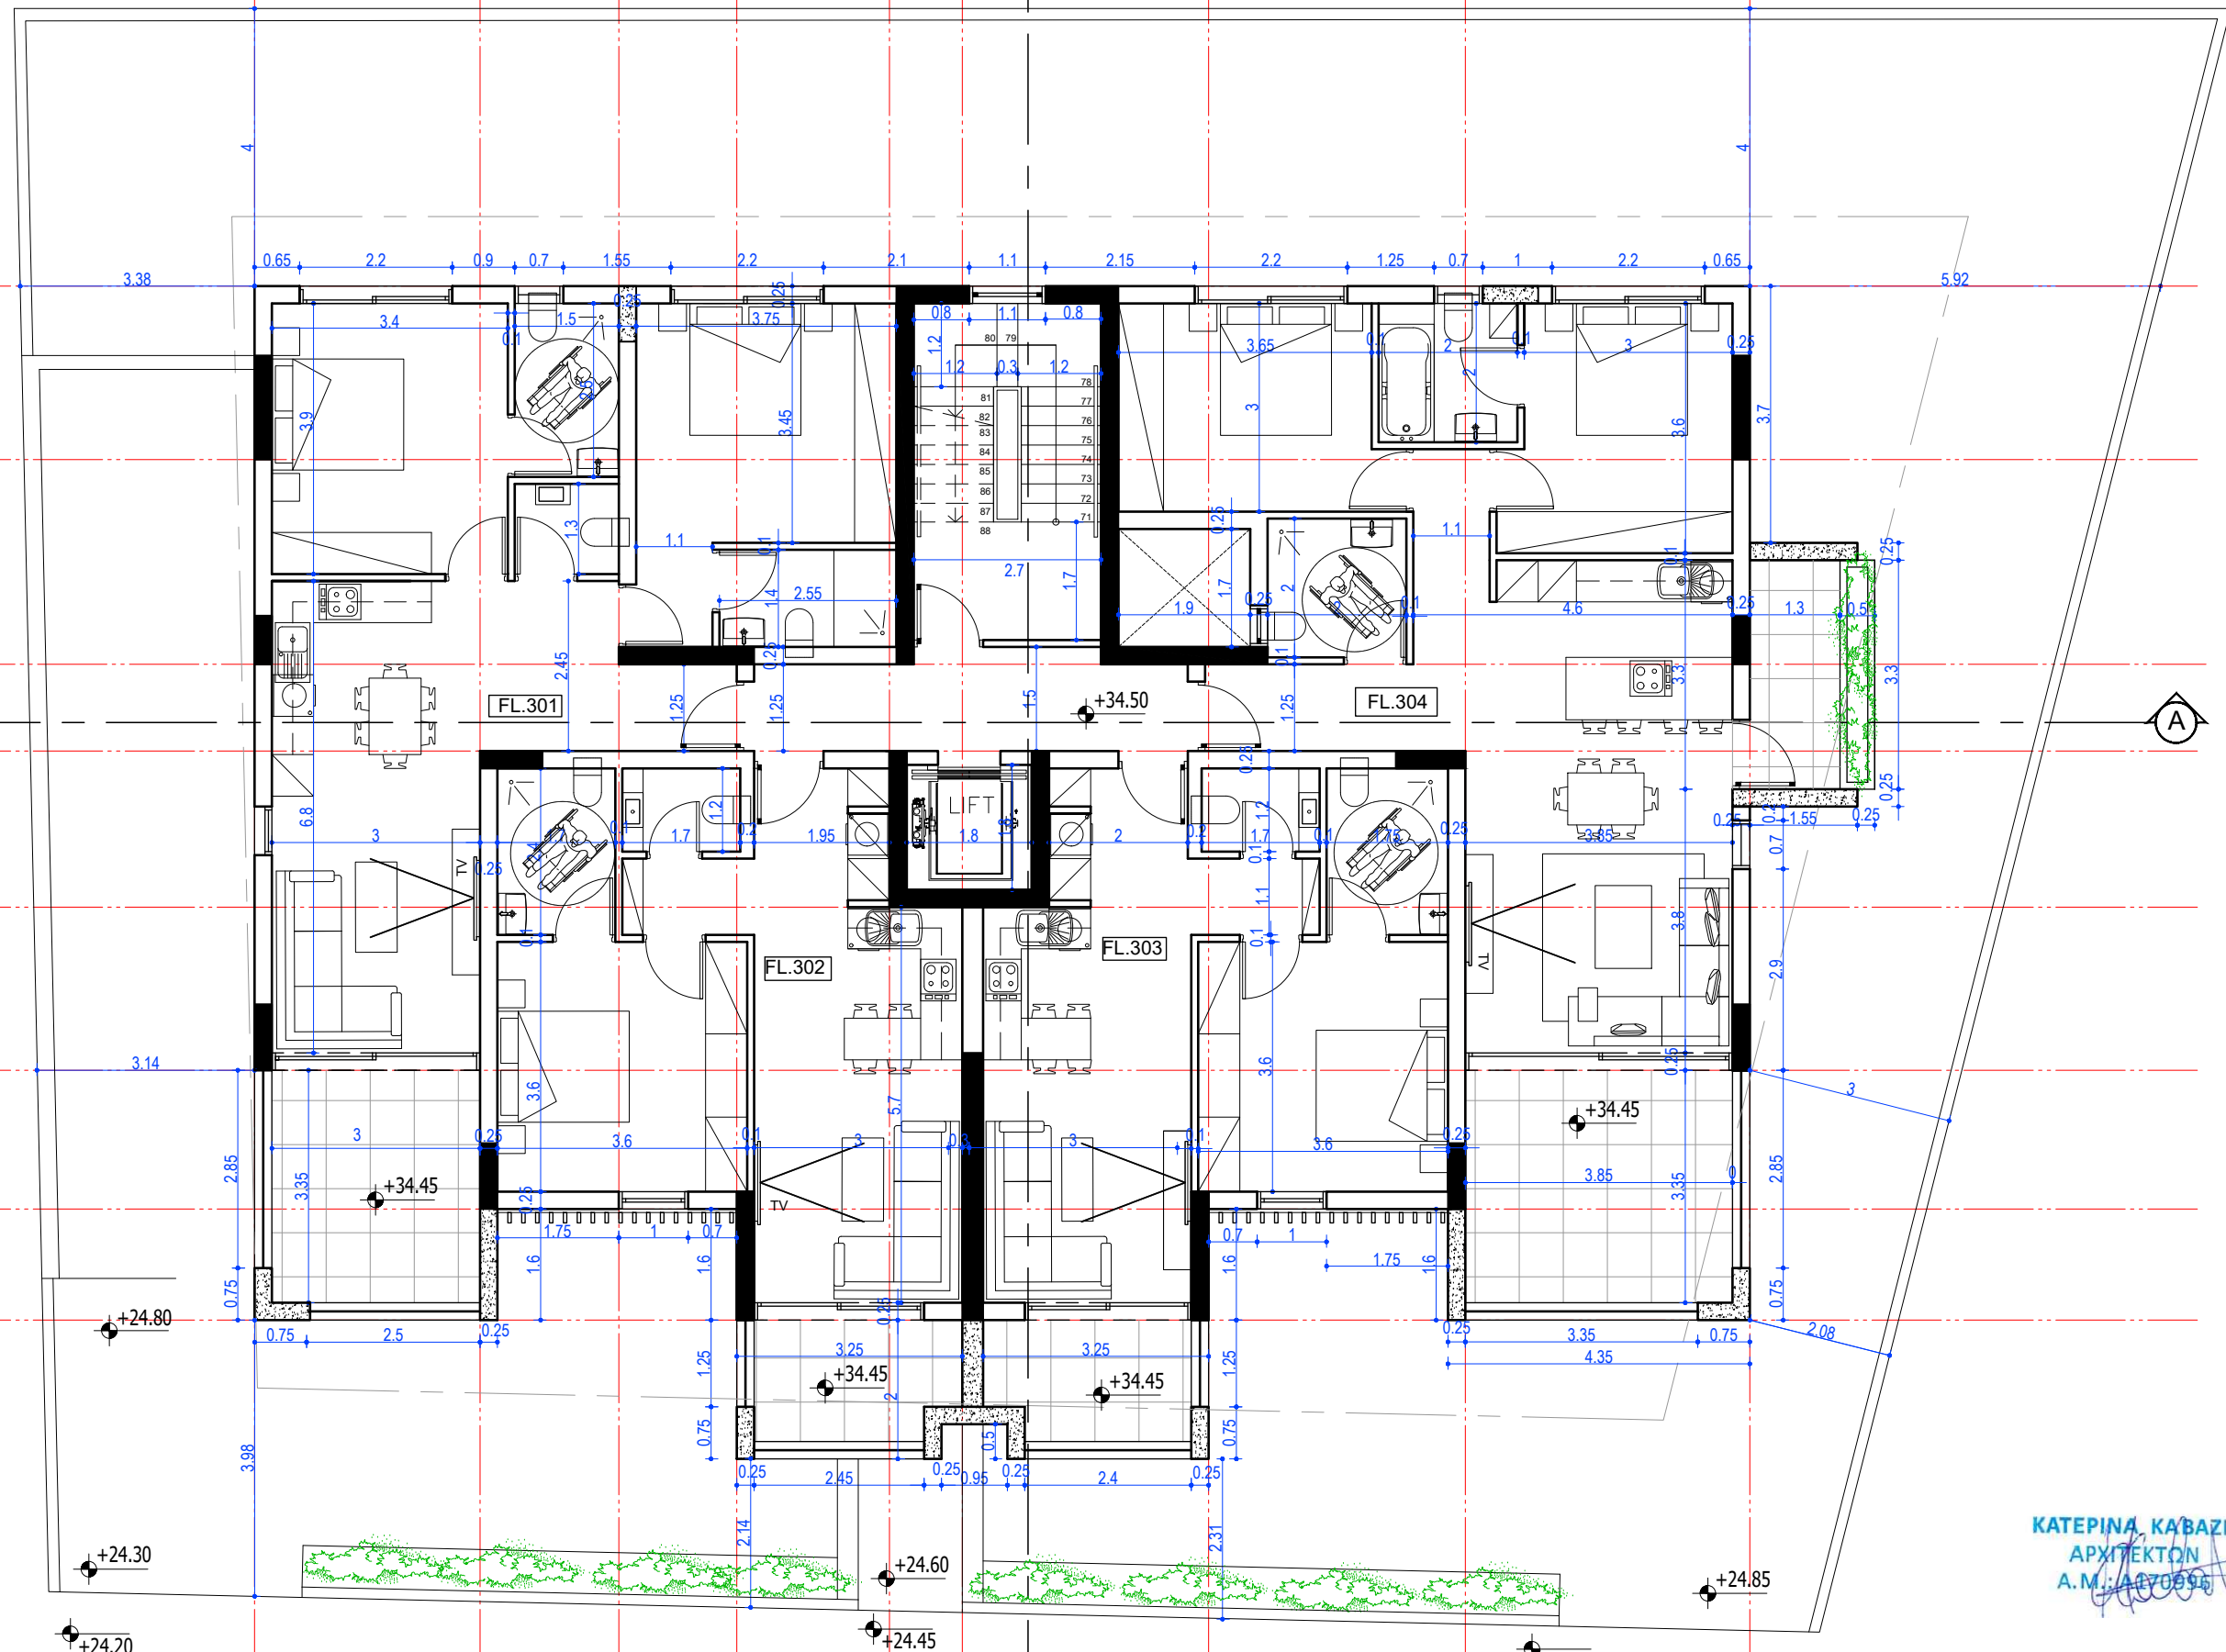

KATEPINA KABAZH
APXITEKTON
A.M.: 11.07.2025

no A3_05

project HARMONY APARTMENTS BUILDING IN ZAKAKI

job reference K1561

drawn by K.K.

date 26/1/2025

scale 1:200

client LATHEA DEVELOPMENT

title THIRD FLOOR PLAN

K.Kavazi Interior Design Studio ltd

Katerina Kavazi- Architect & Interior Designer
10, Costi Palama Street, Akatholis Pine Tree Sea View Apts, Office 102, 1st Floor, T.K. 6016, Larnaca, CY
Tel:+357 24 002624, Mob:+357 99 850658,Fax:+357 24 002623 Email:info@kkavazi-interiors.com,Web:www.kkavazi-interiors.com