

ΚΑΤΟΨΗ ΙΣΟΓΕΙΟΥ

- ΥΠΟΣΤΥΛΩΜΑΤΑ ΑΠΟ ΟΠΛΙΣΜΕΝΟ ΣΚΥΡΟΔΕΜΑ
- ΤΟΥΒΛΟ 10/25/30 εκ. ΔΕΝ ΘΑ ΓΙΝΟΝΤΑΙ ΑΠΟΔΕΚΤΑ ΤΣΕΚΚΟΥΛΑ ΜΕΤΑΞΥ ΔΟΚΩΝ & ΤΟΙΧΩΝ ΣΥΣΤΗΜΑ ΘΕΡΜΟΠΡΟΣΩΨΗΣ 80 χιλ.
- ΤΟΙΧΕΙΑ ΑΠΟ ΟΠΛΙΣΜΕΝΟ ΣΚΥΡΟΔΕΜΑ

EPITESSERA
ARCHITECTS

GEORGIΟΥ PAROUTIS PAROUTI CHARALAMBIDOU

GR. XENOPOULOU 10 1061 NICOSIA TEL 22460238 FAX 22769002
email : info@epitessera.com web : www.epitessera.com

PROJECT NAME:
PARK MANSIONS

CLIENT:
MIVAL DEVELOPERS LTD

ISSUED FOR:
PRELIMINARY DWG
PLANNING PERMIT
BUILDING PERMIT
TENDERS
CONSTRUCTION DWG

NOTES:

REVISION	DATE	DETAILS

PROJ. CODE: 0
FILE : P:\2024\MIVAL\PARK_MANSIONS_LECABETUS\BROCHURES PARK_MANSIONS_Floor Plans
DRAWN BY: M.X
CHECKED BY: M.X

Dimensions should not be measured by ruler. Only written dimensions are to be taken into account. All dimensions must be confirmed on site by the Contractor before the beginning of any construction work, and in the case of conflict the Architect must be informed.

© EPITESSERA Architects

SHEET TITLE:
ΙΣΟΓΕΙΟ

SCALE: 1.100
SHEET No:
A100

DATE: 2025-07-04

EPITESSERA ARCHITECTS

GEORGIU PAROUTIS PAROUTI CHARALAMBIDOU

GR. XENOPOULOU 10 1061 NICOSIA TEL 22460238 FAX 22769002
email : info@epitessera.com web : www.epitessera.com

PROJECT NAME:

PARK MANSIONS

CLIENT:

MIVAL DEVELOPERS LTD

ISSUED FOR:

PRELIMINARY DWG


PLANNING PERMIT

BUILDING PERMIT

TENDERS

CONSTRUCTION DWG

NOTES:

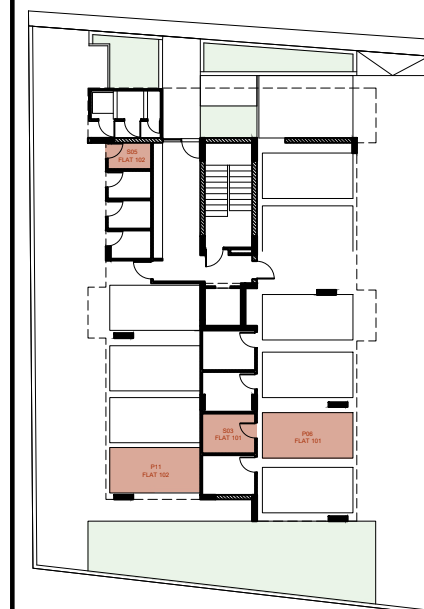

REVISION DATE DETAILS

PROJ. CODE: 0

FILE : P:\2024\MIVAL\PARK_MANSIONS_LECABETUS\BROCHURES
PARK_MANSIONS_Floor Plans

DRAWN BY: M.X

CHECKED BY: M.X

Dimensions should not be measured by ruler. Only written dimensions are to be taken into account. All dimensions must be confirmed on site by the Contractor before the beginning of any construction work, and in the case of conflict the Architect must be informed.

© EPITESSERA Architects

SHEET TITLE:

1ος ΟΡΟΦΟΣ

SCALE: 1.100

SHEET No:

A101

DATE: 2025-07-04

ΚΑΤΩΨΗ 1ΟΥ ΟΡΟΦΟΥ

ΥΠΟΣΤΥΛΩΜΑΤΑ ΑΠΟ ΟΠΛΙΣΜΕΝΟ
ΣΚΥΡΟΔΕΜΑ

ΤΟΥΒΛΟ 10/25/30 εκ.
ΔΕΝ ΘΑ ΓΙΝΟΝΤΑΙ ΑΠΟΔΕΚΤΑ
ΤΣΕΚΚΟΥΛΑ ΜΕΤΑΞΥ ΔΟΚΩΝ & ΤΟΙΧΩΝ
ΣΥΣΤΗΜΑ ΘΕΡΜΟΠΡΟΣΩΨΗΣ 80 χιλ.

ΤΟΙΧΕΙΑ ΑΠΟ ΟΠΛΙΣΜΕΝΟ ΣΚΥΡΟΔΕΜΑ

PROJECT NAME:

PARK MANSIONS

CLIENT:

MIVAL DEVELOPERS LTD

ISSUED FOR:

PRELIMINARY DWG


PLANNING PERMIT

BUILDING PERMIT

TENDERS

CONSTRUCTION DWG

NOTES:

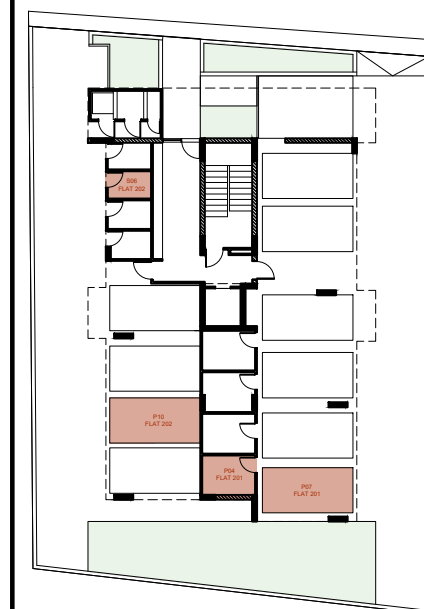

REVISION DATE DETAILS

PROJ. CODE: 0

FILE : P:\2024\MIVAL\PARK_MANSIONS_LECABETUS\BROCHURES

PARK_MANSIONS_Floor Plans

DRAWN BY: M.X

CHECKED BY: M.X

Dimensions should not be measured by ruler. Only written dimensions are to be taken into account. All dimensions must be confirmed on site by the Contractor before the beginning of any construction work, and in the case of conflict the Architect must be informed.

© EPITESSERA Architects

SHEET TITLE:


2ος ΟΡΟΦΟΣ

SCALE: 1.100

SHEET No:

A102

DATE: 2025-07-04

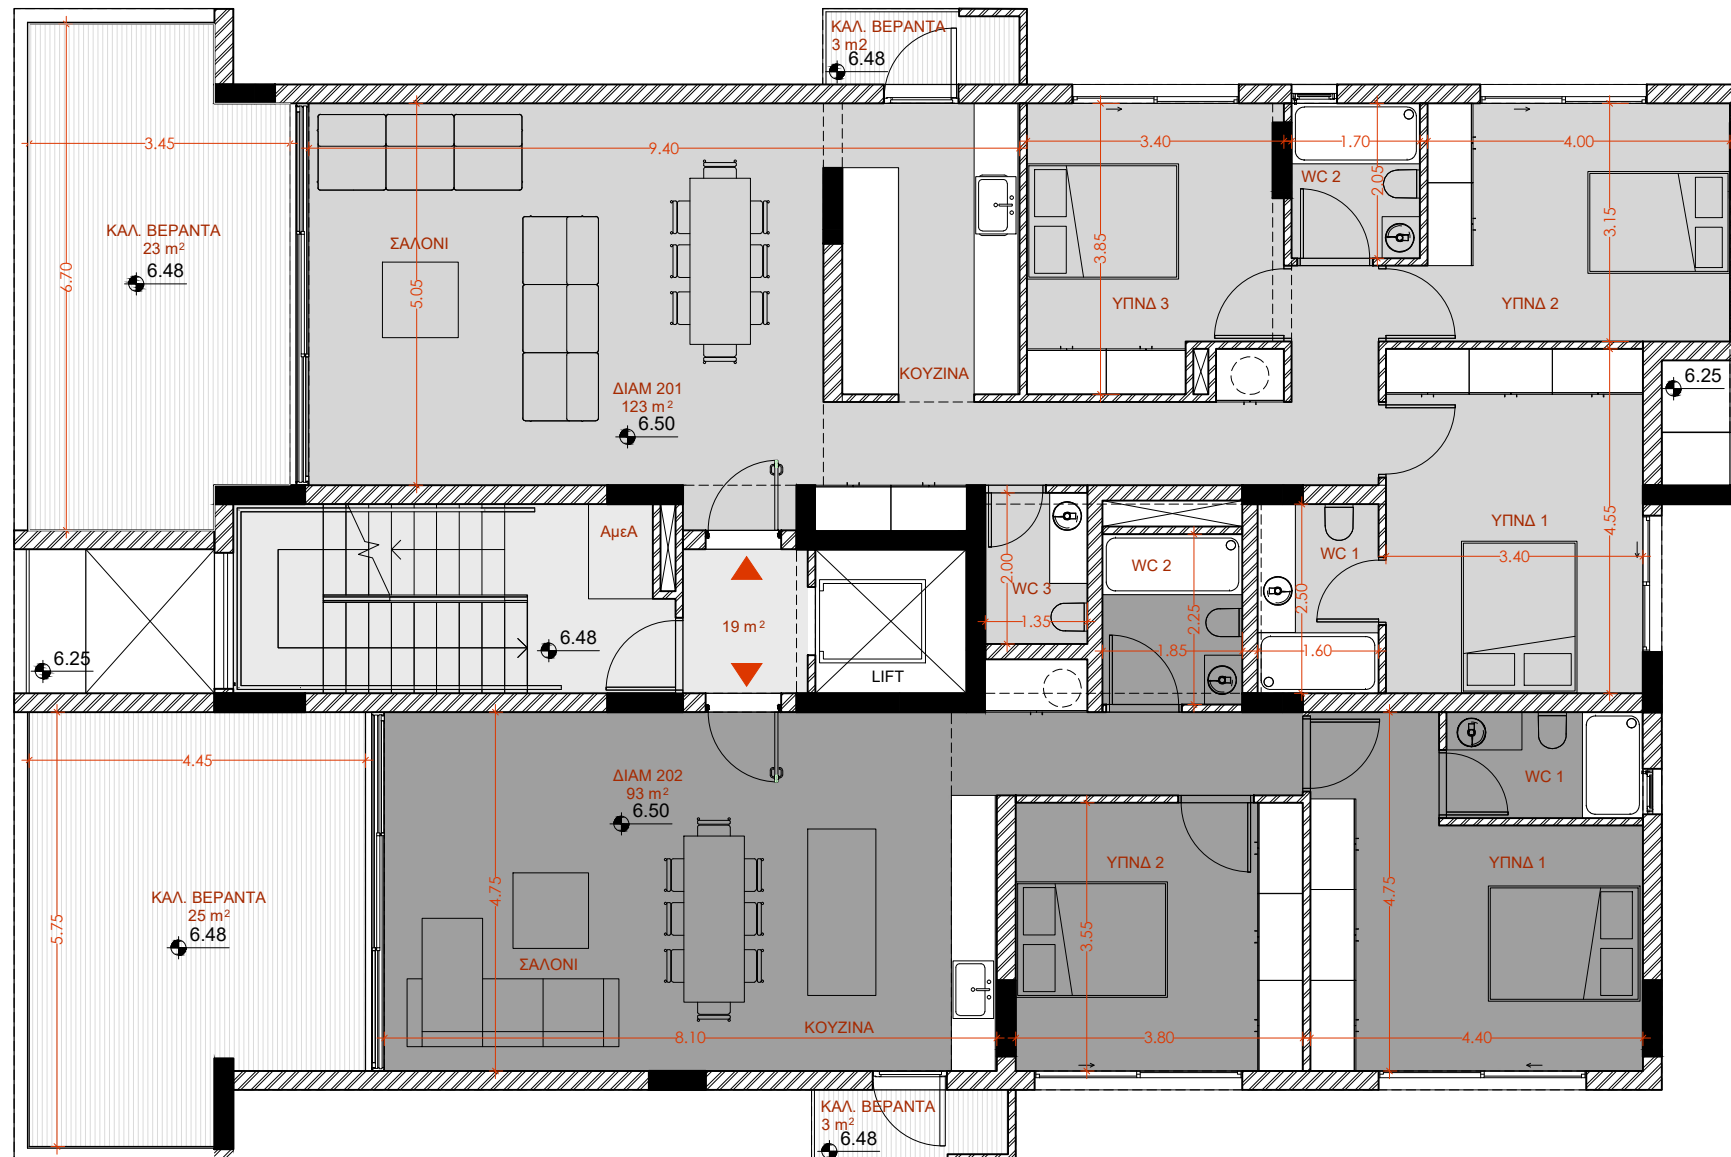

ΚΑΤΟΨΗ 2ΟΥ ΟΡΟΦΟΥ

ΥΠΟΣΤΥΛΩΜΑΤΑ ΑΠΟ ΟΠΛΙΣΜΕΝΟ
ΣΚΥΡΟΔΕΜΑΤΟΥΒΛΟ 10/25/30 εκ.
ΔΕΝ ΘΑ ΓΙΝΟΝΤΑΙ ΑΠΟΔΕΚΤΑ
ΤΣΕΚΚΟΥΛΑ ΜΕΤΑΞΥ ΔΟΚΩΝ & ΤΟΙΧΩΝ
ΣΥΣΤΗΜΑ ΘΕΡΜΟΠΡΟΣΩΨΗΣ 80 χιλ.

ΤΟΙΧΕΙΑ ΑΠΟ ΟΠΛΙΣΜΕΝΟ ΣΚΥΡΟΔΕΜΑ

PROJECT NAME:

PARK MANSIONS

CLIENT:

MIVAL DEVELOPERS LTD

ISSUED FOR:

PRELIMINARY DWG

PLANNING PERMIT

BUILDING PERMIT

TENDERS

CONSTRUCTION DWG

NOTES:



REVISION DATE DETAILS

PROJ. CODE: 0

FILE : P:\2024\MIVAL\PARK_MANSIONS_LECABETUS\BROCHURES
PARK_MANSIONS_Floor Plans

DRAWN BY: M.X

CHECKED BY: M.X

Dimensions should not be measured by ruler. Only written dimensions are to be taken into account. All dimensions must be confirmed on site by the Contractor before the beginning of any construction work, and in the case of conflict the Architect must be informed.

© EPITESSERA Architects

SHEET TITLE:


3ος ΟΡΟΦΟΣ

SCALE: 1.100

SHEET No:

A103

DATE: 2025-07-04

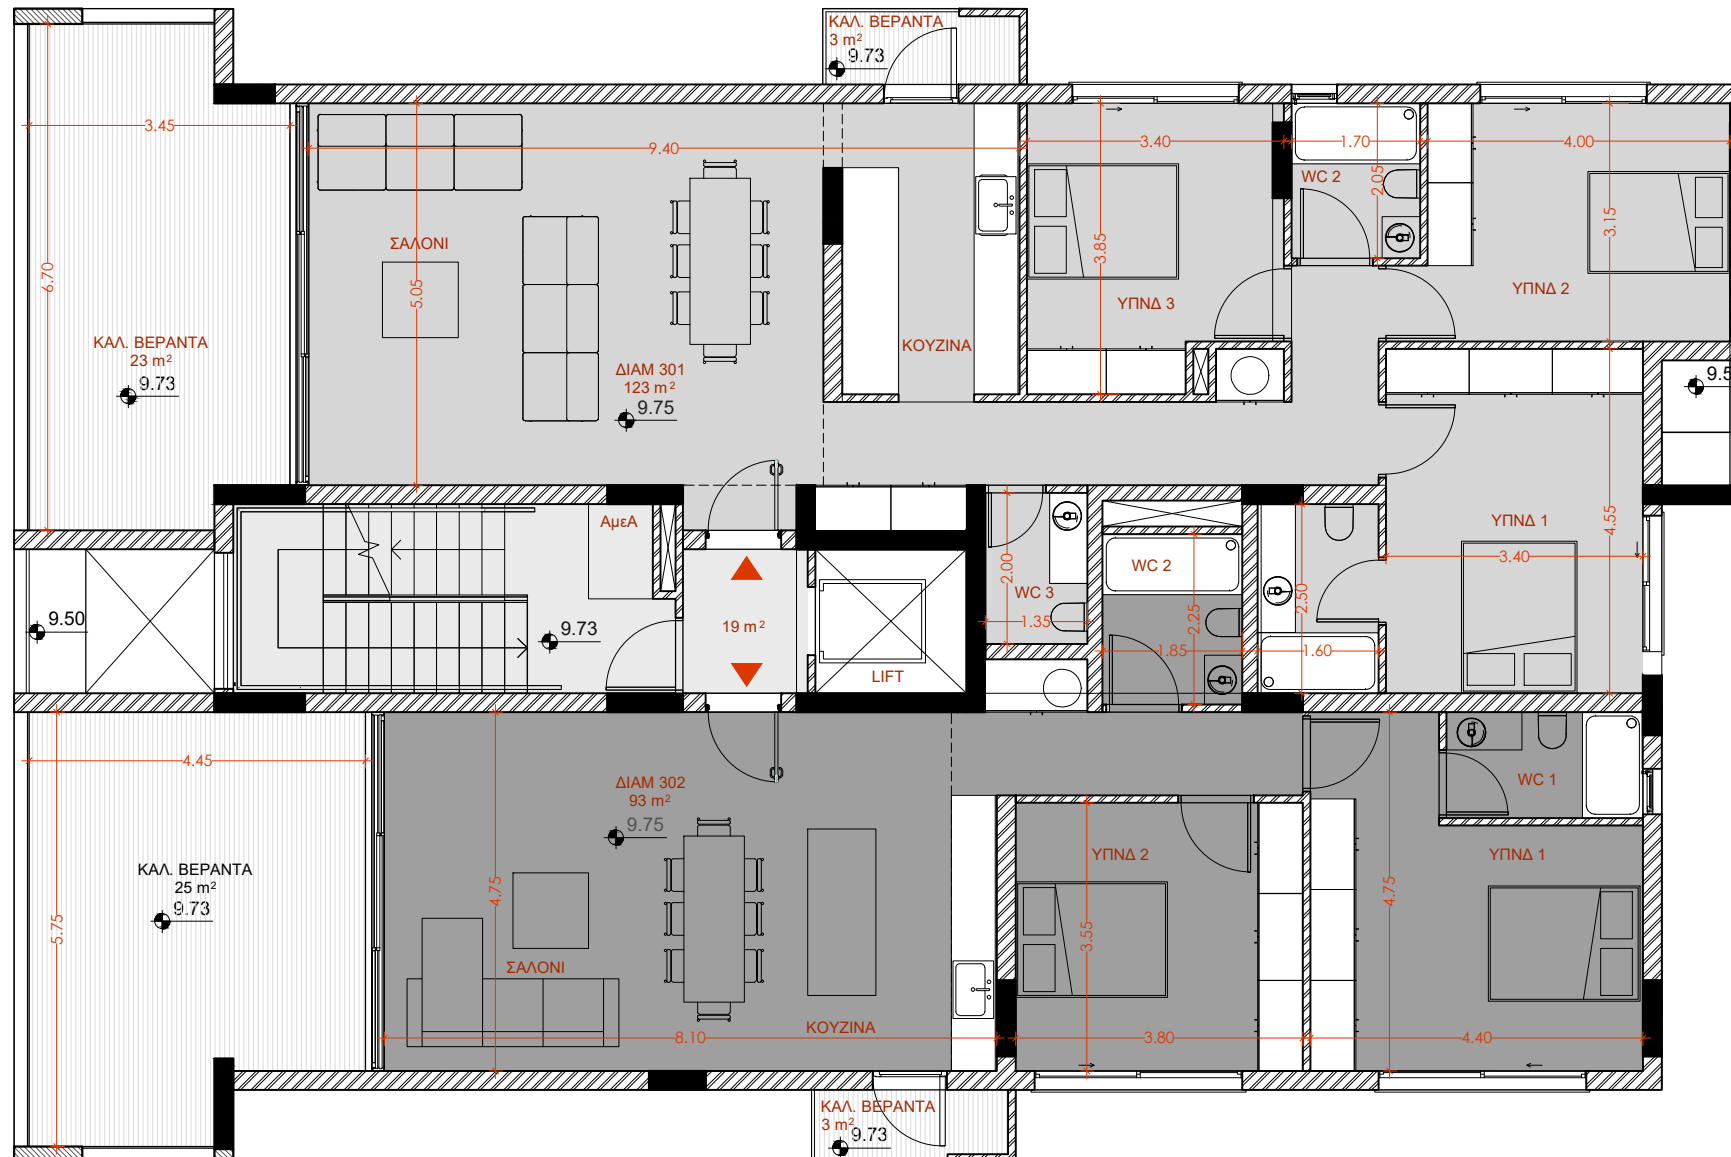

ΚΑΤΟΨΗ 3ΟΥ ΟΡΟΦΟΥ

ΥΠΟΣΤΥΛΩΜΑΤΑ ΑΠΟ ΟΠΛΙΣΜΕΝΟ
ΣΚΥΡΟΔΕΜΑΤΟΥΒΛΟ 10/25/30 εκ.
ΔΕΝ ΘΑ ΓΙΝΟΝΤΑΙ ΑΠΟΔΕΚΤΑ
ΤΣΕΚΚΟΥΛΑ ΜΕΤΑΞΥ ΔΟΚΩΝ & ΤΟΙΧΩΝ
ΣΥΣΤΗΜΑ ΘΕΡΜΟΠΡΟΣΩΨΗΣ 80 χιλ.

ΤΟΙΧΕΙΑ ΑΠΟ ΟΠΛΙΣΜΕΝΟ ΣΚΥΡΟΔΕΜΑ

EPITESSERA ARCHITECTS

GEORGIOU PAROUTIS PAROUTI CHARALAMBIDOU

GR. XENOPOULOU 10 1061 NICOSIA TEL 22460238 FAX 22769002
email : info@epitessera.com web : www.epitessera.com

PROJECT NAME:

PARK MANSIONS

CLIENT:

MIVAL DEVELOPERS LTD

ISSUED FOR:

PRELIMINARY DWG

PLANNING PERMIT

BUILDING PERMIT

TENDERS

CONSTRUCTION DWG

NOTES:



REVISION	DATE	DETAILS

PROJ. CODE: 0

FILE : P:\2024\MIVAL\PARK_MANSIONS_LECABETUS\BROCHURES
PARK_MANSIONS_Floor Plans

DRAWN BY: M.X

CHECKED BY: M.X

Dimensions should not be measured by ruler. Only written dimensions are to be taken into account. All dimensions must be confirmed on site by the Contractor before the beginning of any construction work, and in the case of conflict the Architect must be informed.

© EPITESSERA Architects

SHEET TITLE:


4ος ΟΡΟΦΟΣ

SCALE: 1.100

SHEET No:

A104

DATE: 2025-07-04

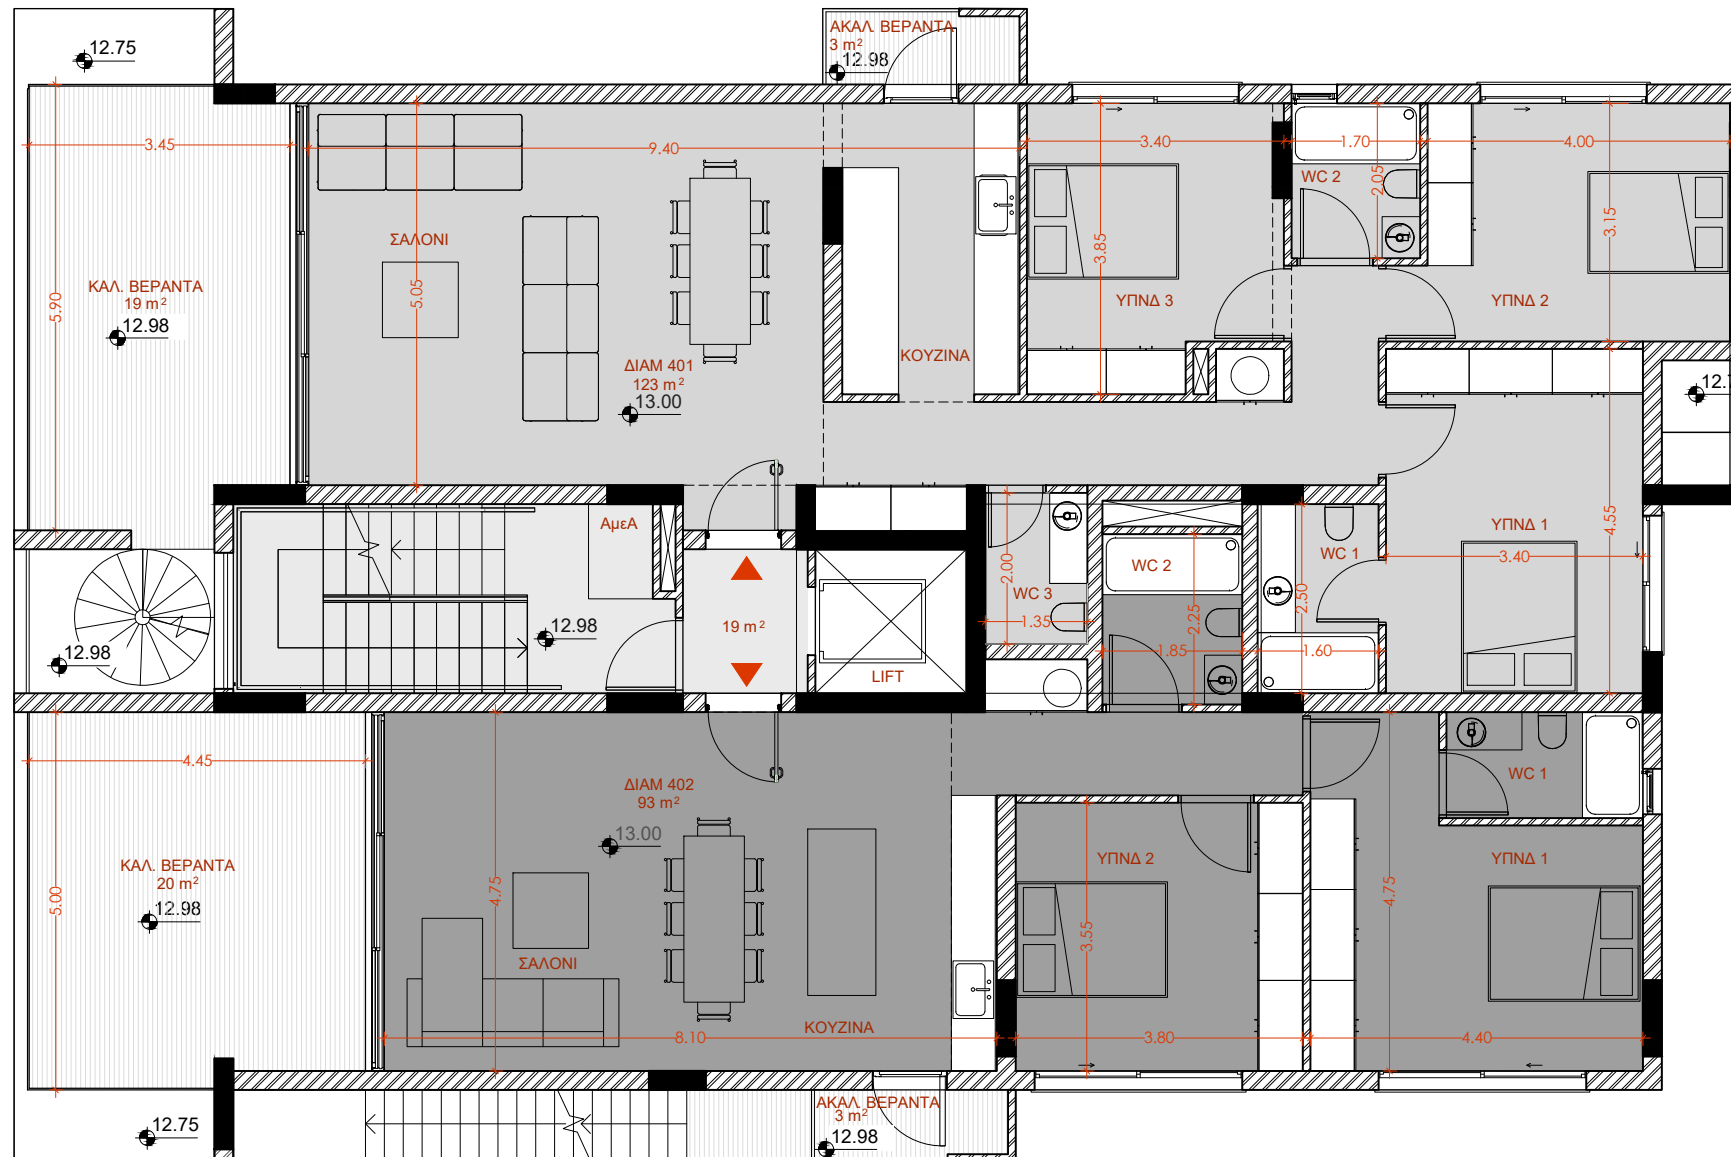

ΚΑΤΟΨΗ 4ΟΥ ΟΡΟΦΟΥ

ΥΠΟΣΤΥΛΩΜΑΤΑ ΑΠΟ ΟΠΛΙΣΜΕΝΟ
ΣΚΥΡΟΔΕΜΑ

ΤΟΥΒΛΟ 10/25/30 εκ.
ΔΕΝ ΘΑ ΓΙΝΟΝΤΑΙ ΑΠΟΔΕΚΤΑ
Τ'ΕΣΚΚΟΥΛΑ ΜΕΤΑΞΥ ΔΟΚΩΝ & ΤΟΙΧΩΝ
ΣΥΣΤΗΜΑ ΘΕΡΜΟΠΡΟΣΩΨΗΣ 80 χιλ.

ΤΟΙΧΕΙΑ ΑΠΟ ΟΠΛΙΣΜΕΝΟ ΣΚΥΡΟΔΕΜΑ

DATE: 2023-07-04

	ΥΠΟΣΤΥΛΩΜΑΤΑ ΑΠΟ ΟΠΛΙΣΜΕΝΟ ΣΚΥΡΟΔΕΜΑ
	ΤΟΥΒΛΟ 10/25/30 εκ. ΔΕΝ ΘΑ ΓΙΝΟΝΤΑΙ ΑΠΟΔΕΚΤΑ "ΤΣΕΚΟΥΛΑ ΜΕΤΑΞΥ ΔΟΚΩΝ ΚΑΙ ΤΟΙΧΩΝ" ΣΥΣΤΗΜΑ ΘΕΡΜΟΠΡΟΣΩΦΗΣ 80 χιλ.
	ΤΟΙΧΕΙΑ ΑΠΟ ΟΠΛΙΣΜΕΝΟ ΣΚΥΡΟΔΕΜΑ

EPITESSERA
ARCHITECTS

GEORGIΟΥ PAROUTIS PAROUTI CHARALAMBIDOU

GR. XENOPOULOU 10 1061 NICOSIA TEL 22460238 FAX 22769002
email : info@epitessera.com web : www.epitessera.com

PROJECT NAME:

PARK MANSIONS

CLIENT:

MIVAL DEVELOPERS LTD

ISSUED FOR:

PRELIMINARY DWG

PLANNING PERMIT

BUILDING PERMIT

TENDERS

CONSTRUCTION DWG

NOTES:

REVISION	DATE	DETAILS
----------	------	---------

PROJ. CODE: 0

FILE : P:\2024\MIVAL\PARK_MANSIONS_LECABETUS\BROCHURES
PARK_MANSIONS_Floor Plans

DRAWN BY: M.X

CHECKED BY: M.X

Dimensions should not be measured by ruler. Only written dimensions are to be taken into account. All dimensions must be confirmed on site by the Contractor before the beginning of any construction work, and in the case of conflict the Architect must be informed.

© EPITESSERA Architects

SHEET TITLE:


ΚΑΤΟΨΗ ΟΡΟΦΗΣ

SCALE: 1.100

SHEET No:

A106

DATE: 2025-07-04

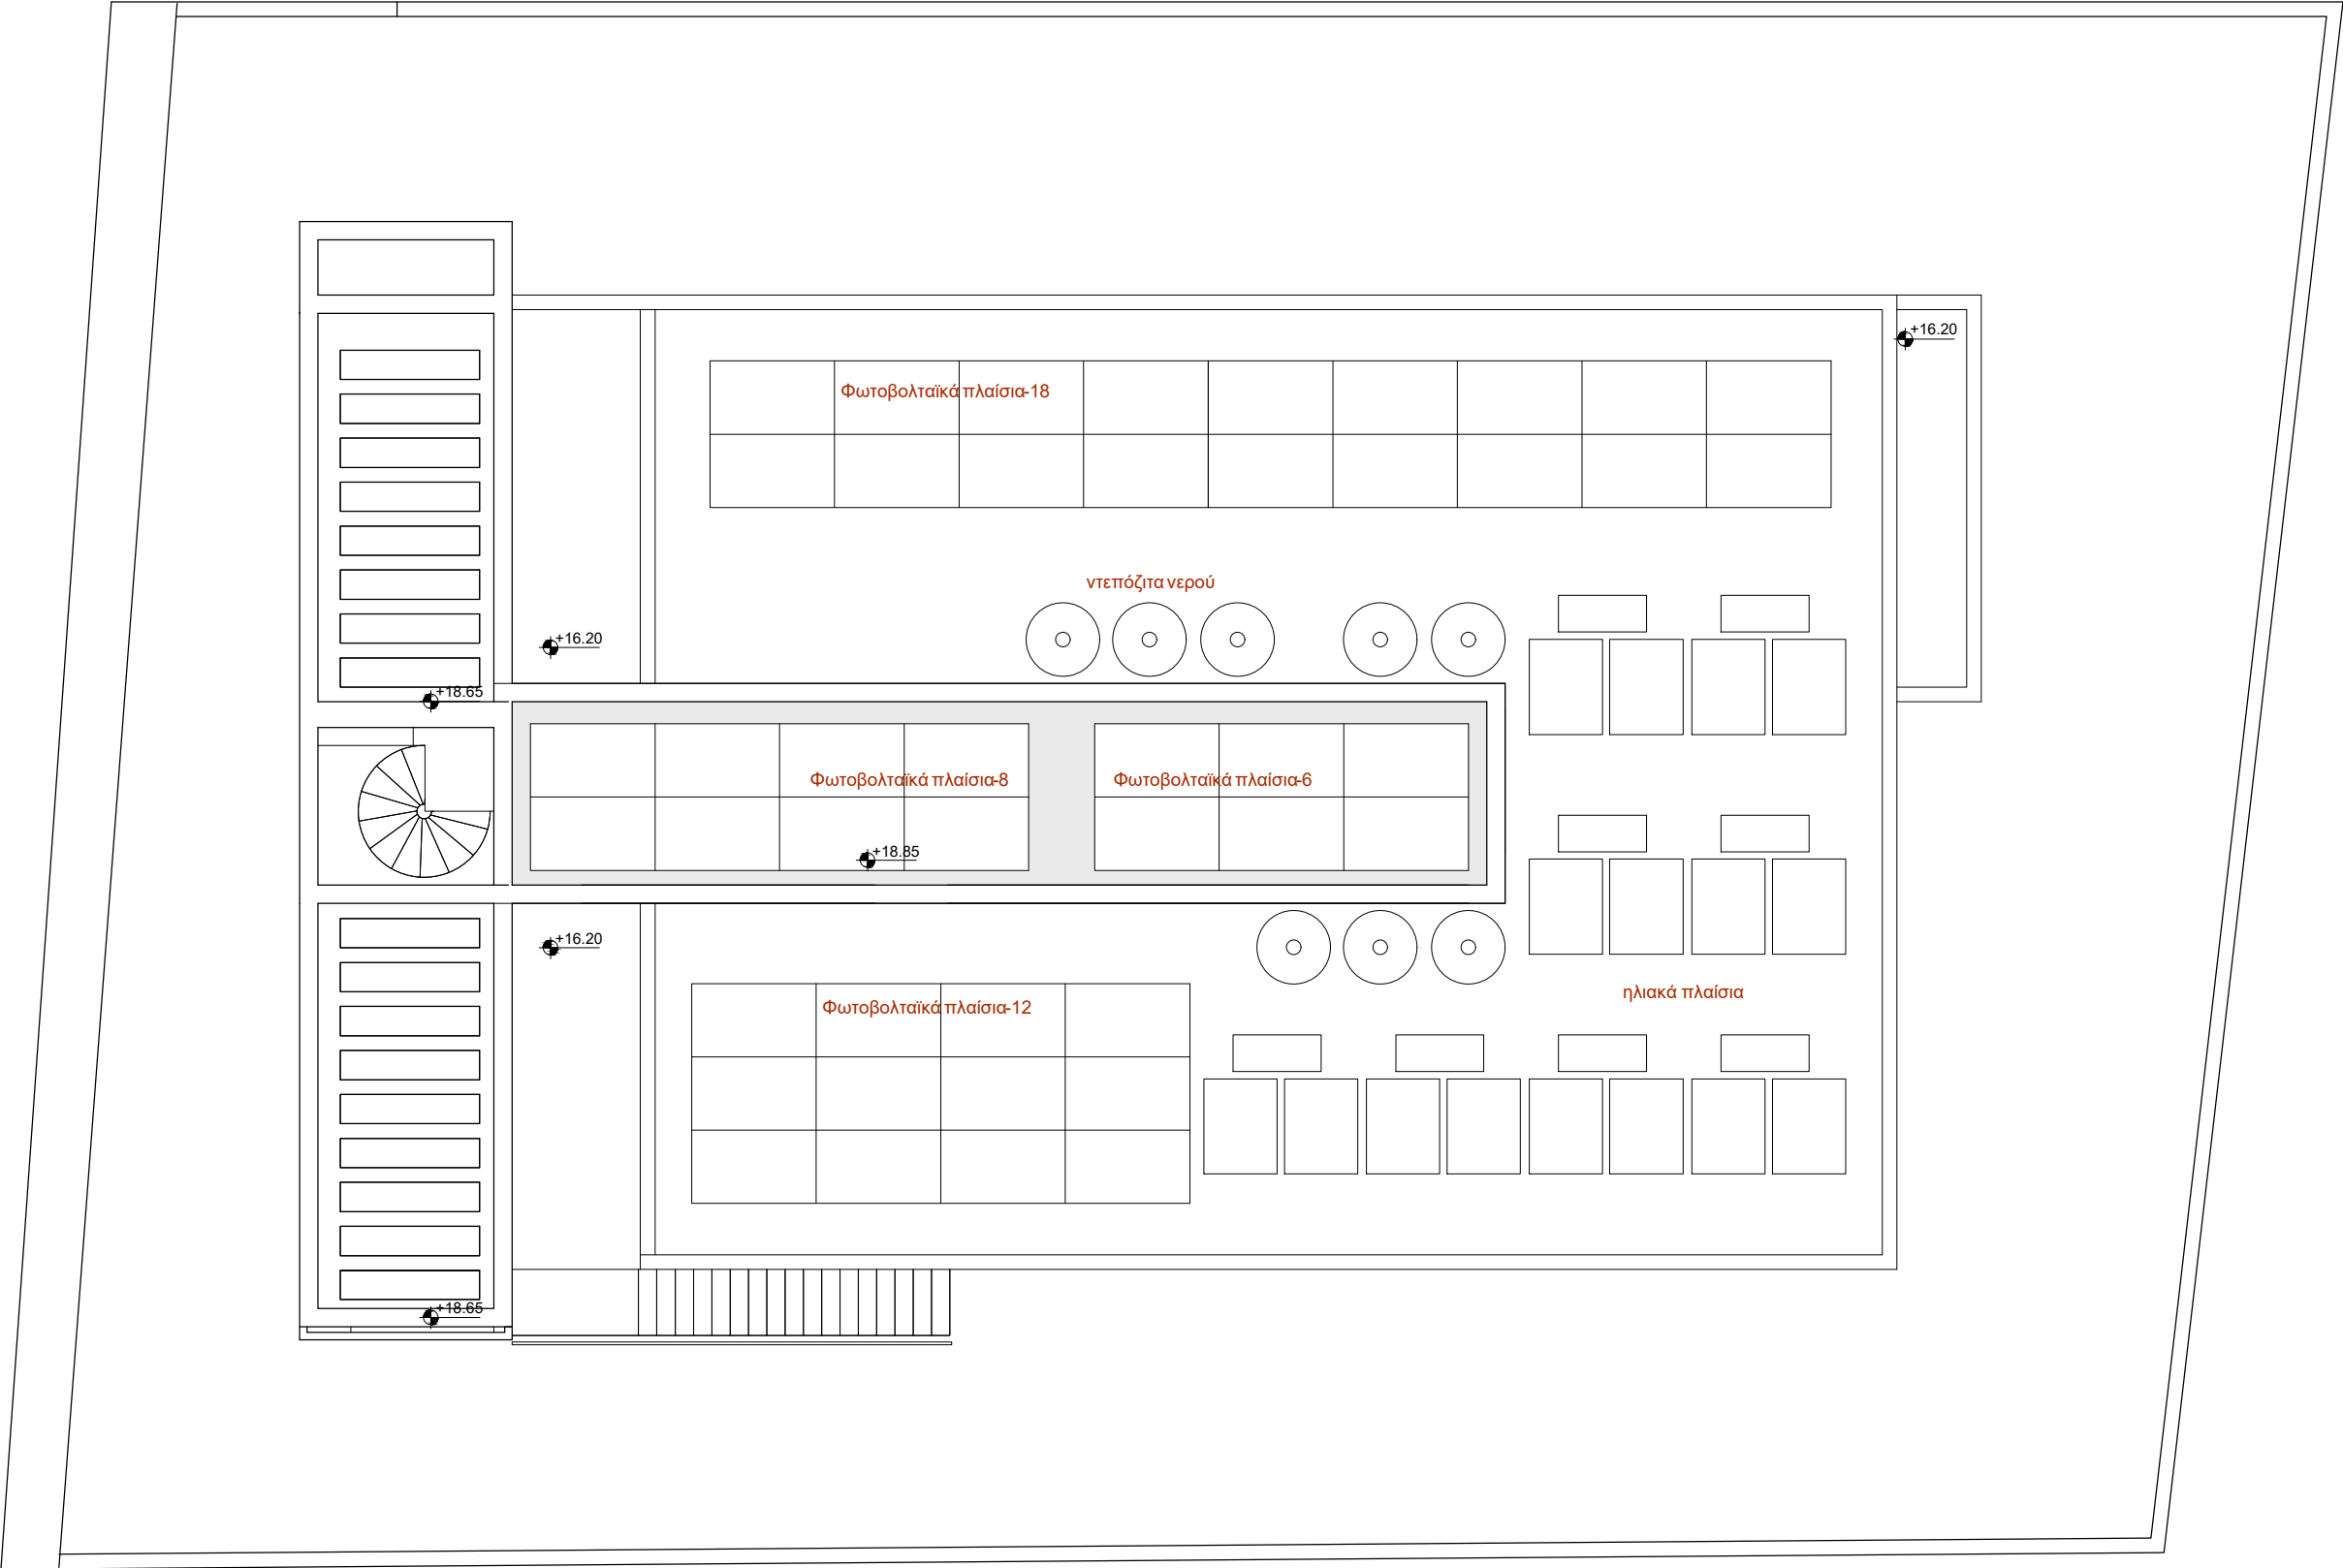

ΚΑΤΟΨΗ ΟΡΟΦΗΣ