


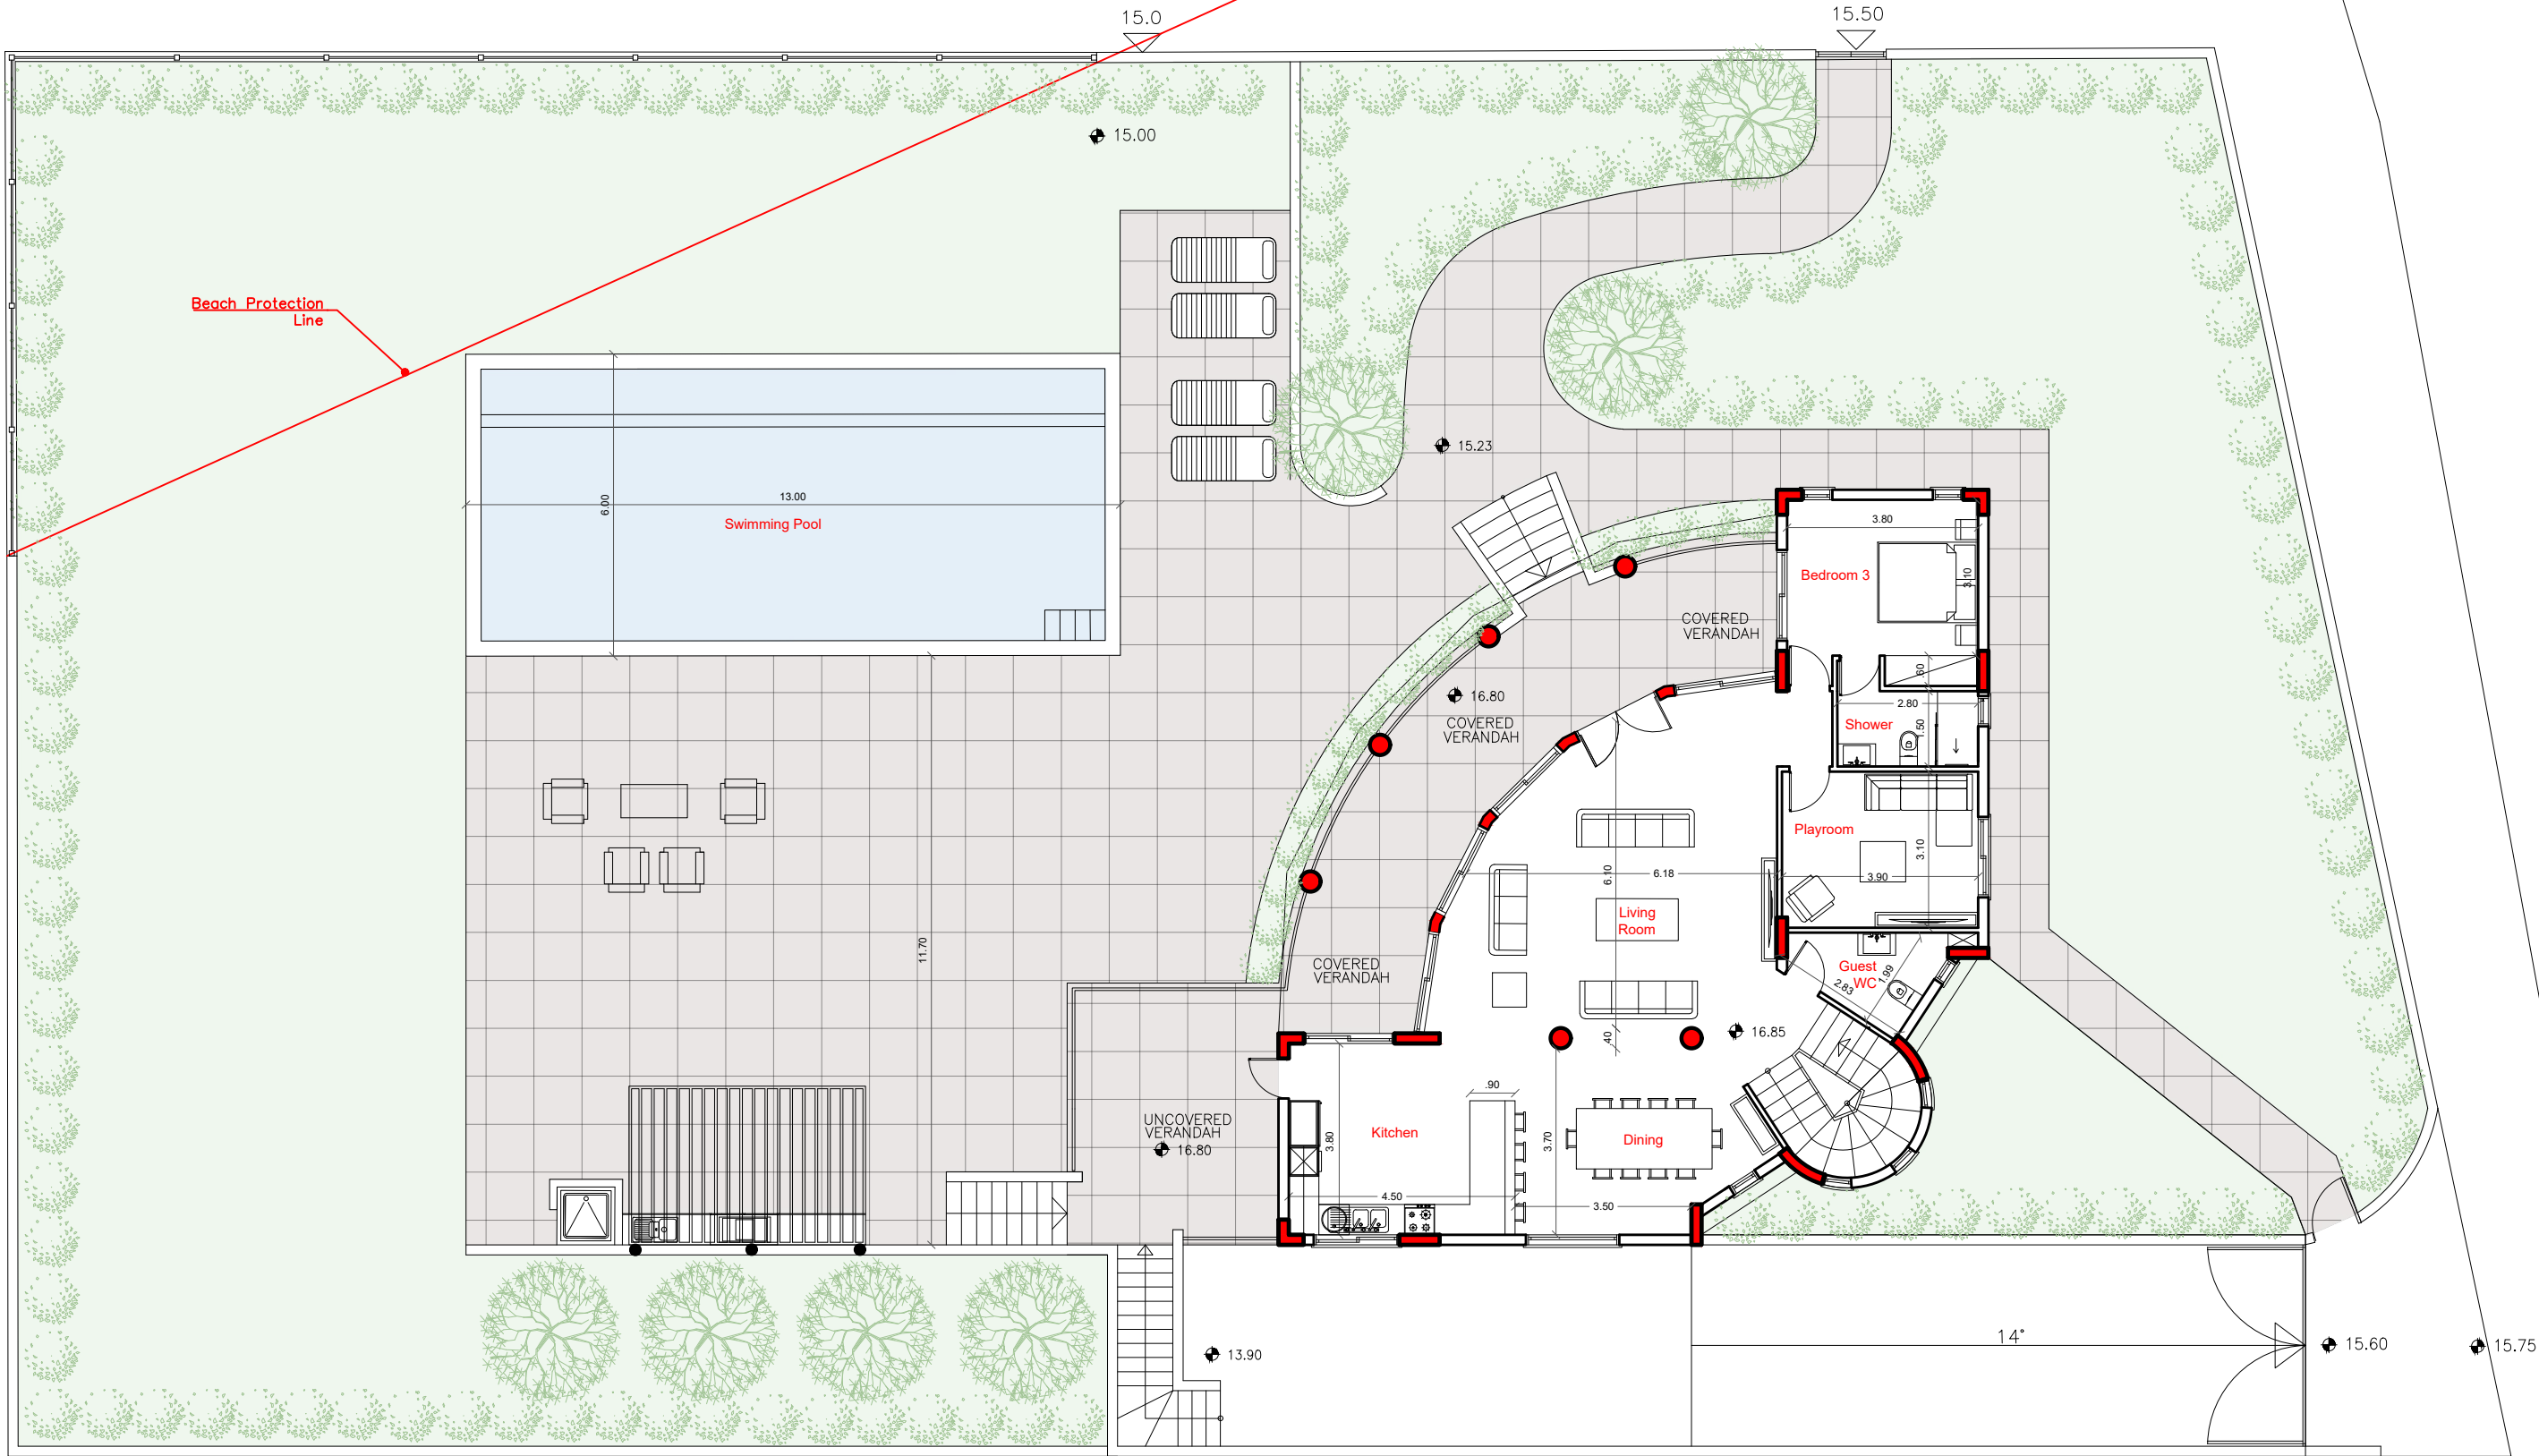

Notes:



Client: Plot 326
Address: Pegia, Coral Bay

Drawing Title
Site Plan

Drawn By: Korantina Team
Checked By: Aristos Petrou
Ref. Number: RE/00002/20

Date: May 2020
Scale: Not to Scale

Drawing Number
A00

**KORANTINA
HOMES**

Tel. +357 26623536, Fax: +357 26622422 32
Tricomou Street , Pegia - Coral Bay, Pafos
E-Mail: info@korantinahomes.com
www.korantinahomes.com