

- NOTES:
1. EXTERIOR WALLS WITH THERMAL INSULATION BRICKS THICKNESS 25CM
 2. THE BUILDING WILL BE PAINTED OUTSIDE AND INSIDE
 3. ON THE EXTERNAL OPENINGS ALUMINIUM WITH DOUBLE GLAZED GLASS WILL BE PLACED
 4. FOR ALL THE EXTERNAL STONE AND HPL COATING SEE ELEVATIONS
 5. DOORS OF BATHROOM FACILITIES INTENDED TO USE BY DISABLE PEOPLE WILL HAVE AN OPENING 100cm BEFORE THE DOOR FRAME INSTALLATION.
 6. THE MINIMUM WIDTH OF THE STAIR NOSINGS IS 14cm.
 7. M.V.: MECHANICAL VENTILATION

BLOCK A (6 FLATS)

1st FLOOR PLAN
101-102, 103m
104-105, 106m
107-108, 109m
998-999, 1000m

BLOCK B (6 FLATS)

1st FLOOR PLAN
101-102, 103m
104-105, 106m
107-108, 109m
833-834, 835m
8

- NOTES:
1. EXTERIOR WALLS WITH THERMAL INSULATION BRICKS THICKNESS 25cm
 2. THE BUILDING WILL BE PAINTED OUTSIDE AND INSIDE
 3. ON THE EXTERNAL OPENINGS ALUMINIUM WITH DOUBLE GLAZED GLASS WILL BE PLACED
 4. FOR ALL THE EXTERNAL STONE AND HPL COATING SEE ELEVATIONS
 5. DOORS OF BATHROOM FACILITIES INTENDED TO USE BY DISABLE PEOPLE WILL HAVE AN OPENING 100cm BEFORE THE DOOR FRAME INSTALLATION.
 6. THE MINIMUM WIDTH OF THE STAIR NOSINGS IS 14cm.
 7. M.V.: MECHANICAL VENTILATION

- BLOCK A (6 FLATS)
- 1st FLOOR PLAN
101-100.00m
102-100.00m
103-100.00m
104-100.00m
105-100.00m
- 2nd FLOOR PLAN
201-100.00m
202-100.00m
203-100.00m
204-100.00m
205-100.00m
- BLOCK B (6 FLATS)
- 1st FLOOR PLAN
101-100.00m
102-100.00m
103-100.00m
104-100.00m
105-100.00m
- 2nd FLOOR PLAN
201-100.00m
202-100.00m
203-100.00m
204-100.00m
205-100.00m
- BLOCK C (14 FLATS)
- 1st FLOOR PLAN
101-100.00m
102-100.00m
103-100.00m
104-100.00m
105-100.00m
106-100.00m
107-100.00m
- 2nd FLOOR PLAN
201-100.00m
202-100.00m
203-100.00m
204-100.00m
205-100.00m
206-100.00m
207-100.00m

ΑΠΑΙΤΟΥΜΕΝΟΙ ΧΩΡΟΙ ΕΓΚΑΤΕΥΞΗΣ				
ΑΡ. ΔΙΑΜ.	Χ.ΥΤ.	ΑΜΕΛ.	ΕΠΙΧΕΙΡΗΣΗ	ΣΥΜΦΩΝ.
26	26	2	3	11

ΘΕΩΡΗΣΗ ΠΟΛΕΟΔΟΜΙΚΗΣ ΑΡΧΗΣ

ΕΠΑΡΧΙΑΚΟΣ ΟΡΓΑΝΙΣΜΟΣ
ΑΥΤΟΔΙΟΙΚΗΣΗΣ ΛΑΡΝΑΚΟΣ
ΤΜΗΜΑ ΠΟΛΕΟΔΟΜΙΑΣ

ΣΤΟΙΧΕΙΑ ΕΡΓΟΥ:

26 ΜΟΝΑΔΕΣ ΣΤΑ ΛΙΒΑΔΙΑ

ΣΤΟΙΧΕΙΑ ΜΕΛΕΤΗΤΗ:

ΟΝΟΜΑ: ΜΙΧΑΛΗΣ ΦΩΤΙΟΥ

ΑΡ.ΜΗΤΡΩΟΥ ΕΤΕΚ: 53133

ΥΠΟΓΡΑΦΗ:



1st APRIL AVENUE 18, MAVROS COURT, FLAT 22, 6035, LAR
TEL: 24817777 - 95440303
FAX: 24817778
EMAIL: micha.photiou@cytanet.com.cy

CLIENT:
ROTIANA DEVELOPMNETS LIMITED

PROJECT TITLE:
STELLA COURT 13, 14 & 15
LIVADIA, LARNACCA

DRAWING TITLE:
MASTER PLAN - 2nd FLOOR PLAN


DATE:
JUN '25

SCALE: 1:300@A1


DR. NO.: 0379/2024

A02

661

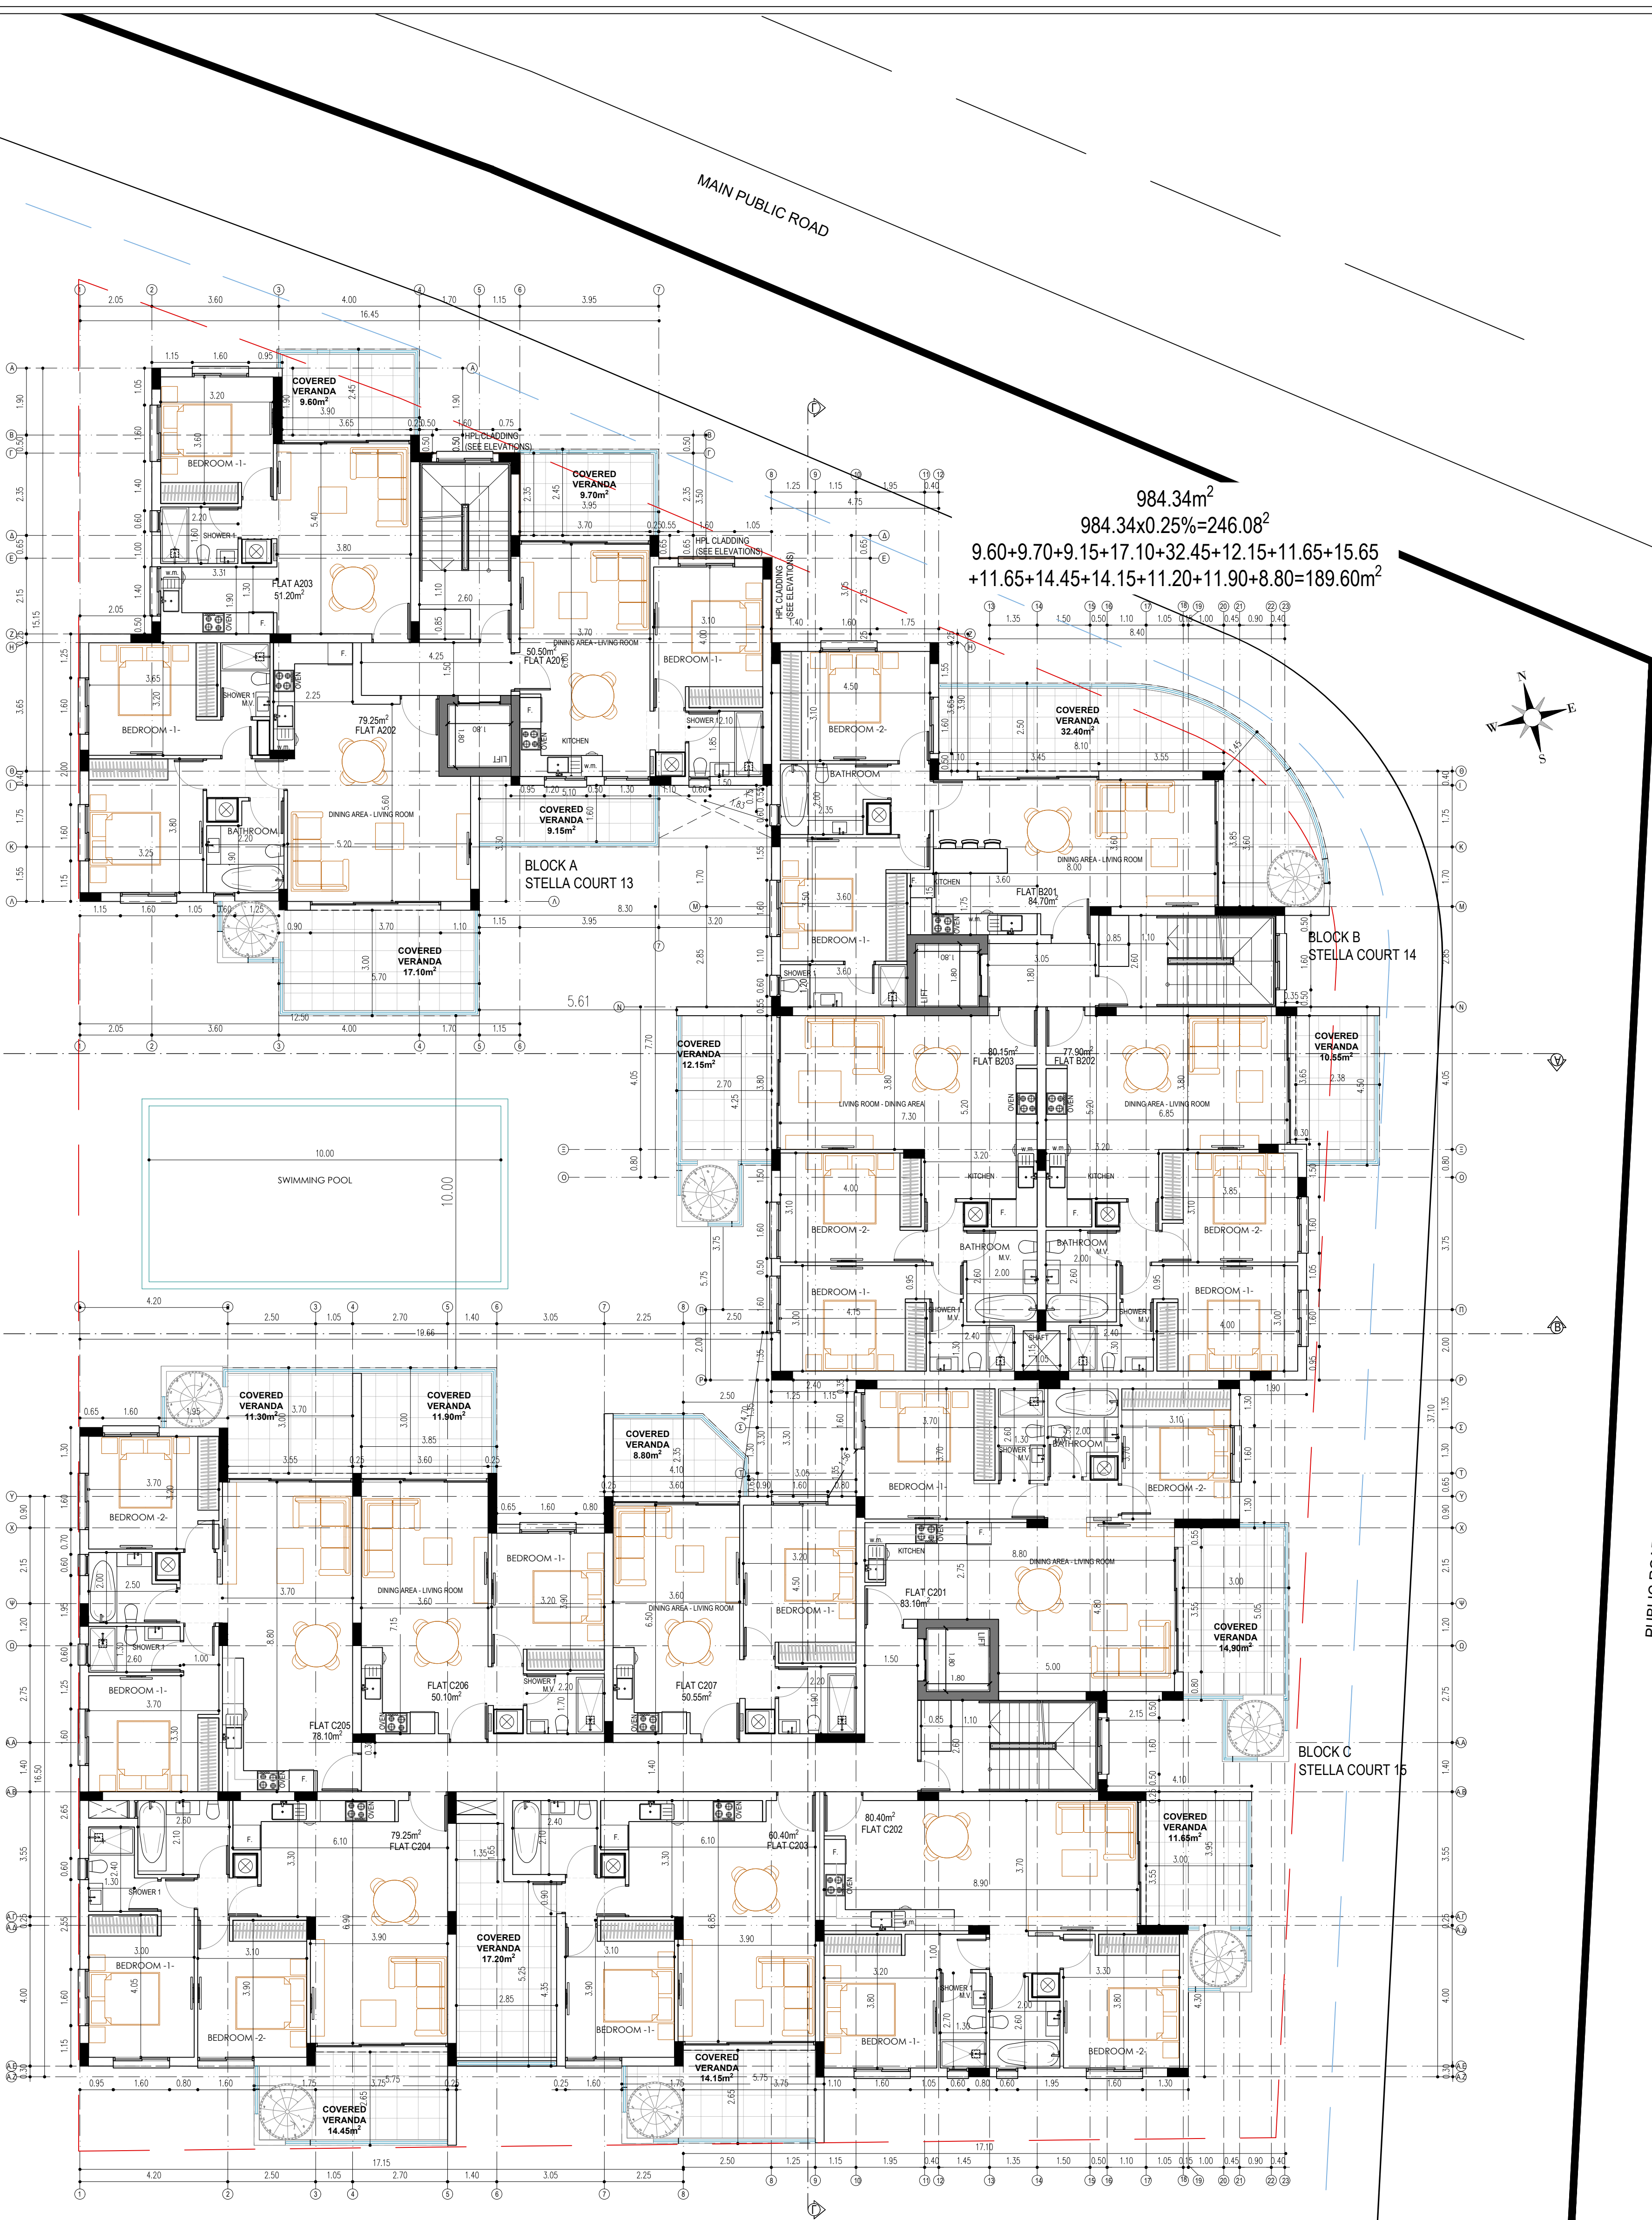

2nd FLOOR PLAN

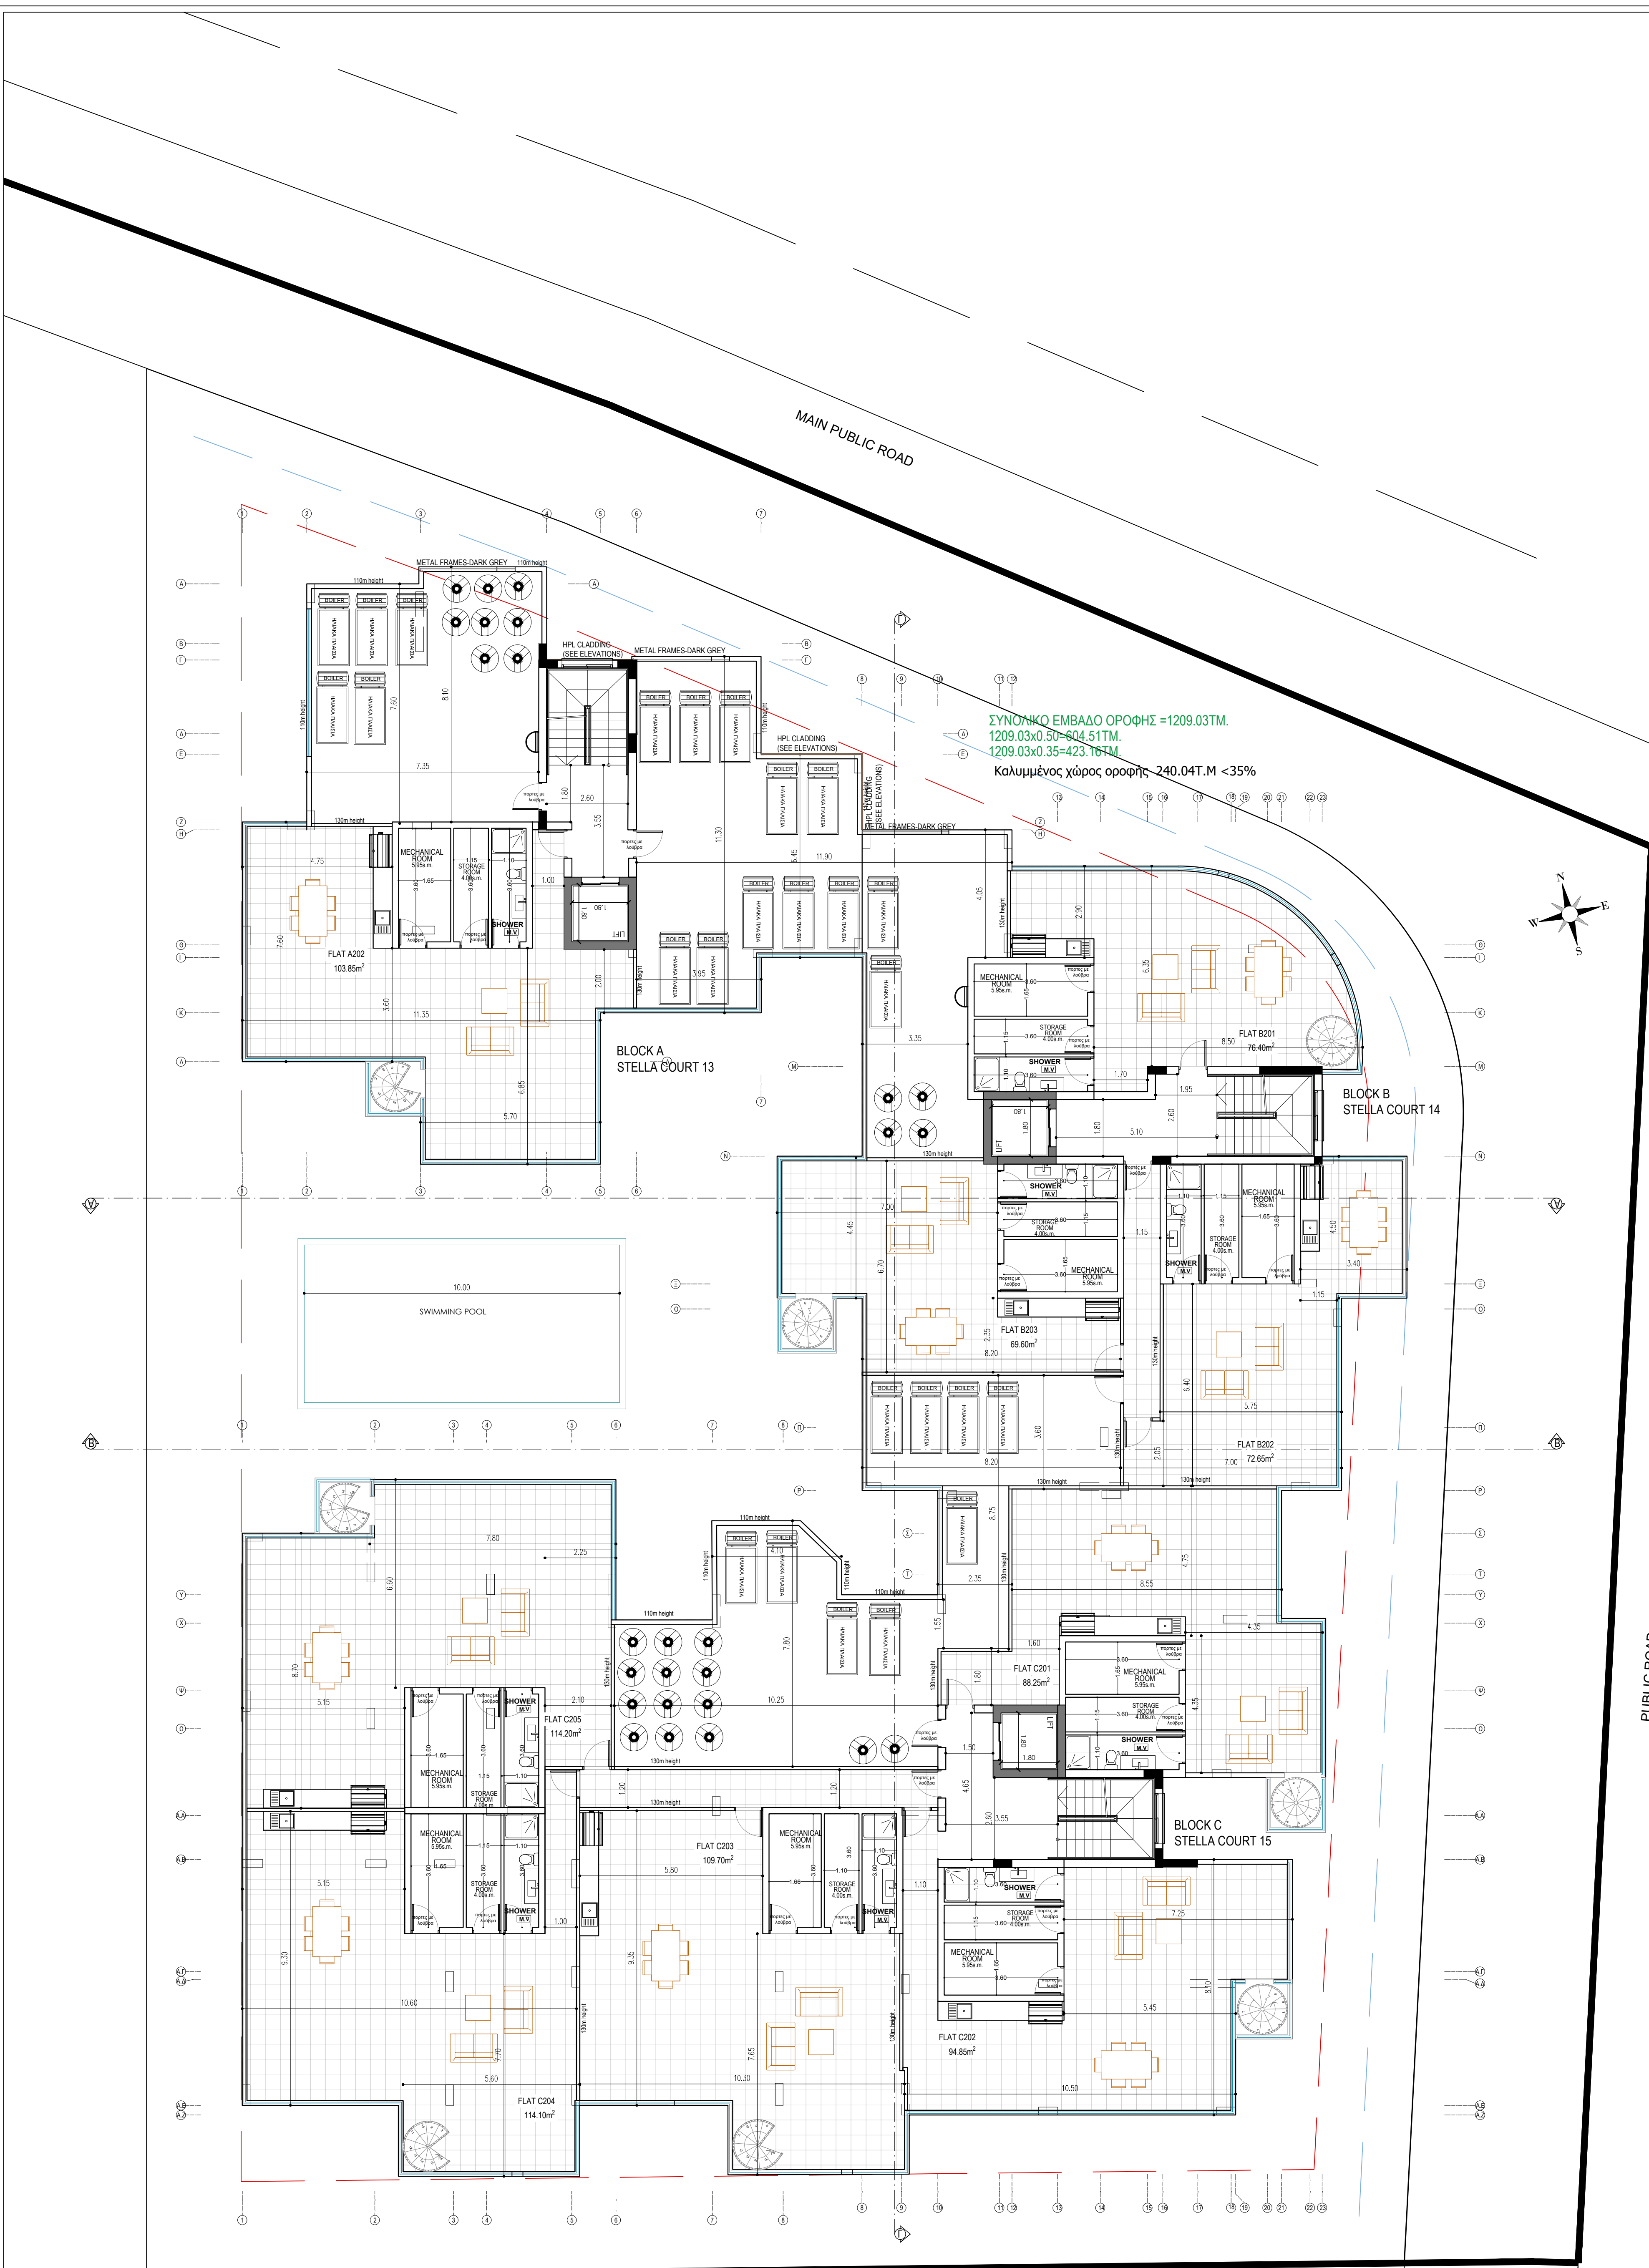

ROOF GARDEN PLAN

- NOTES:
1. EXTERIOR WALLS WITH THERMAL INSULATION BRICKS THICKNESS 25cm
 2. THE BUILDING WILL BE PAINTED OUTSIDE AND INSIDE
 3. ON THE EXTERNAL OPENINGS ALUMINIUM WITH DOUBLE GLAZED GLASS WILL BE PLACED
 4. FOR ALL THE EXTERNAL STONE AND HPL COATING SEE ELEVATIONS
 5. DOORS OF BATHROOM FACILITIES INTENDED TO USE BY DISABLE PEOPLE WILL HAVE AN OPENING 100cm BEFORE THE DOOR FRAME INSTALLATION.
 6. THE MINIMUM WIDTH OF THE STAIR NOSINGS IS 14cm.
 7. M.V. : MECHANICAL VENTILATION
- ΕΥΚΟΠΟ ΤΕΡΜΑΤΩΣ
3m ΑΠΟ ΤΟ ΕΥΚΟΠΟ
1.5m ΑΠΟ ΤΟ ΕΥΚΟΠΟ
— ΨΕΤΤΟΜΕΝΗ ΧΥΜΟΕΣΤΙΑ
— ΨΕΤΤΟΦΟΡΩΝΑ ΧΥΜΟΕΣΤΙΑ

PUBLIC ROAD

ΘΕΩΡΗΣΗ ΠΟΛΕΟΔΟΜΙΚΗΣ ΑΡΧΗΣ

ΕΠΑΡΧΙΑΚΟΣ ΟΡΓΑΝΙΣΜΟΣ
ΑΥΤΟΔΙΟΙΚΗΣΗΣ ΛΑΡΝΑΚΟΣ
ΤΜΗΜΑ ΠΟΛΕΟΔΟΜΙΑΣ

ΣΤΟΙΧΕΙΑ ΕΡΓΟΥ:
26 ΜΟΝΑΔΕΣ ΣΤΑ ΛΙΒΑΔΙΑ

ΣΤΟΙΧΕΙΑ ΜΕΛΕΤΗΤΗ:
ΟΝΟΜΑ: ΜΙΧΑΛΗΣ ΦΩΤΙΟΥ
ΑΡ.ΜΗΤΡΩΟΥ ΕΤΕΚ: 53133
ΥΠΟΓΡΑΦΗ:



1st APRIL AVENUE 18, MAVROS COURT, FLAT 22, 6035, LAR
TEL: 24817777 - 95440303
FAX: 24817778
EMAIL: mitcha.photiou@cytanet.com.cy







CLIENT:
ROTIANA DEVELOPMNETS LIMITED

PROJECT TITLE:
STELLA COURT 13,14 & 15
LIVADIA, LARNACA

DRAWING TITLE:
MASTER PLAN - ROOF GARDEN PLAN

DATE:
JUN '25

SCALE: 1:300@A1
DR. NO.: 0379/2024/ΕΠ-18
A-03
661

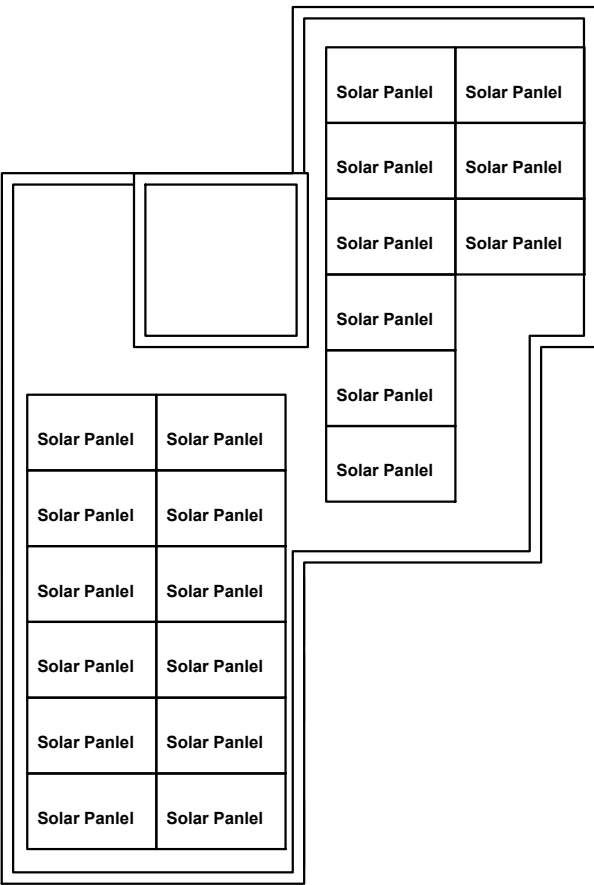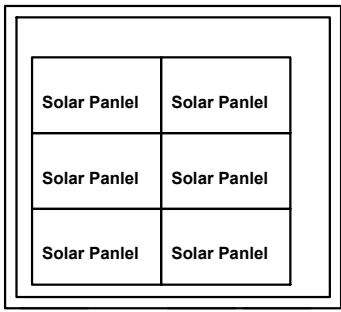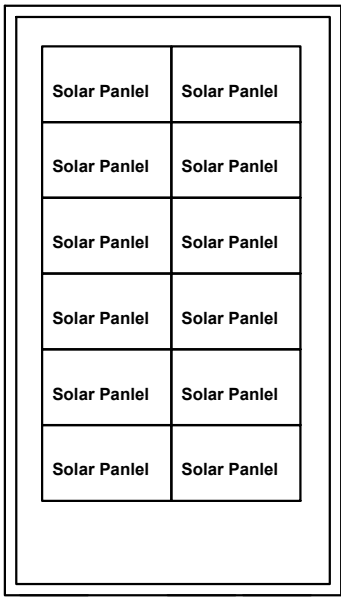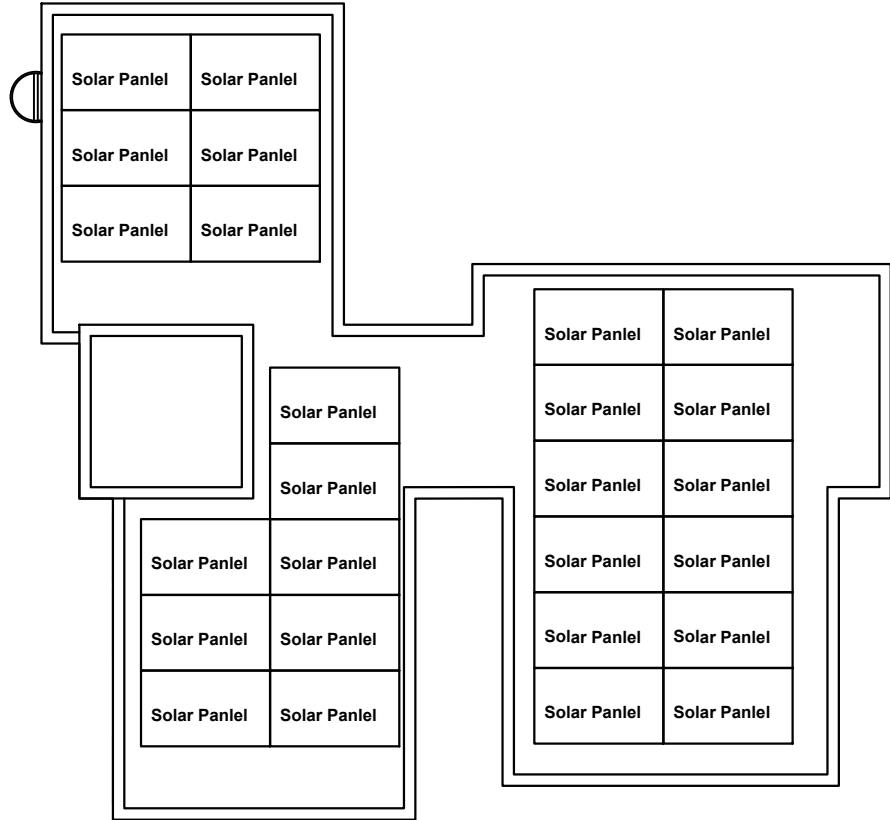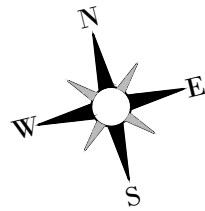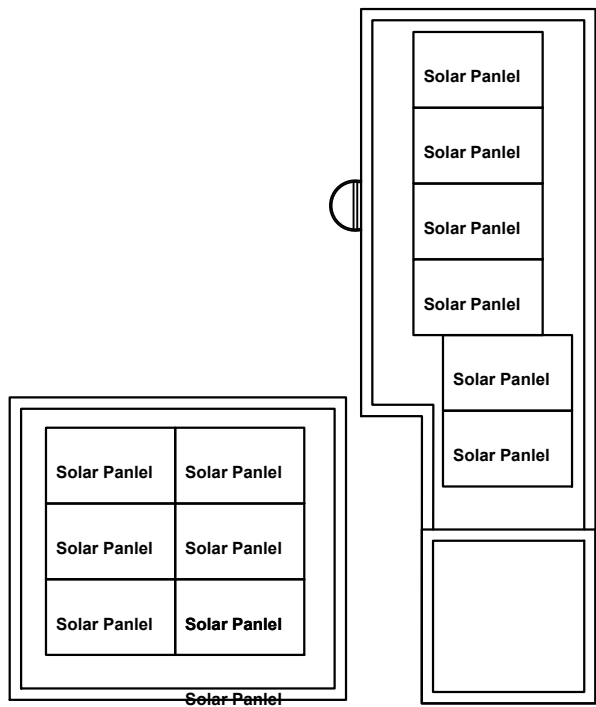

ROOF PLAN



M. PHOTIOU
ARCHITECTS-ENGINEERS

1st APRIL AVENUE 18, MAVROS COURT, FLAT 22, 6035, LARNACA
TEL.: 24817777 - 99648303
FAX.: 24817778
EMAIL: micha.photiou@cytanet.com.cy


CLIENT :
ROTIANA DEVELOPMNETS LIMITED

PROJECT TITLE :
MIX RESIDENCES, LIVADIA, LARNACA

NOTES :

1. EXTERIOR WALLS WITH THERMAL INSULATION BRICKS THICKNESS 25cm
2. THE BUILDING WILL BE PAINTED OUTSIDE AND INSIDE
3. ON THE EXTERNAL OPENINGS ALUMINIUM WITH DOUBLE GLAZED GLASS WILL BE PLACED
4. FOR ALL THE EXTERNAL STONE AND HPL COATING SEE ELEVATIONS
5. DOORS OF BATHROOM FACILITIES INTENDED TO USE BY DISABLE PEOPLE WILL HAVE AN OPENING 100cm BEFORE THE DOOR FRAME INSTALLATION.
6. THE MINIMUM WIDTH OF THE STAIR NOSINGS IS 14cm.
7. M.V. : MECHANICAL VENTILATION

— ΖΥΝΟΡΟ ΤΕΜΑΧΙΟΥ
— 3 m ΑΠΟ ΤΟ ΖΥΝΟΡΟ
— 1.5 m ΑΠΟ ΤΟ ΖΥΝΟΡΟ
— ΥΠΟΤΑΜΕΝΑ ΨΥΓΟΜΕΤΡΑ
— ΠΡΟΤΕΙΝΟΜΕΝΑ ΨΥΓΟΜΕΤΡΑ

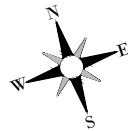

DRAWING TITLE :
MASTER PLAN - ROOF PLAN

DATE :
SEPT'25

SCALE :
1:100@A2

DR. NO. :
A-04

JOB NO. :
661
03/09/2025 10:52:29

STATUS :
P R E L I M I N A R Y

NOTES:

1. EXTERIOR WALLS WITH THERMAL INSULATION BRICKS THICKNESS 25cm
2. THE BUILDING WILL BE PAINTED OUTSIDE AND INSIDE
3. ON THE EXTERNAL OPENINGS ALUMINIUM WITH DOUBLE GLAZED GLASS WILL BE PLACED
4. FOR ALL THE EXTERNAL STONE AND HPL COATING SEE ELEVATIONS
5. DOORS OF BATHROOM FACILITIES INTENDED TO USE BY DISABLE PEOPLE WILL HAVE AN OPENING 100cm BEFORE THE DOOR FRAME INSTALLATION. THE MINIMUM WIDTH OF THE STAIR NOSINGS IS 14cm.
6. THE MINIMUM WIDTH OF THE STAIR NOSINGS IS 14cm.
7. M.V. : MECHANICAL VENTILATION

ΣΥΜΠΟ ΤΕΡΜΑΤΩΩ
3 m AFD TO ΕΥΡΩΠΟ
1.5 m AFD TO ΕΥΡΩΠΟ
ΠΡΟΣΤΑΣΙΑ ΠΥΡΟΣΦΕΡΗΣ
ΠΡΟΣΤΑΣΙΑ ΒΥΘΟΜΕΤΡΙΑ



1st APEL AVENUE 18, MAVROS COURT, FLAT 22, 4035, LAR
TEL: 24817777 - 99648303
FAX: 24817778
EMAIL: micha.photiou@cytanet.com.cy

CLIENT:
ROTIANA DEVELOPMNETS LIMITED

PROJECT TITLE:
STELLA COURT 13,14 & 15
LIVADIA, LARNACA

DRAWING TITLE:
STELLA COURT 13, 14 & 15
BLOCK A,B,C
EAST ELEVATION &
EAST ELEVATION

DATE:
JUN '25

SCALE:
1:008/A1

DR. NO.:
A-05

JOB NO.:
661

03/09/2025 10:02:39



BLOCK B
STELLA COURT 14

BLOCK A
STELLA COURT 13

NORTH ELEVATION



BLOCK C
STELLA COURT 15

SOUTH ELEVATION

NOTES :

1. EXTERIOR WALLS WITH THERMAL INSULATION BRICKS THICKNESS 25cm
2. THE BUILDING WILL BE PAINTED OUTSIDE AND INSIDE
3. ON THE EXTERNAL OPENINGS ALUMINIUM WITH DOUBLE GLAZED GLASS WILL BE PLACED
4. FOR ALL THE EXTERNAL STONE AND HPL COATING SEE ELEVATIONS
5. DOORS OF BATHROOM FACILITIES INTENDED TO USE BY DISABLE PEOPLE WILL HAVE AN OPENING 100cm BEFORE THE DOOR FRAME INSTALLATION. THE MINIMUM WIDTH OF THE STAIR NOSINGS IS 14cm.
6. M.V. : MECHANICAL VENTILATION

— ΣΥΝΟΡΟ ΤΕΜΑΧΙΟΥ
— 3 m ΑΠΟ ΤΟ ΣΥΝΟΡΟ
— 1.5 m ΑΠΟ ΤΟ ΣΥΝΟΡΟ
— ΥΦΙΣΤΑΜΕΝΑ ΥΨΟΜΕΤΡΑ
— ΠΡΟΤΕΙΝΟΜΕΝΑ ΥΨΟΜΕΤΡΑ



1st APRIL AVENUE 18, MAVROS COURT, FLAT 22, 6035, LAR
TEL.: 24817777 - 99648303
FAX.: 24817778
EMAIL: micha.photiou@cytanet.com.cy

CLIENT :
ROTIANA DEVELOPMNETS LIMITED

PROJECT TITLE :
MIX RESIDENCES, LIVADIA, LARNACA

DRAWING TITLE :
BLOCK A, B & C
STELLA COURT 13, 14 & 15
NORTH ELEVATION &
NORTH ELEVATION




DATE :
JUN '25

03/09/2025 10:52:45

SCALE :
1:00@A2

DR. NO. :
A-06

JOB NO. :
661

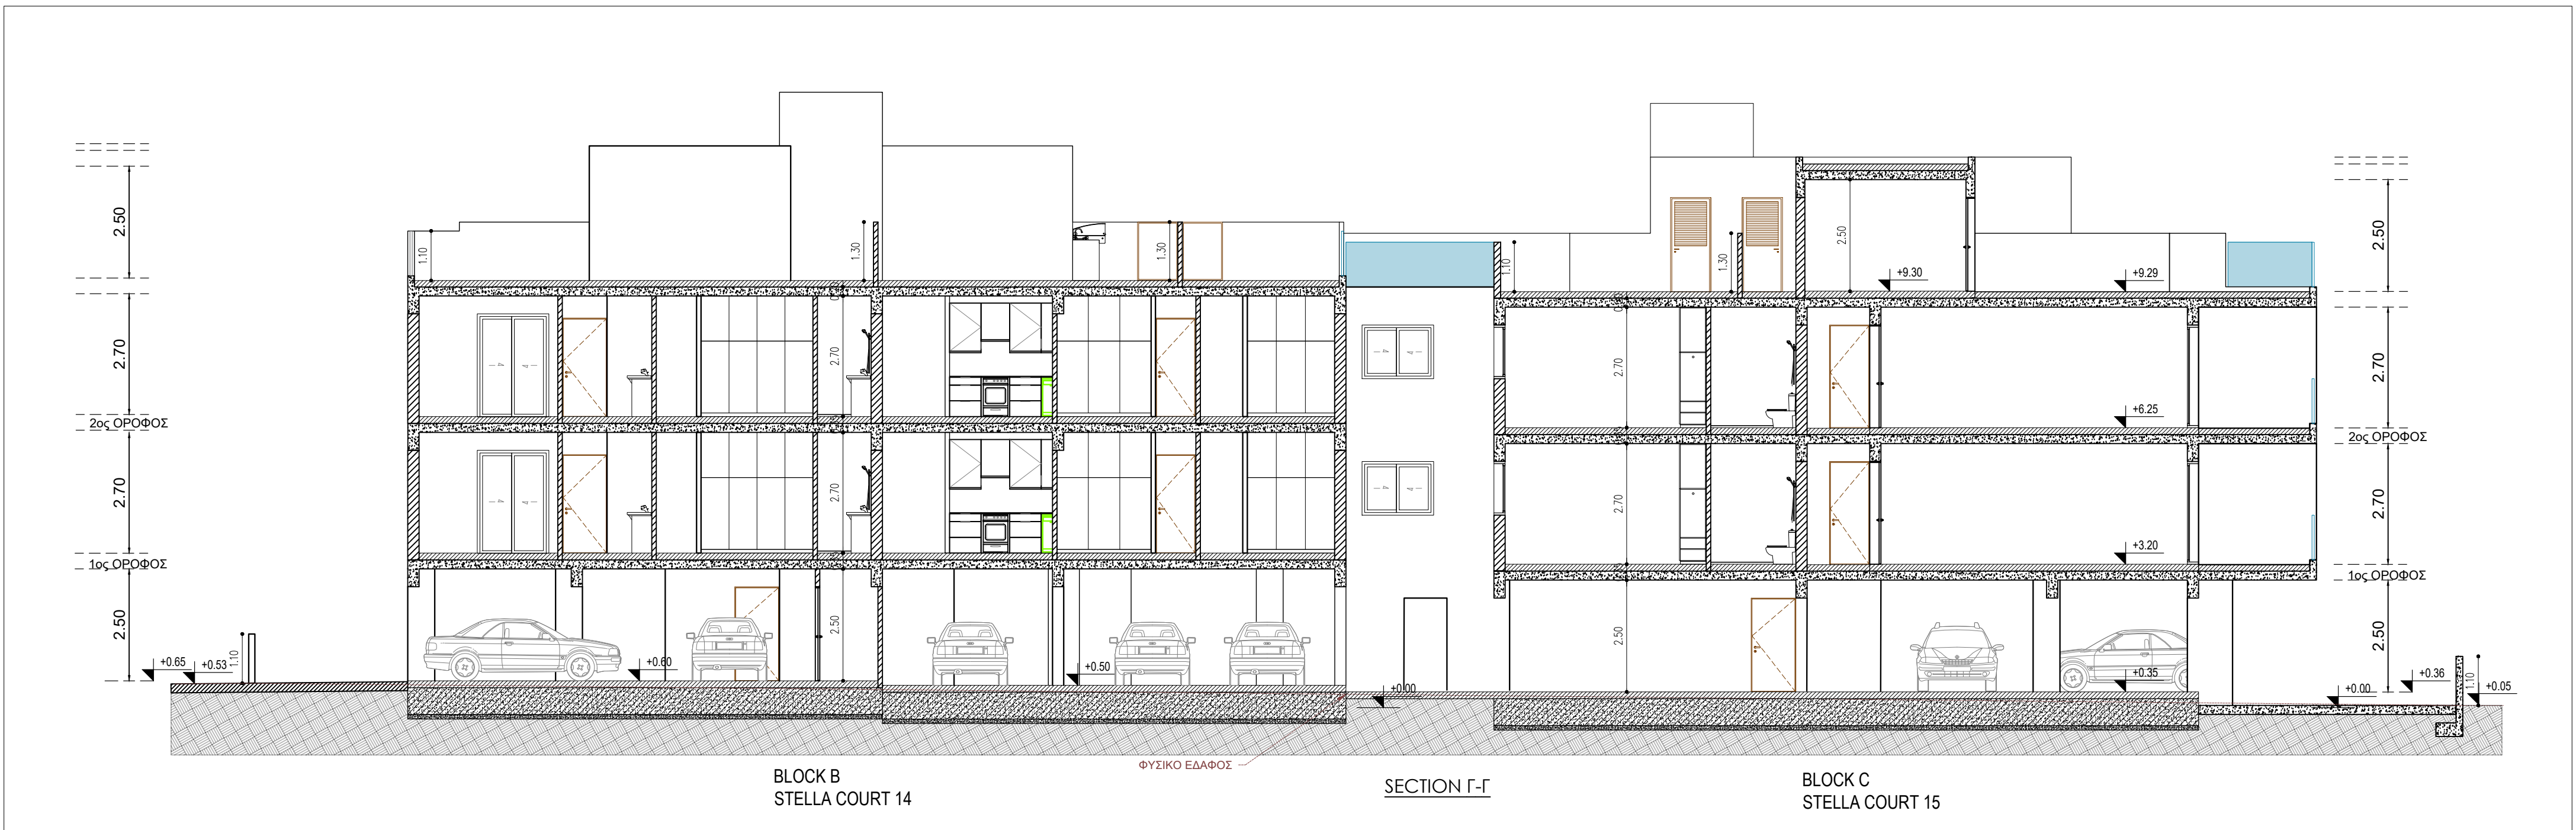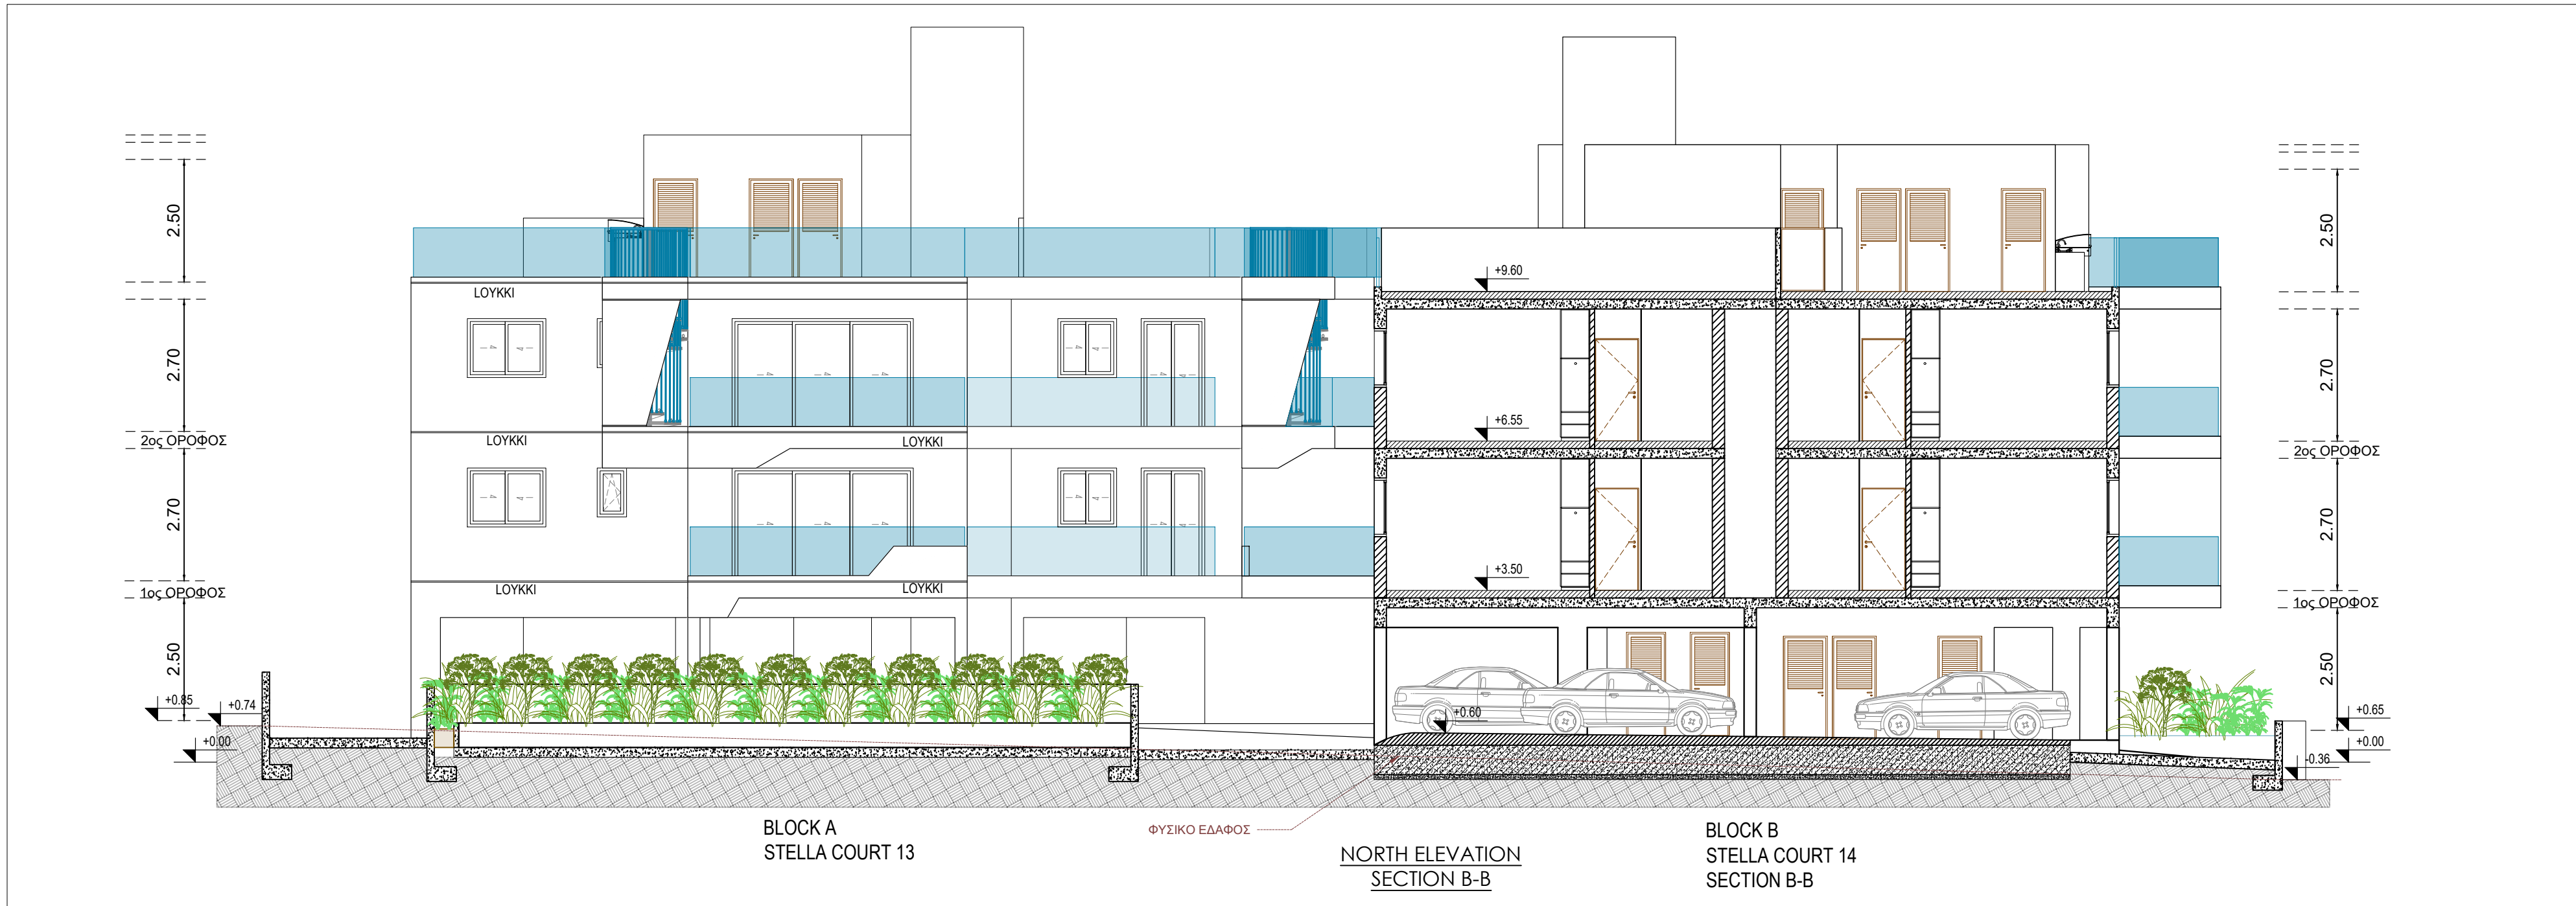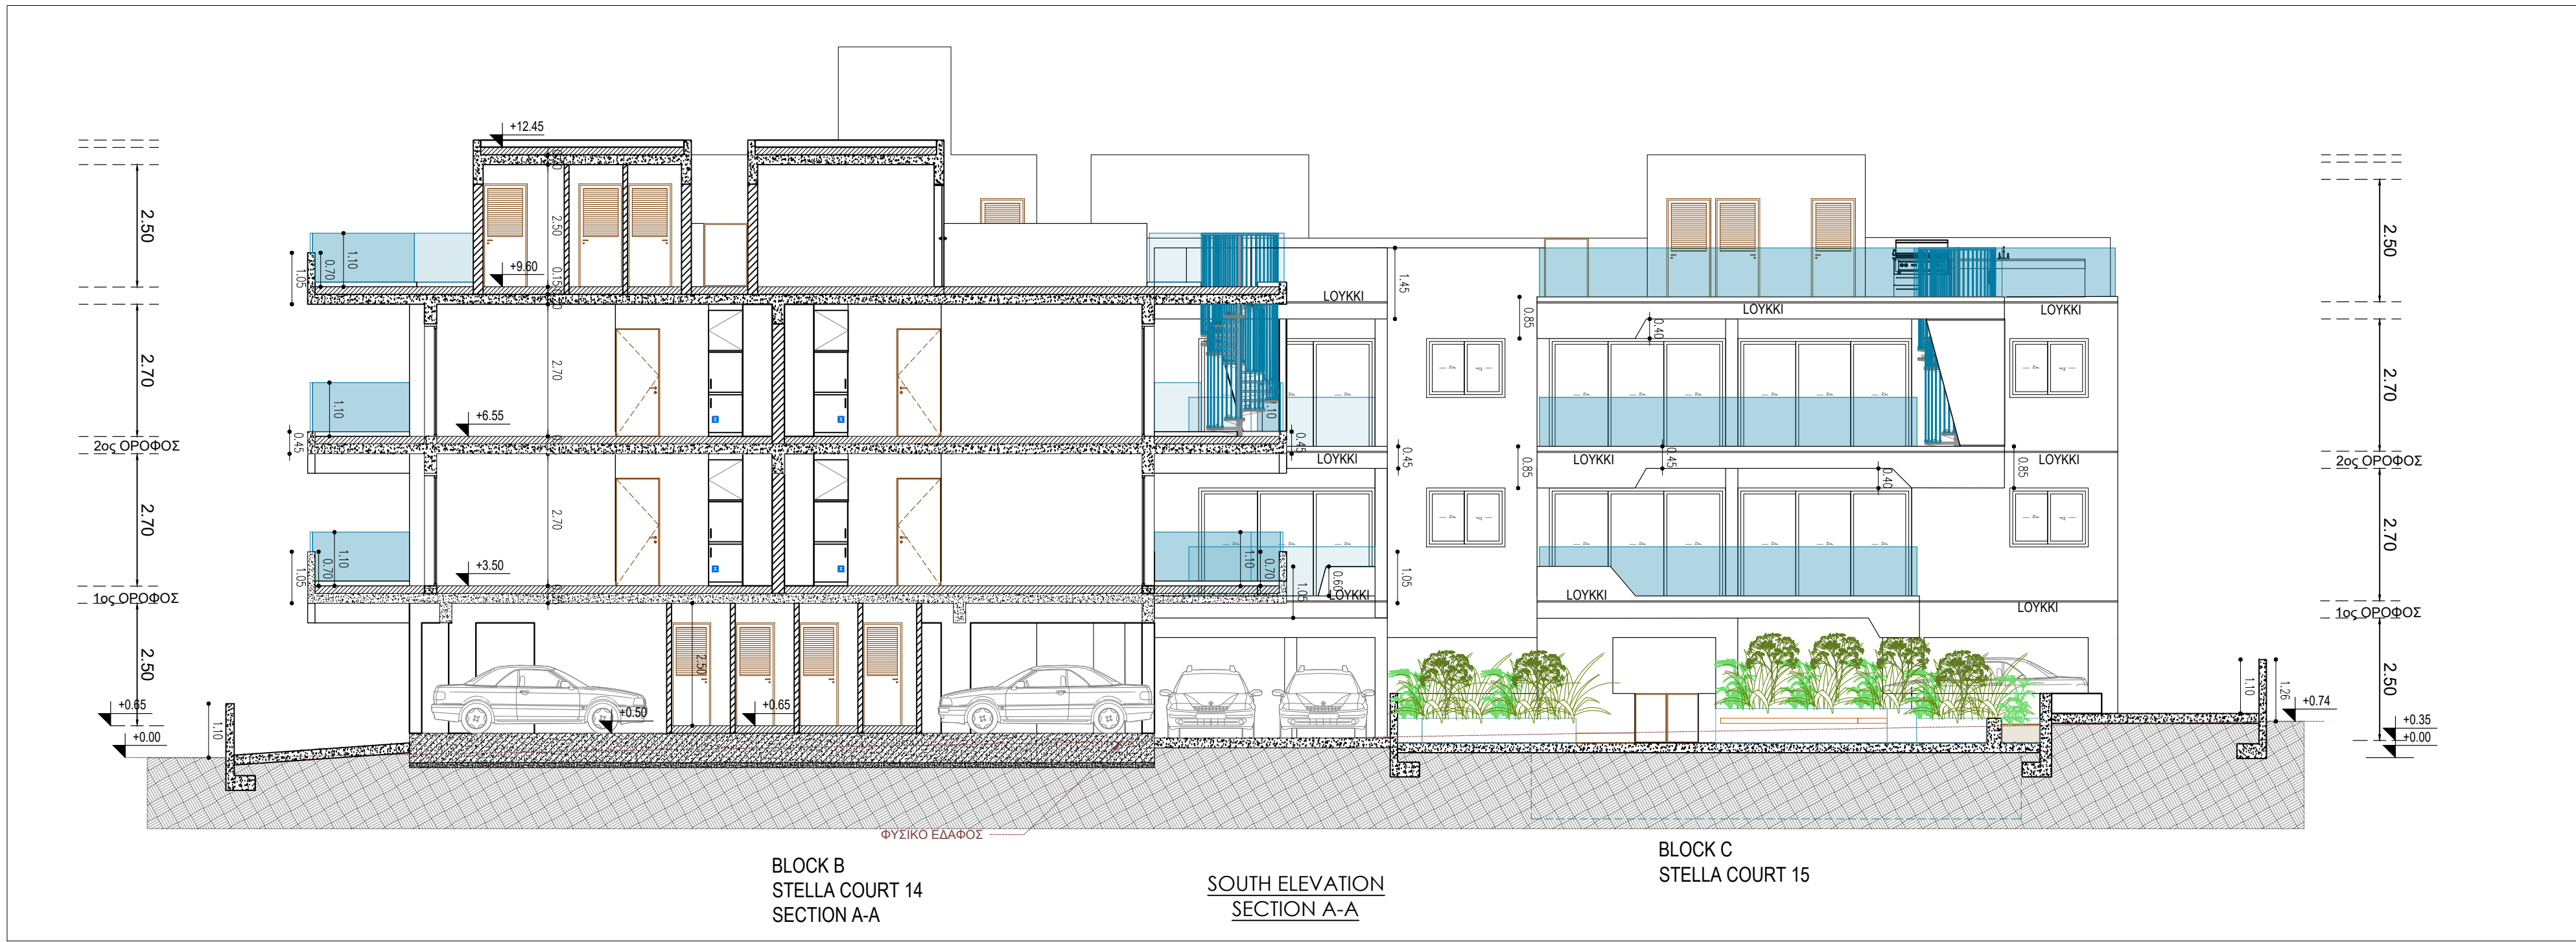

- NOTES:
1. EXTERIOR WALLS WITH THERMAL INSULATION BRICKS THICKNESS 25cm
 2. THE BUILDING WILL BE PAINTED OUTSIDE AND INSIDE
 3. ON THE EXTERNAL OPENINGS ALUMINIUM WITH DOUBLE GLAZED GLASS WILL BE PLACED
 4. FOR ALL THE EXTERNAL STONE AND HPL COATING SEE ELEVATIONS
 5. DOORS OF BATHROOM FACILITIES INTENDED TO USE BY DISABLE PEOPLE WILL HAVE AN OPENING 100cm BEFORE THE DOOR FRAME INSTALLATION. THE MINIMUM WIDTH OF THE STAIR NOSINGS IS 14cm.
 6. THE MINIMUM WIDTH OF THE STAIR NOSINGS IS 14cm.
 7. M.V. : MECHANICAL VENTILATION

ΕΝΩΡΟ ΤΕΜΑΧΙΟ
3 m ΑΥΤΟ ΤΟ ΕΝΩΡΟ
1.5 m ΑΥΤΟ ΤΟ ΕΝΩΡΟ
ΠΕΡΙΜΕΤΡΟΣ ΧΩΡΟΥ
ΠΡΟΤΕΡΑΙΟΝ ΥΠΟΜΕΤΡΙΑ



1st APRIL AVENUE 18, MAVROS COURT, FLAT 22, 4035, LAR
TEL: 24817777 - 9948303
FAX: 24817778
EMAIL: mcho.photiou@cytanet.com.cy


CLIENT:
ROTIANA DEVELOPMNETS LIMITED

PROJECT TITLE:
STELLA COURT 13,14 & 15
LIVADIA, LARNACA


DRAWING TITLE:
STELLA COURT 13,14 & 15
BLOCK A, B & C
SECTION A-A &
SECTION B-B &
SECTION F-F

DATE:
JUN '25

SCALE: 1:008/A1
DR. NO.: A-05
JOB NO.: 661

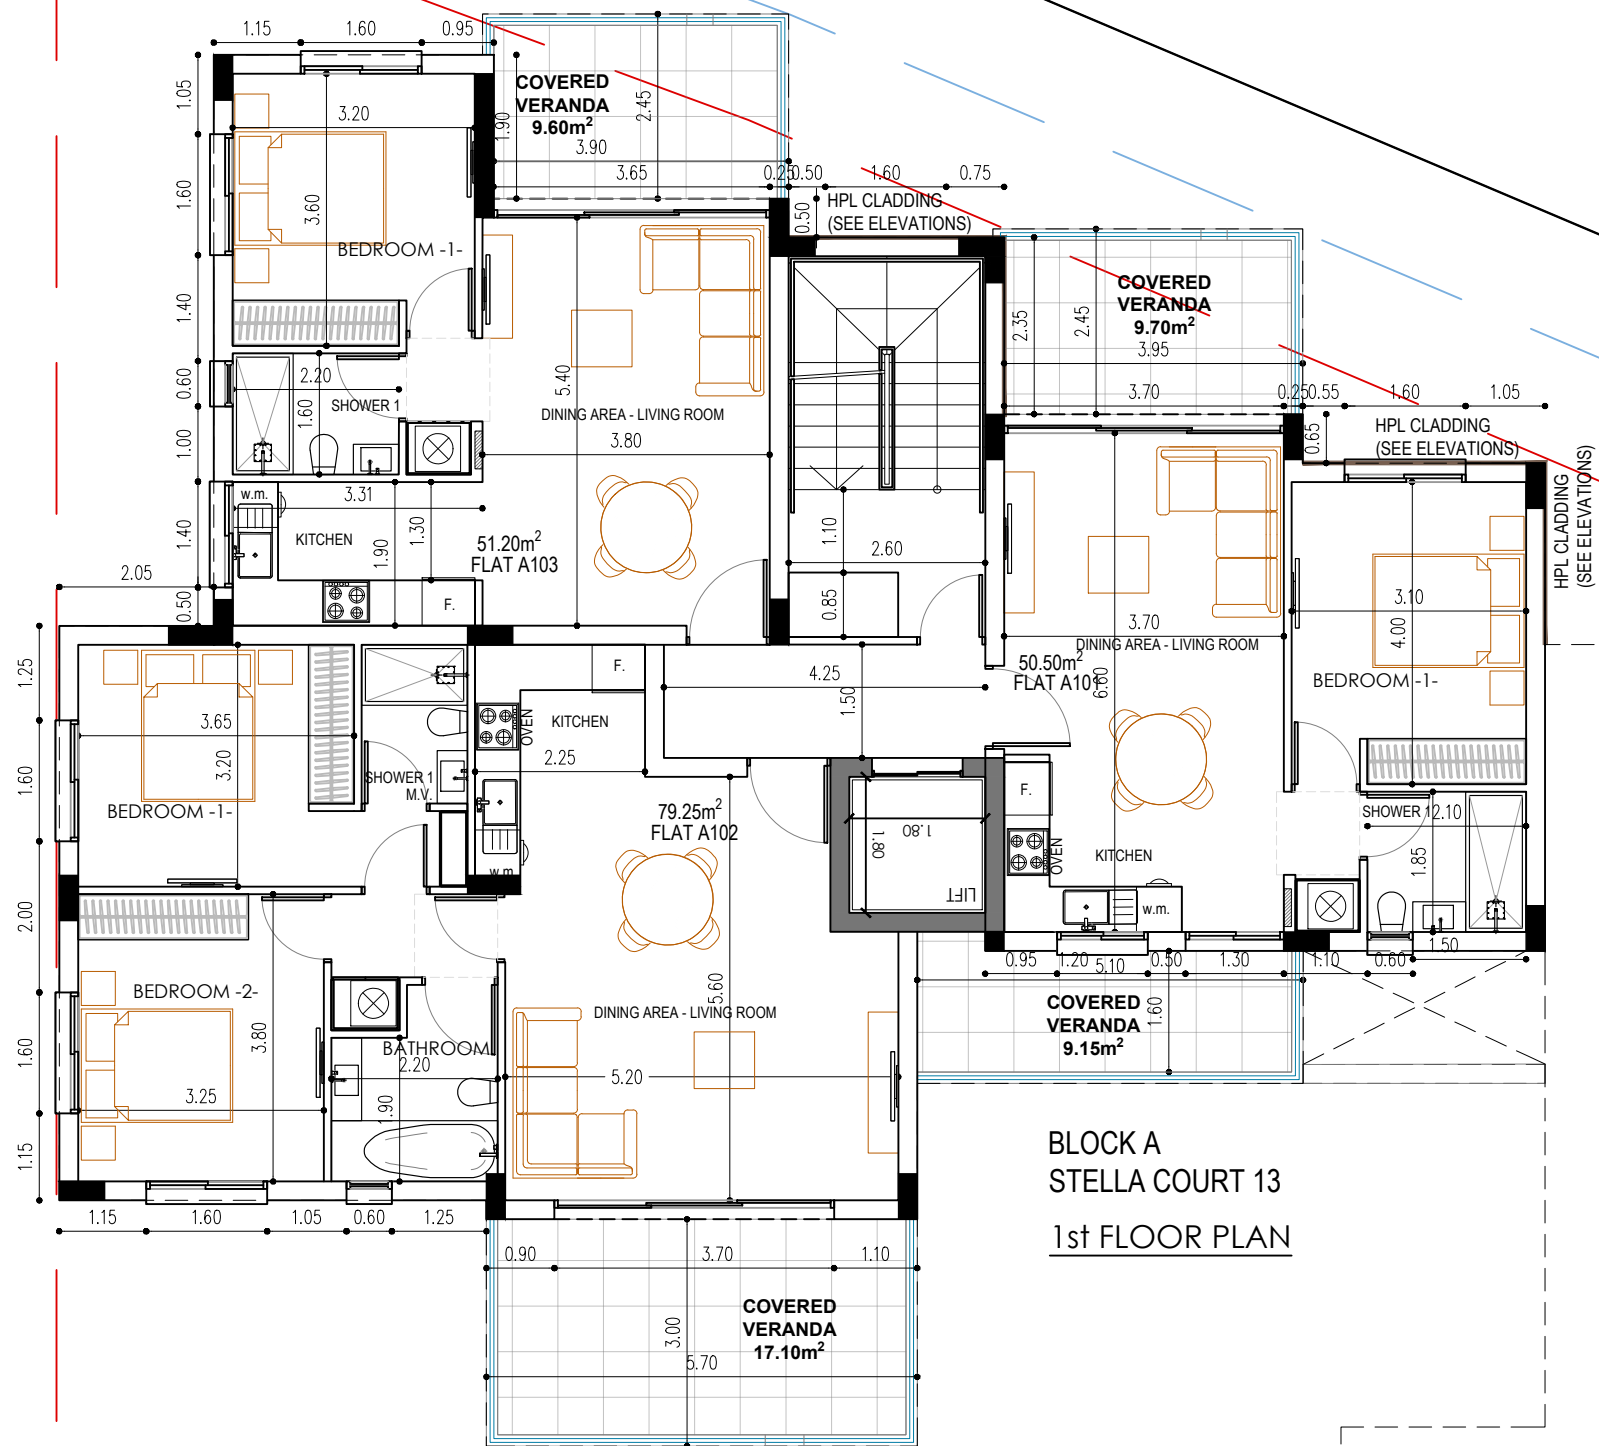

BLOCK A
STELLA COURT 13
1st FLOOR PLAN

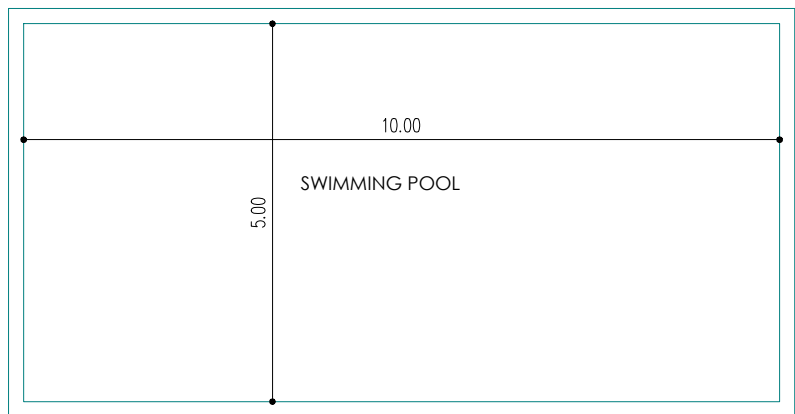

$$1001.50\text{m}^2$$
$$1001.50 \times 0.25\% = 250.37\text{m}^2$$
$$9.60 + 9.70 + 9.15 + 17.10 + 32.45 + 12.15 + 11.65 + 15.65 + 11.65 + 12.30 + 12.50 + 11.20 + 11.90 + 8.80 = 186.50\text{m}^2$$

BLOCK B
STELLA COURT 14

BLOCK C
STELLA COURT 15



1st APRIL AVENUE 18, MAVROS COURT, FLAT 22, 6035, LARNACA
TEL.: 24817777 - 99648303
FAX.: 24817778
EMAIL: micha.photiou@cytanet.com.cy


CLIENT :
ROTIANA DEVELOPMNETS LIMITED

PROJECT TITLE :
MIX RESIDENCES, LIVADIA, LARNACA

NOTES :

1. EXTERIOR WALLS WITH THERMAL INSULATION BRICKS THICKNESS 25cm
2. THE BUILDING WILL BE PAINTED OUTSIDE AND INSIDE
3. ON THE EXTERNAL OPENINGS ALUMINIUM WITH DOUBLE GLAZED GLASS WILL BE PLACED
4. FOR ALL THE EXTERNAL STONE AND HPL COATING SEE ELEVATIONS
5. DOORS OF BATHROOM FACILITIES INTENDED TO USE BY DISABLE PEOPLE WILL HAVE AN OPENING 100cm BEFORE THE DOOR FRAME INSTALLATION.
6. THE MINIMUM WIDTH OF THE STAIR NOSINGS IS 14cm.
7. M.V. : MECHANICAL VENTILATION

— ΖΥΝΟΠΟ ΤΕΜΑΧΙΟΥ
— 3m ΑΠΟ ΤΟ ΖΥΝΟΠΟ
— 1.5m ΑΠΟ ΤΟ ΖΥΝΟΠΟ
— ΥΠΟΤΕΛΕΜΕΝΑ ΥΠΟΜΕΤΡΑ
— ΠΡΟΤΕΙΝΟΜΕΝΑ ΥΠΟΜΕΤΡΑ

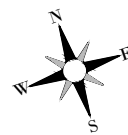

DRAWING TITLE :
STELLA COURT 13
BLOCK A
FIRST FLOOR PLAN


DATE :
SEPT'25

SCALE :
1:100@A2

DR. NO. :
A-02

JOB NO. :
661
03/09/2025 10:52:30

STATUS :
P R E L I M I N A R Y

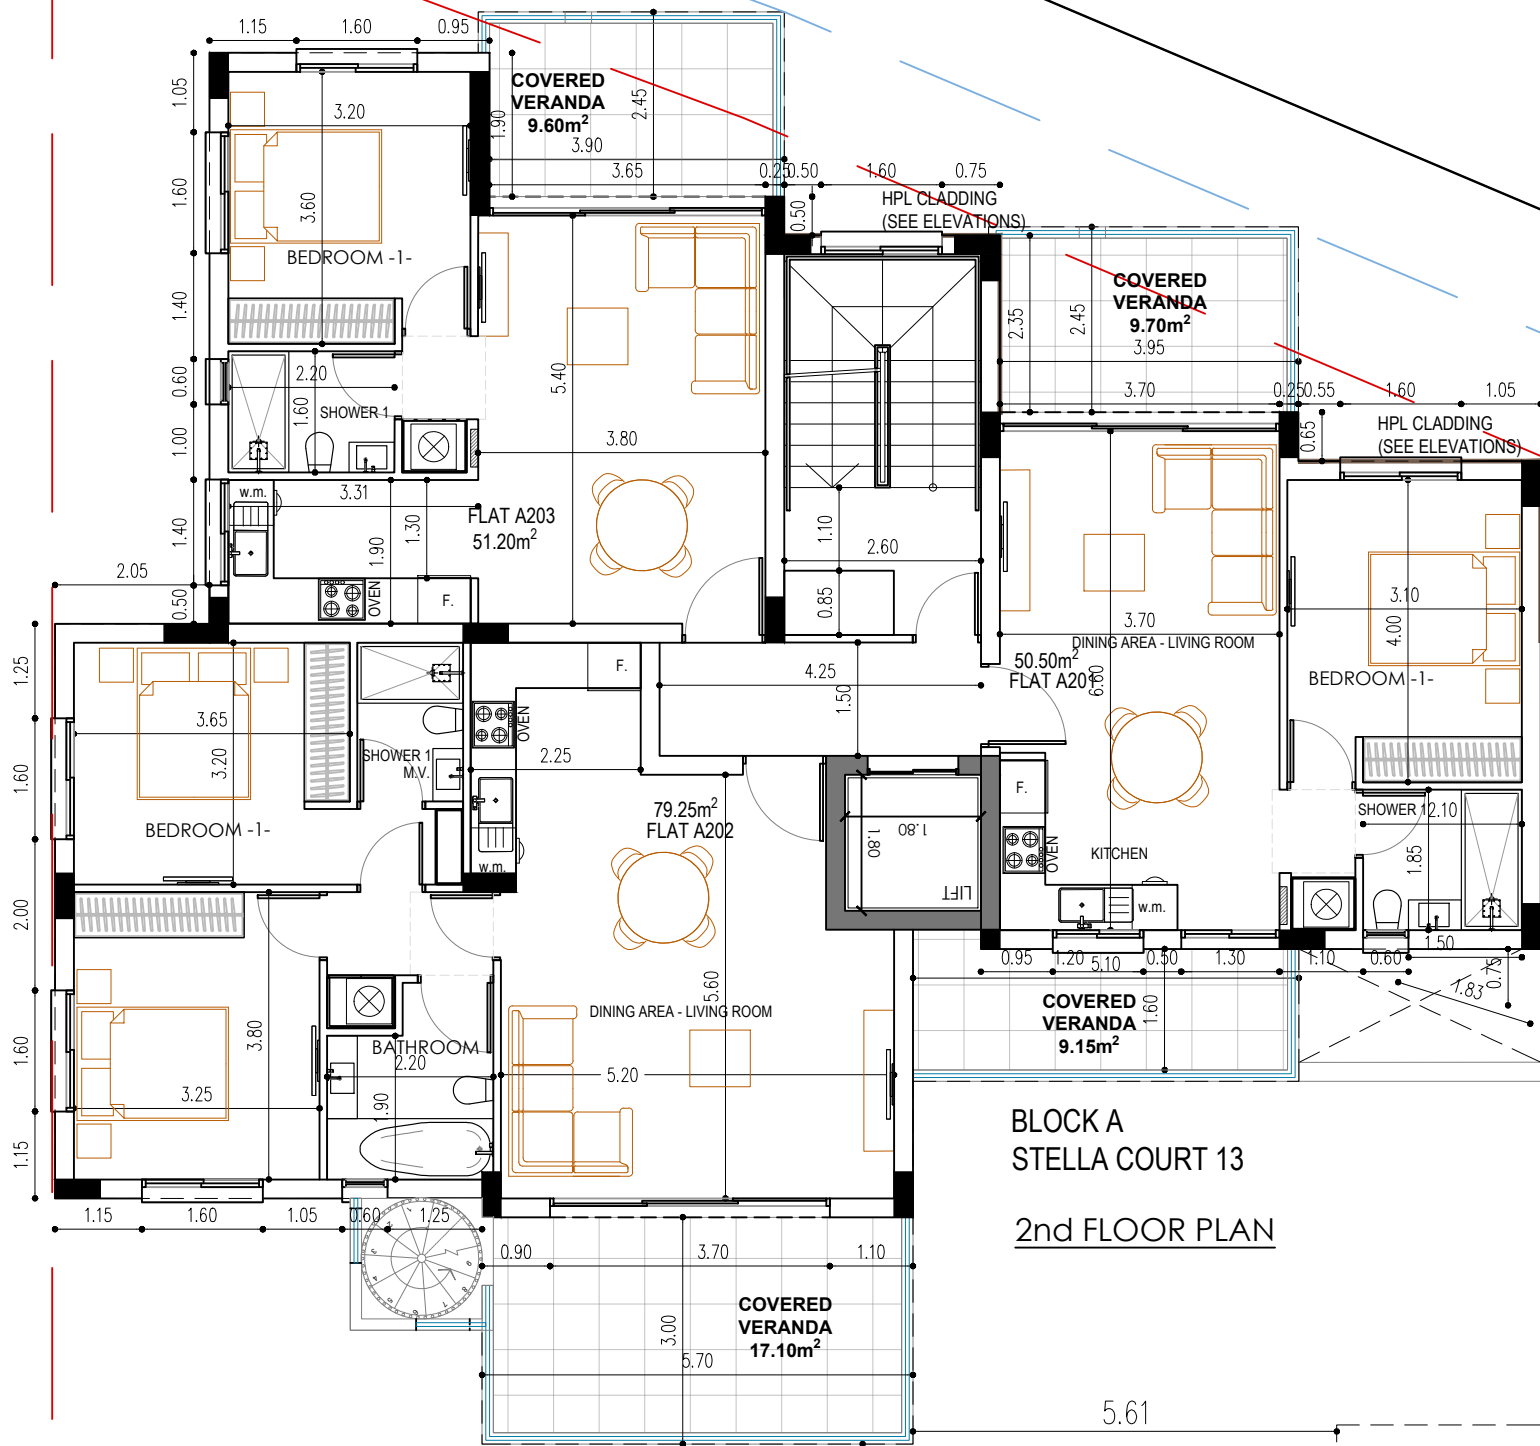


BLOCK A
STELLA COURT 13
2nd FLOOR PLAN

$$984.34m^2$$
$$984.34 \times 0.25\% = 246.08^2$$
$$9.60 + 9.70 + 9.15 + 17.10 + 32.45 + 12.15 + 11.65 + 15.65 + 11.65 + 14.45 + 14.15 + 11.20 + 11.90 + 8.80 = 189.60m^2$$

BLOCK B
STELLA COURT 14

BLOCK C
STELLA COURT 15

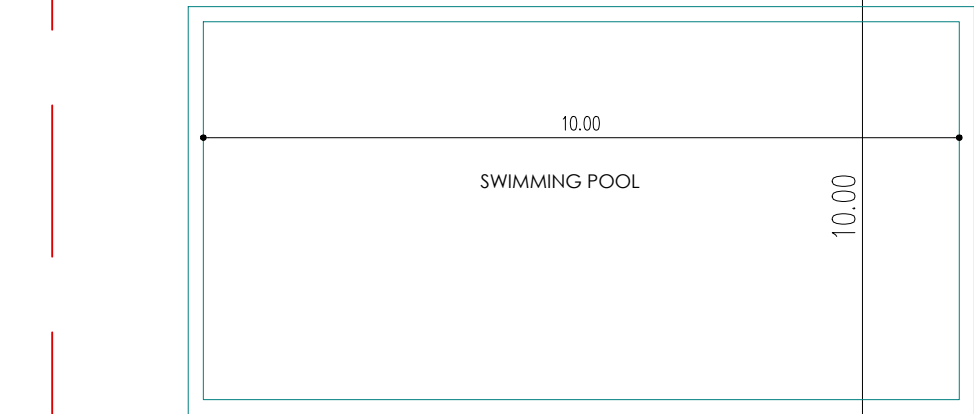

1st APRIL AVENUE 18, MAVROS COURT, FLAT 22, 6035, LARNACA
TEL.: 2481 7777 - 99648303
FAX.: 2481 7778
EMAIL: micha.photiou@cytanet.com.cy


CLIENT :
ROTIANA DEVELOPMNETS LIMITED

PROJECT TITLE :
MIX RESIDENCES, LIVADIA, LARNACA

NOTES :

1. EXTERIOR WALLS WITH THERMAL INSULATION BRICKS THICKNESS 25cm
2. THE BUILDING WILL BE PAINTED OUTSIDE AND INSIDE
3. ON THE EXTERNAL OPENINGS ALUMINIUM WITH DOUBLE GLAZED GLASS WILL BE PLACED
4. FOR ALL THE EXTERNAL STONE AND HPL COATING SEE ELEVATIONS
5. DOORS OF BATHROOM FACILITIES INTENDED TO USE BY DISABLE PEOPLE WILL HAVE AN OPENING 100cm BEFORE THE DOOR FRAME INSTALLATION.
6. THE MINIMUM WIDTH OF THE STAIR NOSINGS IS 14cm.
7. M.V. : MECHANICAL VENTILATION

— ΖΥΝΟΠΟ ΤΕΜΑΧΙΟΥ
— 3 m ΑΠΟ ΤΟ ΖΥΝΟΠΟ
— 1.5 m ΑΠΟ ΤΟ ΖΥΝΟΠΟ
— ΥΠΕΡΤΑΜΕΝΑ ΨΥΓΟΜΕΤΡΑ
— ΠΡΟΤΕΙΝΟΜΕΝΑ ΨΥΓΟΜΕΤΡΑ

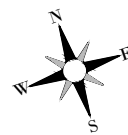

DRAWING TITLE :
STELLA COURT 13
BLOCK A
SECOND FLOOR PLAN


DATE :
SEPT'25

SCALE :
1:100@A2

DR. NO. :
A-03

JOB NO. :
661
03/09/2025 10:52:48

STATUS :
P R E L I M I N A R Y

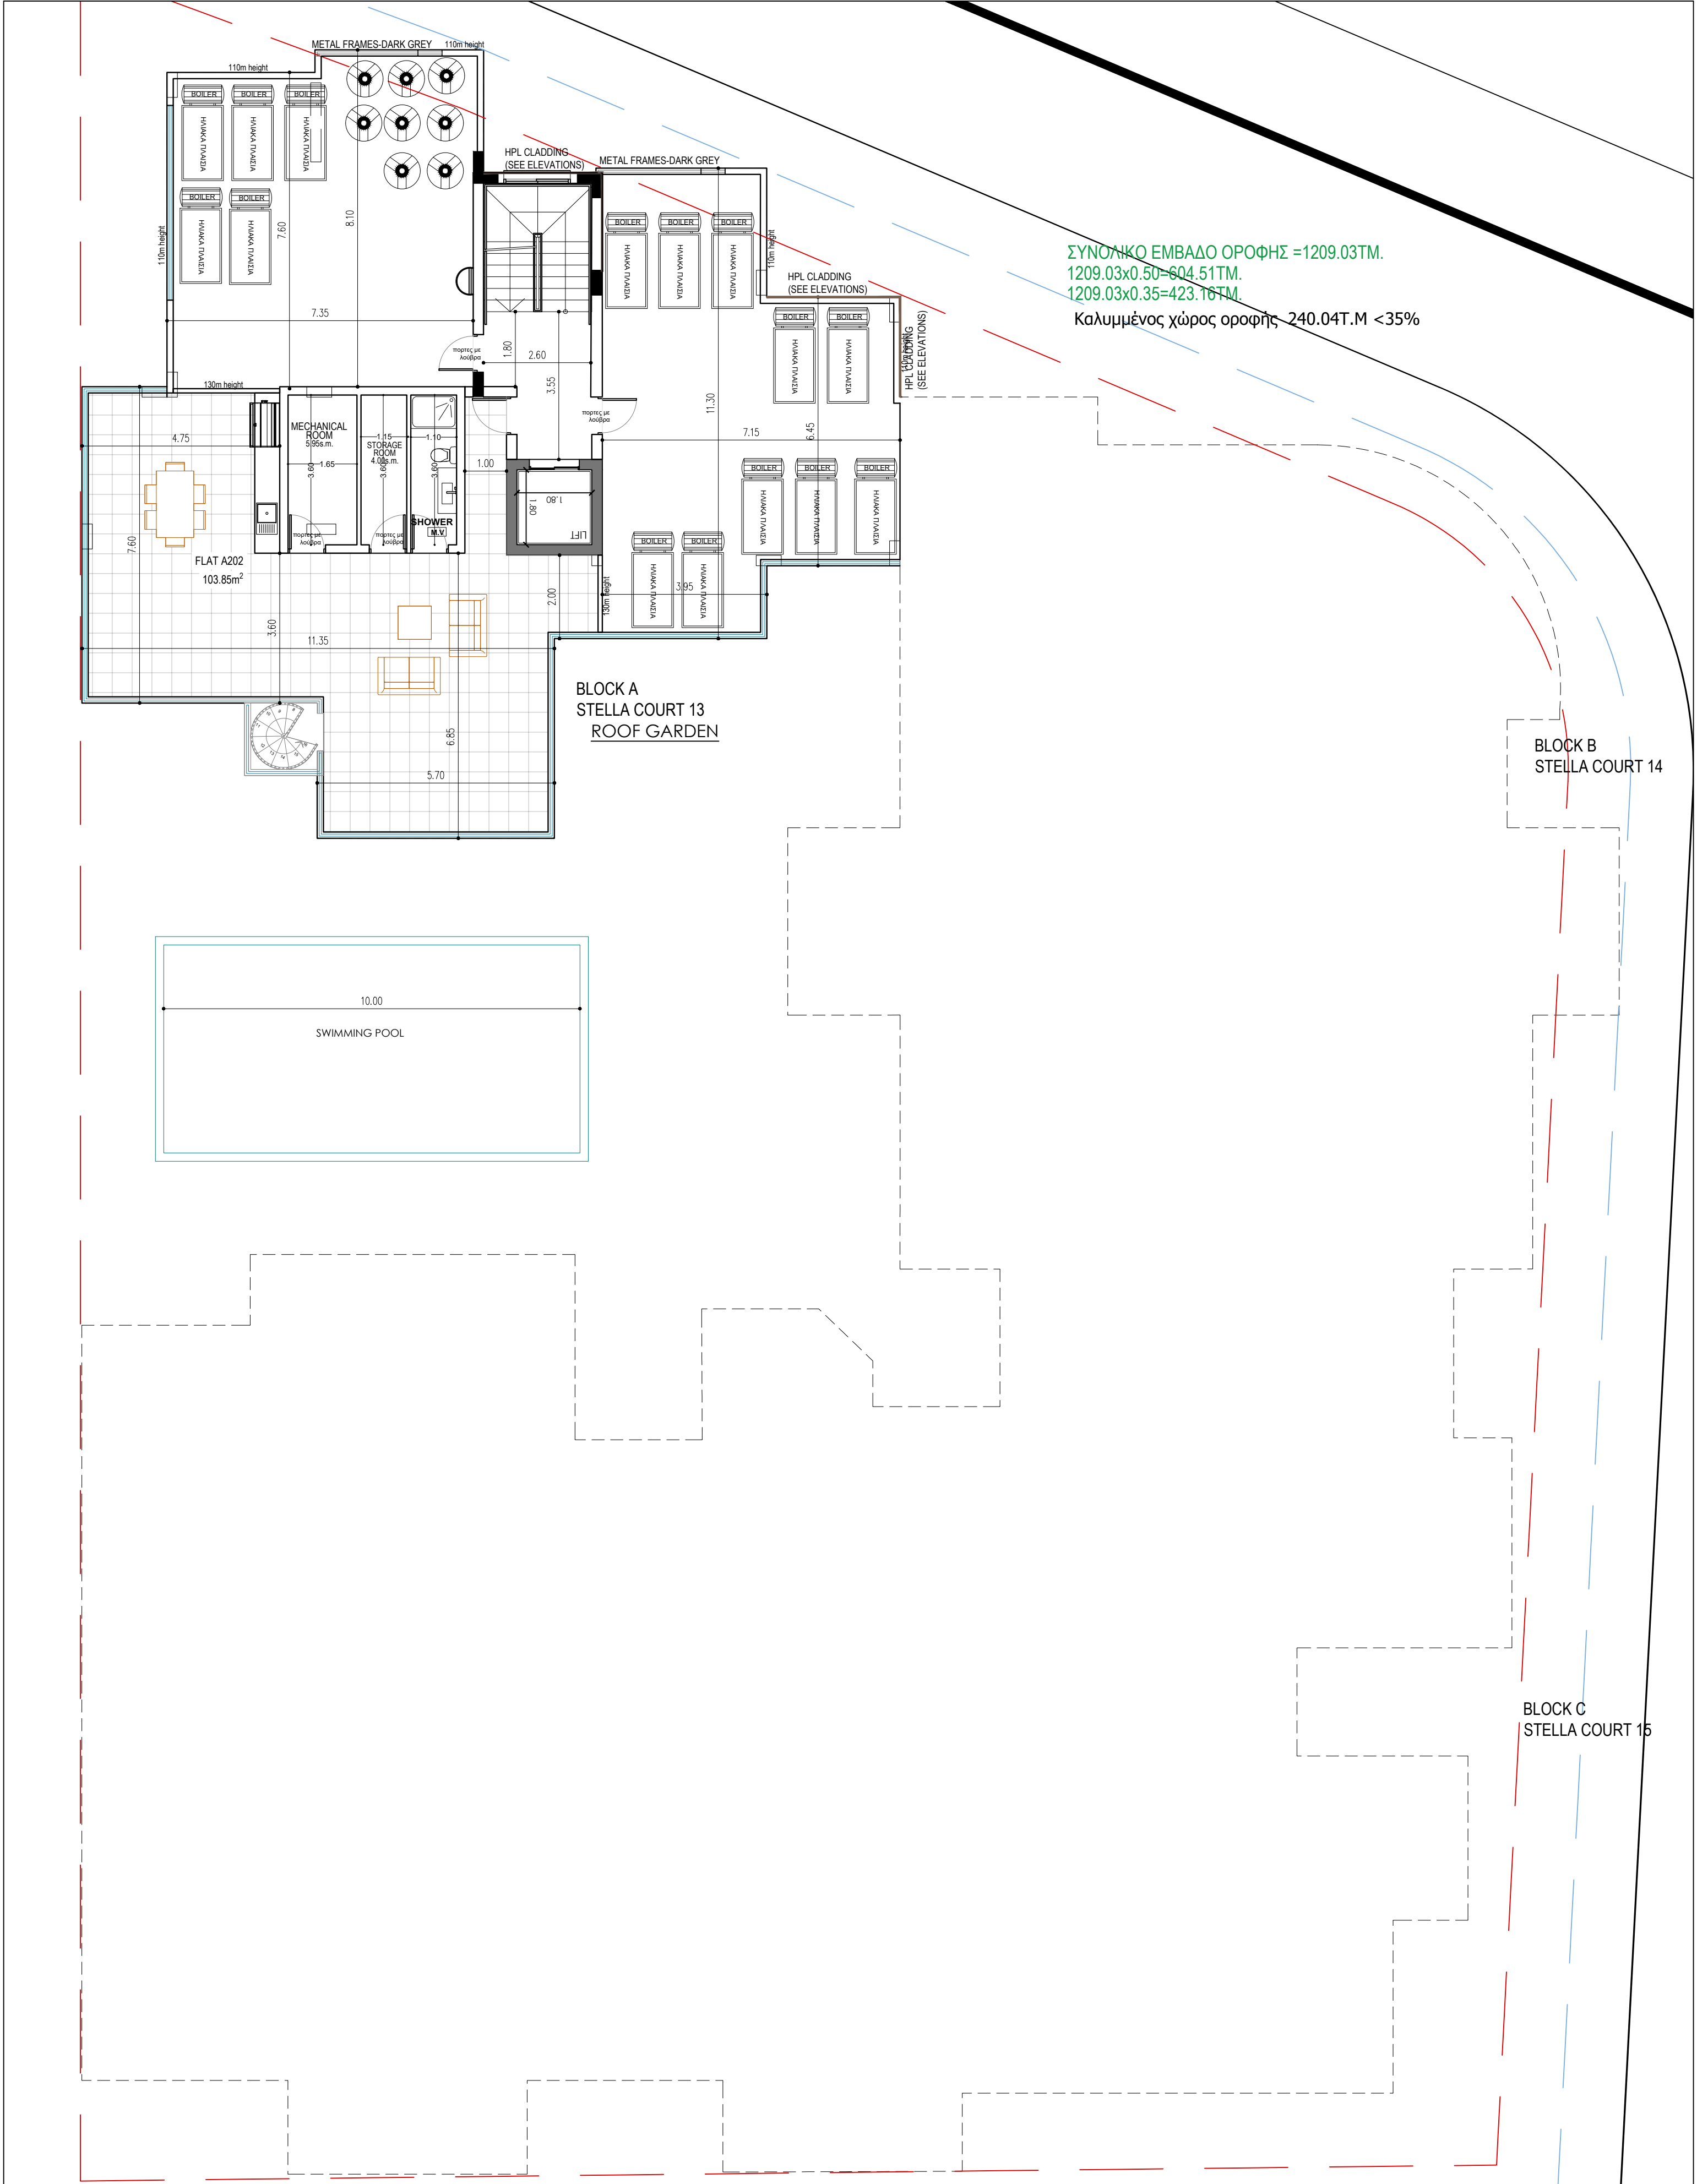

ΣΥΝΟΛΙΚΟ ΕΜΒΑΔΟ ΟΡΟΦΗΣ =1209.03TM.
1209.03x0.50=604.51TM.
1209.03x0.35=423.16TM.

Καλυμμένος χώρος οροφής 240.04T.M <35%

BLOCK A
STELLA COURT 13
ROOF GARDEN

BLOCK B
STELLA COURT 14

BLOCK C
STELLA COURT 15



M. PHOTIOU
ARCHITECTS-ENGINEERS

1st APRIL AVENUE 18, MAVROS COURT, FLAT 22, 6035, LARNACA
TEL.: 24817777 - 99648303
FAX.: 24817778
EMAIL: micha.photiou@cytanet.com.cy


CLIENT :
ROTIANA DEVELOPMNETS LIMITED

PROJECT TITLE :
MIX RESIDENCES, LIVADIA, LARNACA

NOTES :

- EXTERIOR WALLS WITH THERMAL INSULATION BRICKS THICKNESS 25cm
- THE BUILDING WILL BE PAINTED OUTSIDE AND INSIDE
- ON THE EXTERNAL OPENINGS ALUMINIUM WITH DOUBLE GLAZED GLASS WILL BE PLACED
- FOR ALL THE EXTERNAL STONE AND HPL COATING SEE ELEVATIONS
- DOORS OF BATHROOM FACILITIES INTENDED TO USE BY DISABLE PEOPLE WILL HAVE AN OPENING 100cm BEFORE THE DOOR FRAME INSTALLATION.
- THE MINIMUM WIDTH OF THE STAIR NOSINGS IS 14cm.
- M.V. : MECHANICAL VENTILATION

— ΣΥΝΟΡΟ ΤΕΜΑΧΙΟΥ
— 3m ΑΠΟ ΤΟ ΣΥΝΟΡΟ
— 1.5m ΑΠΟ ΤΟ ΣΥΝΟΡΟ
— ΥΠΟΤΕΤΑΜΕΝΑ ΥΨΟΜΕΤΡΑ
— ΠΡΟΤΕΙΝΟΜΕΝΑ ΥΨΟΜΕΤΡΑ

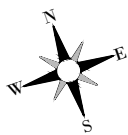

DRAWING TITLE :
STELLA COURT 13
BLOCK A
ROOF GARDEN PLAN


DATE :
SEPT'25

SCALE :
1:100@A2

DR. NO. :
A-04

JOB NO. :
661
03/09/2025 10:52:50

STATUS :
P R E L I M I N A R Y

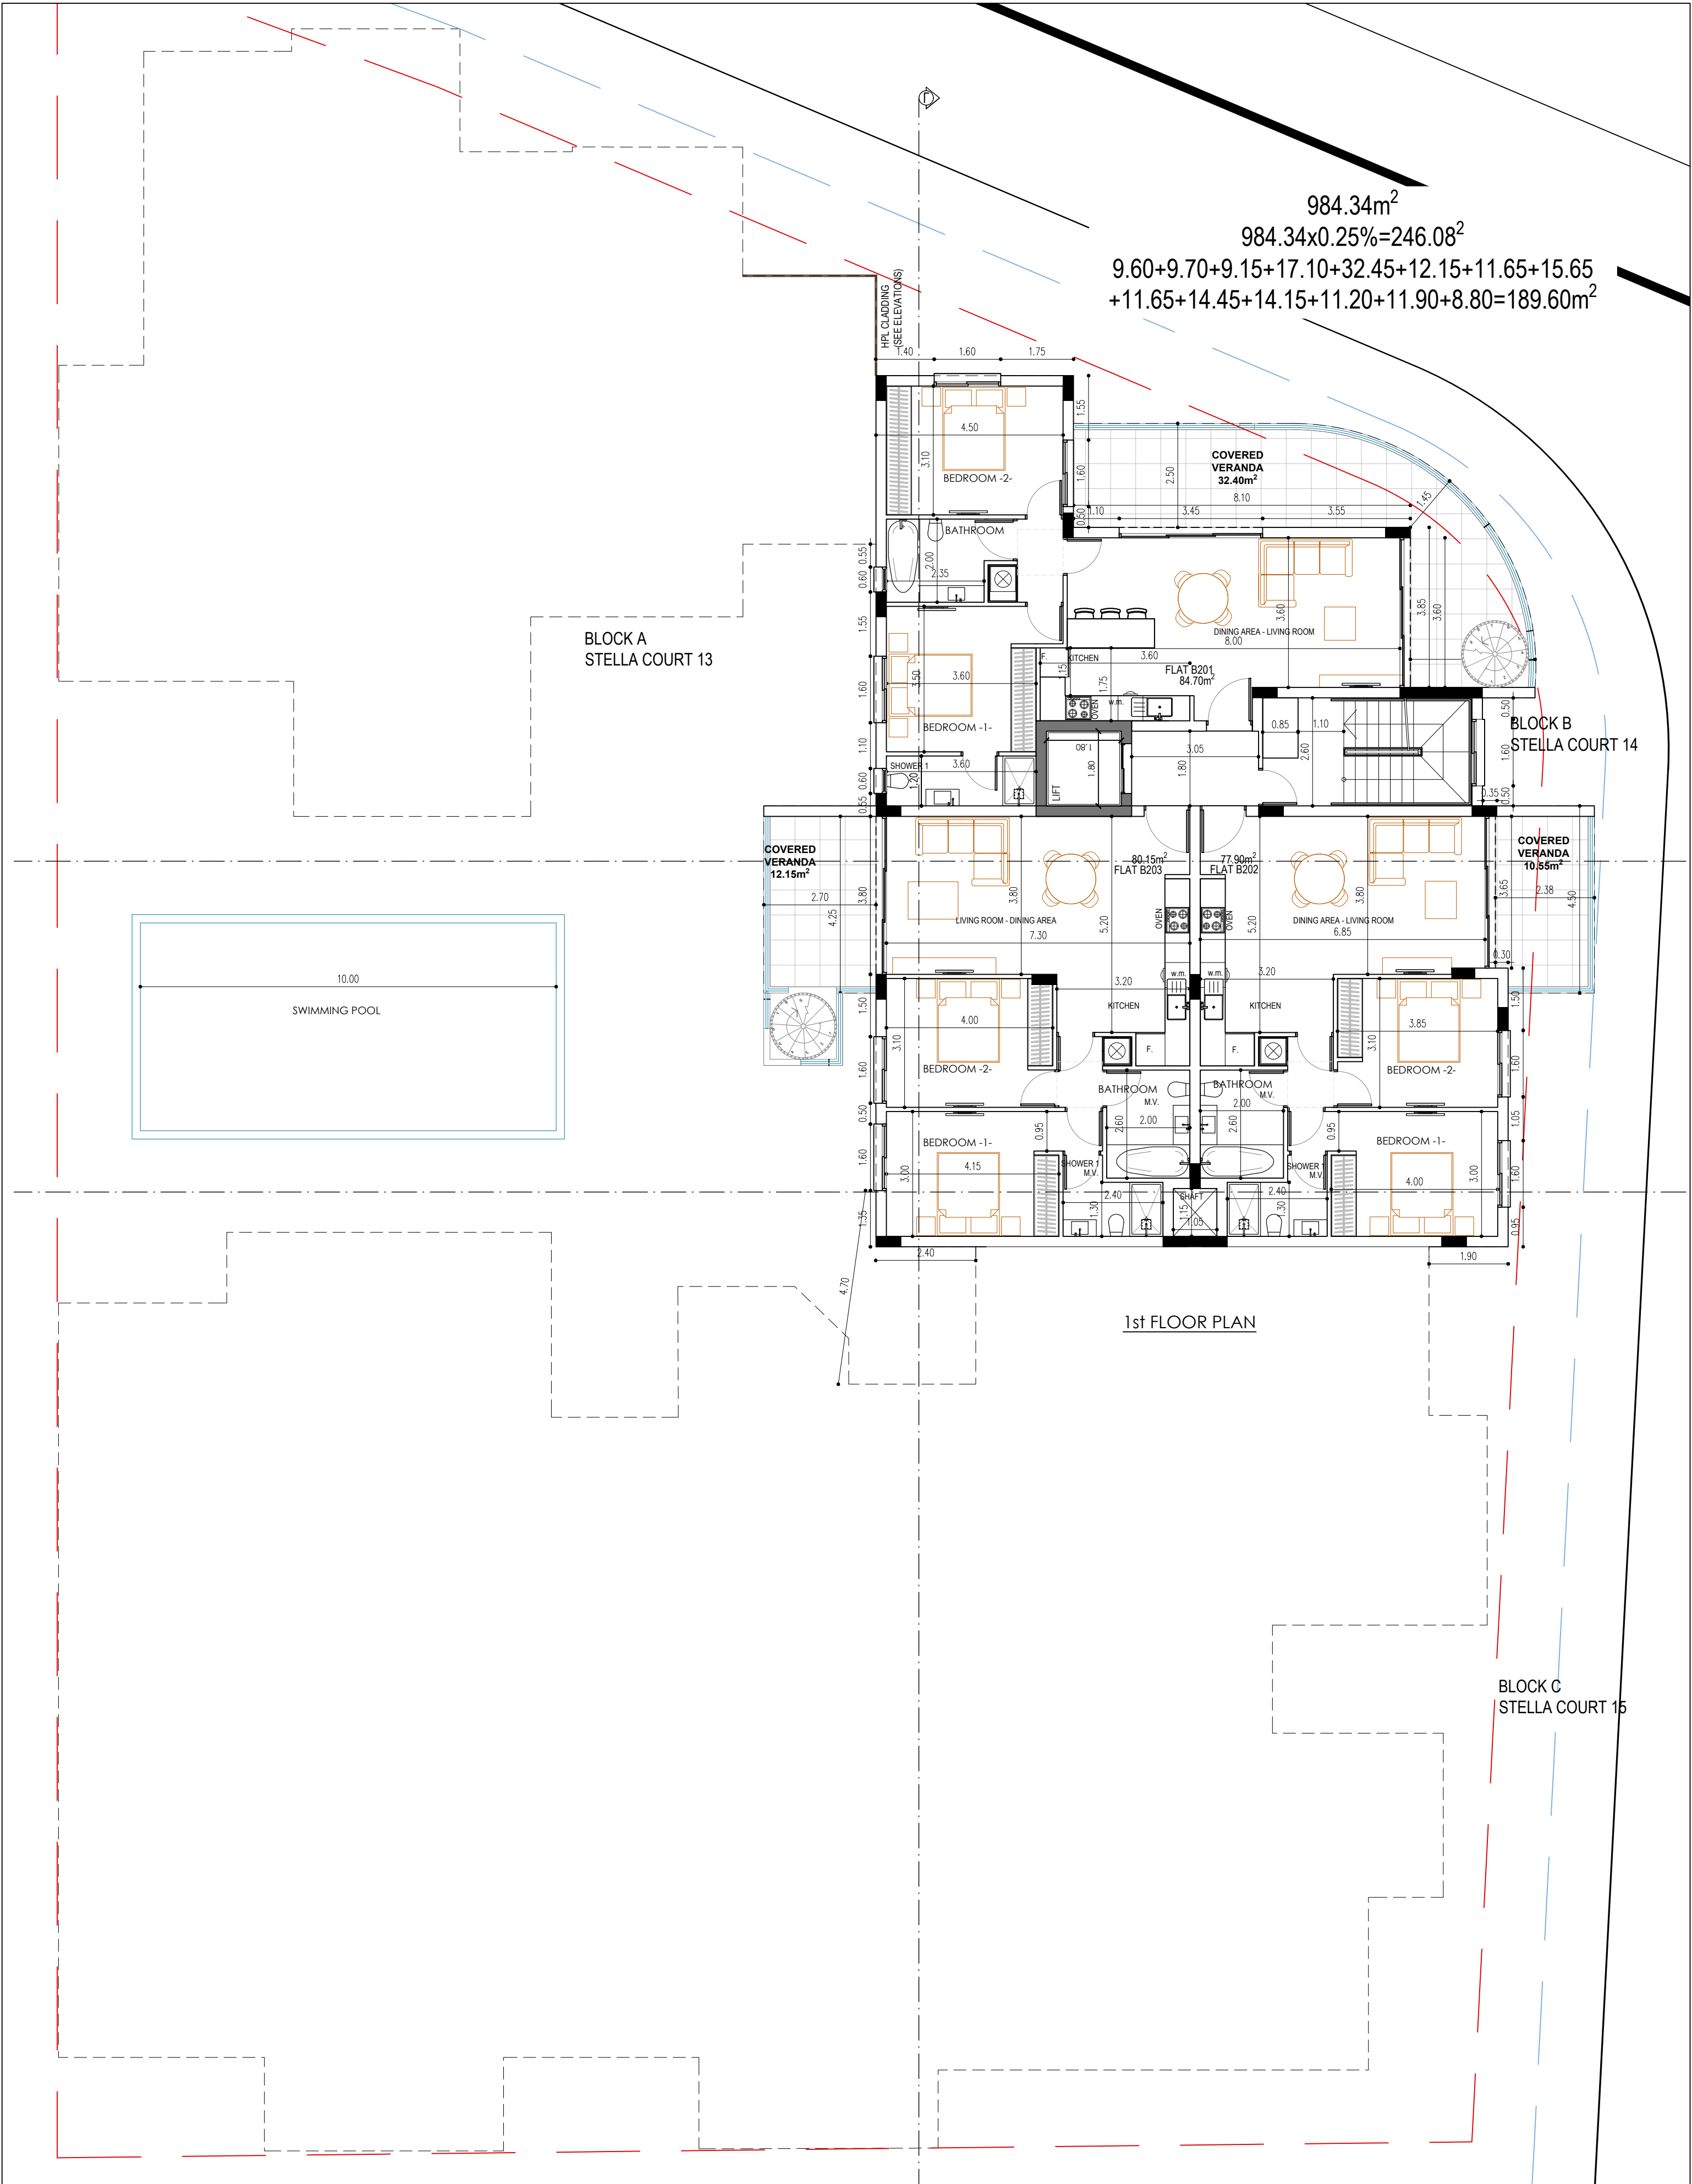

984.34m^2
 $984.34 \times 0.25\% = 246.08^2$
 $9.60 + 9.70 + 9.15 + 17.10 + 32.45 + 12.15 + 11.65 + 15.65$
 $+ 11.65 + 14.45 + 14.15 + 11.20 + 11.90 + 8.80 = 189.60\text{m}^2$

1st FLOOR PLAN

BLOCK C
STELLA COURT 15




1st APRIL AVENUE 18, MAVROS COURT, FLAT 22, 6035, LARNACA
TEL.: 24817777 - 99648303
FAX.: 24817778
EMAIL: micha.photiou@cytanet.com.cy

CLIENT :
ROTIANA DEVELOPMNETS LIMITED

PROJECT TITLE :
MIX RESIDENCES, LIVADIA, LARNACA

- NOTES :
1. EXTERIOR WALLS WITH THERMAL INSULATION BRICKS THICKNESS 25cm
 2. THE BUILDING WILL BE PAINTED OUTSIDE AND INSIDE
 3. ON THE EXTERNAL OPENINGS ALUMINIUM WITH DOUBLE GLAZED GLASS WILL BE PLACED
 4. FOR ALL THE EXTERNAL STONE AND HPL COATING SEE ELEVATIONS
 5. DOORS OF BATHROOM FACILITIES INTENDED TO USE BY DISABLE PEOPLE WILL HAVE AN OPENING 100cm BEFORE THE DOOR FRAME INSTALLATION.
 6. THE MINIMUM WIDTH OF THE STAIR NOSINGS IS 14cm.
 7. M.V. : MECHANICAL VENTILATION

— ΖΥΝΟΡΟ ΤΕΜΑΧΙΟΥ
— 3 m ΑΠΟ ΤΟ ΖΥΝΟΡΟ
— 1.5 m ΑΠΟ ΤΟ ΖΥΝΟΡΟ
— ΥΠΟΤΑΜΕΝΑ ΨΥΓΟΜΕΤΡΑ
— ΠΡΟΤΕΙΝΟΜΕΝΑ ΨΥΓΟΜΕΤΡΑ

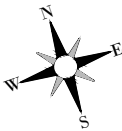

DRAWING TITLE :
STELLA COURT 14
BLOCK B
FIRST FLOOR PLAN


DATE :
SEPT'25

SCALE :
1:100@A2

DR. NO. :
A-02

JOB NO. :
661
03/09/2025 10:52:29

STATUS :
P R E L I M I N A R Y

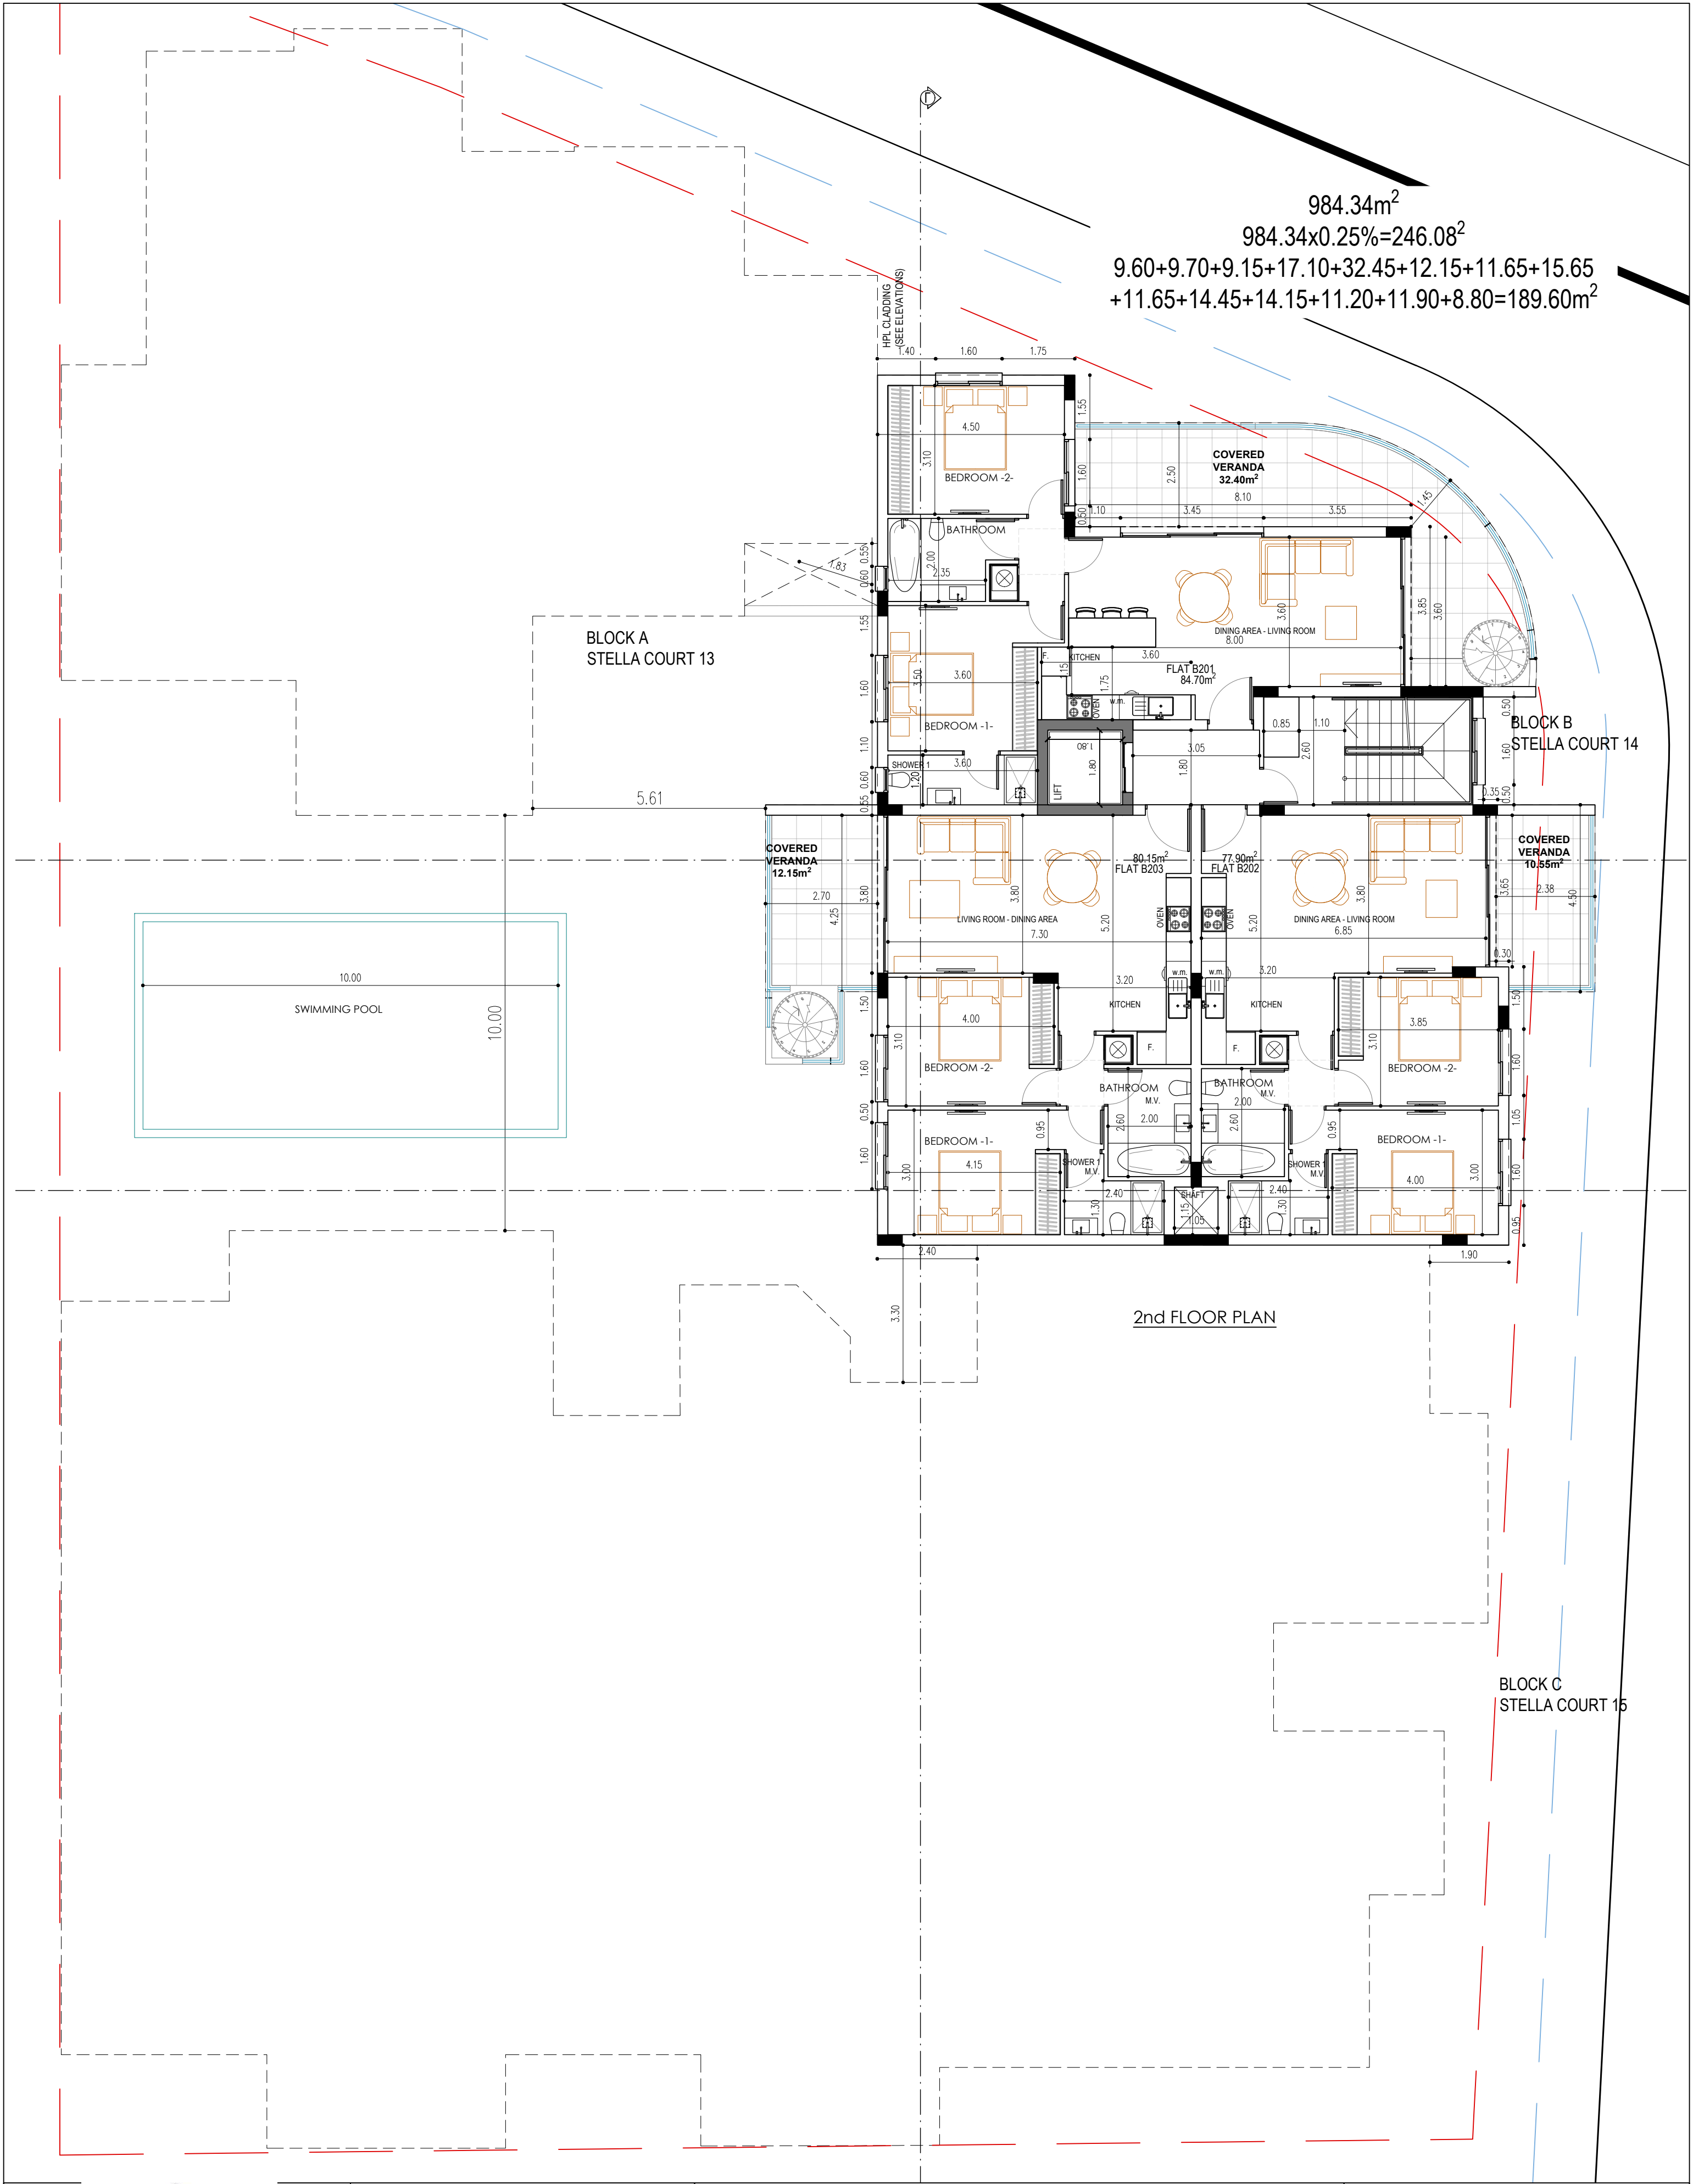

984.34m^2
 $984.34 \times 0.25\% = 246.08^2$
 $9.60 + 9.70 + 9.15 + 17.10 + 32.45 + 12.15 + 11.65 + 15.65$
 $+ 11.65 + 14.45 + 14.15 + 11.20 + 11.90 + 8.80 = 189.60\text{m}^2$

2nd FLOOR PLAN

BLOCK C
STELLA COURT 15

BLOCK B
STELLA COURT 14

BLOCK A
STELLA COURT 13


SWIMMING POOL

CLIENT :
ROTIANA DEVELOPMNETS LIMITED

PROJECT TITLE :
MIX RESIDENCES, LIVADIA, LARNACA

- NOTES :
1. EXTERIOR WALLS WITH THERMAL INSULATION BRICKS THICKNESS 25cm
 2. THE BUILDING WILL BE PAINTED OUTSIDE AND INSIDE
 3. ON THE EXTERNAL OPENINGS ALUMINIUM WITH DOUBLE GLAZED GLASS WILL BE PLACED
 4. FOR ALL THE EXTERNAL STONE AND HPL COATING SEE ELEVATIONS
 5. DOORS OF BATHROOM FACILITIES INTENDED TO USE BY DISABLE PEOPLE WILL HAVE AN OPENING 100cm BEFORE THE DOOR FRAME INSTALLATION.
 6. THE MINIMUM WIDTH OF THE STAIR NOSINGS IS 14cm.
 7. M.V. : MECHANICAL VENTILATION

— ΣΥΝΟΡ ΤΕΜΑΧΙΟΥ
— 3m ΑΠΟ ΤΟ ΣΥΝΟΡΟ
— 1.5m ΑΠΟ ΤΟ ΣΥΝΟΡΟ
— ΥΠΟΤΕΜΑΝΑ ΥΠΟΜΕΤΡΑ
— ΠΡΟΤΕΙΝΟΜΕΝΑ ΥΠΟΜΕΤΡΑ

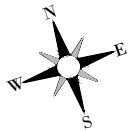

DRAWING TITLE :
STELLA COURT 14
BLOCK B
SECOND FLOOR PLAN

DATE :
SEPT'25

SCALE :
1:100@A2

DR. NO. :
A-03

JOB NO. :
661
03/09/2025 10:52:43

STATUS :
P R E L I M I N A R Y



1st APRIL AVENUE 18, MAVROS COURT, FLAT 22, 6035, LARNACA
TEL.: 24817777 - 99648303
FAX.: 24817778
EMAIL: micha.photiou@cytanet.com.cy



BLOCK B
STELLA COURT 14

SWIMMING POOL

ROOF GARDEN


BLOCK C
STELLA COURT 15



ROTIANA DEVELOPMNETS LIMITED

MIX RESIDENCES, LIVADIA, LARNACA

1. EXTERIOR WALLS WITH THERMAL INSULATION BRICKS THICKNESS 25cm
2. THE BUILDING WILL BE PAINTED OUTSIDE AND INSIDE
3. ON THE EXTERNAL OPENINGS ALUMINIUM WITH DOUBLE GLAZED GLASS WILL BE PLACED
4. FOR ALL THE EXTERNAL STONE AND HPL COATING SEE ELEVATIONS
5. DOORS OF BATHROOM FACILITIES INTENDED TO USE BY DISABLE PEOPLE WILL HAVE AN OPENING 100cm BEFORE THE DOOR FRAME INSTALLATION.
6. THE MINIMUM WIDTH OF THE STAIR NOSINGS IS 14cm.
7. M.V. : MECHANICAL VENTILATION

 



1:100@A2

661
03/09/202

03/09/2025 10:52:35

P R E L I M I N A R Y

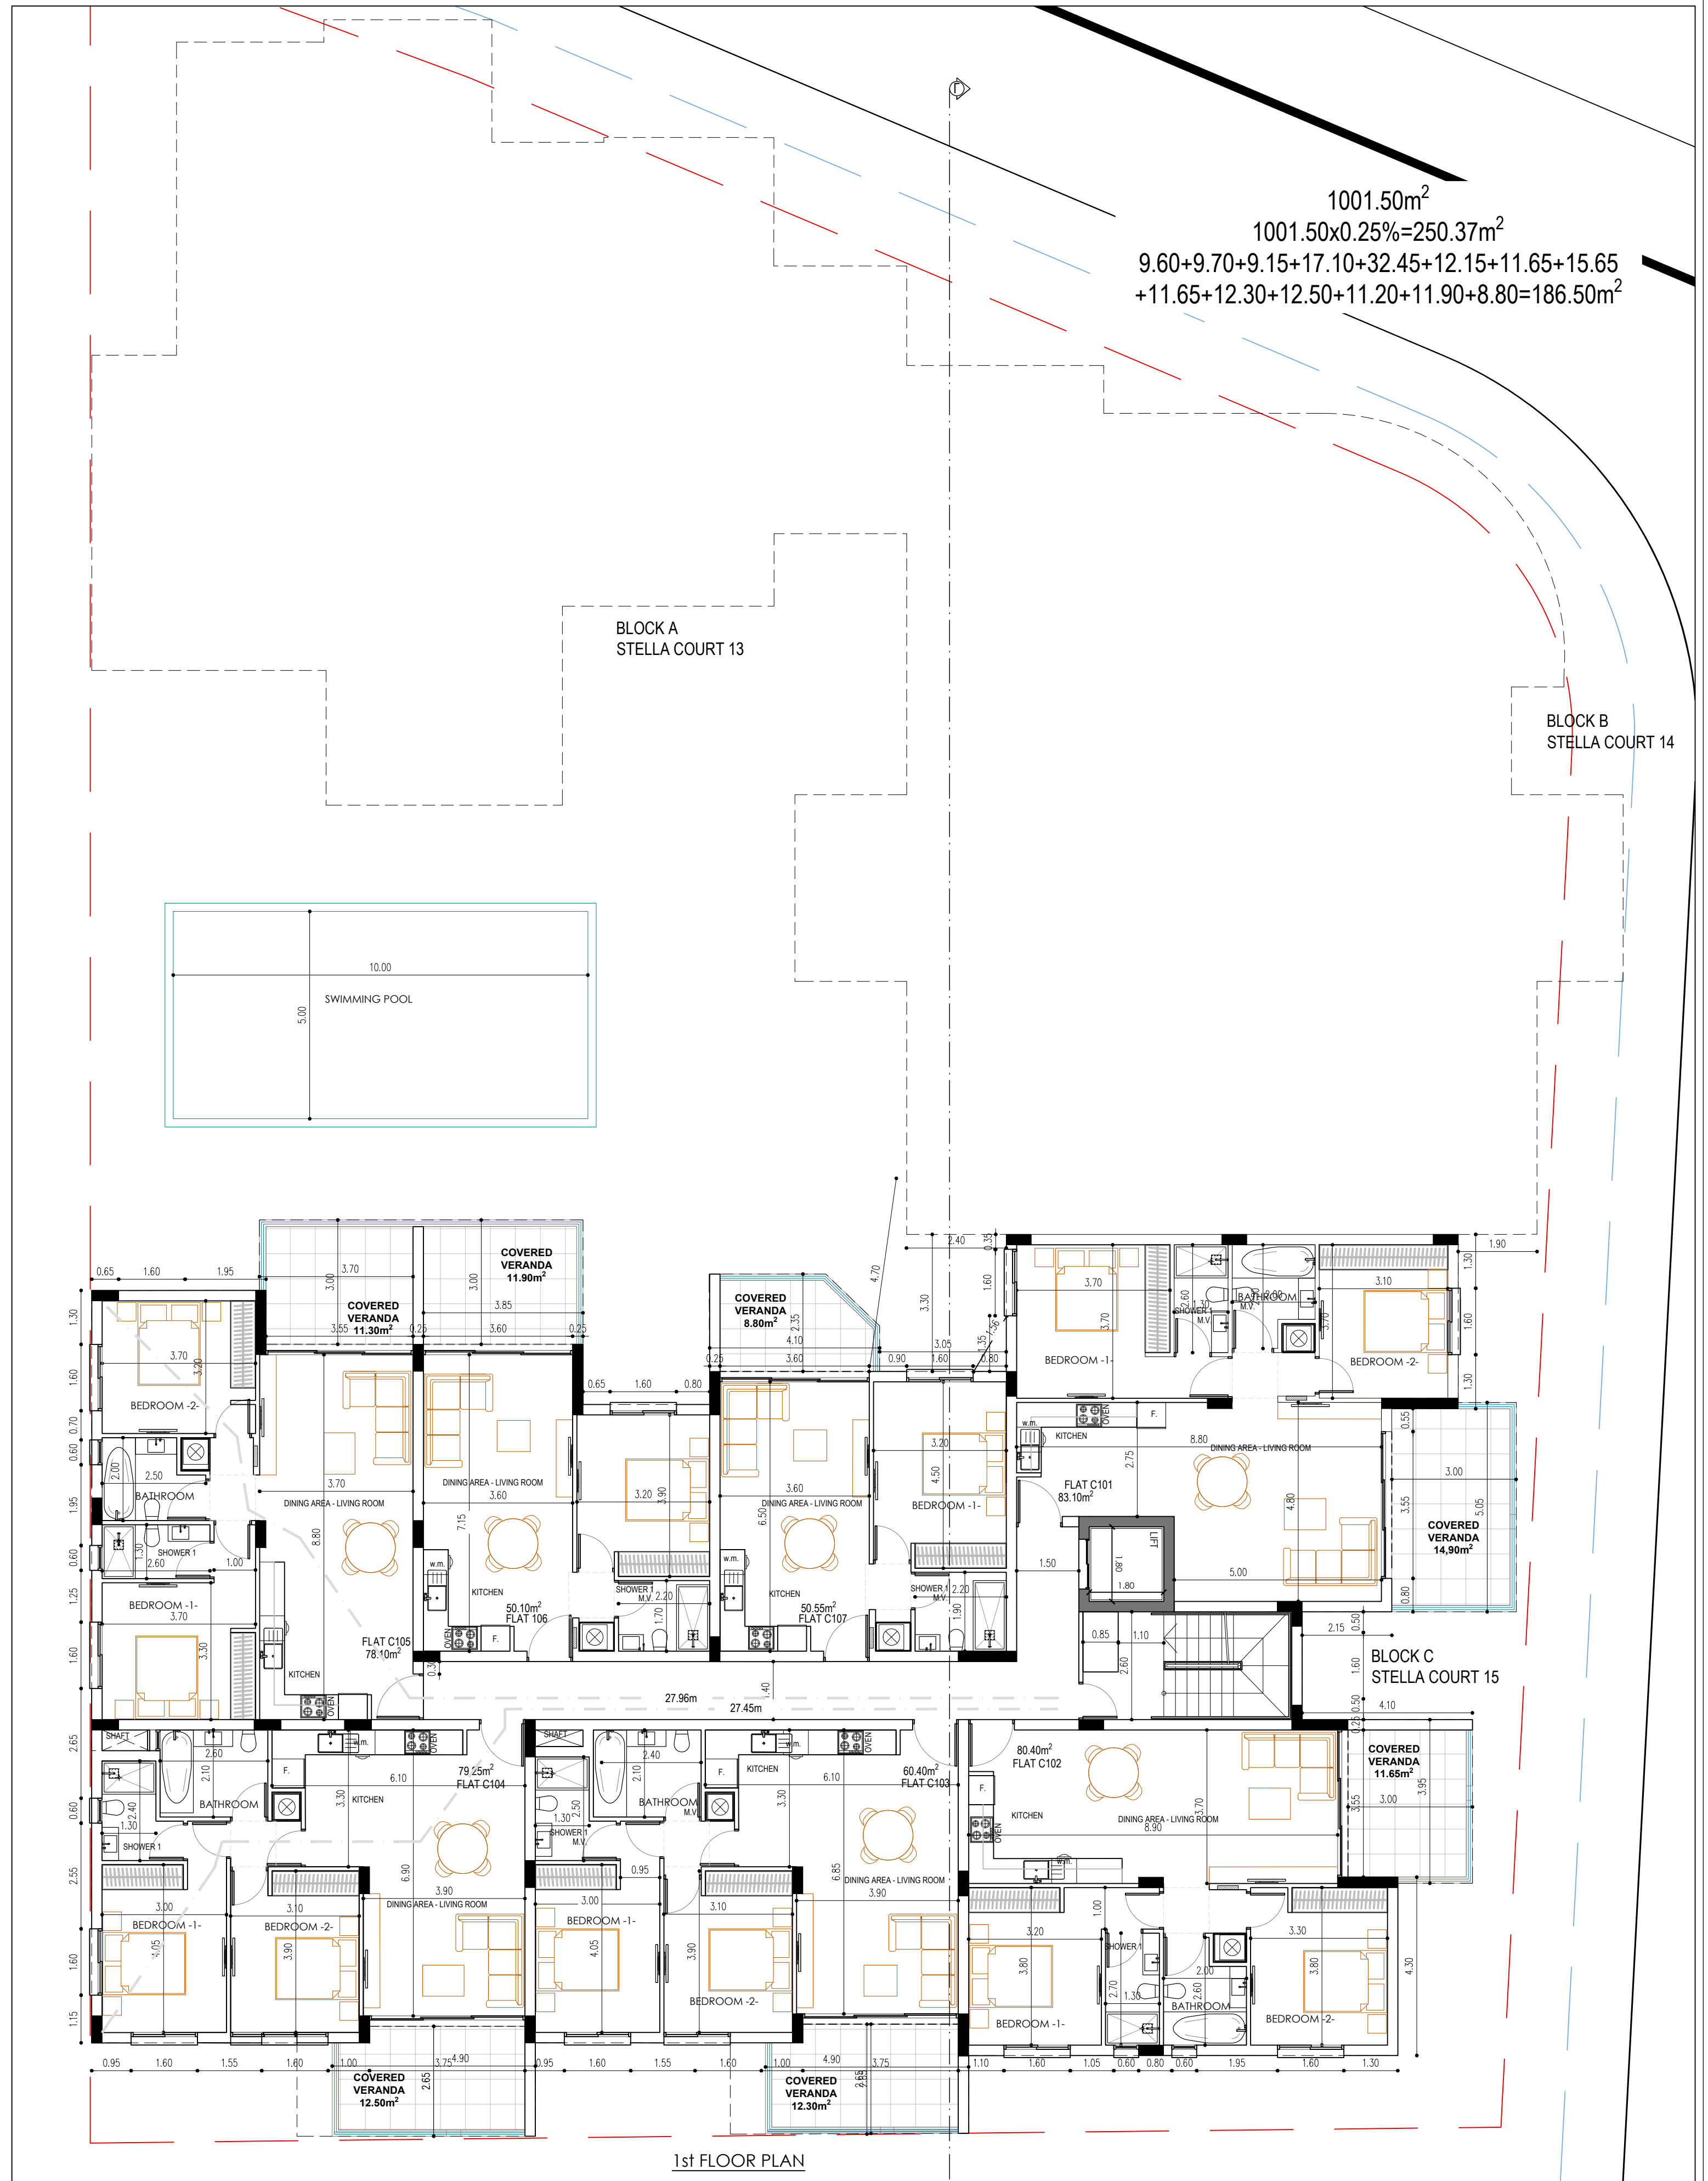

  M. PHOTIOU ARCHITECTS-ENGINEERS 1st APRIL AVENUE 18, MAVROS COURT, FLAT 22, 6035, LARNACA TEL.: 24817777 - 99648303 FAX.: 24817778 EMAIL: micha.photiou@cytanet.com.cy	CLIENT : ROTIANA DEVELOPMNETS LIMITED	NOTES : 1. EXTERIOR WALLS WITH THERMAL INSULATION BRICKS THICKNESS 25cm 2. THE BUILDING WILL BE PAINTED OUTSIDE AND INSIDE 3. ON THE EXTERNAL OPENINGS ALUMINIUM WITH DOUBLE GLAZED GLASS WILL BE PLACED 4. FOR ALL THE EXTERNAL STONE AND HPL COATING SEE ELEVATIONS 5. DOORS OF BATHROOM FACILITIES INTENDED TO USE BY DISABLE PEOPLE WILL HAVE AN OPENING 100cm BEFORE THE DOOR FRAME INSTALLATION. 6. THE MINIMUM WIDTH OF THE STAIR NOSINGS IS 14cm. 7. M.V. : MECHANICAL VENTILATION — ΖΥΝΟΠΟ ΤΕΜΑΧΙΟΥ — 3 m ΑΠΟ ΤΟ ΖΥΝΟΠΟ — 1.5 m ΑΠΟ ΤΟ ΖΥΝΟΠΟ ↕ ΥΠΕΡΤΑΜΕΝΑ ΨΥΓΟΜΕΤΡΑ ↕ ΠΡΟΤΕΙΝΟΜΕΝΑ ΨΥΓΟΜΕΤΡΑ			DRAWING TITLE : STELLA COURT 15 BLOCK C FIRST FLOOR PLAN
	PROJECT TITLE : MIX RESIDENCES, LIVADIA, LARNACA	DATE : SEPT'25			
			SCALE : 1:100@A2	DR. NO. : A-02	JOB NO. : 661 03/09/2025 10:52:50
			STATUS : P R E L I M I N A R Y		

$$9.60+9.70+9.15+17.10+32.45+12.15+11.65+15.65 \\ +11.65+14.45+14.15+11.20+11.90+8.80=189.60\text{m}^2$$


BLOCK B
STELLA COURT 14

BLOCK C
STELLA COURT 15



PROJECT TITLE :
MIX RESIDENCES, LIVADIA, LARNACA

1. EXTERIOR WALLS WITH THERMAL INSULATION BRICKS THICKNESS 25cm
2. THE BUILDING WILL BE PAINTED OUTSIDE AND INSIDE
3. ON THE EXTERNAL OPENINGS ALUMINIUM WITH DOUBLE GLAZED GLASS WILL BE PLACED
4. FOR ALL THE EXTERNAL STONE AND HPL COATING SEE ELEVATIONS
5. DOORS OF BATHROOM FACILITIES INTENDED TO USE BY DISABLE PEOPLE WILL HAVE AN OPENING 100cm BEFORE THE DOOR FRAME INSTALLATION.
6. THE MINIMUM WIDTH OF THE STAIR NOSINGS IS 14cm.
7. M.V. : MECHANICAL VENTILATION

 

DATE :
SEPT'25


SCALE :
1:100@A2

DR. NO. :
A-03

OB NO. :
661
03/09/2025 10:52:24

STATUS :

P R E L I M I N A R Y

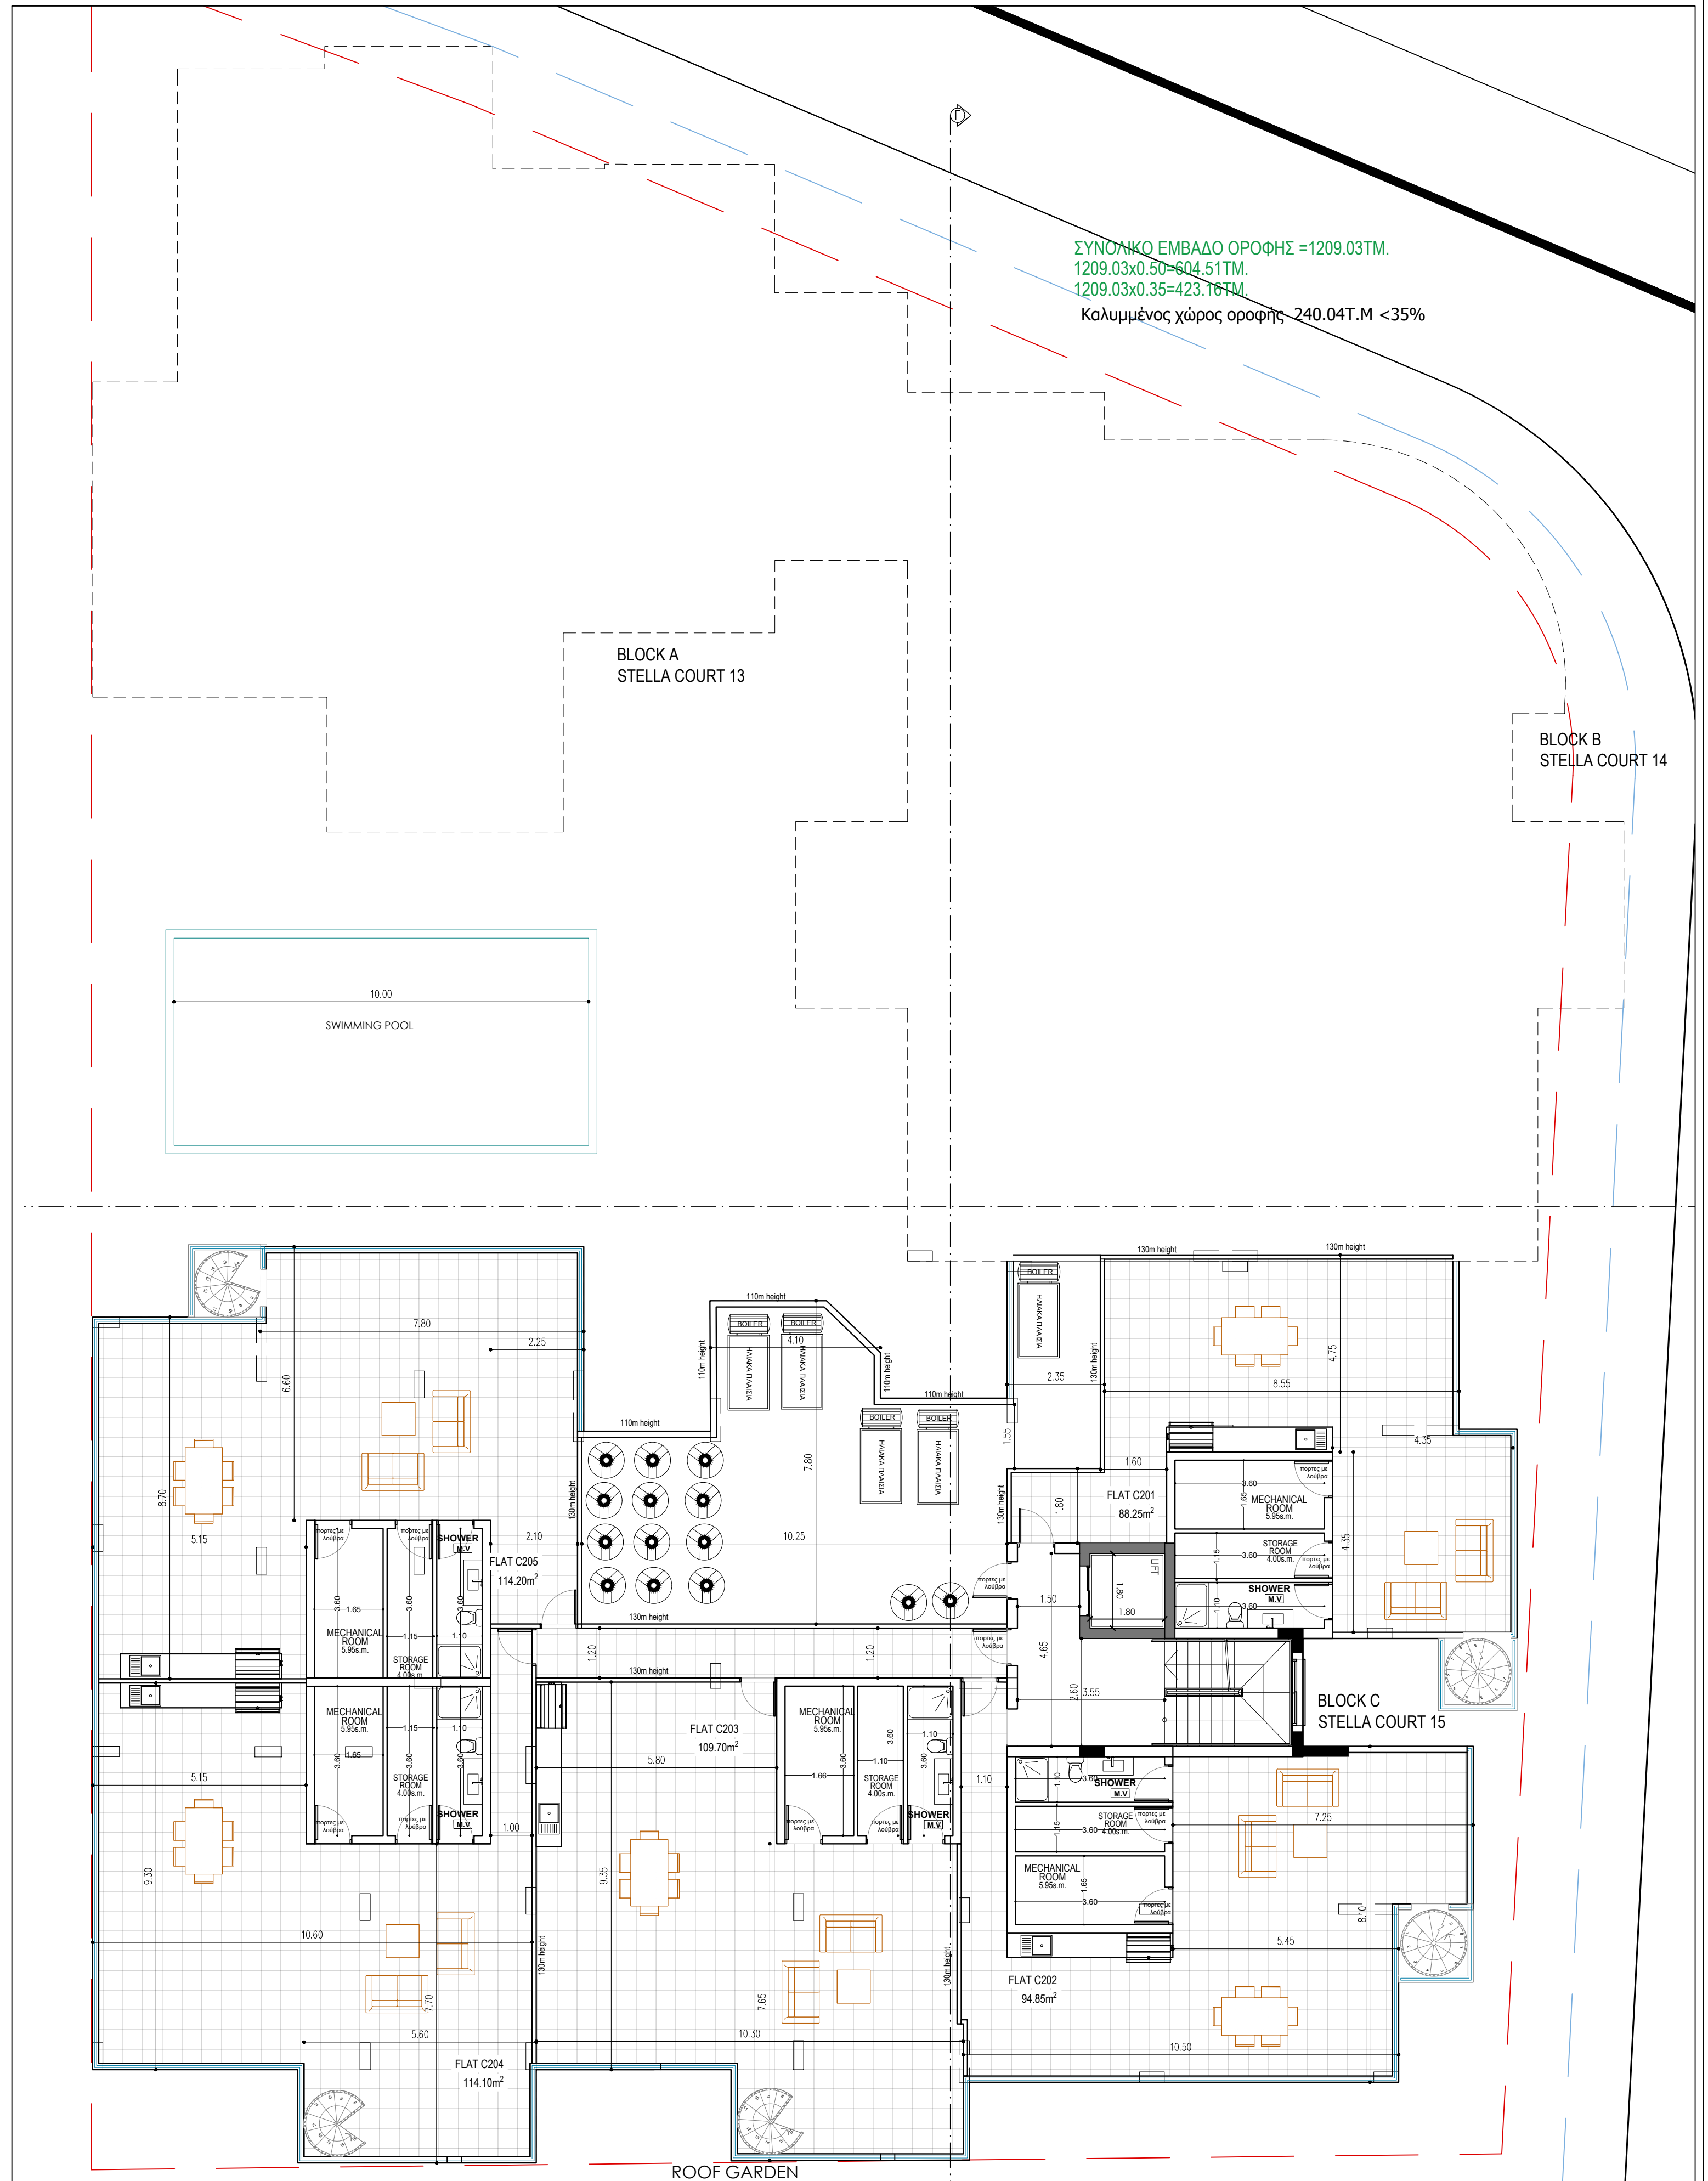

ΣΥΝΟΛΙΚΟ ΕΜΒΑΔΟ ΟΡΟΦΗΣ =1209.03ΤΜ.
1209.03x0.50=604.51ΤΜ.
1209.03x0.35=423.16ΤΜ.
Καλυμμένος χώρος οροφής 240.04Τ.Μ <35%

BLOCK A
STELLA COURT 13

BLOCK B
STELLA COURT 14

BLOCK C
STELLA COURT 15

ROOF GARDEN



M. PHOTIOU
ARCHITECTS-ENGINEERS

1st APRIL AVENUE 18, MAVROS COURT, FLAT 22, 6035, LARNACA
TEL.: 24817777 - 99648303
FAX.: 24817778
EMAIL: micha.photiou@cytanet.com.cy

CLIENT :
ROTIANA DEVELOPMNETS LIMITED

PROJECT TITLE :
MIX RESIDENCES, LIVADIA, LARNACA

NOTES :

- EXTERIOR WALLS WITH THERMAL INSULATION BRICKS THICKNESS 25cm
- THE BUILDING WILL BE PAINTED OUTSIDE AND INSIDE
- ON THE EXTERNAL OPENINGS ALUMINIUM WITH DOUBLE GLAZED GLASS WILL BE PLACED
- FOR ALL THE EXTERNAL STONE AND HPL COATING SEE ELEVATIONS
- DOORS OF BATHROOM FACILITIES INTENDED TO USE BY DISABLE PEOPLE WILL HAVE AN OPENING 100cm BEFORE THE DOOR FRAME INSTALLATION.
- THE MINIMUM WIDTH OF THE STAIR NOSINGS IS 14cm.
- M.V. : MECHANICAL VENTILATION

— ΣΥΝΟΡΟ ΤΕΜΑΧΙΟΥ
— 3m ΑΠΟ ΤΟ ΣΥΝΟΡΟ
— 1.5m ΑΠΟ ΤΟ ΣΥΝΟΡΟ

▲▲▲ ΥΠΟΤΕΤΑΜΕΝΑ ΥΨΟΜΕΤΡΑ
▲▲▲ ΠΡΟΤΕΙΝΟΜΕΝΑ ΥΨΟΜΕΤΡΑ

DRAWING TITLE :
STELLA COURT 15
BLOCK C
ROOF GARDEN PLAN

DATE :
SEPT'25

SCALE : 1:100@A2	DR. NO. : A-04	JOB NO. : 661 03/09/2025 10:52:40
---------------------	-------------------	---

STATUS :
P R E L I M I N A R Y



M. PHOTIOU
ARCHITECTS-ENGINEERS


1st APRIL AVENUE 18, MAVROS COURT, FLAT 22, 6035, LARNACA
TEL.: 24817777 - 99648303
FAX.: 24817778
EMAIL: micha.photiou@cytanet.com.cy

CLIENT :
ROTIANA DEVELOPMNETS LIMITED

PROJECT TITLE :
MIX RESIDENCES, LIVADIA, LARNACA

- NOTES :
- EXTERIOR WALLS WITH THERMAL INSULATION BRICKS THICKNESS 25cm
 - THE BUILDING WILL BE PAINTED OUTSIDE AND INSIDE
 - ON THE EXTERNAL OPENINGS ALUMINIUM WITH DOUBLE GLAZED GLASS WILL BE PLACED
 - FOR ALL THE EXTERNAL STONE AND HPL COATING SEE ELEVATIONS
 - DOORS OF BATHROOM FACILITIES INTENDED TO USE BY DISABLE PEOPLE WILL HAVE AN OPENING 100cm BEFORE THE DOOR FRAME INSTALLATION.
 - THE MINIMUM WIDTH OF THE STAIR NOSINGS IS 14cm.
 - M.V. : MECHANICAL VENTILATION

— ΖΥΓΟΠΟ ΤΕΜΑΧΙΟΥ
— 3m ΑΠΟ ΤΟ ΖΥΓΟΠΟ
— 1.5m ΑΠΟ ΤΟ ΖΥΓΟΠΟ
— ΨΗΤΑΜΕΝΑ ΨΗΜΕΤΡΑ
— ΠΡΟΤΕΙΝΟΜΕΝΑ ΨΗΜΕΤΡΑ

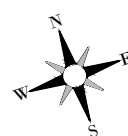

DRAWING TITLE :
STELLA COURT 13
BLOCK A
FIRST FLOOR PLAN


DATE :
SEPT'25

SCALE :
1:100@A2

DR. NO. :
A-02

JOB NO. :
661
03/09/2025 10:52:34

STATUS :
P R E L I M I N A R Y

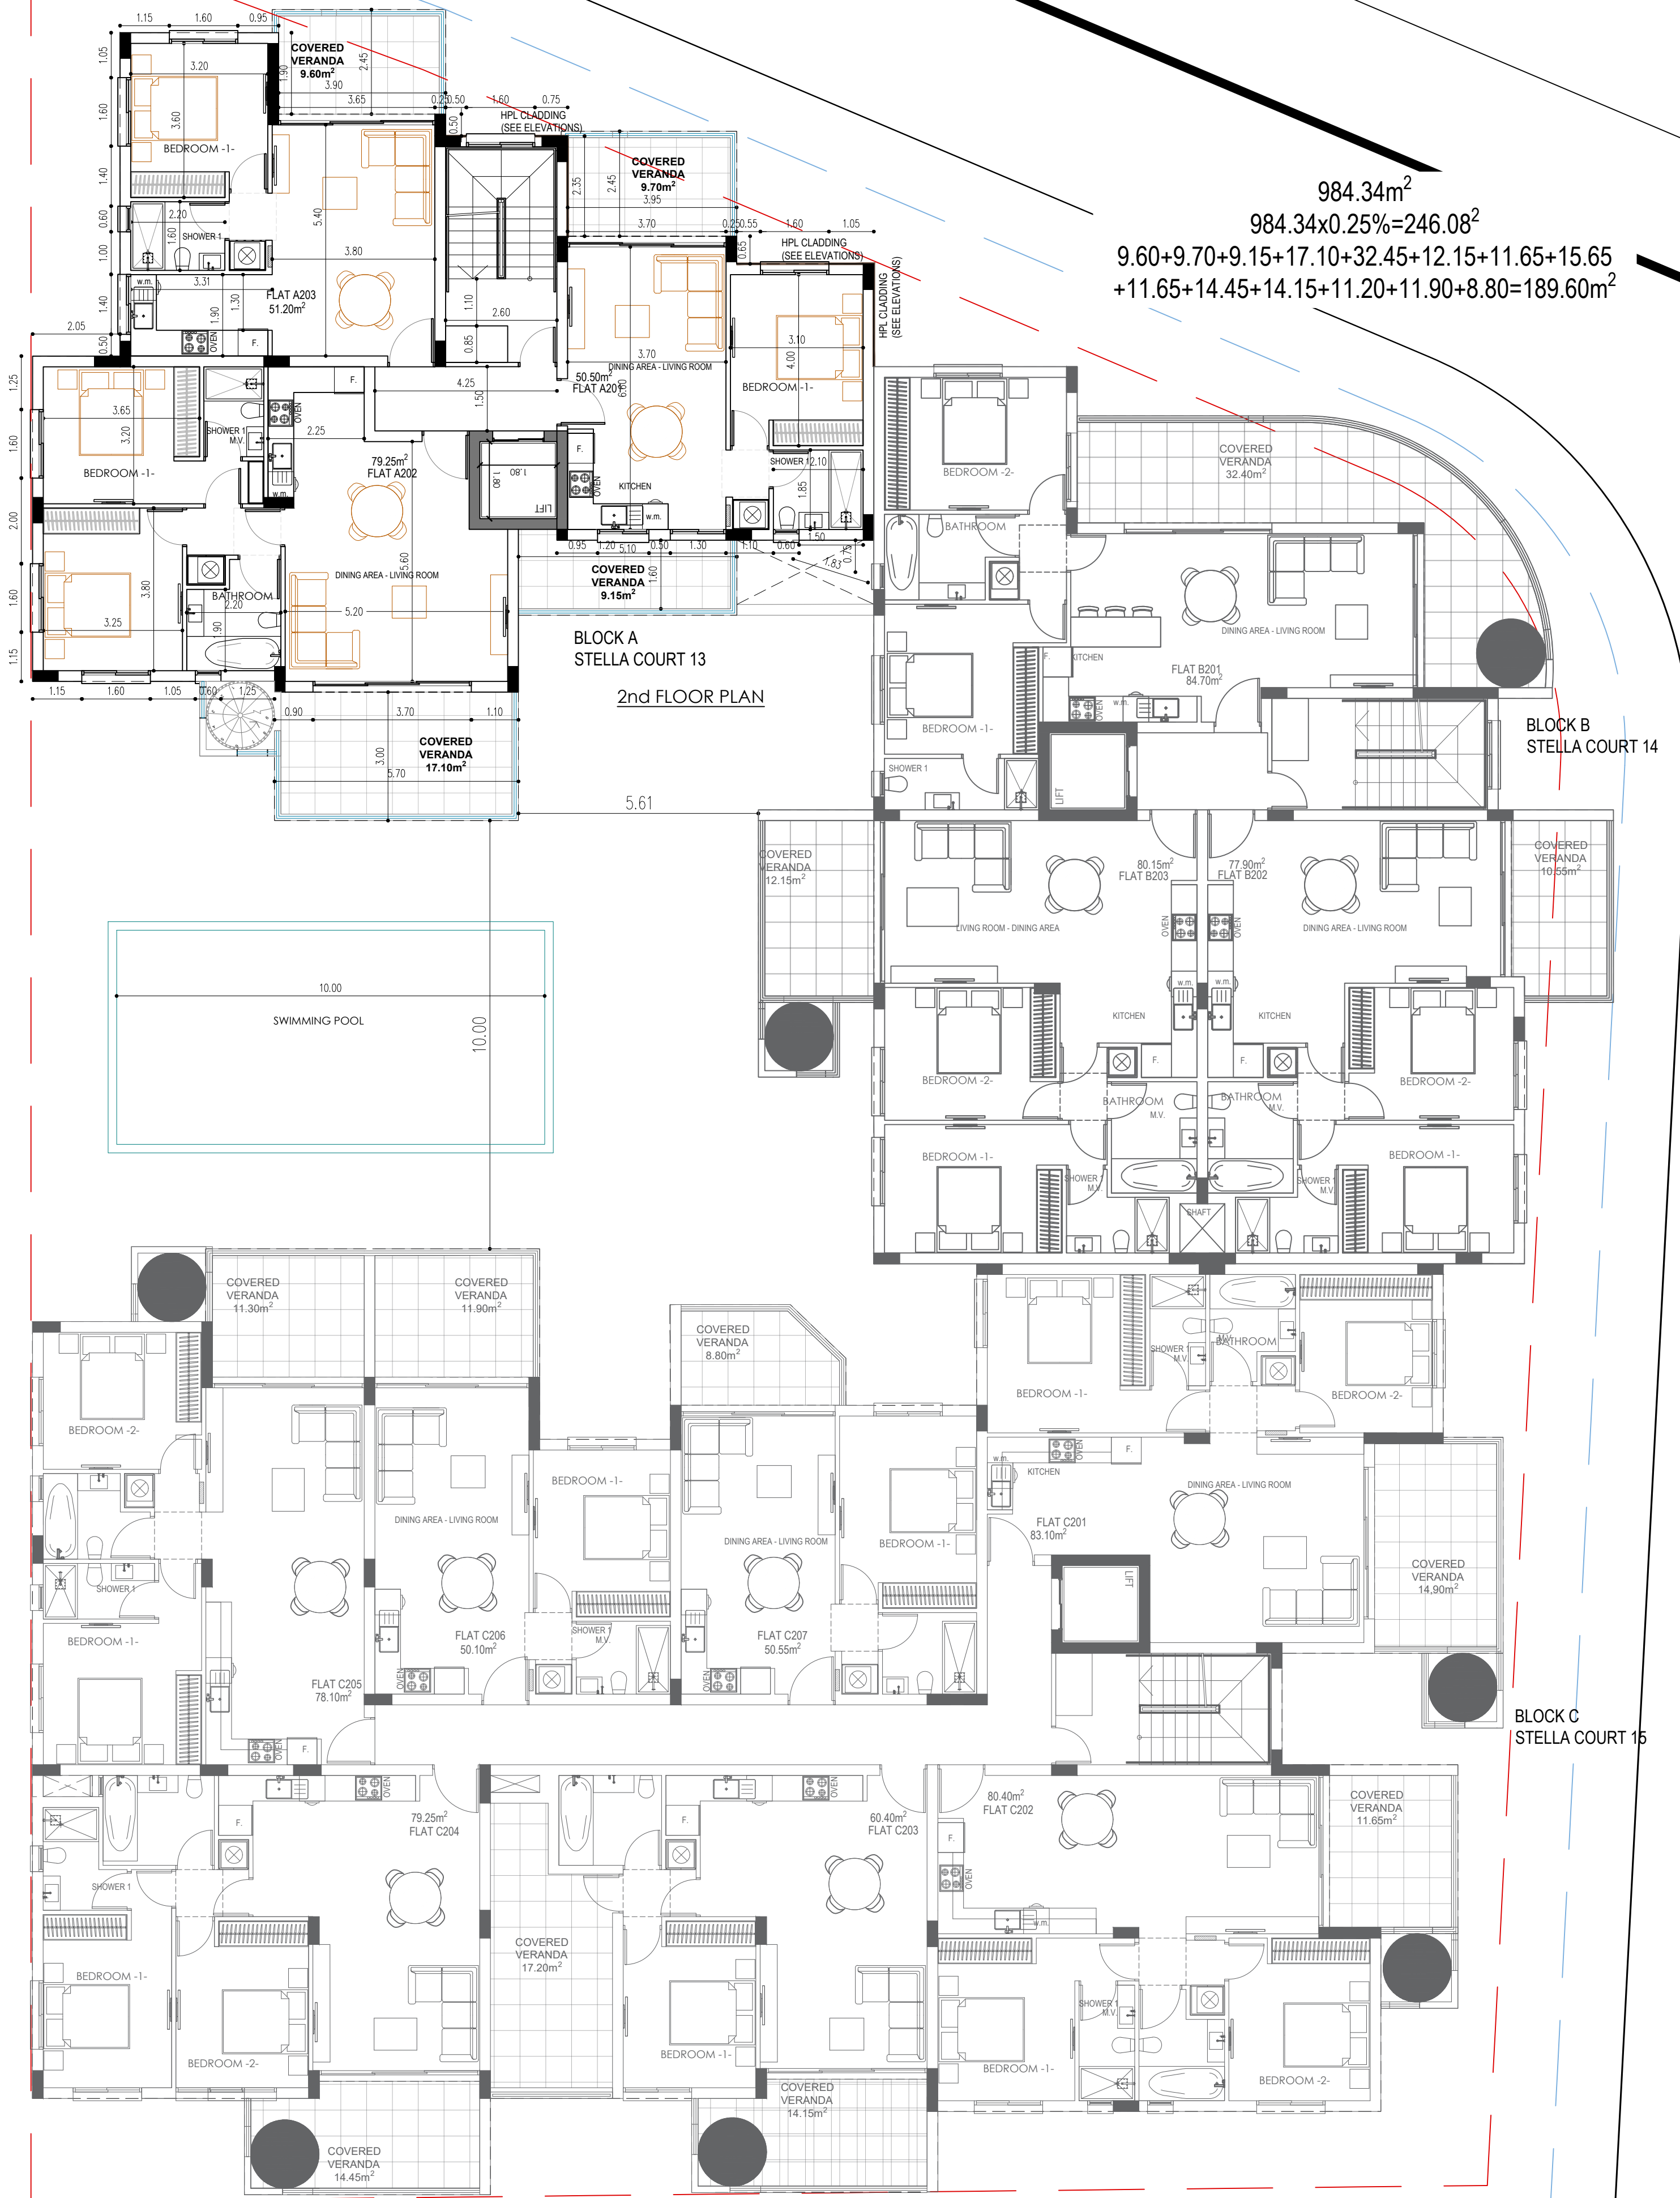

$984.34m^2$
 $984.34 \times 0.25\% = 246.08^2$
 $9.60 + 9.70 + 9.15 + 17.10 + 32.45 + 12.15 + 11.65 + 15.65$
 $+ 11.65 + 14.45 + 14.15 + 11.20 + 11.90 + 8.80 = 189.60m^2$

BLOCK A
STELLA COURT 13
2nd FLOOR PLAN

BLOCK B
STELLA COURT 14

BLOCK C
STELLA COURT 15



M. PHOTIOU
ARCHITECTS-ENGINEERS


1st APRIL AVENUE 18, MAVROS COURT, FLAT 22, 6035, LARNACA
TEL.: 24817777 - 99648303
FAX.: 24817778
EMAIL: micha.photiou@cytanet.com.cy

CLIENT :
ROTIANA DEVELOPMENTS LIMITED

PROJECT TITLE :
MIX RESIDENCES, LIVADIA, LARNACA

- NOTES :
1. EXTERIOR WALLS WITH THERMAL INSULATION BRICKS THICKNESS 25cm
 2. THE BUILDING WILL BE PAINTED OUTSIDE AND INSIDE
 3. ON THE EXTERNAL OPENINGS ALUMINIUM WITH DOUBLE GLAZED GLASS WILL BE PLACED
 4. FOR ALL THE EXTERNAL STONE AND HPL COATING SEE ELEVATIONS
 5. DOORS OF BATHROOM FACILITIES INTENDED TO USE BY DISABLE PEOPLE WILL HAVE AN OPENING 100cm BEFORE THE DOOR FRAME INSTALLATION.
 6. THE MINIMUM WIDTH OF THE STAIR NOSINGS IS 14cm.
 7. M.V. : MECHANICAL VENTILATION

— ΖΥΓΟΠΟ ΤΕΜΑΧΙΟΥ
— 3m ΑΠΟ ΤΟ ΖΥΓΟΠΟ
— 1.5m ΑΠΟ ΤΟ ΖΥΓΟΠΟ
— ΨΗΤΑΜΕΝΑ ΨΥΜΕΤΡΑ
— ΠΡΟΤΕΙΝΟΜΕΝΑ ΨΥΜΕΤΡΑ

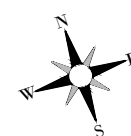

DRAWING TITLE :
STELLA COURT 13
BLOCK A
SECOND FLOOR PLAN

DATE :
SEPT'25

SCALE :
1:100@A2

DR. NO. :
A-03

JOB NO. :
661
03/09/2025 10:52:45

STATUS :
P R E L I M I N A R Y




1st APRIL AVENUE 18, MAVROS COURT, FLAT 22, 6035, LARNACA
TEL.: 24817777 - 99648303
FAX.: 24817778
EMAIL: micha.photiou@cytanet.com.cy

CLIENT :
ROTIANA DEVELOPMNETS LIMITED

PROJECT TITLE :
MIX RESIDENCES, LIVADIA, LARNACA

- NOTES :
- EXTERIOR WALLS WITH THERMAL INSULATION BRICKS THICKNESS 25cm
 - THE BUILDING WILL BE PAINTED OUTSIDE AND INSIDE
 - ON THE EXTERNAL OPENINGS ALUMINIUM WITH DOUBLE GLAZED GLASS WILL BE PLACED
 - FOR ALL THE EXTERNAL STONE AND HPL COATING SEE ELEVATIONS
 - DOORS OF BATHROOM FACILITIES INTENDED TO USE BY DISABLE PEOPLE WILL HAVE AN OPENING 100cm BEFORE THE DOOR FRAME INSTALLATION.
 - THE MINIMUM WIDTH OF THE STAIR NOSINGS IS 14cm.
 - M.V. : MECHANICAL VENTILATION

— ΣΥΝΟΡΟ ΤΕΜΑΧΙΟΥ
— 3m ΑΠΟ ΤΟ ΣΥΝΟΡΟ
— 1.5m ΑΠΟ ΤΟ ΣΥΝΟΡΟ
— ΥΠΕΡΤΑΜΕΝΑ ΥΠΟΜΕΤΡΑ
— ΠΡΟΤΕΙΝΟΜΕΝΑ ΥΠΟΜΕΤΡΑ

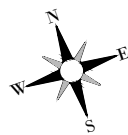

DRAWING TITLE :
STELLA COURT 13
BLOCK A
ROOF GARDEN PLAN


DATE :
SEPT'25

SCALE :
1:100@A2


DR. NO. :
A-04

JOB NO. :
661
03/09/2025 10:52:25

STATUS :
P R E L I M I N A R Y

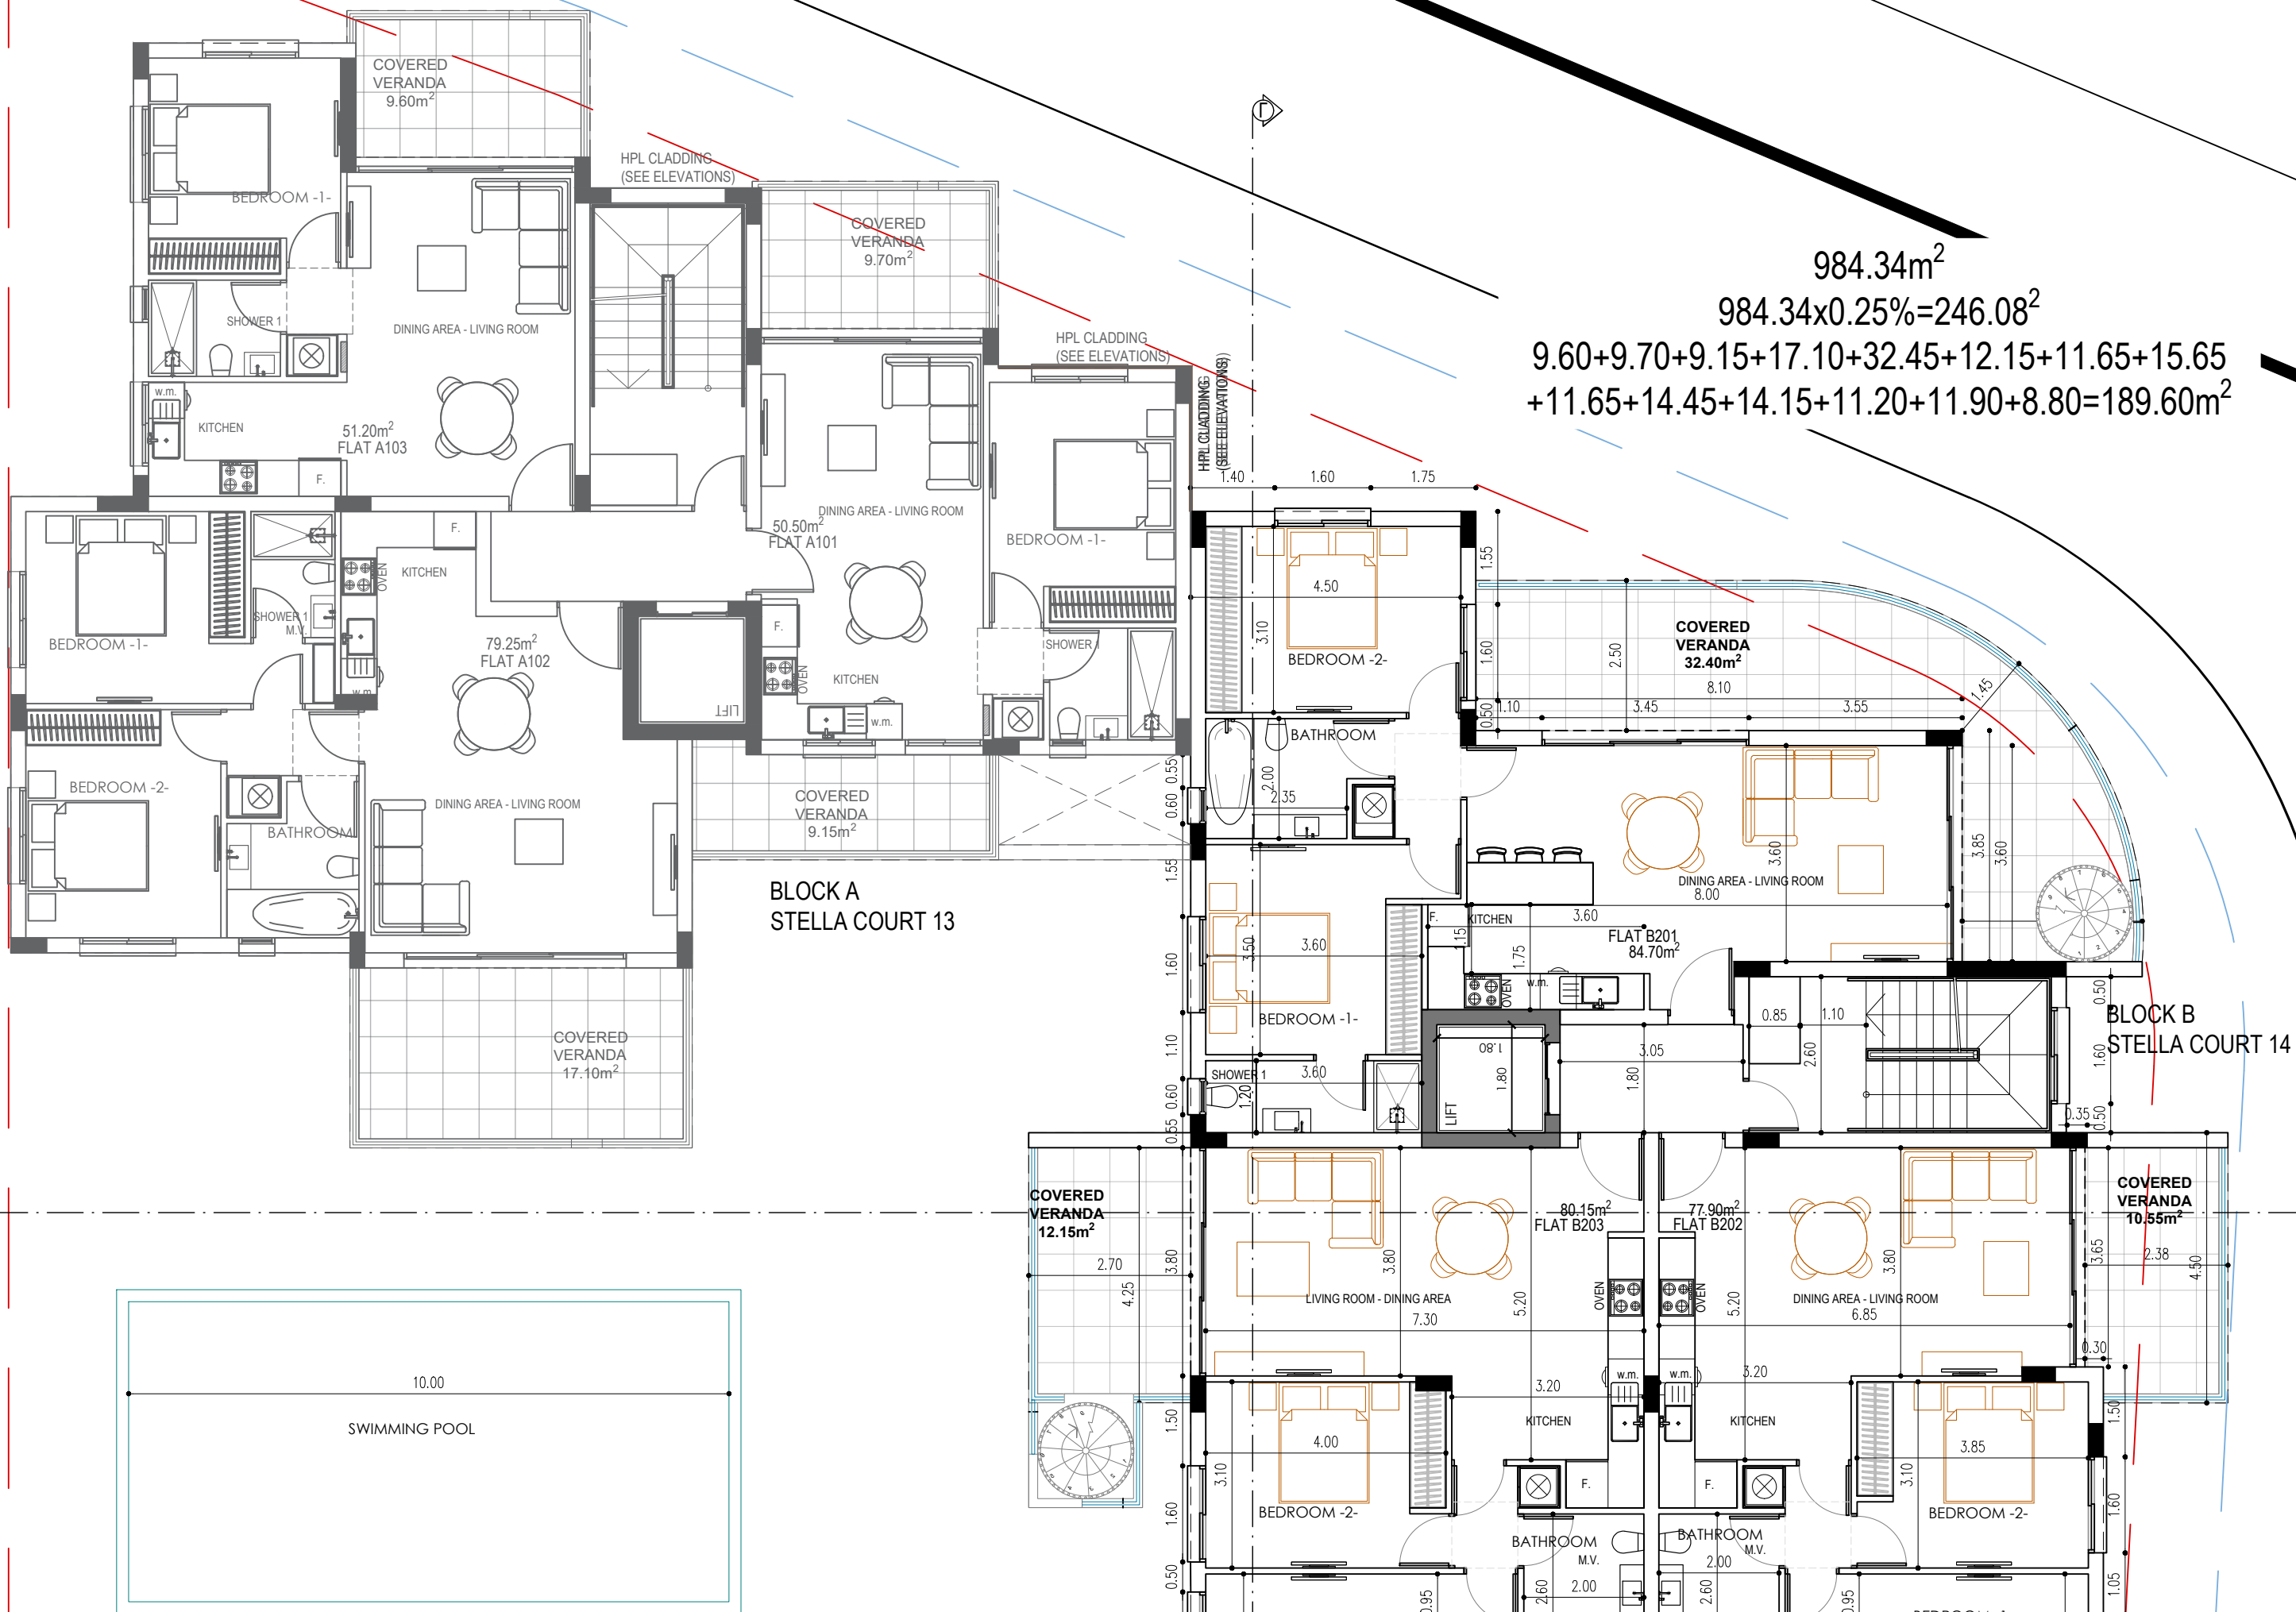

1st FLOOR PLAN

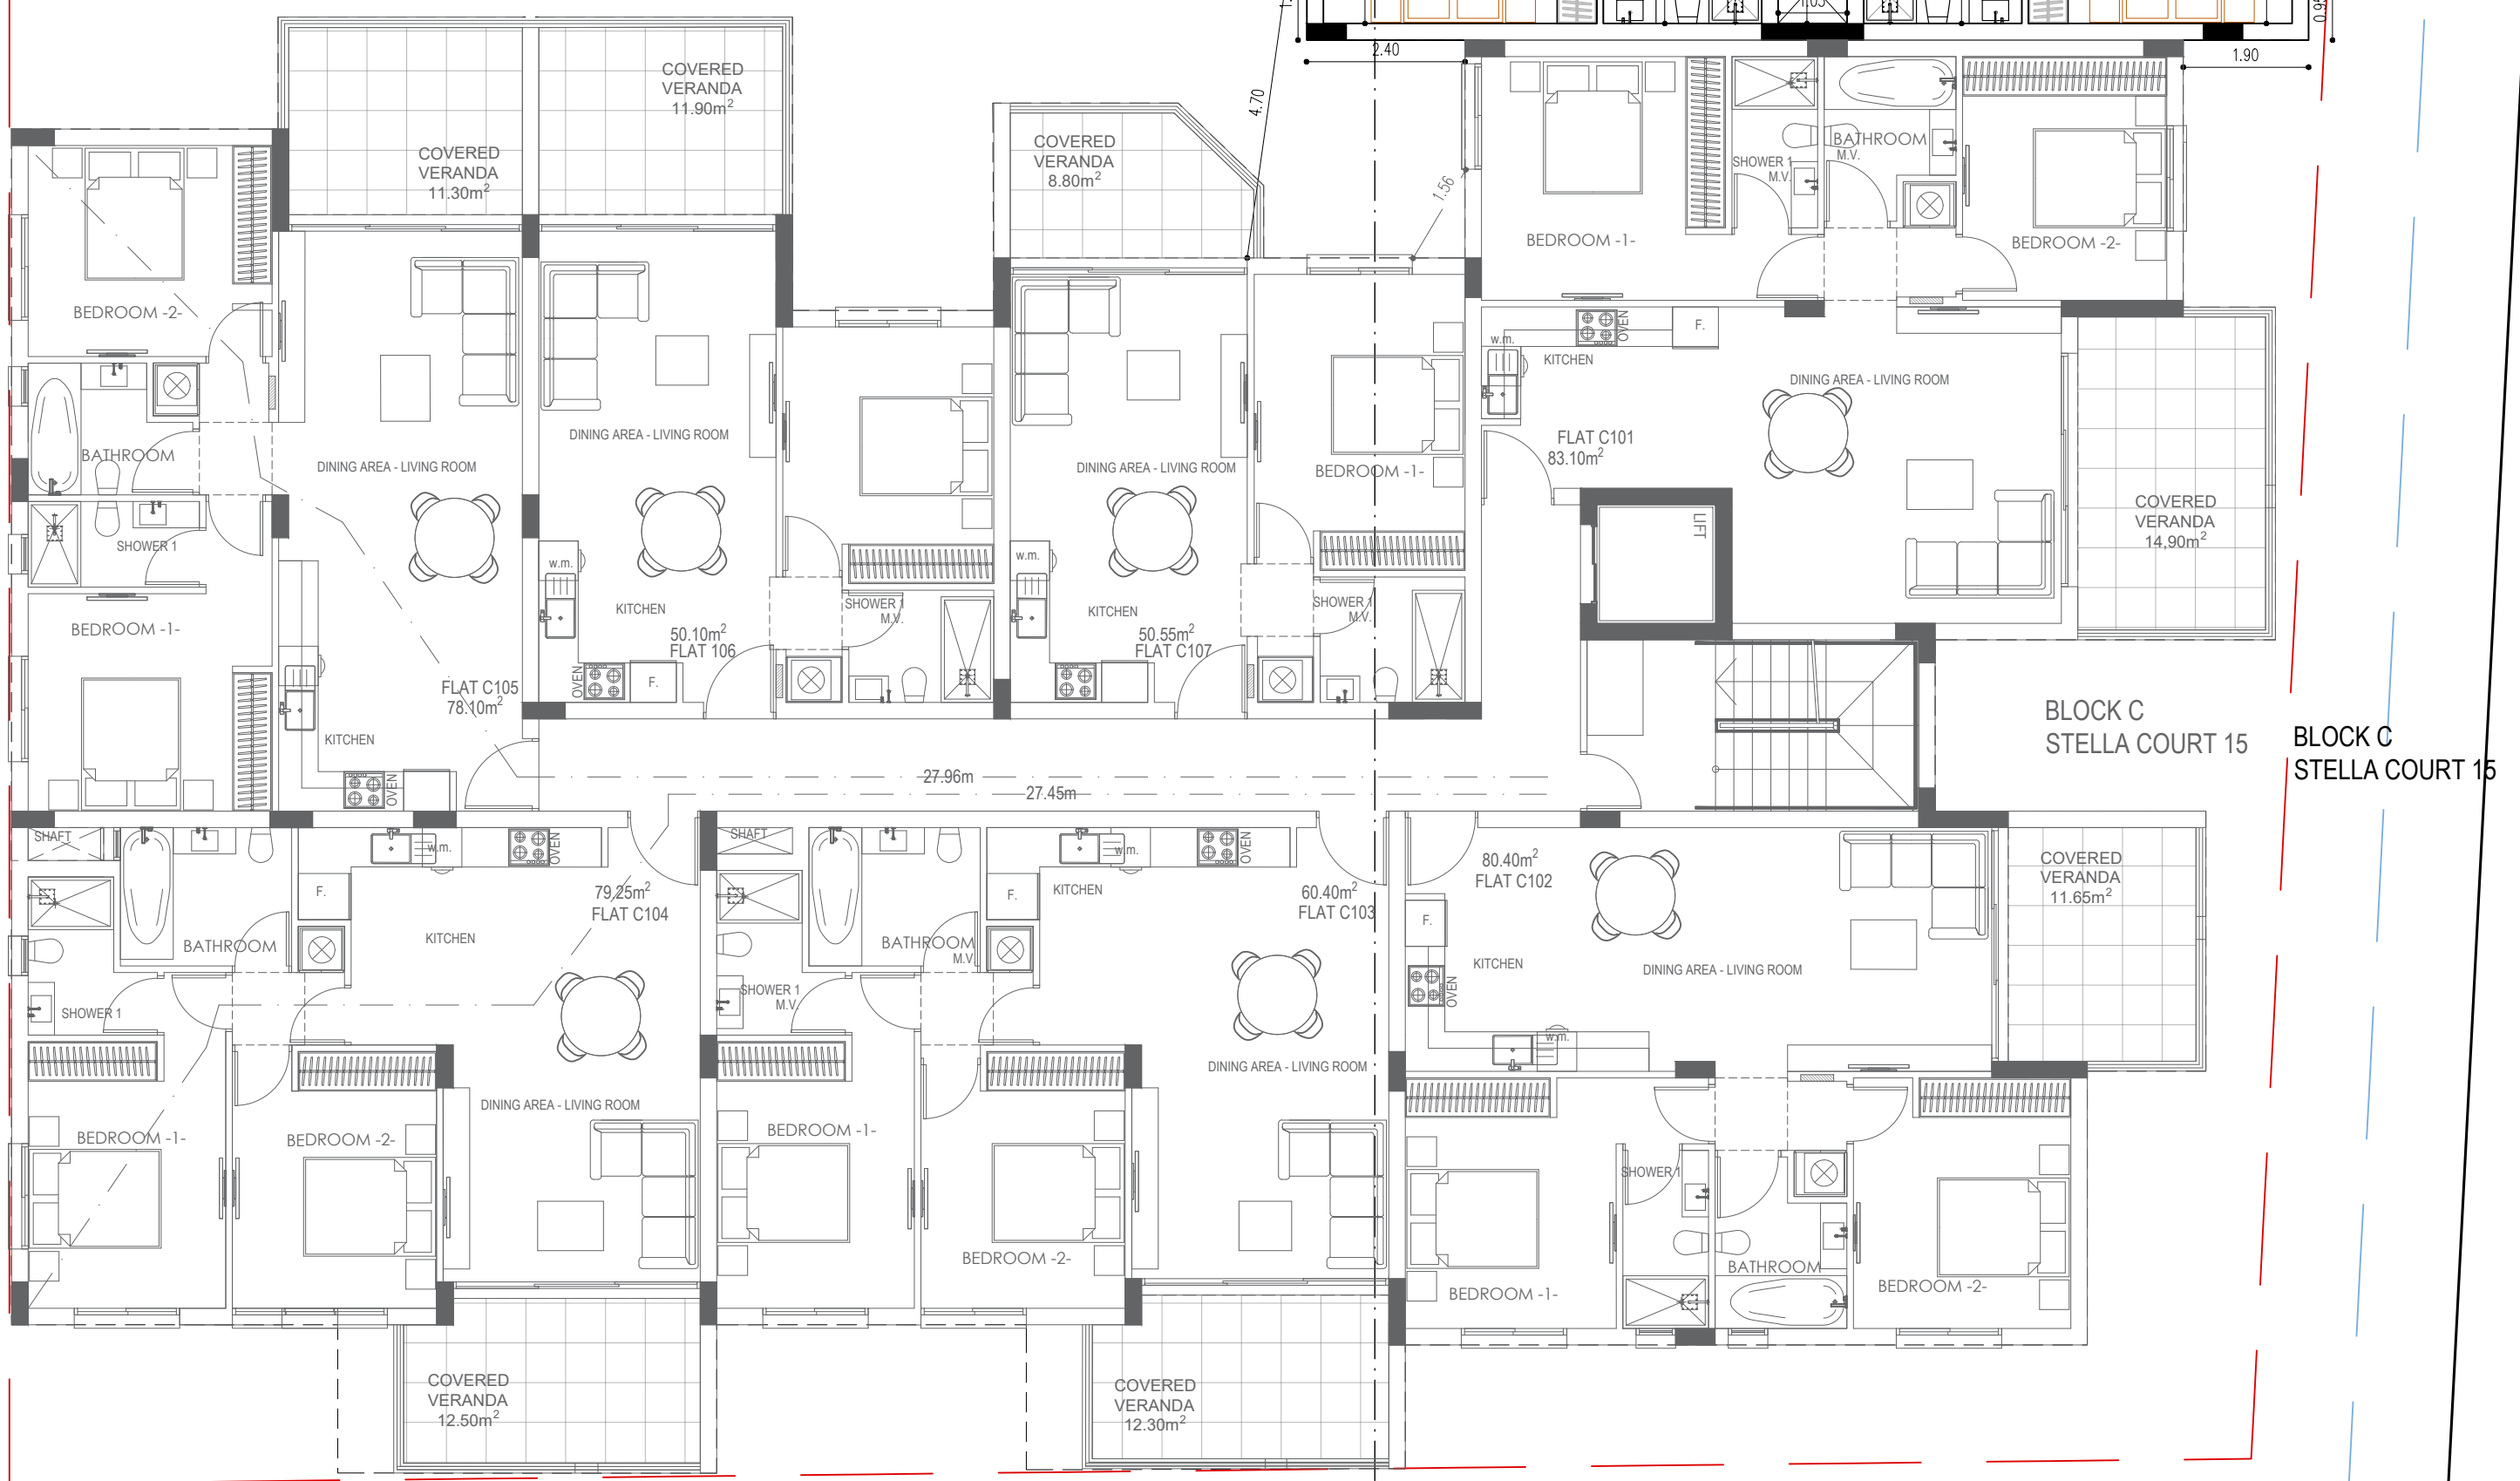

M. PHOTIOU
ARCHITECTS-ENGINEERS


1st APRIL AVENUE 18, MAVROS COURT, FLAT 22, 6035, LARNACA
TEL.: 24817777 - 99648303
FAX.: 24817778
EMAIL: micha.photiou@cytanet.com.cy

CLIENT :
ROTIANA DEVELOPMNETS LIMITED

PROJECT TITLE :
MIX RESIDENCES, LIVADIA, LARNACA

- NOTES :
- EXTERIOR WALLS WITH THERMAL INSULATION BRICKS THICKNESS 25cm
 - THE BUILDING WILL BE PAINTED OUTSIDE AND INSIDE
 - ON THE EXTERNAL OPENINGS ALUMINIUM WITH DOUBLE GLAZED GLASS WILL BE PLACED
 - FOR ALL THE EXTERNAL STONE AND HPL COATING SEE ELEVATIONS
 - DOORS OF BATHROOM FACILITIES INTENDED TO USE BY DISABLE PEOPLE WILL HAVE AN OPENING 100cm BEFORE THE DOOR FRAME INSTALLATION.
 - THE MINIMUM WIDTH OF THE STAIR NOSINGS IS 14cm.
 - M.V. : MECHANICAL VENTILATION

— ΖΥΓΟΠΟ ΤΕΜΑΧΙΟΥ
— 3m ΑΠΟ ΤΟ ΖΥΓΟΠΟ
— 1.5m ΑΠΟ ΤΟ ΖΥΓΟΠΟ
— ΨΗΤΑΜΕΝΑ ΨΥΜΕΤΡΑ
— ΠΡΟΤΕΙΝΟΜΕΝΑ ΨΥΜΕΤΡΑ

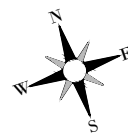

DRAWING TITLE :
STELLA COURT 14
BLOCK B
FIRST FLOOR PLAN


DATE :
SEPT'25

SCALE :
1:100@A2

DR. NO. :
A-02

JOB NO. :
661
03/09/2025 10:52:30

STATUS :
P R E L I M I N A R Y

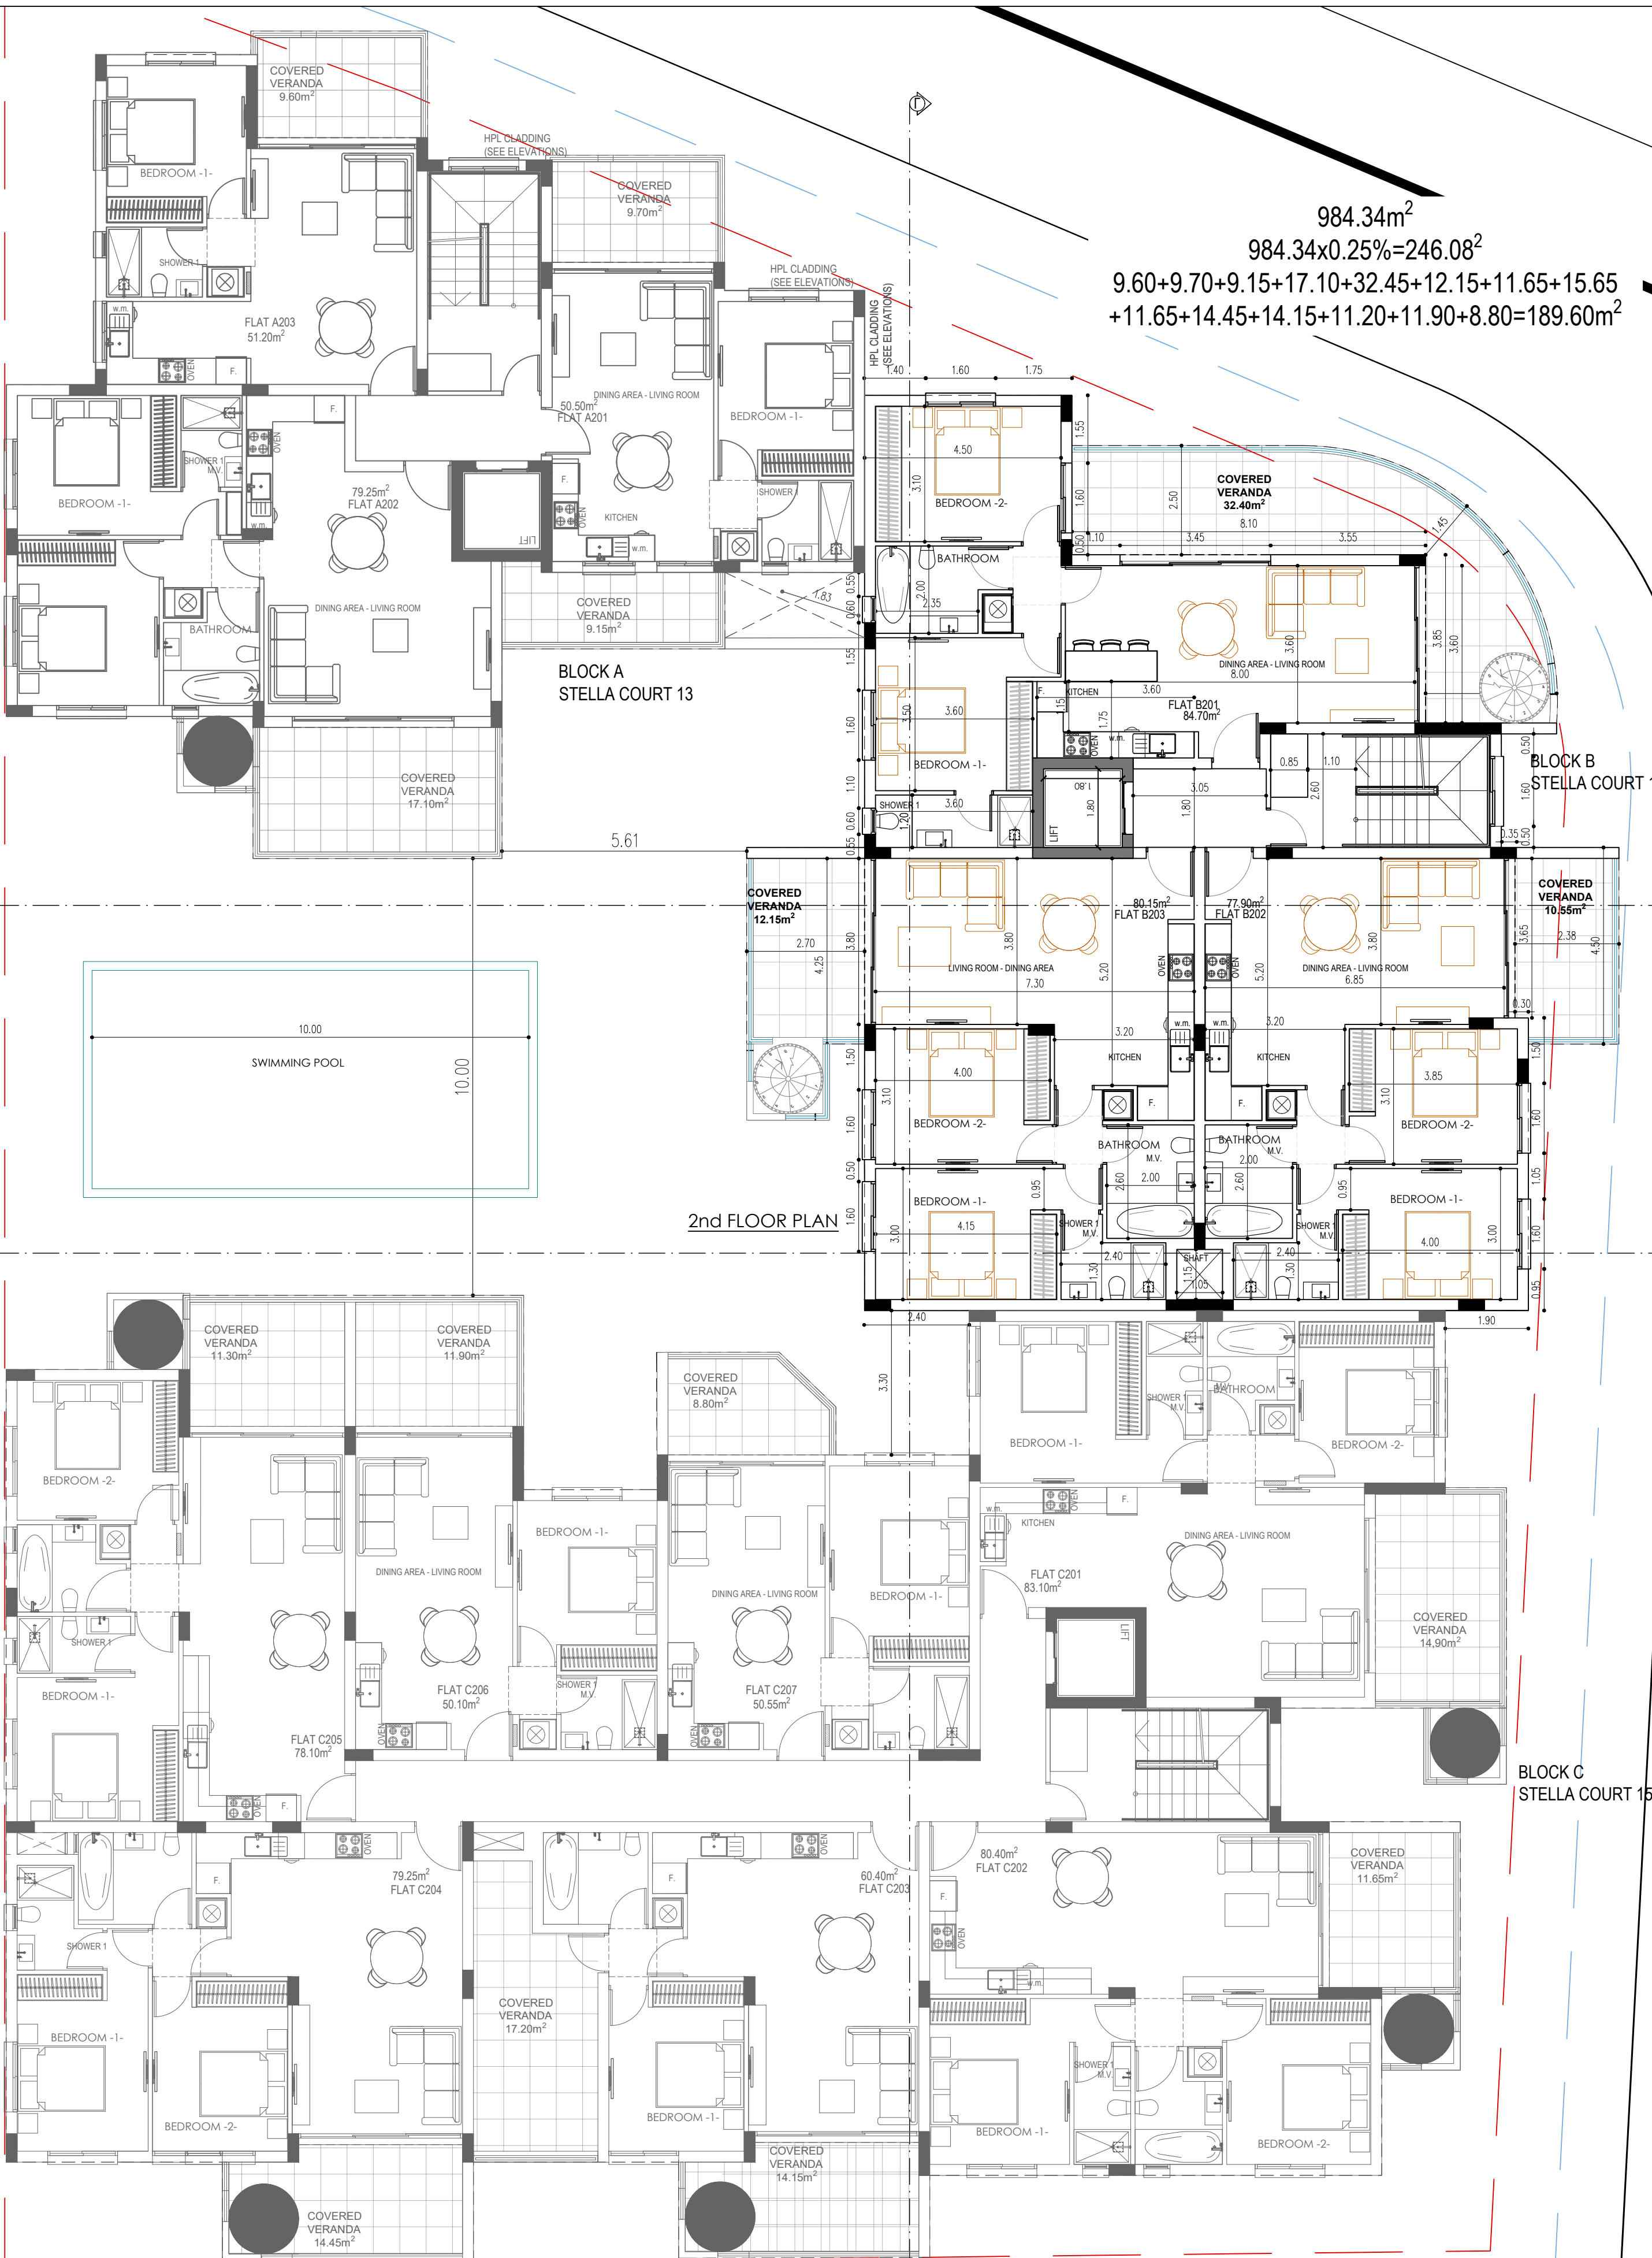


2nd FLOOR PLAN

BLOCK B
STELLA COURT 14

BLOCK C
STELLA COURT 15

BLOCK A
STELLA COURT 13

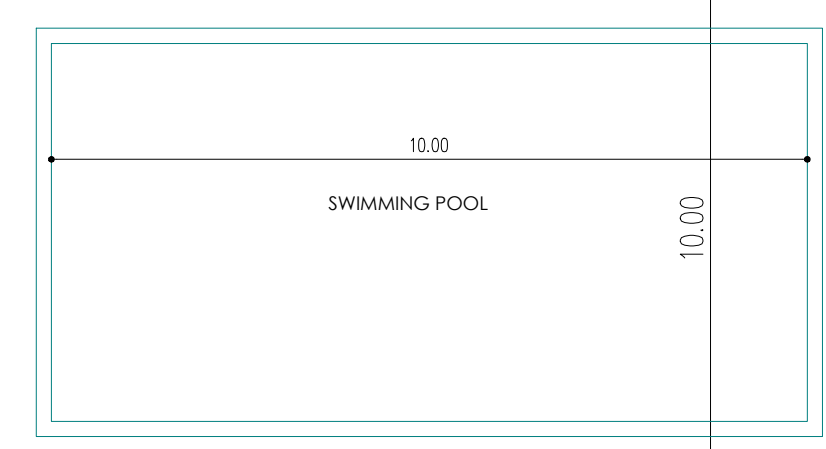


1st APRIL AVENUE 18, MAVROS COURT, FLAT 22, 6035, LARNACA
TEL.: 24817777 - 99648303
FAX.: 24817778
EMAIL: micha.photiou@cytanet.com.cy

CLIENT :
ROTIANA DEVELOPMNETS LIMITED

PROJECT TITLE :
MIX RESIDENCES, LIVADIA, LARNACA

- NOTES :
1. EXTERIOR WALLS WITH THERMAL INSULATION BRICKS THICKNESS 25cm
 2. THE BUILDING WILL BE PAINTED OUTSIDE AND INSIDE
 3. ON THE EXTERNAL OPENINGS ALUMINIUM WITH DOUBLE GLAZED GLASS WILL BE PLACED
 4. FOR ALL THE EXTERNAL STONE AND HPL COATING SEE ELEVATIONS
 5. DOORS OF BATHROOM FACILITIES INTENDED TO USE BY DISABLE PEOPLE WILL HAVE AN OPENING 100cm BEFORE THE DOOR FRAME INSTALLATION.
 6. THE MINIMUM WIDTH OF THE STAIR NOSINGS IS 14cm.
 7. M.V. : MECHANICAL VENTILATION

— ZYNOPO TEMAKIOY
— 3m APO TO ZYNOPO
— 1.5m APO TO ZYNOPO
— YIETAMENA YIOMETRA
— IPOTEINOMENA YIOMETRA

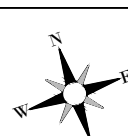

DRAWING TITLE :
STELLA COURT 14
BLOCK B
SECOND FLOOR PLAN


DATE :
SEPT'25

SCALE :
1:100@A2

DR. NO. :
A-03

JOB NO. :
661
03/09/2025 10:52:34

STATUS :
P R E L I M I N A R Y

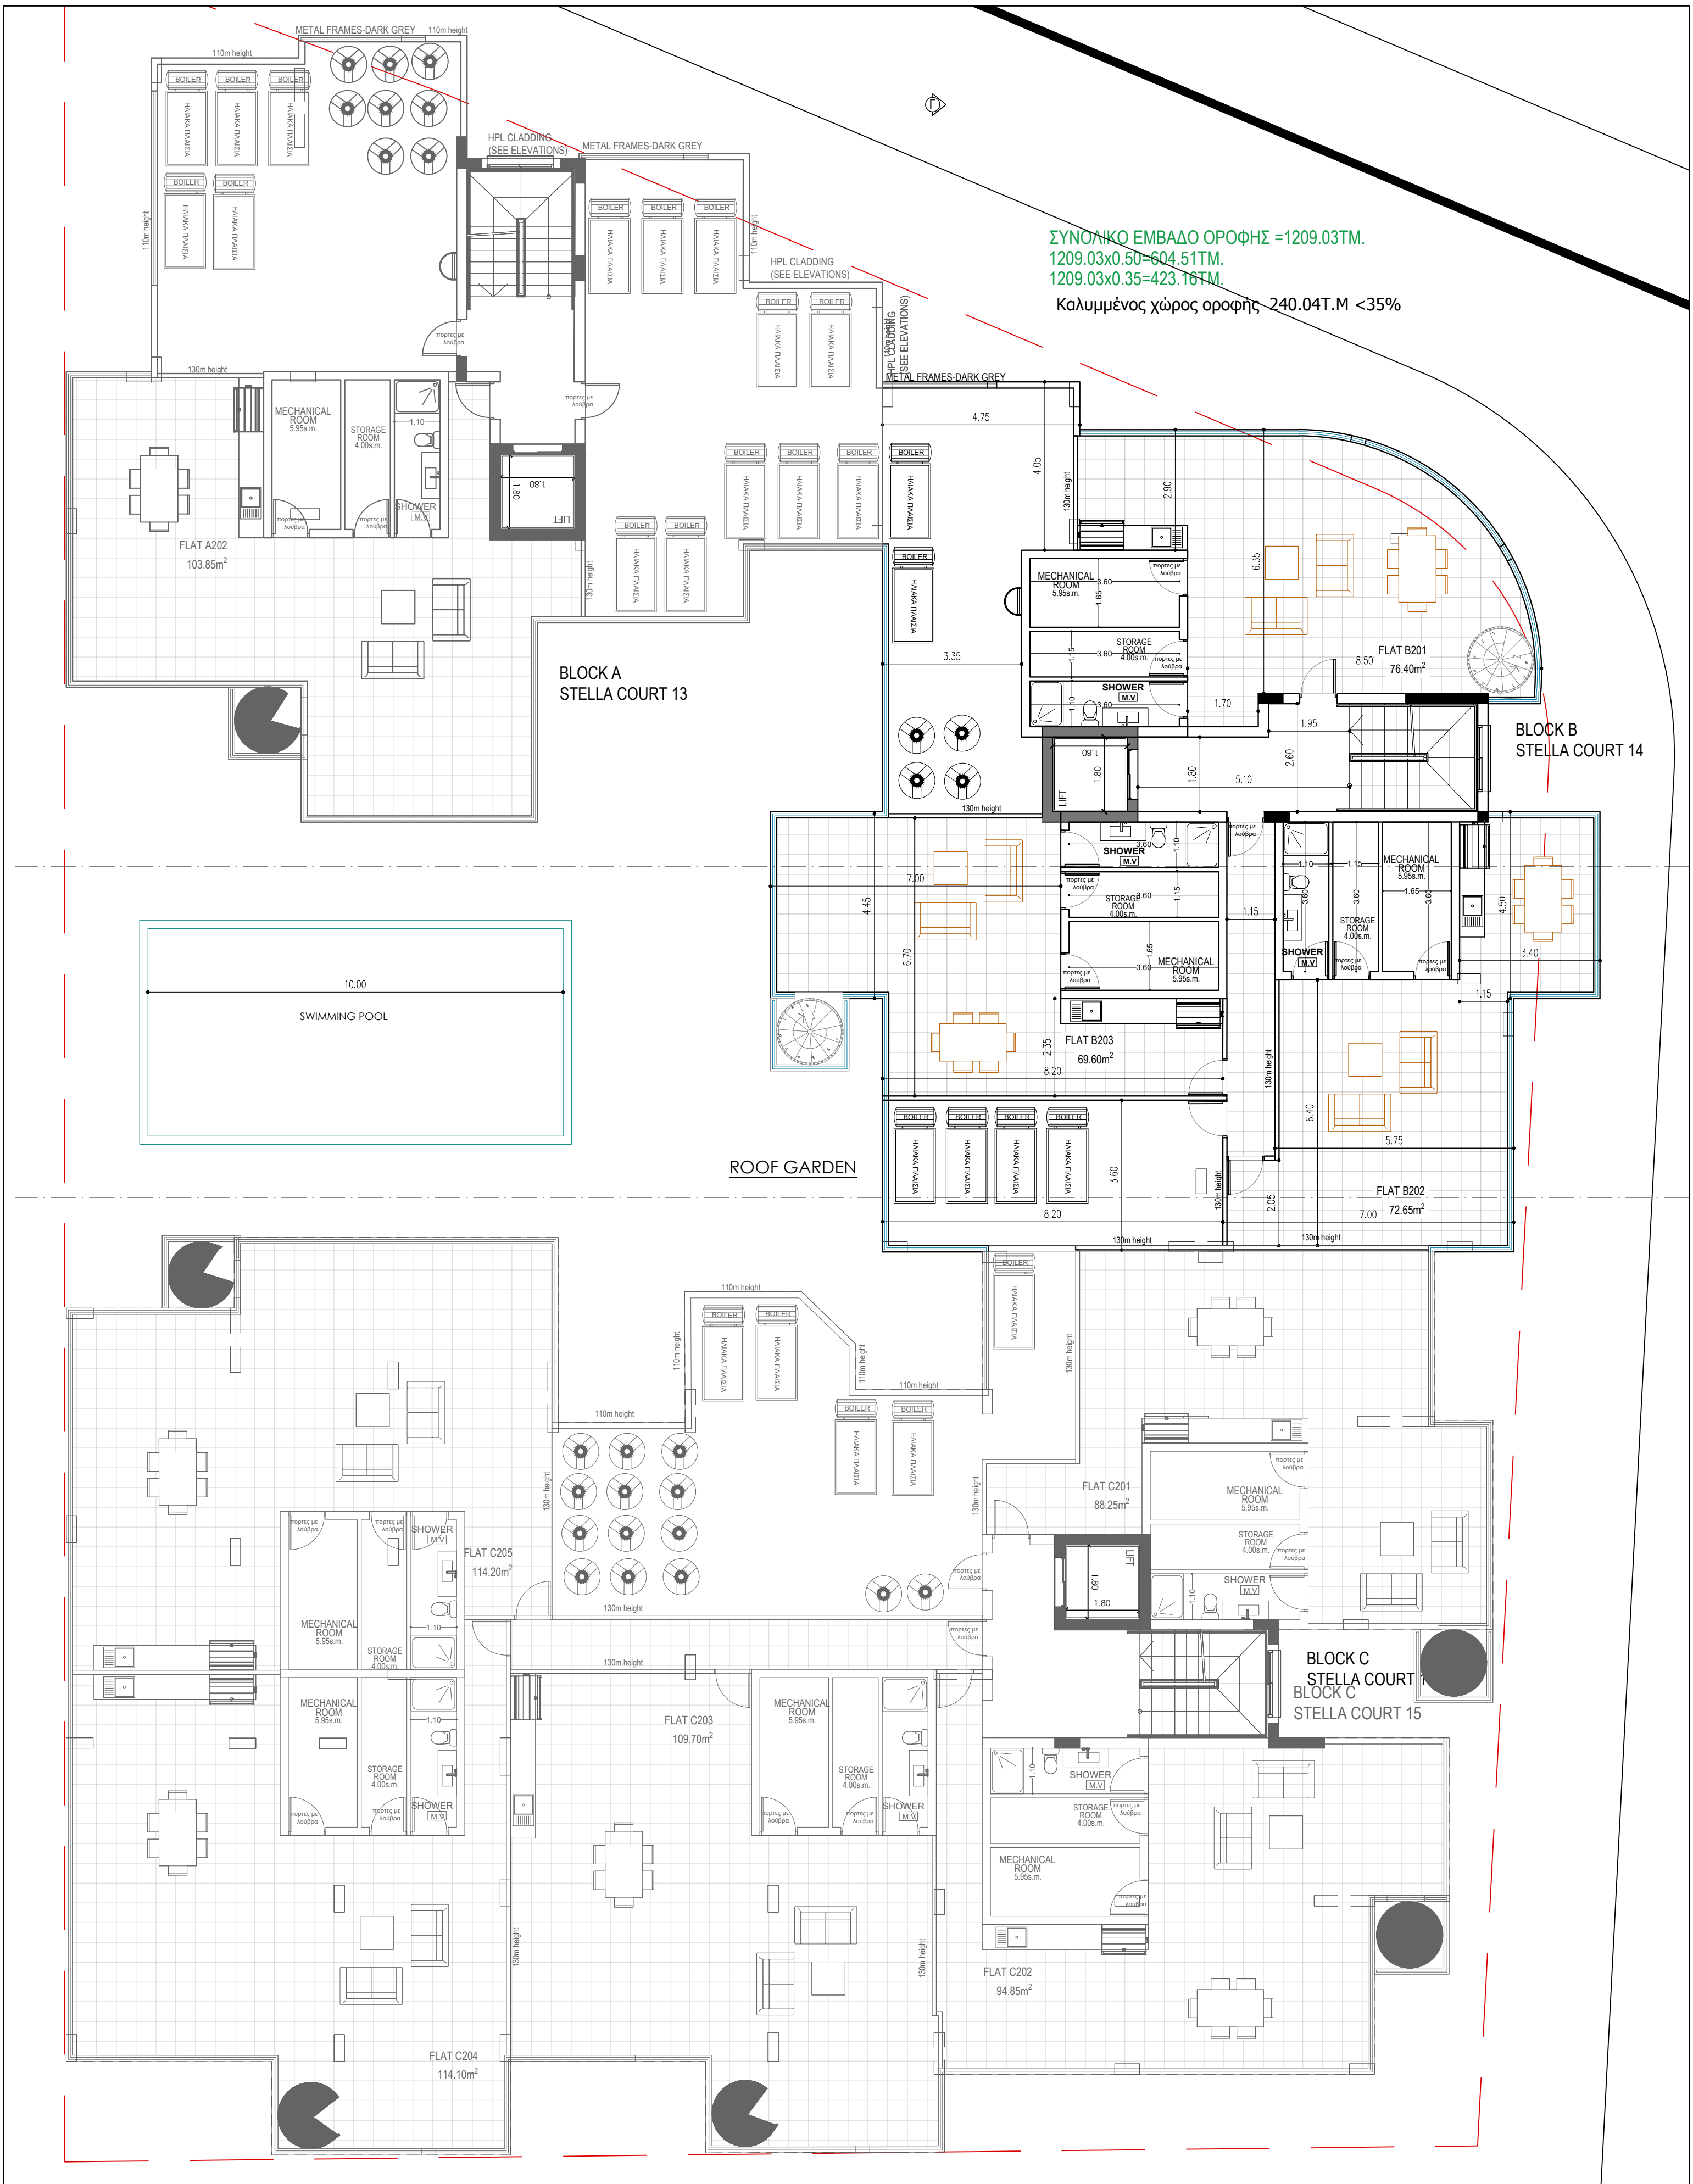



M. PHOTIOU
ARCHITECTS-ENGINEERS

1st APRIL AVENUE 18, MAVROS COURT, FLAT 22, 6035, LARNACA
TEL.: 24817777 - 99648303
FAX.: 24817778
EMAIL: micha.photiou@cytanet.com.cy

CLIENT :
ROTIANA DEVELOPMNETS LIMITED

PROJECT TITLE :
MIX RESIDENCES, LIVADIA, LARNACA

NOTES :

- EXTERIOR WALLS WITH THERMAL INSULATION BRICKS THICKNESS 25cm
- THE BUILDING WILL BE PAINTED OUTSIDE AND INSIDE
- ON THE EXTERNAL OPENINGS ALUMINIUM WITH DOUBLE GLAZED GLASS WILL BE PLACED
- FOR ALL THE EXTERNAL STONE AND HPL COATING SEE ELEVATIONS
- DOORS OF BATHROOM FACILITIES INTENDED TO USE BY DISABLE PEOPLE WILL HAVE AN OPENING 100cm BEFORE THE DOOR FRAME INSTALLATION.
- THE MINIMUM WIDTH OF THE STAIR NOSINGS IS 14cm.
- M.V. : MECHANICAL VENTILATION

— ΣΥΝΟΡΟ ΤΕΜΑΧΙΟΥ
— 3m ΑΠΟ ΤΟ ΣΥΝΟΡΟ
— 1.5m ΑΠΟ ΤΟ ΣΥΝΟΡΟ

▲▲▲ ΥΠΕΡΤΑΜΕΝΑ ΥΠΟΜΕΤΡΑ
▲▲▲ ΠΡΟΤΕΙΝΟΜΕΝΑ ΥΠΟΜΕΤΡΑ

DRAWING TITLE :
STELLA COURT 13
BLOCK B
ROOF GARDEN PLAN

DATE :
SEPT'25

SCALE : 1:100@A2	DR. NO. : A-04	JOB NO. : 661 03/09/2025 10:52:47
---------------------	-------------------	--

STATUS :
P R E L I M I N A R Y



1st FLOOR PLAN

$$1001.50m^2$$
$$1001.50 \times 0.25\% = 250.37m^2$$
$$9.60 + 9.70 + 9.15 + 17.10 + 32.45 + 12.15 + 11.65 + 15.65$$
$$+ 11.65 + 12.30 + 12.50 + 11.20 + 11.90 + 8.80 = 186.50m^2$$



1st APRIL AVENUE 18, MAVROS COURT, FLAT 22, 6035, LARNACA
TEL.: 24817777 - 99648303
FAX.: 24817778
EMAIL: micha.photiou@cytanet.com.cy


CLIENT :
ROTIANA DEVELOPMNETS LIMITED

PROJECT TITLE :
MIX RESIDENCES, LIVADIA, LARNACA

NOTES :

1. EXTERIOR WALLS WITH THERMAL INSULATION BRICKS THICKNESS 25cm
2. THE BUILDING WILL BE PAINTED OUTSIDE AND INSIDE
3. ON THE EXTERNAL OPENINGS ALUMINIUM WITH DOUBLE GLAZED GLASS WILL BE PLACED
4. FOR ALL THE EXTERNAL STONE AND HPL COATING SEE ELEVATIONS
5. DOORS OF BATHROOM FACILITIES INTENDED TO USE BY DISABLE PEOPLE WILL HAVE AN OPENING 100cm BEFORE THE DOOR FRAME INSTALLATION.
6. THE MINIMUM WIDTH OF THE STAIR NOSINGS IS 14cm.
7. M.V. : MECHANICAL VENTILATION

— ZYNOPO TEMAKIOY
— 3m APO TO ZYNOPO
— 1.5m APO TO ZYNOPO
— YKIETAMENA YPOMETRA
— IPOTENIMENA YPOMETRA

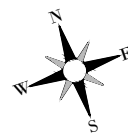

DRAWING TITLE :
STELLA COURT 15
BLOCK C
FIRST FLOOR PLAN

DATE :
SEPT'25


SCALE :
1:100@A2

DR. NO. :
A-02



JOB NO. :
661
03/09/2025 10:52:39

STATUS :

P R E L I M I N A R Y

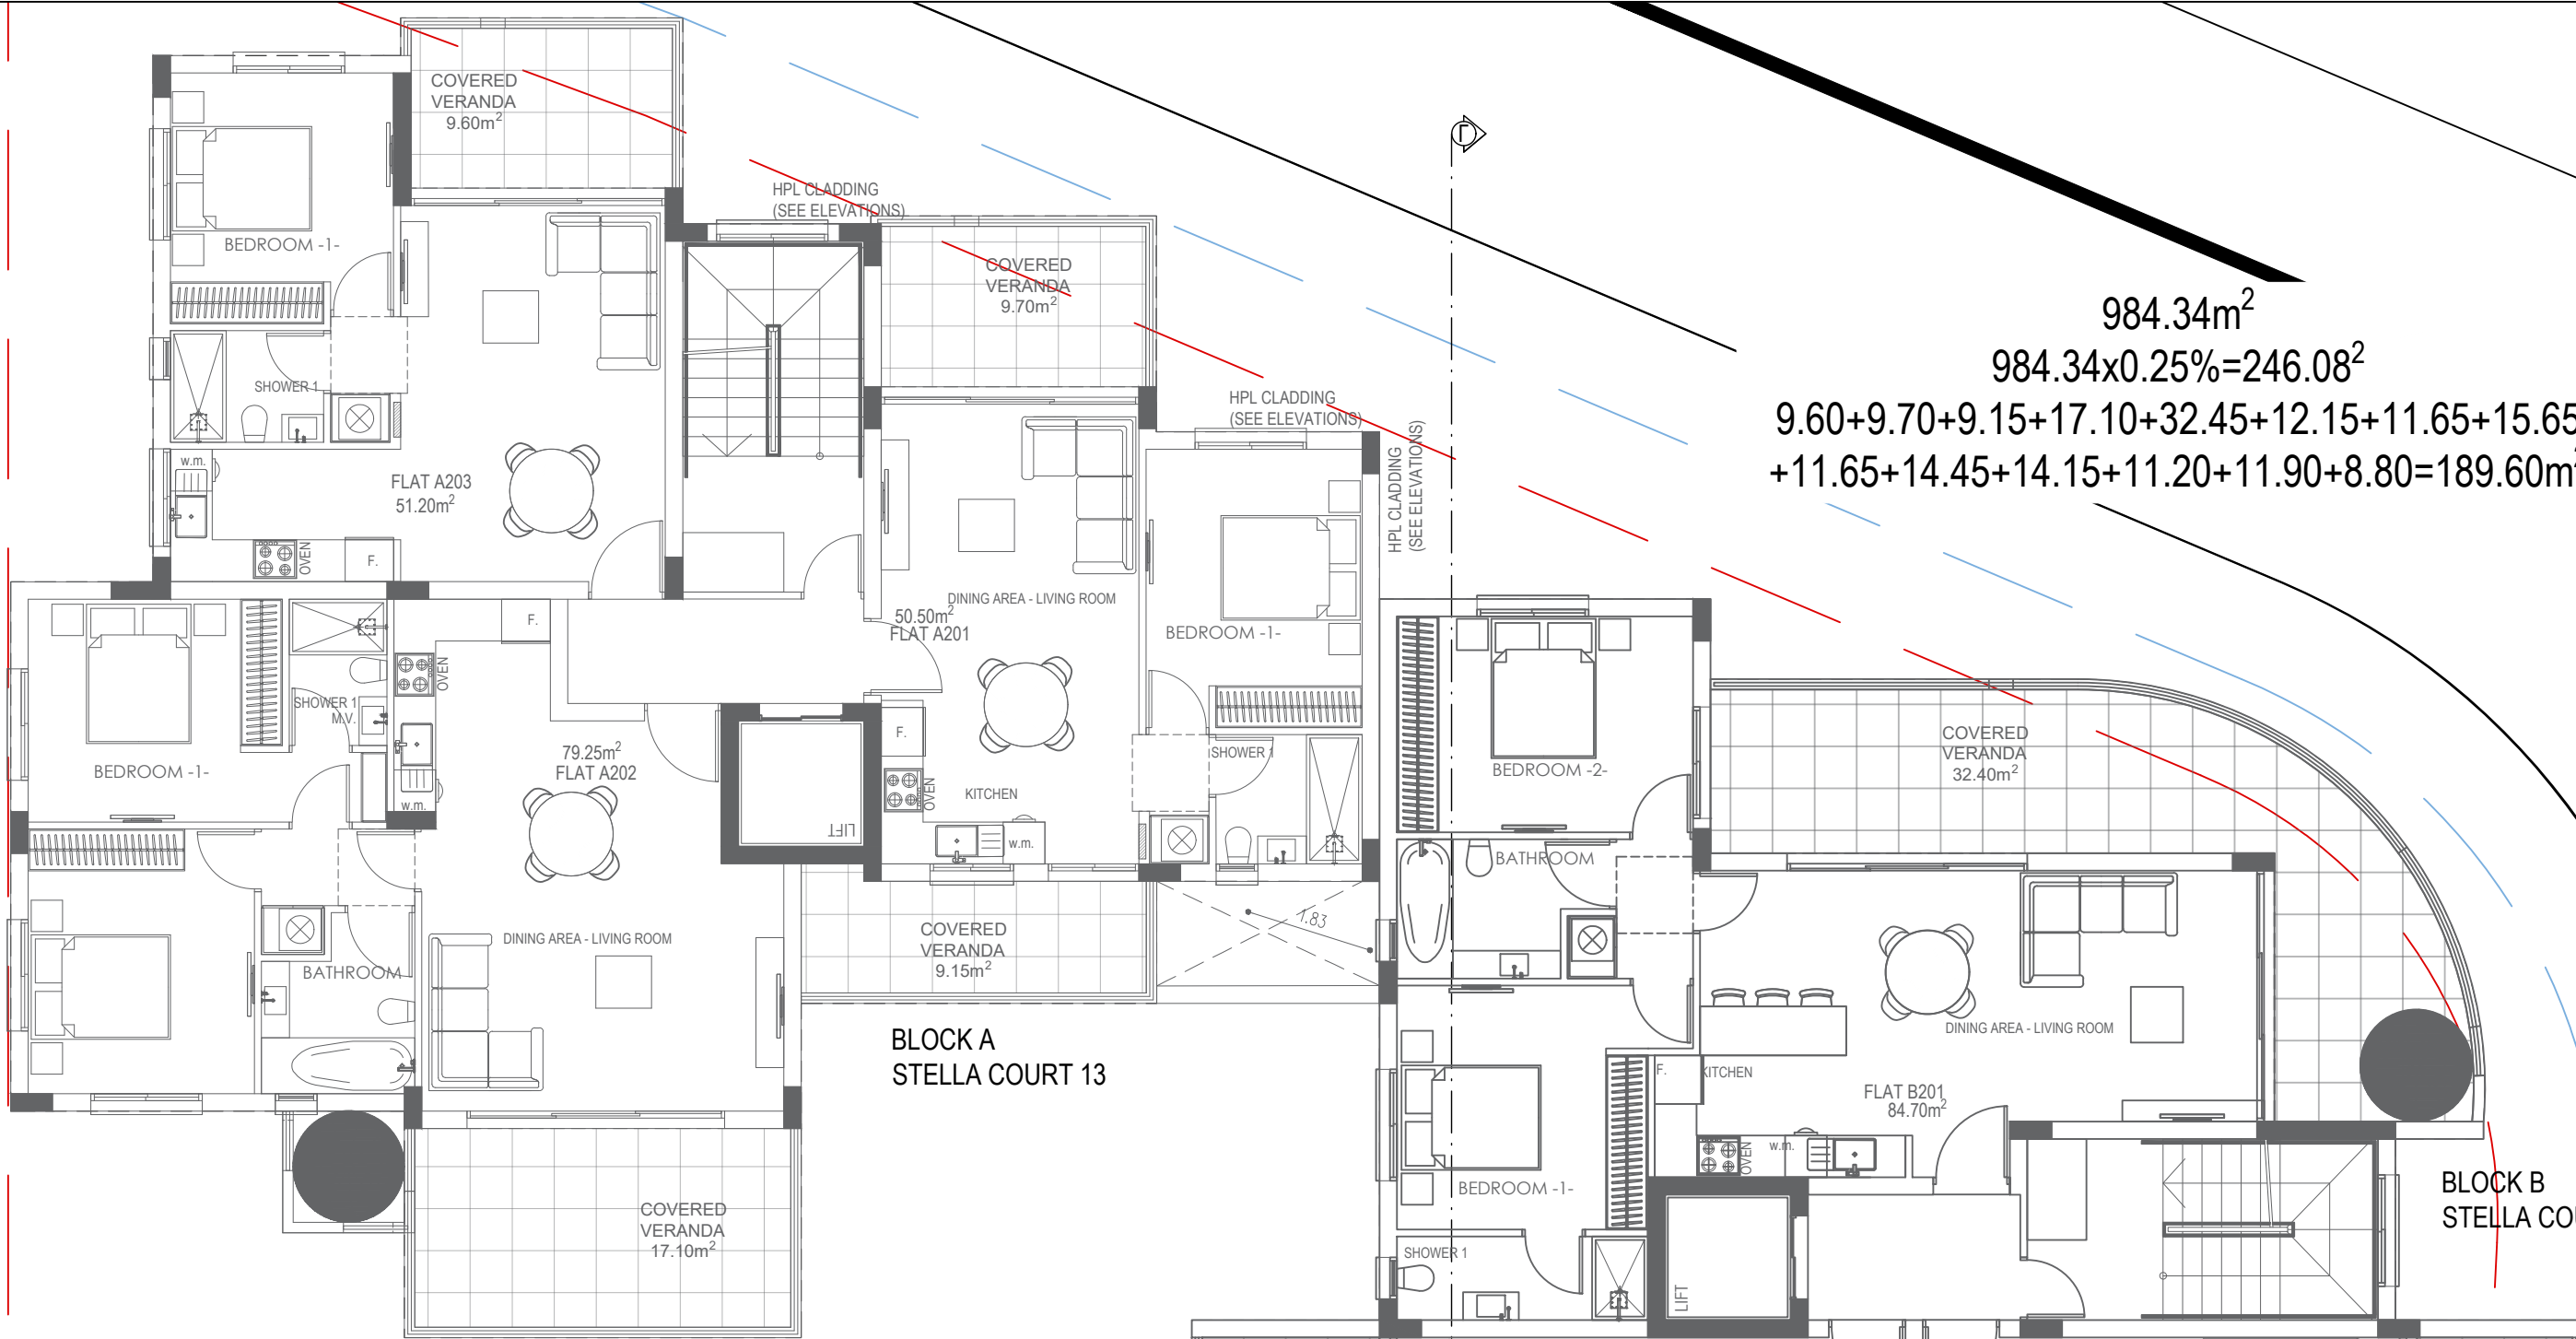

$984.34m^2$
 $984.34 \times 0.25\% = 246.08^2$
 $9.60 + 9.70 + 9.15 + 17.10 + 32.45 + 12.15 + 11.65 + 15.65$
 $+ 11.65 + 14.45 + 14.15 + 11.20 + 11.90 + 8.80 = 189.60m^2$

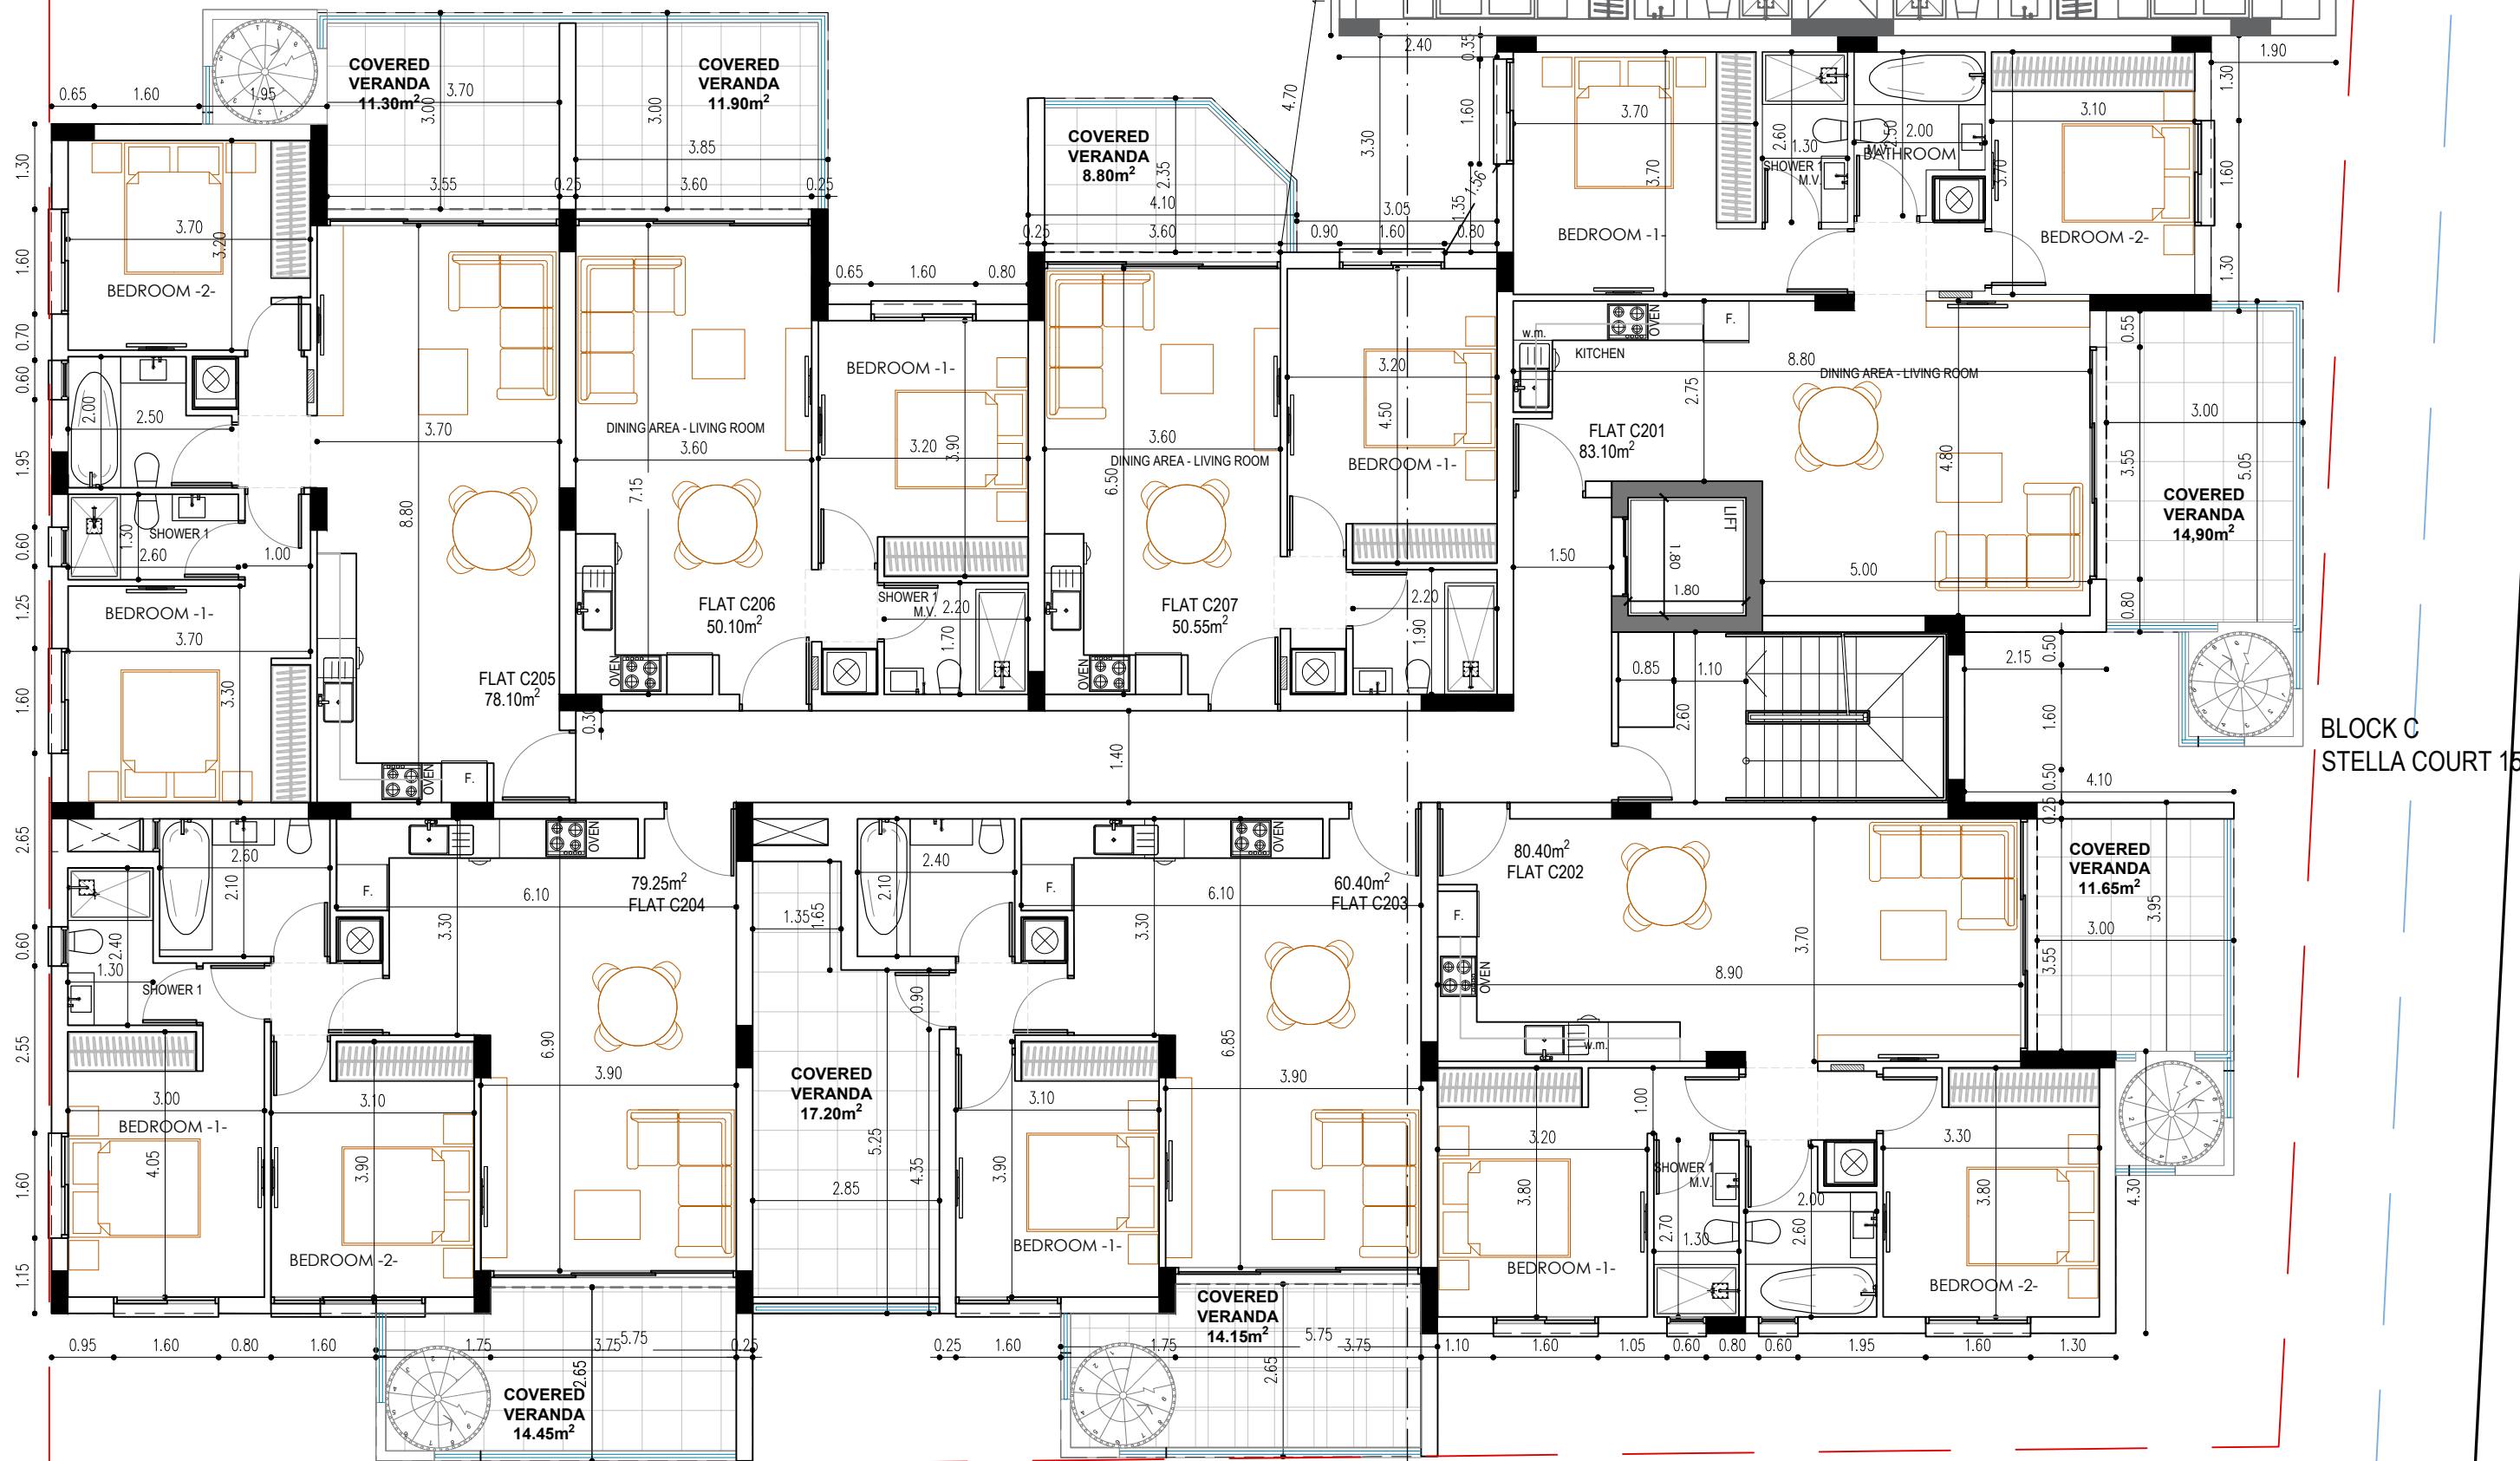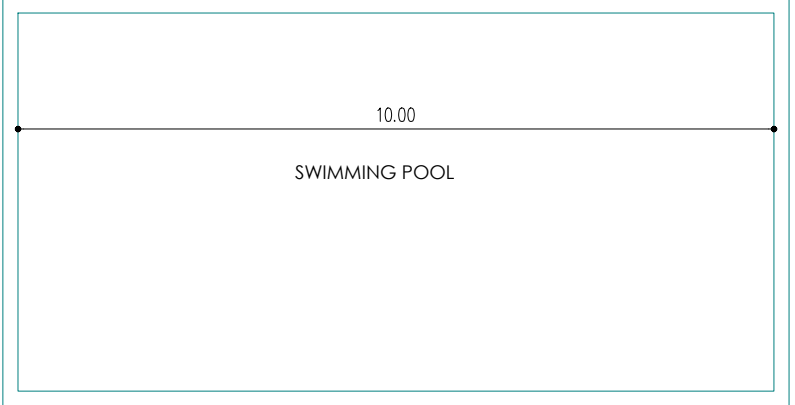

2nd FLOOR PLAN



M. PHOTIOU
ARCHITECTS-ENGINEERS


1st APRIL AVENUE 18, MAVROS COURT, FLAT 22, 6035, LARNACA
TEL.: 24817777 - 99648303
FAX.: 24817778
EMAIL: micha.photiou@cytanet.com.cy

CLIENT :
ROTIANA DEVELOPMNETS LIMITED

PROJECT TITLE :
MIX RESIDENCES, LIVADIA, LARNACA

- NOTES :
- EXTERIOR WALLS WITH THERMAL INSULATION BRICKS THICKNESS 25cm
 - THE BUILDING WILL BE PAINTED OUTSIDE AND INSIDE
 - ON THE EXTERNAL OPENINGS ALUMINIUM WITH DOUBLE GLAZED GLASS WILL BE PLACED
 - FOR ALL THE EXTERNAL STONE AND HPL COATING SEE ELEVATIONS
 - DOORS OF BATHROOM FACILITIES INTENDED TO USE BY DISABLE PEOPLE WILL HAVE AN OPENING 100cm BEFORE THE DOOR FRAME INSTALLATION.
 - THE MINIMUM WIDTH OF THE STAIR NOSINGS IS 14cm.
 - M.V. : MECHANICAL VENTILATION

— ZYNOPO TEMAKIOY
— 3m APO TO ZYNOPO
— 1.5m APO TO ZYNOPO
— YIETAMENA YIOMETRA
— IPOTEINOMENA YIOMETRA

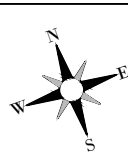

DRAWING TITLE :
STELLA COURT 15
BLOCK C
SECOND FLOOR PLAN

DATE :
SEPT'25

SCALE :
1:100@A2

DR. NO. :
A-03

JOB NO. :
661
03/09/2025 10:52:24

STATUS :
P R E L I M I N A R Y



ΣΥΝΟΛΙΚΟ ΕΜΒΑΔΟ ΟΡΟΦΗΣ = 1209.03TM.
1209.03x0.50=604.51TM.
1209.03x0.35=423.16TM.
Καλυμμένος χώρος οροφής 240.04T.M <35%

ROOF GARDEN



M. PHOTIOU
ARCHITECTS-ENGINEERS

1st APRIL AVENUE 18, MAVROS COURT, FLAT 22, 6035, LARNACA
TEL.: 24817777 - 99648303
FAX.: 24817778
EMAIL: micha.photiou@cytanet.com.cy


CLIENT :
ROTIANA DEVELOPMNETS LIMITED

PROJECT TITLE :
MIX RESIDENCES, LIVADIA, LARNACA

NOTES :

1. EXTERIOR WALLS WITH THERMAL INSULATION BRICKS THICKNESS 25cm
2. THE BUILDING WILL BE PAINTED OUTSIDE AND INSIDE
3. ON THE EXTERNAL OPENINGS ALUMINIUM WITH DOUBLE GLAZED GLASS WILL BE PLACED
4. FOR ALL THE EXTERNAL STONE AND HPL COATING SEE ELEVATIONS
5. DOORS OF BATHROOM FACILITIES INTENDED TO USE BY DISABLE PEOPLE WILL HAVE AN OPENING 100cm BEFORE THE DOOR FRAME INSTALLATION.
6. THE MINIMUM WIDTH OF THE STAIR NOSINGS IS 14cm.
7. M.V. : MECHANICAL VENTILATION

— ΣΥΝΟΡΟ ΤΕΜΑΧΙΟΥ
— 3 m ΑΠΟ ΤΟ ΣΥΝΟΡΟ
— 1.5 m ΑΠΟ ΤΟ ΣΥΝΟΡΟ
— ΥΠΟΤΕΤΑΜΕΝΑ ΥΠΟΜΕΤΡΑ
— ΠΡΟΤΕΙΝΟΜΕΝΑ ΥΠΟΜΕΤΡΑ

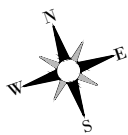

DRAWING TITLE :
STELLA COURT 15
BLOCK C
ROOF GARDEN PLAN

DATE :
SEPT'25

SCALE :
1:100@A2

DR. NO. :
A-04

JOB NO. :
661
03/09/2025 10:52:24

STATUS :
P R E L I M I N A R Y