


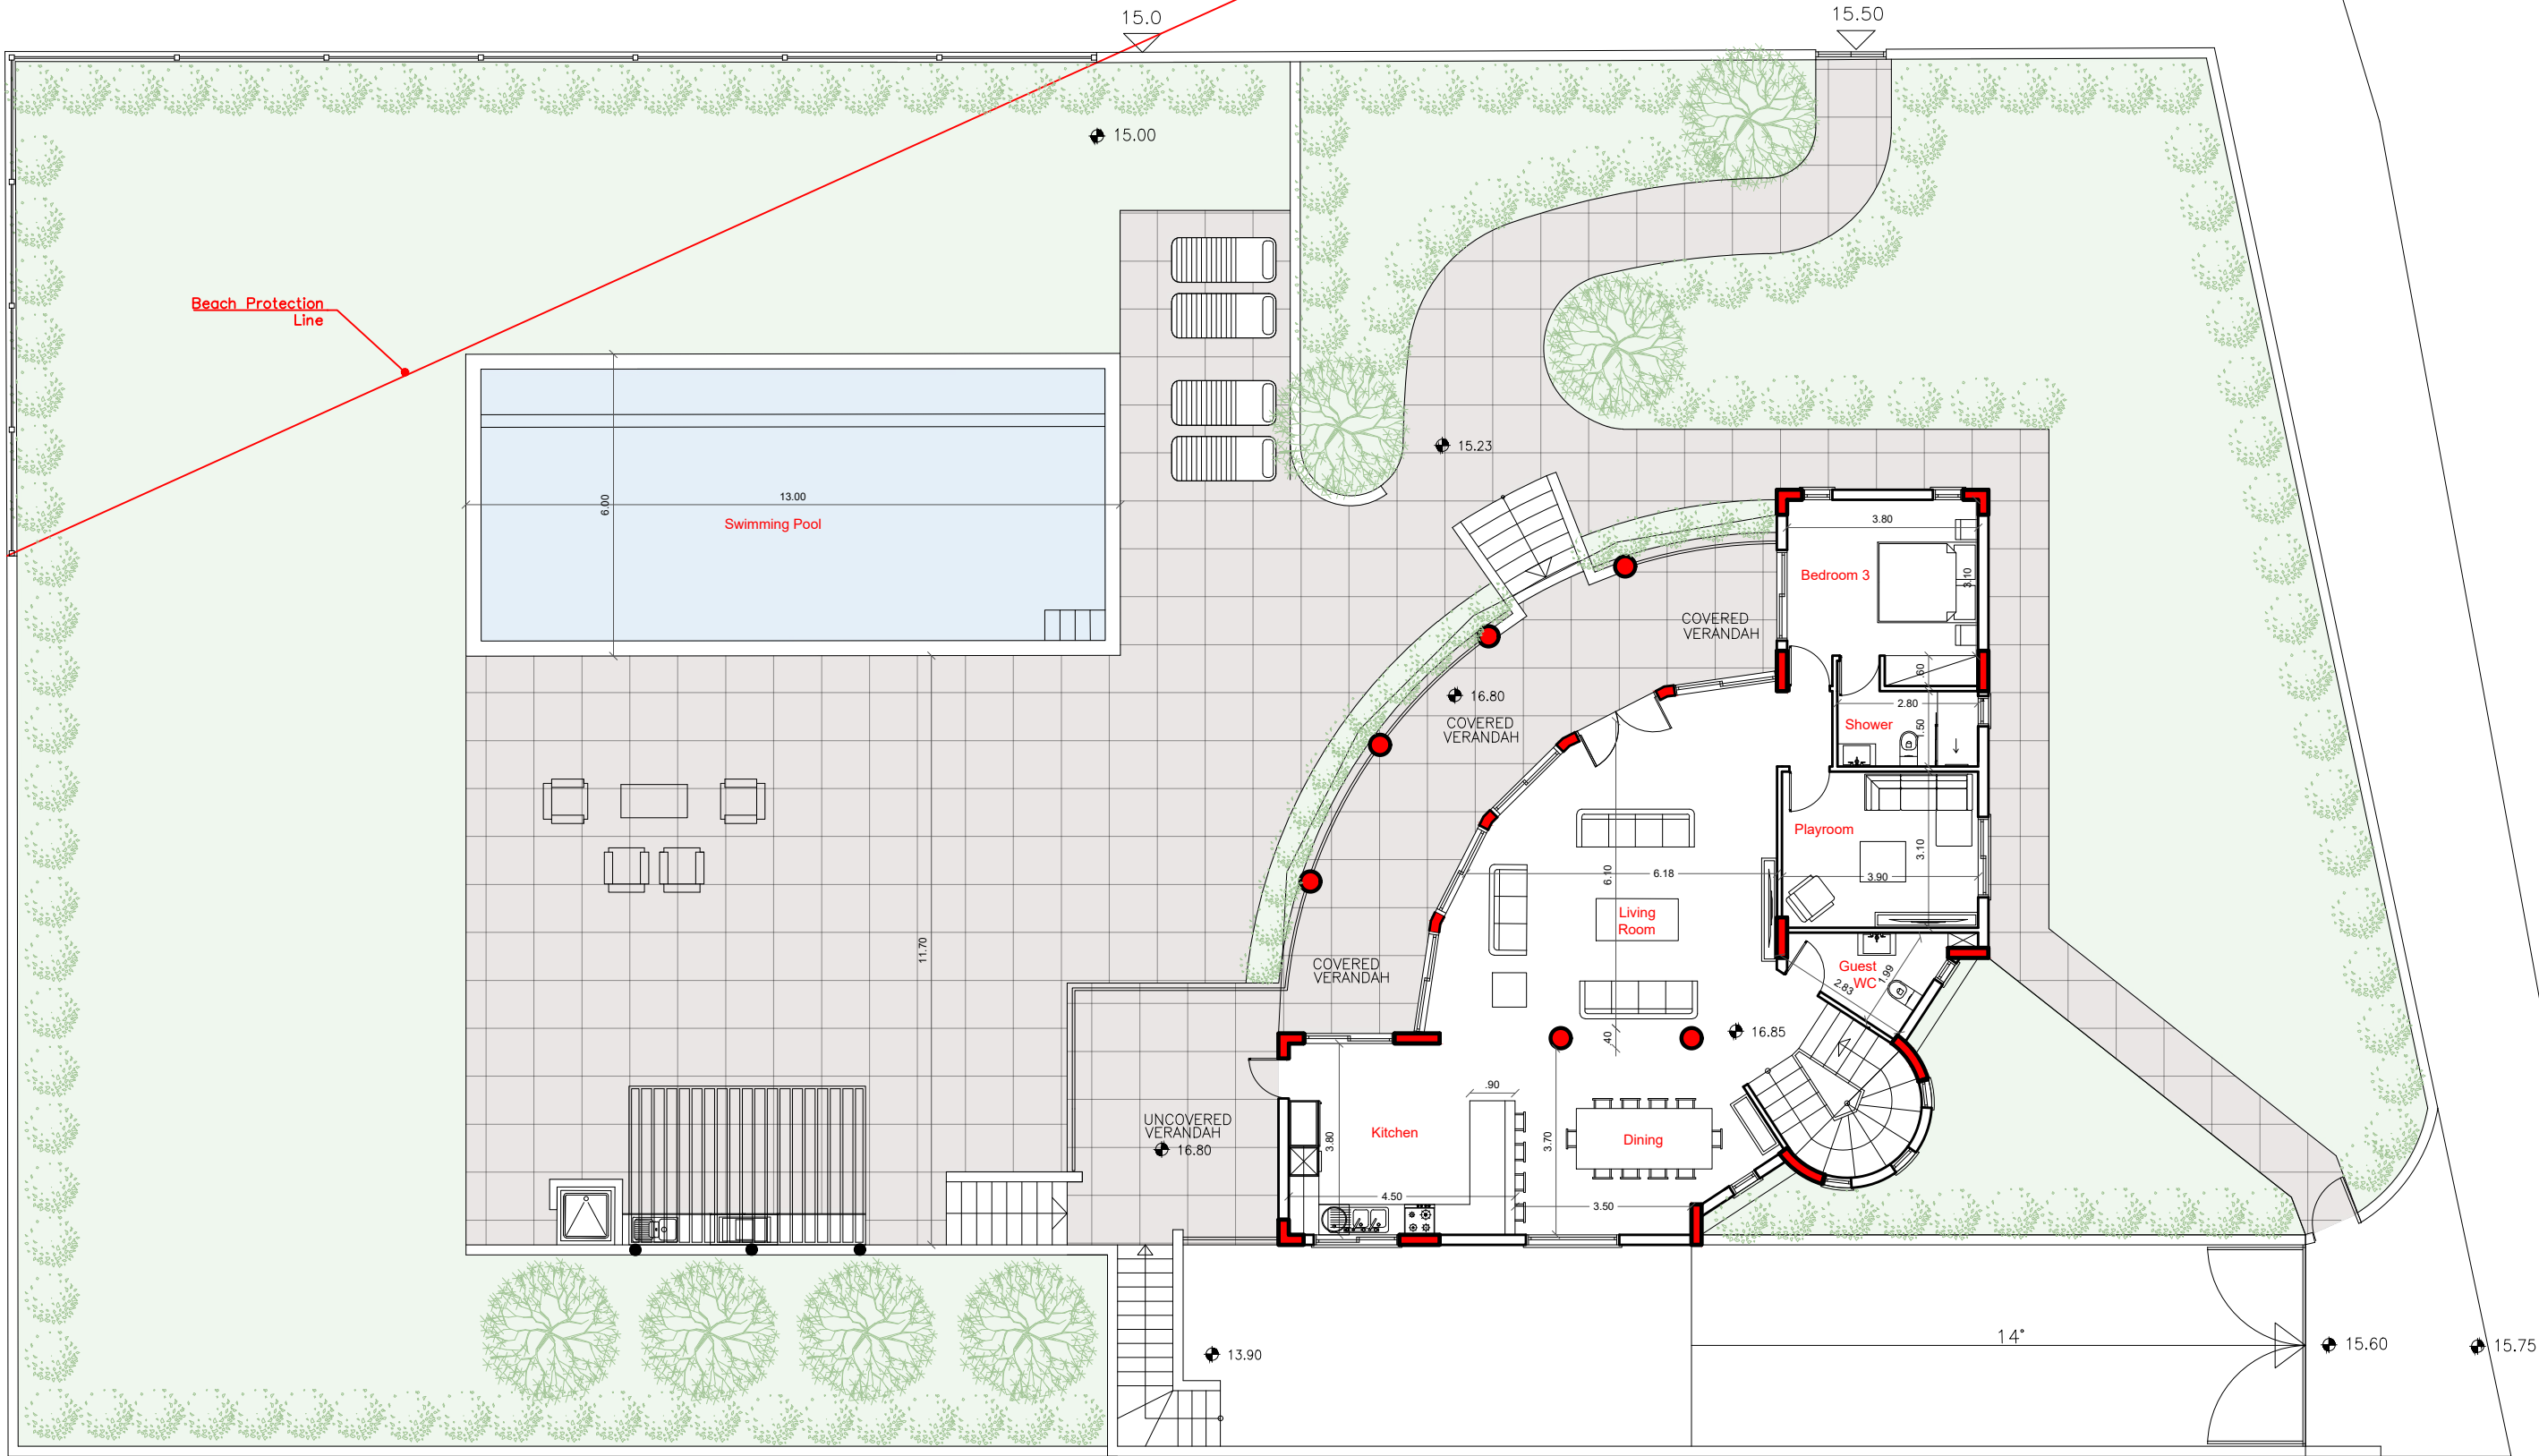

Notes:



Client: Plot 326
Address: Pegia, Coral Bay

Drawing Title
Site Plan


Drawn By: Korantina Team
Checked By: Aristos Petrou
Ref. Number: RE/00002/20

Date: May 2020
Scale: Not to Scale

Drawing Number
A00

**KORANTINA
HOMES**

Tel. +357 26623536, Fax: +357 26622422 32
Tricomou Street , Pegia - Coral Bay, Pafos
E-Mail: info@korantinahomes.com
www.korantinahomes.com

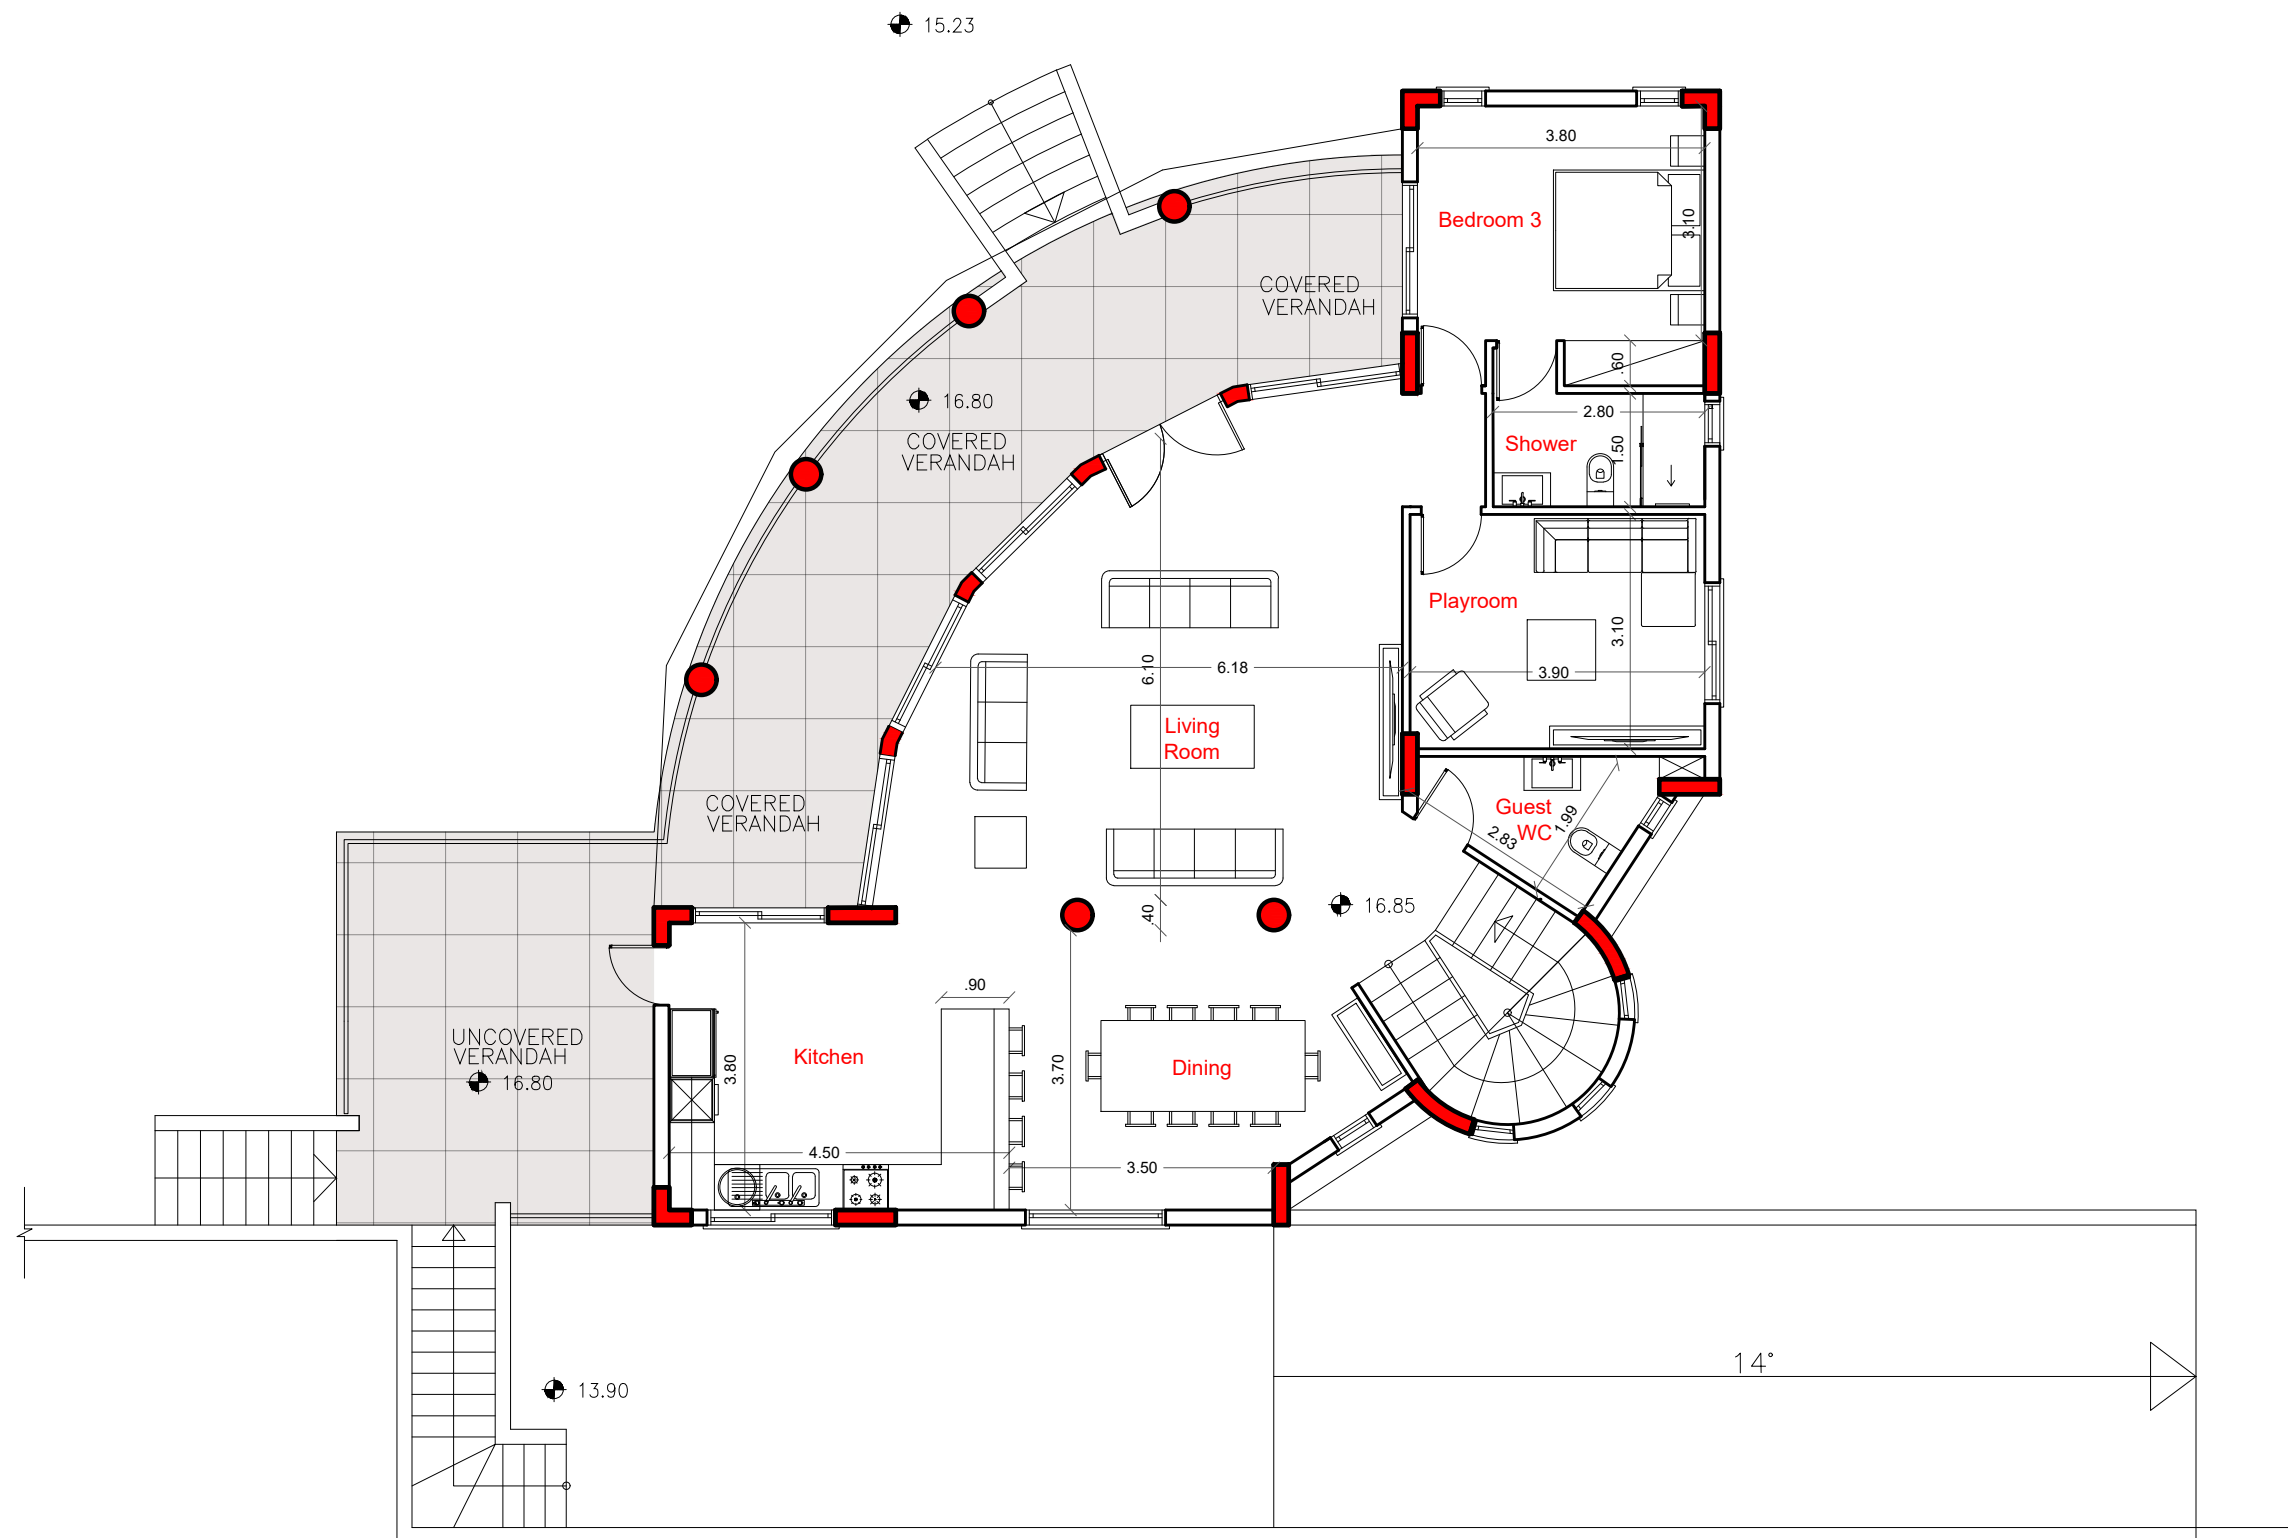

**KORANTINA
HOMES**

Tel. +357 26623536, Fax: +357 26622422 32
Tricomou Street , Pegia - Coral Bay, Pafos
E-Mail: info@korantinahomes.com
www.korantinahomes.com

Notes:

Client: Plot 326

Address: Pegia, Coral Bay

Drawn By: Korantina Team

Checked By: Aristos Petrou

Ref. Number: RE/00002/20

Drawing Title


Ground Floor

Date: May 2020

Scale: 1:100

Drawing Number

A01

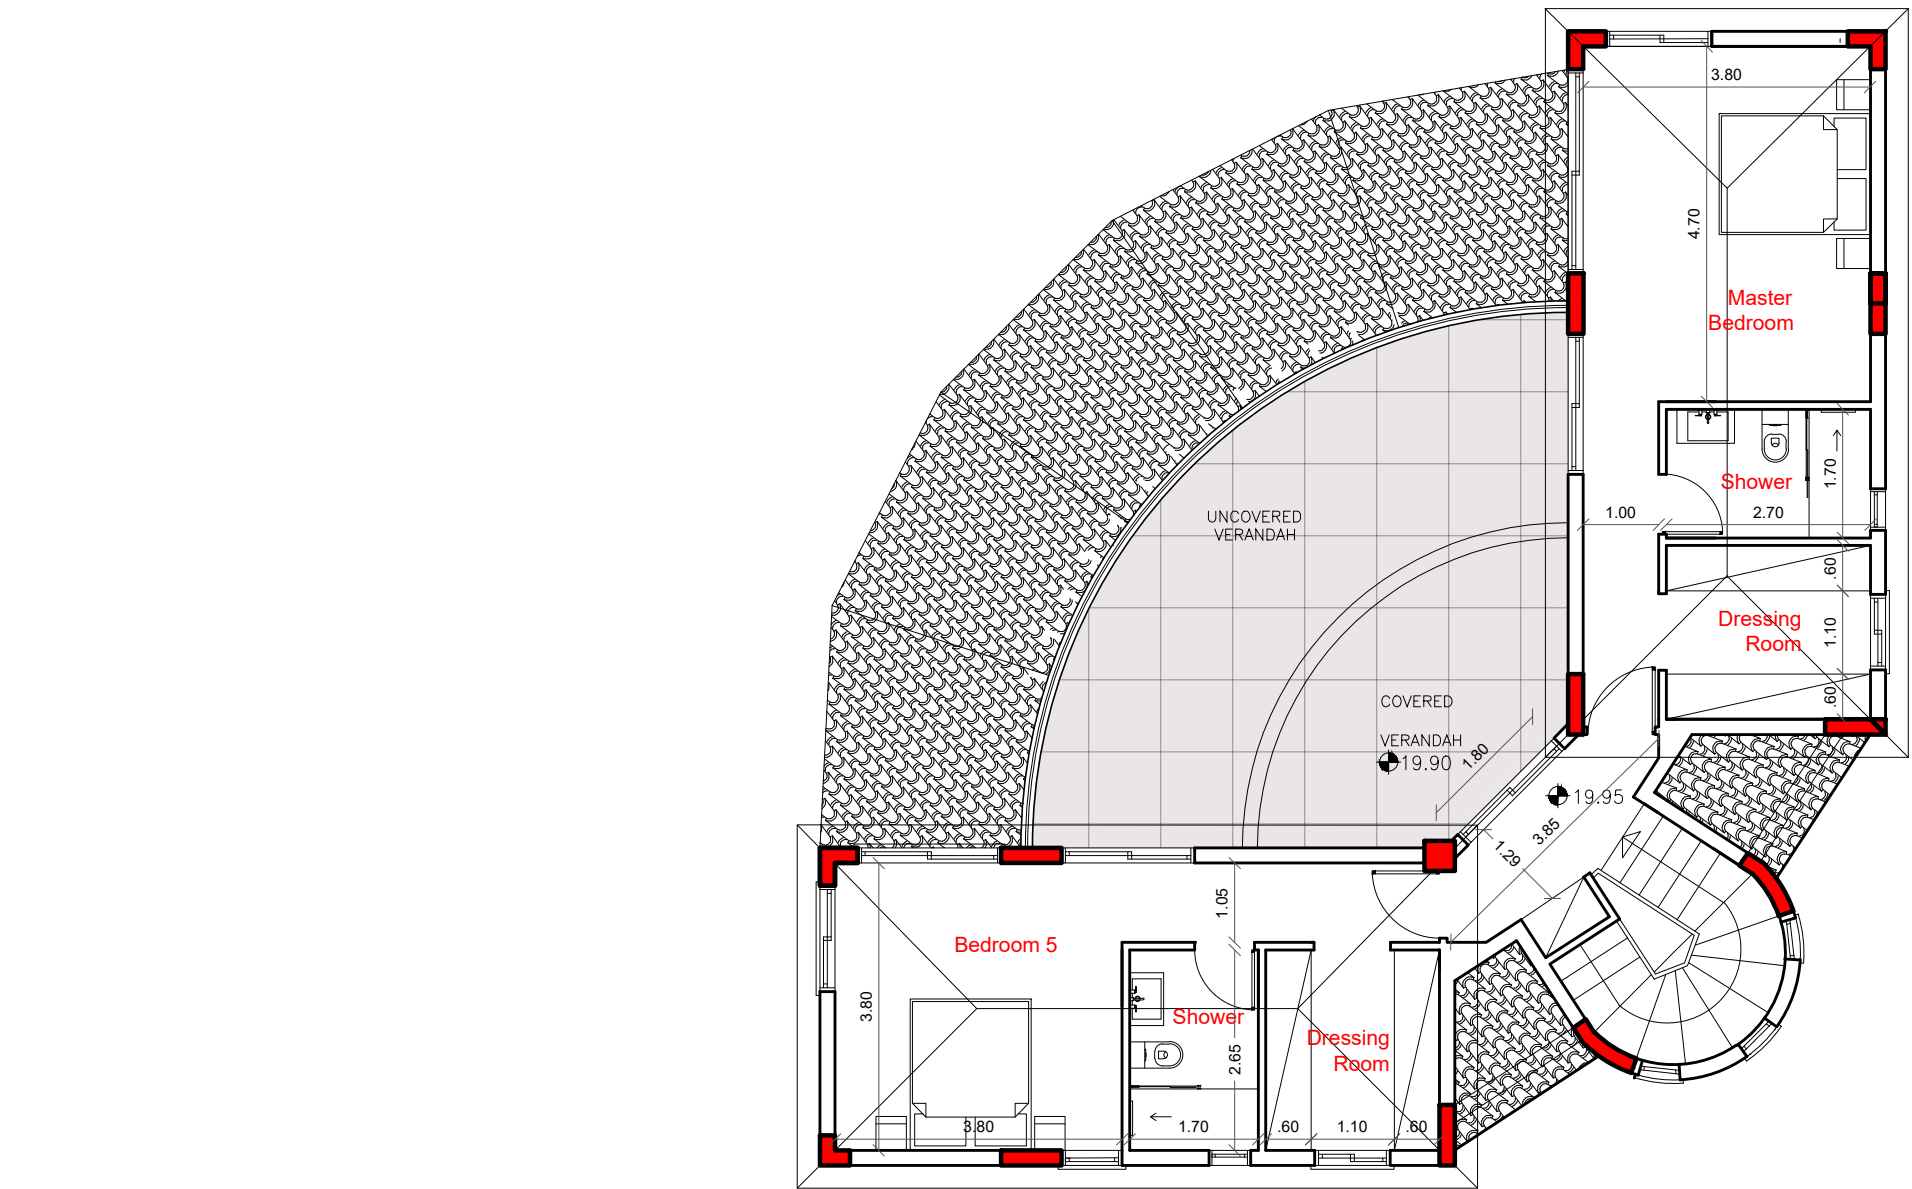

KORANTINA
HOMES

Tel. +357 26623536, Fax: +357 26622422 32


Tricomou Street , Pegia - Coral Bay, Pafos

E-Mail: info@korantinahomes.com

www.korantinahomes.com

Notes:

Client: Plot 326		Drawn By: Korantina Team	
Address: Pegia, Coral Bay		Checked By: Aristos Petrou	
		Ref. Number: RE/00002/20	
Drawing Title		Date: May 2020	Drawing Number
First Floor		Scale: 1:100	A02

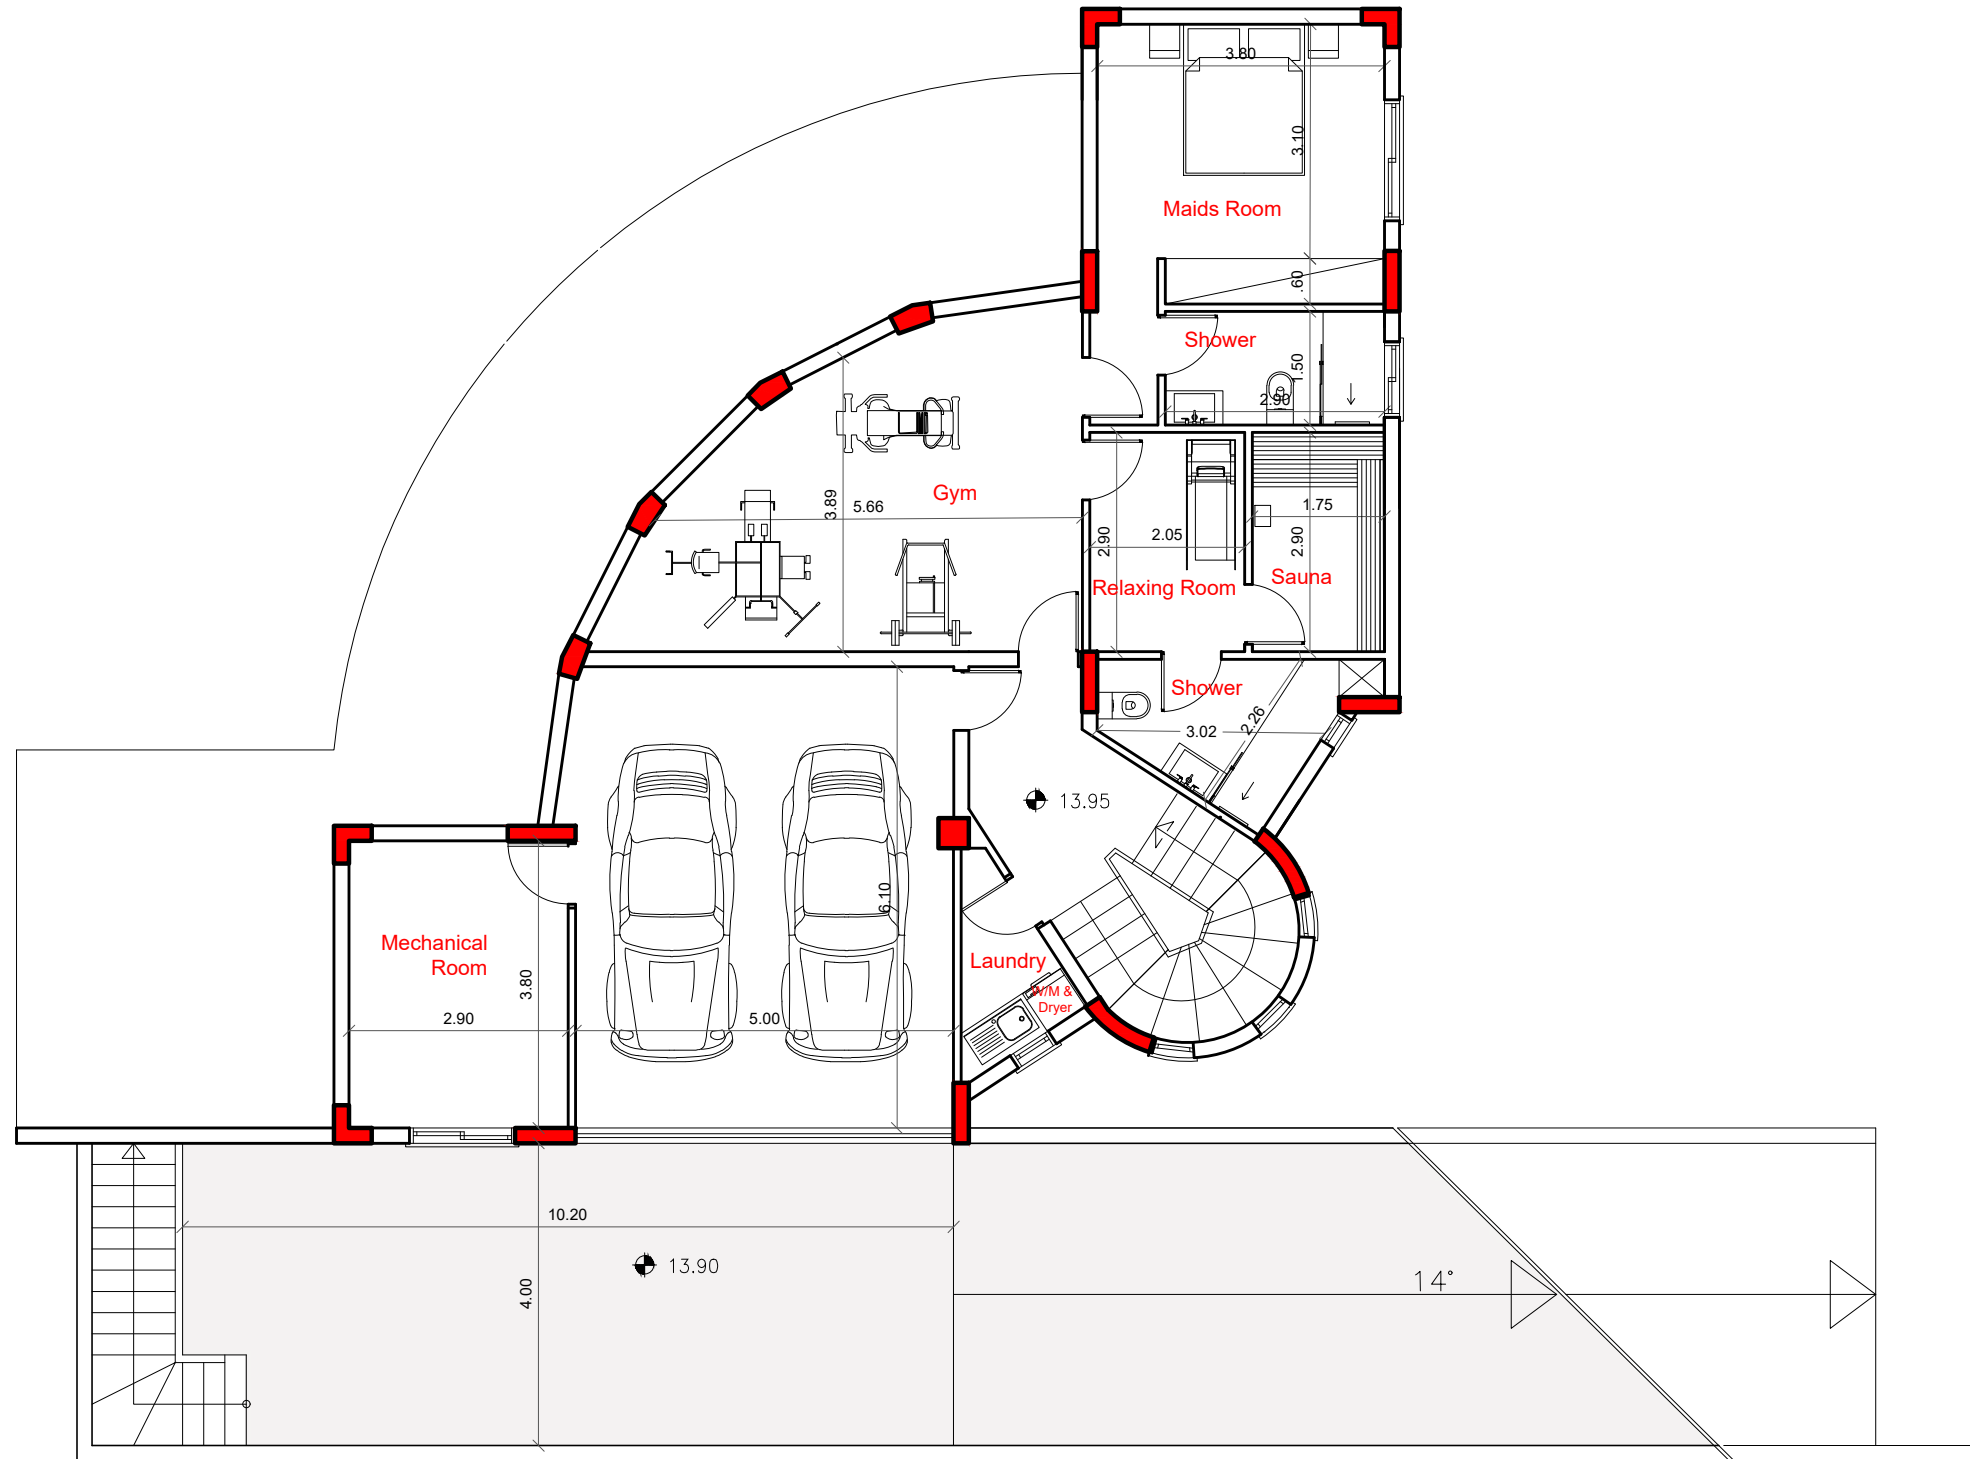

BASEMENT

**KORANTINA
HOMES**

Tel. +357 26623536, Fax: +357 26622422 32
Tricomou Street , Pegia - Coral Bay, Pafos
E-Mail: info@korantinahomes.com
www.korantinahomes.com

Notes:

Client: Plot 326

Address: Pegia, Coral Bay

Drawn By: Korantina Team

Checked By: Aristos Petrou

Ref. Number: RE/00002/20

Drawing Title

Basement

Date: May 2020

Scale: 1:100

Drawing Number

A03