



Contractor shall check and verify all dimensions.
This drawing is the property of the Architects.
This drawing shall not be used for construction purposes
unless counter signed by the Architects.

NOTES



T. POUROS ARCHITECTURE STUDIO
29 Patmou Str., 2062, STROVOLOS - NICOSIA - CY
info@tpourosarchitects.com | 77770751 - 96911087

ARCHITECT	TASOS PPOUROS
LICENCE No.	A 206515



CLIENT	D.K
PROJECT	24TP - 36 APARTMENT BUILDING ARADIPPOU
SCALE	1 : 100
TITLE	GROUND FLOOR PLAN
DWG No	A01



Contractor shall check and verify all dimensions.
This drawing is the property of the Architects.
This drawing shall not be used for construction purposes
unless counter signed by the Architects.

NOTES




T. POUROS ARCHITECTURE STUDIO
29 Patmou Str., 2062, STROVOLOS - NICOSIA - CY
info@tpourosarchitects.com | 77770751 - 96911087

ARCHITECT	TASOS PPOUROS
LICENCE No.	A 206515



CLIENT	D.K
PROJECT	24TP - 36 APARTMENT BUILDING ARADIPPOU
SCALE	1 : 100
TITLE	1ST FLOOR PLAN
DWG No	A02

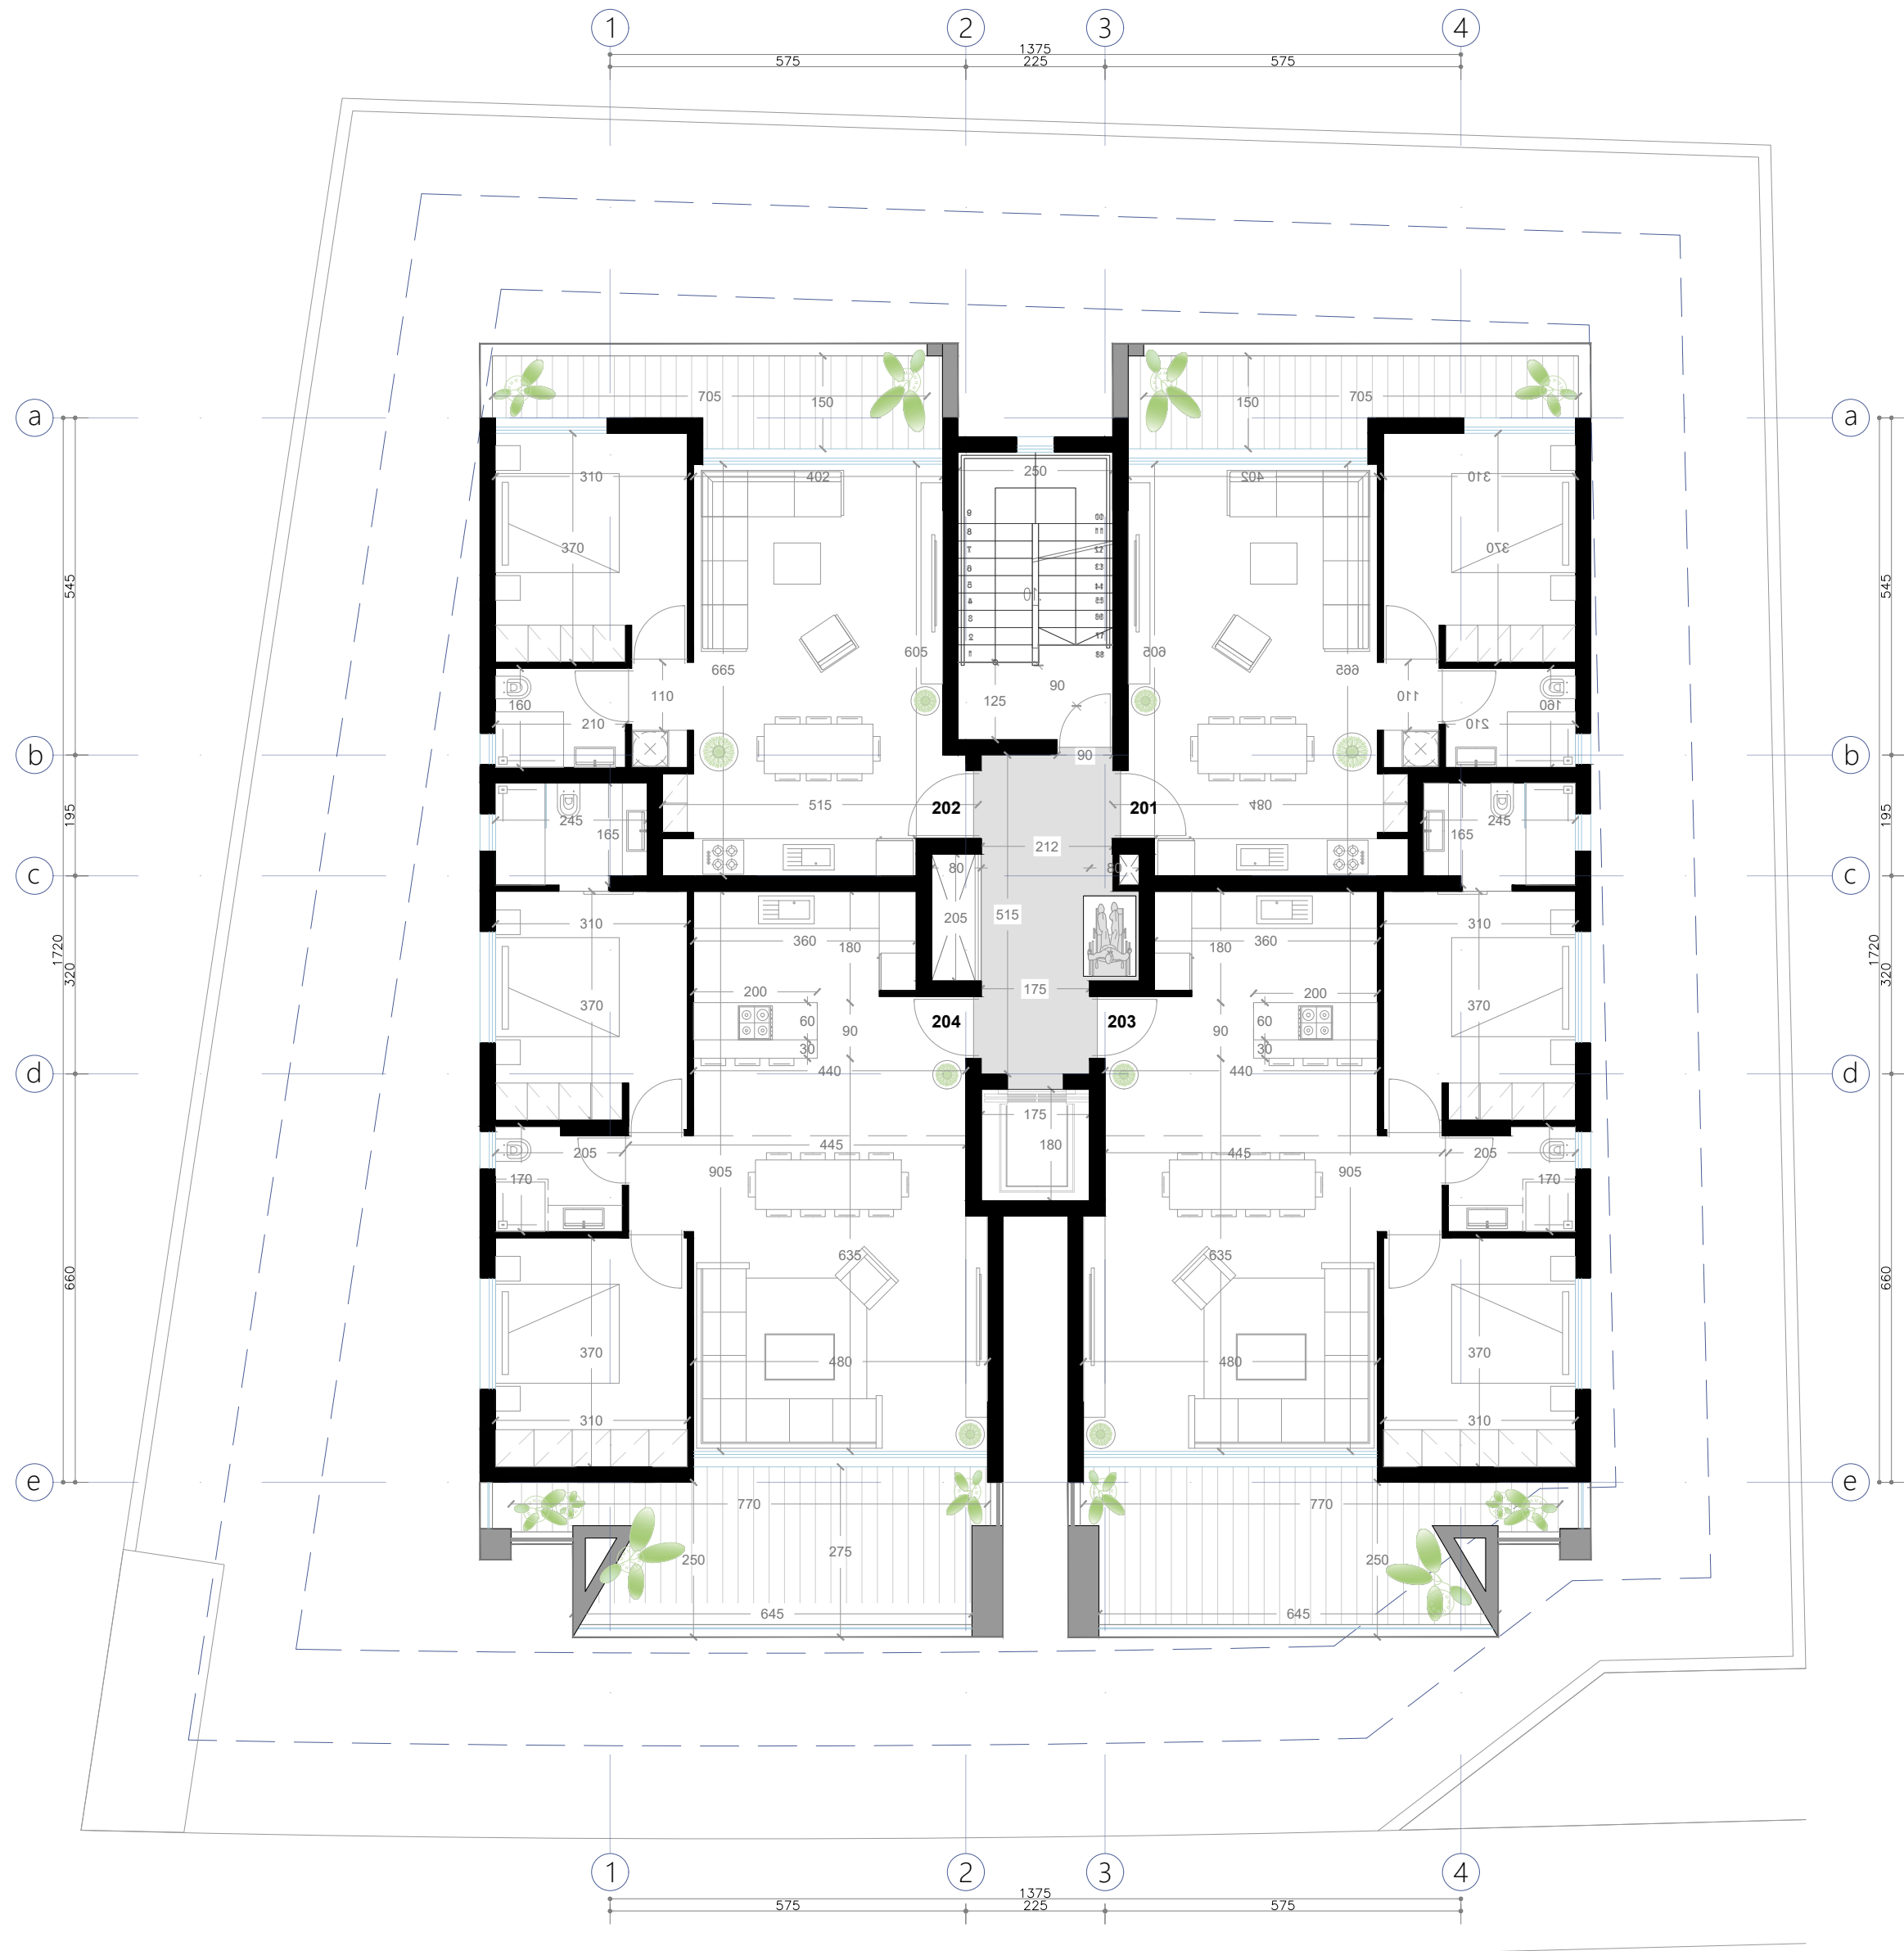

Contractor shall check and verify all dimensions.
This drawing is the property of the Architects.
This drawing shall not be used for construction purposes
unless counter signed by the Architects.

NOTES




T. POUROS ARCHITECTURE STUDIO
29 Patmou Str., 2062, STROVOLOS - NICOSIA - CY
info@tpourosarchitects.com | 77770751 - 96911087

ARCHITECT	TASOS PPOUROS
LICENCE No.	A 206515



CLIENT	D.K
PROJECT	24TP - 36 APARTMENT BUILDING ARADIPPOU
SCALE	1 : 100
TITLE	2ND FLOOR PLAN
DWG No	A03

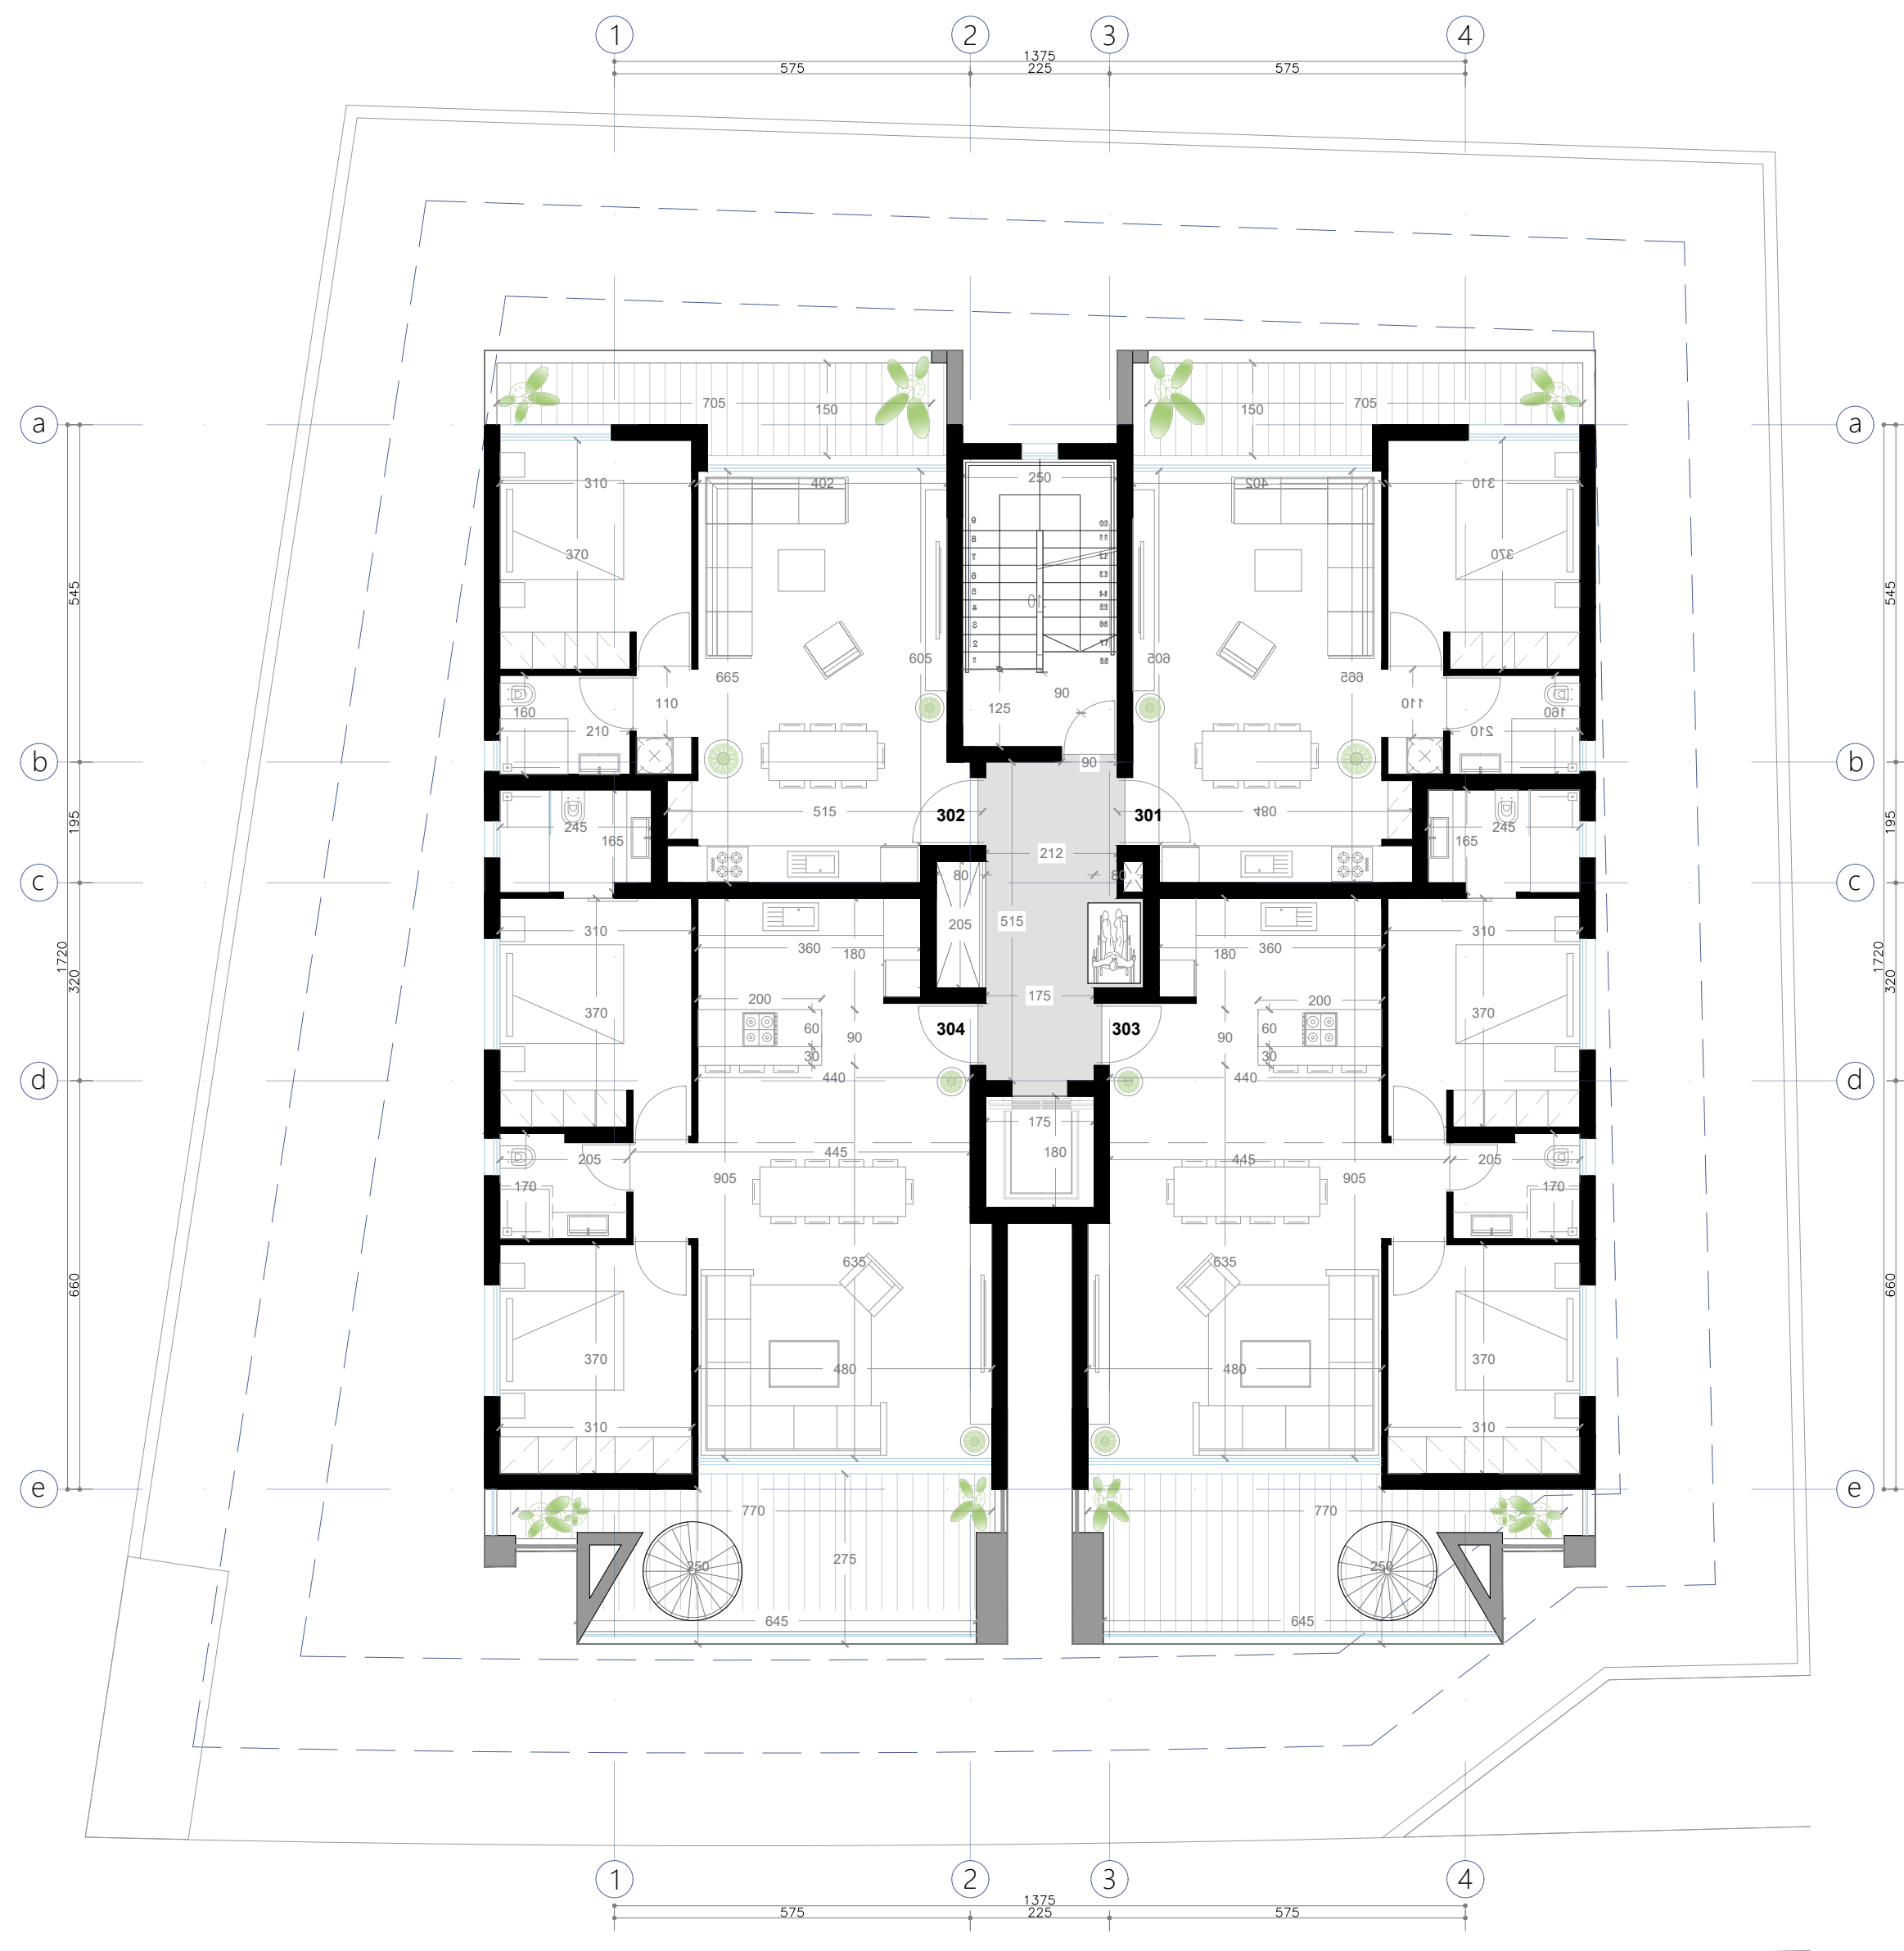

Contractor shall check and verify all dimensions.
This drawing is the property of the Architects.
This drawing shall not be used for construction purposes
unless counter signed by the Architects.

NOTES




T. POUROS ARCHITECTURE STUDIO
29 Patmou Str., 2062, STROVOLOS - NICOSIA - CY
info@tpourosarchitects.com | 77770751 - 96911087

ARCHITECT	TASOS PPOUROS
LICENCE No.	A 206515



CLIENT	D.K
PROJECT	24TP - 36 APARTMENT BUILDING ARADIPPOU
SCALE	1 : 100
TITLE	3RD FLOOR PLAN
DWG No	A04

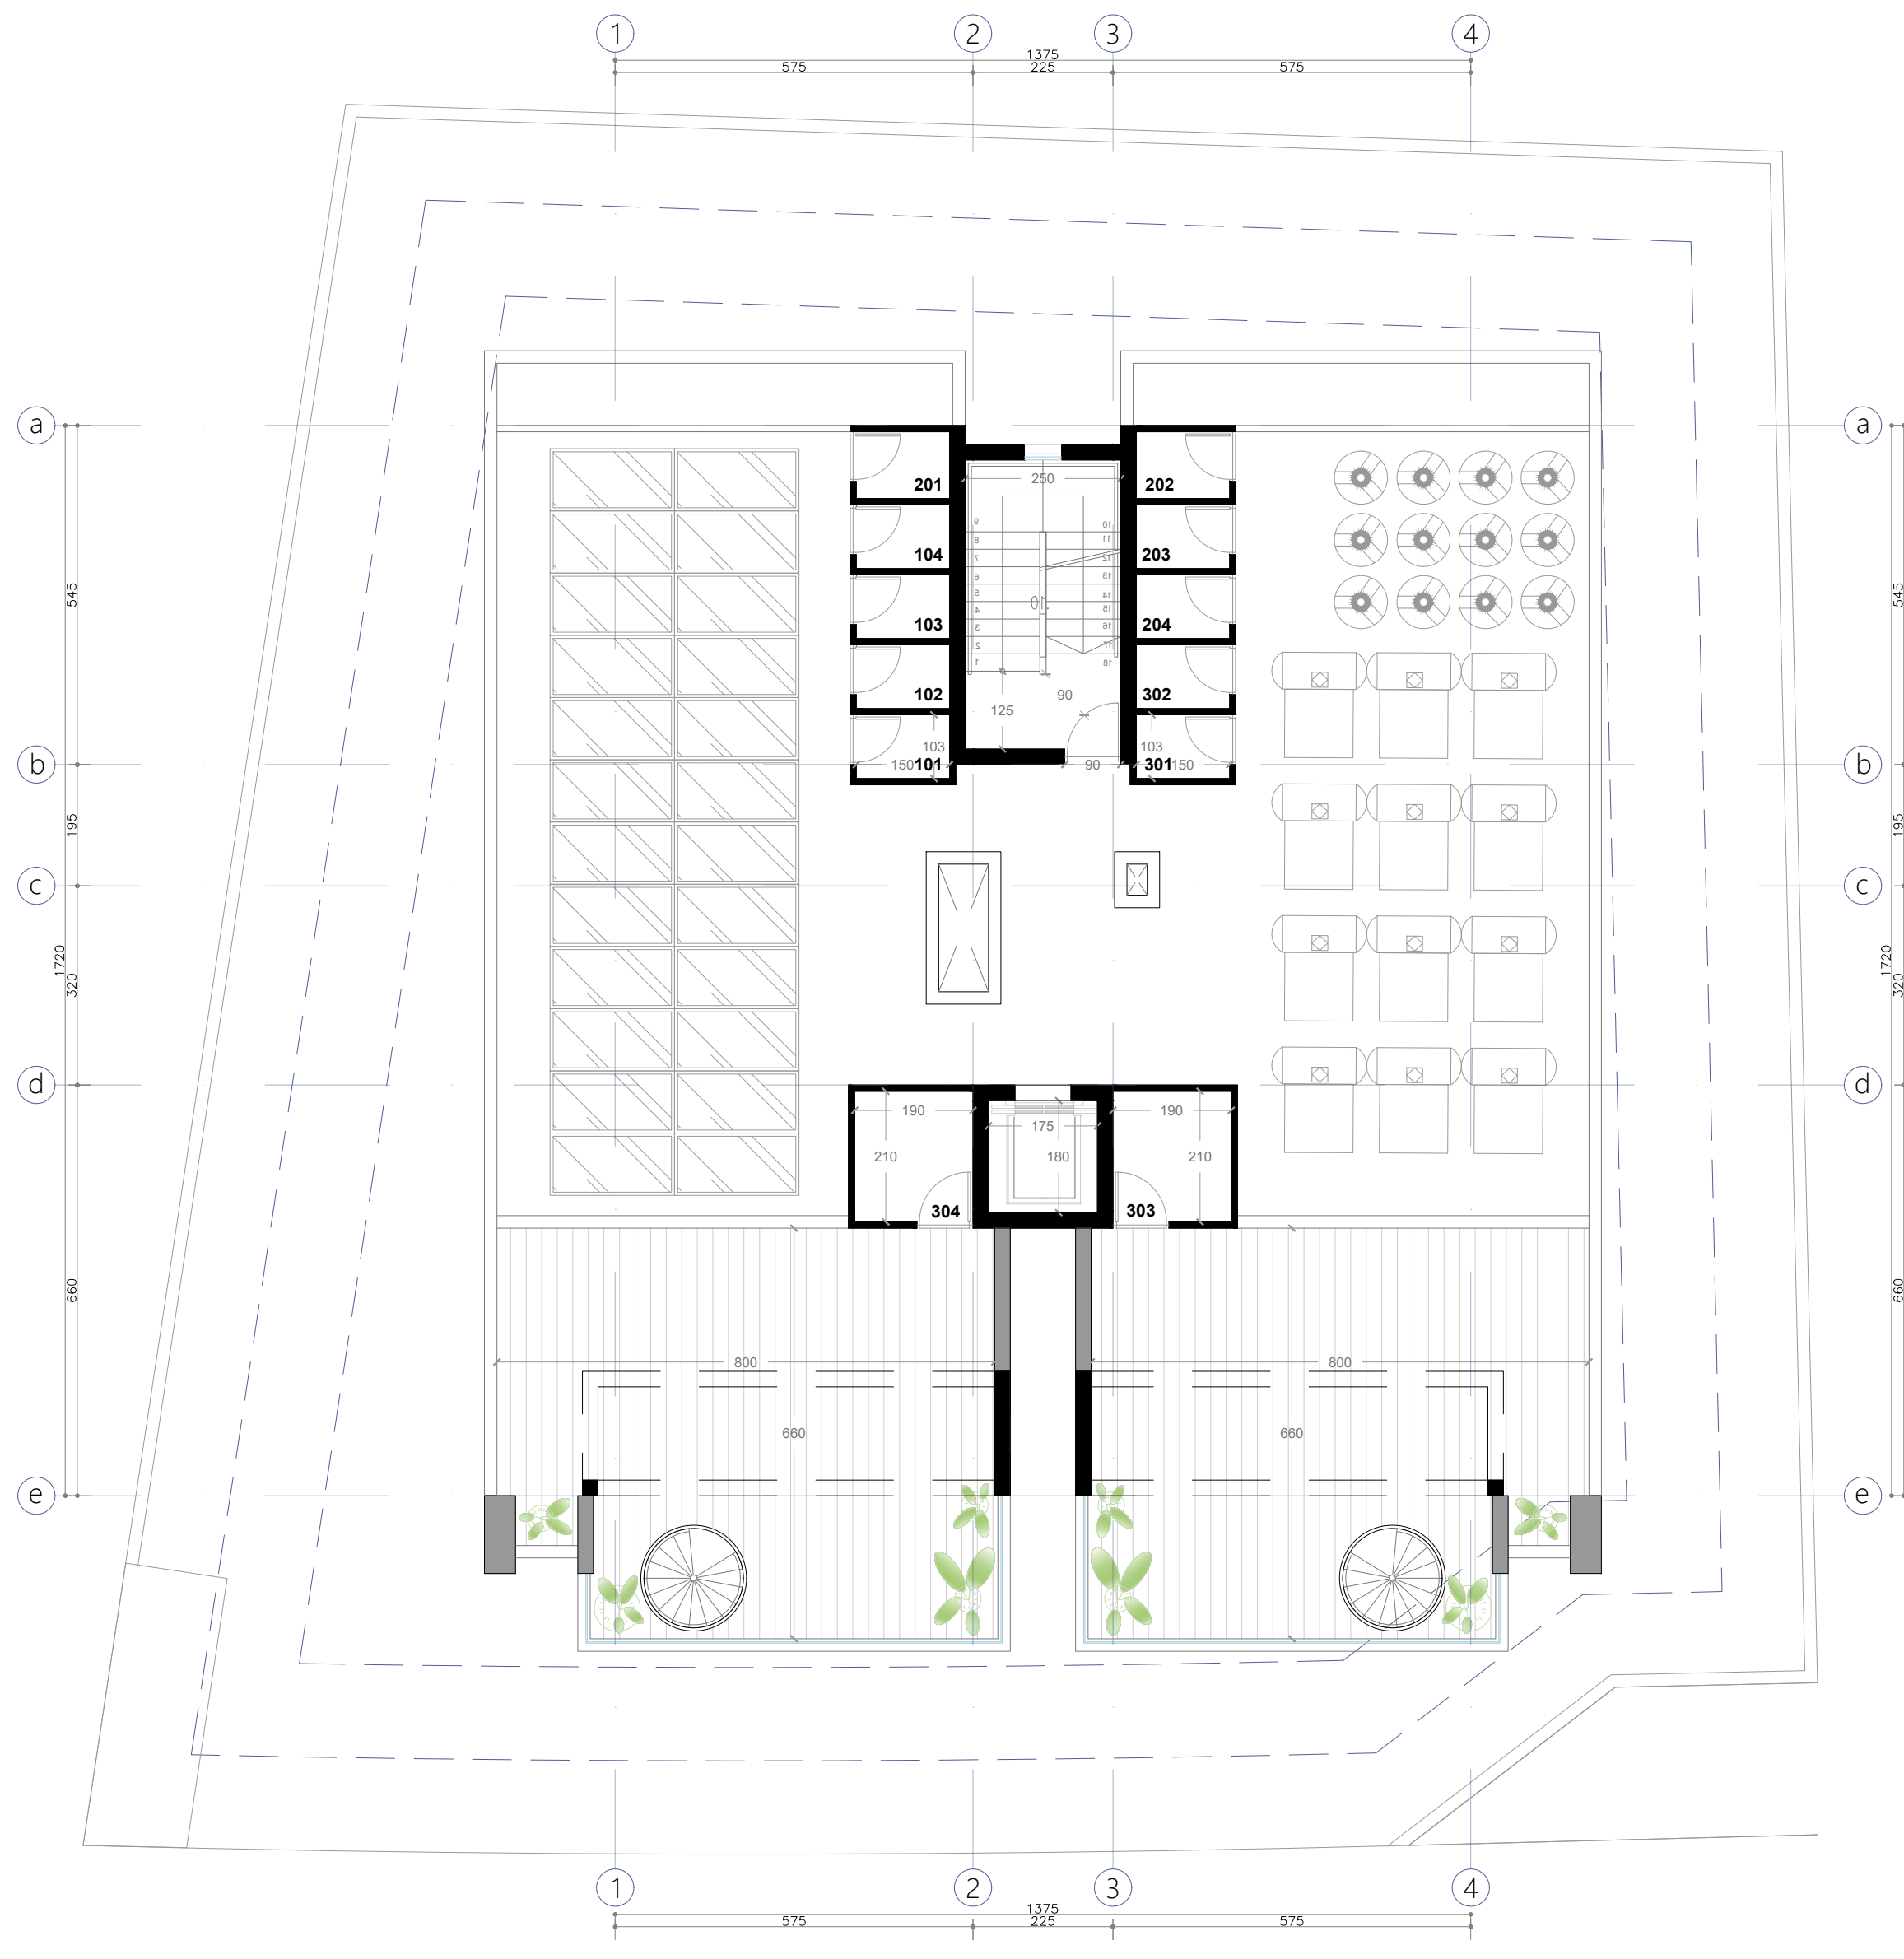

Contractor shall check and verify all dimensions.
This drawing is the property of the Architects.
This drawing shall not be used for construction purposes
unless counter signed by the Architects.

NOTES




T. POUROS ARCHITECTURE STUDIO
29 Patmou Str., 2062, STROVOLOS - NICOSIA - CY
info@tpourosarchitects.com | 77770751 - 96911087

ARCHITECT	TASOS PPOUROS
LICENCE No.	A 206515



CLIENT	D.K
PROJECT	24TP - 36 APARTMENT BUILDING ARADIPPOU
SCALE	1 : 100
TITLE	ROOF FLOOR PLAN
DWG No	A05

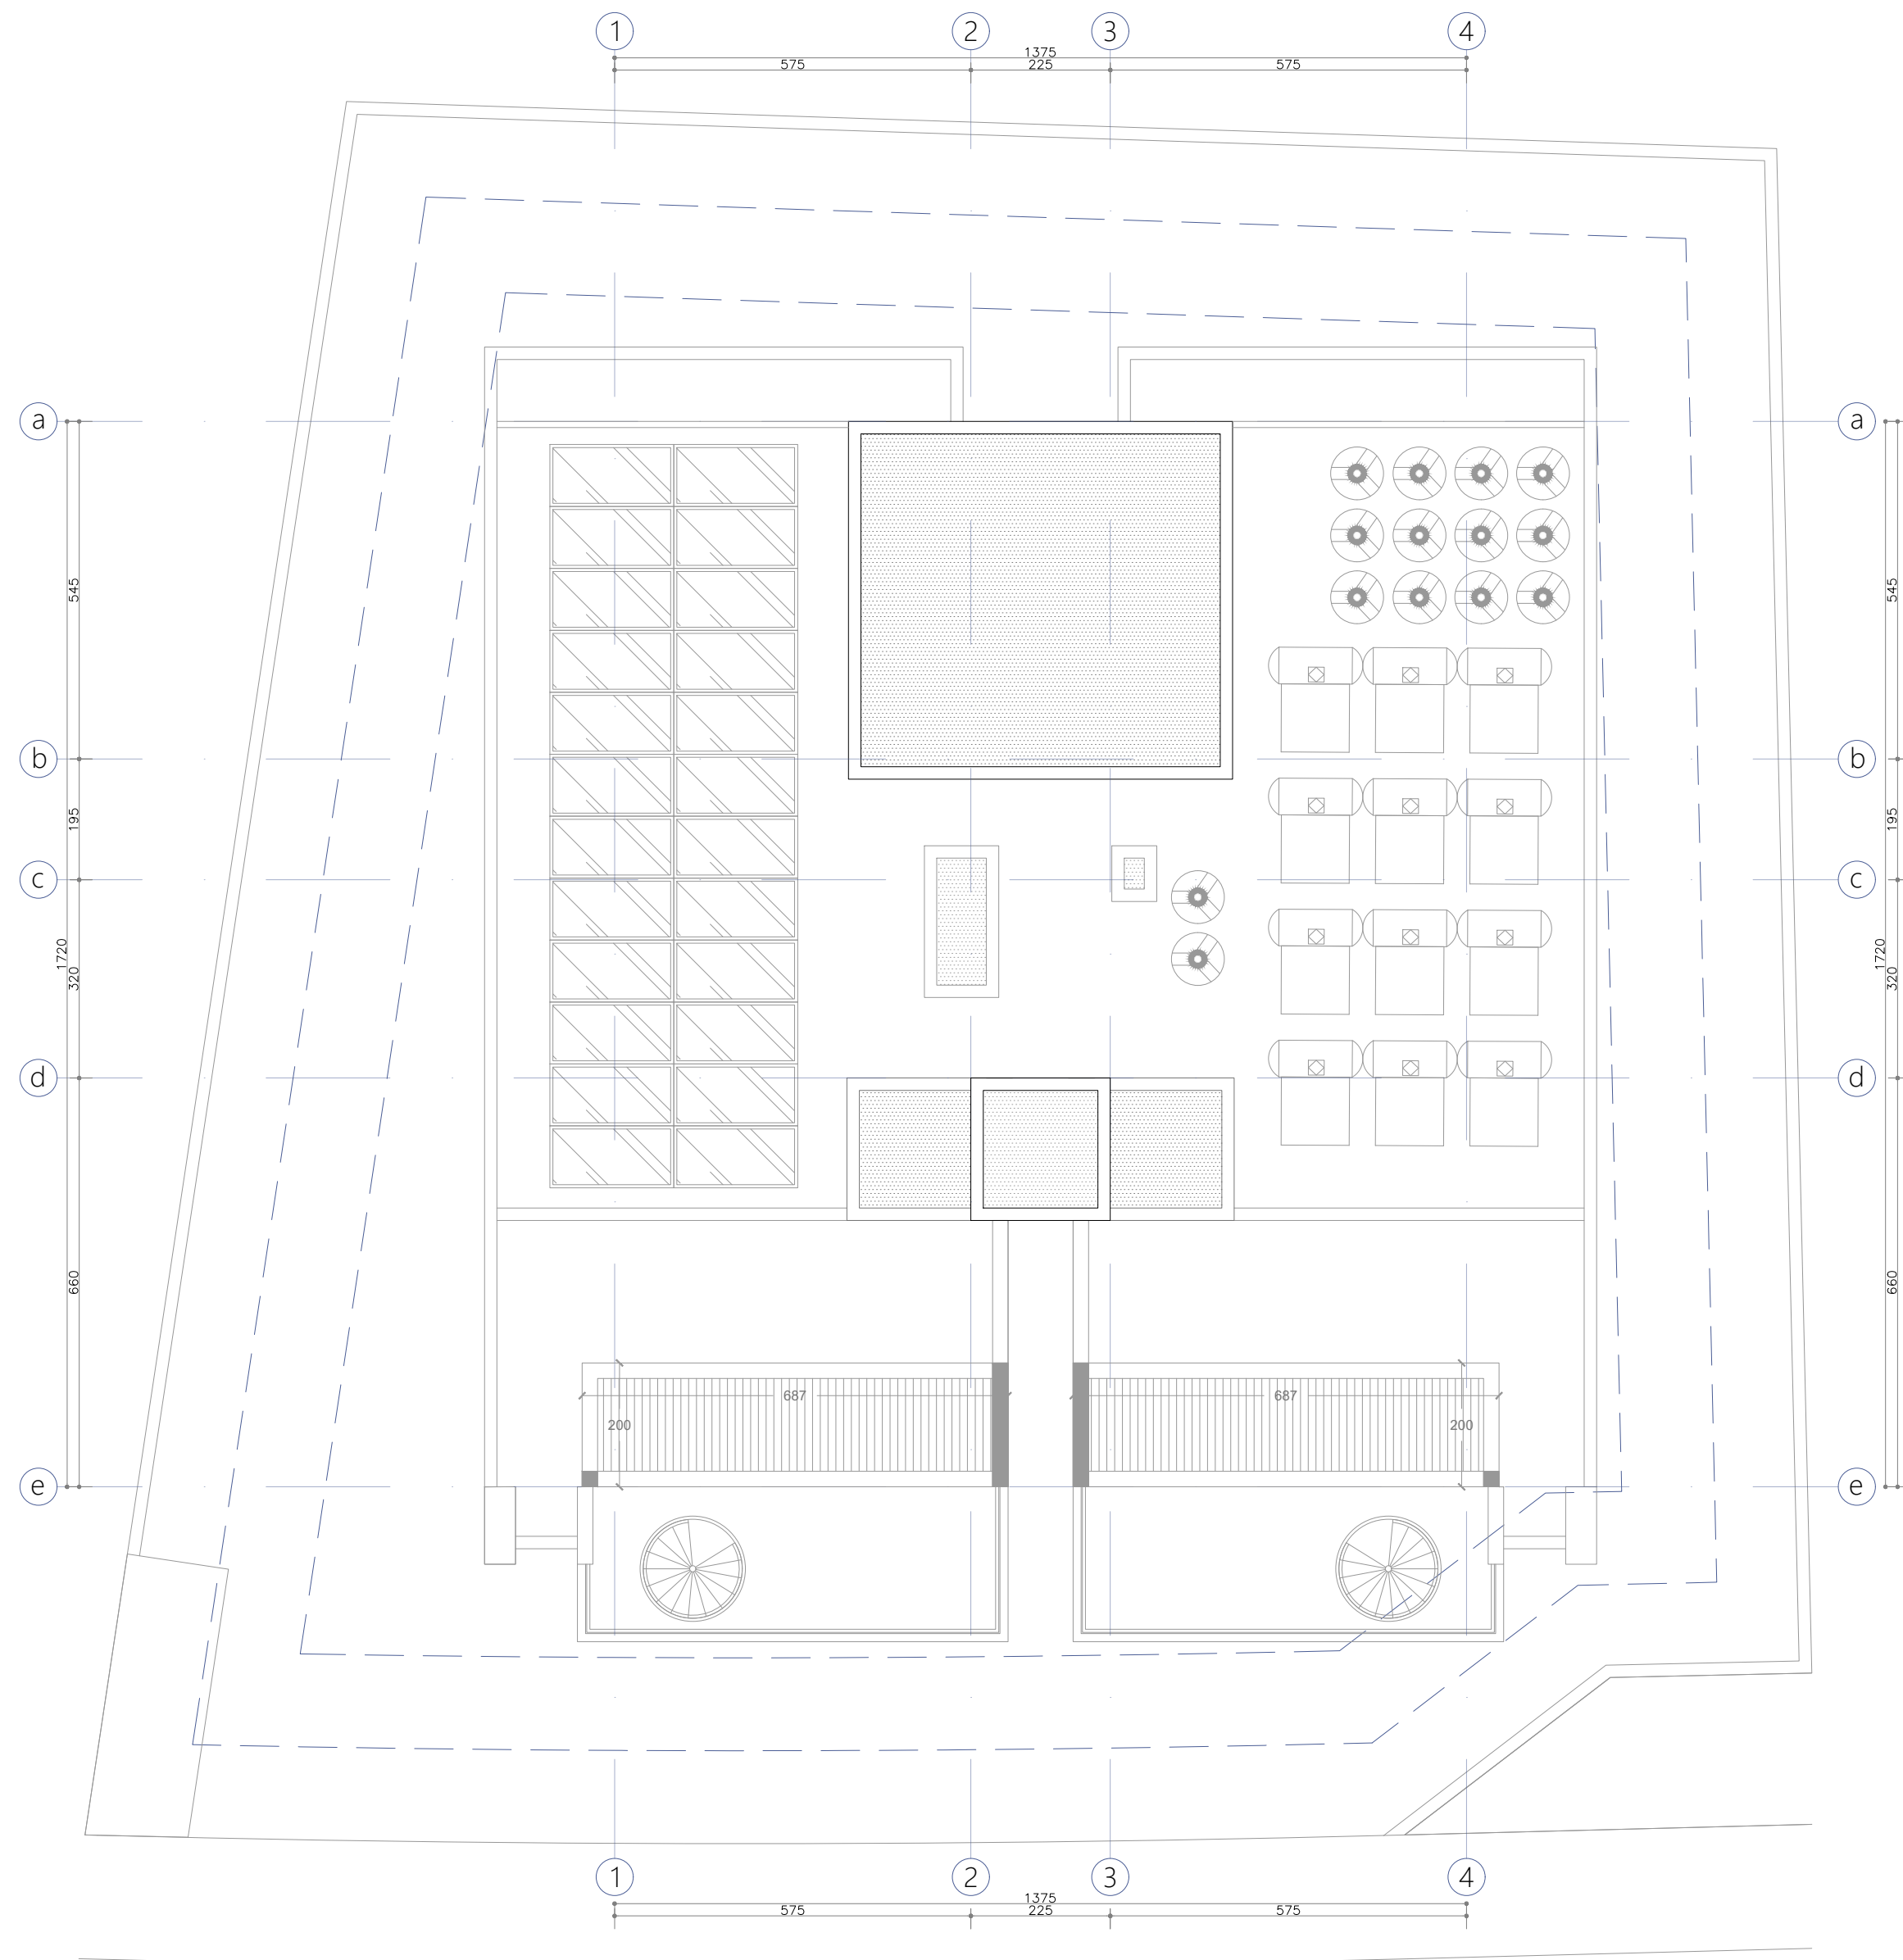

Contractor shall check and verify all dimensions.
This drawing is the property of the Architects.
This drawing shall not be used for construction purposes
unless counter signed by the Architects.

NOTES



T. POUROS ARCHITECTURE STUDIO
29 Patmou Str., 2062, STROVOLOS - NICOSIA - CY
info@tpourosarchitects.com | 77770751 - 96911087

ARCHITECT	TASOS PPOUROS
LICENCE No.	A 206515



CLIENT	D.K
PROJECT	24TP - 36 APARTMENT BUILDING ARADIPPOU
SCALE	1 : 100
TITLE	ROOF FLOOR PLAN
DWG No	A06



Contractor shall check and verify all dimensions.
This drawing is the property of the Architects.
This drawing shall not be used for construction purposes
unless counter signed by the Architects.

NOTES



T. POUROS ARCHITECTURE STUDIO
29 Patmou Str., 2062, STROVOLOS - NICOSIA - CY
info@tpourosarchitects.com | 77770751 - 96911087

ARCHITECT	TASOS PPOUROS
LICENCE No.	A 206515



CLIENT	D.K
PROJECT	24TP - 36 APARTMENT BUILDING ARADIPPOU
SCALE	1 : 100
TITLE	AREA - 1ST FLOOR PLAN
DWG No	A07




Contractor shall check and verify all dimensions.
This drawing is the property of the Architects.
This drawing shall not be used for construction purposes
unless counter signed by the Architects.

NOTES



T. POUROS ARCHITECTURE STUDIO
29 Patmou Str., 2062, STROVOLOS - NICOSIA - CY
info@tpourosarchitects.com | 77770751 - 96911087

ARCHITECT	TASOS PPOUROS
LICENCE No.	A 206515

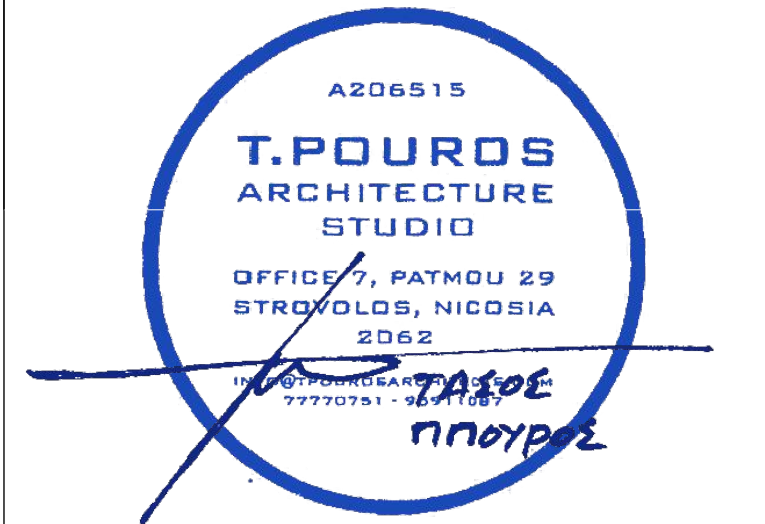

CLIENT	D.K
PROJECT	24TP - 36 APARTMENT BUILDING ARADIPPOU
SCALE	1 : 100
TITLE	AREA - 2ND FLOOR PLAN
DWG No	A08



Contractor shall check and verify all dimensions.
This drawing is the property of the Architects.
This drawing shall not be used for construction purposes
unless counter signed by the Architects.

NOTES



T. POUROS ARCHITECTURE STUDIO
29 Patmou Str., 2062, STROVOLOS - NICOSIA - CY
info@tpourosarchitects.com | 77770751 - 96911087

ARCHITECT	TASOS PPOUROS
LICENCE No.	A 206515



CLIENT	D.K
PROJECT	24TP - 36 APARTMENT BUILDING ARADIPPOU
SCALE	1 : 100
TITLE	AREA - 3RD FLOOR PLAN
DWG No	A09

NOTES



29 Patmou Str., 2062, STROVOLOS - NICOSIA - CY
info@tpourosarchitects.com | 77770751 - 96911087

A206515

T. POUROS
ARCHITECTURE
STUDIO


OFFICE 7, PATMOU 29
STROVOLOS, NICOSIA
2062

INDEPENDENT RESEARCH
77770751 - 96911087

Α206
ΠΠΟΥΡΟΣ

CLIENT	D.K
PROJECT	24TP - 36 APARTMENT BUILDING ARADIPPOU
SCALE	1 : 100
TITLE	AREA - ROOF FLOOR PLAN
DWG No	A10

ΚΑΛΥΨΗ 337,2 TM

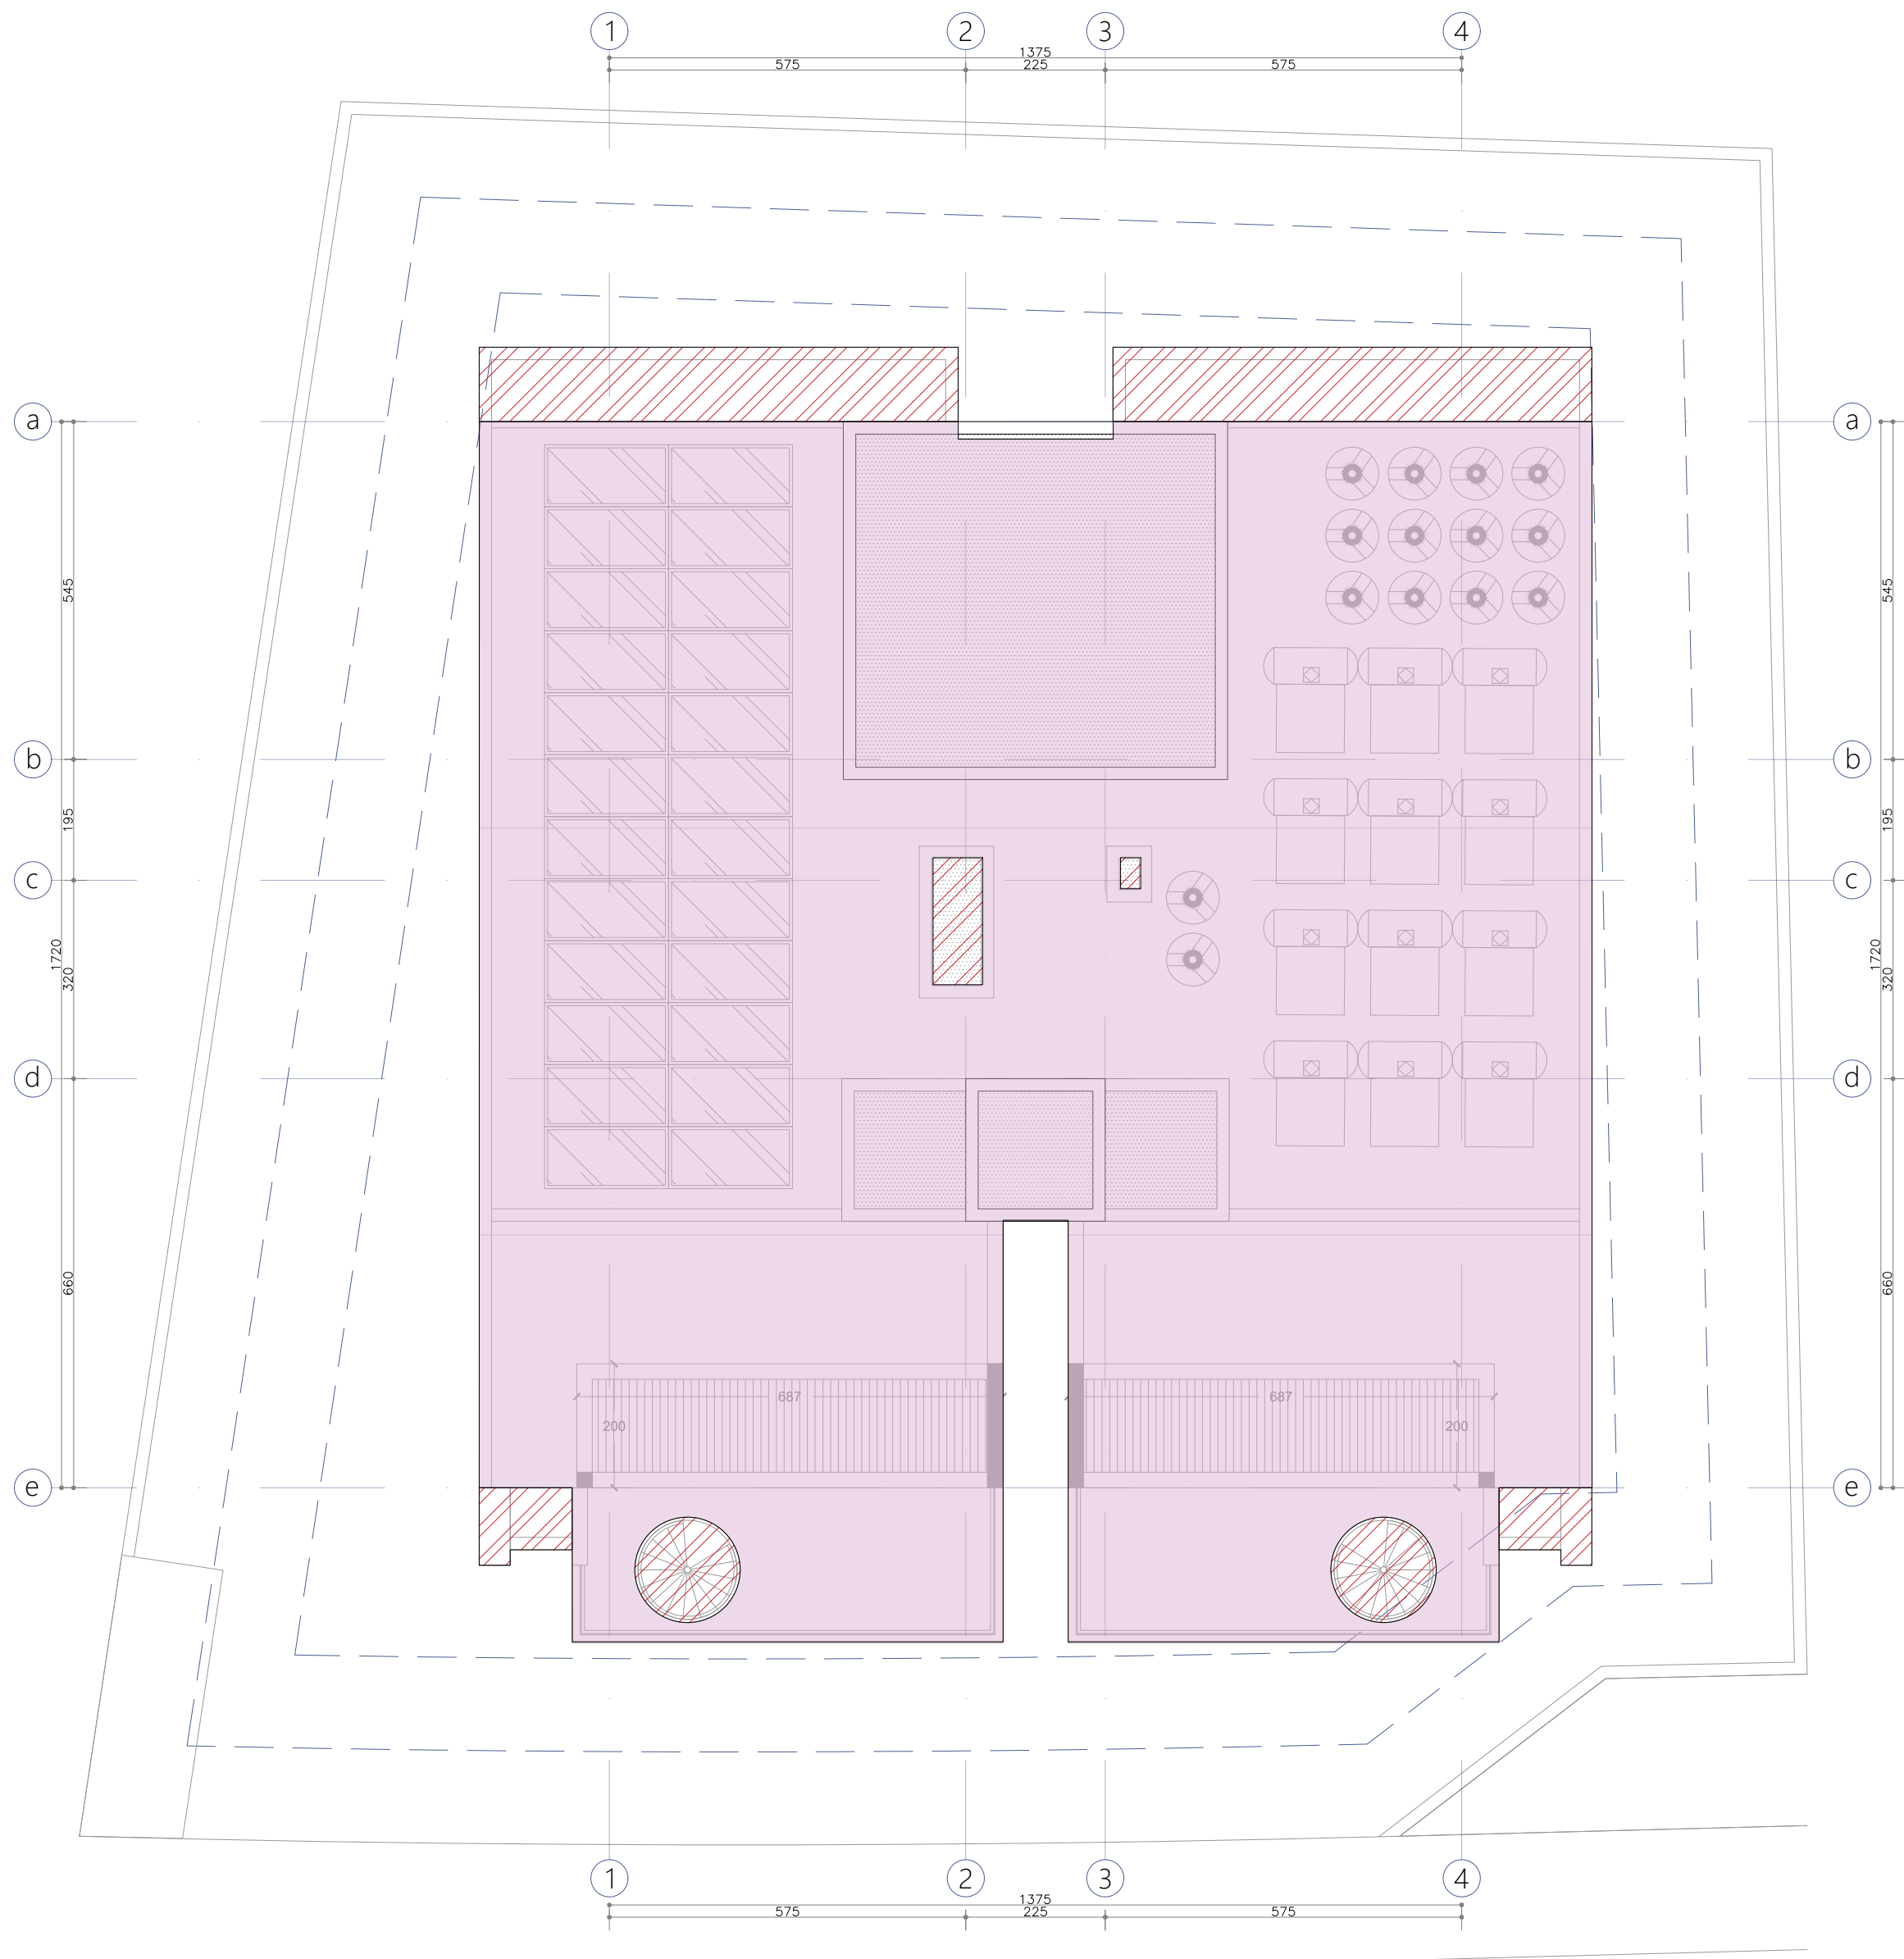


Contractor shall check and verify all dimensions.
This drawing is the property of the Architects.
This drawing shall not be used for construction purposes
unless counter signed by the Architects.

NOTES





T. POUROS ARCHITECTURE STUDIO
29 Patmou Str., 2062, STROVOLOS - NICOSIA - CY
info@tpourosarchitects.com | 77770751 - 96911087

ARCHITECT	TASOS PPOUROS
LICENCE No.	A 206515

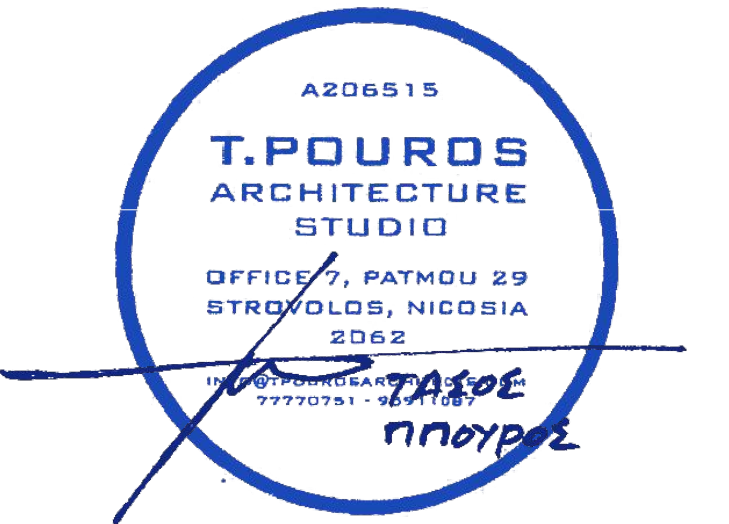

CLIENT	D.K
PROJECT	24TP - 36 APARTMENT BUILDING ARADIPPOU
SCALE	1 : 100
TITLE	AREA
DWG No	A11

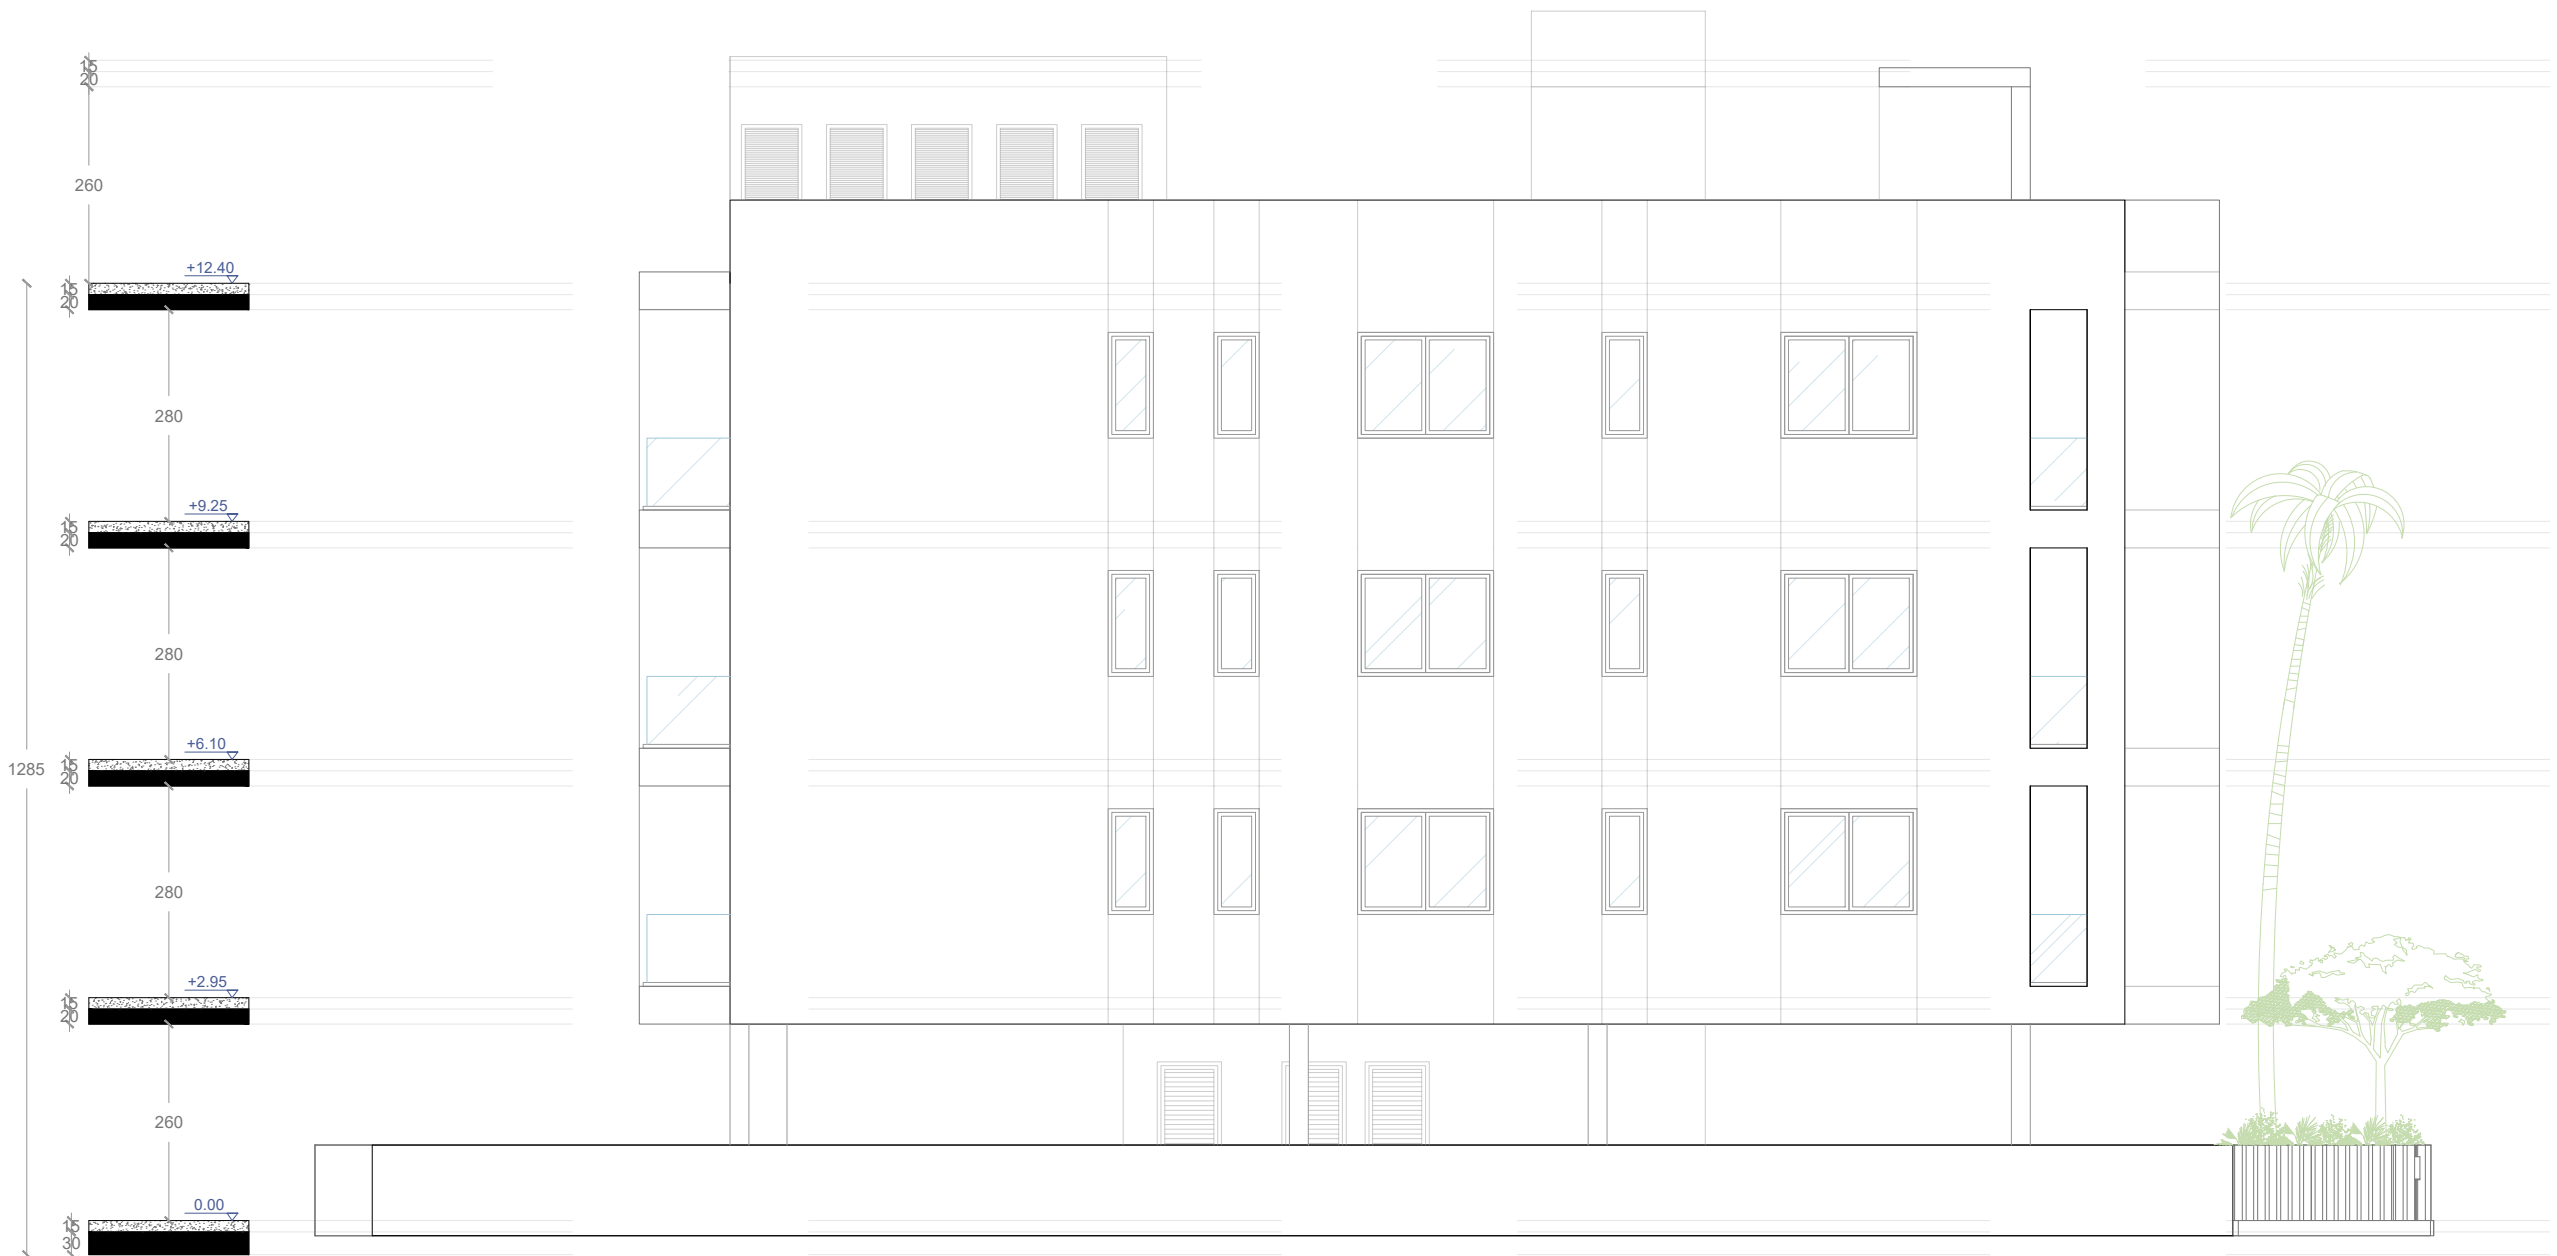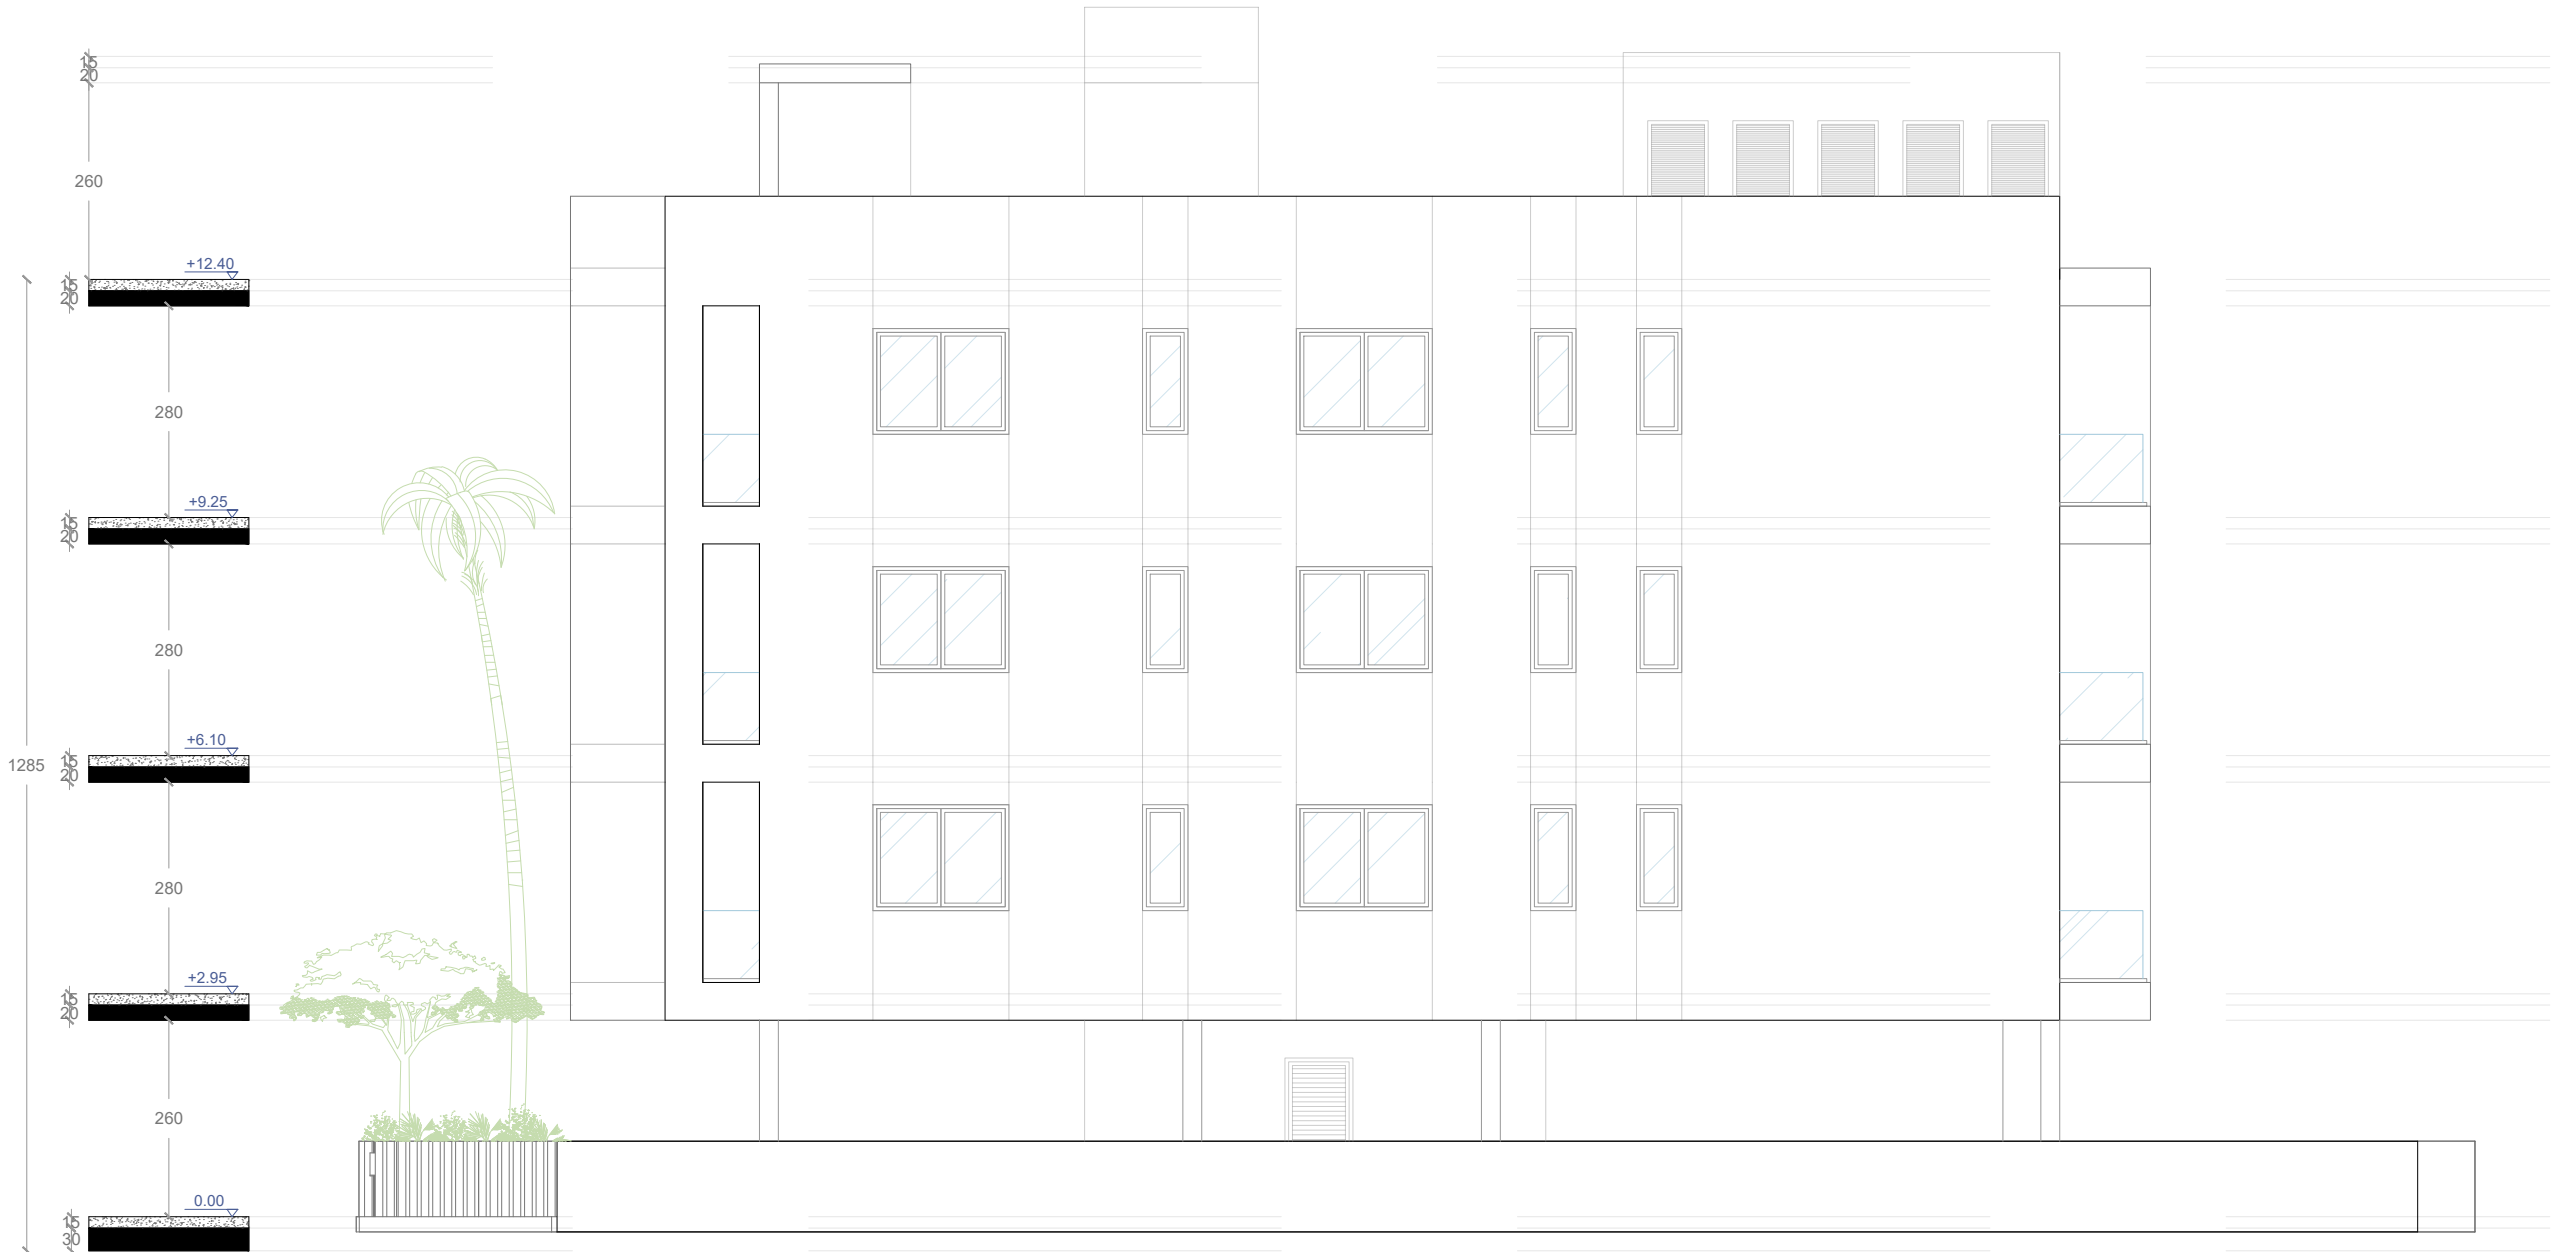


Contractor shall check and verify all dimensions.
This drawing is the property of the Architects.
This drawing shall not be used for construction purposes
unless counter signed by the Architects.

NOTES




T. POUROS ARCHITECTURE STUDIO
29 Patmou Str., 2062, STROVOLOS - NICOSIA - CY
info@tpourosarchitects.com | 77770751 - 96911087

ARCHITECT	TASOS PPOUROS
LICENCE No.	A 206515

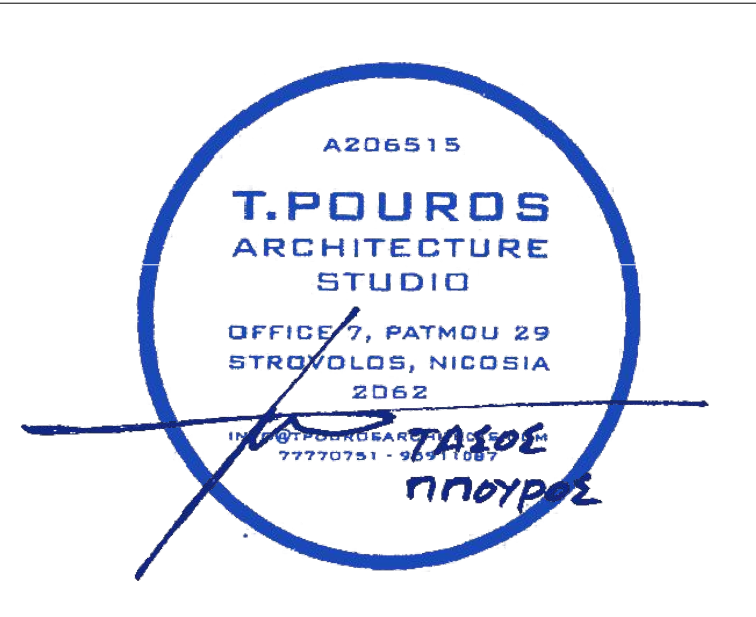

CLIENT	D.K
PROJECT	24TP - 36 APARTMENT BUILDING ARADIPPOU
SCALE	1 : 100
TITLE	ELEVATION
DWG No	A12

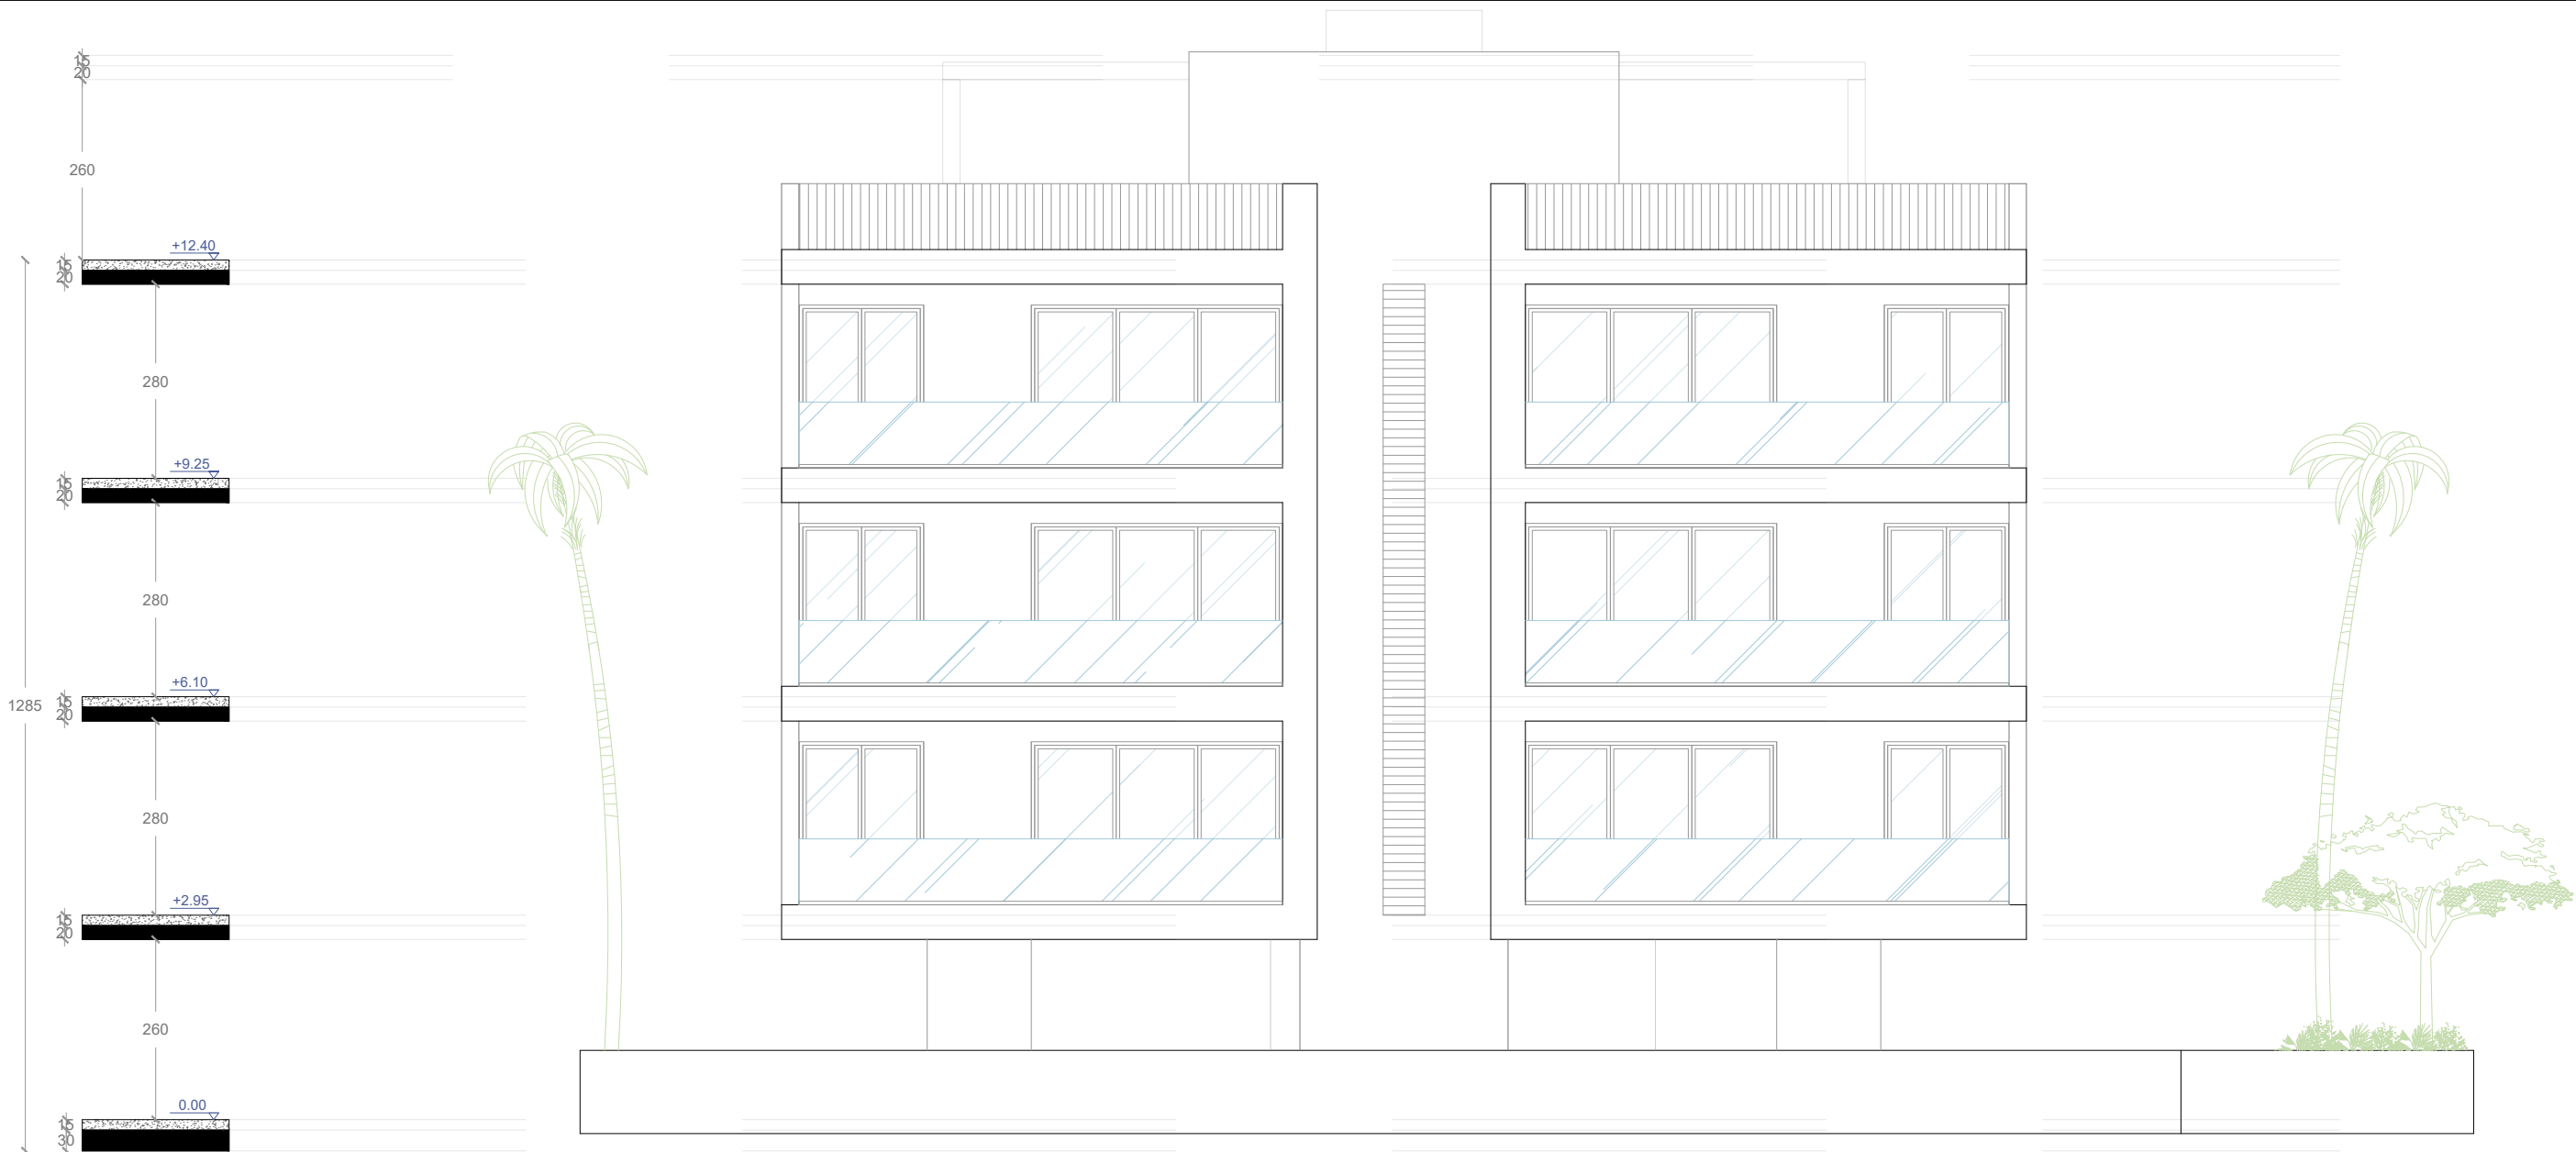


Contractor shall check and verify all dimensions.
This drawing is the property of the Architects.
This drawing shall not be used for construction purposes
unless counter signed by the Architects.

NOTES



T. POUROS ARCHITECTURE STUDIO
29 Patmou Str., 2062, STROVOLOS - NICOSIA - CY
info@tpourosarchitects.com | 77770751 - 96911087

ARCHITECT	TASOS PPOUROS
LICENCE No.	A 206515

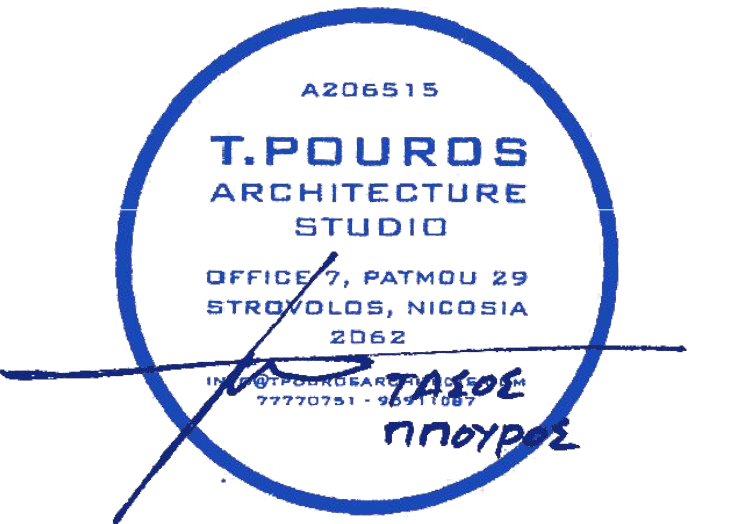

CLIENT	D.K
PROJECT	24TP - 36 APARTMENT BUILDING ARADIPPOU
SCALE	1 : 100
TITLE	ELEVATION
DWG No	A13