


Προτεινόμενα υψόμετρα
Υφιστάμενα υψόμετρα

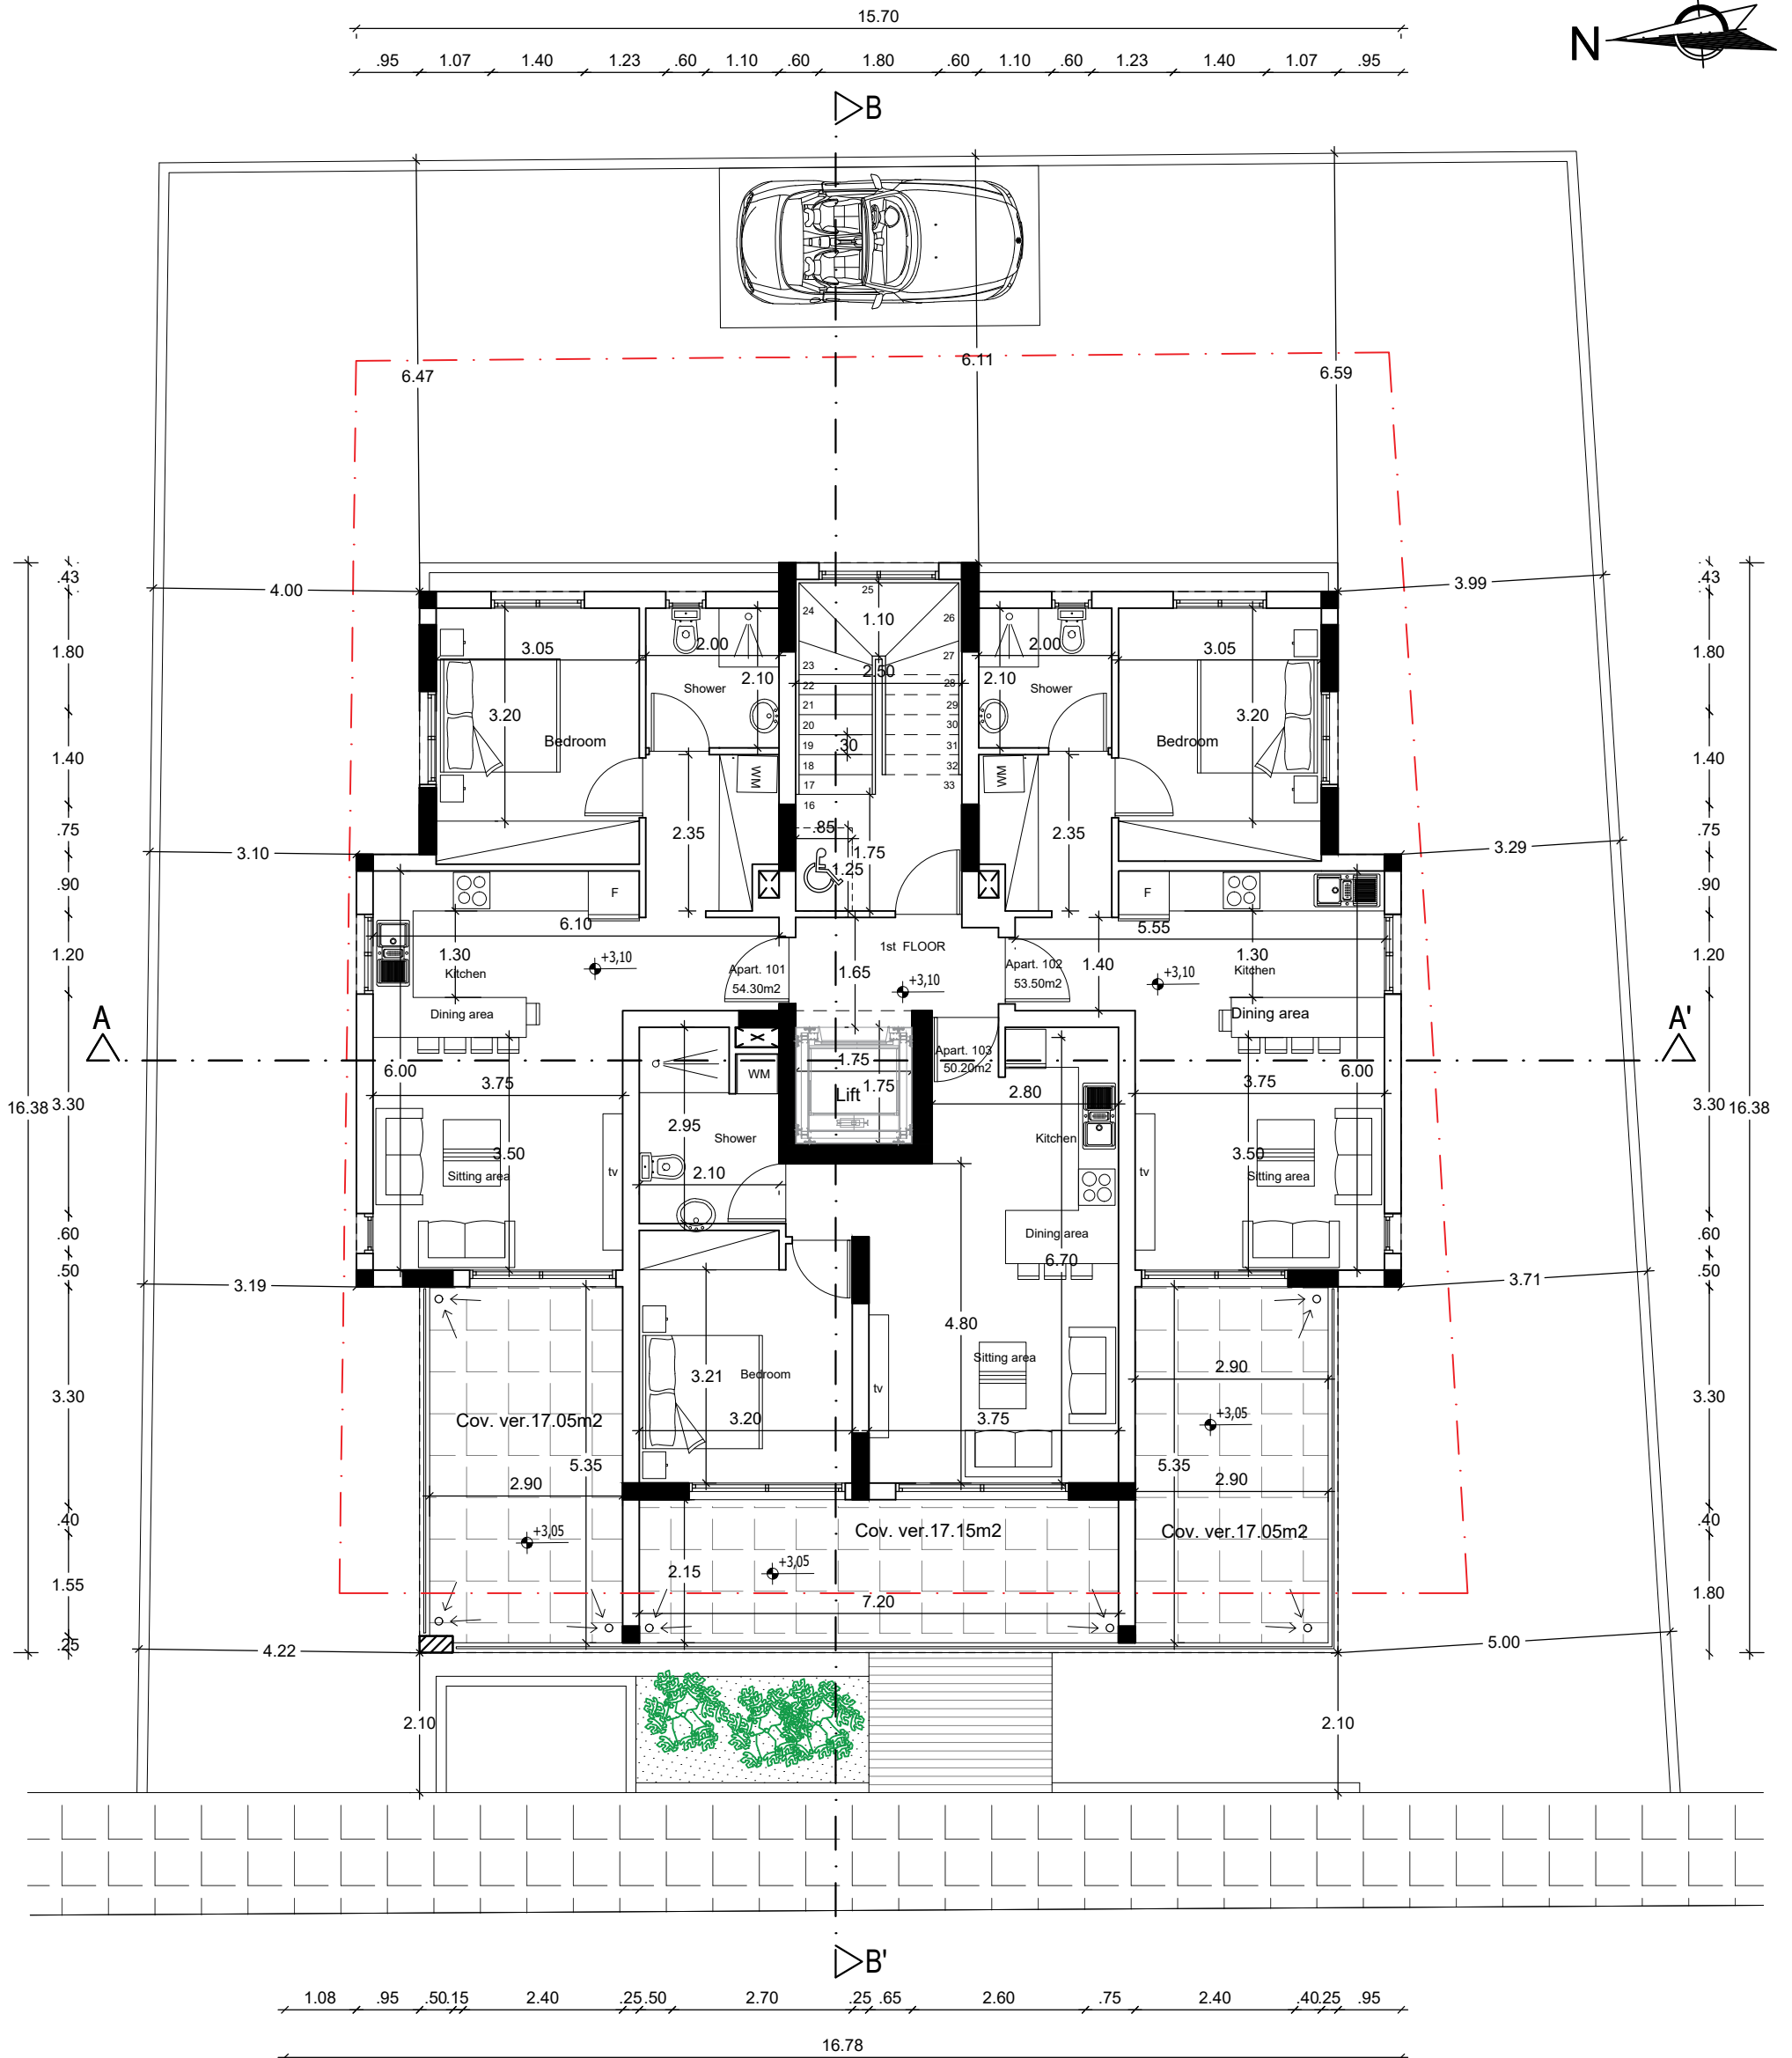

Architect George Savva
Tel.: 24001887 - 95989531
email: gsarchitecture1@outlook.com

Project :
JIRA 655 -Apartment Building At Larnaca
JIRA DEVELOPERS LTD
Drawing Title:
First floor plan

Date:
November 2024
Revision:
-


Scale:
1:100
Stady:
Architecture


Drawn by:
G. Savva
Checked by:
G. Savva


Signature/
Stamp:

Project No:
138


Drawing No:
01

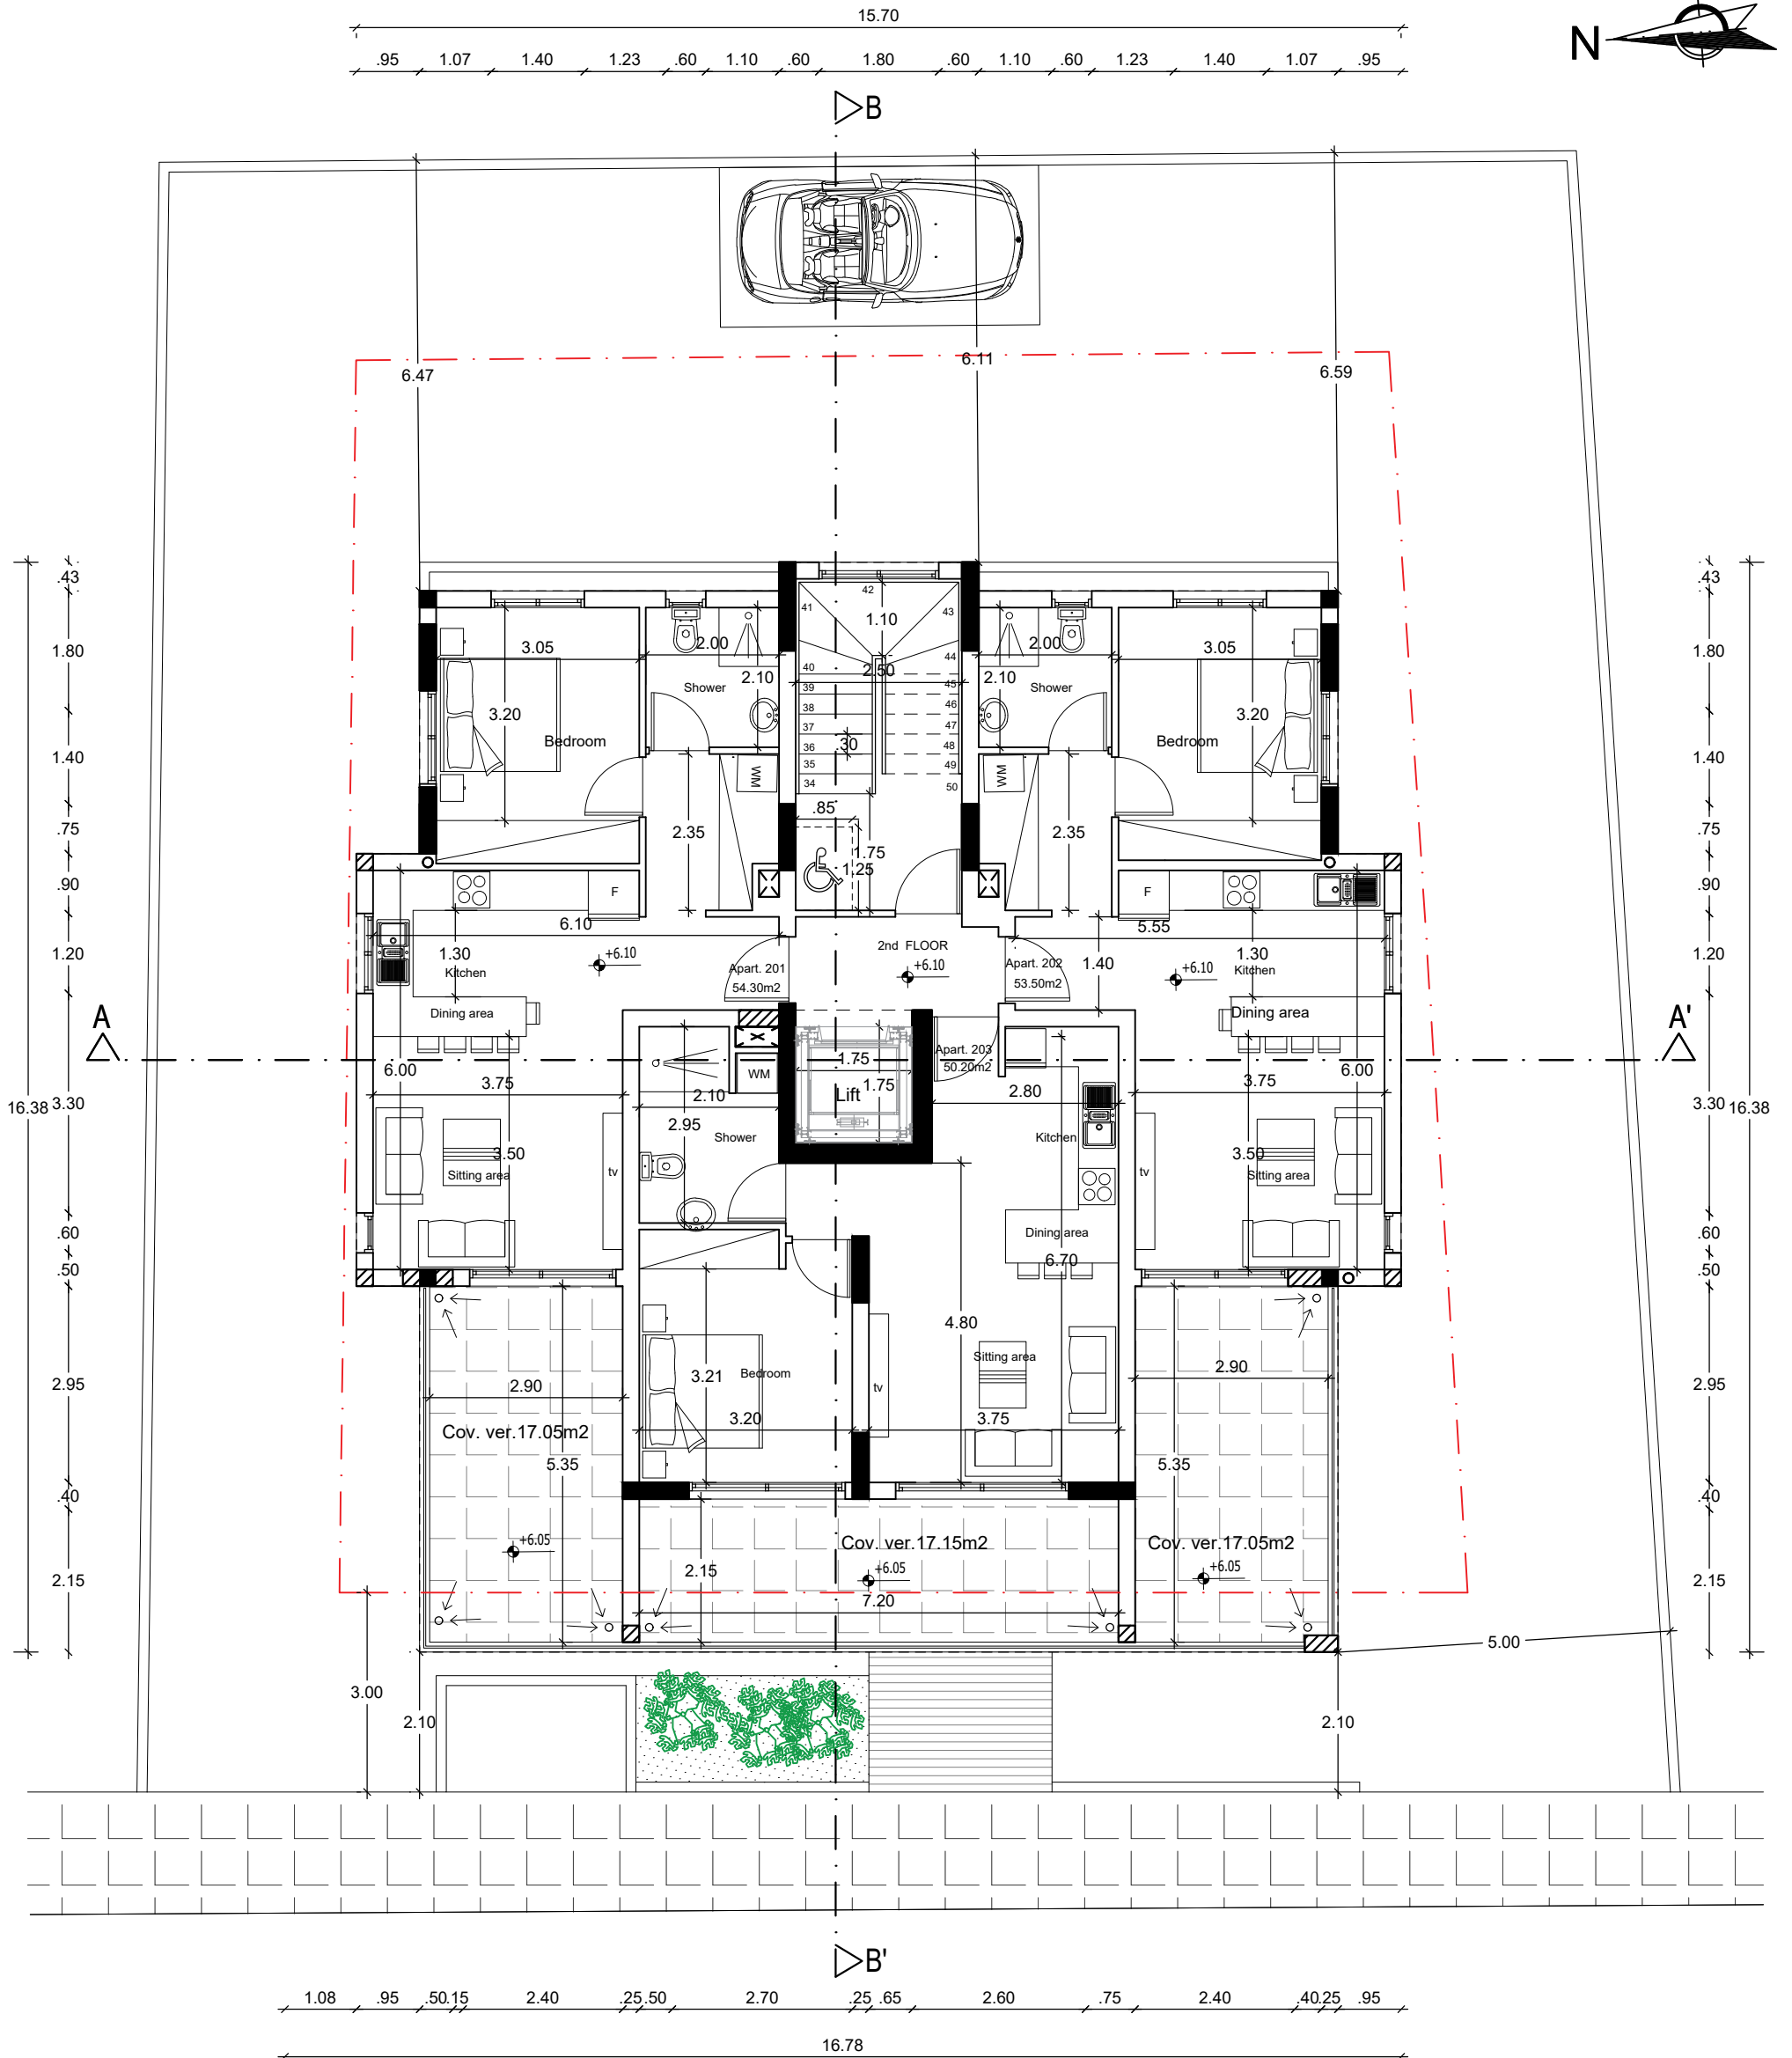

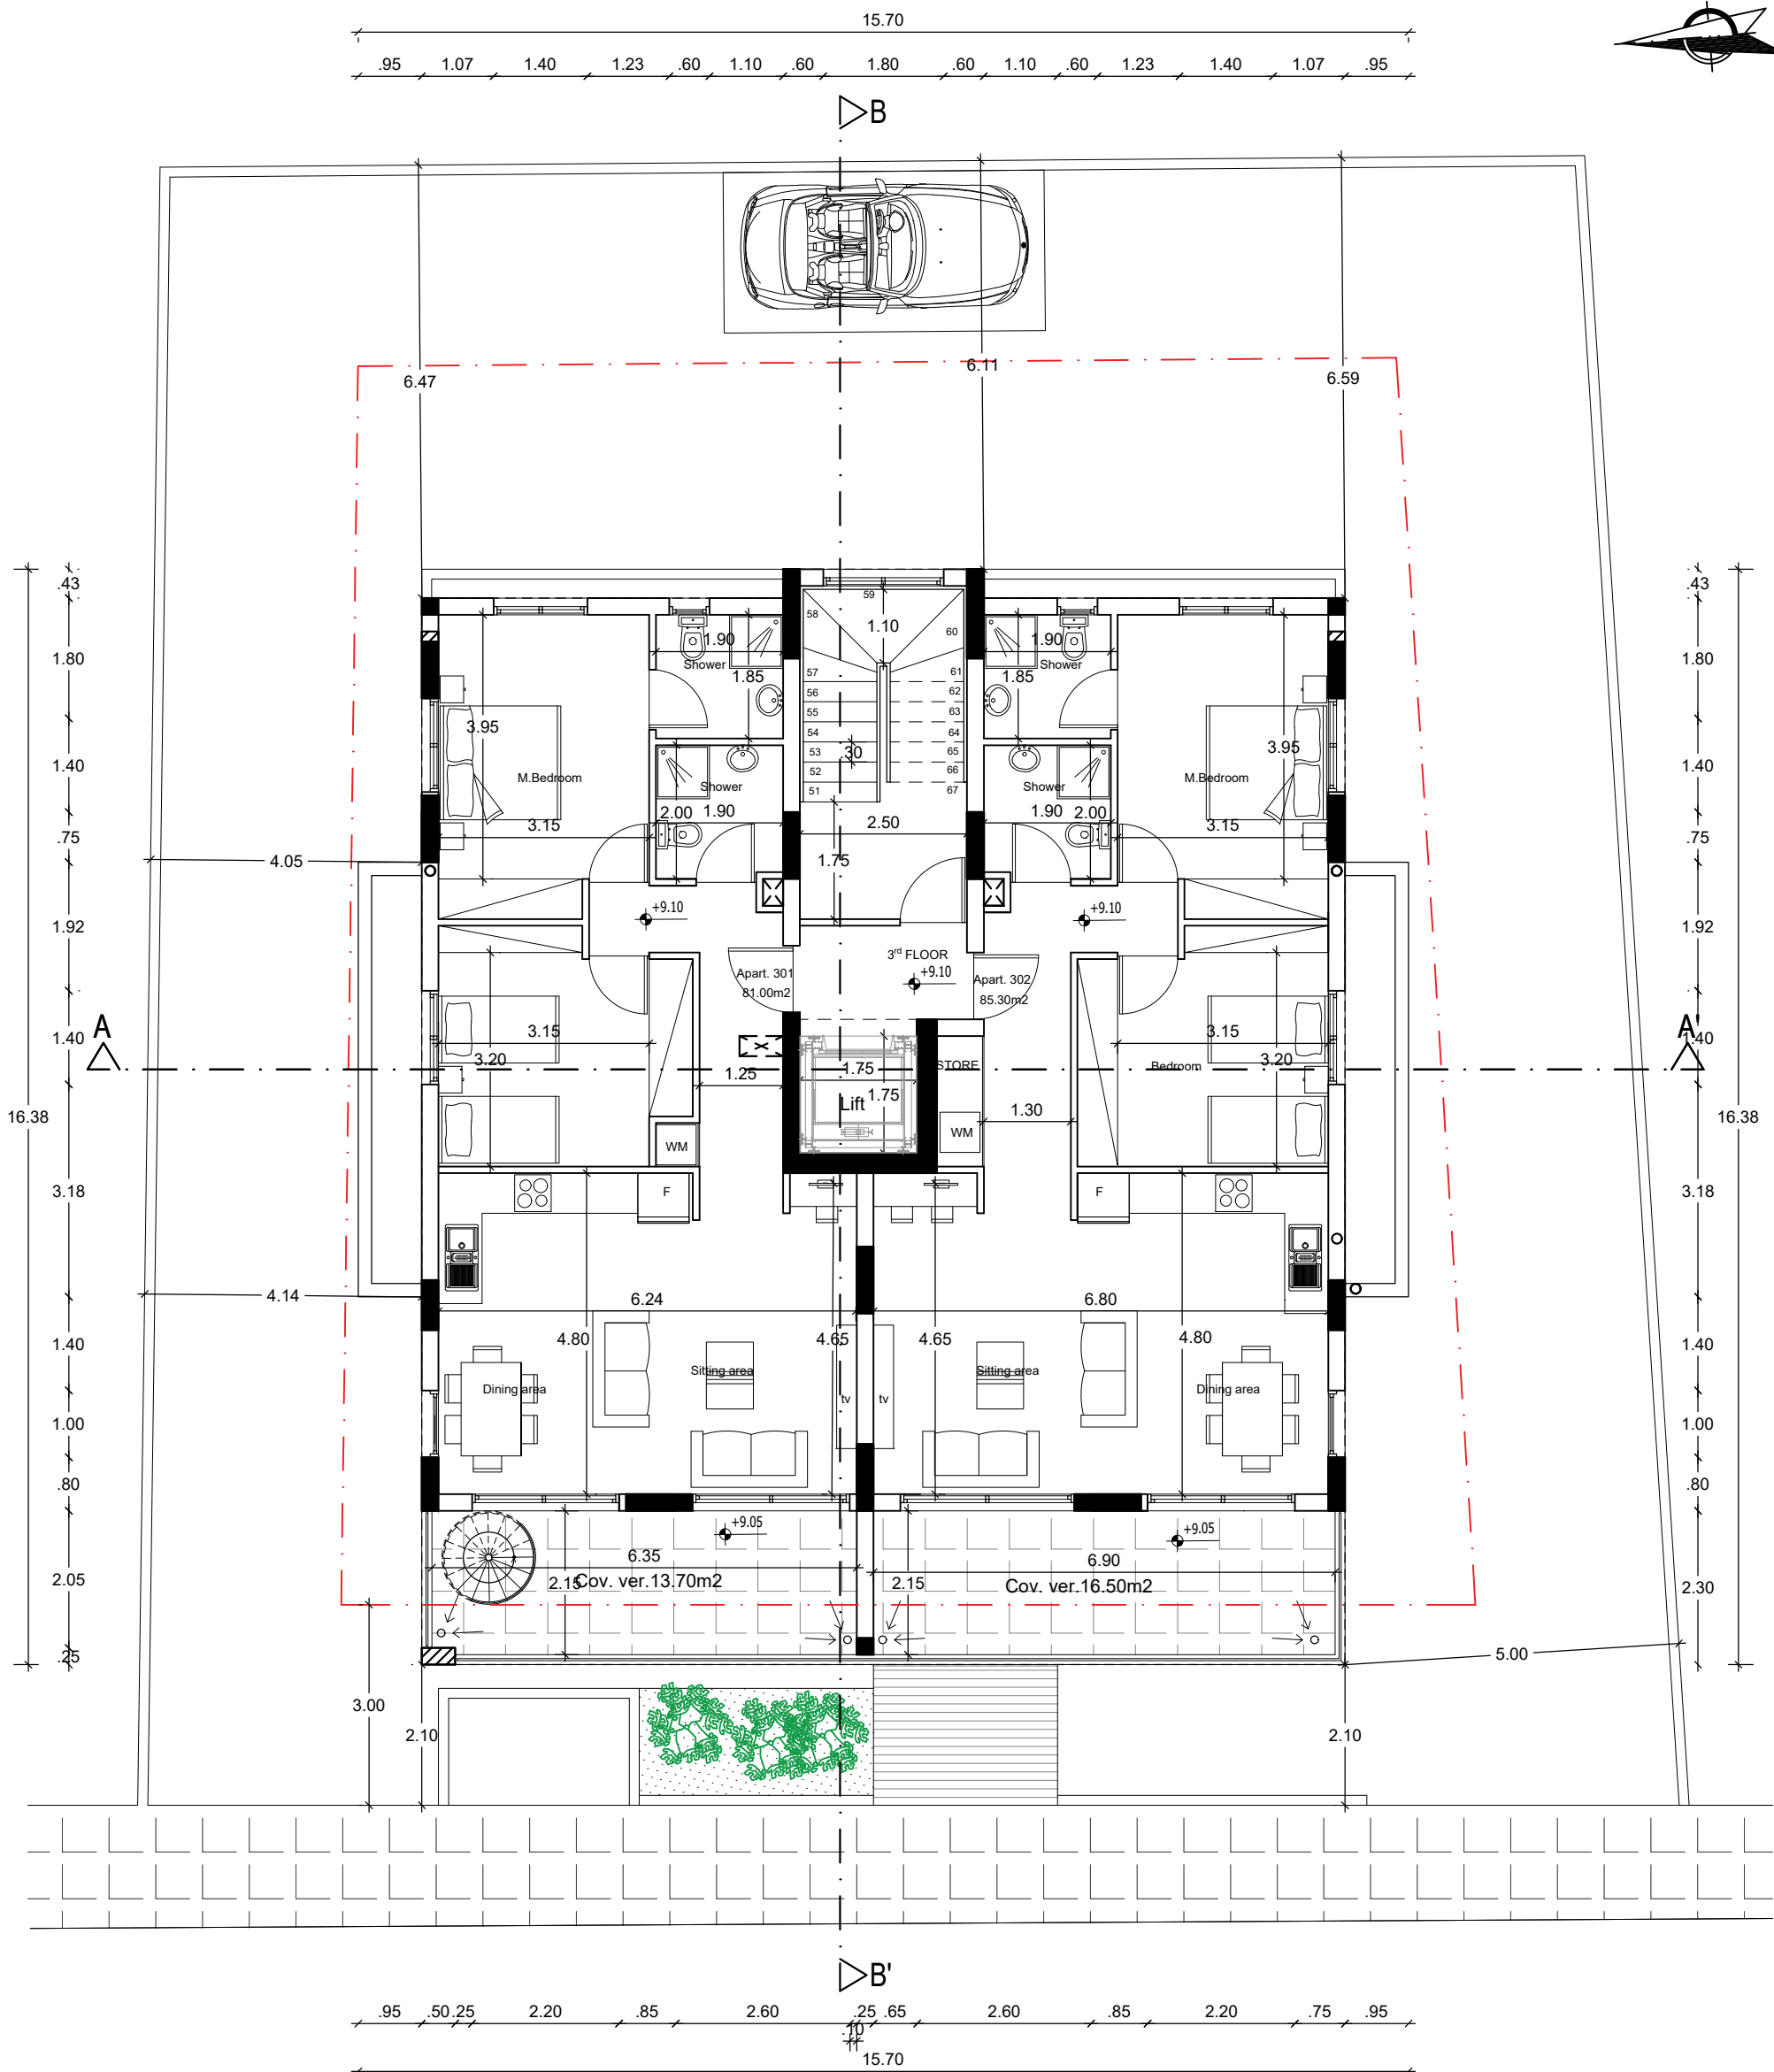

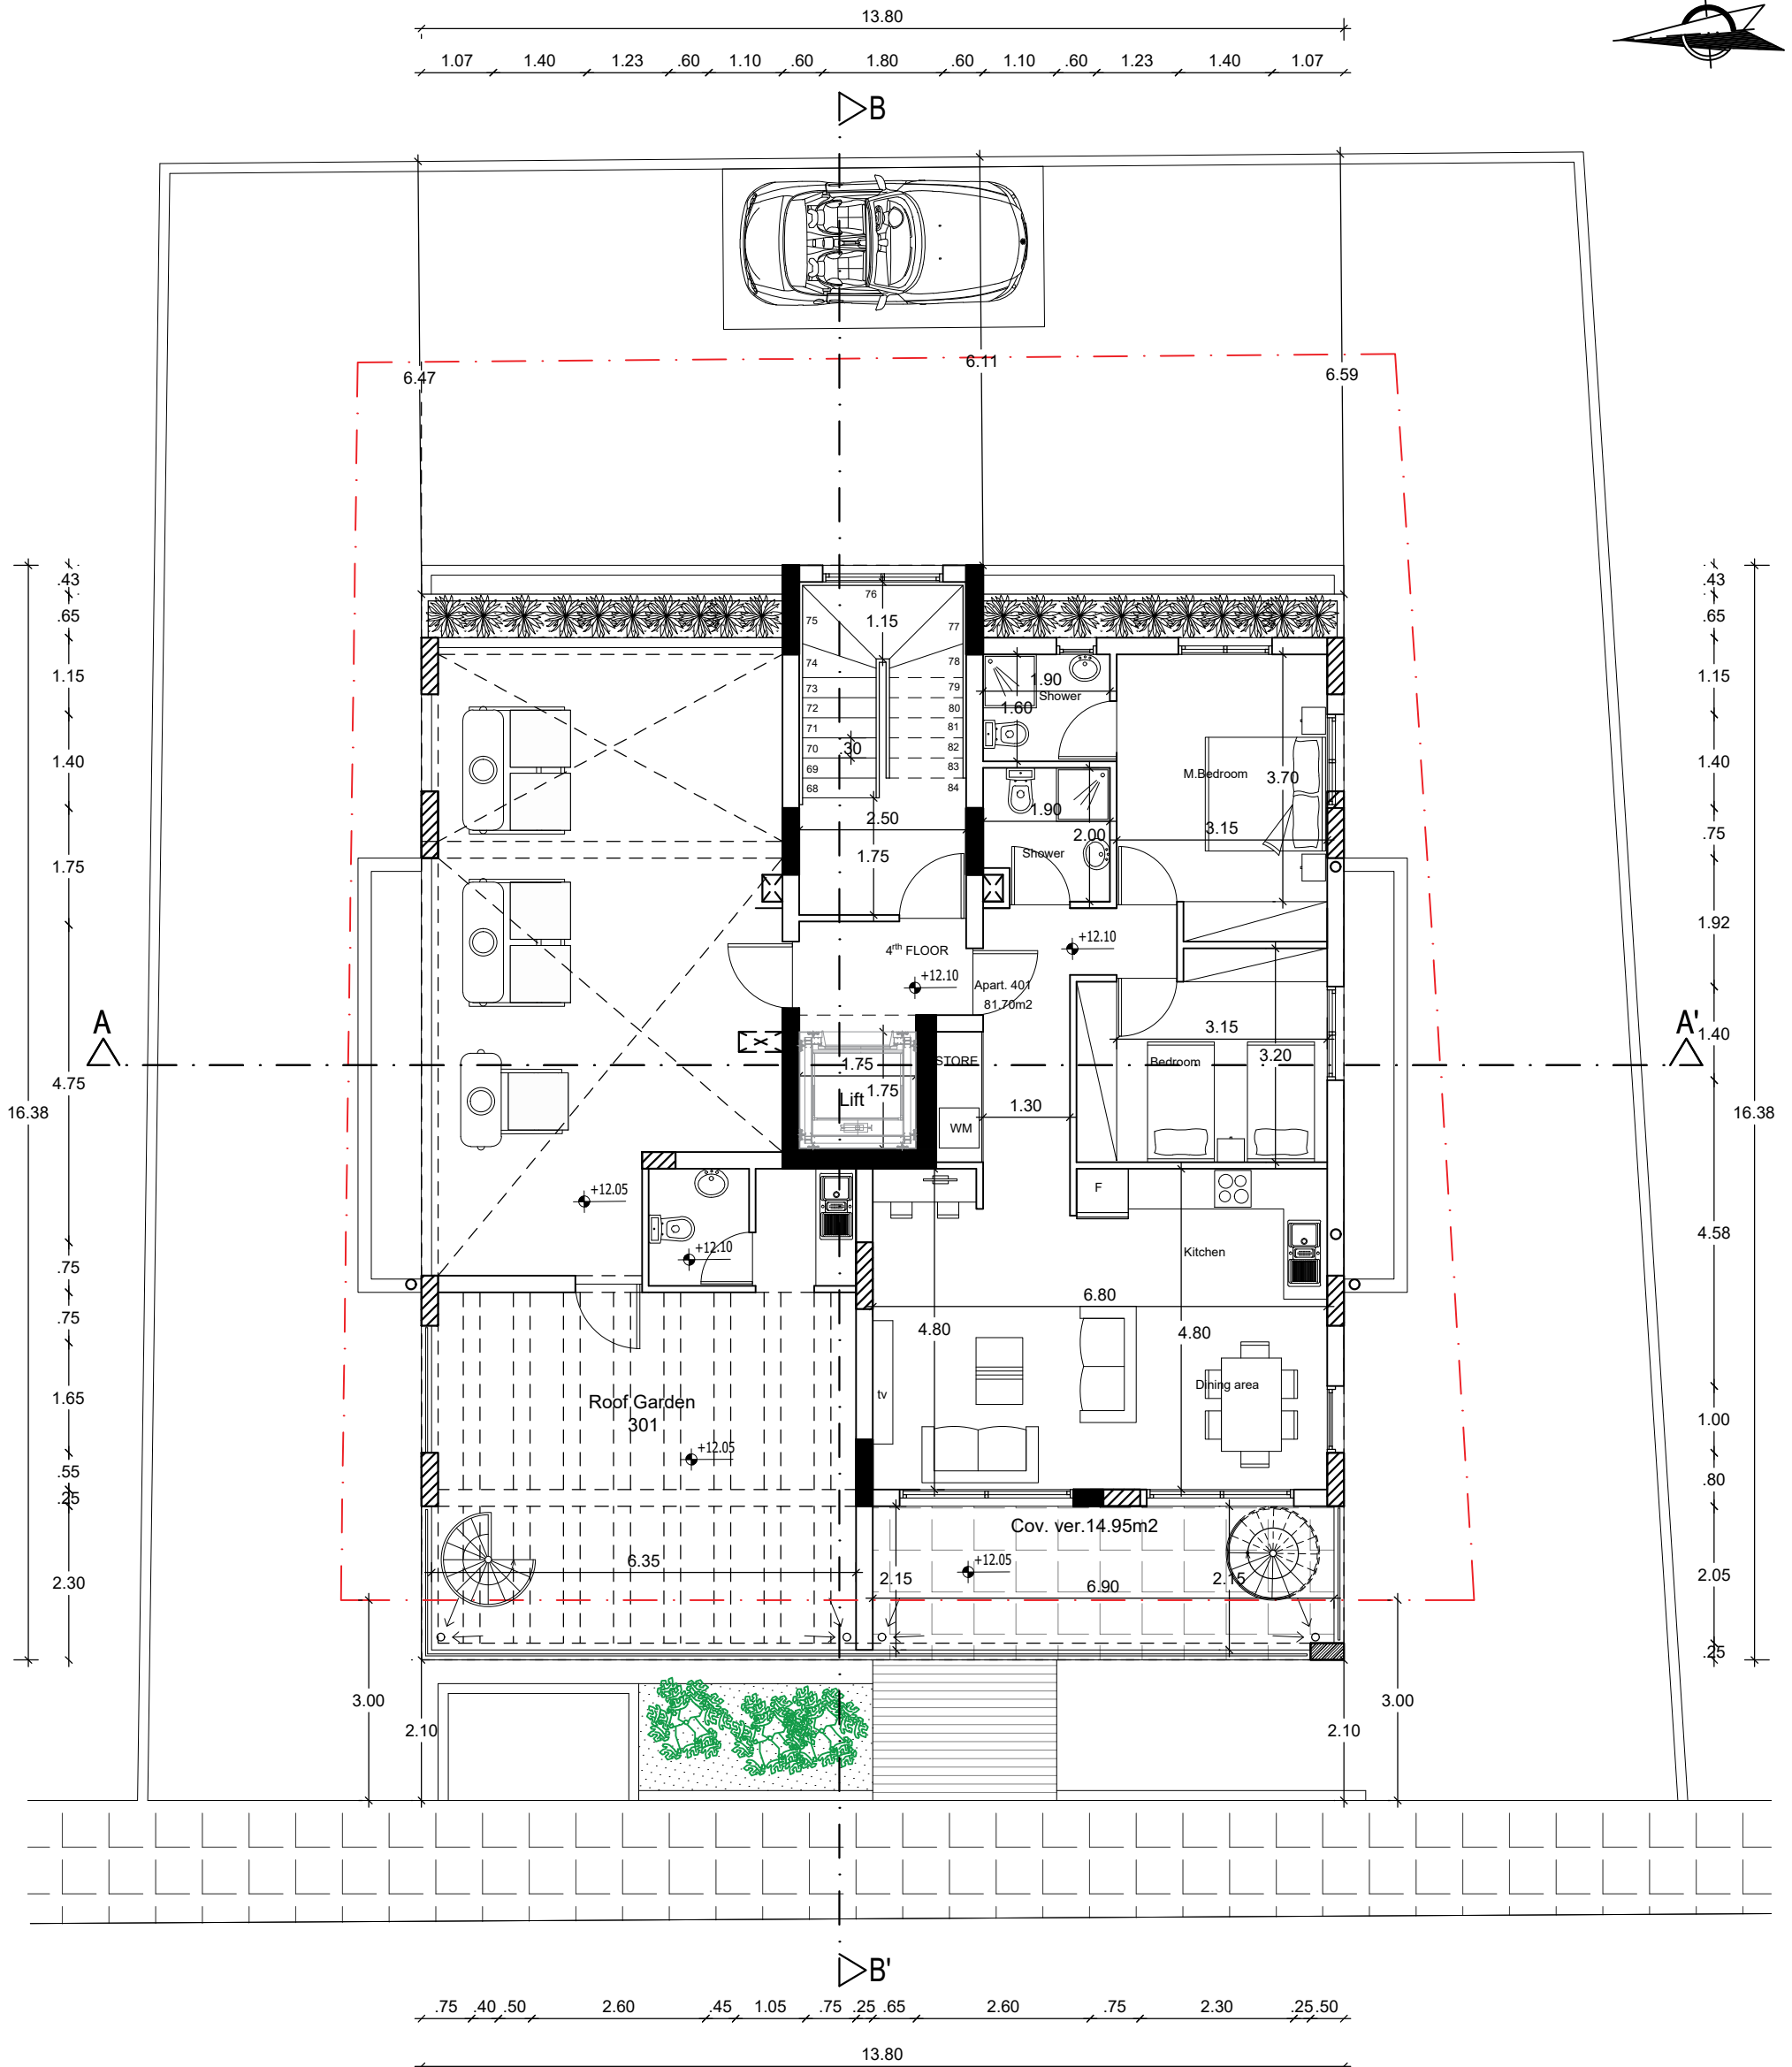

Προτεινόμενα υψόμετρα
Υφιστάμενα υψόμετρα

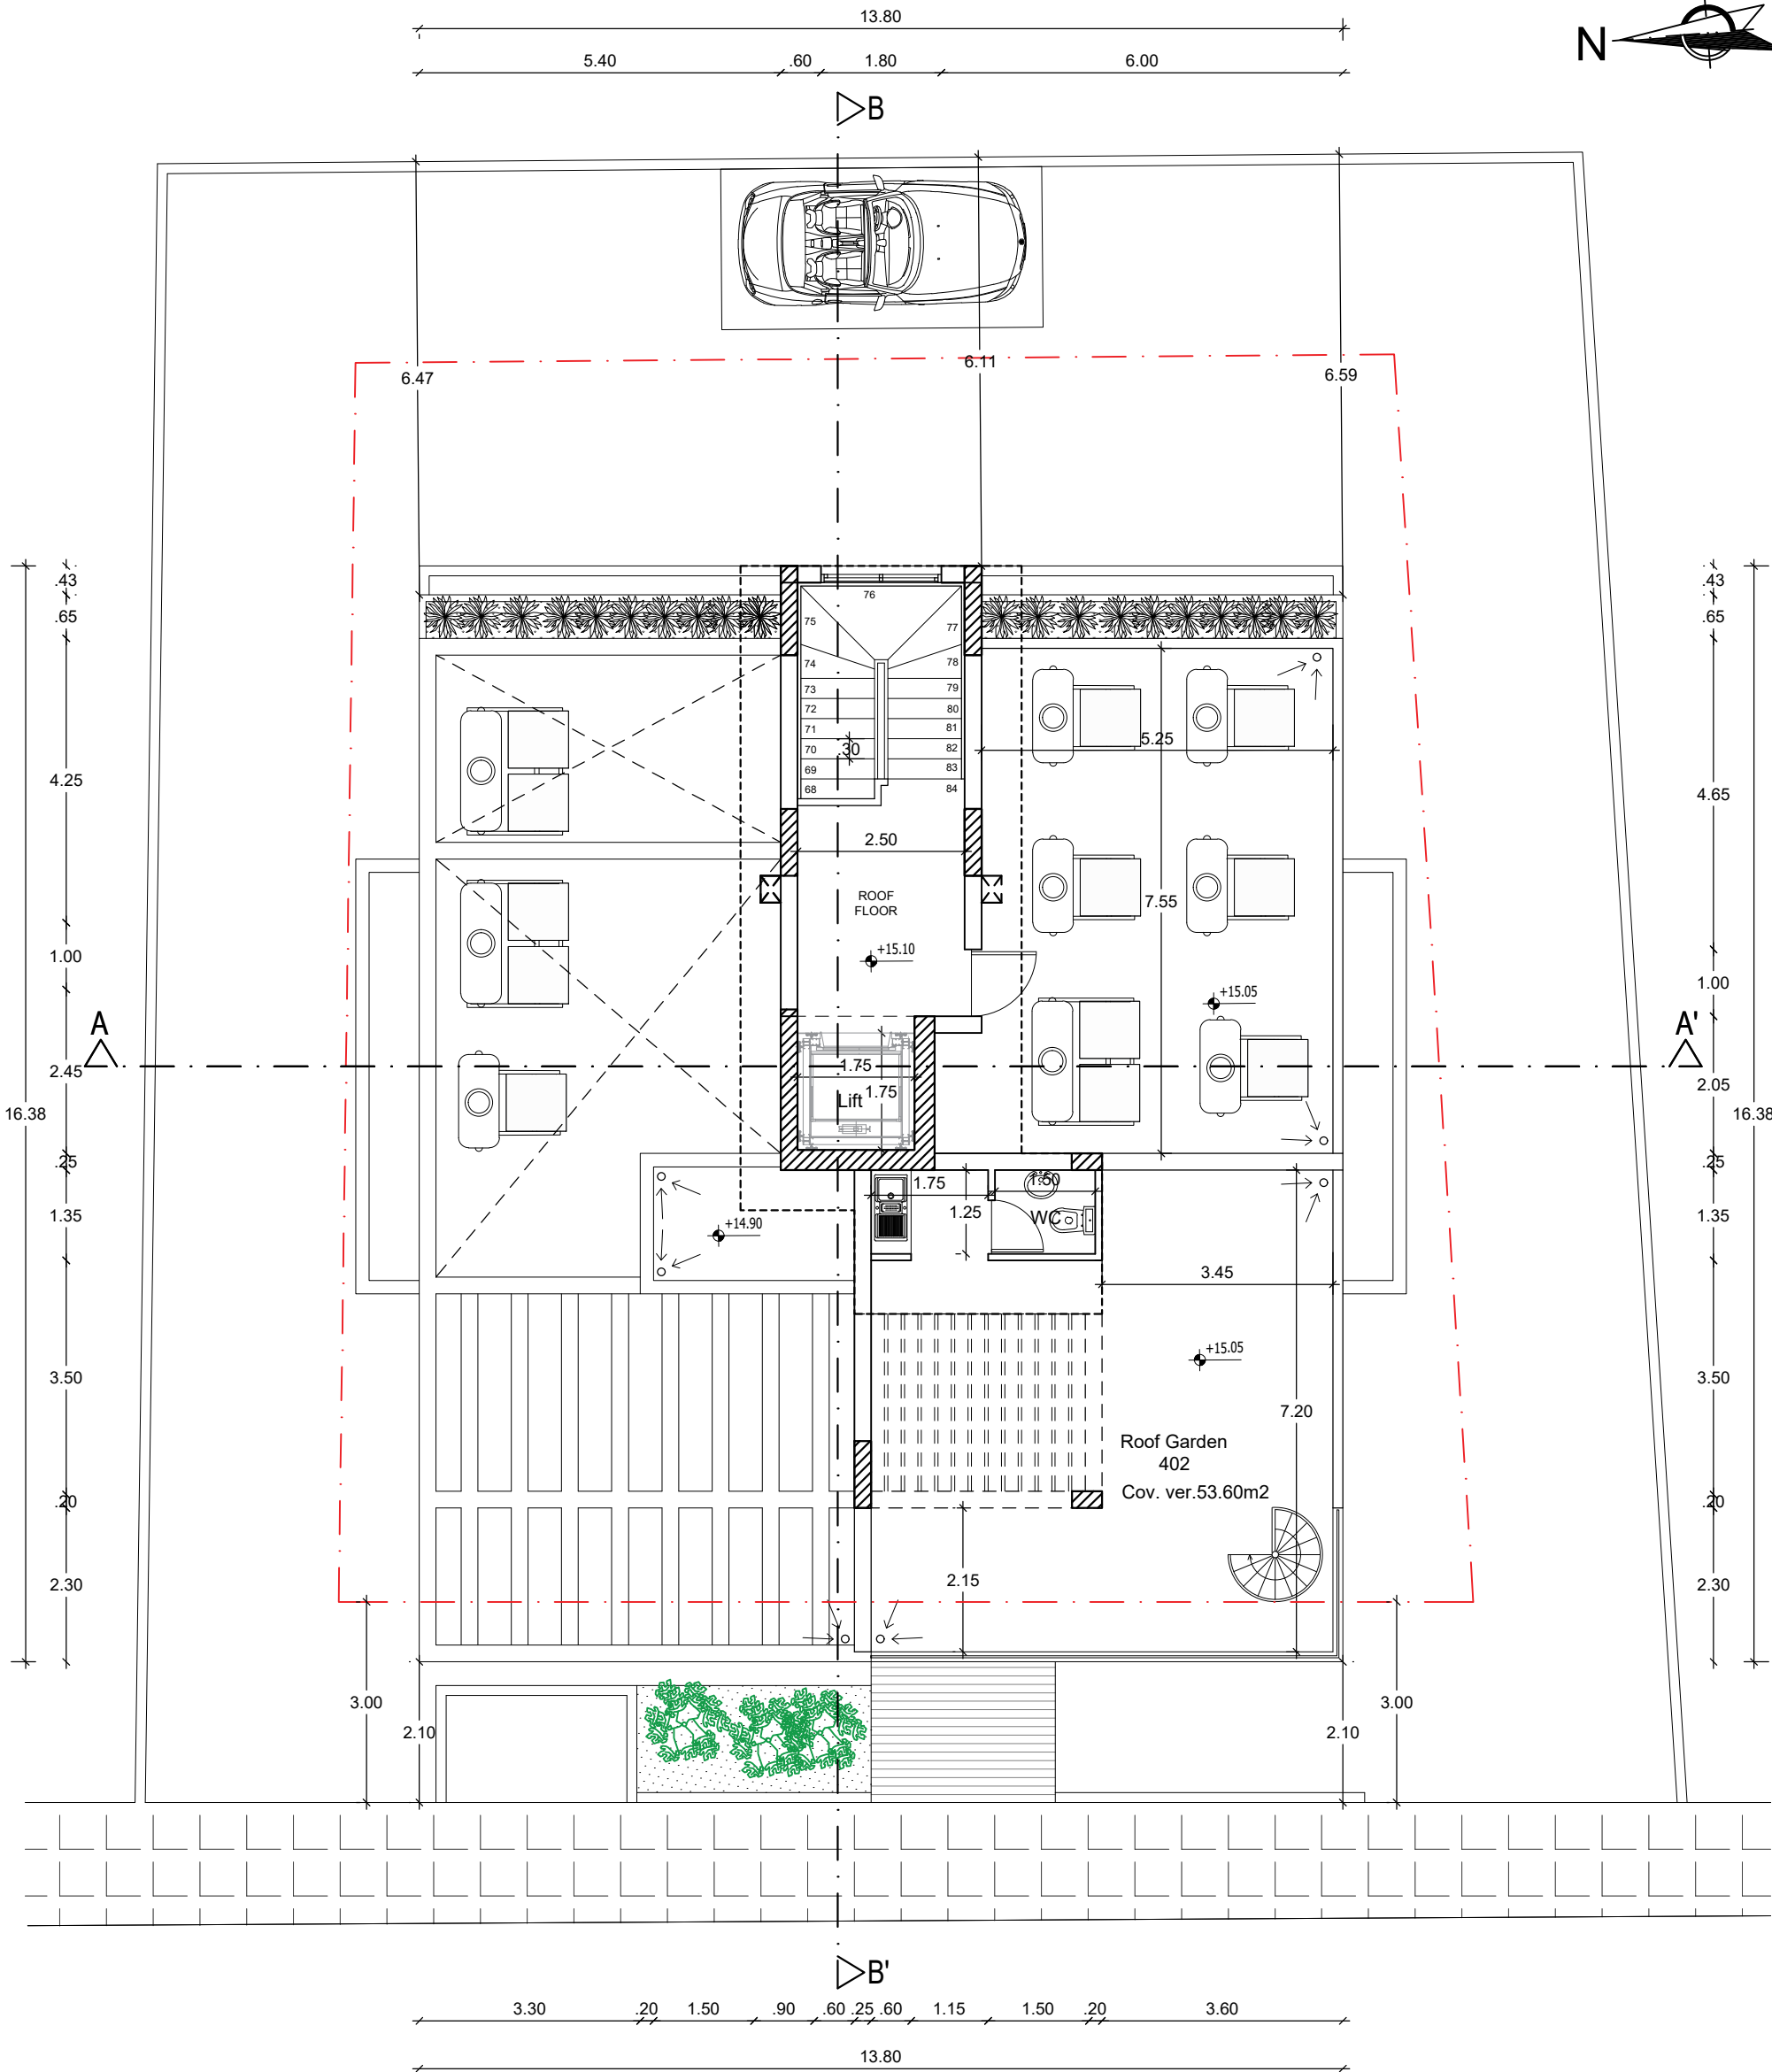

Architect George Savva
Tel.: 24001887 - 95989531
email: gsarchitecture1@outlook.com

Project :
JIRA 655 -Apartment Building At Larnaca
JIRA DEVELOPERS LTD
Drawing Title:
Roof garden plan

Date:
November 2024
Revision:
-


Scale:
1:100
Stady:
Architecture


Drawn by:
G. Savva
Checked by:
G. Savva

Signature/
Stamp:

Project No:
138

Drawing No:
05

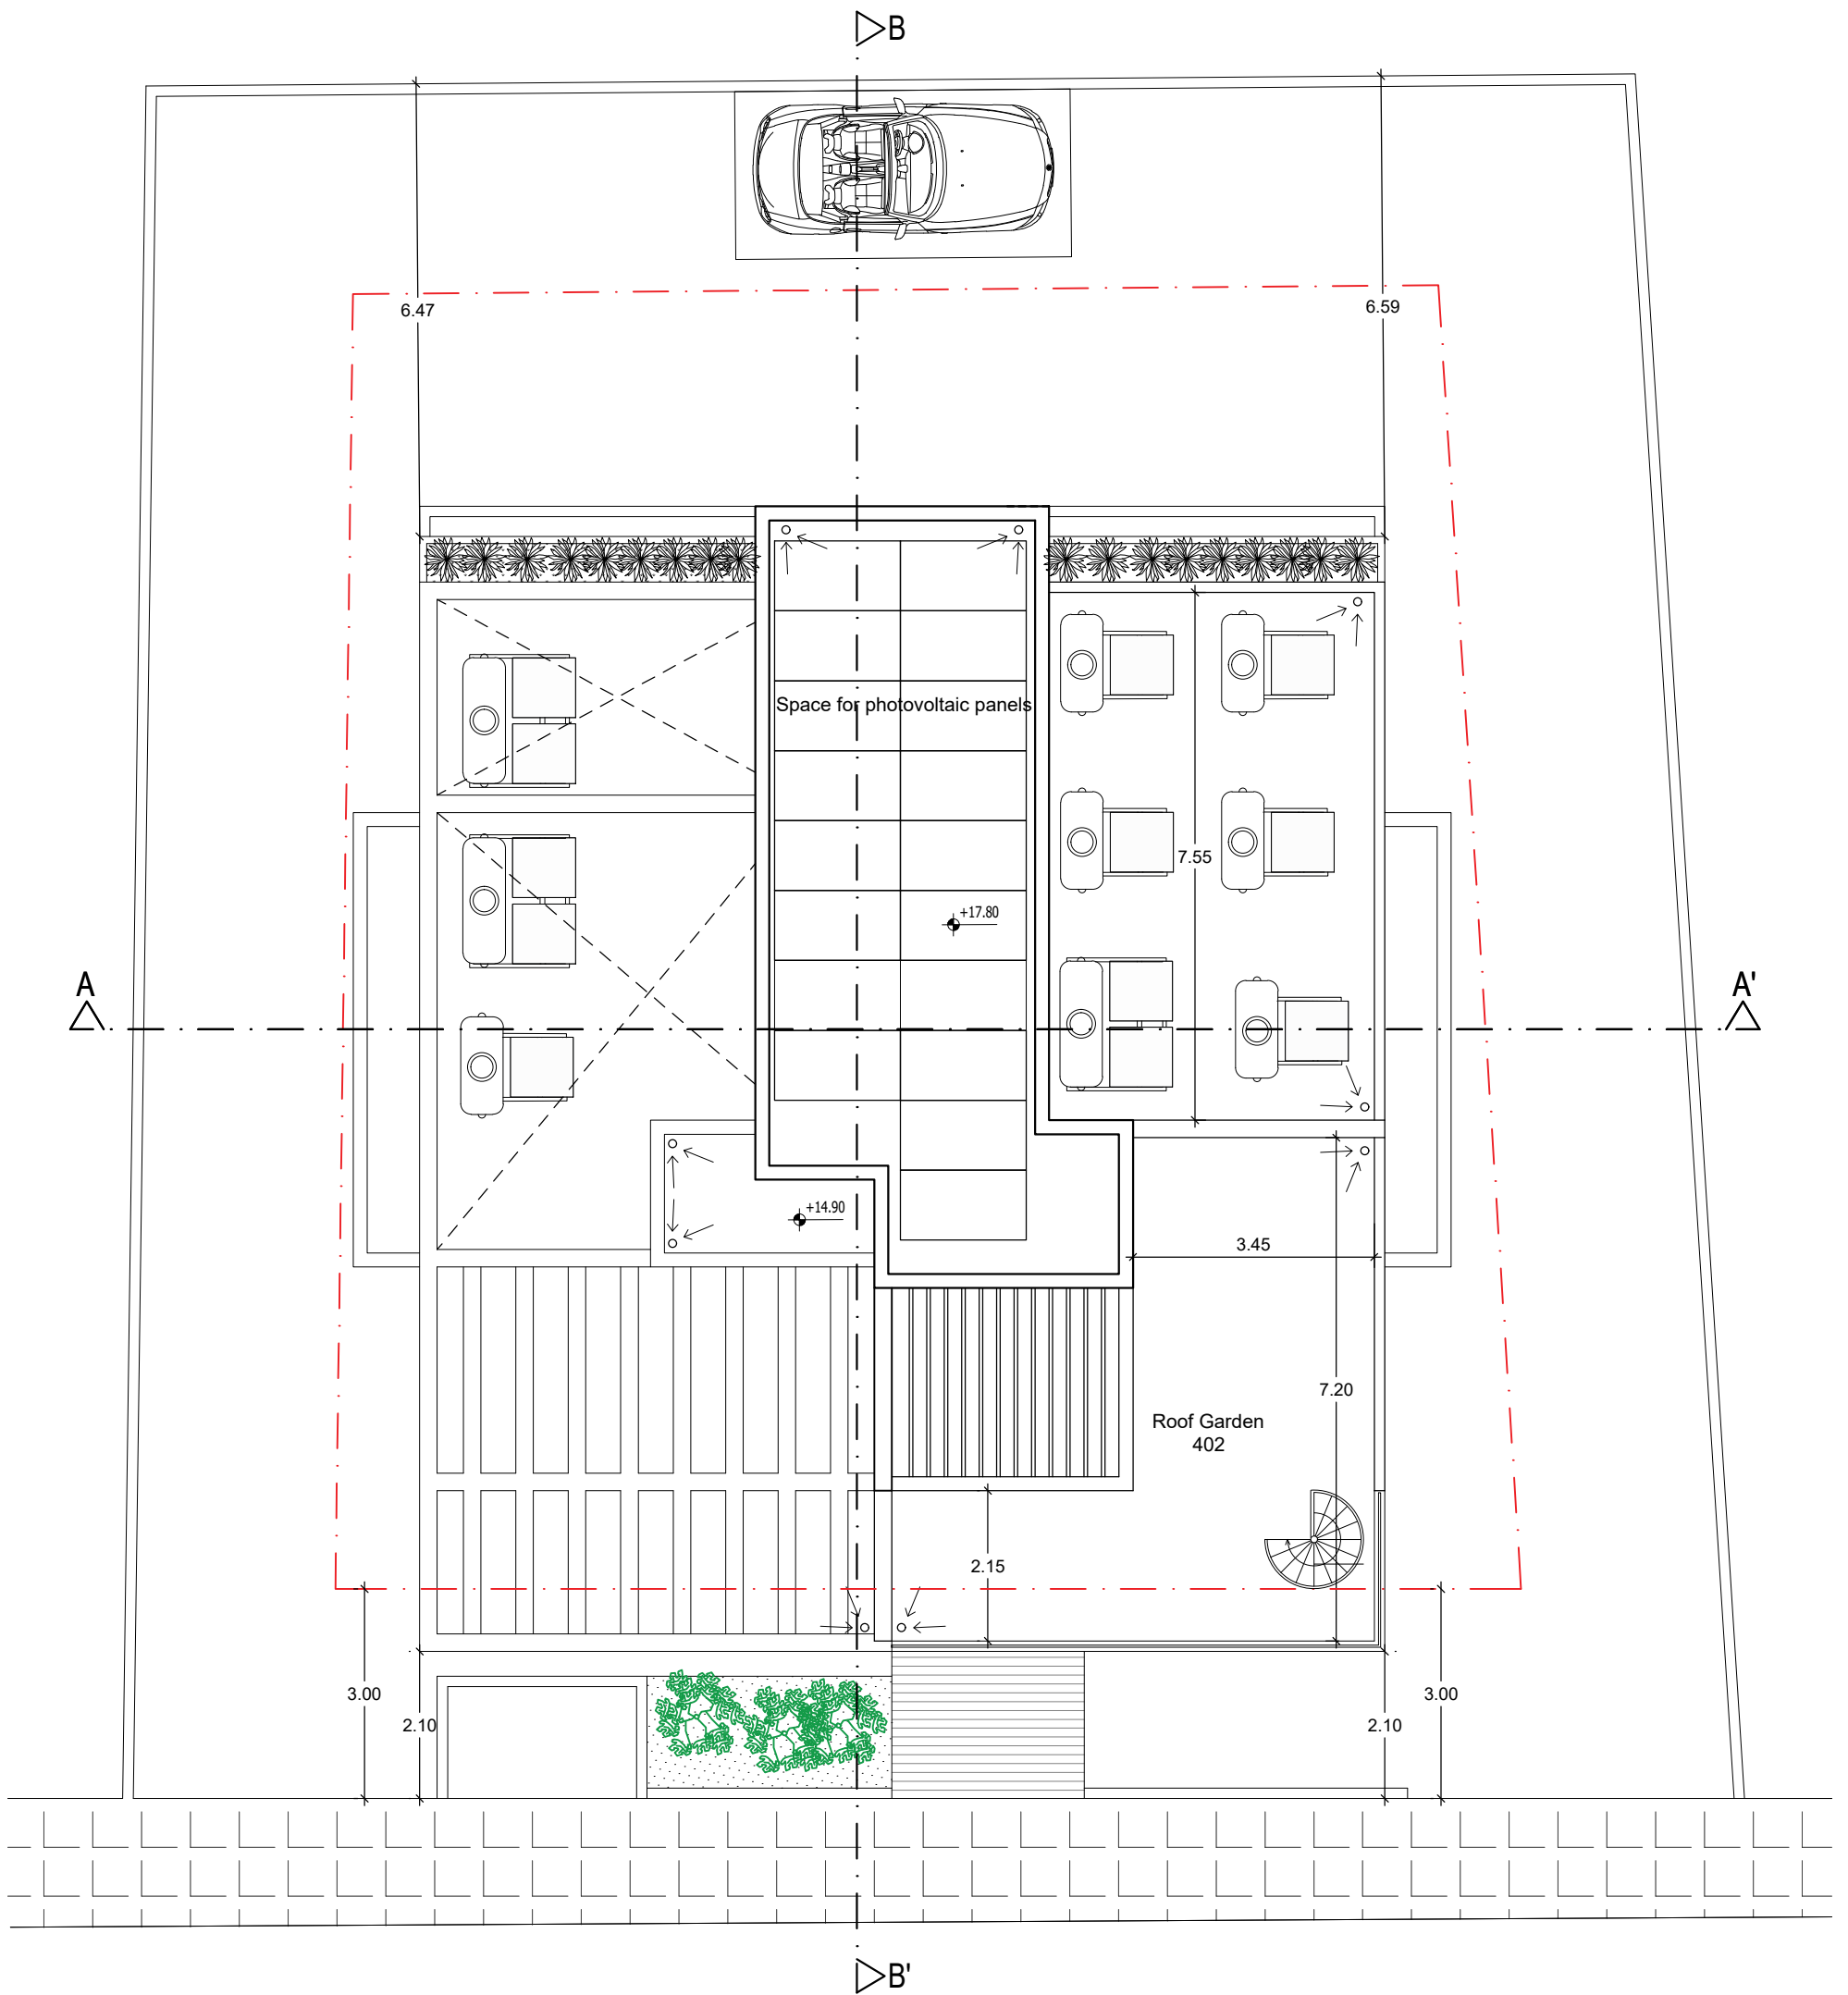

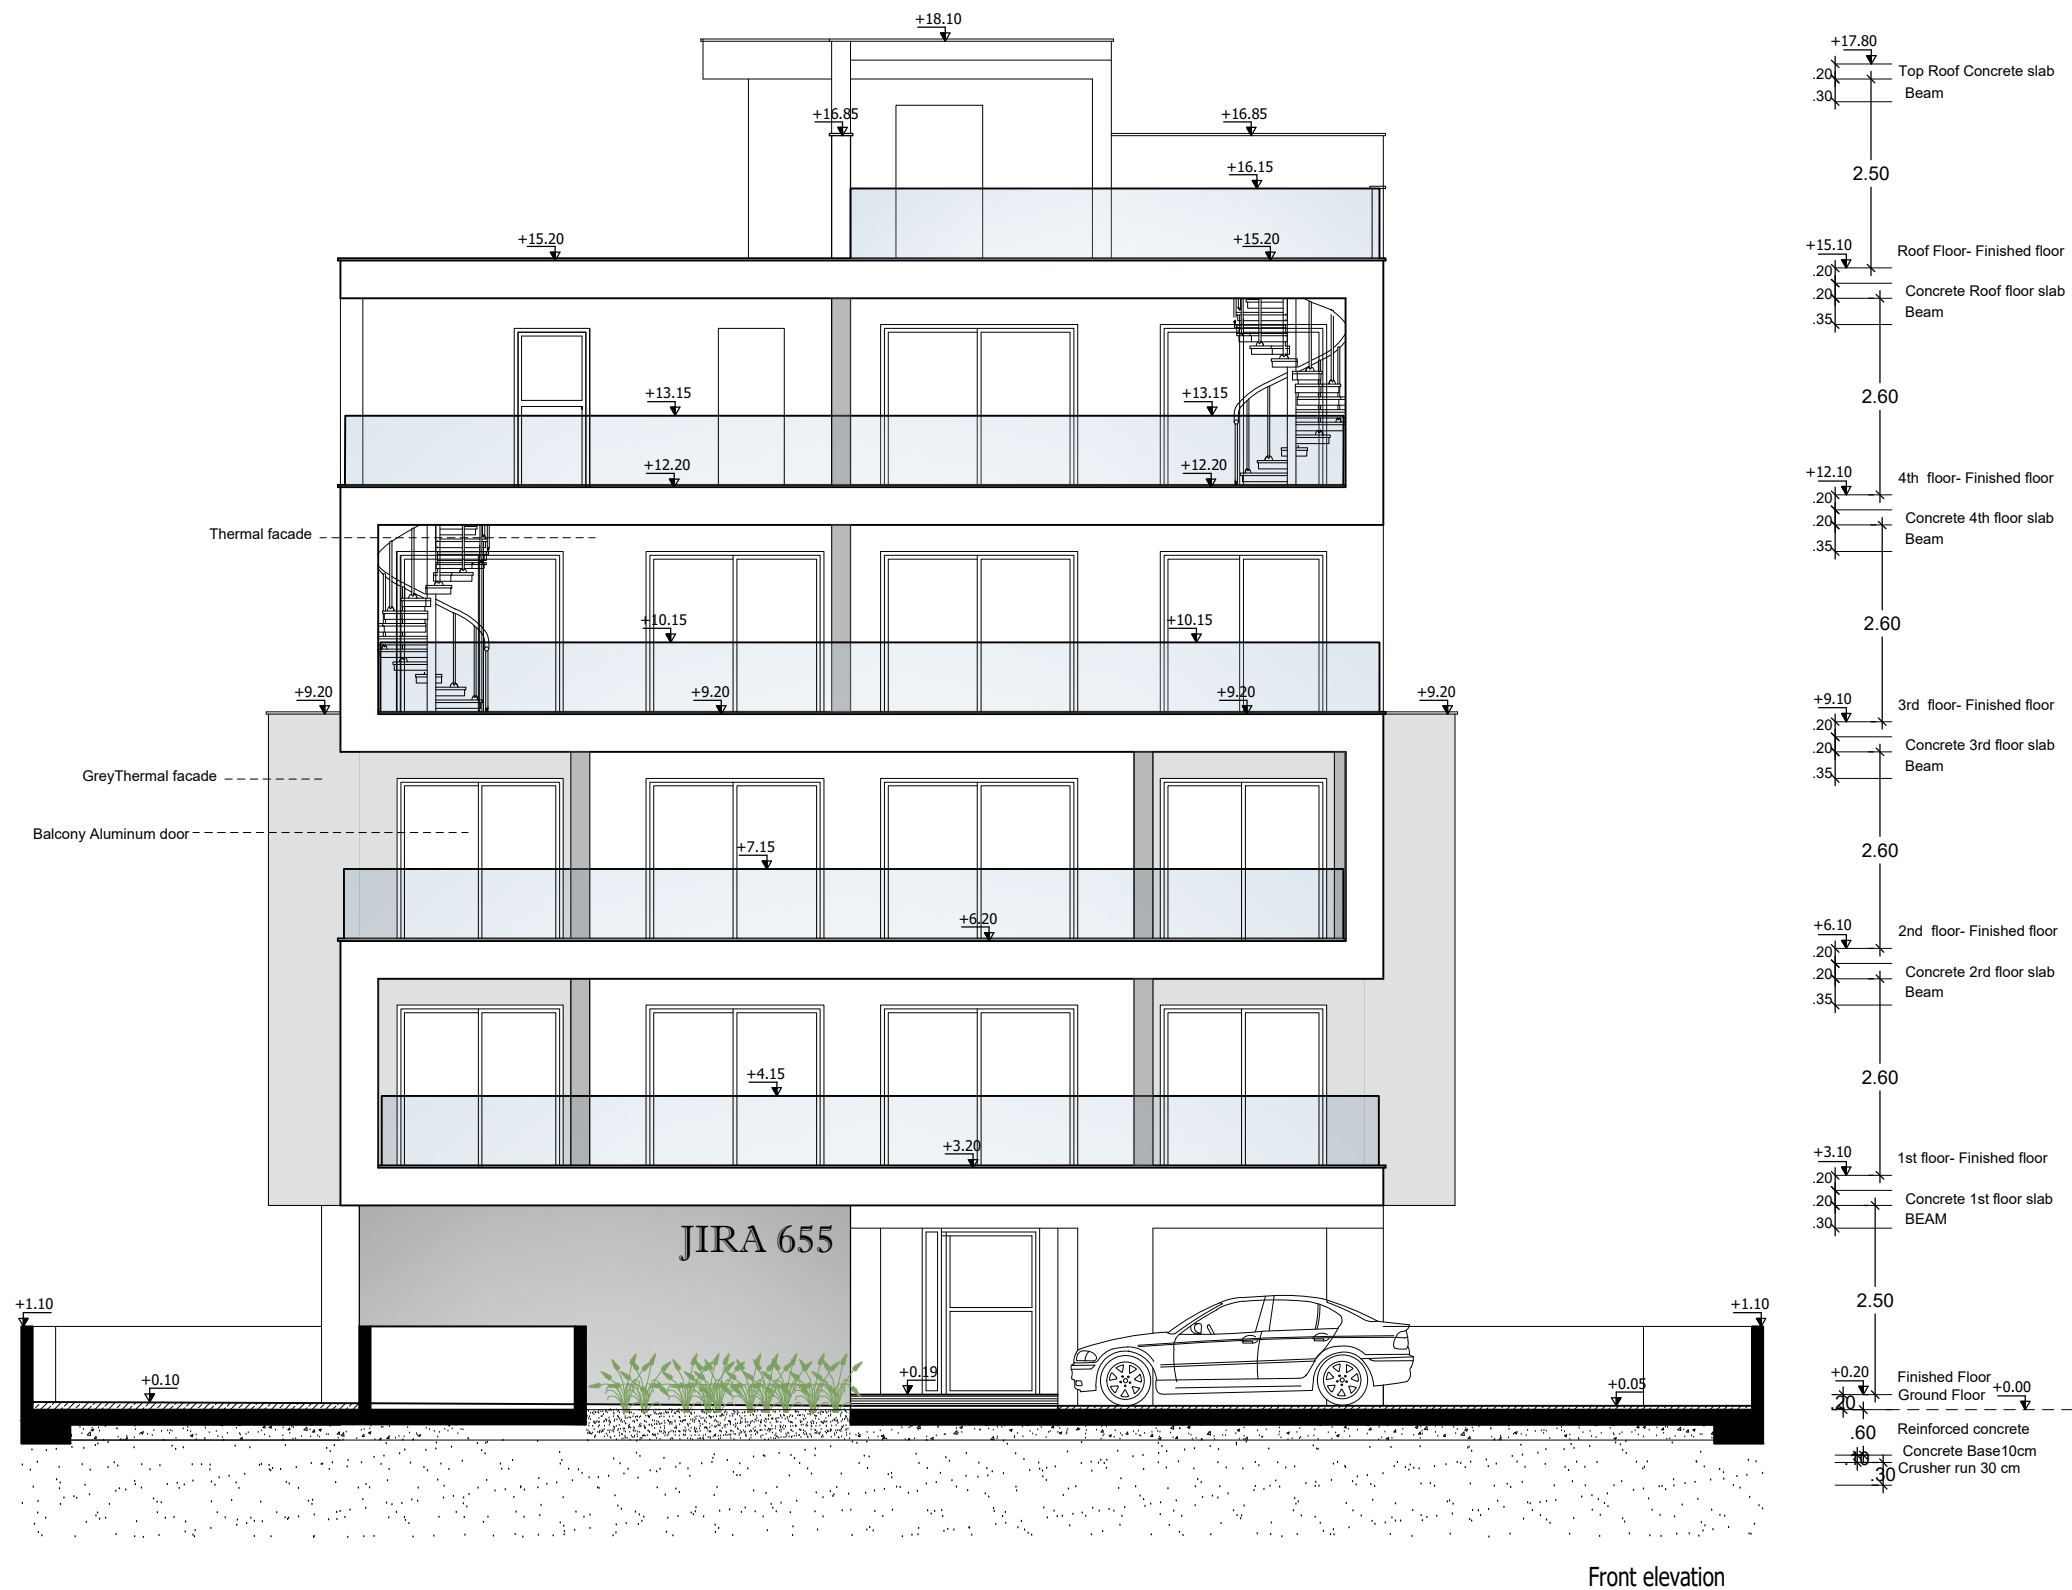



Architect George Savva

Tel.: 24001887 - 95989531 email: gsarchitecture1@outlook.com

Project :

JIRA 655- Apartment Building At Larnaca
JIRA DEVELOPERS LTD

Drawing Title:

Back elevation

Date:

May 2024

Scale:

1:100

Drawn by:

G. Savva

Signature/
Stamp:

Revision:

—

Study:	
--------	--

Architecture

Checked by:	
-------------	--


G. Savva

Project No:


138


Drawing No:

08

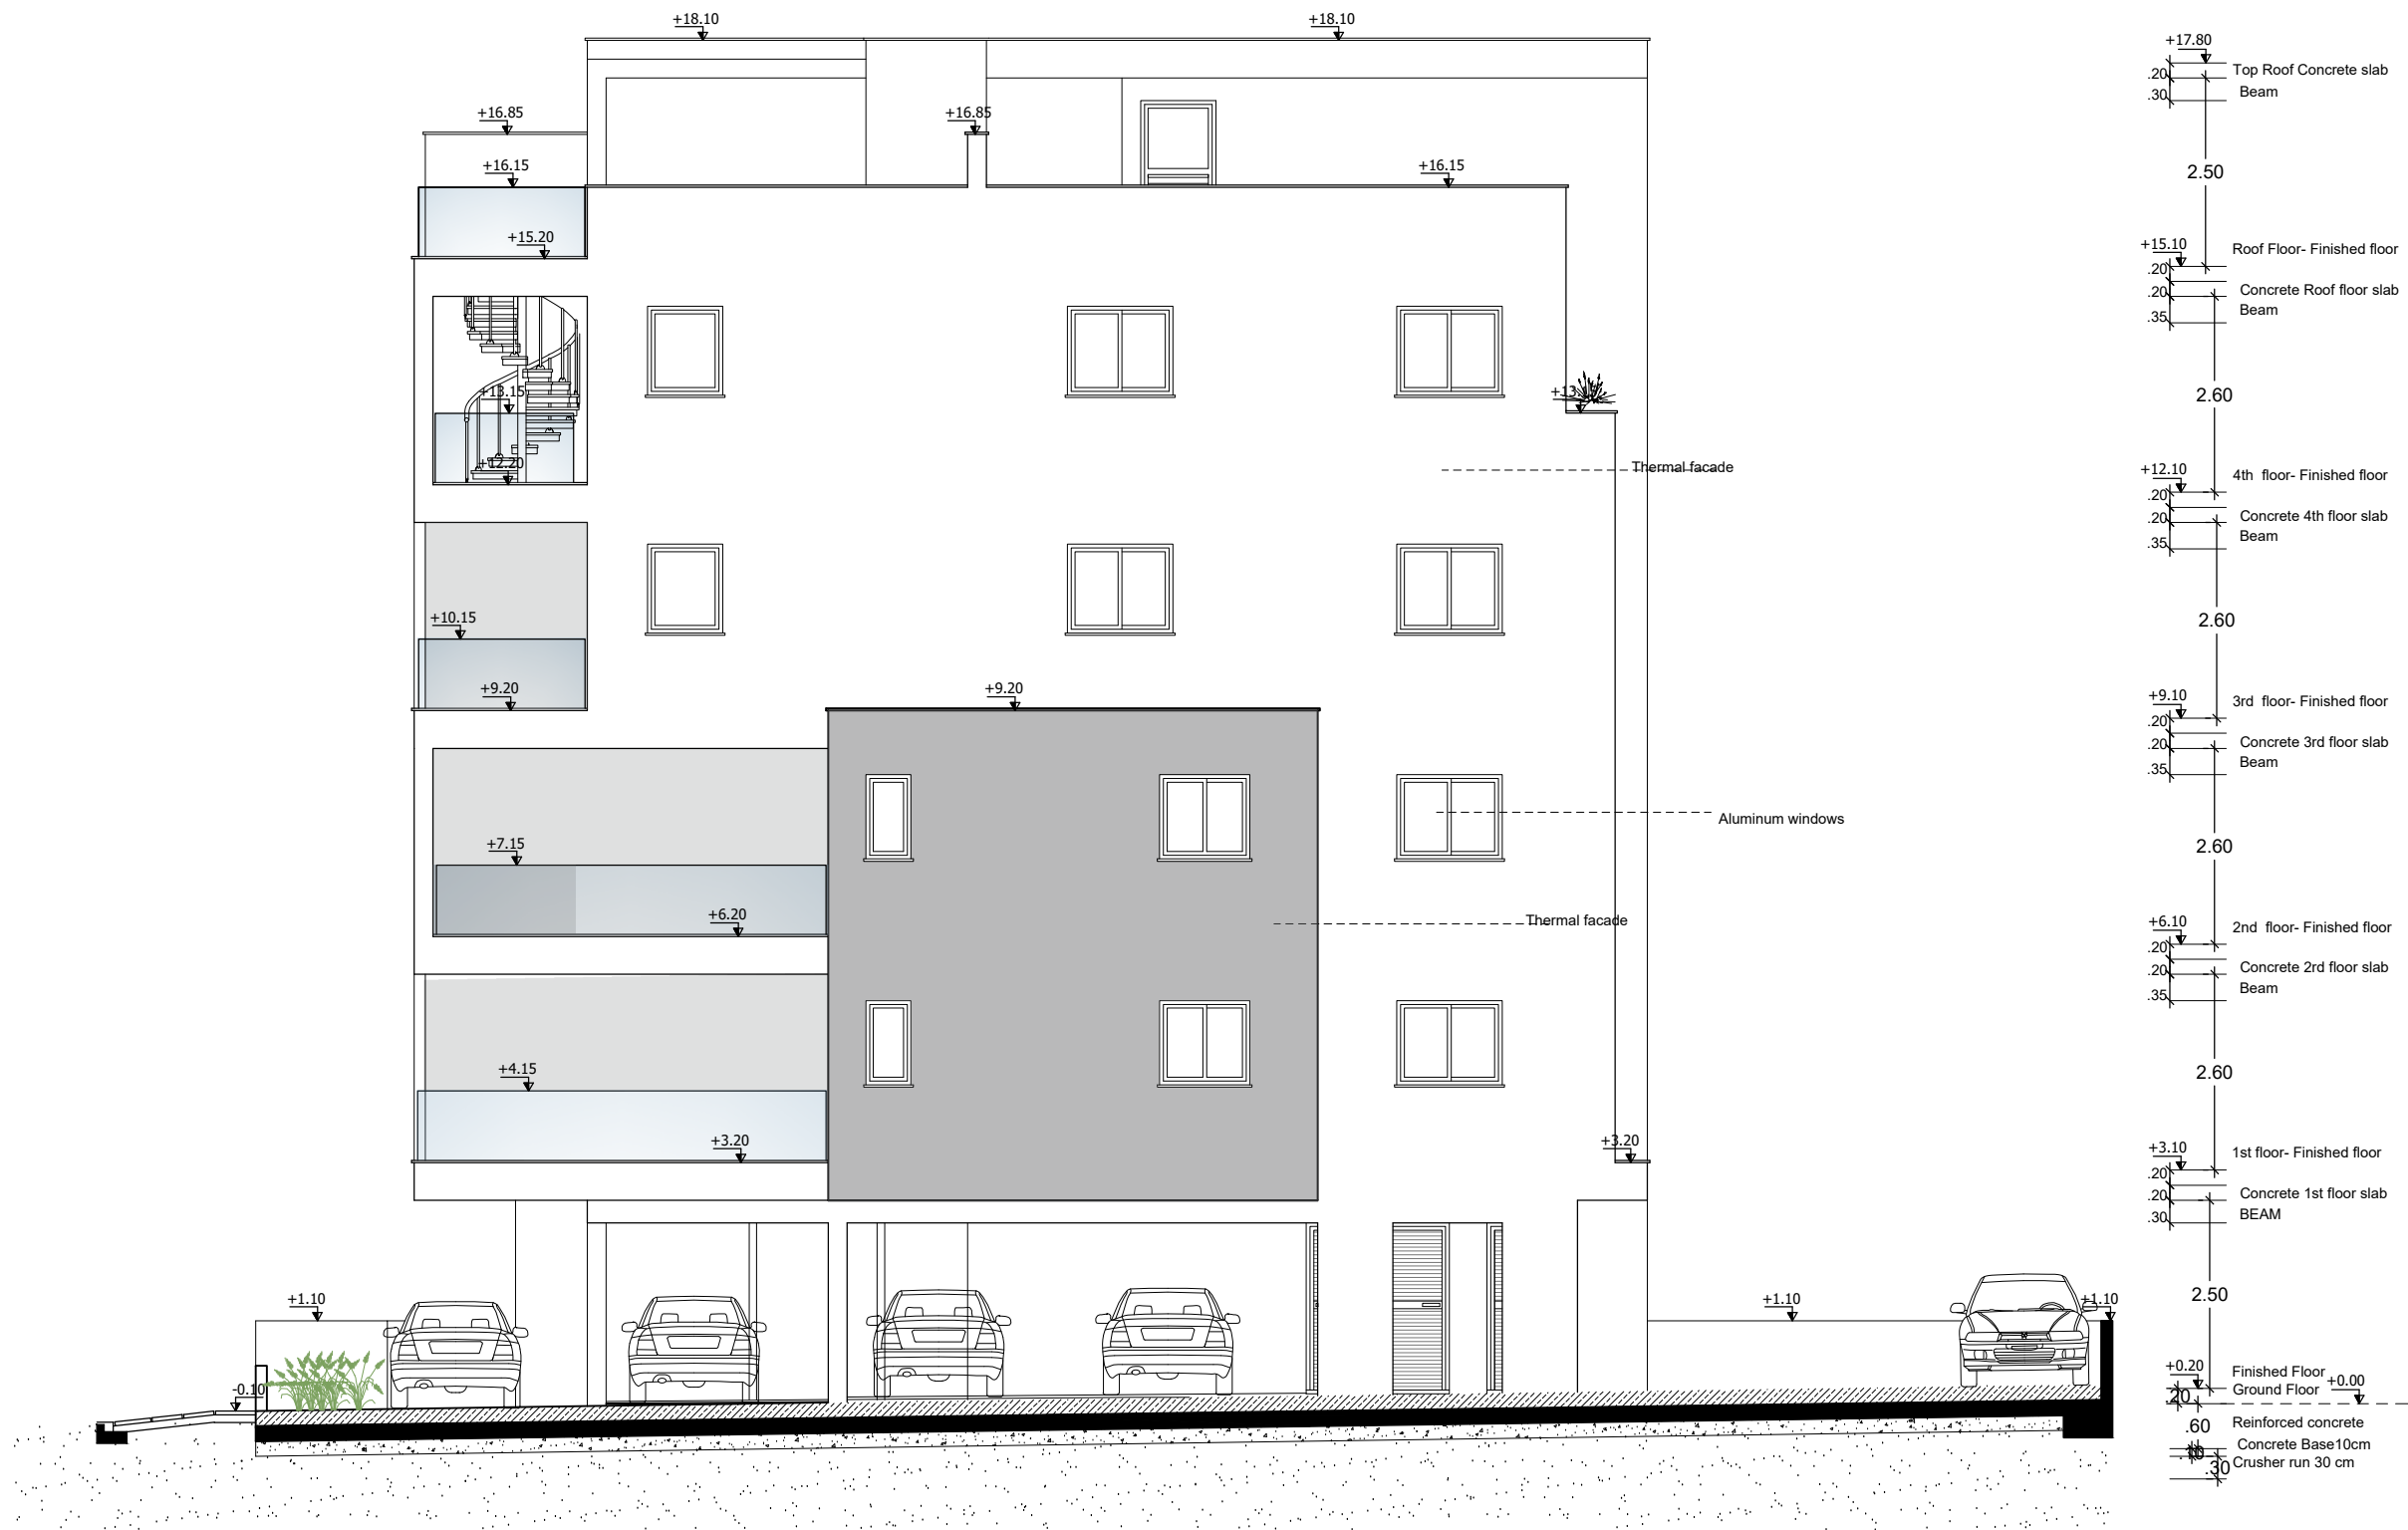

Side A elevation

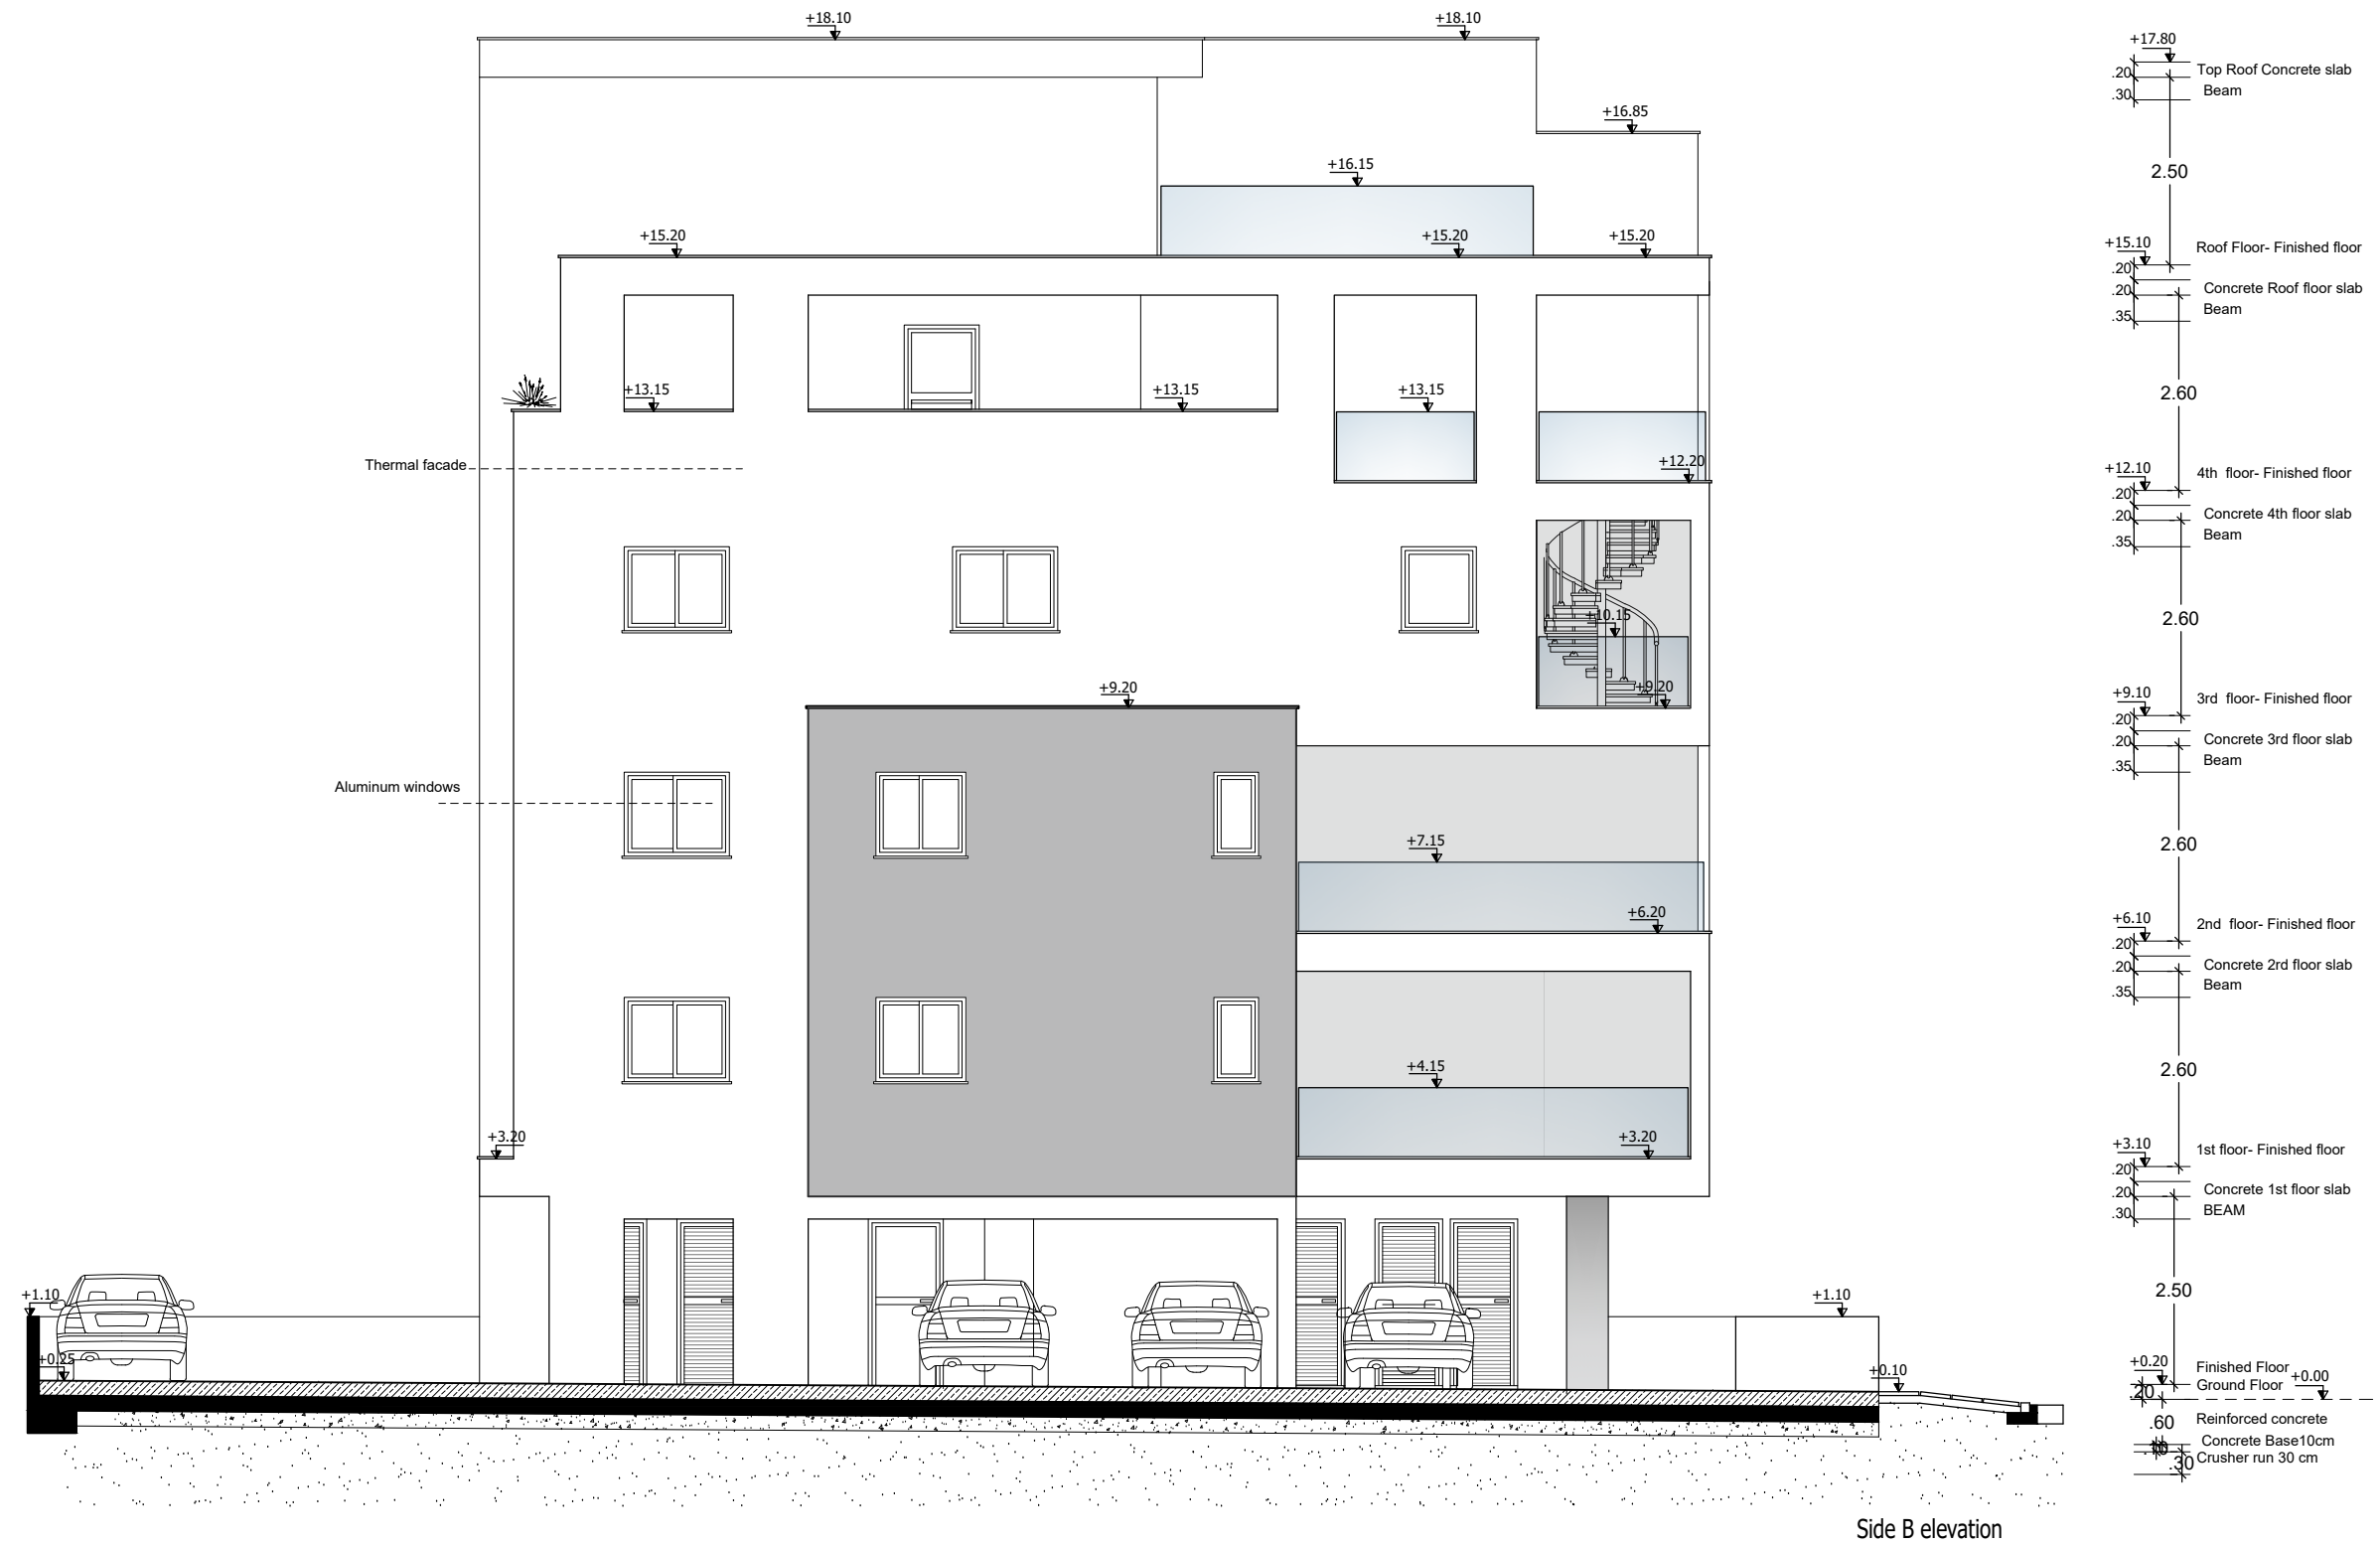

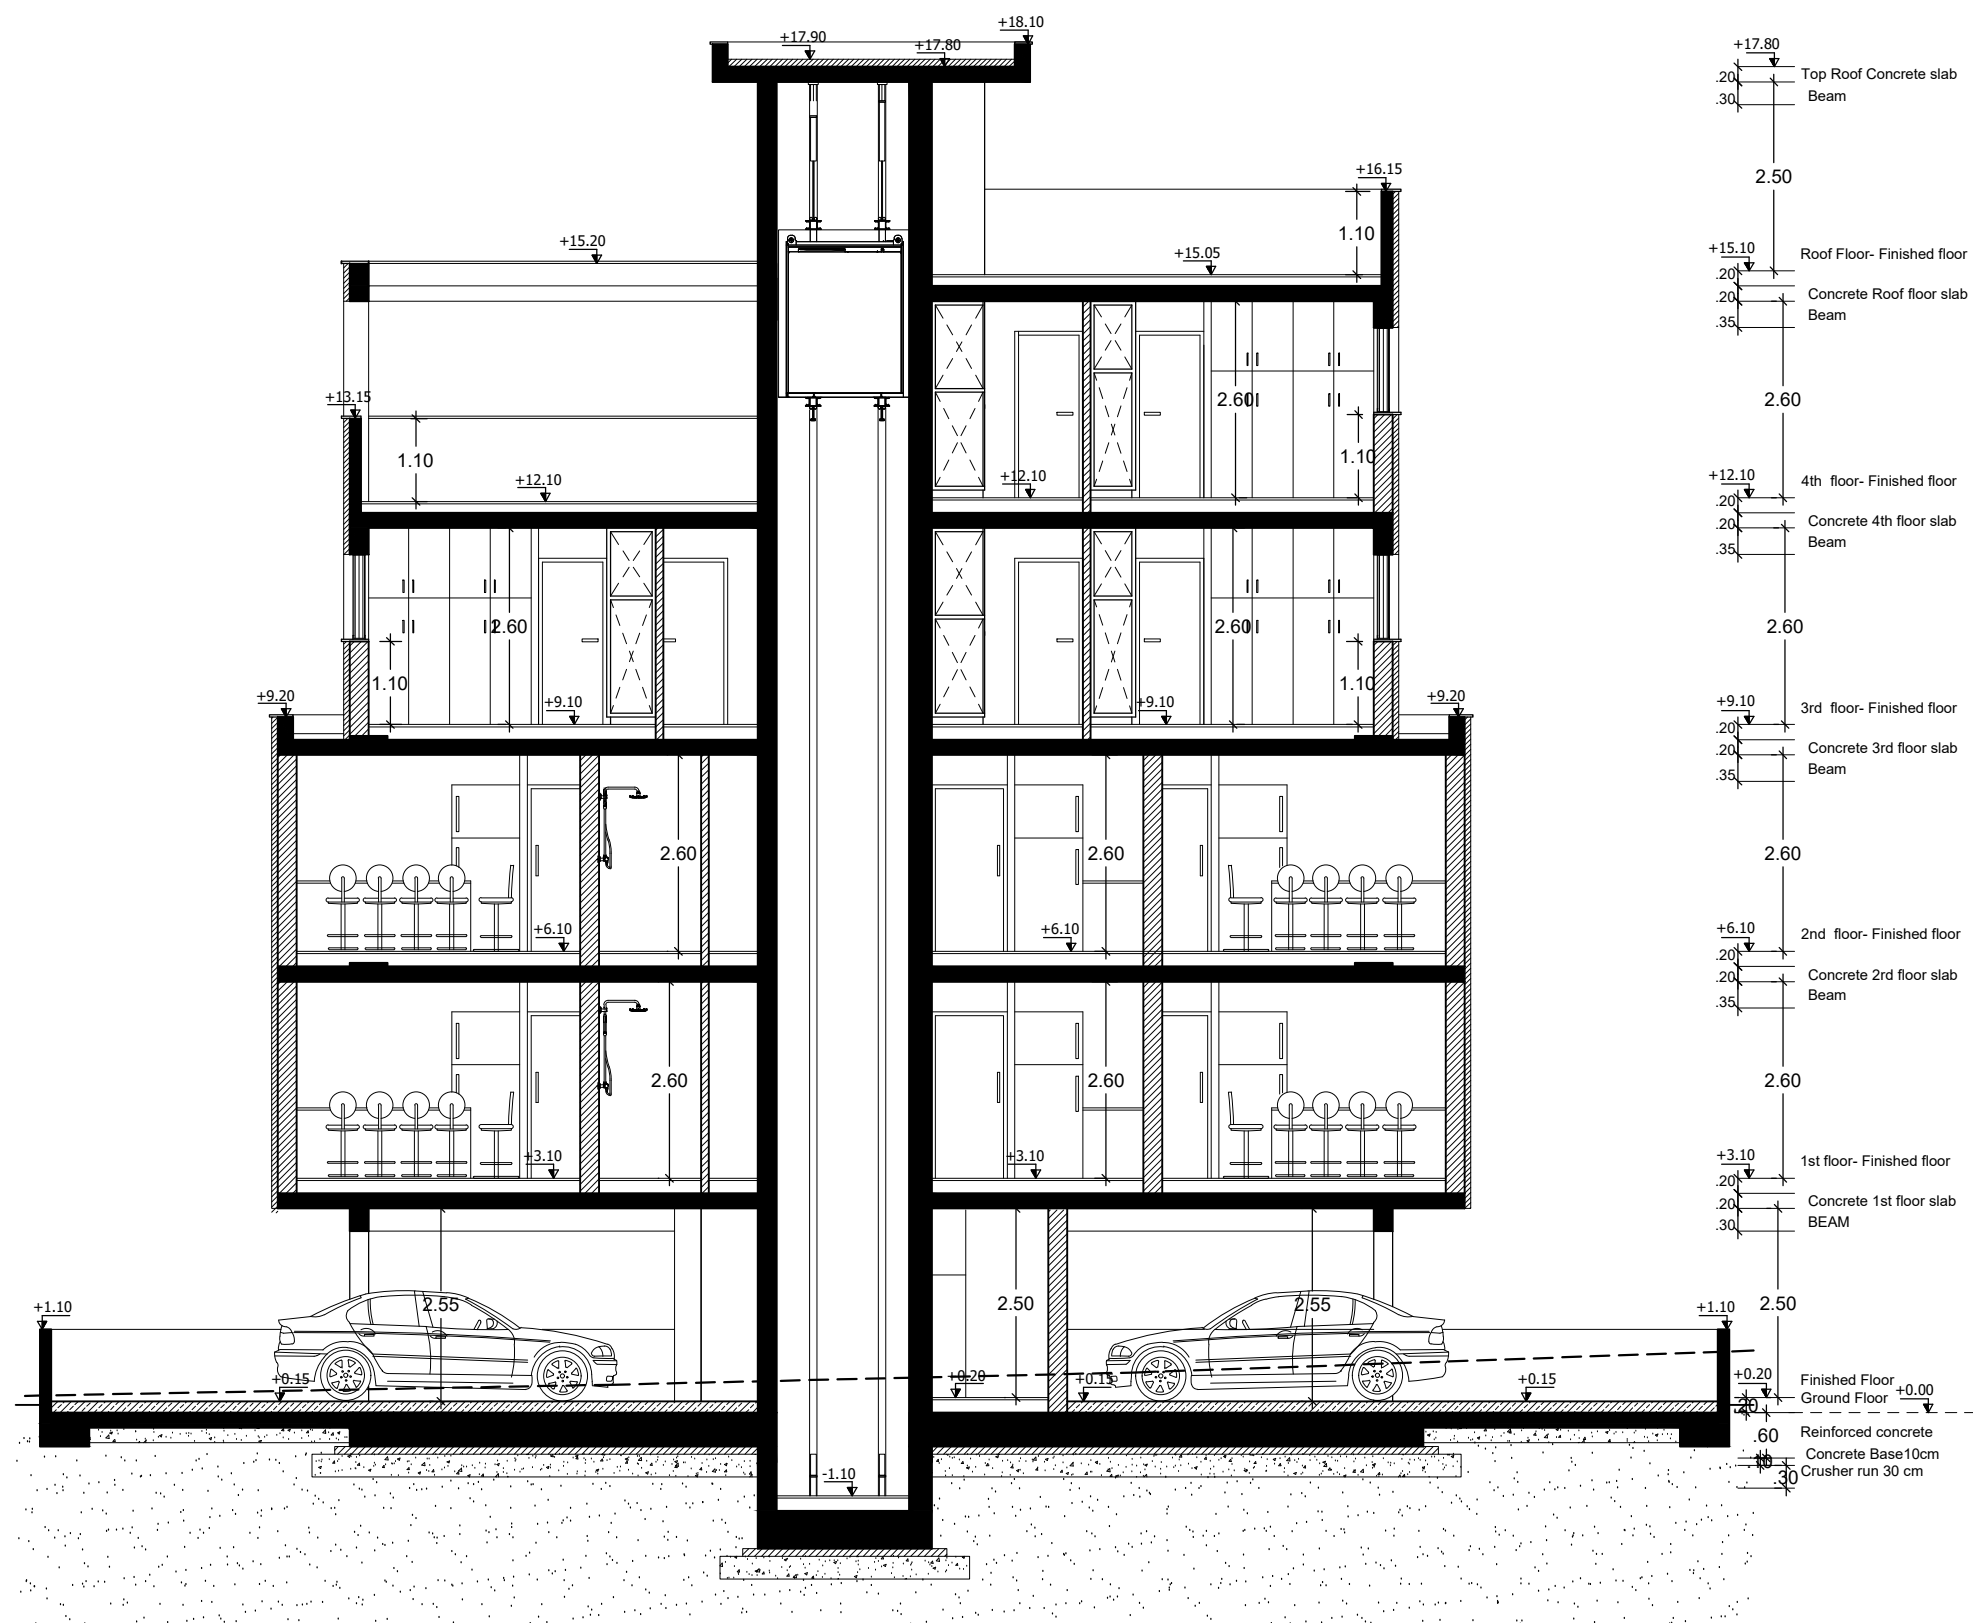



Section B-B'