



1992-2022 • 30 YEARS

ARCHITECTS + ENGINEERS + DESIGNERS

CSS & Associates LLC

55, Ay. Fotiou str., P.O.B. 50453, 36005 Limassol, Tel: 25872090 / 25872091, Fax: 25872092
email: info@css-architects.com website: www.css-architects.com

DESIGNERS	ASSOCIATES	COMMENTS	JOB	DRAFT	DATE	DRAFT No
		SUBJECT		1st FLOOR PLAN		10/2025
				SIGNATURES		1024

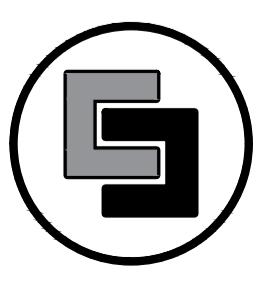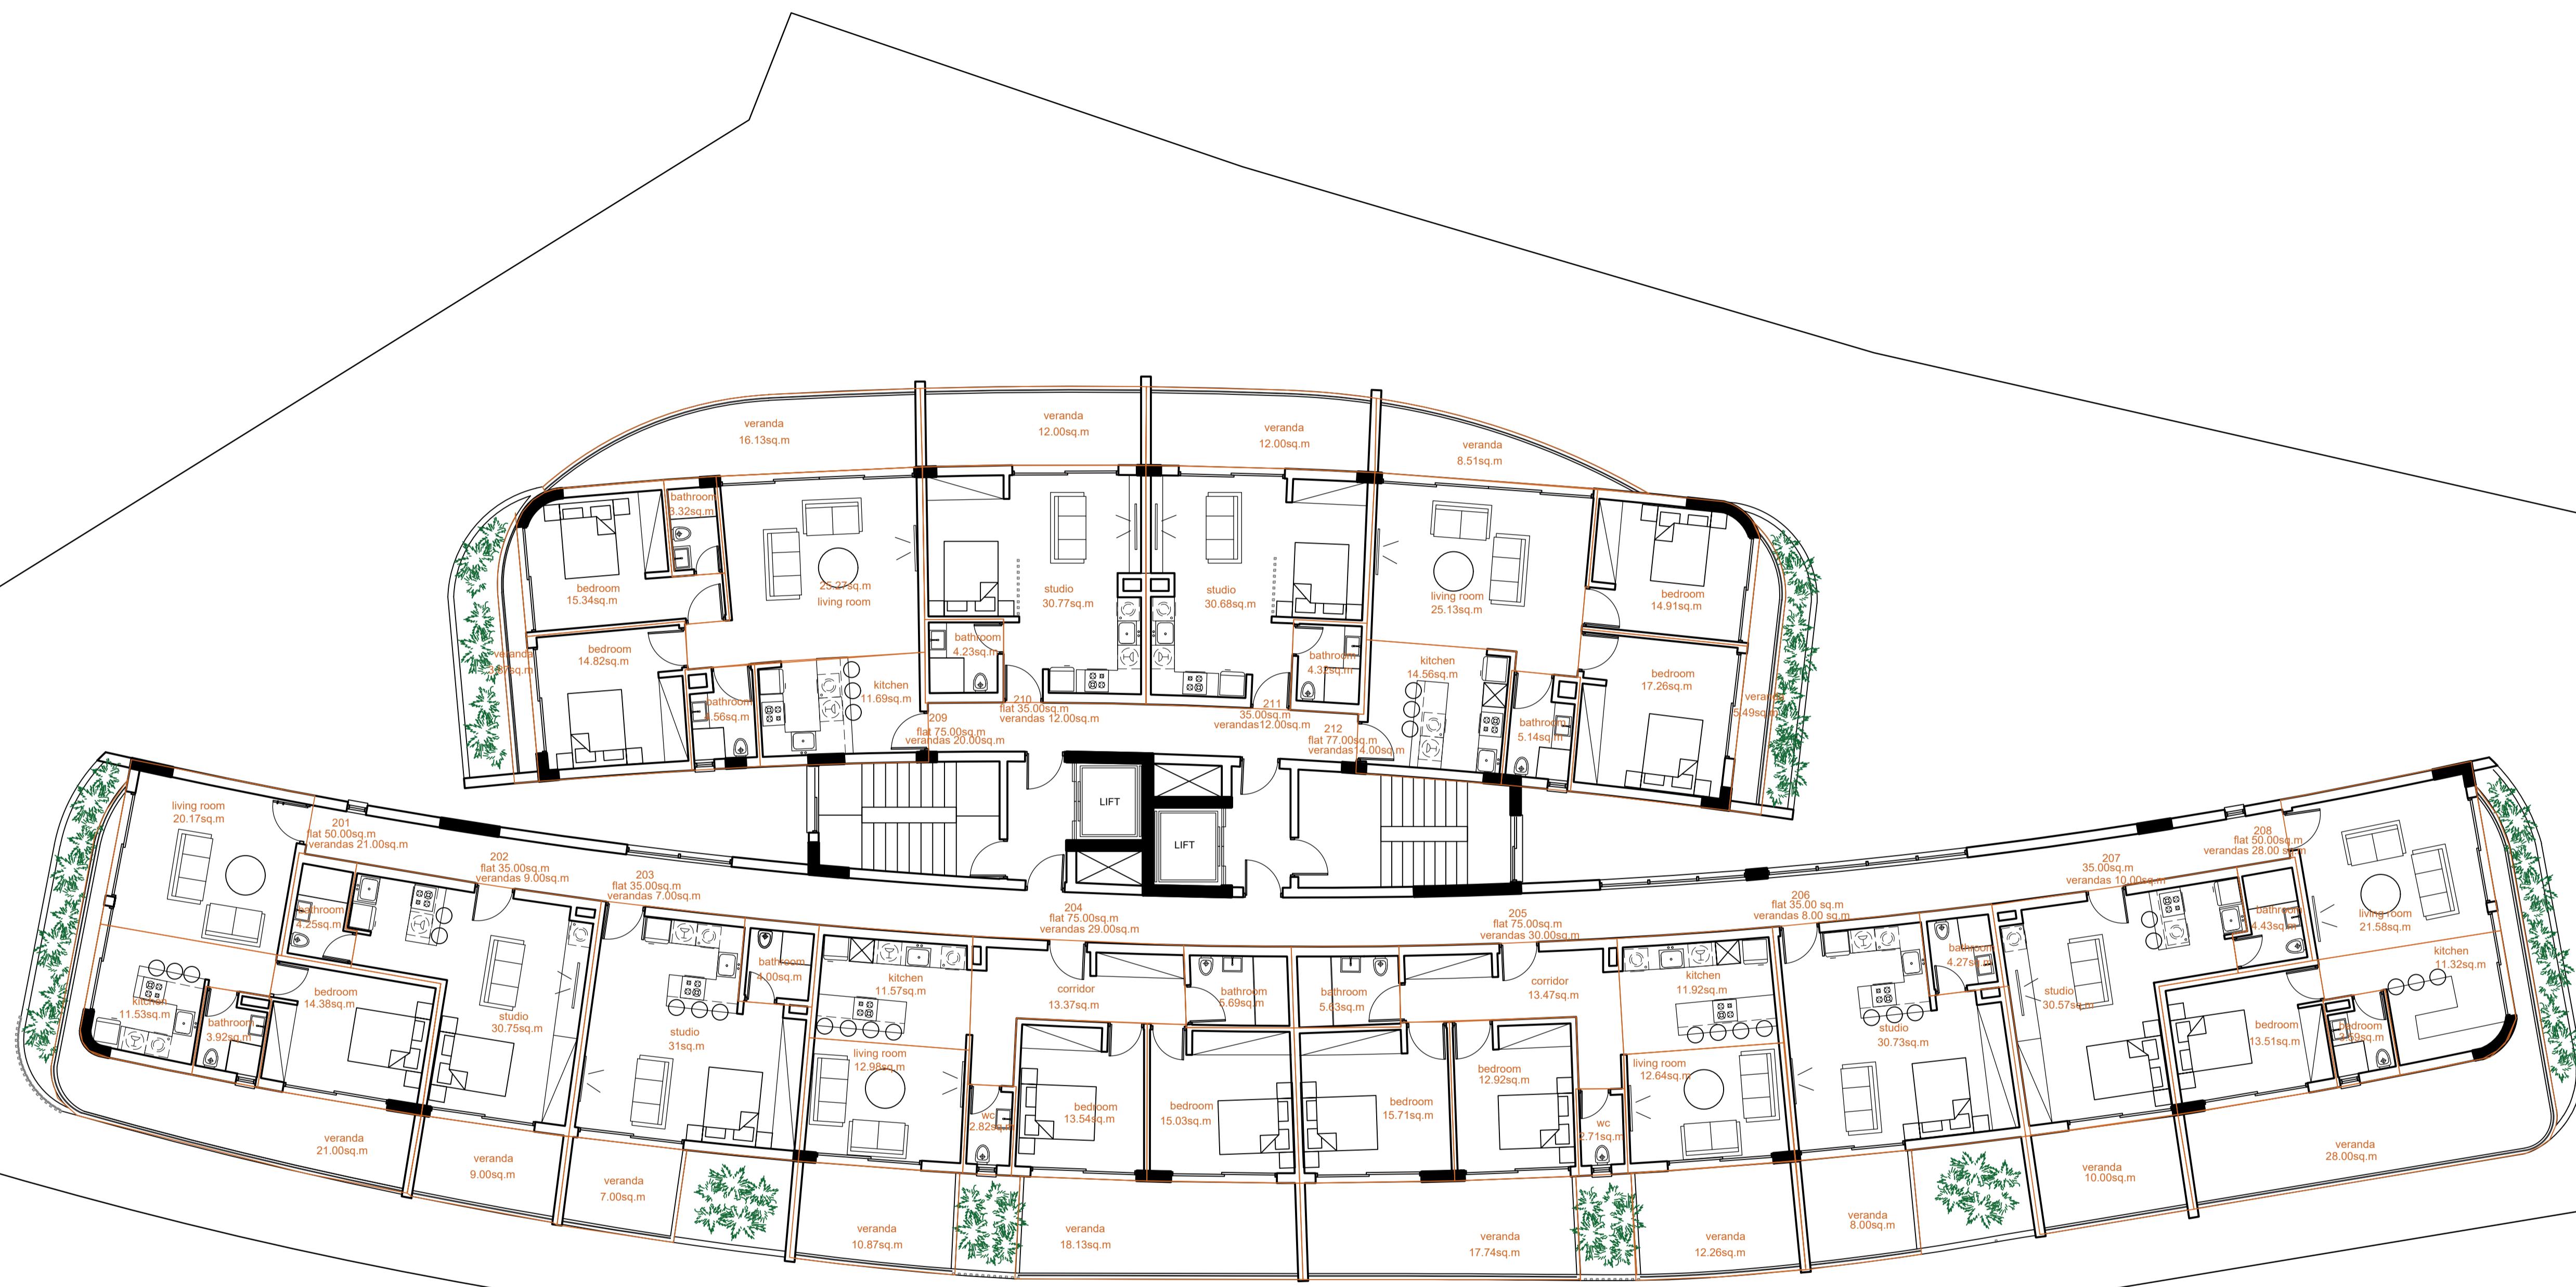



1992-2022 • 30 YEARS

ARCHITECTS + ENGINEERS + DESIGNERS

CSS & Associates LLC

55, Ay. Fotiou str., P.O.B. 50453, 3605 Limassol, Tel.: 25872090 / 25872091, Fax: 25872092
email: info@css-architects.com website: www.css-architects.com

DESIGNERS	ASSOCIATES	COMMENTS	JOB 2nd FLOOR PLAN	DATE 1/2025	DRAFT No A00
			SUBJECT	SIGNATURES	SCALE 1:10 JOB No 1024

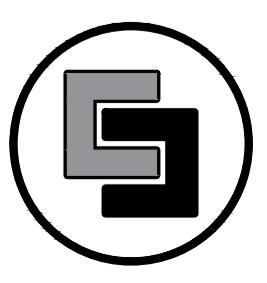
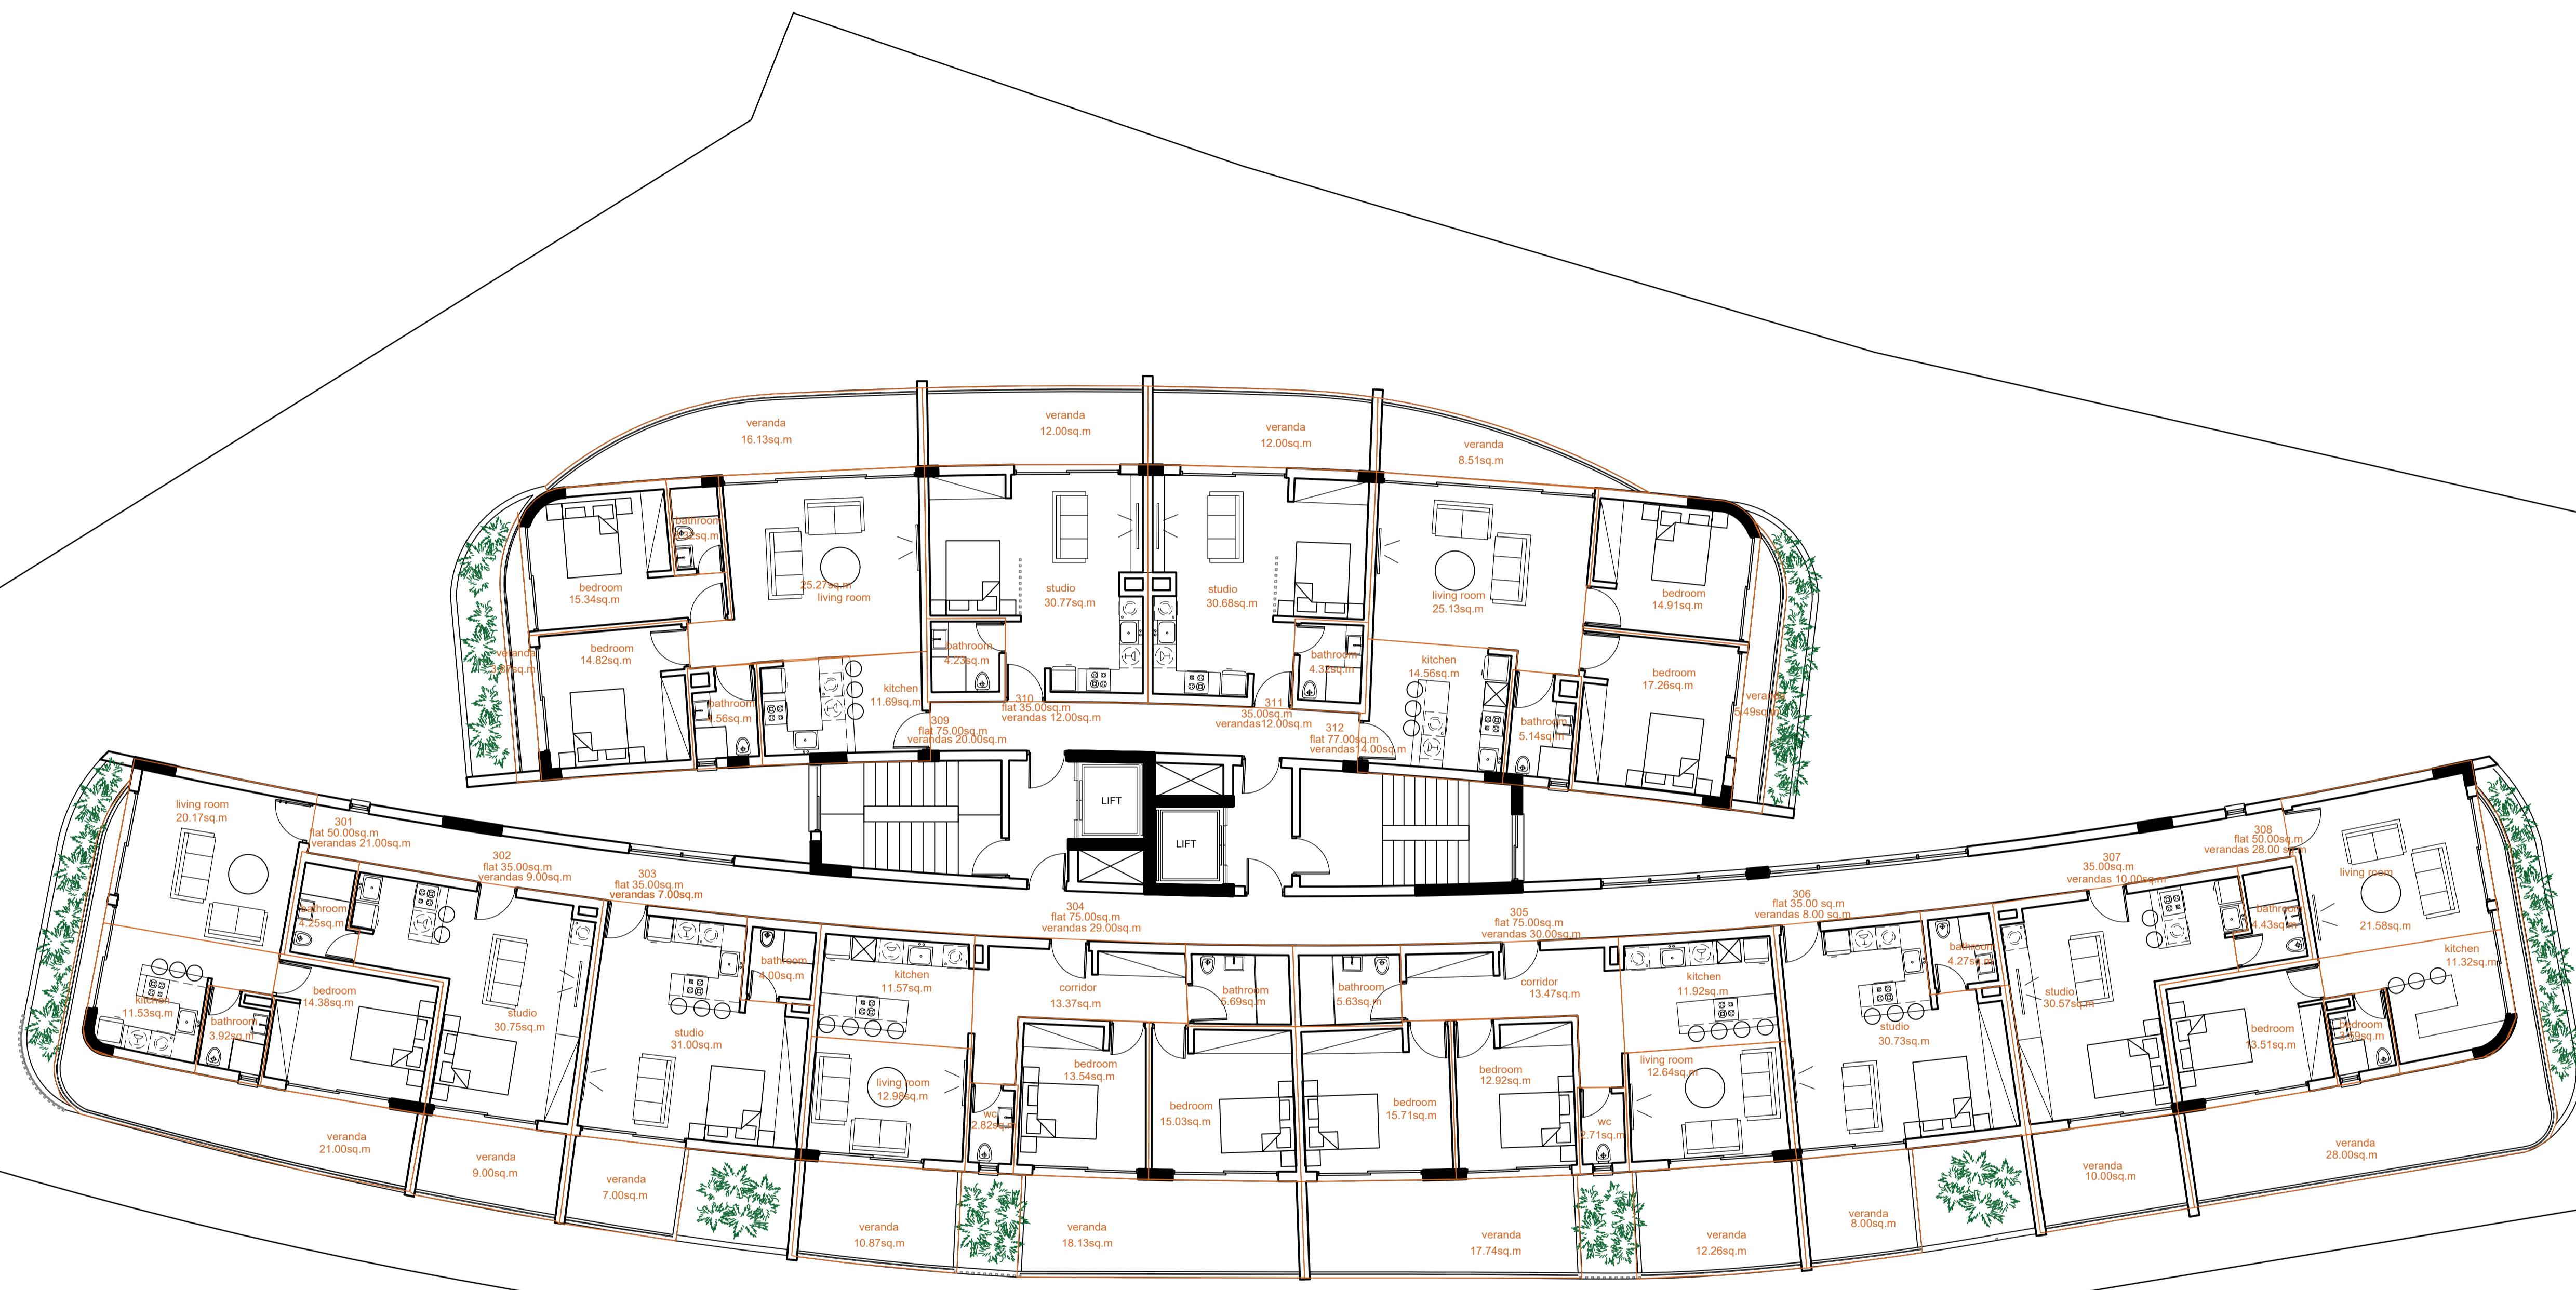


1992-2022 • 30 YEARS

ARCHITECTS + ENGINEERS + DESIGNERS

CSS & Associates LLC

DESIGNERS	ASSOCIATES	COMMENTS	JOB 3rd FLOOR PLAN	DATE 01/2025	DRAFT NO A00
			SUBJECT	SIGNATURES	SCALE 1:10 JOB NO 1024

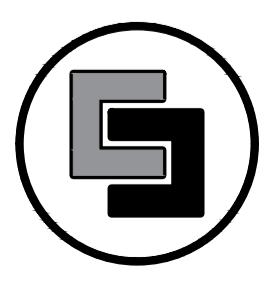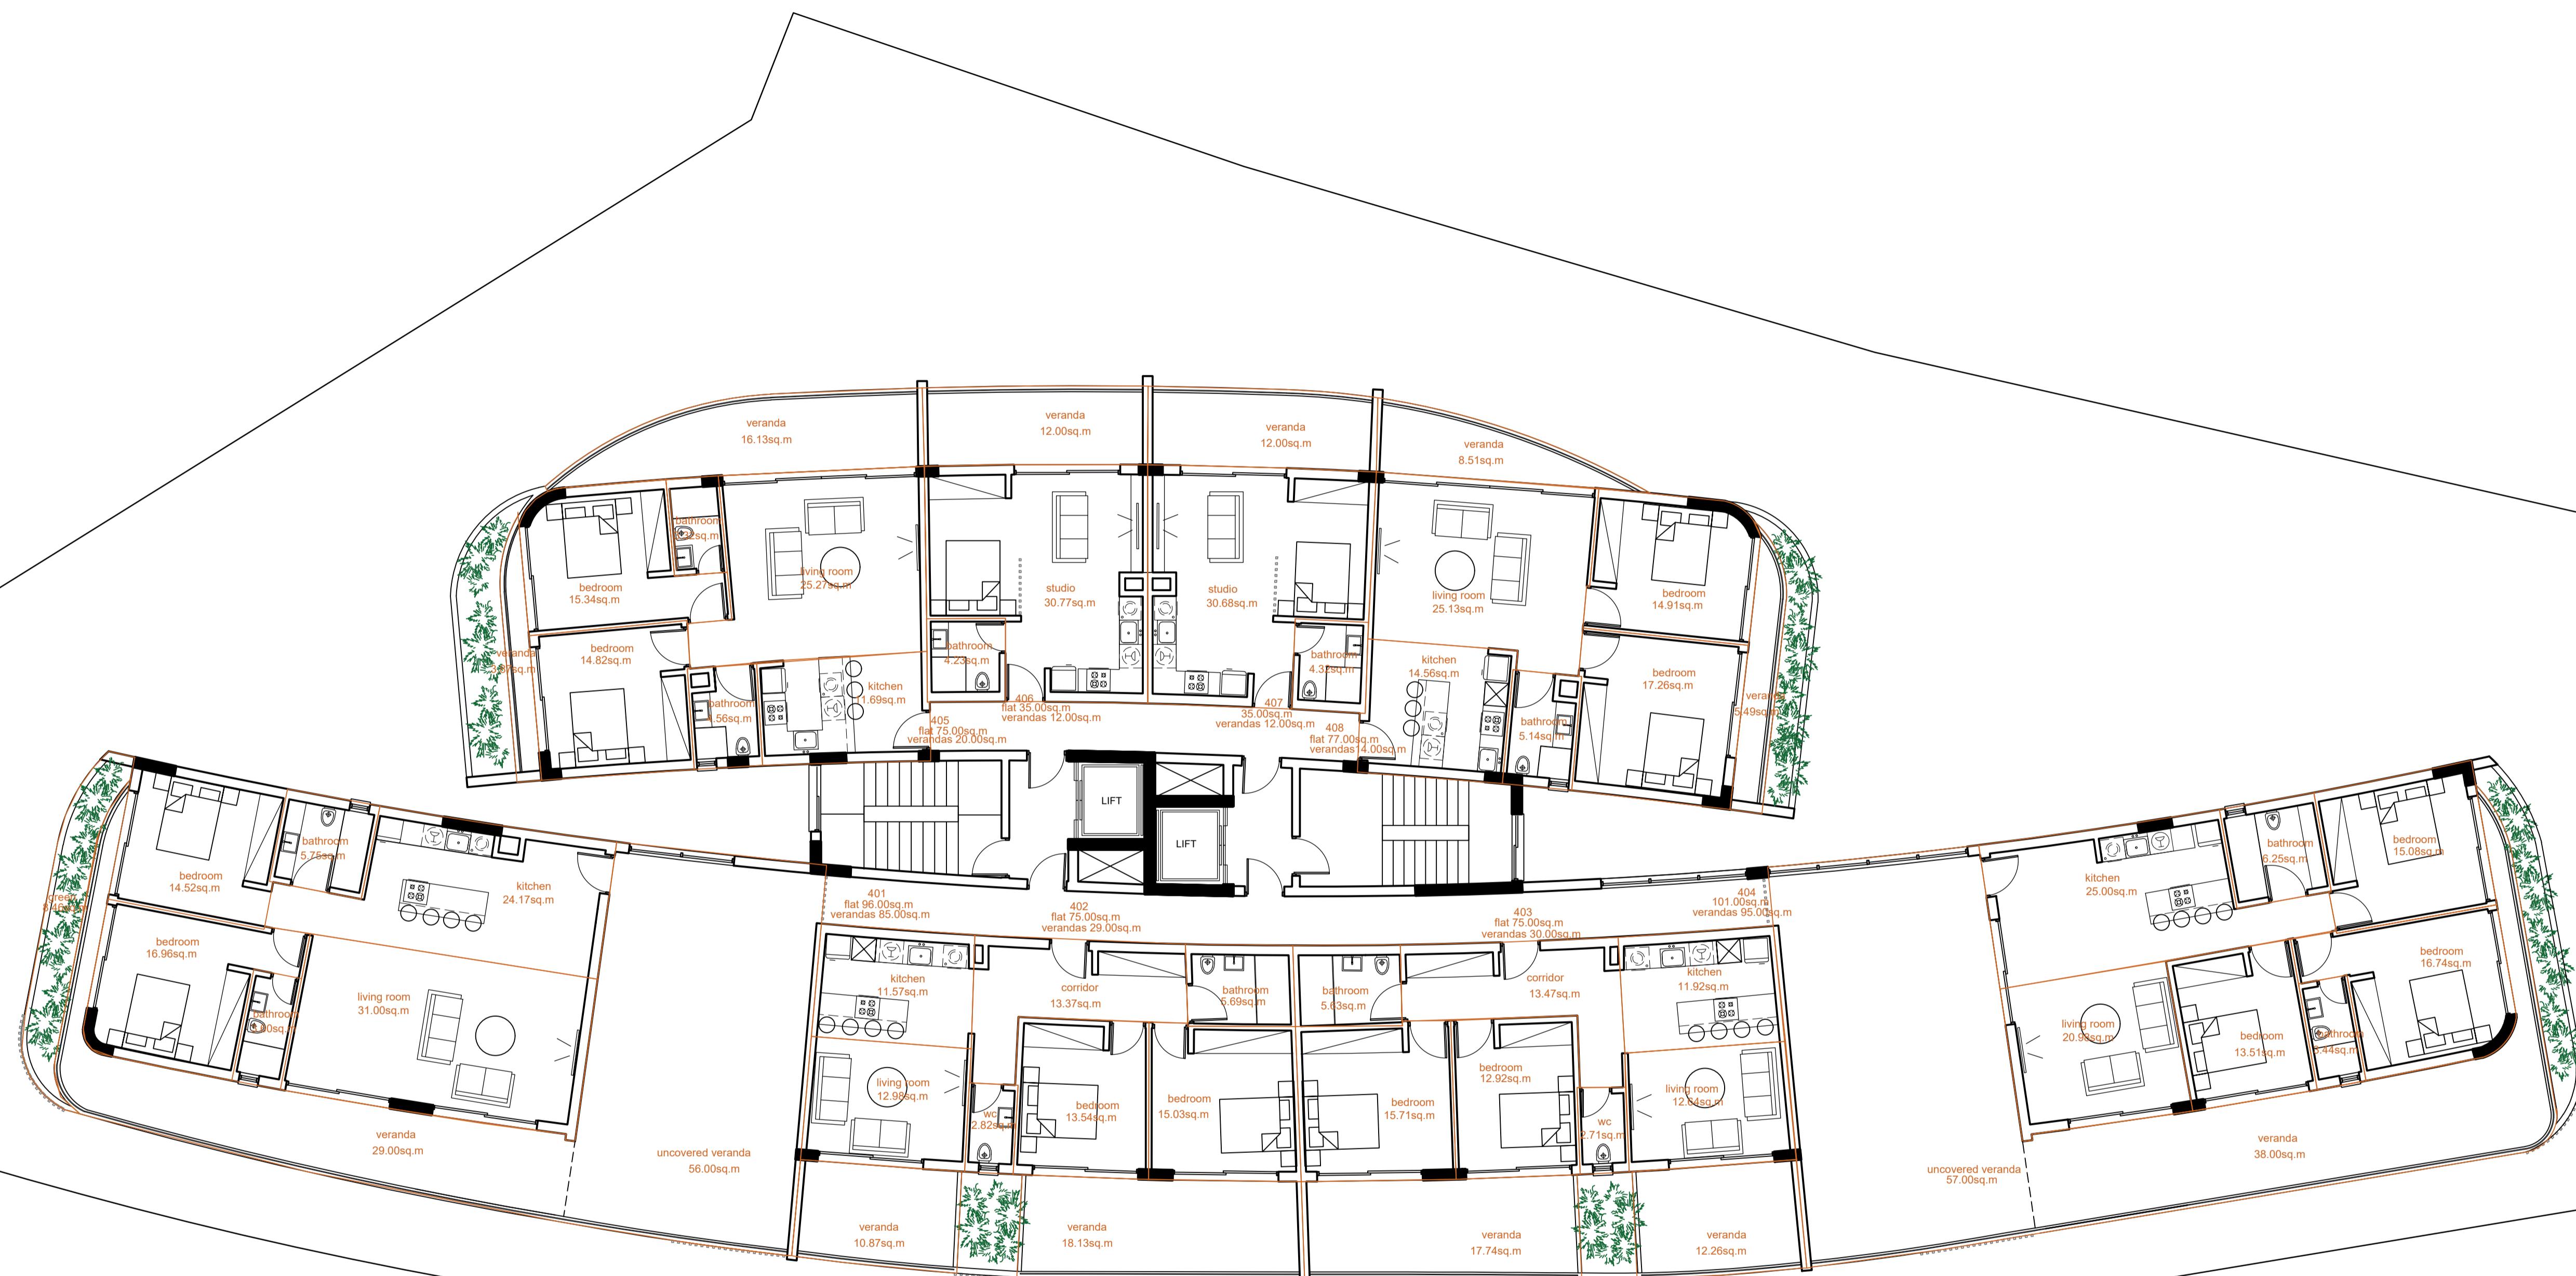



1992-2022 • 30 YEARS

ARCHITECTS + ENGINEERS + DESIGNERS

CSS & Associates LLC

55, Ay. Fotiou str., P.O.B. 50453, 3605 Limassol, Tel.: 25872090 / 25872091, Fax: 25872092
email: info@css-architects.com website: www.css-architects.com

DESIGNERS	ASSOCIATES	COMMENTS	JOB 4th FLOOR PLAN	DATE 1/20/5	DRAFT NO A00
			SUBJECT SIGNATURES	SCALE 1:10	JOB NO 1024

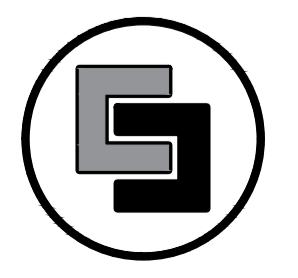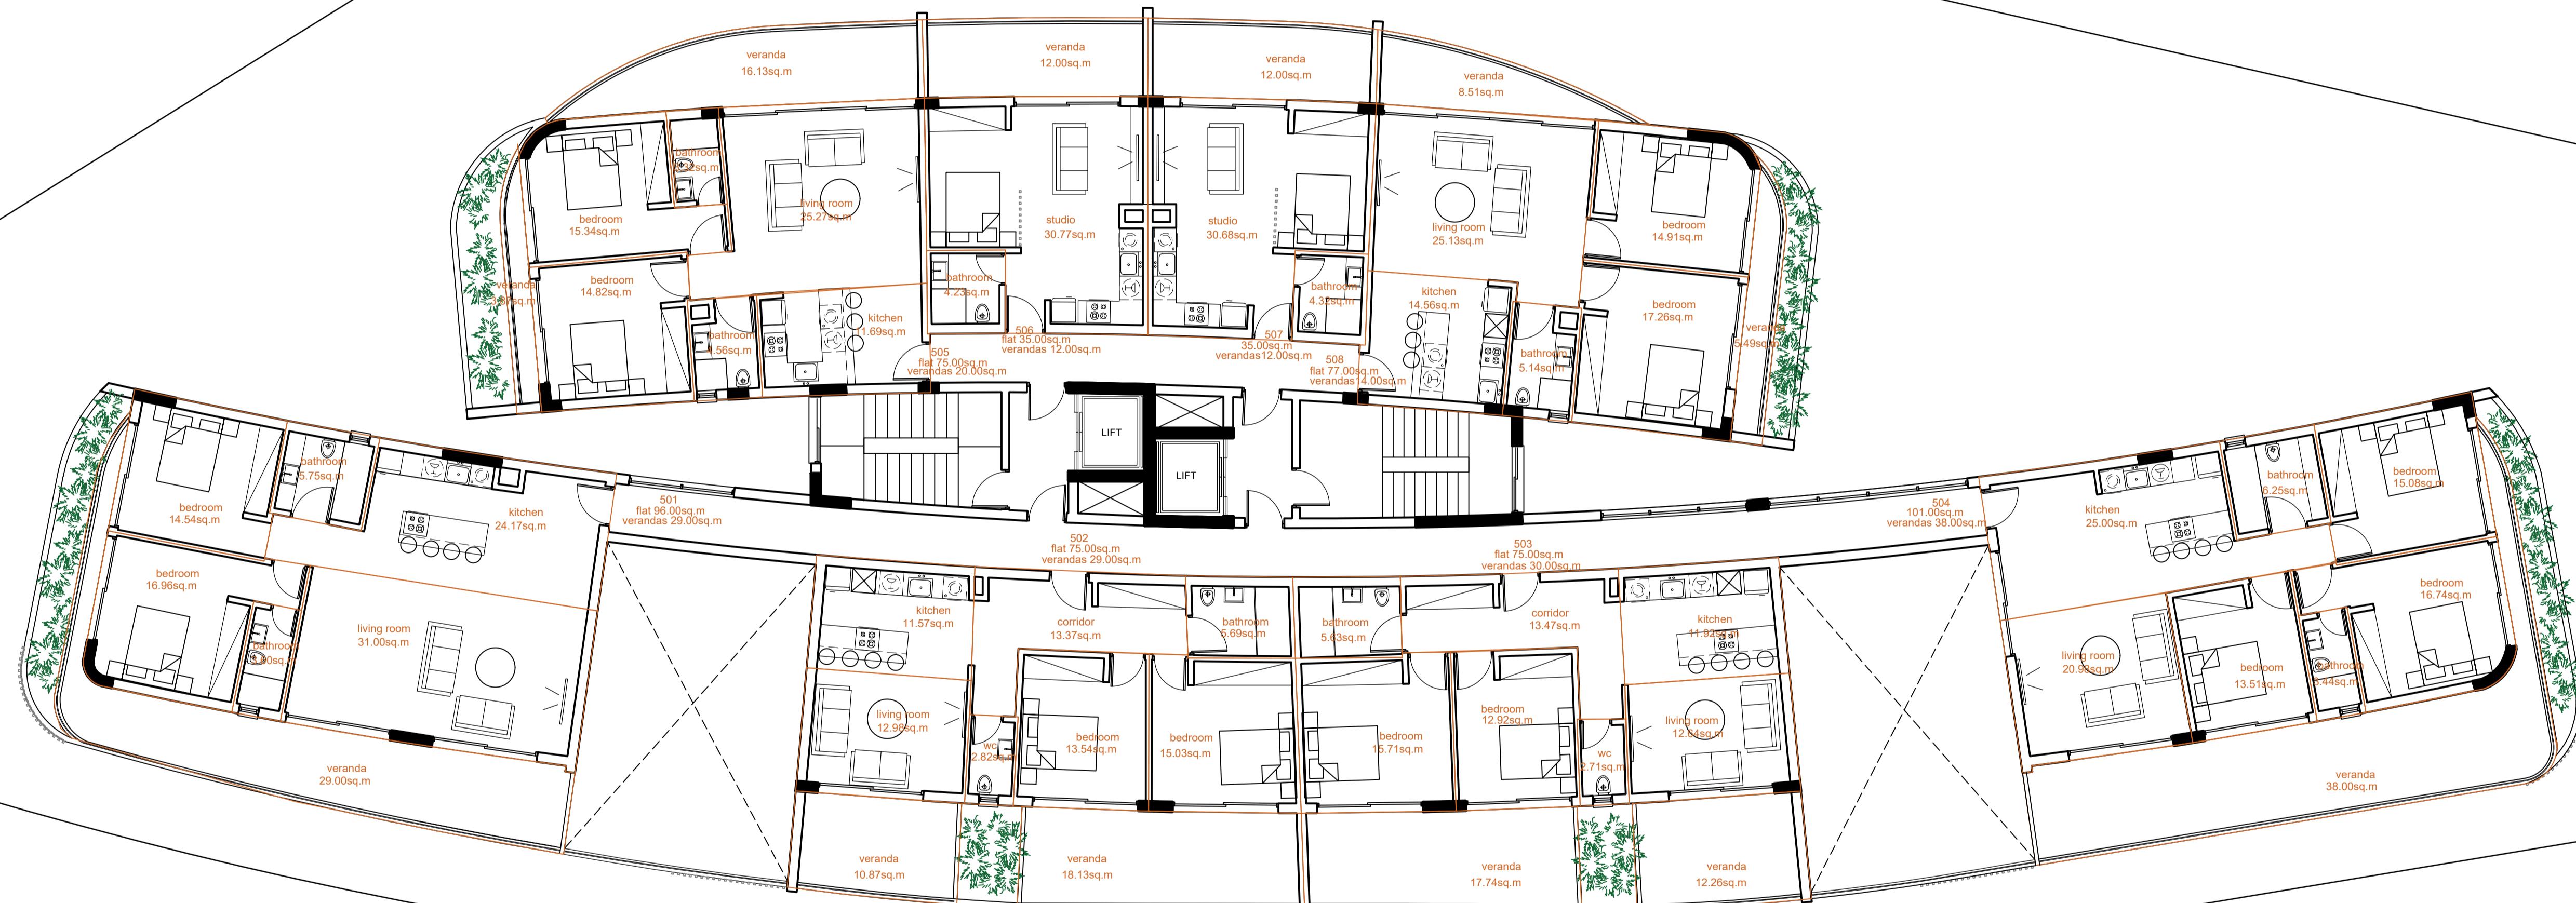



1992-2022 • 30 YEARS

ARCHITECTS + ENGINEERS + DESIGNERS

CSS & Associates LLC

55, Ay. Fotiou str., P.O.B. 50453, 3605 Limassol, Tel: 25872090 / 25872091, Fax: 25872092
email: info@css-architects.com website: www.css-architects.com

DESIGNERS	ASSOCIATES	COMMENTS	JOB	DRAFT	DATE	DRAFT No
			SUBJECT	5th FLOOR PLAN	10/2025	A 00
			SIGNATURES		1 : 100	JOB No 1024

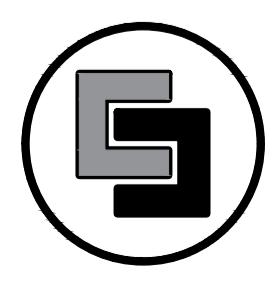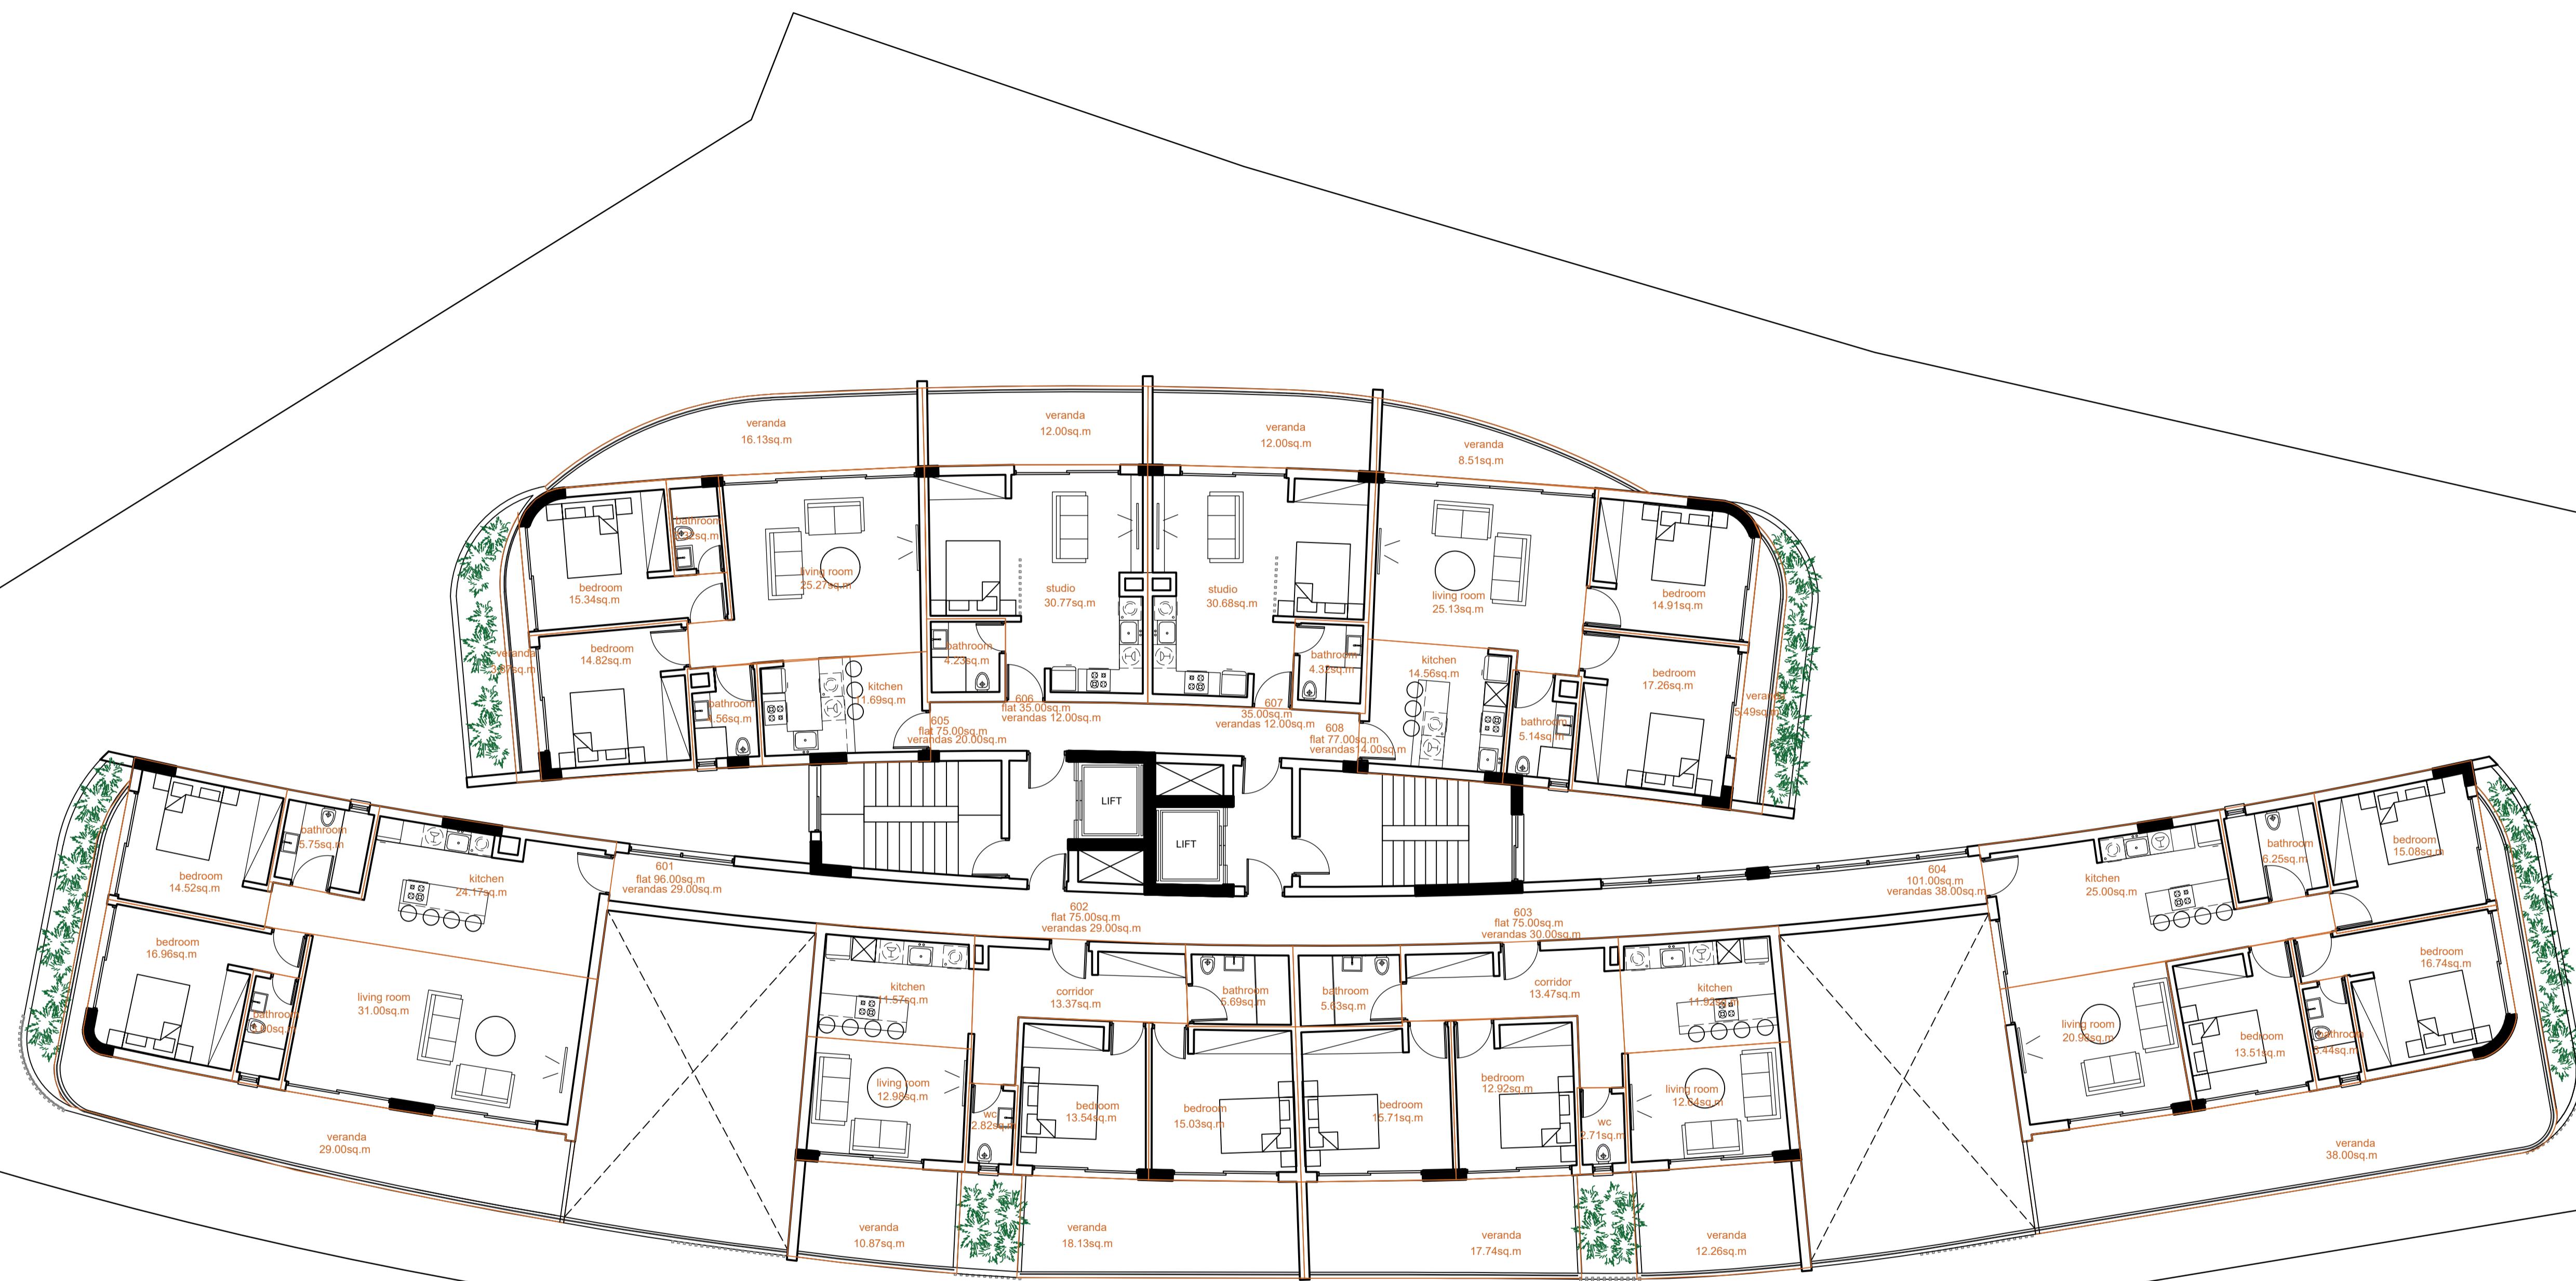



1992-2022 • 30 YEARS

ARCHITECTS + ENGINEERS + DESIGNERS

CSS & Associates LLC

55, Ay. Fotiou str., P.O.B. 50453, 3605 Limassol, Tel.: 25872090 / 25872091, Fax: 25872092
email: info@css-architects.com website: www.css-architects.com

DESIGNERS	ASSOCIATES	COMMENTS	JOB 6th FLOOR PLAN	DATE 10/2025	DRAFT NO A 00
			SUBJECT	SIGNATURES	SCALE 1: 10

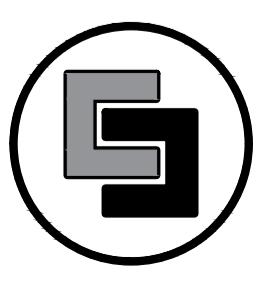
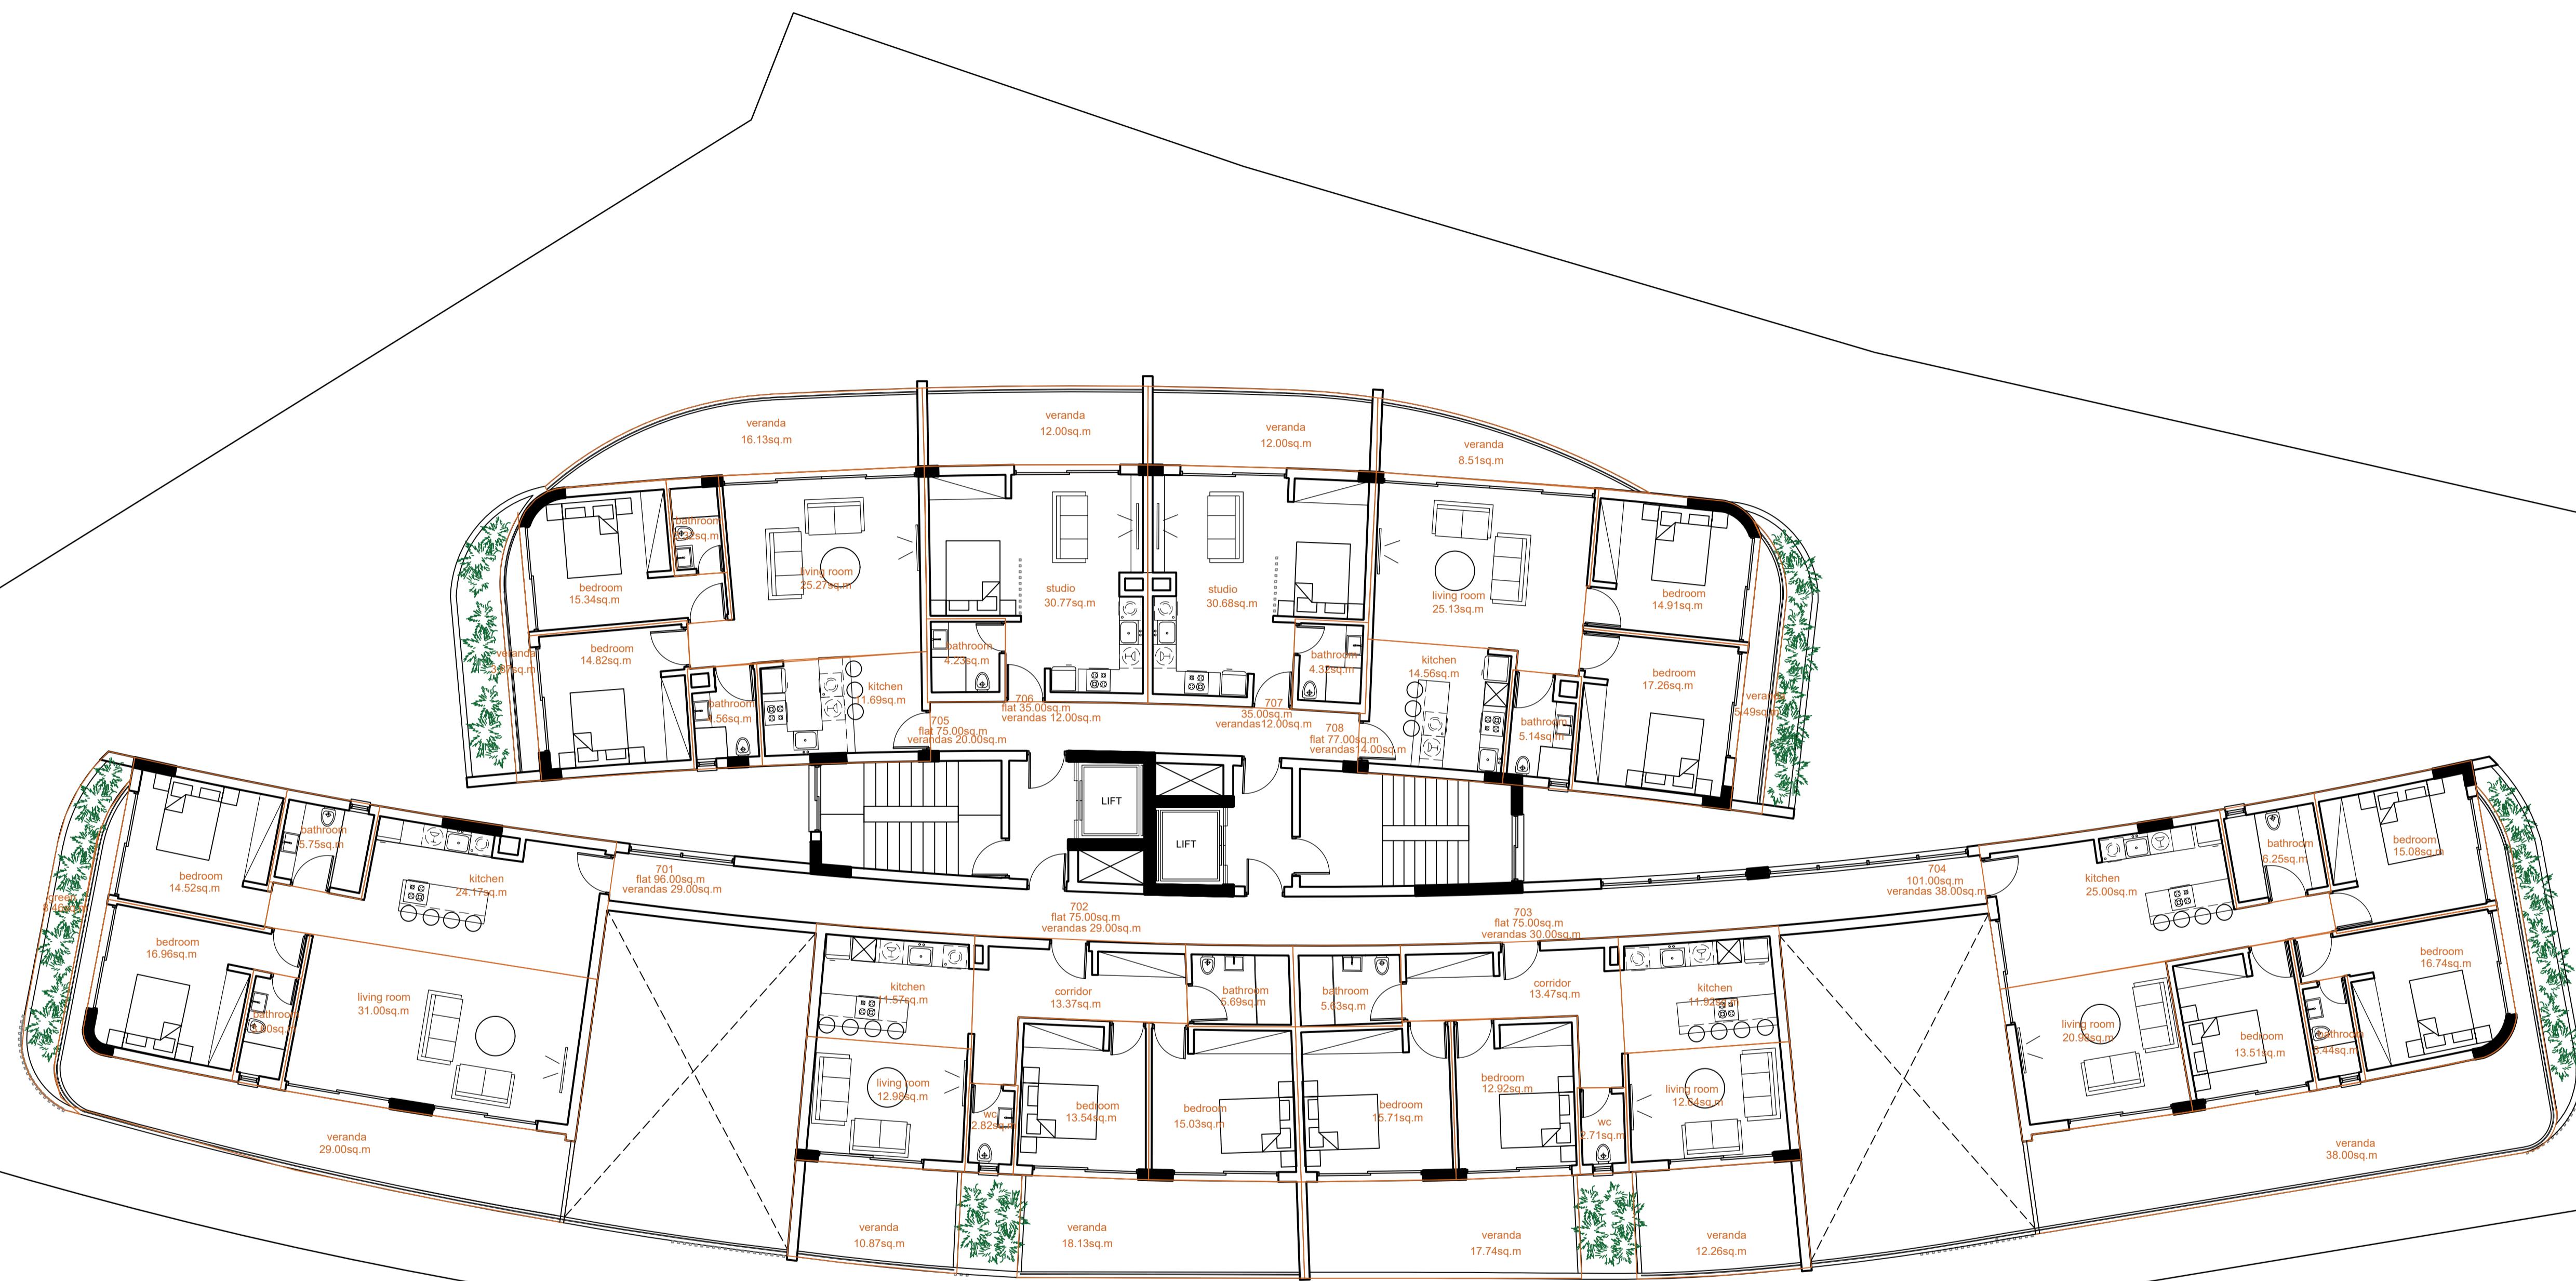


1992-2022 • 30 YEARS

ARCHITECTS + ENGINEERS + DESIGNERS

CSS & Associates LLC

DESIGNERS	ASSOCIATES	COMMENTS	JOB 7th FLOOR PLAN	DATE 01/20/25	DRAFT NO A00
			SUBJECT SIGNATURES	SCALE 1:10	JOB NO 1024

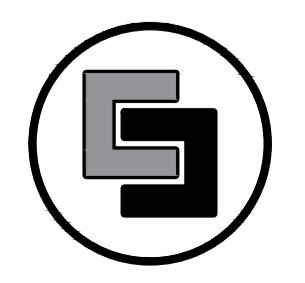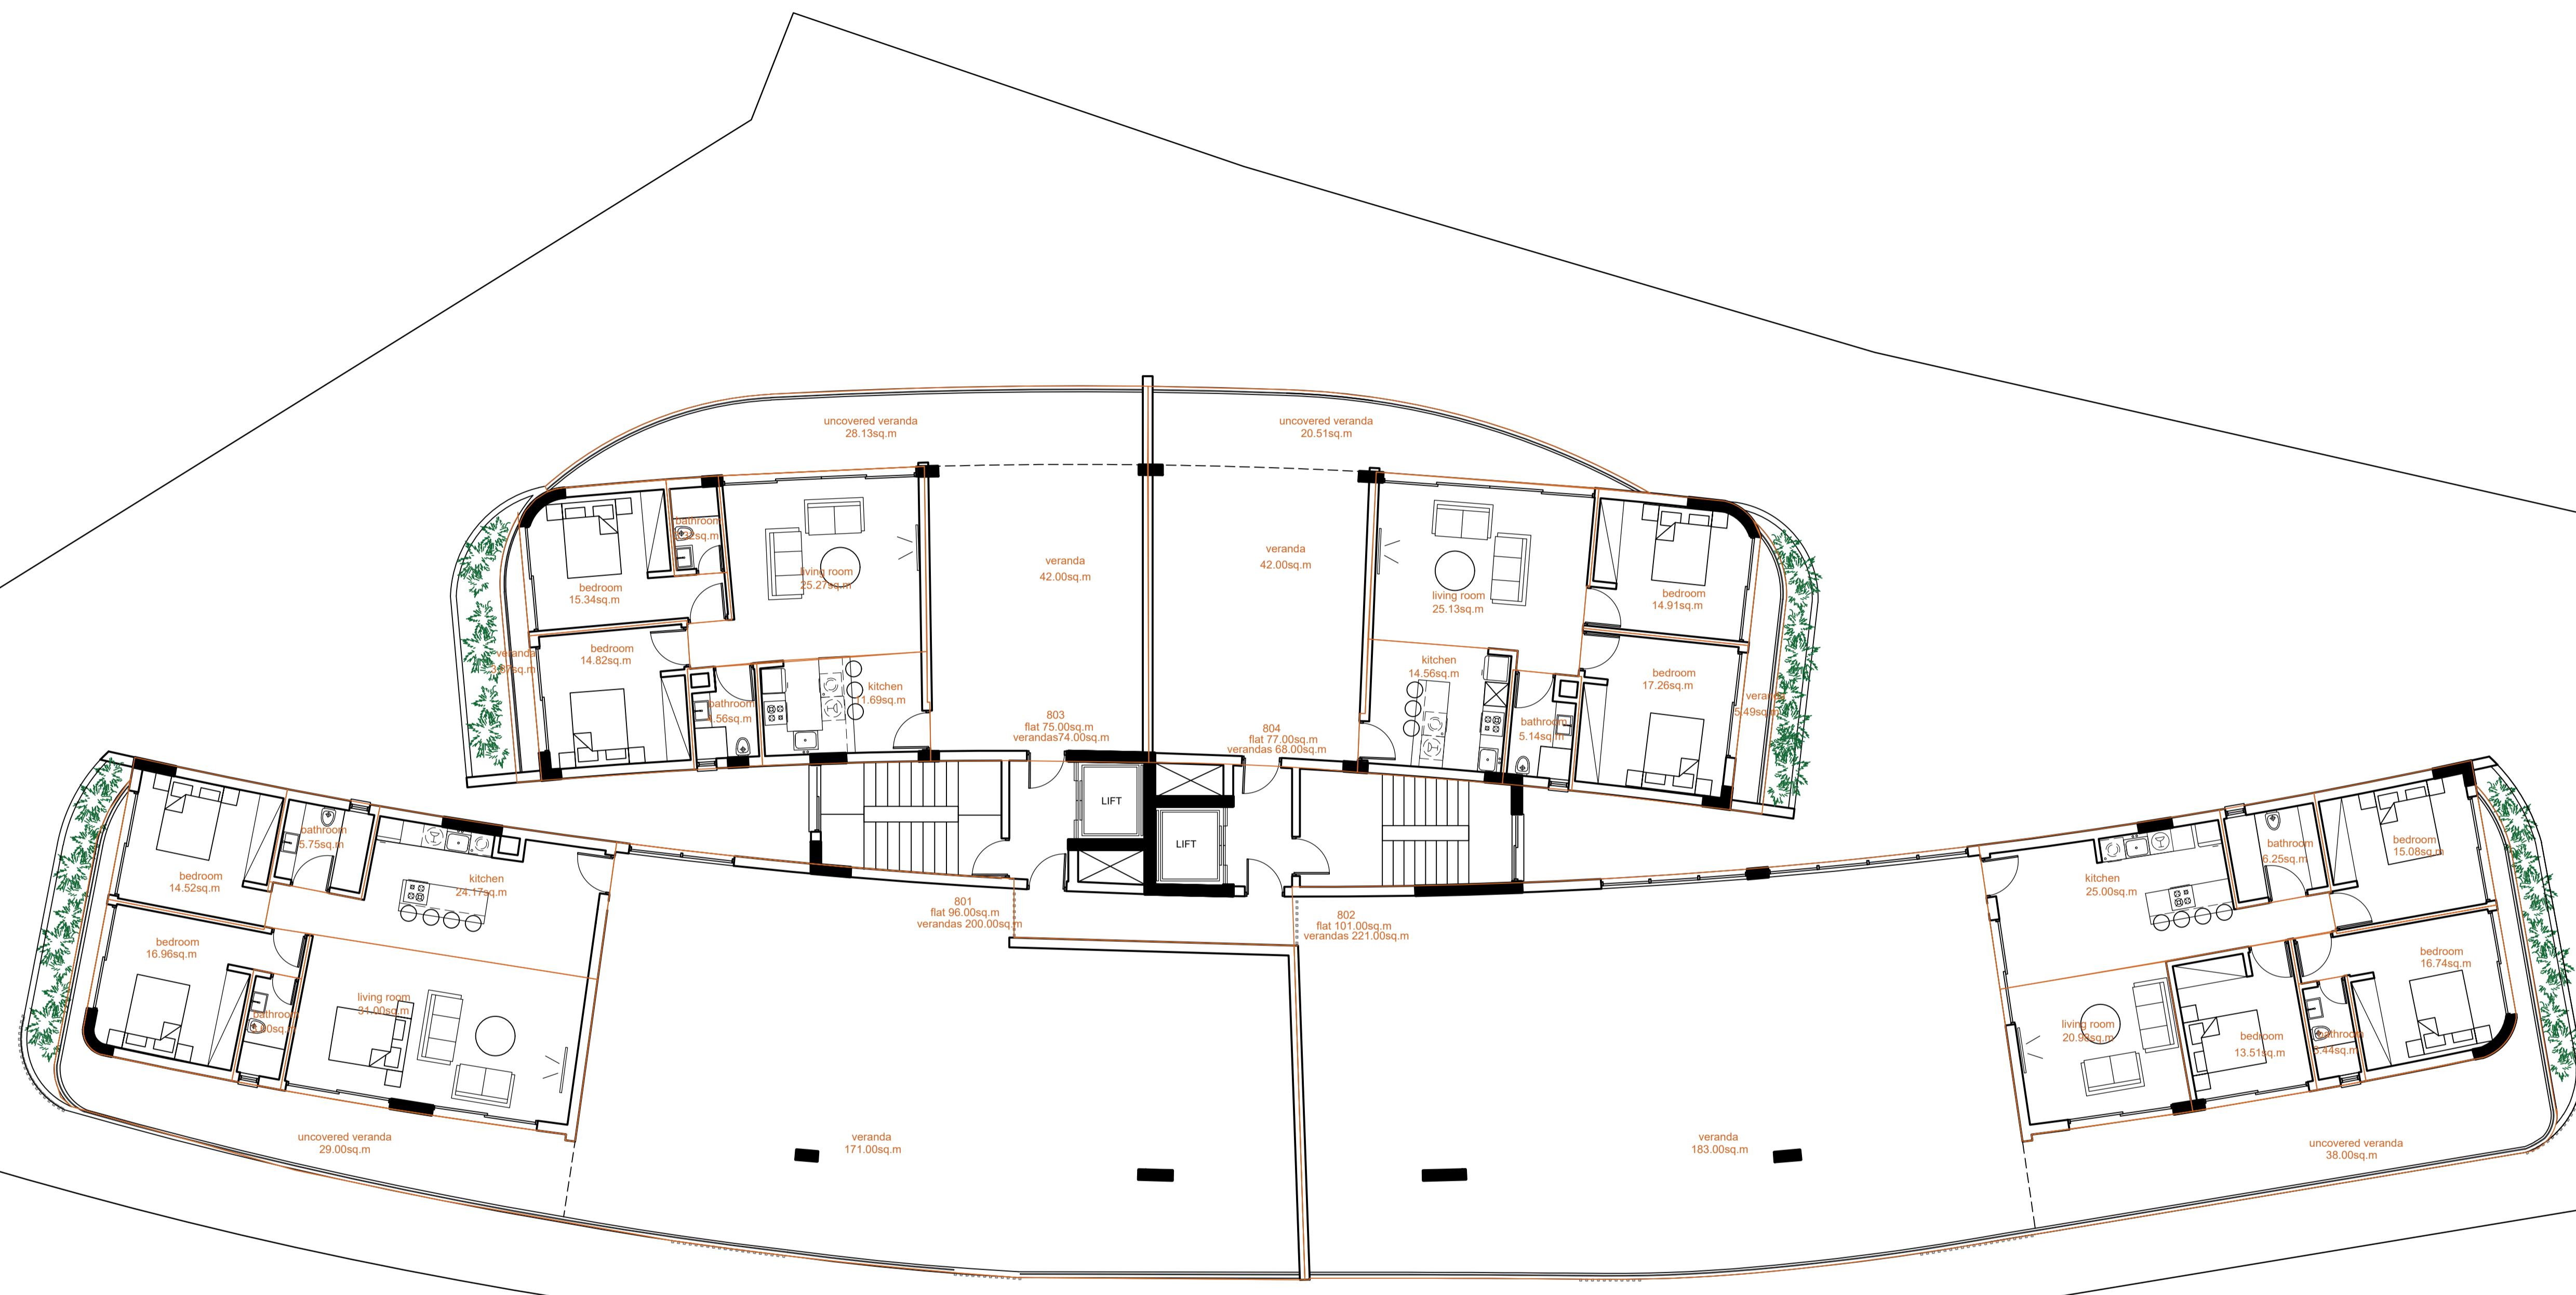

1992-2022 • 30 YEARS

ARCHITECTS + ENGINEERS + DESIGNERS

CSS & Associates LLC

55, Ay. Fotiou str., P.O.B. 50453, 3605 Limassol, Tel: 25872090 / 25872091, Fax: 25872092
email: info@css-architects.com website: www.css-architects.com

DESIGNERS	ASSOCIATES	COMMENTS	JOB	DRAFT	DATE	DRAFT No
		SUBJECT		8th FLOOR PLAN		10/2025
		SIGNATURES				1 : 100
						JOB No 1024