


DO NOT SCALE DIMENSIONS OFF THIS DRAWING. CHECK ALL DIMENSIONS ON SITE BEFORE CONSTRUCTION. REPORT ANY ERRORS OR OMISSIONS TO ARCHITECT. THIS DRAWING IS PROTECTED UNDER COPYRIGHT AND SHALL NOT BE REPRODUCED IN PART OR WHOLE WITHOUT PRIOR EXPRESSED PERMISSION OF THE ARCHITECTS

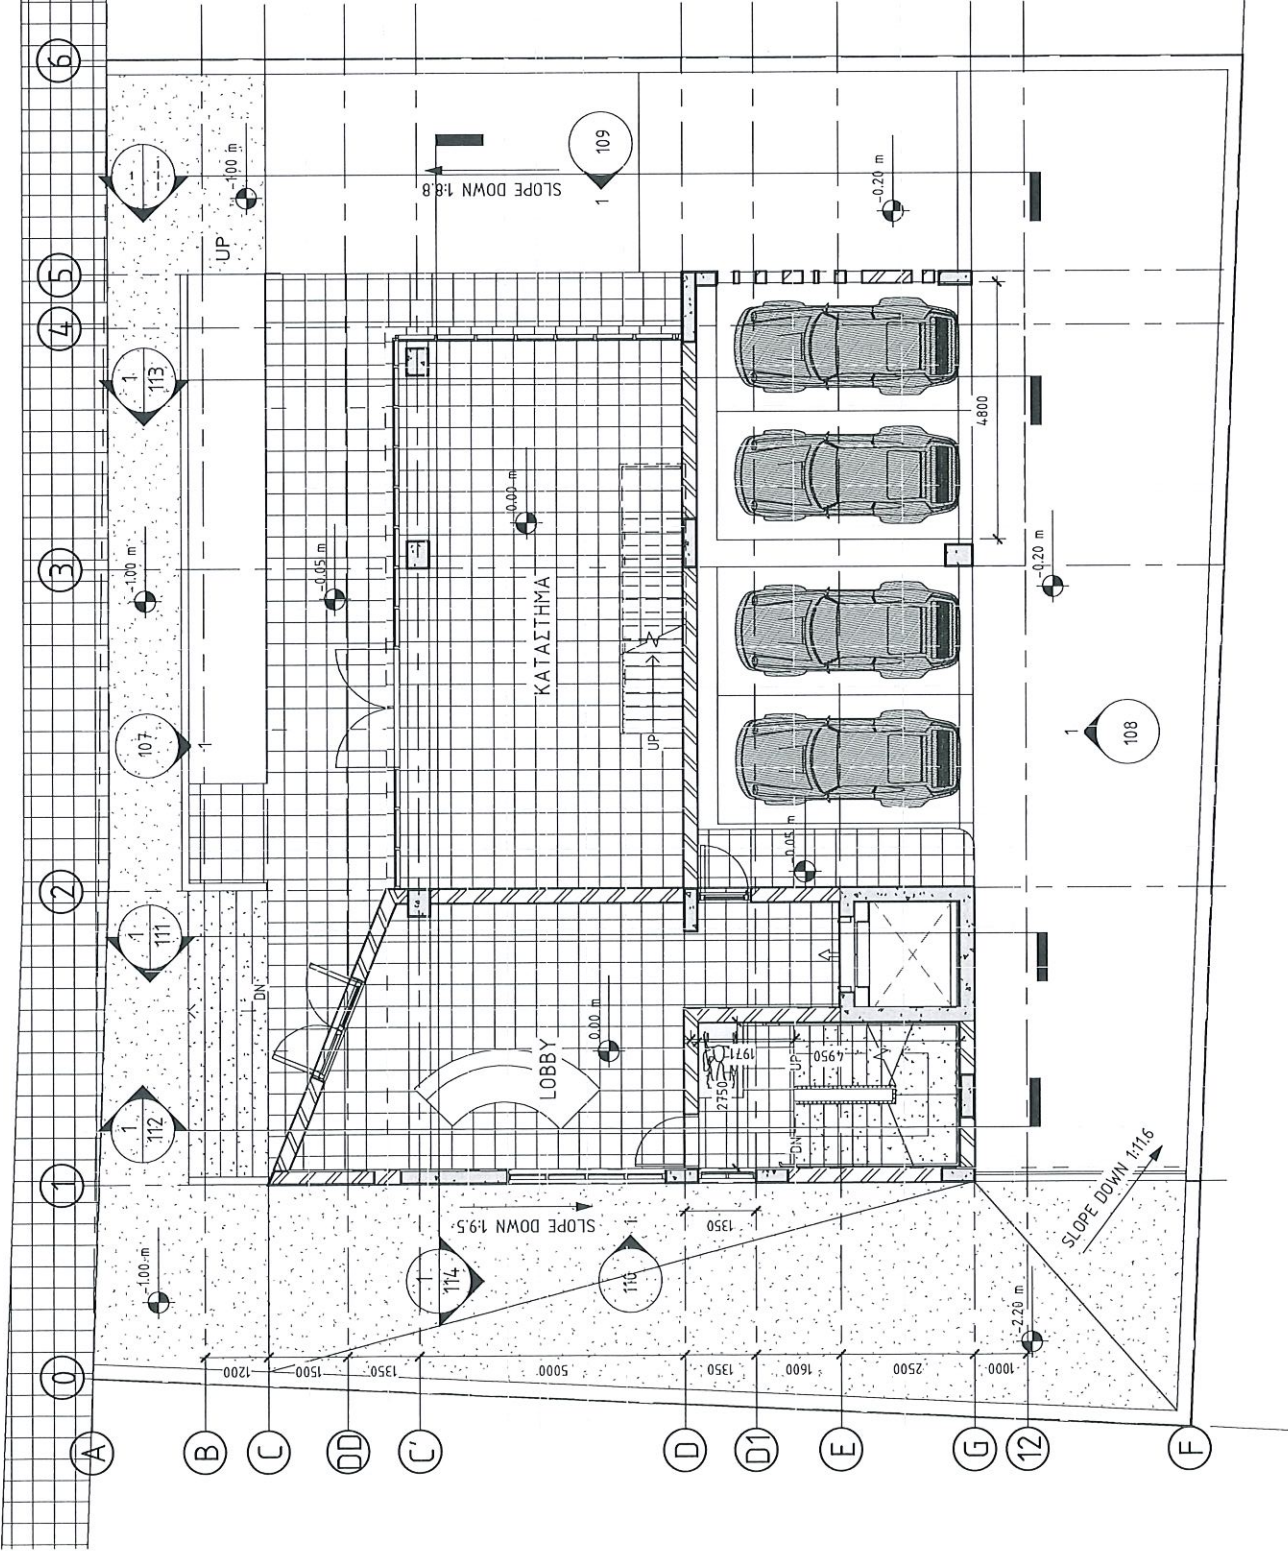

PACHOMIU-KAZAMIAS ARCHITECTS
designers | project managers | engineers

8 Panioniu, Palace Heights Block A, A501, Strovolos, 2018 Nicosia
P.O.Box 56499, 3307 Limassol | Tel 2257673 Fax 22256595
Marios Kazamias 99582566 | Panayiotis Pachomiu 99300740

PROJECT

Plot 1957 Polemidia

CLIENT

Buildia Land Ltd

DRAWING TITLE

Ground Floor Plan

DATE

23/10/2023

SCALE

1 : 100

DRAWN

MK

CHECKED

PP


PROJECT NUMBER

10042

REVISION

A-101

DO NOT SCALE DIMENSIONS OFF THIS DRAWING. CHECK ALL DIMENSIONS ON SITE BEFORE FABRICATION. REPORT ANY ERRORS OR OMISSIONS TO ARCHITECT. THIS DRAWING IS PROTECTED UNDER COPYRIGHT AND SHALL NOT BE REPRODUCED IN PART OR WHOLE WITHOUT PRIOR EXPRESSED PERMISSION OF THE ARCHITECT'S

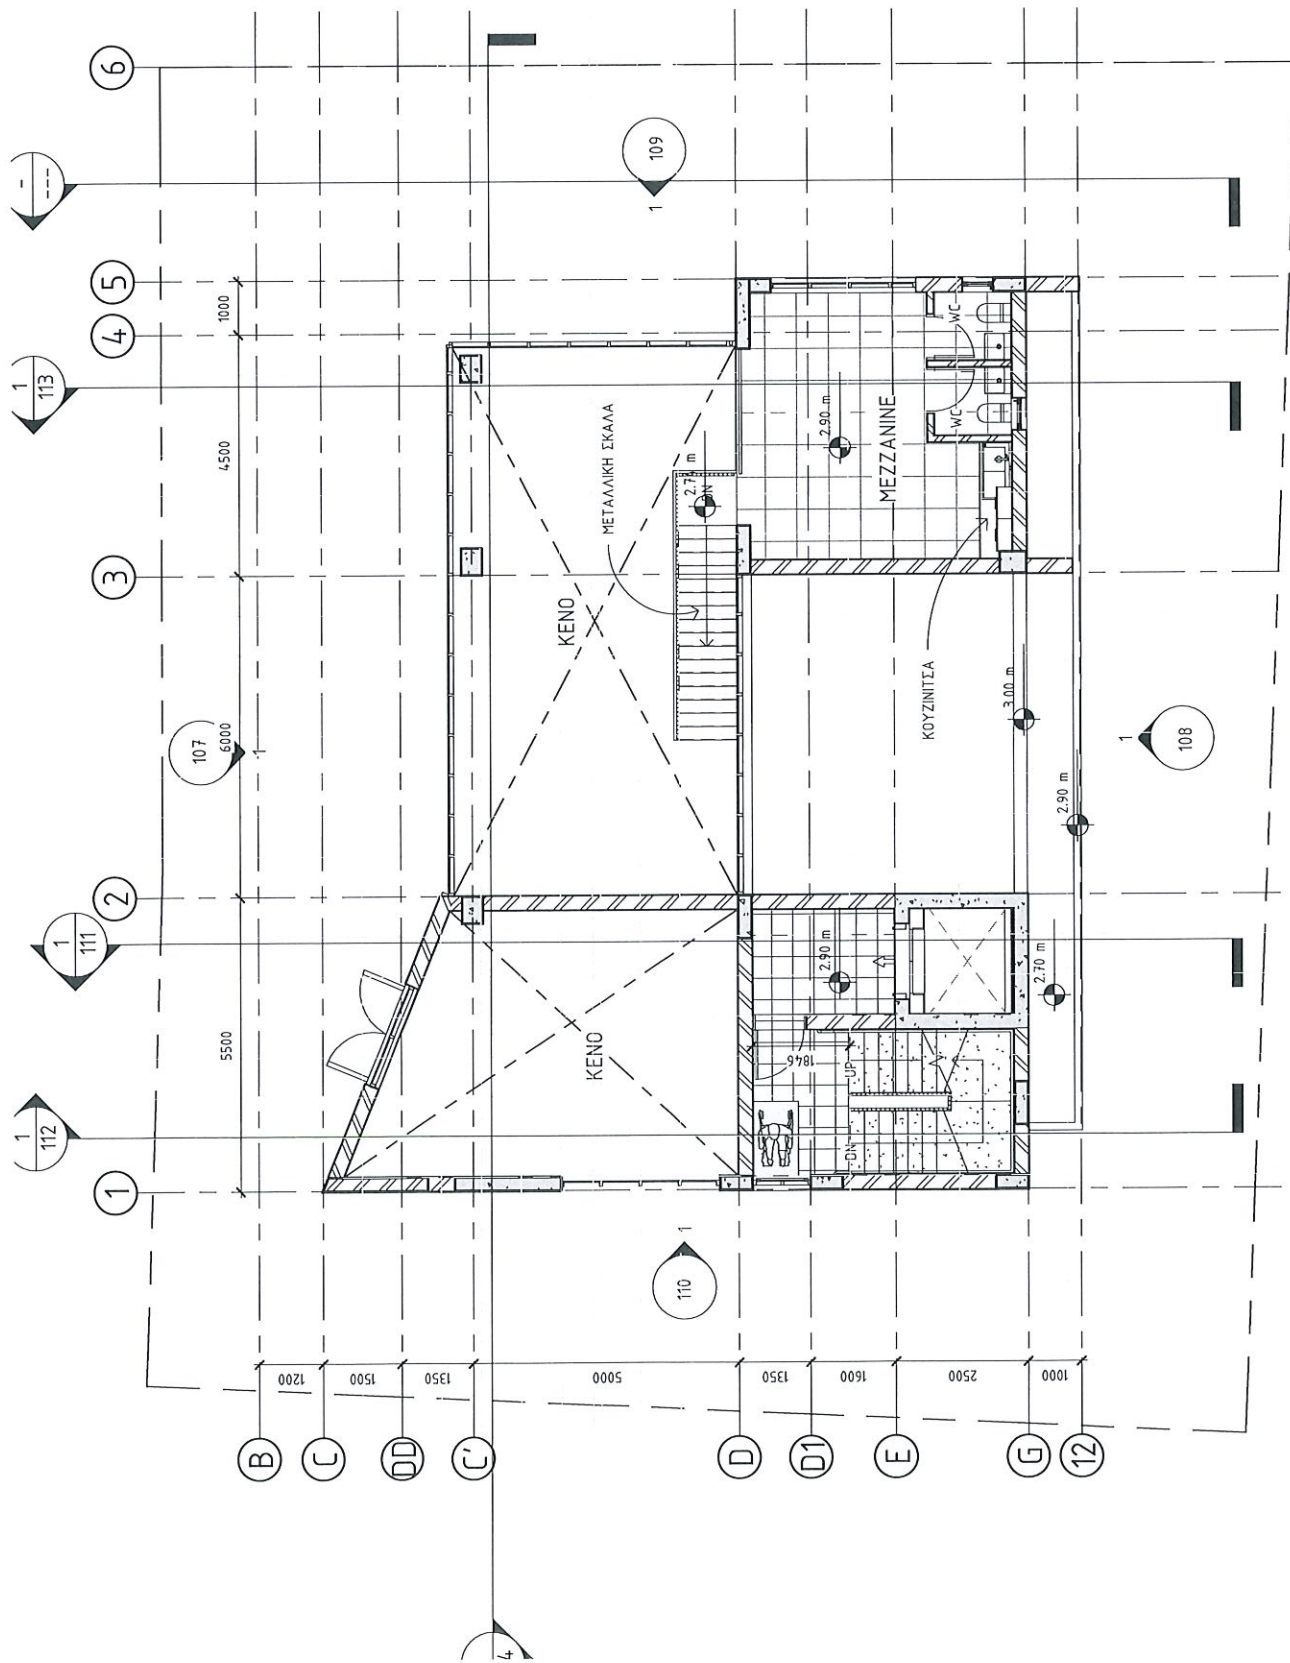

PACHOMIOU+KAZAMIAS ARCHITECTS
designers | project managers | engineers

8 Panioniou, Palace Heights Block A, A501, Strovolos, 2018 Nicosia
P.O.Box 56499, 3307 Limassol | Tel 22757673 Fax 22256595
Marios Kazamias 99592586 | Panayiotis Pachomiu 99300740

PROJECT

Plot 1957 Polemidia

LIENT

Buildia Land Ltd

DRAWING TITLE

Mezzanine Floor Plan

DATE	SCALE
------	-------

DATE 3/10/2023 SCALE 1:100

PROJECT NUMBER	1. 100
DRAWN	CHECKED

1K


A-102

① 2-Mezannine
1 : 100

08/10/2024 12:38:03

① 2-Mezannine
1 : 100

DO NOT SCALE DIMENSIONS OFF THIS DRAWING. CHECK ALL DIMENSIONS ON SITE BEFORE FABRICATION. REPORT ANY ERRORS OR OMISSIONS TO ARCHITECT. THIS DRAWING IS PROTECTED UNDER COPYRIGHT AND SHALL NOT BE REPRODUCED IN PART OR WHOLE WITHOUT PRIOR EXPRESSED PERMISSION OF THE ARCHITECTS

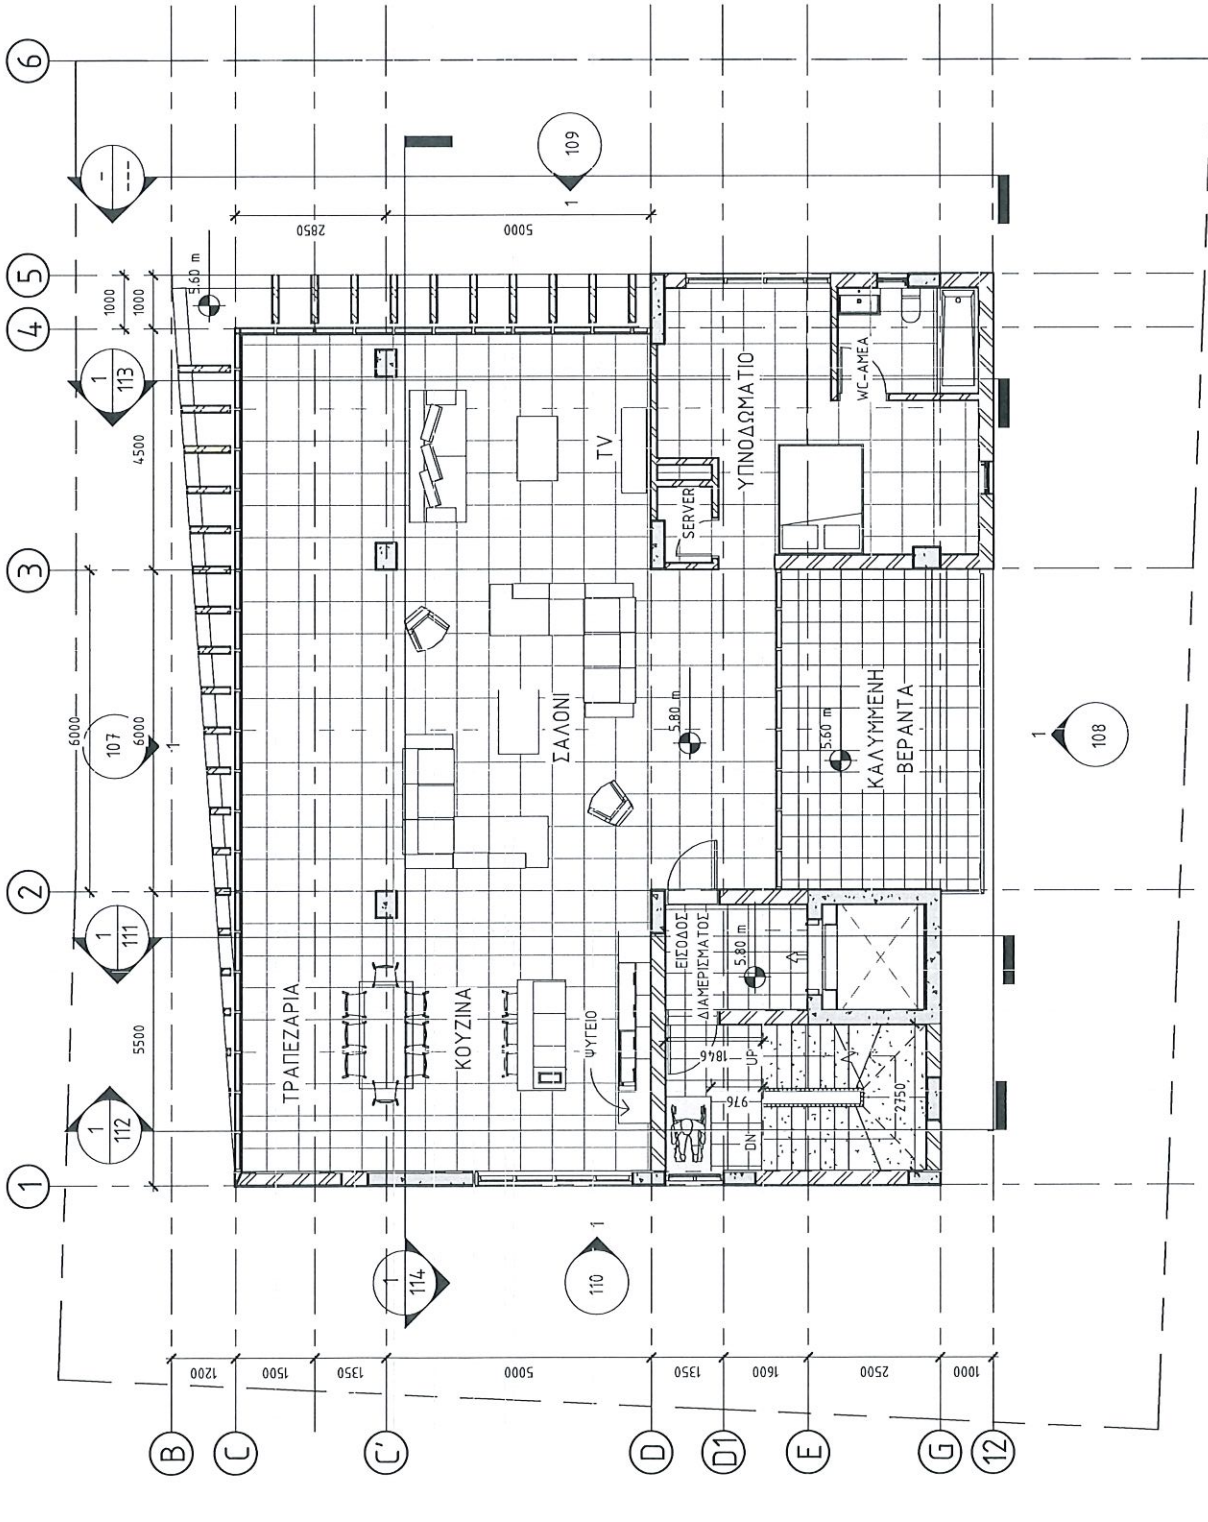

PACHOMIU-KAZAMIAS ARCHITECTS
designers | project managers | engineers

8 Parioniou, Palace Heights Block A, A501, Strovolos, 2018 Nicosia
P.O.Box 56499, 3307 Limassol | Tel: 22757673 Fax: 2256595
Marios Kazamias 9982586 | Panayiotis Pachomiu 99300740

PROJECT

Plot 1957 Polemidia

CLIENT

Buildia Land Ltd

DRAWING TITLE

First Floor Plan

DATE	SCALE	PROJECT NUMBER	REVISION
23/10/2023	1 : 100	10042	
DRAWN MK	CHECKED PP		
DRAWING No			

A-103

3-First
1 : 100