


[illegible]

PROJECT	"AMELIA III"		
LOCATION	PAPHOS _ MESOGI_TEM: 287		
SITEPLAN			S01
SCALE: 1 - 250			
DATE:	03/2024		
DESIGN:			
GEORGE KALAITZIDES Architect - Urban Planner			



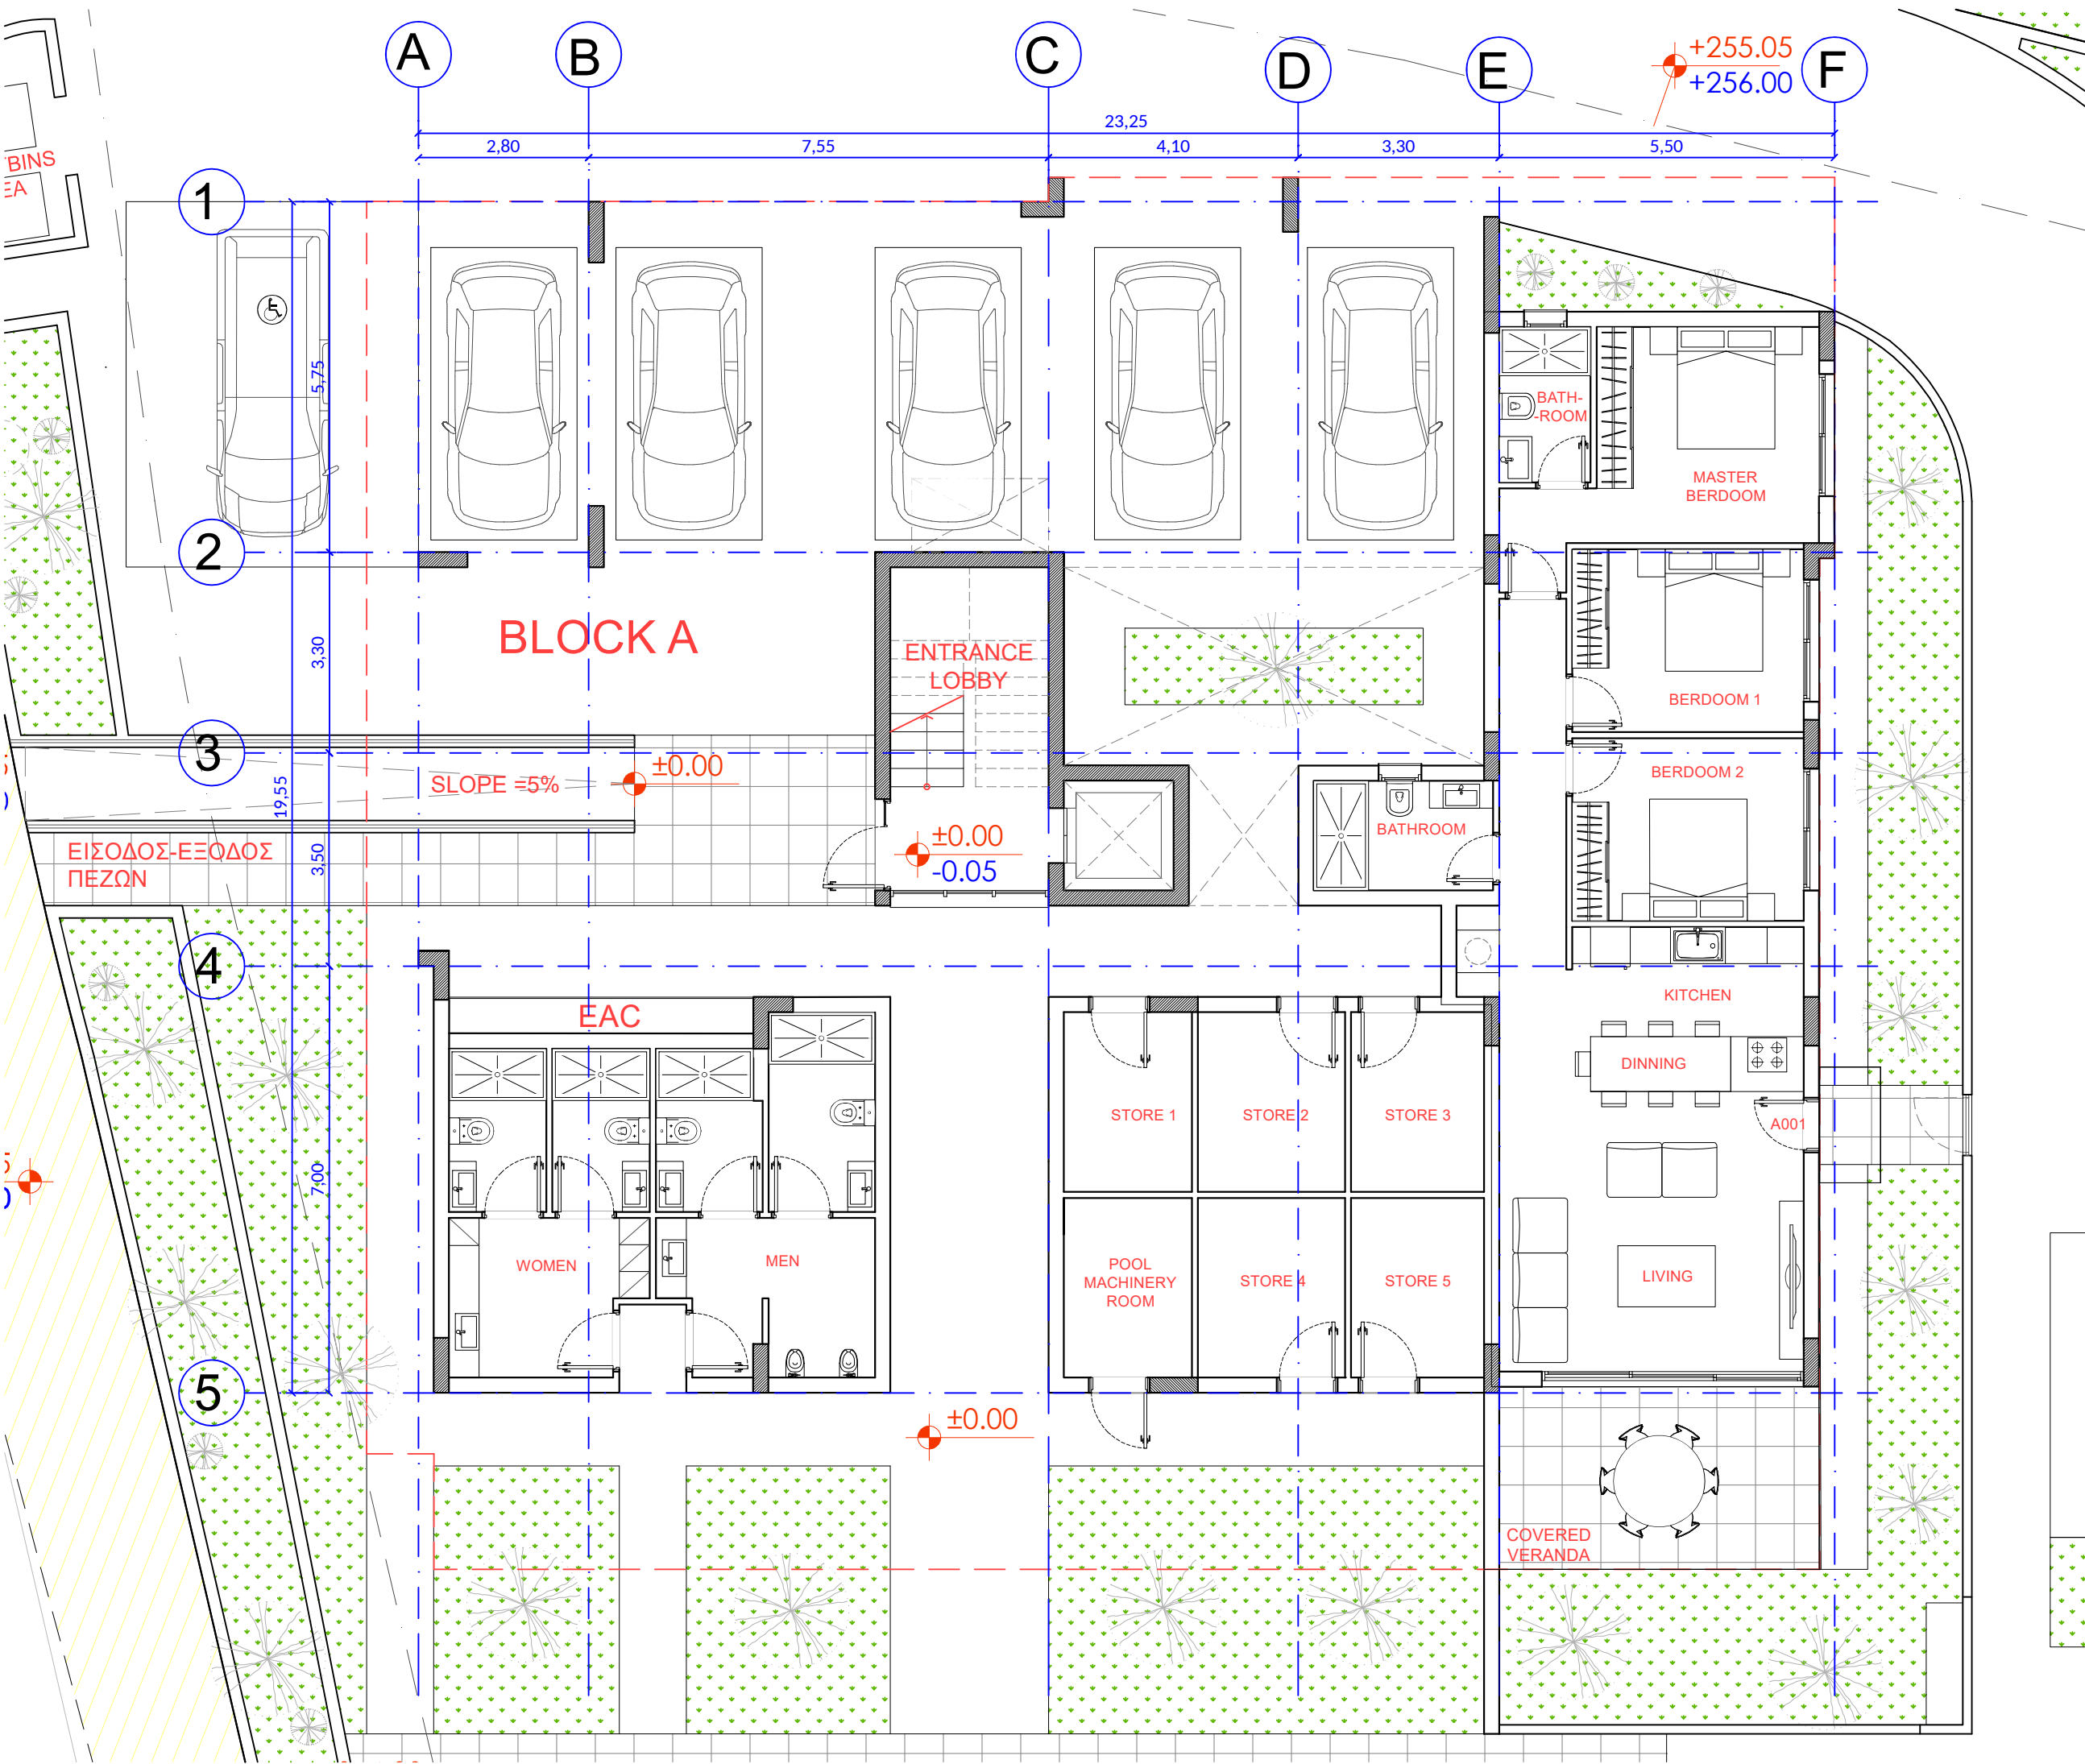


NOTES

$\pm 0.00 = +255.15$

A001

INDOORS COVERED AREA: 105m²
COVERED ENTRANCE: 2.00m²
COVERED VERANDAS: 16.00m²
GARDEN: 63.00m²

PROJECT	"AMELIA III"		
LOCATION	PAPHOS _ MESOGI_TEM: 287		
BLOCK A - GROUND FLOOR PLAN			APRIMEX EXEALDY A01
SCALE: 1 - 100			
DATE:			03/2024
DESIGN:			
GEORGE KALAITZIDES Architect - Urban Planner			
GEORGE KALAITZIDES ARCHITECTS L.L.C HE:439662, A.M.ETEK: C00489			

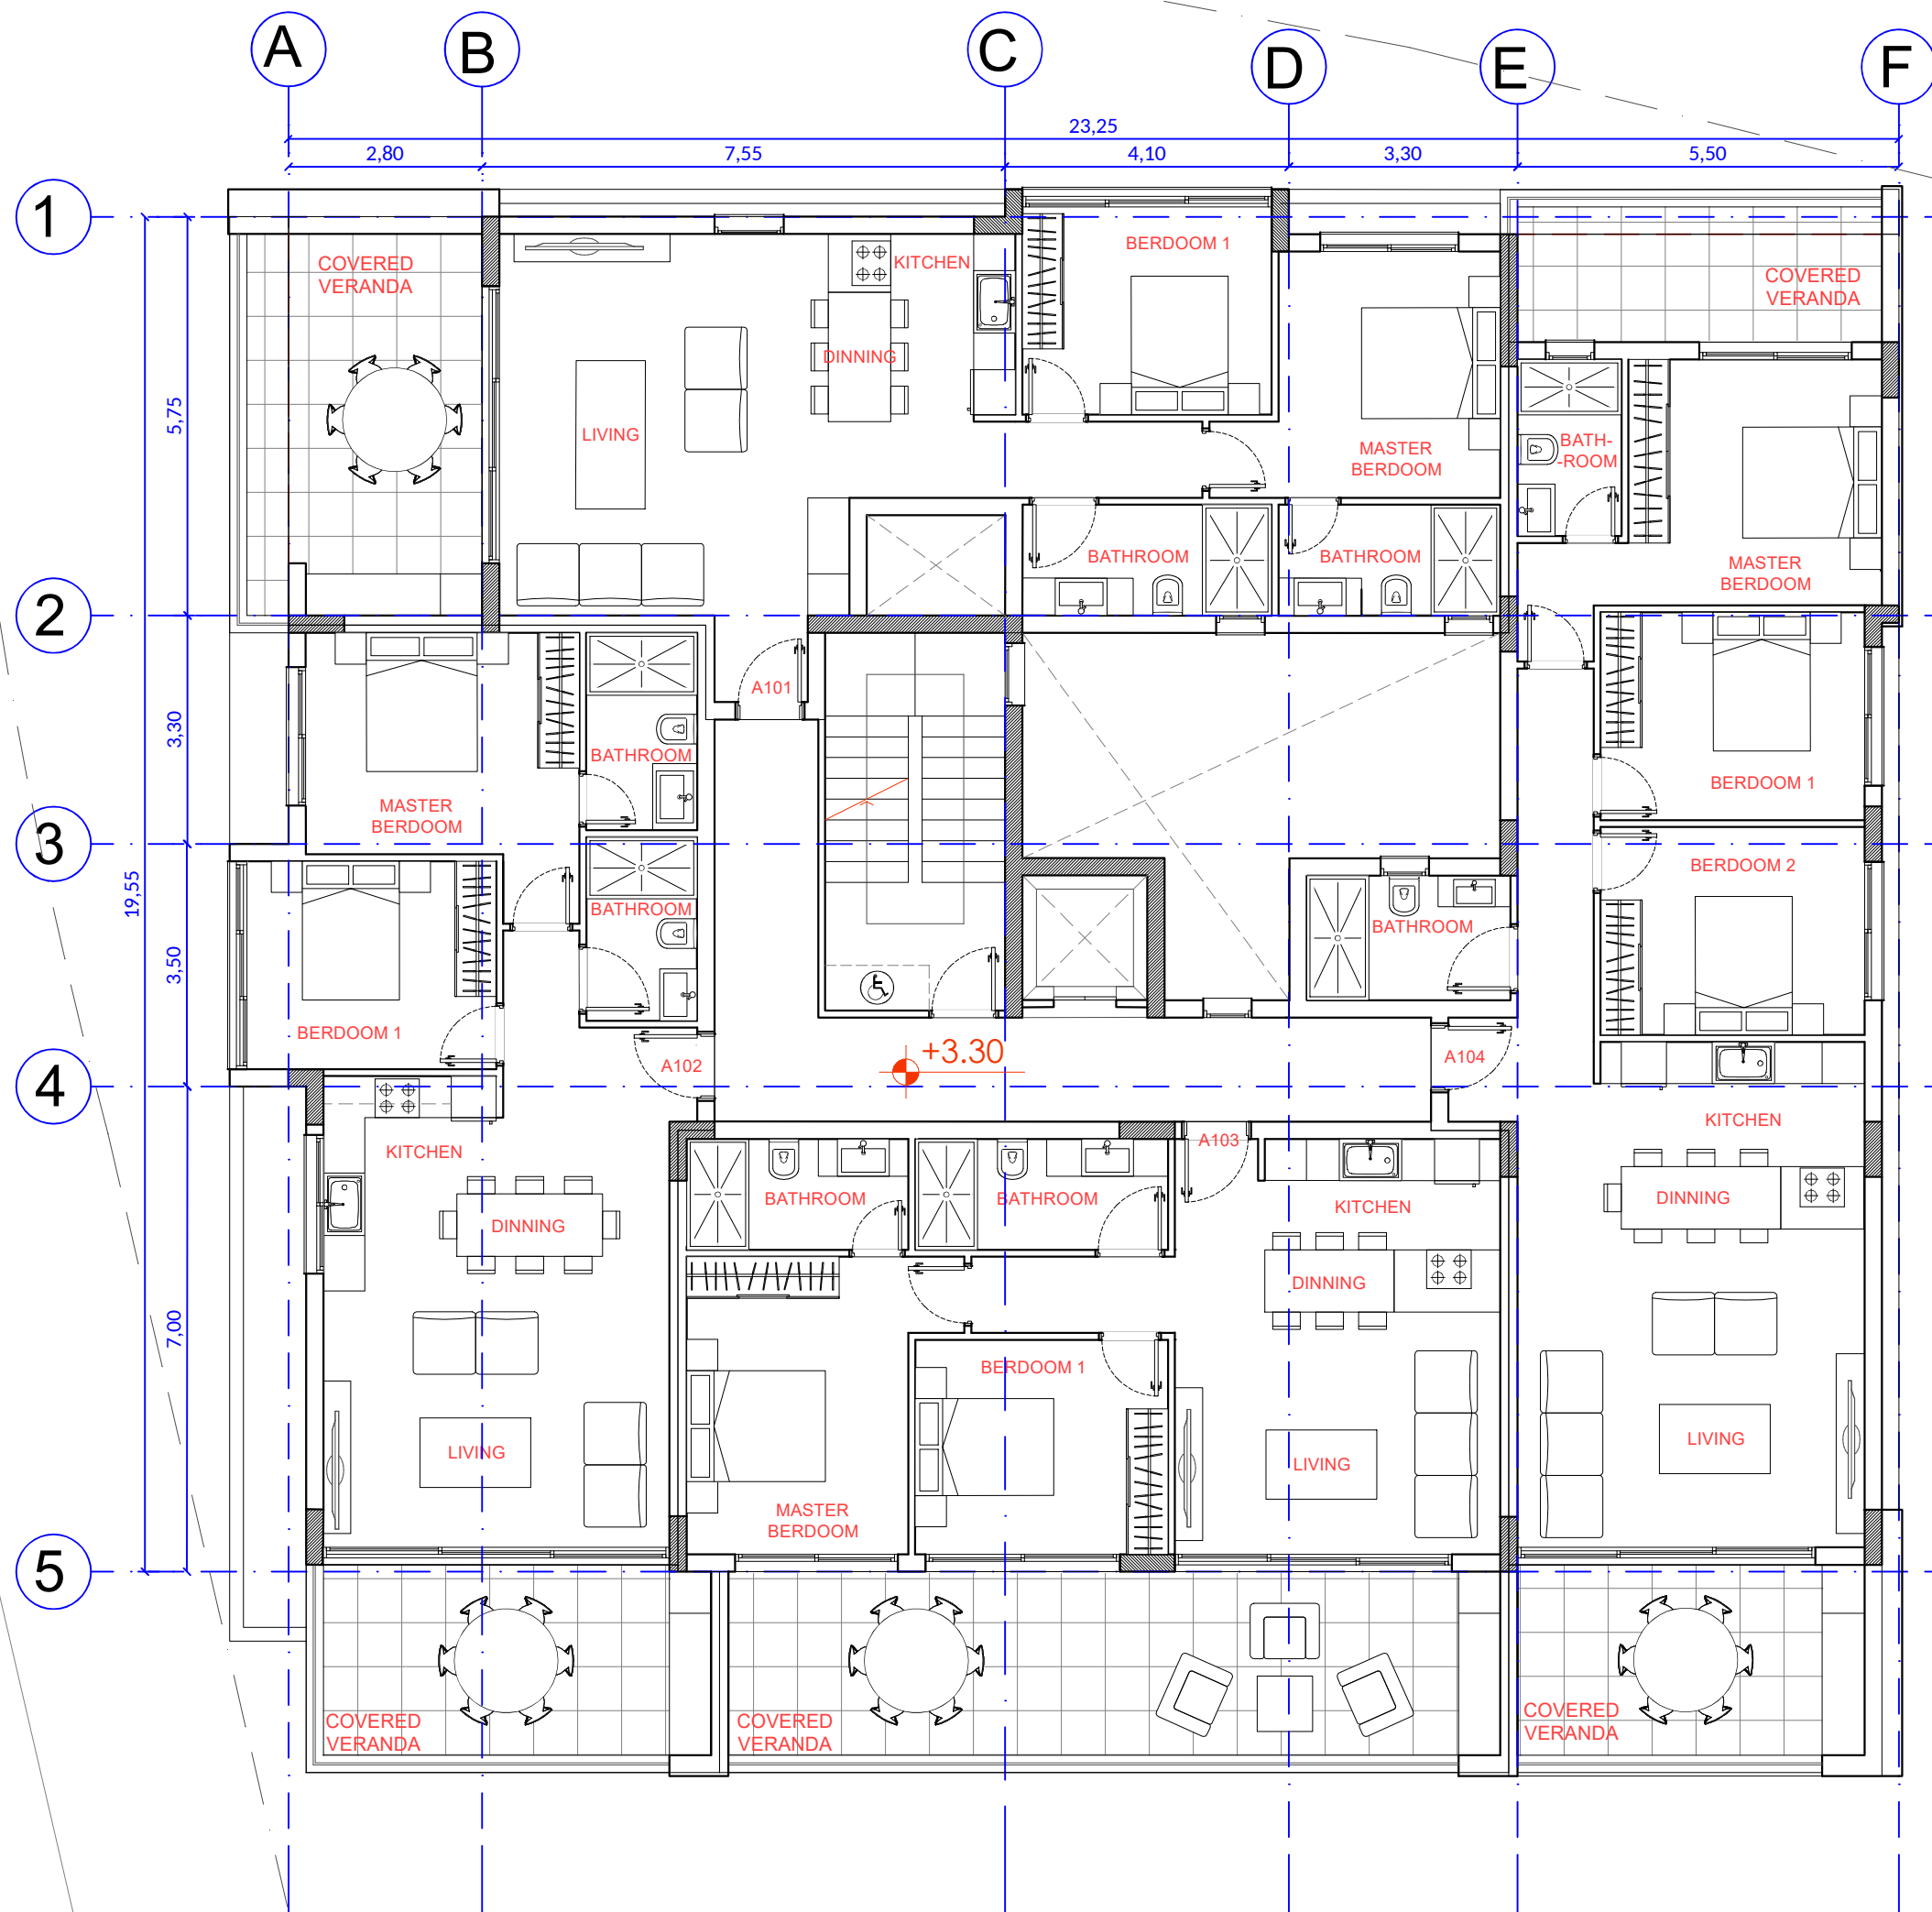

NOTES

±0.00 = +255.15

A101

INDOORS COVERED AREA: 92m²
COVERED VERANDAS: 25.00m²
UNCOVERED VERANDAS: 9.00m²

A102

INDOORS COVERED AREA: 81m²
COVERED VERANDAS: 18.00m²


A103

INDOORS COVERED AREA: 78m²
COVERED VERANDAS: 33.00m²

A104

INDOORS COVERED AREA: 105m²
COVERED VERANDAS: 25.00m²
UNCOVERED VERANDAS: 4.00m²

PROJECT	"AMELIA III"		
LOCATION	PAPHOS _ MESOGI_TEM: 287		
BLOCK A - FIRST FLOOR PLAN			APPROXIMATE SHEET NO.
SCALE: 1 - 100			A02
DATE:			03/2024
DESIGN:			
GEORGE KALAITZIDES Architect - Urban Planner			

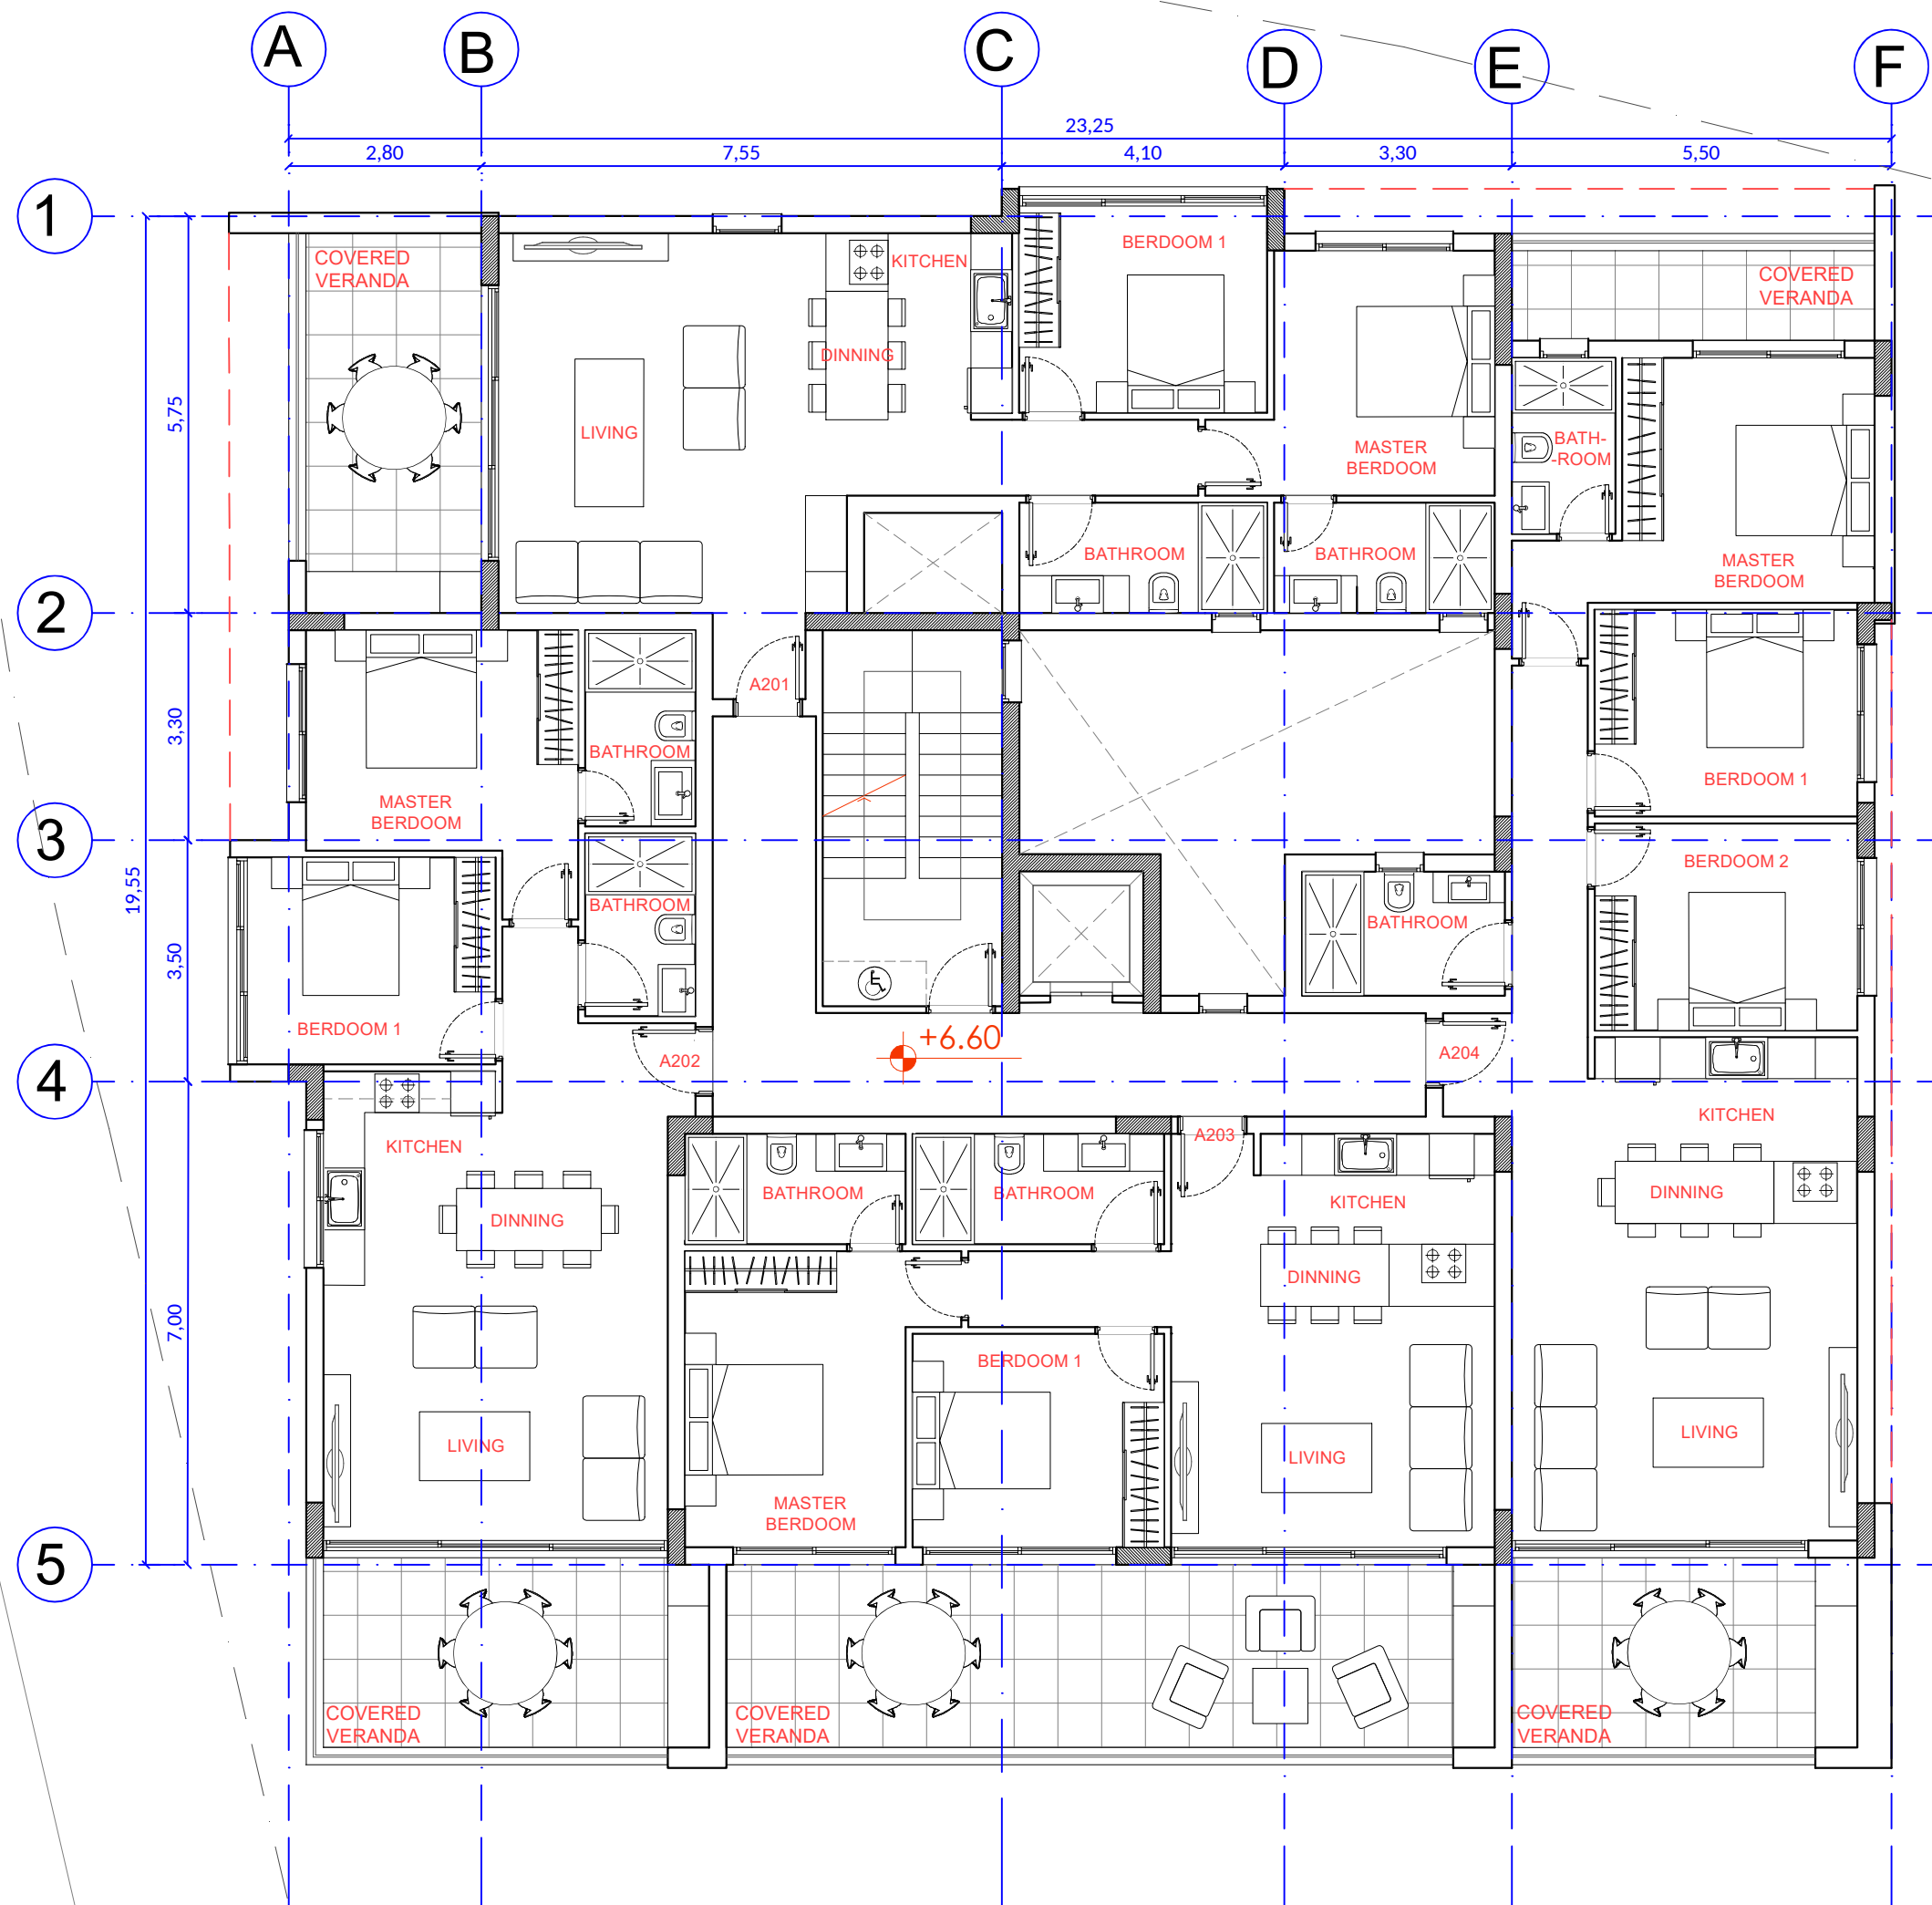

NOTES

±0.00 = +255.15

A201

INDOORS COVERED AREA: 92m²
COVERED VERANDAS: 25.00m²

A202

INDOORS COVERED AREA: 81m²
COVERED VERANDAS: 18.00m²


A203

INDOORS COVERED AREA: 78m²
COVERED VERANDAS: 33.00m²

A204

INDOORS COVERED AREA: 105m²
COVERED VERANDAS: 25.00m²



PROJECT	"AMELIA III"		
LOCATION	PAPHOS _ MESOGI_TEM: 287		
BLOCK A - SECOND FLOOR PLAN			APRMOE DREAQ
SCALE: 1 - 100			A03
DATE:			03/2024
DESIGN:			
GEORGE KALAITZIDES Architect - Urban Planner			

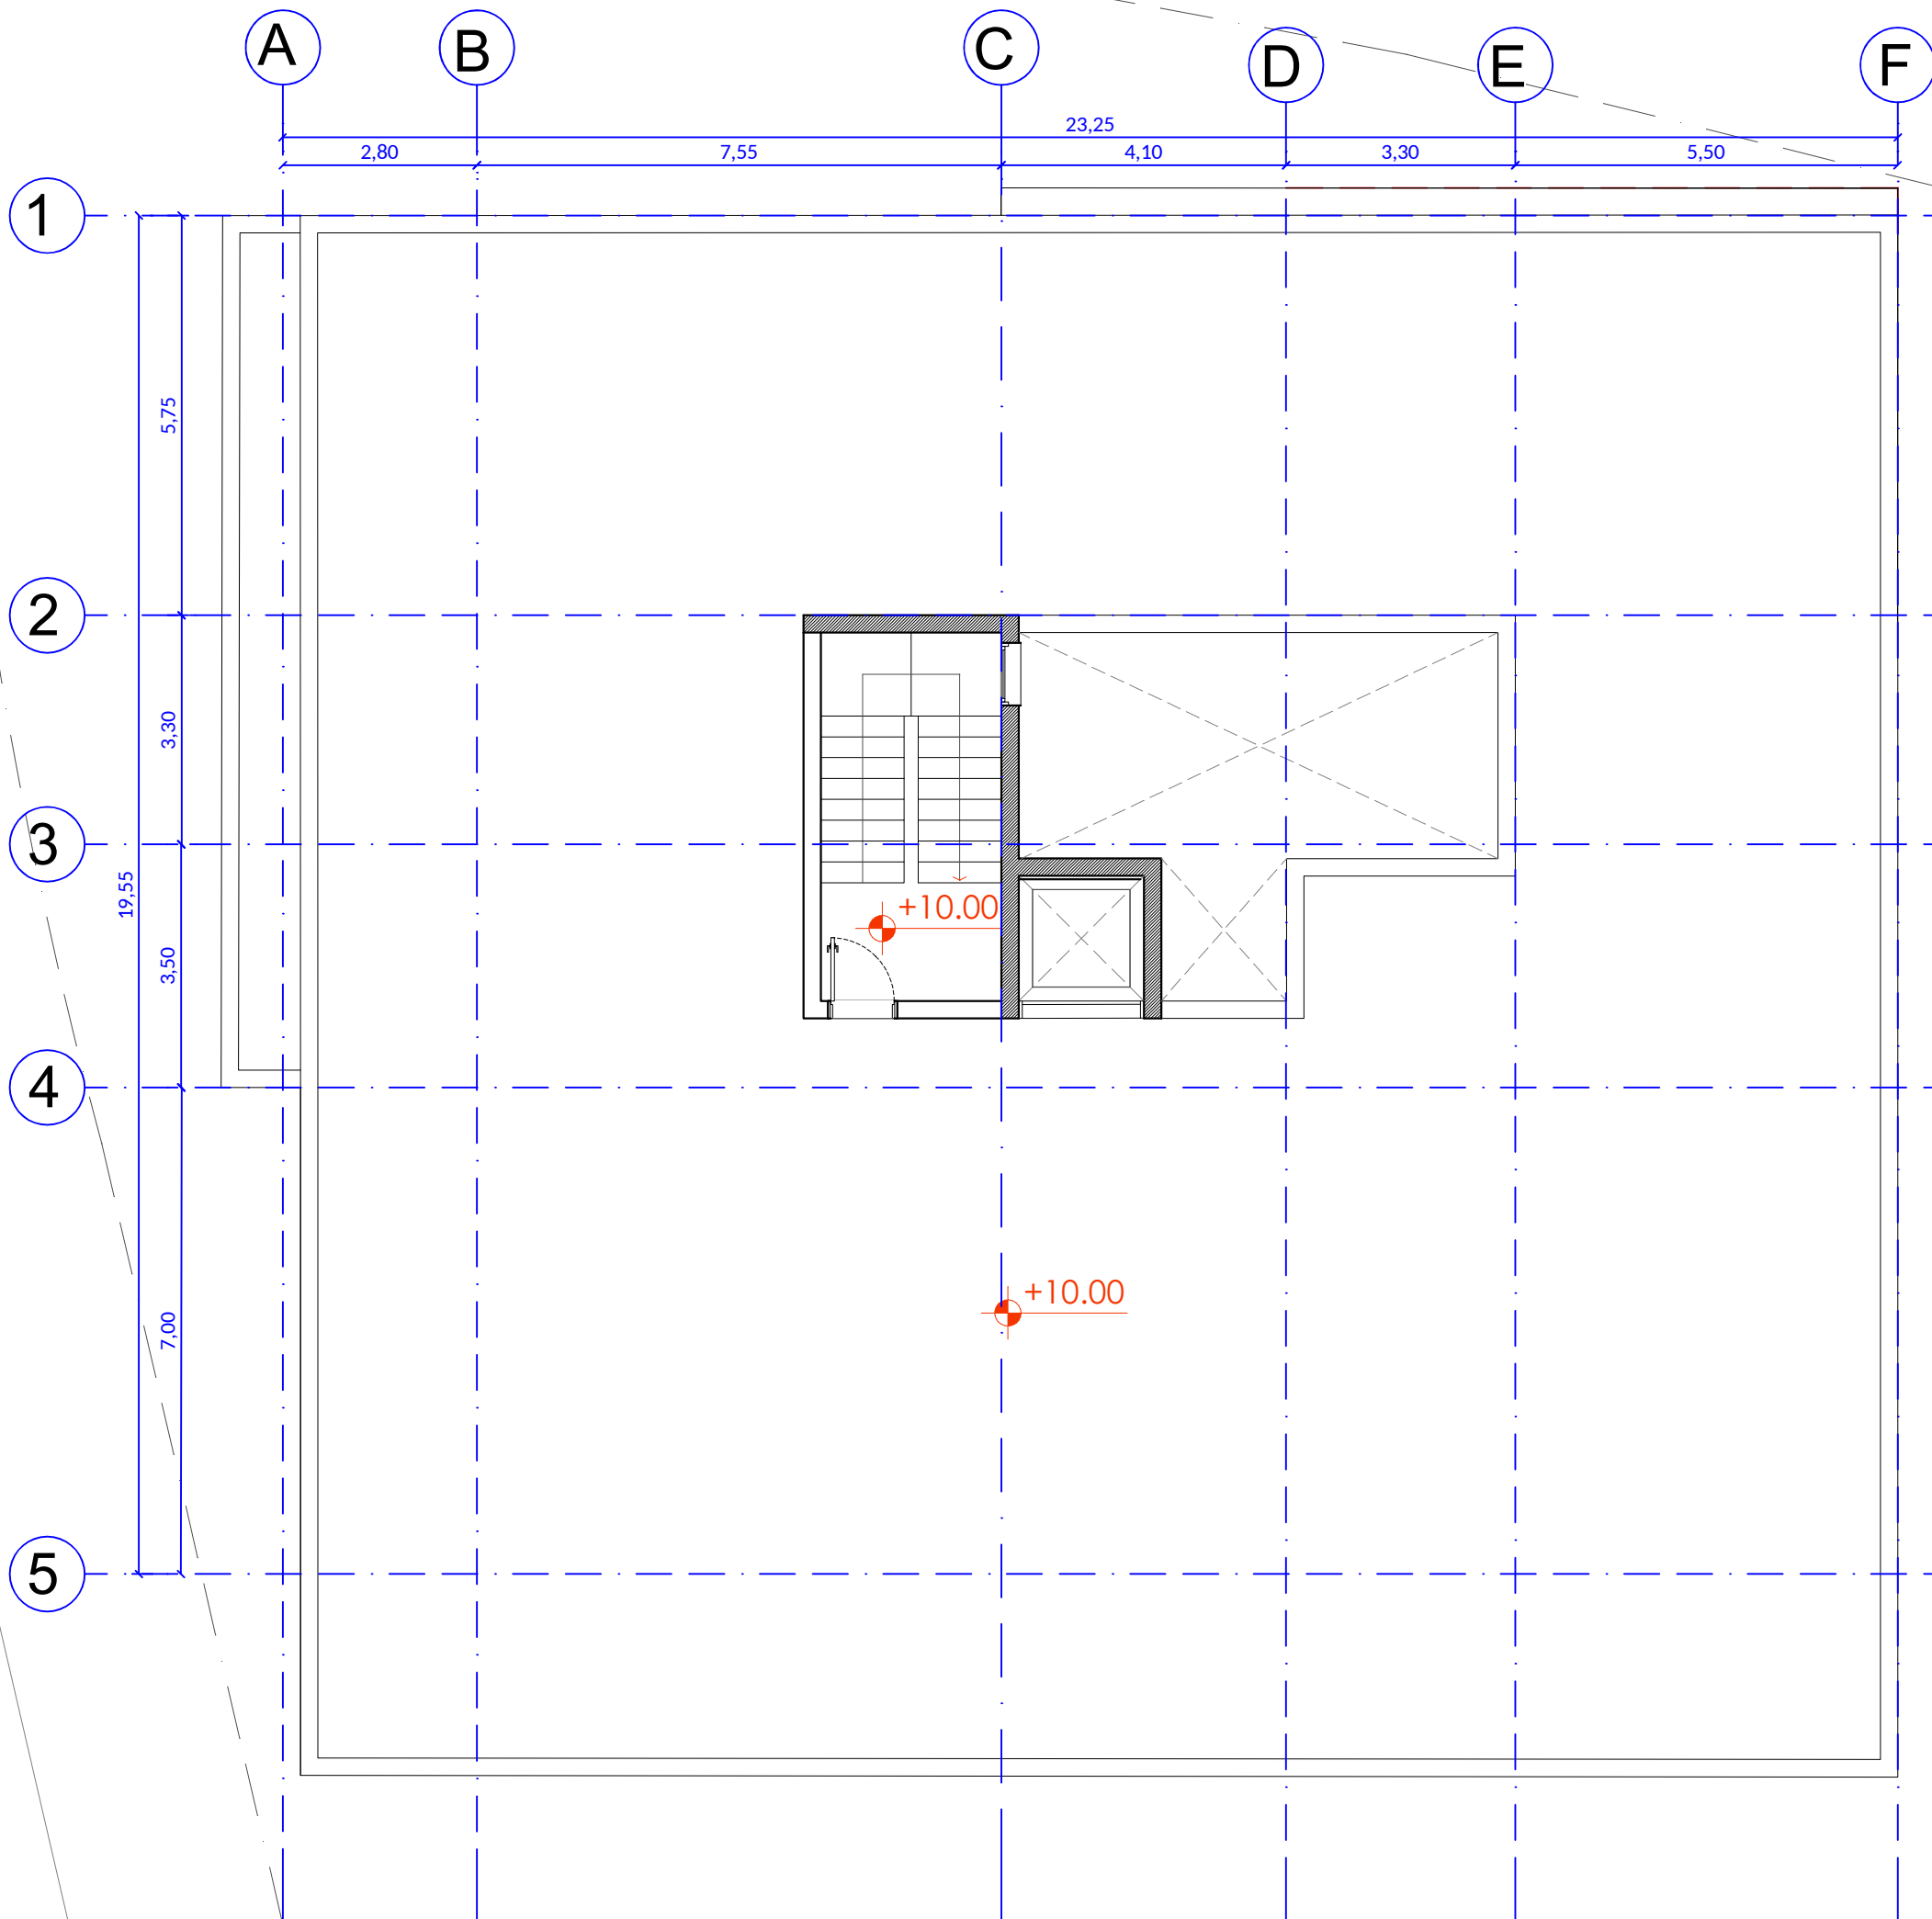

NOTES

±0.00 = +255.15

PROJECT		"AMELIA III"	
LOCATION		PAPHOS _ MESOGI_TEM: 287	
BLOCK A - ROOF PLAN		APRIMED EXTERIOR	
SCALE: 1 - 100		A04	
DATE:		03/2024	
DESIGN:			
GEORGE KALAITZIDES Architect - Urban Planner			

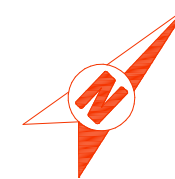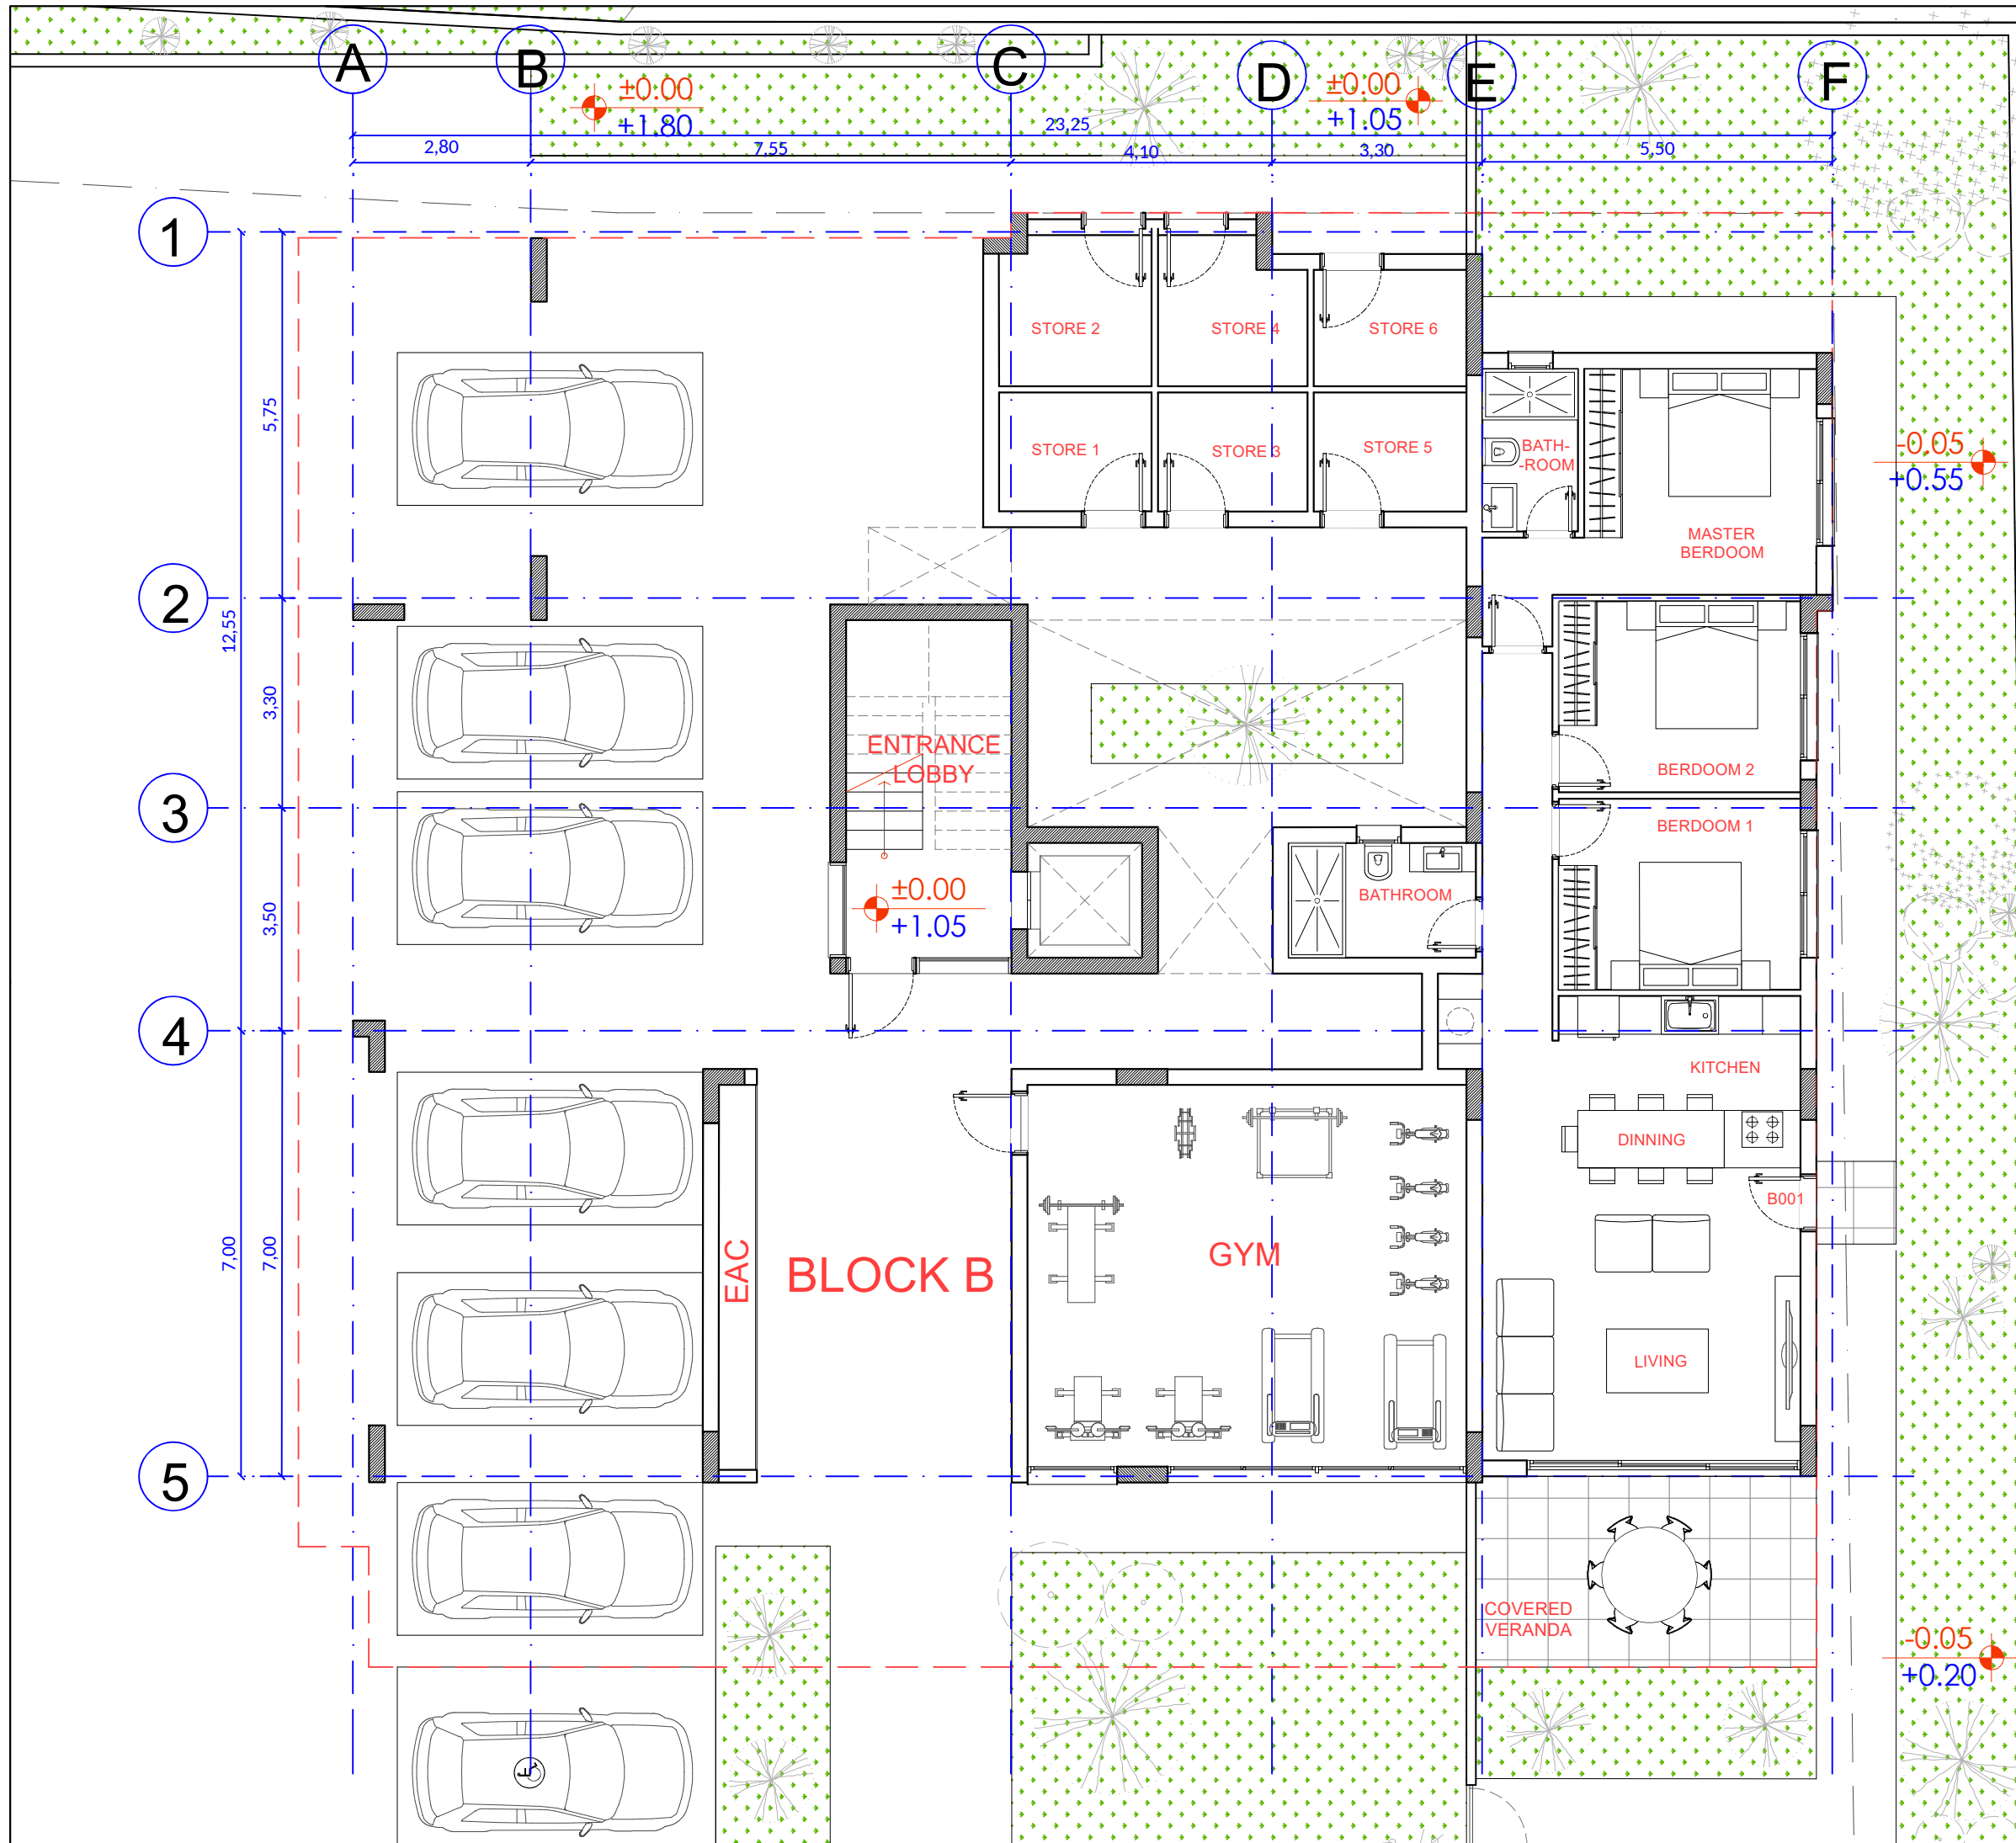


NOTES

$\pm 0.00 = +255.20$

B001

INDOORS COVERED AREA: 105m²
COVERED ENTRANCE: 2.00m²
COVERED VERANDAS: 16.00m²
GARDEN: 150.00m²

PROJECT	"AMELIA III"		
LOCATION	PAPHOS _ MESOGI_TEM: 287		
BLOCK B - GROUND FLOOR PLAN			APPROXIMATE SKECH B01
SCALE: 1 - 100			
DATE:			03/2024
DESIGN:			
GEORGE KALAITZIDES Architect - Urban Planner			

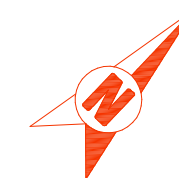

NOTES

 $\pm 0.00 = +255.20$ **B101**

INDOORS COVERED AREA: 92m²
COVERED VERANDAS: 25.00m²
UNCOVERED VERANDAS: 9.00m²

B102

INDOORS COVERED AREA: 81m²
COVERED VERANDAS: 18.00m²


B103

INDOORS COVERED AREA: 78m²
COVERED VERANDAS: 33.00m²

B104

INDOORS COVERED AREA: 105m²
COVERED VERANDAS: 25.00m²
UNCOVERED VERANDAS: 4.00m²

PROJECT	"AMELIA III"		
LOCATION	PAPHOS _ MESOGI_TEM: 287		
BLOCK A - FIRST FLOOR PLAN			APURANCE 2/REAC
SCALE: 1 - 100			B02
DATE:			03/2024
DESIGN:			
GEORGE KALAITZIDES Architect - Urban Planner			

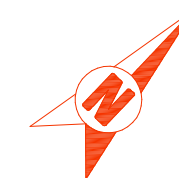

NOTES

 $\pm 0.00 = +255.20$ **B201**

INDOORS COVERED AREA: 92m²
COVERED VERANDAS: 25.00m²
UNCOVERED VERANDAS: 9.00m²

B202

INDOORS COVERED AREA: 81m²
COVERED VERANDAS: 18.00m²


B203

INDOORS COVERED AREA: 78m²
COVERED VERANDAS: 33.00m²

B204

INDOORS COVERED AREA: 105m²
COVERED VERANDAS: 25.00m²
UNCOVERED VERANDAS: 4.00m²

PROJECT	"AMELIA III"		
LOCATION	PAPHOS _ MESOGI_TEM: 287		
BLOCK A - SECOND FLOOR PLAN			APPROXIMATE SHEET NO. B03
SCALE: 1 - 100			
DATE:			03/2024
DESIGN:			
GEORGE KALAITZIDES Architect - Urban Planner			

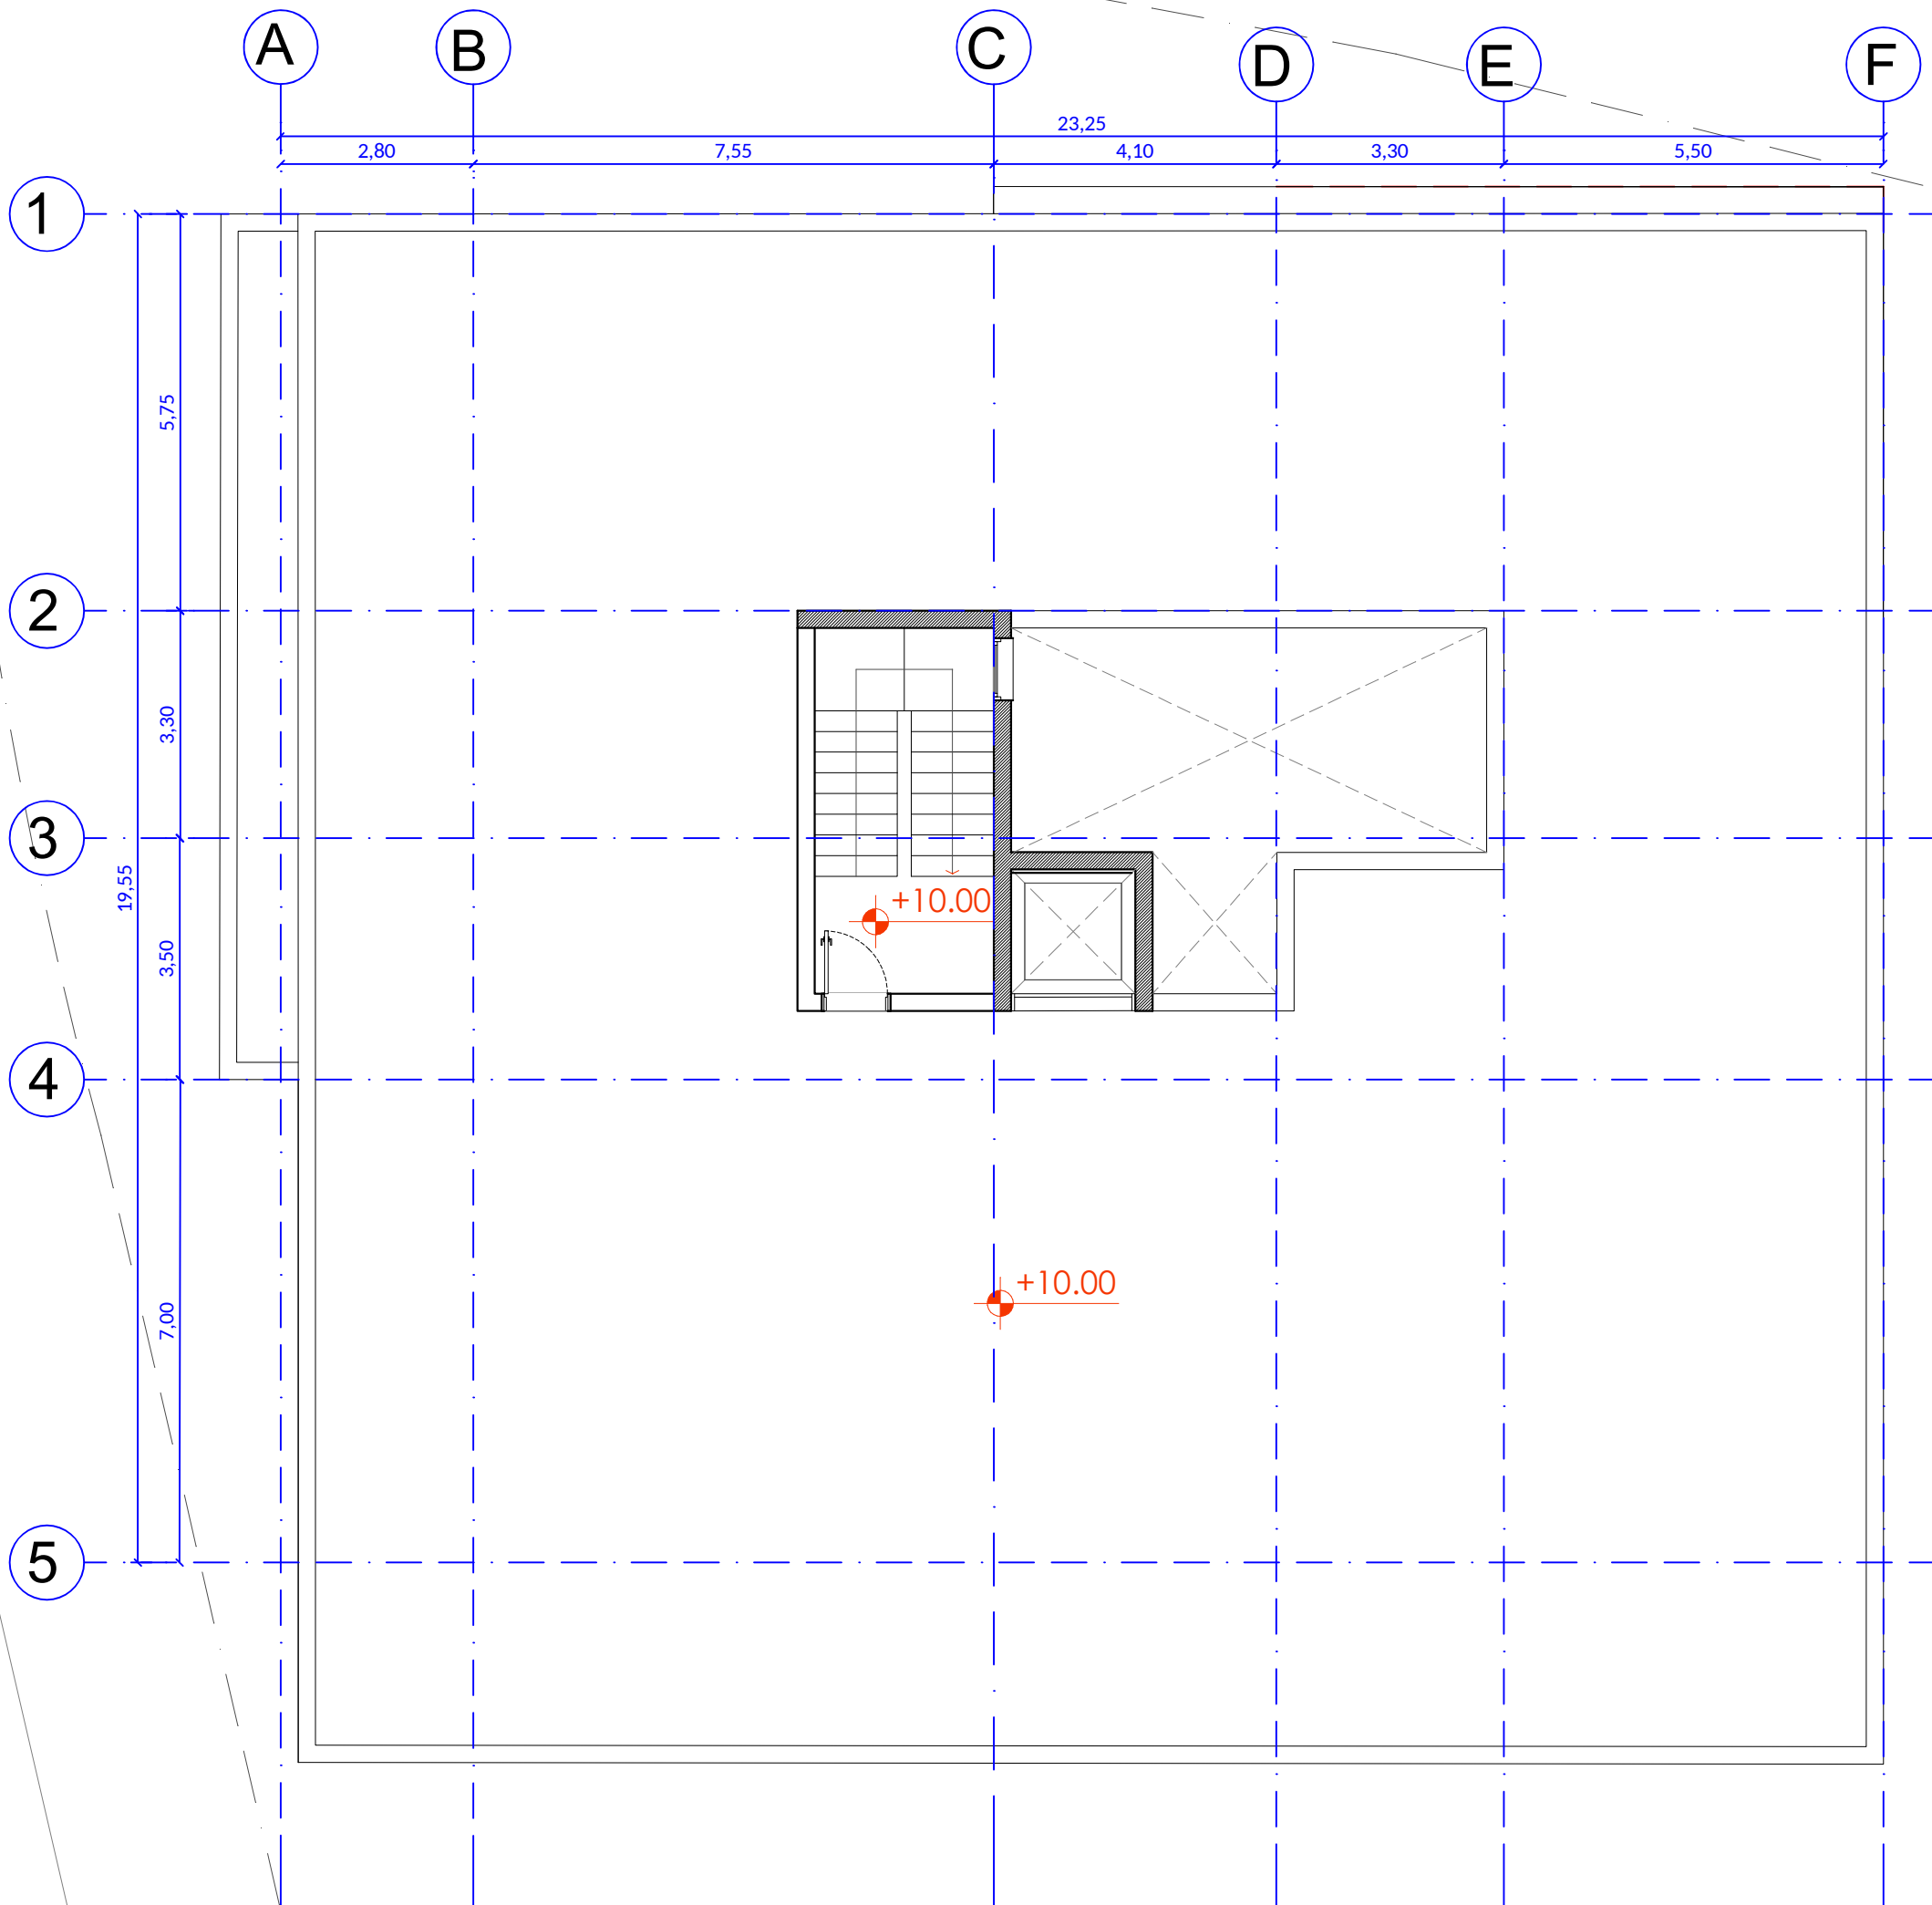

NOTES

±0.00 = +255.20

PROJECT	"AMELIA III"		
LOCATION	PAPHOS _ MESOGI_TEM: 287		
BLOCK B - ROOF PLAN			APPROXIMATE SHEETNO D04
SCALE: 1 - 100			
DATE:			03/2024
DESIGN:			
GEORGE KALAITZIDES Architect - Urban Planner			



NOTES

±0.00 = +255.20


PROJECT	"AMELIA III"		
LOCATION	PAPHOS _ MESOGI_TEM: 287		
DRAFT 3D IMAGES			APIMAGE ΣΧΕΔΙΑ P01
SCALE: 1 - 100			
DATE:			03/2024
DESIGN:			
GEORGE KALAITZIDES Architect - Urban Planner			

GEORGE KALAITZIDES ARCHITECTS L.L.C	
HE:439662, A.M.ETEK: C00489	



NOTES

±0.00 = +255.20

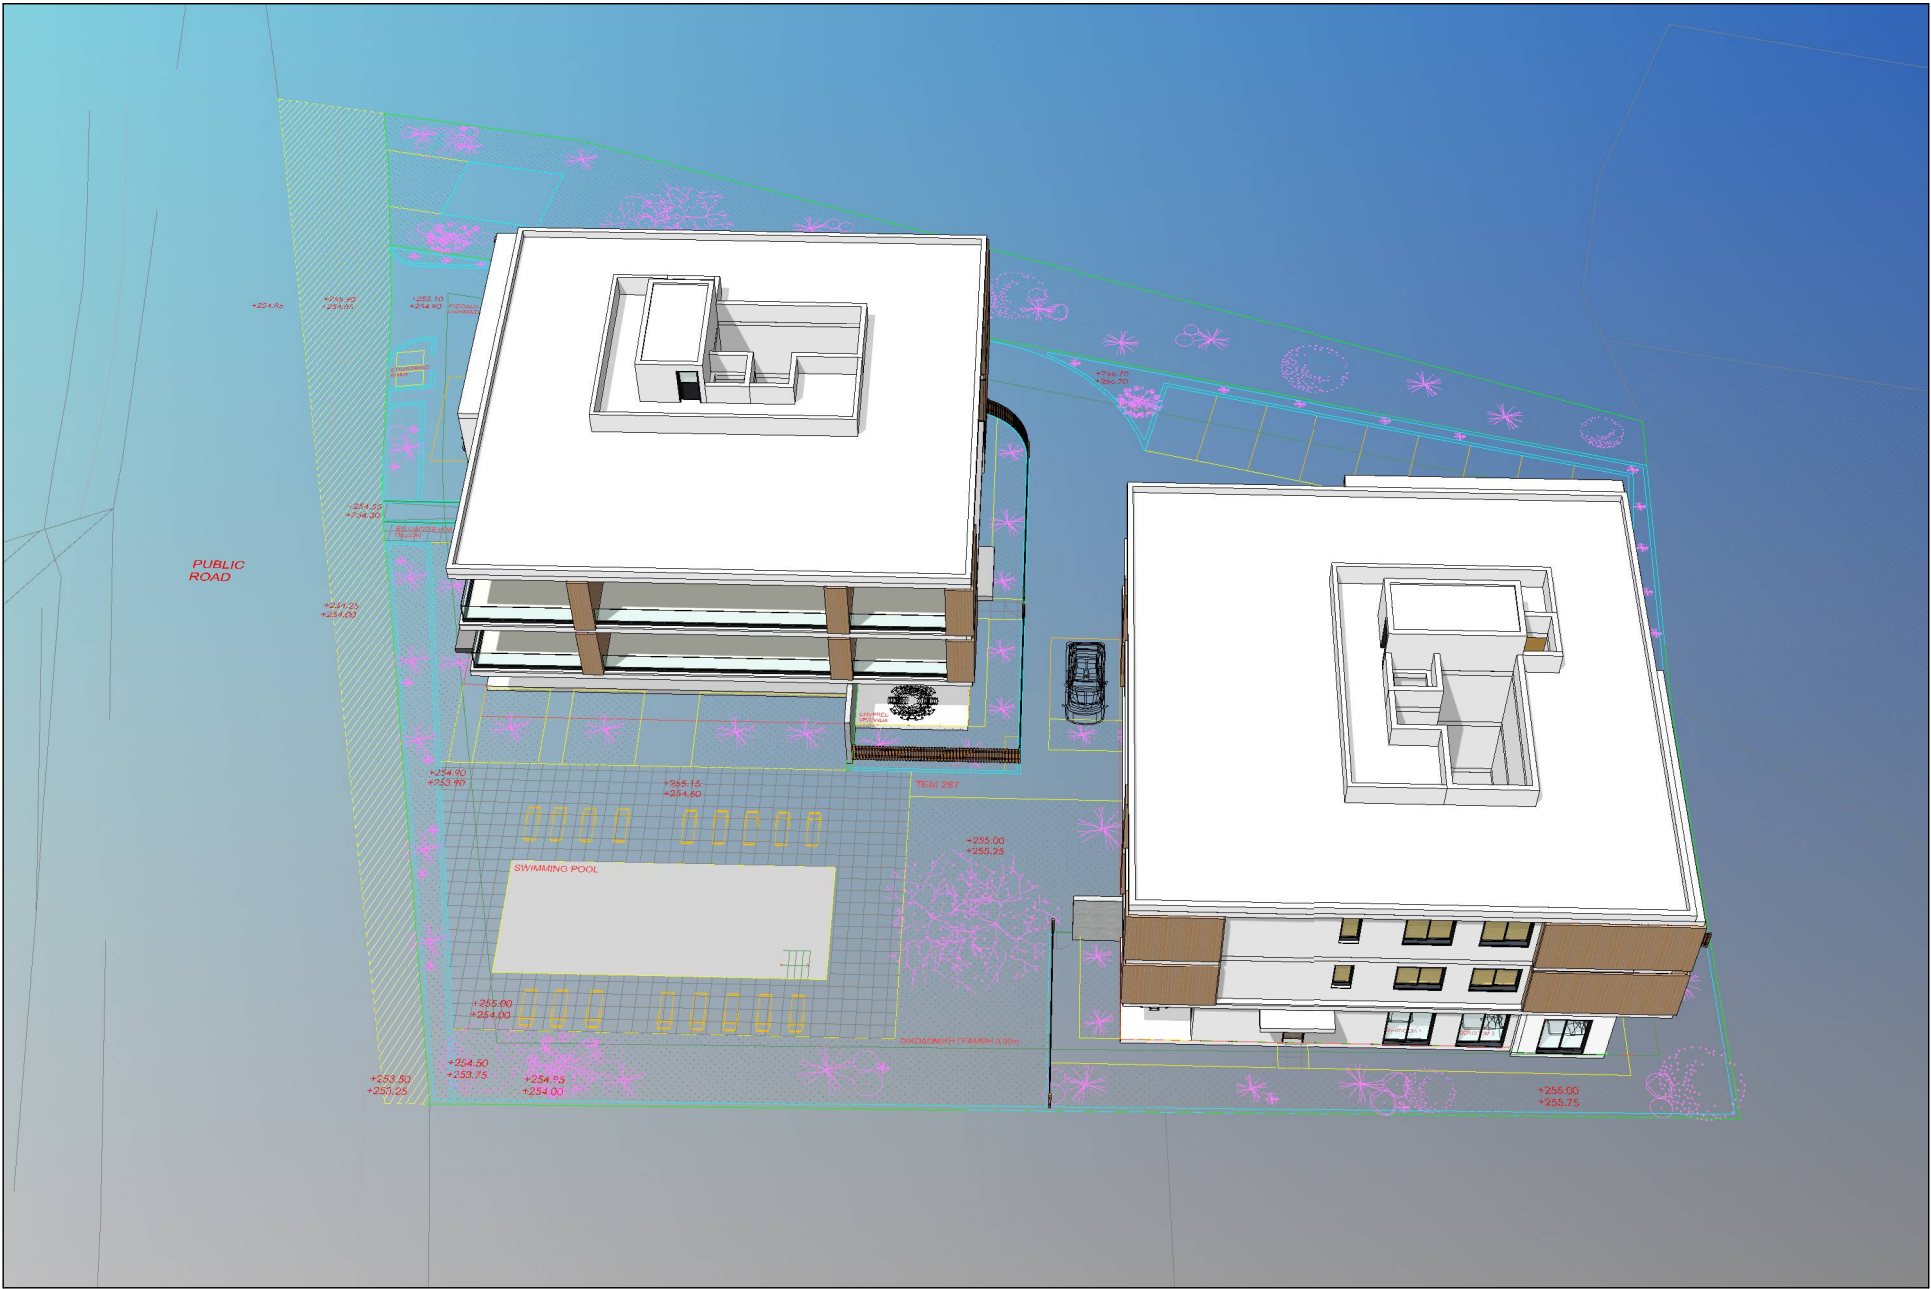

PROJECT	"AMELIA III"	
LOCATION	PAPHOS _ MESOGI_TEM: 287	
DRAFT 3D IMAGES		APIPMOS ZAKARIY
SCALE: 1 - 100		P01
DATE:	03/2024	
DESIGN:	GEORGE KALAITZIDES Architect - Urban Planner	