
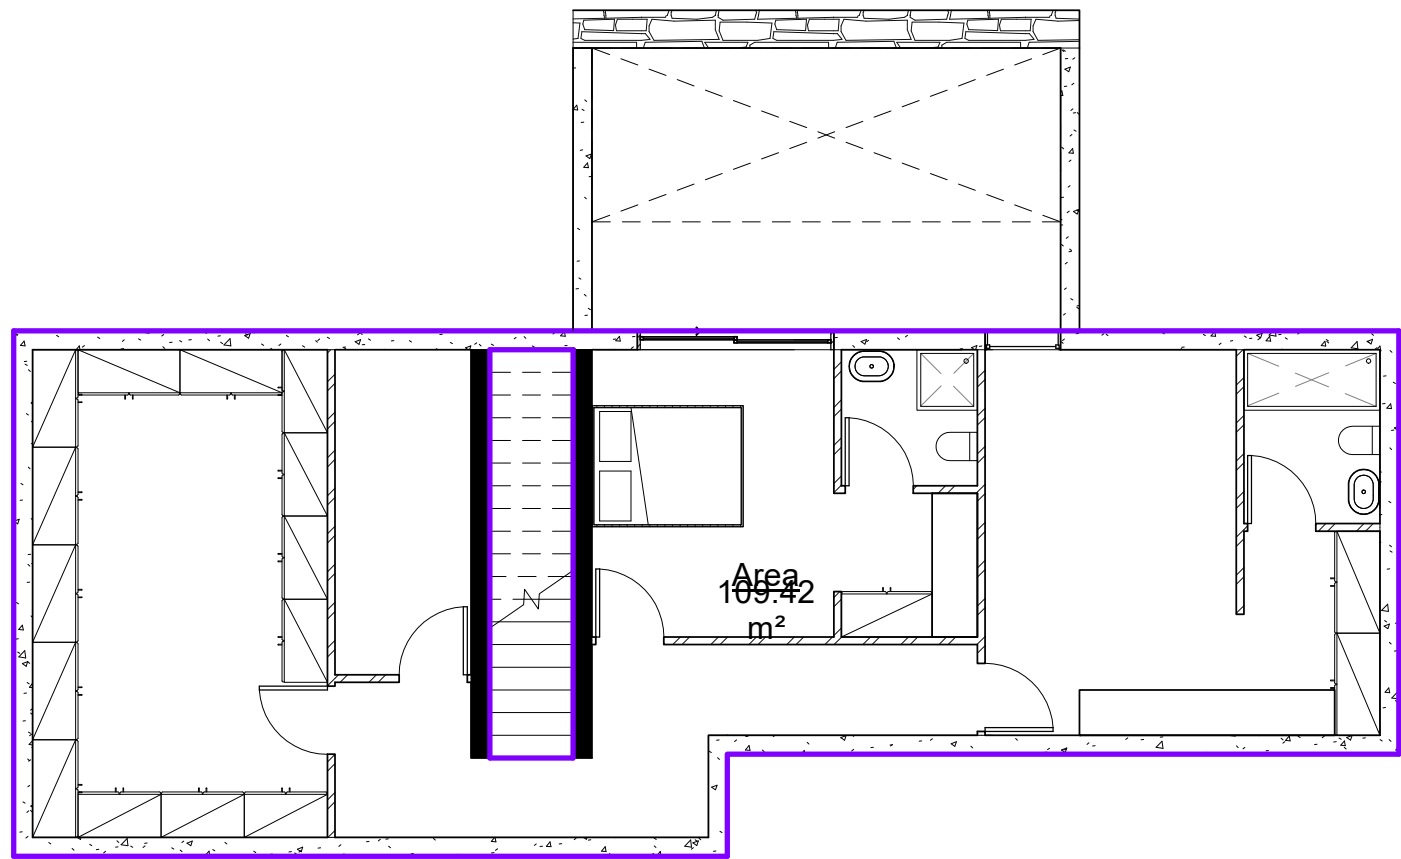


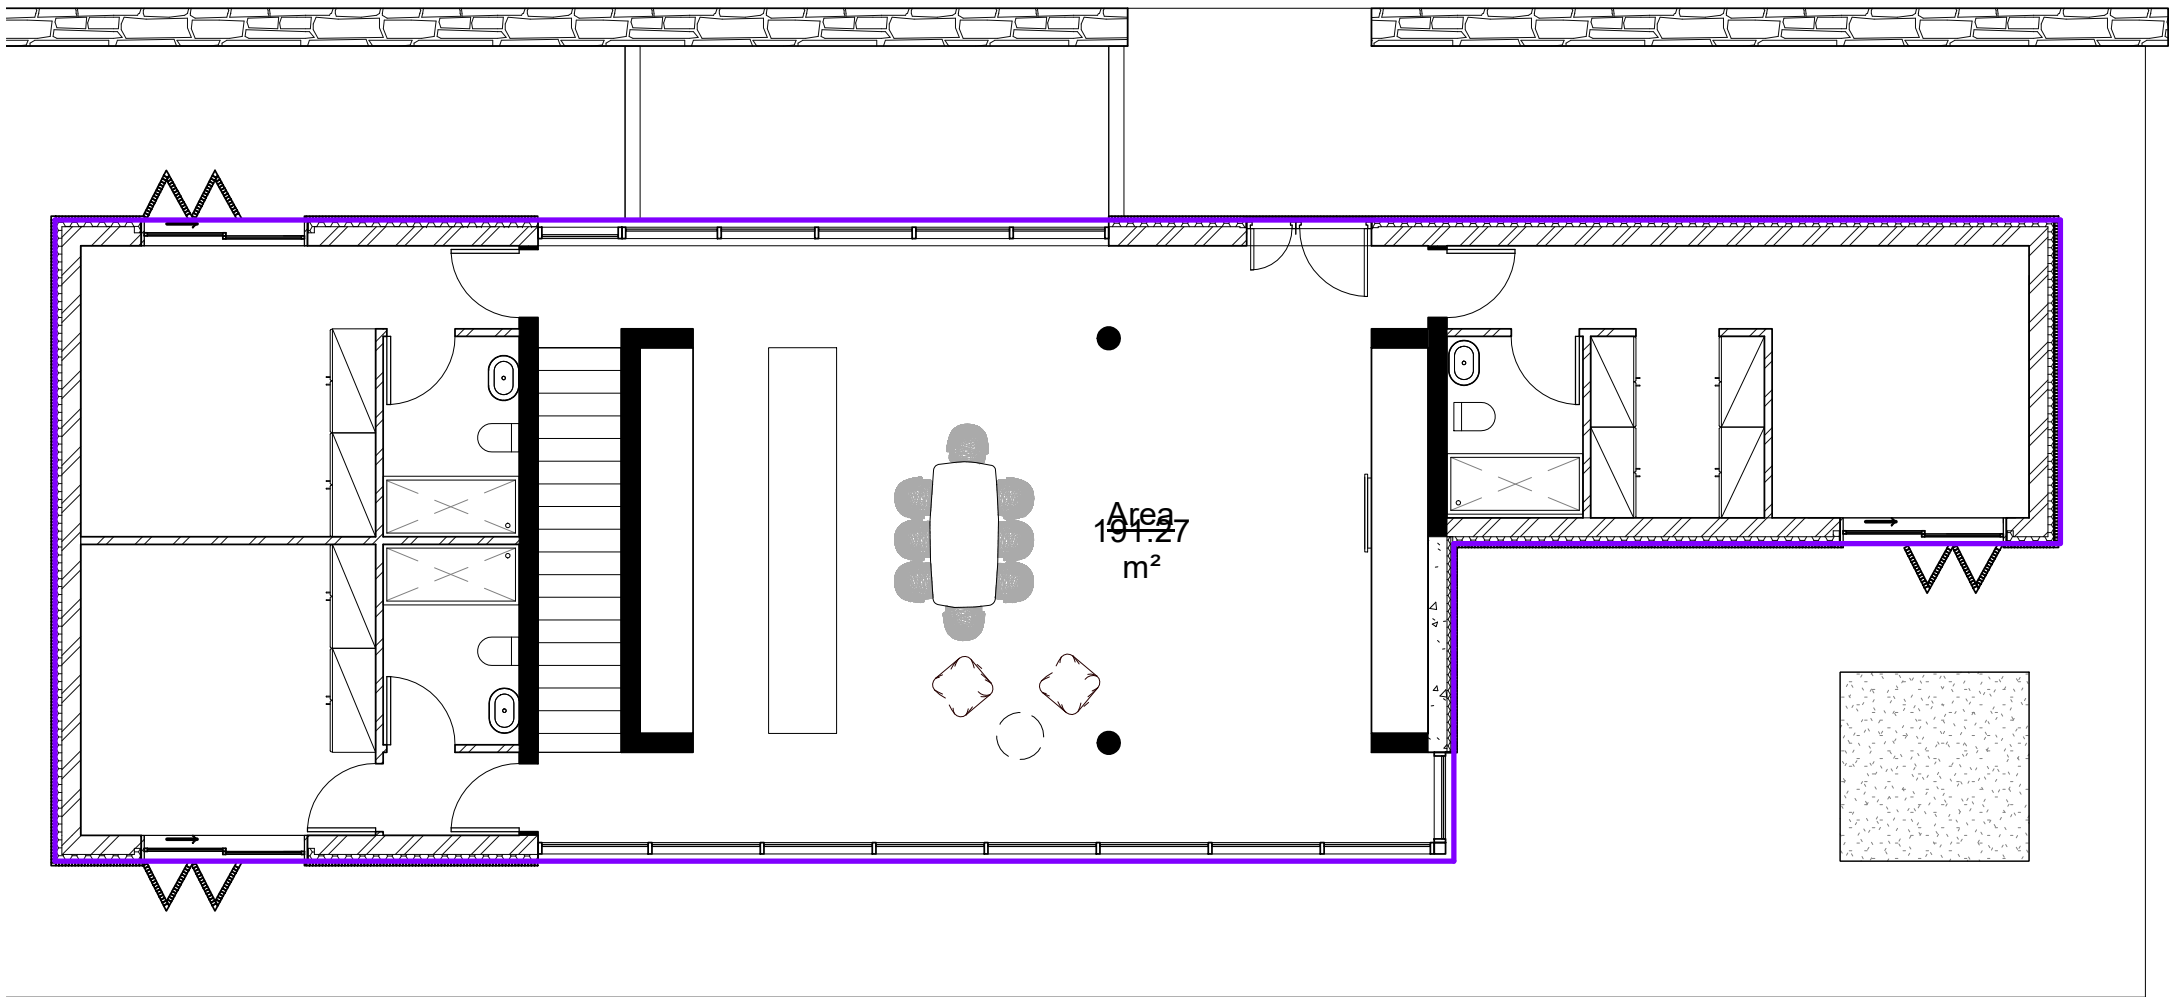

GENERAL NOTES

REV.	MODIFICATIONS	DRW	CHK	DATE
------	---------------	-----	-----	------

DRAWN BY	CHECKED BY	APPROVED BY	DATE
E.P.	A.I.	A.I.	26.10.20

CLIENT
KUUTIO HOMES

PROJECT
THREE RESIDENCES IN PEYIA

DRAWING TITLE
AREAS

DRAWING NUMBER	REV.
A003	

FOLDER NUMBER	SCALE (@A3)
AXIA-412-2014	1 : 100

antreas ioannou architects

14a, 25th March str., 8047, Paphos
P.O. Box 60792, 8107, Paphos, Cyprus
tel : 26 221972 fax: 26 221902
email: info@antreasioannouarchitects.com

STAMP

PURPOSE