

ΕΡΜΑΡΙ-ΔΩΜΑΤΙΟ
ΜΕΤΡΗΤΩΝ ΤΥΠΟΣ: 7540016-4

2Φ110
ΧΡΩΜΑΤΟΣ ΜΠΛΕ
ΣΧ. 7540010-2/ΤΥΠΟΣ 4
ΣΕ ΒΑΘΟΣ 75εκ
ΜΕΧΡΙ ΤΟ ΣΥΝΟΡΟ ΤΟΥ ΤΕΜΑΧΙΟΥ
ΣΥΡΟΜΕΝΗ
ΚΑΓΚΕΛΟΘΥΡΑ
ΣΥΒΑΛΛΟΔΟΧΟΙ
ΚΑΔΟΙ ΑΝΑΚΥΚΛΩΣΗΣ


ΣΥΡΟΜΕΝΗ
ΚΑΓΚΕΛΟΘΥΡΑ

ΑΝΘΩΝΑΣ ΜΕ ΣΤΗΘΑΙΟ
ΧΑΜΗΛΟ 30-40 ΕΚ
+219.78


ΕΙΣΟΔΟΣ/ΕΞΟΔΟΣ
ΟΧΗΜΑΤΩΝ

ΠΕΖΟΔΡΟΜΙΟ


ΕΙΣΟΔΟΣ/ΕΞΟΔΟΣ
ΟΧΗΜΑΤΩΝ

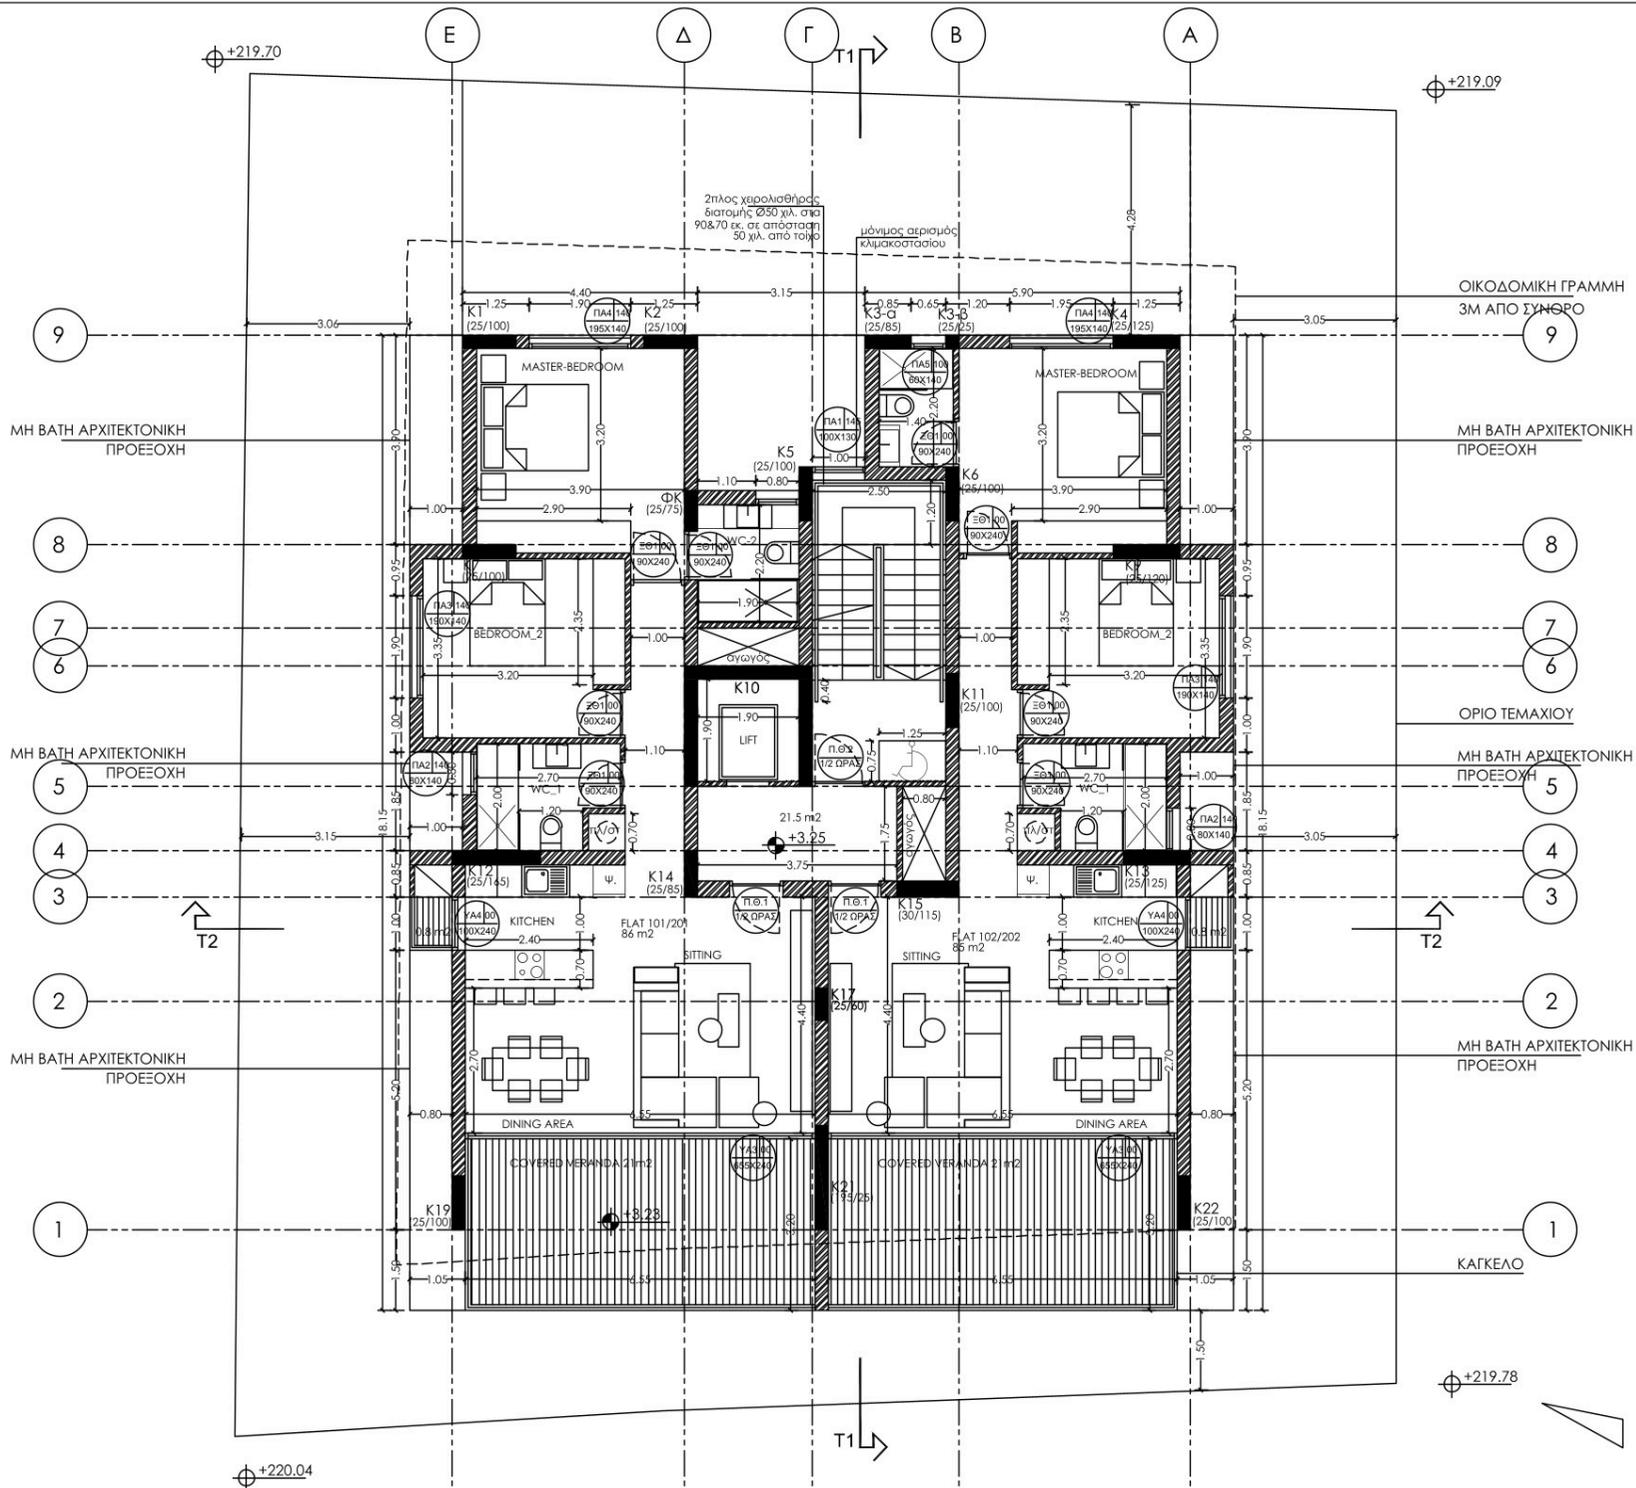

EPITESSERA ARCHITECTS		
GEORGIU PAROUTIS PAROUTI CHARALAMBIDOU		
GR. XENOPOULOU 10 1061 NICOSIA TEL 22460238 FAX 22769002 email: info@epitessera.com web: www.epitessera.com		
PROJECT NAME:		
RESIDENTIAL BUILDING IN STROVOLOS NICOSIA		
CLIENT:		
NOTES:		
ΥΛΙΚΑ:		
REVISION	DATE	DETAILS
PROJ. CODE:	18-390-PR	
FILE:	Z:\DOMPLUS 78X4 ΣΧΕΔΙΑ ΕΡΓΟΤΑΞΙΟΥ	
DRAWN BY:	ΣΧΕΔΙΑΣΜΟΣ	
CHECKED BY:	ΕΛΕΓΧΟΣ	
© EPITESSERA Architects		
SHEET TITLE:		
ΚΑΤΟΧΗ 10ΟΥ ΟΡΟΦΟΥ		
SCALE:	1:100	
SHEET No:		
A101		
DATE:	25-Nov-25	

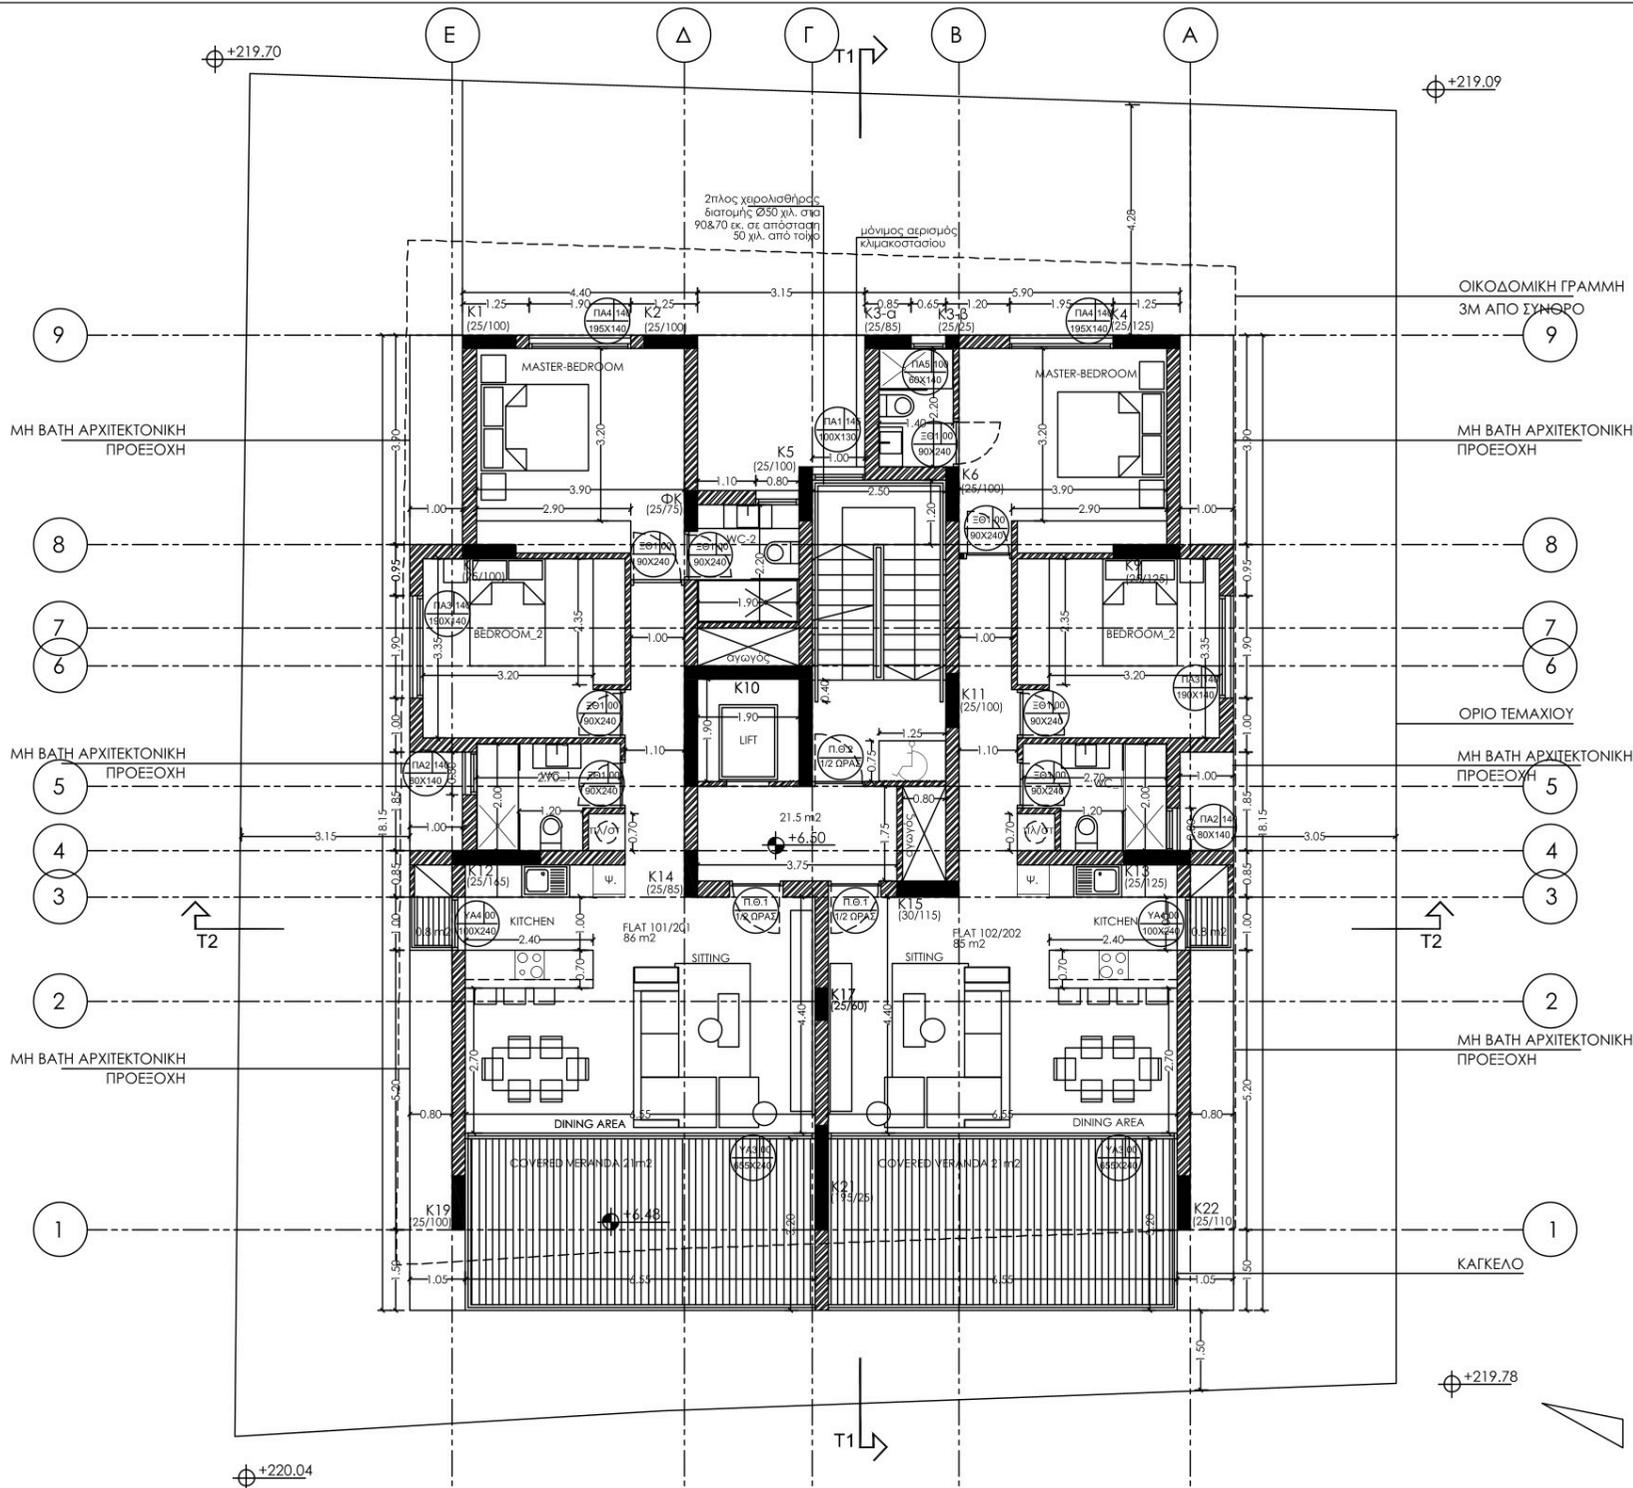

EPITESSERA ARCHITECTS		
GEORGIU PAROUTIS PAROUTI CHARALAMBIDOU		
GR. XENOPOULOU 10 1061 NICOSIA TEL 22460238 FAX 22769002 email: info@epitessera.com web: www.epitessera.com		
PROJECT NAME:		
RESIDENTIAL BUILDING IN STROVOLOS NICOSIA		
CLIENT:		
NOTES:		
ΥΛΙΚΑ:		
REVISION	DATE	DETAILS
PROJ. CODE:	18-390-PR	
FILE :	Z:\DOMPLUS 78X4 ΣΧΕΔΙΑ ΕΡΓΟΤΑΞΙΟΥ	
DRAWN BY:	ΣΧΕΔΙΑΣΜΟΣ	
CHECKED BY:	ΕΛΕΓΧΟΣ	
Dimensions should not be measured by ruler. Only written dimensions are to be taken into account! All dimensions must be confirmed on site by the Contractor before the beginning of any construction work, and in the case of conflict the Architect must be informed.		
© EPITESSERA Architects		
SHEET TITLE:		
ΚΑΤΟΨΗ 2ΟΥ ΟΡΟΦΟΥ		
SCALE:	1:100	
SHEET No:		
A102		
DATE:	25-Nov-25	

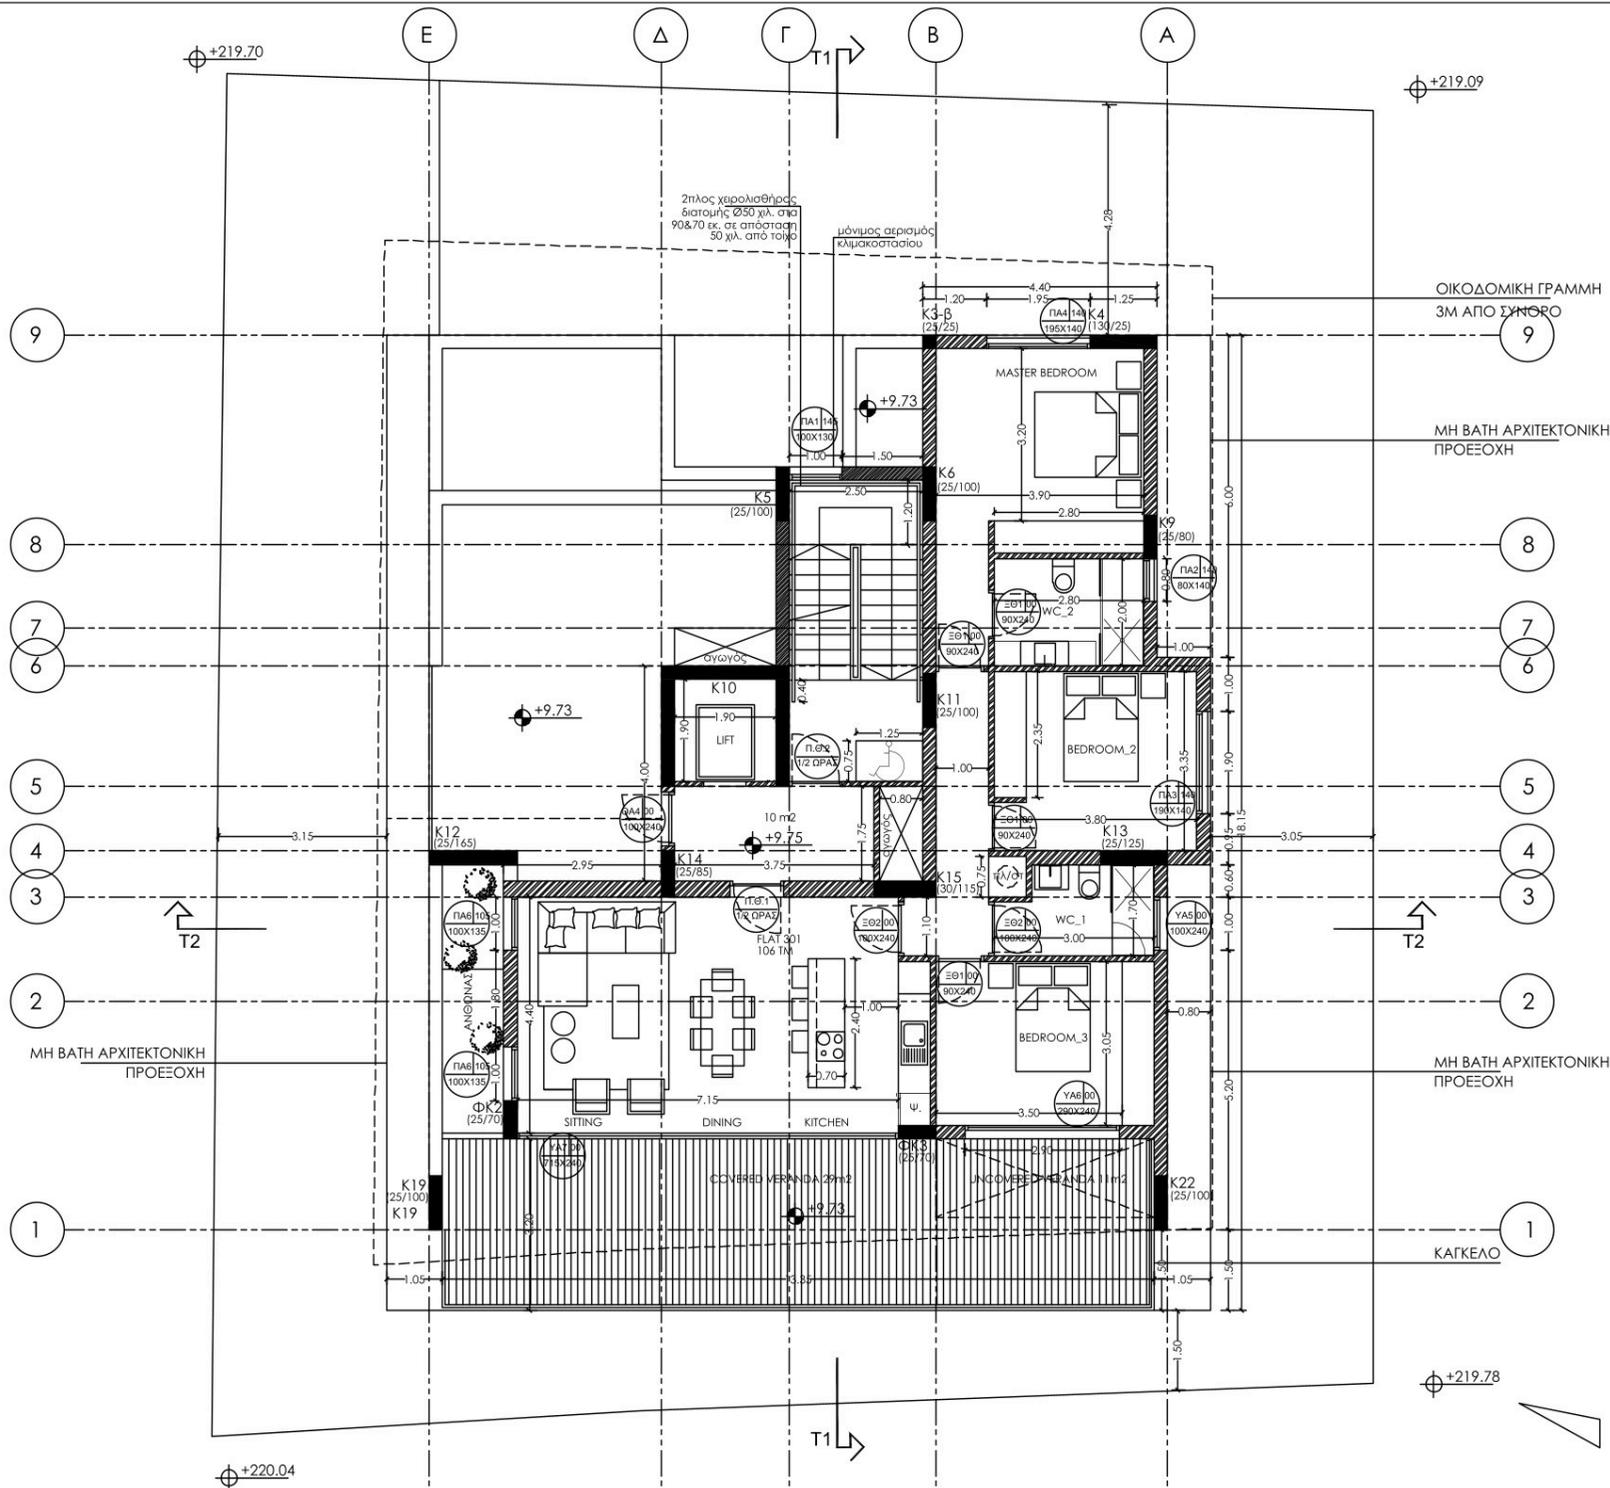

EPITESSERA ARCHITECTS
 GEORGIU PAROUTIS PAROUTI CHARALAMBIDOU
 GR. XENOPOULOU 10 1061 NICOSIA TEL 22460238 FAX 22769002
 email : info@epitessera.com web : www.epitessera.com

PROJECT NAME:
RESIDENTIAL BUILDING IN STROVOLOS NICOSIA

CLIENT:

NOTES:

ΥΛΙΚΑ:

REVISION	DATE	DETAILS
PROJ. CODE:	18-390-PR	
FILE :	Z:\DOMPLUS 78X4 ΣΧΕΔΙΑ ΕΡΓΟΤΑΞΙΟΥ	
DRAWN BY:	ΣΧΕΔΙΑΣΜΟΣ	
CHECKED BY:	ΕΛΕΓΧΟΣ	


Dimensions should not be measured by ruler. Only written dimensions are to be taken into account! All dimensions must be confirmed on site by the Contractor before the beginning of any construction work, and in the case of conflict the Architect must be informed.

© EPITESSERA Architects

SHEET TITLE:
ΚΑΤΟΧΗ 3ΟΥ ΟΡΟΦΟΥ

SCALE: 1:100
 SHEET No:
A103

DATE: 25-Nov-25

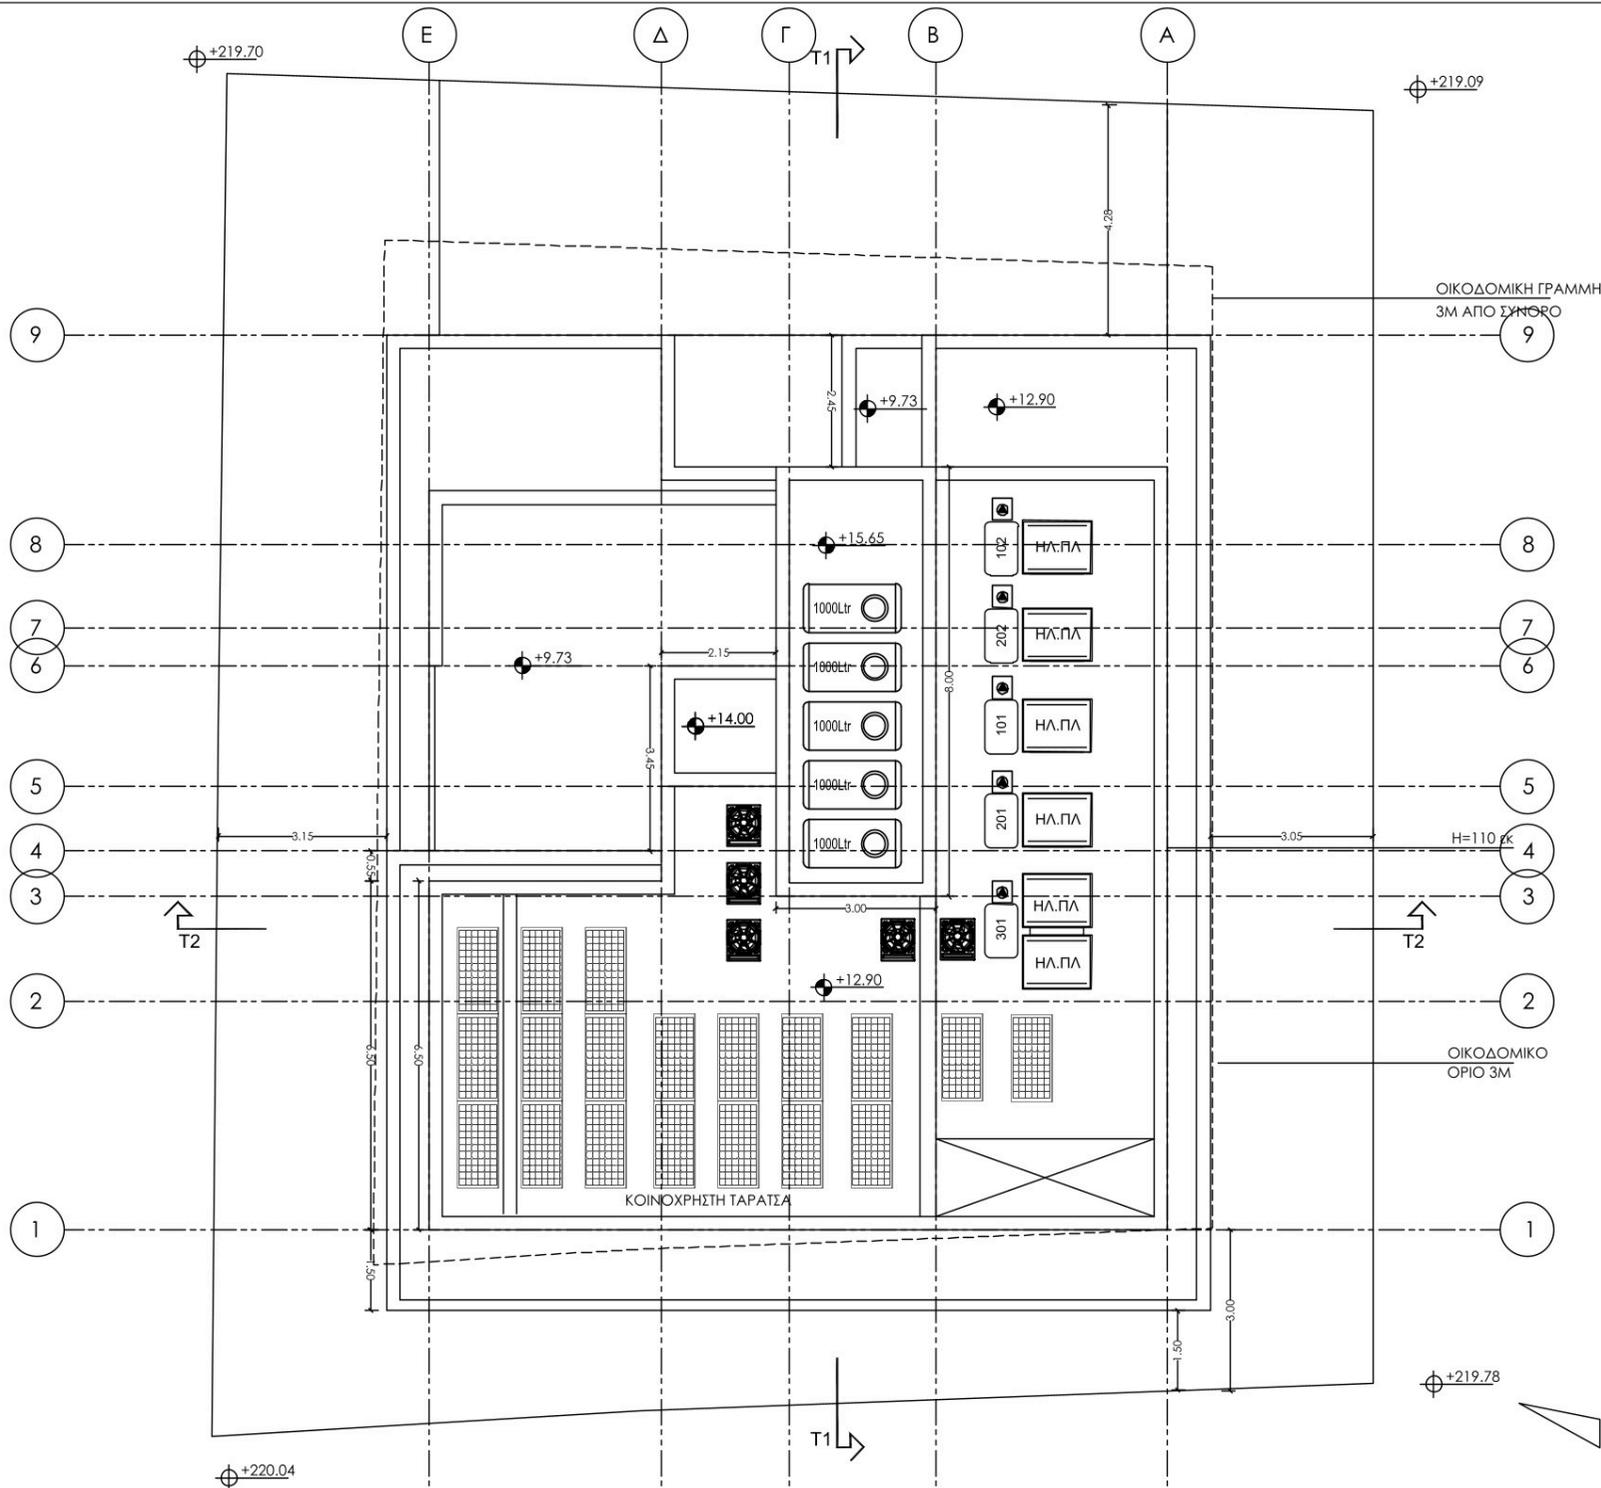

EPITESSERA
ARCHITECTS

GEORGIU PAROUTIS PAROUTI CHARALAMBIDOU

GR: XENOPOULOU 10 1061 NICOSIA TEL: 22460238 FAX: 22769002
email: info@epitessera.com web: www.epitessera.com

PROJECT NAME:
RESIDENTIAL BUILDING IN STROVOLOS NICOSIA

CLIENT:

NOTES:

ΥΛΙΚΑ:

REVISION	DATE	DETAILS
PROJ. CODE:	18-390-PR	
FILE:	Z:\DOMOPLUS 78X4 ΣΧΕΔΙΑ ΕΡΓΟΤΑΞΙΟΥ	
DRAWN BY:	ΣΧΕΔΙΑΣΜΟΣ	
CHECKED BY:	ΕΛΕΓΧΟΣ	
<small>Dimensions should not be measured by ruler. Only written dimensions are to be taken into account! All dimensions must be confirmed on site by the Contractor before the beginning of any construction work, and in the case of conflict the Architect must be informed.</small>		
© EPITESSERA Architects		
SHEET TITLE: ΚΑΤΟΨΗ ΟΡΟΦΗΣ		
SCALE: 1:100		
SHEET No: A105		
DATE: 25-Nov-25		

EPITESSERA ARCHITECTS

GEORGIOS PAROUTIS PAROUTI CHARALAMBIDOU

GR. XENOPOULOU 10 1061 NICOSIA TEL 22460238 FAX 22769002
email : info@epitessera.com web : www.epitessera.com

PROJECT NAME:


RESIDENTIAL BUILDING IN STROVOLOS NICOSIA

CLIENT:

NOTES:



REVISION	DATE	DETAILS
PROJ. CODE:	18-390-PR	
FILE :	Ζ' ΟΜΟΤΥΠΟΣ 78X4 ΣΧΕΔΙΑ ΕΡΓΟΤΑΞΙΟΥ	
DRAWN BY:	ΣΧΕΔΙΑΣΜΟΣ	
CHECKED BY:	ΕΛΕΓΧΟΣ	
<small>Dimensions should not be measured by ruler. Only written dimensions are to be taken into account. All dimensions must be confirmed on site by the Contractor before the beginning of any construction work, and in the case of conflict the Architect must be informed.</small>		
© EPITESSERA Architects		
SHEET TITLE:		
ΔΥΤΙΚΗ ΟΥΗ- ΠΡΟΣΟΨΗ		
SCALE: 1:100		
SHEET No:		
A106		
DATE: 25-Nov-25		

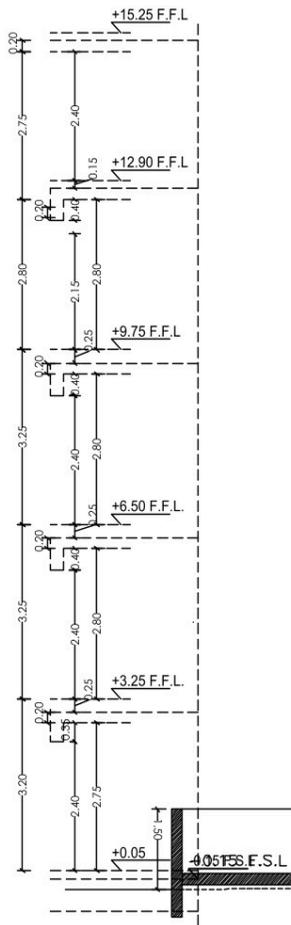

ΓΡΑΜΜΗ ΤΟΜΗΣ
ΦΥΣΙΚΟΥ ΕΔΑΦΟΥΣ

ΣΥΡΟΜΕΝΗ
ΚΑΤΕΛΟΘΥΡΑ

EPITESSERA ARCHITECTS

GEORGIOS PAROUTIS PAROUTI CHARALAMBIDOU

GR. XENOPOULOU 10 1061 NICOSIA TEL 22460238 FAX 22769002
email: info@epitessera.com web: www.epitessera.com

PROJECT NAME:

RESIDENTIAL BUILDING IN STROVOLOS
NICOSIA

CLIENT:

NOTES:

REVISION	DATE	DETAILS
----------	------	---------

PROJ. CODE: 18-390-PR

FILE: ΖΩΝΟΠΟΙΗΣΗ ΚΑΙ ΣΧΕΔΙΑΣΜΟΣ

DRAWN BY: ΣΧΕΔΙΑΣΜΟΣ

CHECKED BY: ΕΛΕΓΧΟΣ

Dimensions should not be measured by ruler. Only written dimensions are to be taken into account. All dimensions must be confirmed on site by the Contractor before the beginning of any construction work, and in the case of conflict the Architect must be informed.

© EPITESSERA Architects

SHEET TITLE:

ΒΟΡΕΙΑ ΟΨΗ

SCALE: 1:100

SHEET No:

A109

DATE: 25-Nov-25



EPITESSERA ARCHITECTS		
GEORGIOS PAROUTIS PAROUTI CHARALAMBIDOU		
GR. XENOPOULOU 10 1061 NICOSIA TEL 22460238 FAX 22769002 email : info@epitessera.com web : www.epitessera.com		
PROJECT NAME:		
RESIDENTIAL BUILDING IN STROVOLOS NICOSIA		
CLIENT:		
VALENTINI & CONSTANTINOS AKATHIOTIS		
NOTES:		
REVISION	DATE	DETAILS
PROJ. CODE:	18-390-PR	
FILE :	Ζ' ΔΟΜΟΠΛΗΡ 78X4 ΣΧΕΔΙΑ ΕΡΓΟΤΑΞΙΟΥ	
DRAWN BY:	ΣΧΕΔΙΑΣΜΟΣ	
CHECKED BY:	ΕΛΕΓΧΟΣ	
Dimensions should not be measured by ruler. Only written dimensions are to be taken into account! All dimensions must be confirmed on site by the Contractor before the beginning of any construction work, and in the case of conflict the Architect must be informed.		
© EPITESSERA Architects		
SHEET TITLE:		
NOTIA ΟΨΗ		
SCALE: 1:100		
SHEET No:		
A107		
DATE: 25-Nov-25		