


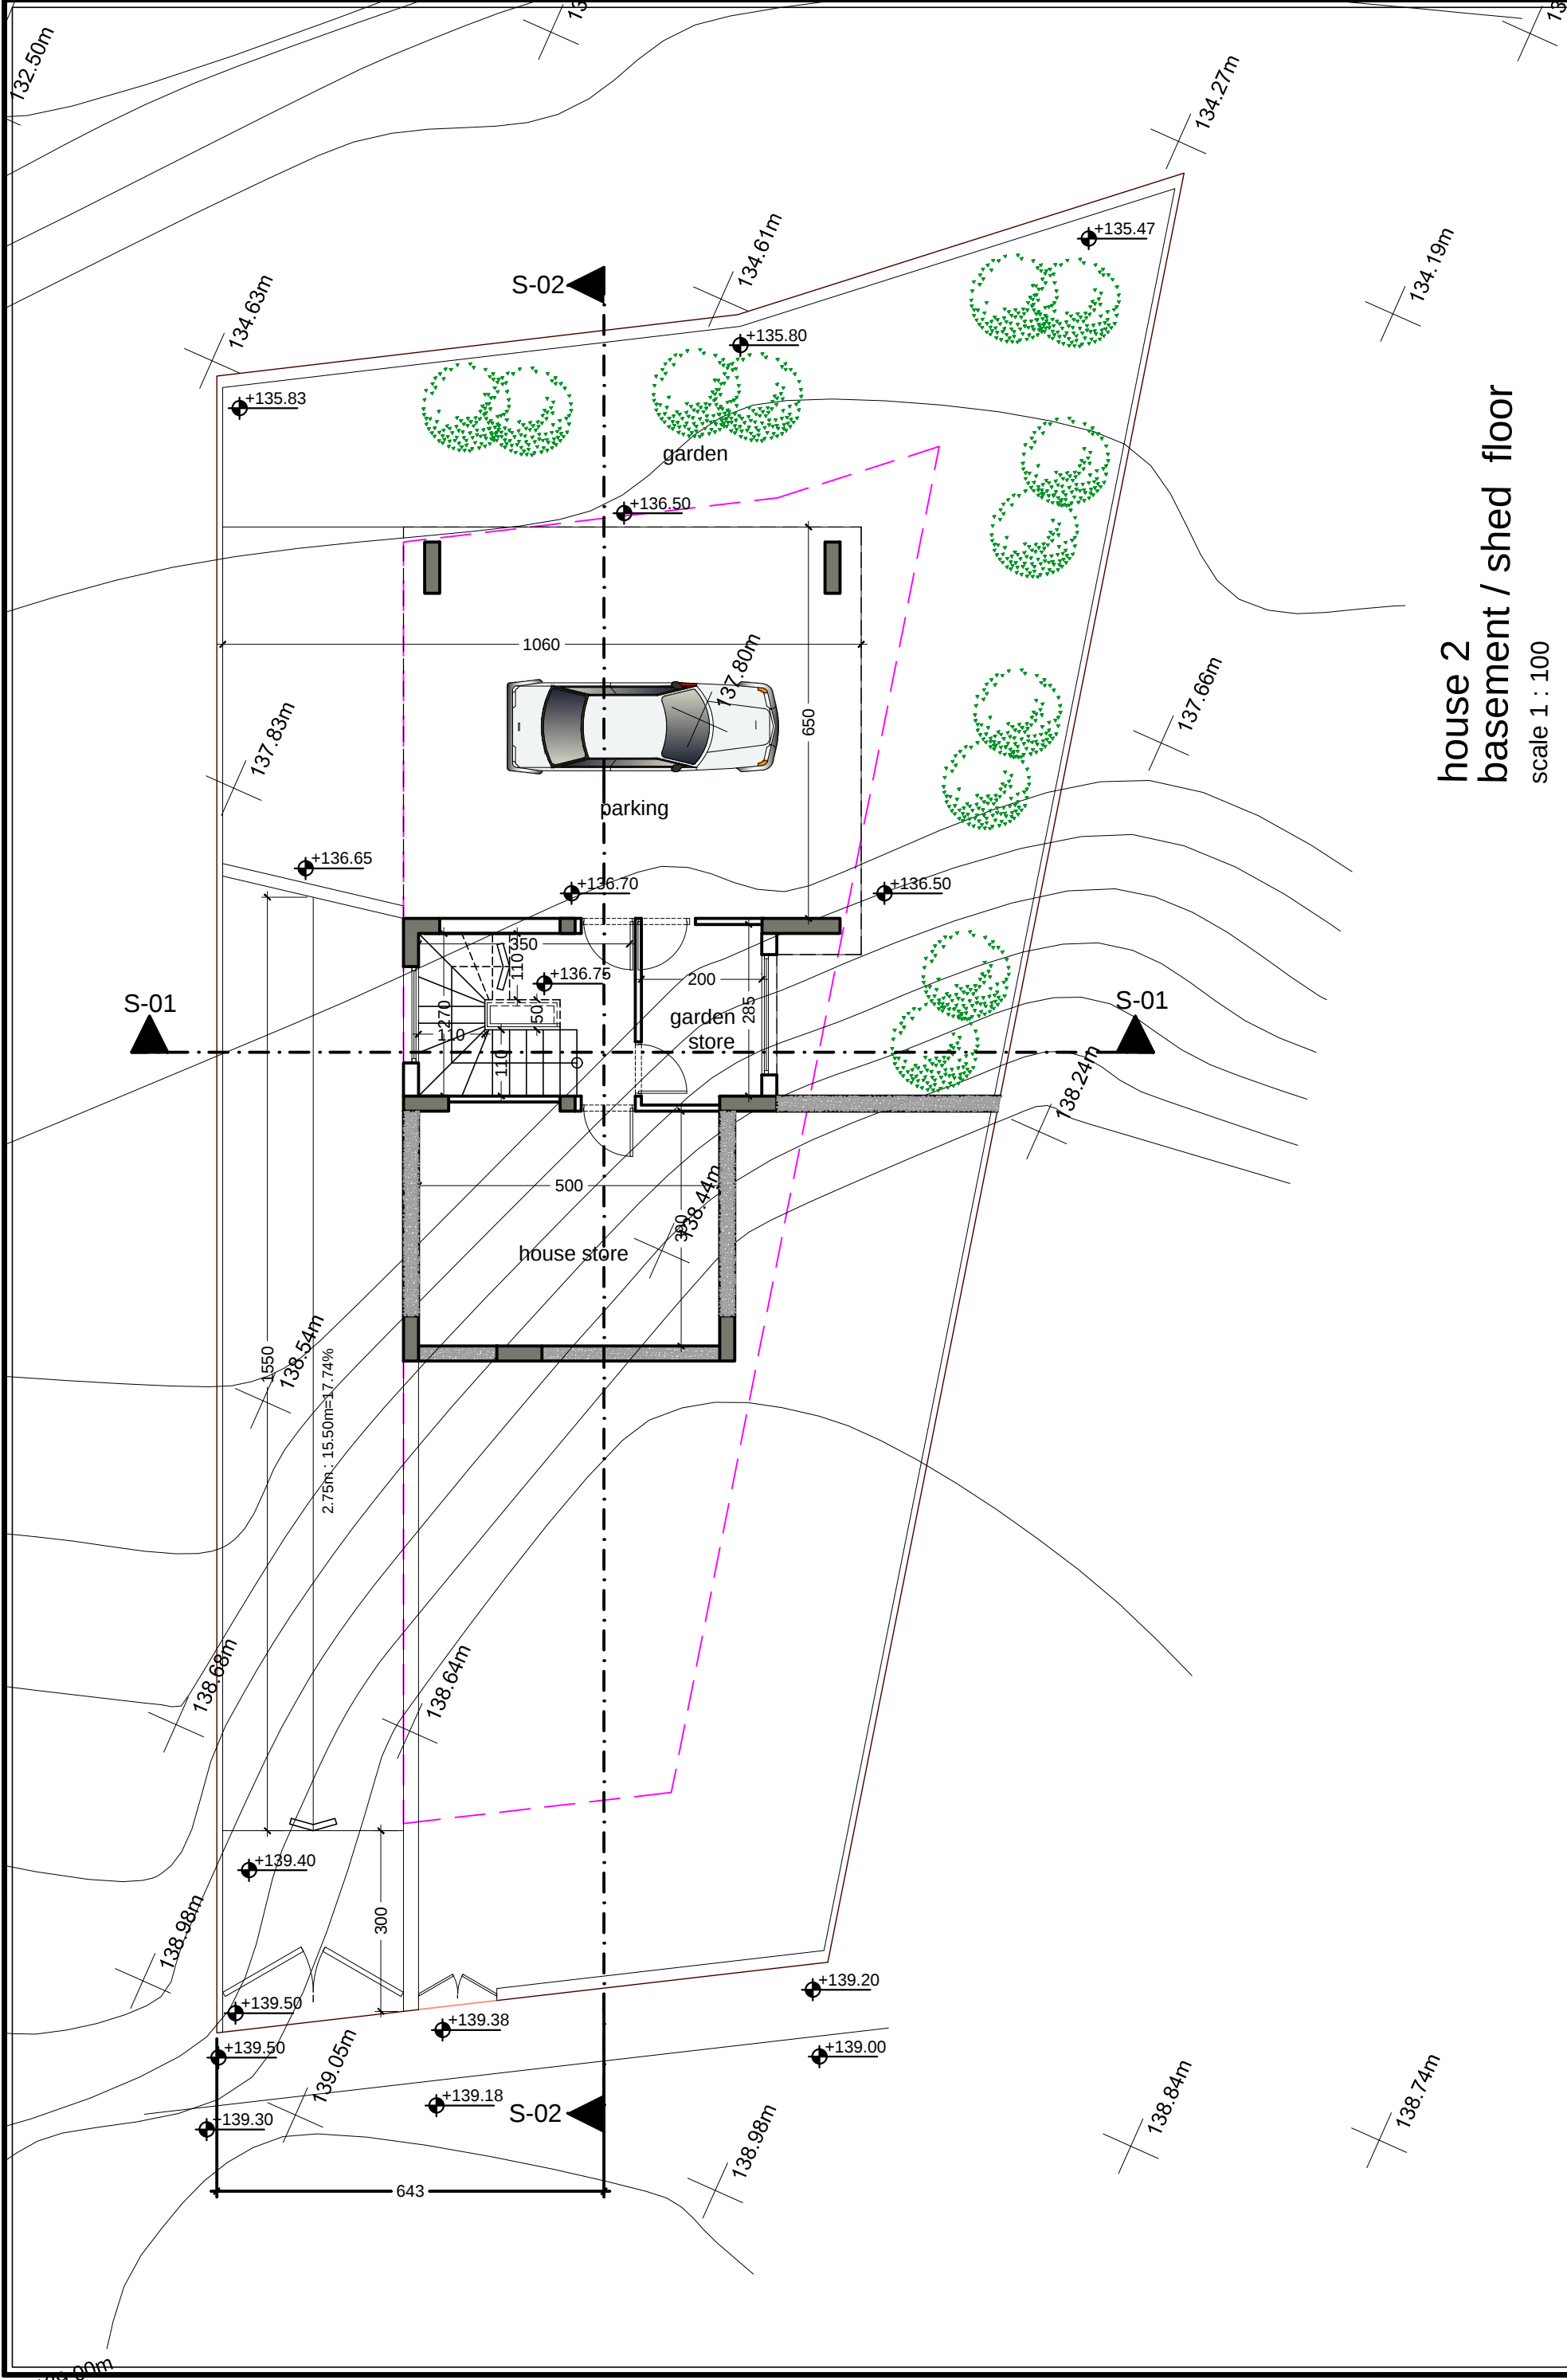

house 2
basement / shed floor
scale 1 : 100

client

architect

scale 1:100

date 12/2024

title

basement / shed floor

project

G.M.R. ESAM
CONSTRUCTIONS LTD



Petros Kourtellos


58 Stasinou str. 3032 Limassol
www.kourtellos-architects.com
e-mail: petros.arch@cytanet.com.cy

Architects
Designers
Engineers
Consultants

no


HOUSE 2

α01

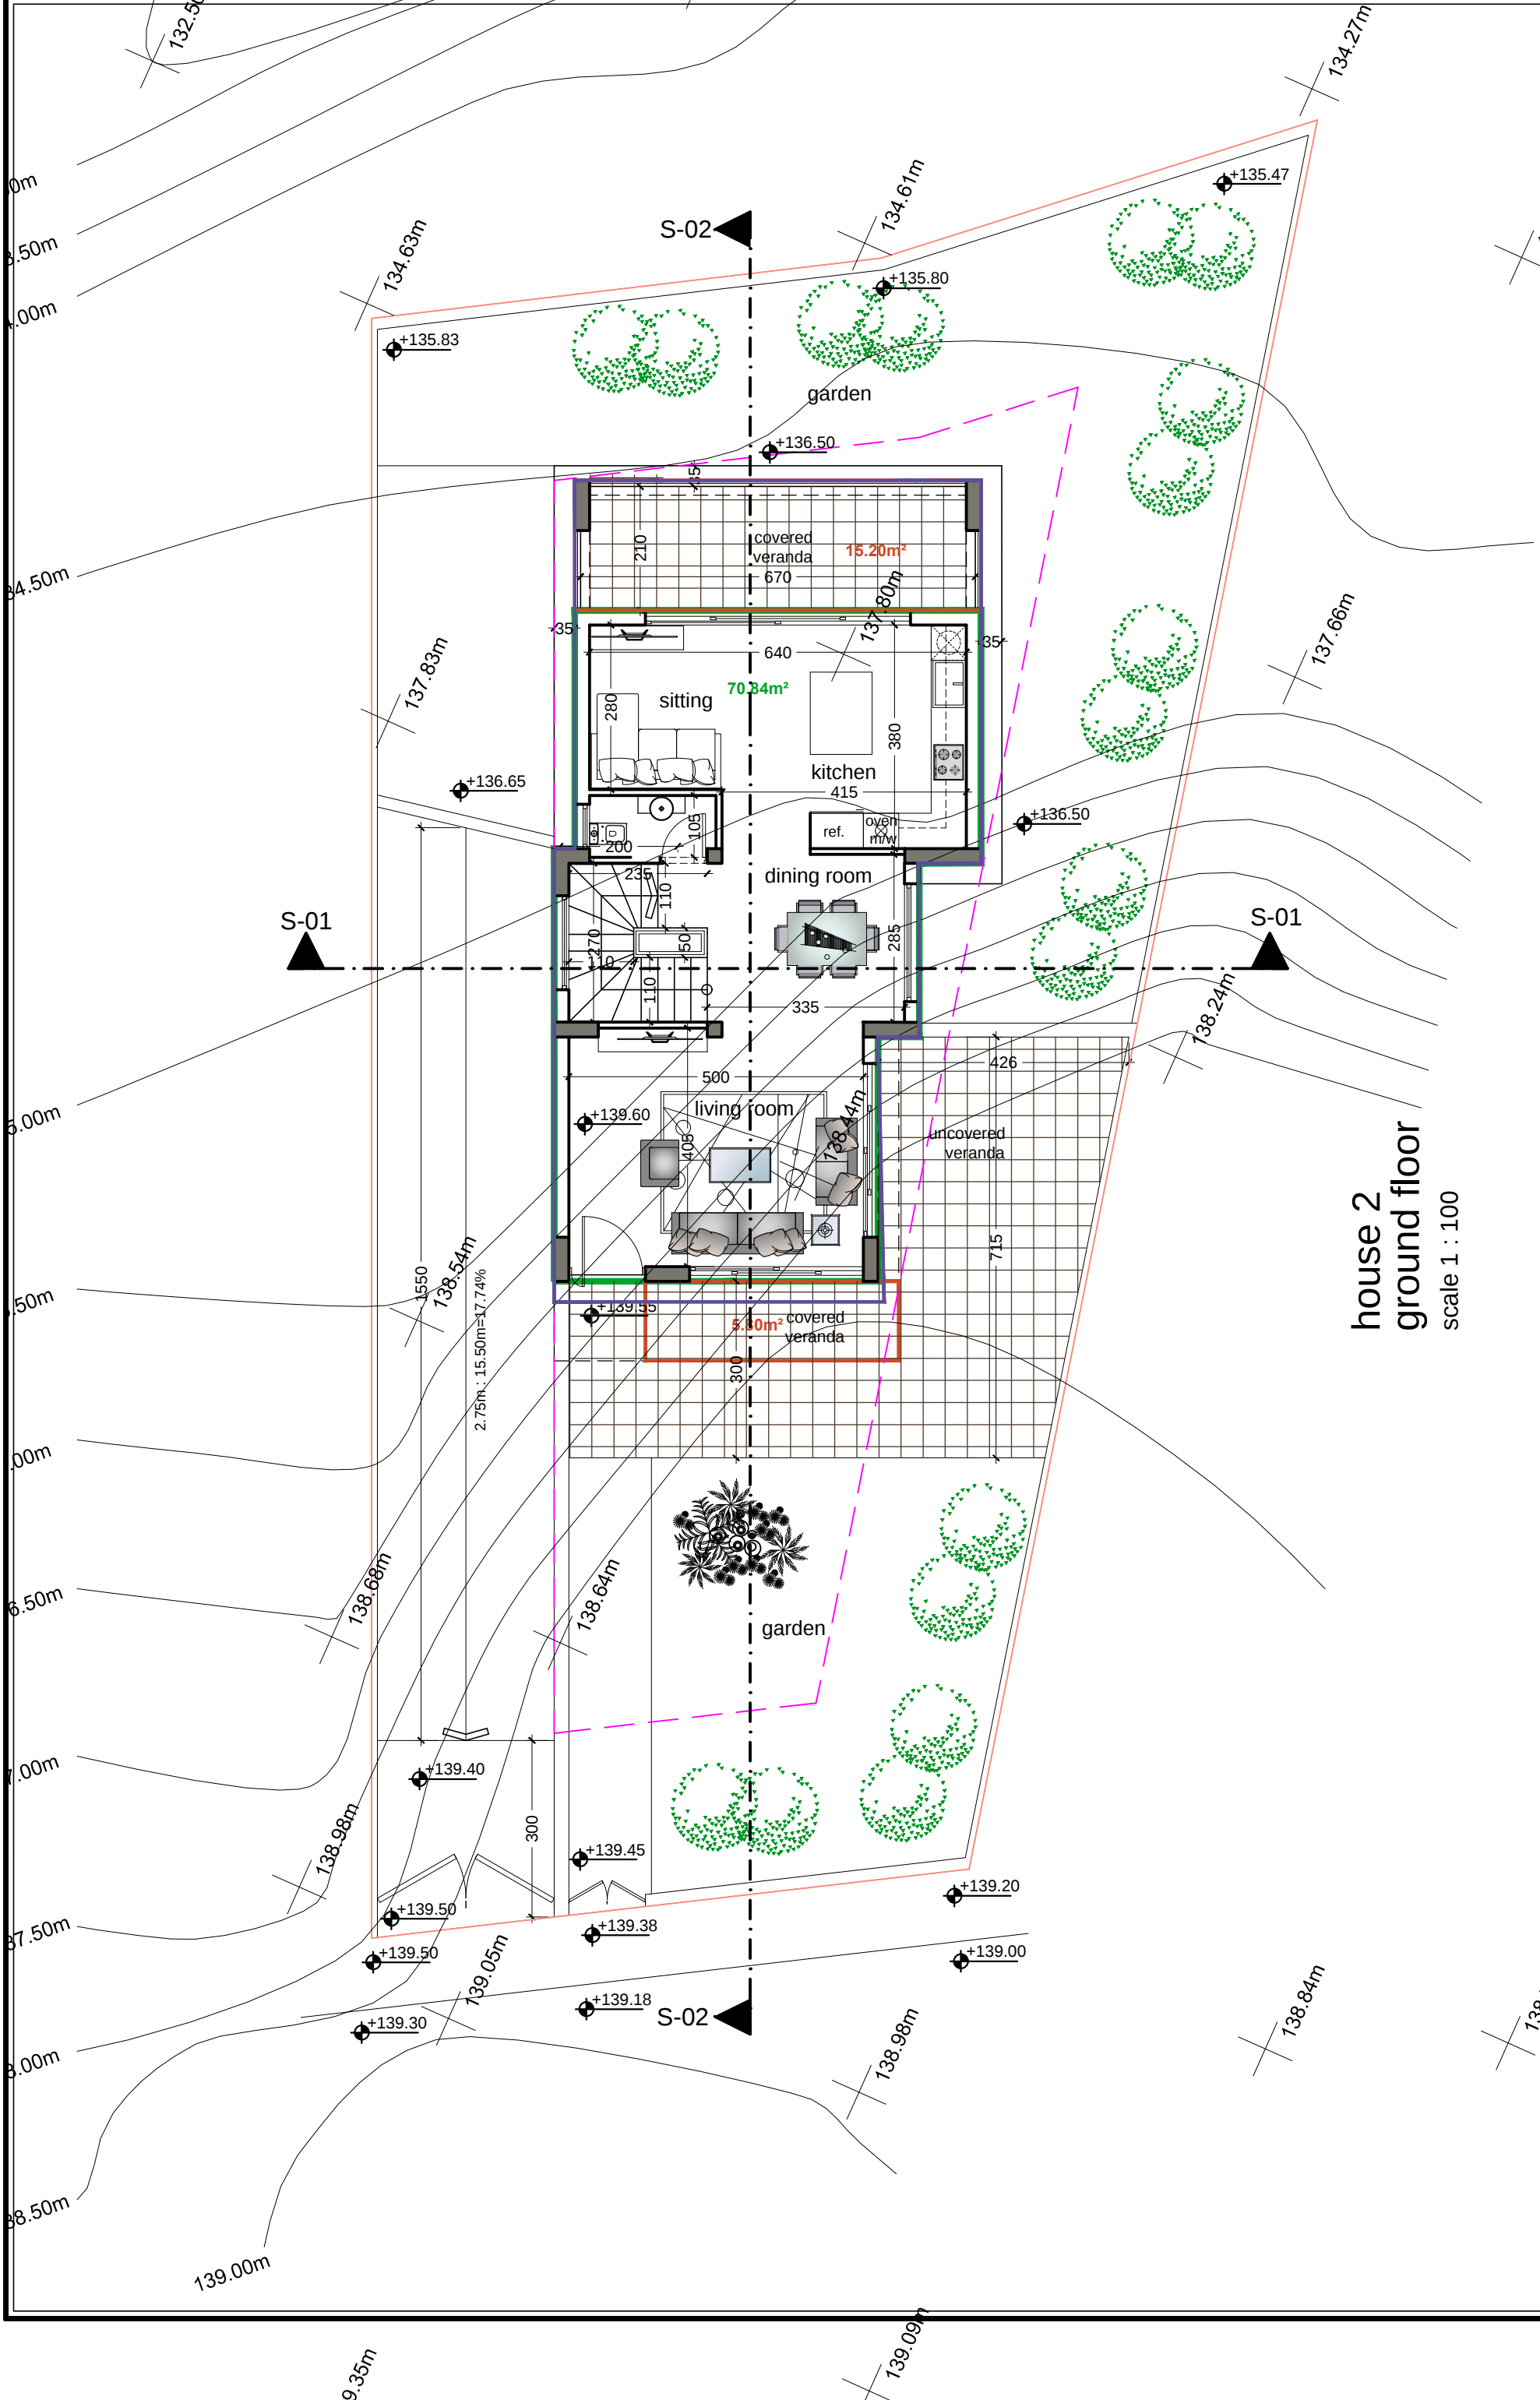

house 2
ground floor
scale 1 : 100

client	architect	scale 1:100 date 12/2024	title ground floor	project G.M.R. ESAM CONSTRUCTIONS LTD		Petros Kourtellos Architects Designers Engineers Consultants 58 Stasinou str. 3032 Limassol www.kourtellos-architects.com tel. 99645514 tel. 96523353 e-mail: petros.arch@cytanet.com.cy fax. 25357854	no HOUSE 2 α02

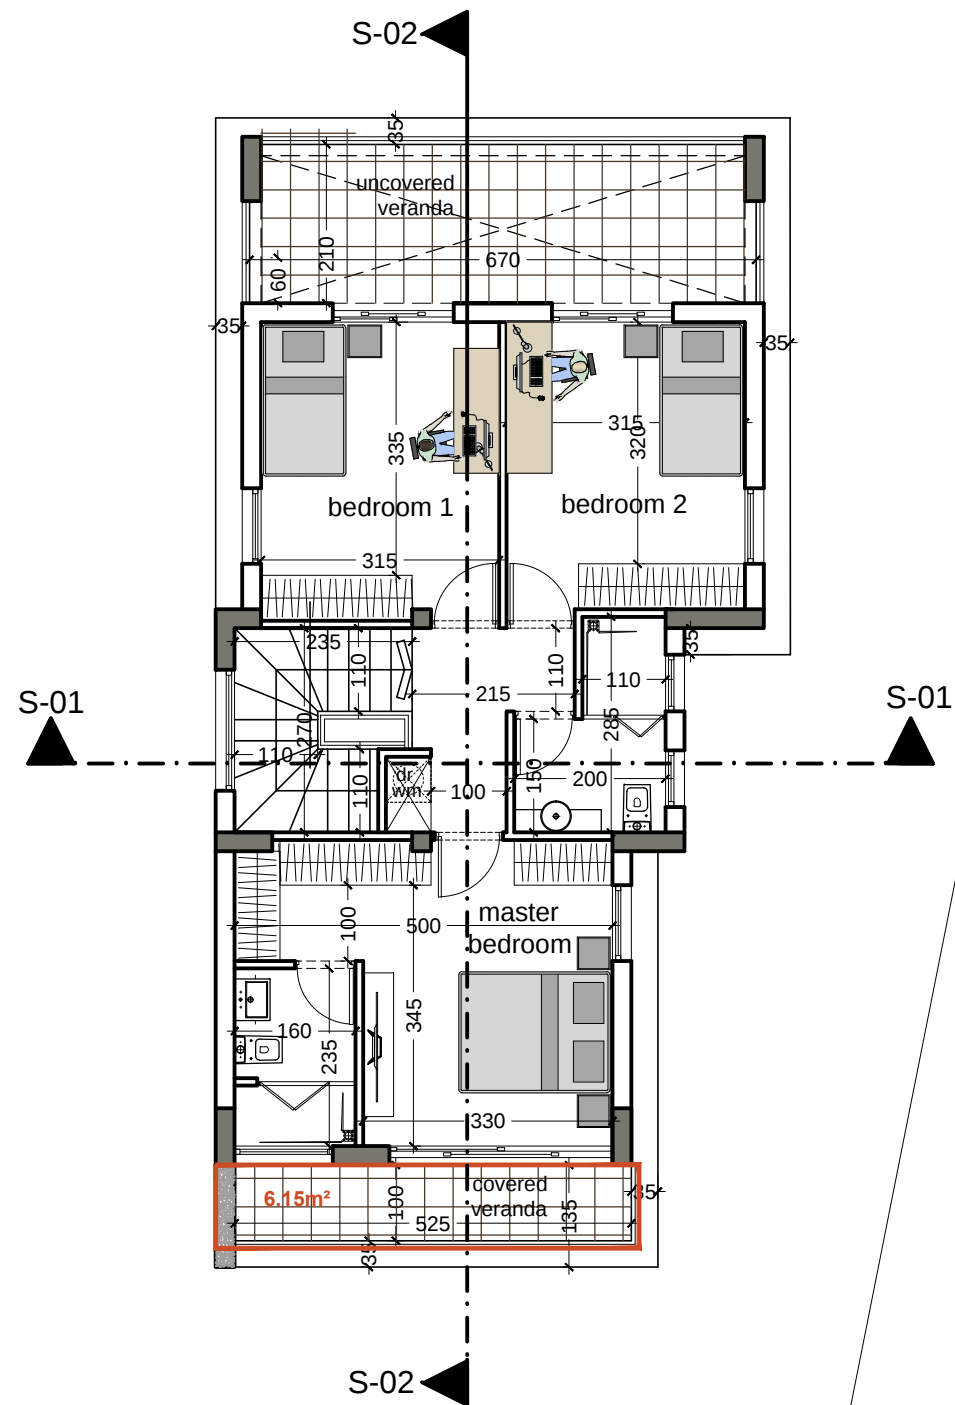

house 2
1st floor
scale 1 : 100

client

architect

scale
1:100
date
12/2024

title
1st floor

project
G.M.R. ESAM
CONSTRUCTIONS LTD



Petros Kourtellos
58 Stasinou str. 3032 Limassol
www.kourtellos-architects.com
e-mail: petros.arch@cytanet.com.cy
tel. 99645514
tel. 96523353
fax. 25357854

Architects
Designers
Engineers
Consultants

no
HOUSE 2
α03