

GENERAL NOTES

REV. MODIFICATIONS DRW CHK DATE

DRAWN BY E.P. CHECKED BY A.I. APPROVED BY A.I. DATE 30.08.20

CLIENT KUUTIO HOMES

PROJECT THREE RESIDENCES IN PEYIA

DRAWING TITLE GF & FF PLAN TYPE B_01

DRAWING NUMBER A2201 REV.


FOLDER NUMBER AXIA-020-2014 SCALE (@A3) 1 : 100

antreas ioannou architects


14a, 25th March str., 8047, Paphos
P.O. Box 60792, 8107, Paphos, Cyprus
tel.: 26 221972 fax: 26 221902
email: info@antreasioannouarchitects.com

STAMP

PURPOSE

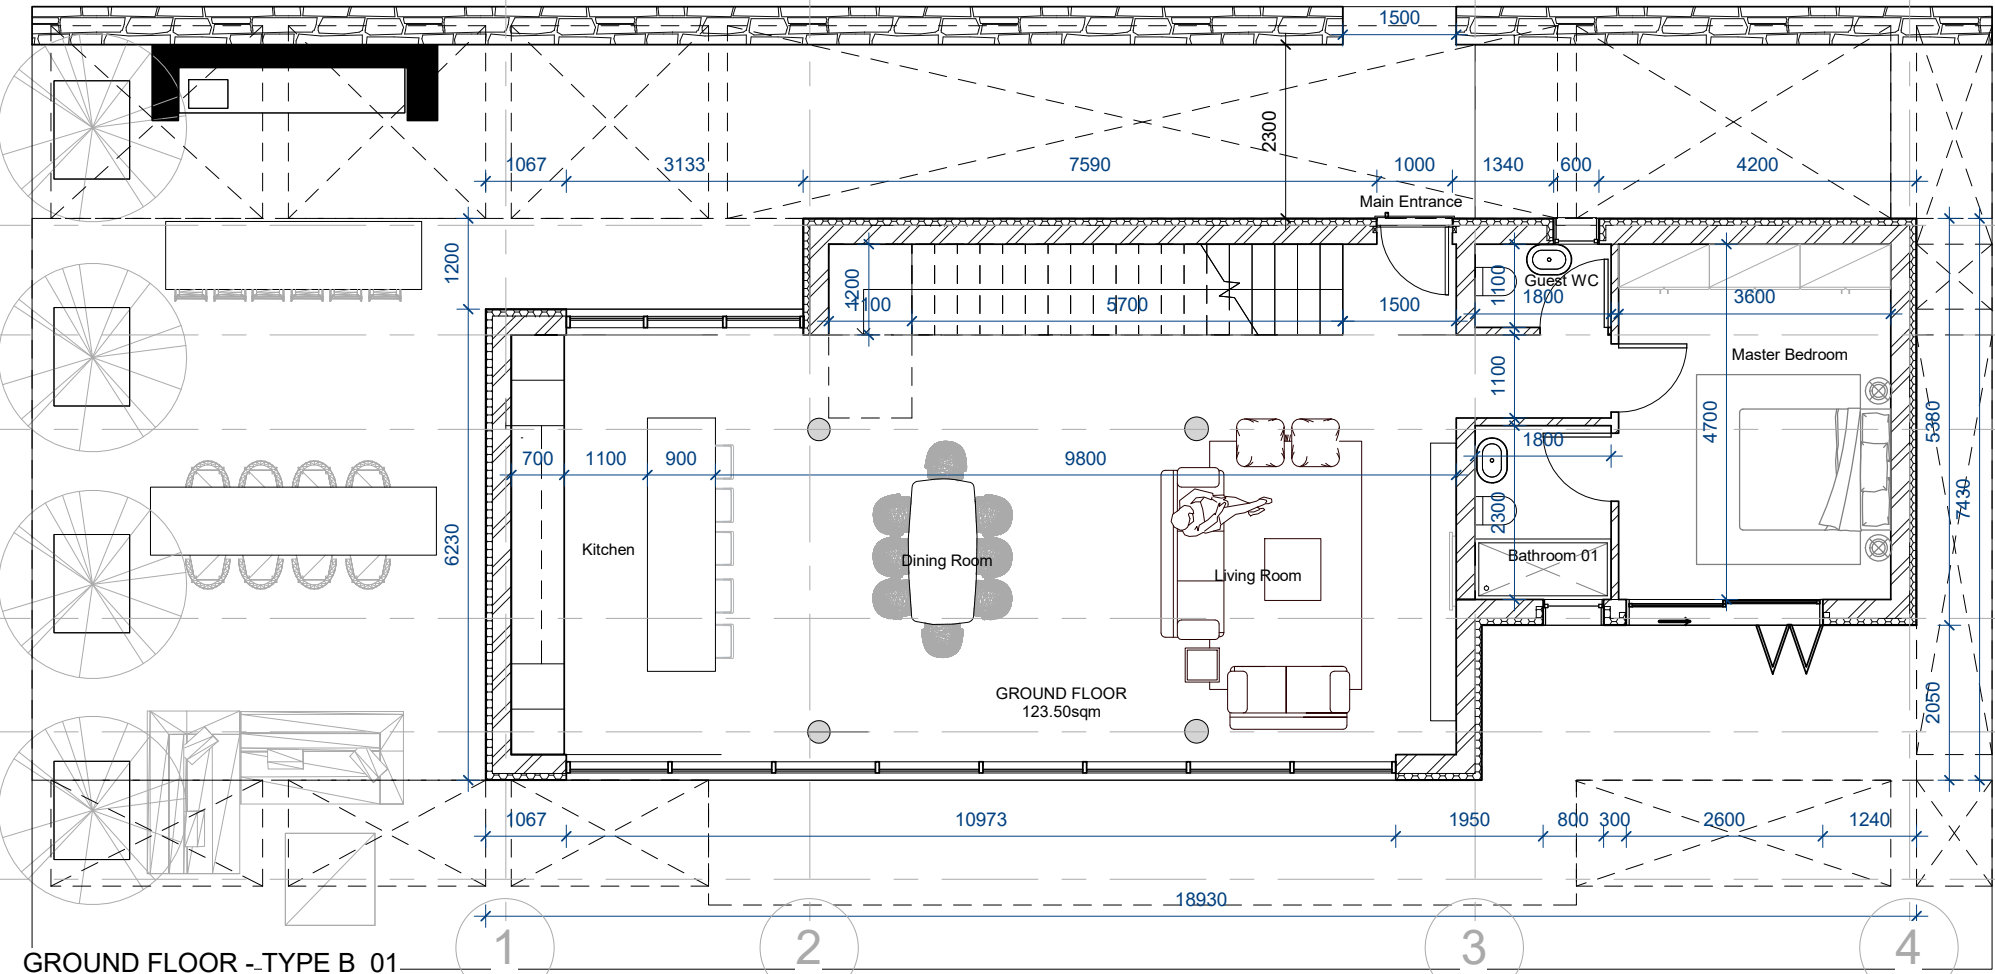

GROUND FLOOR -TYPE B_01
SCALE 1:100

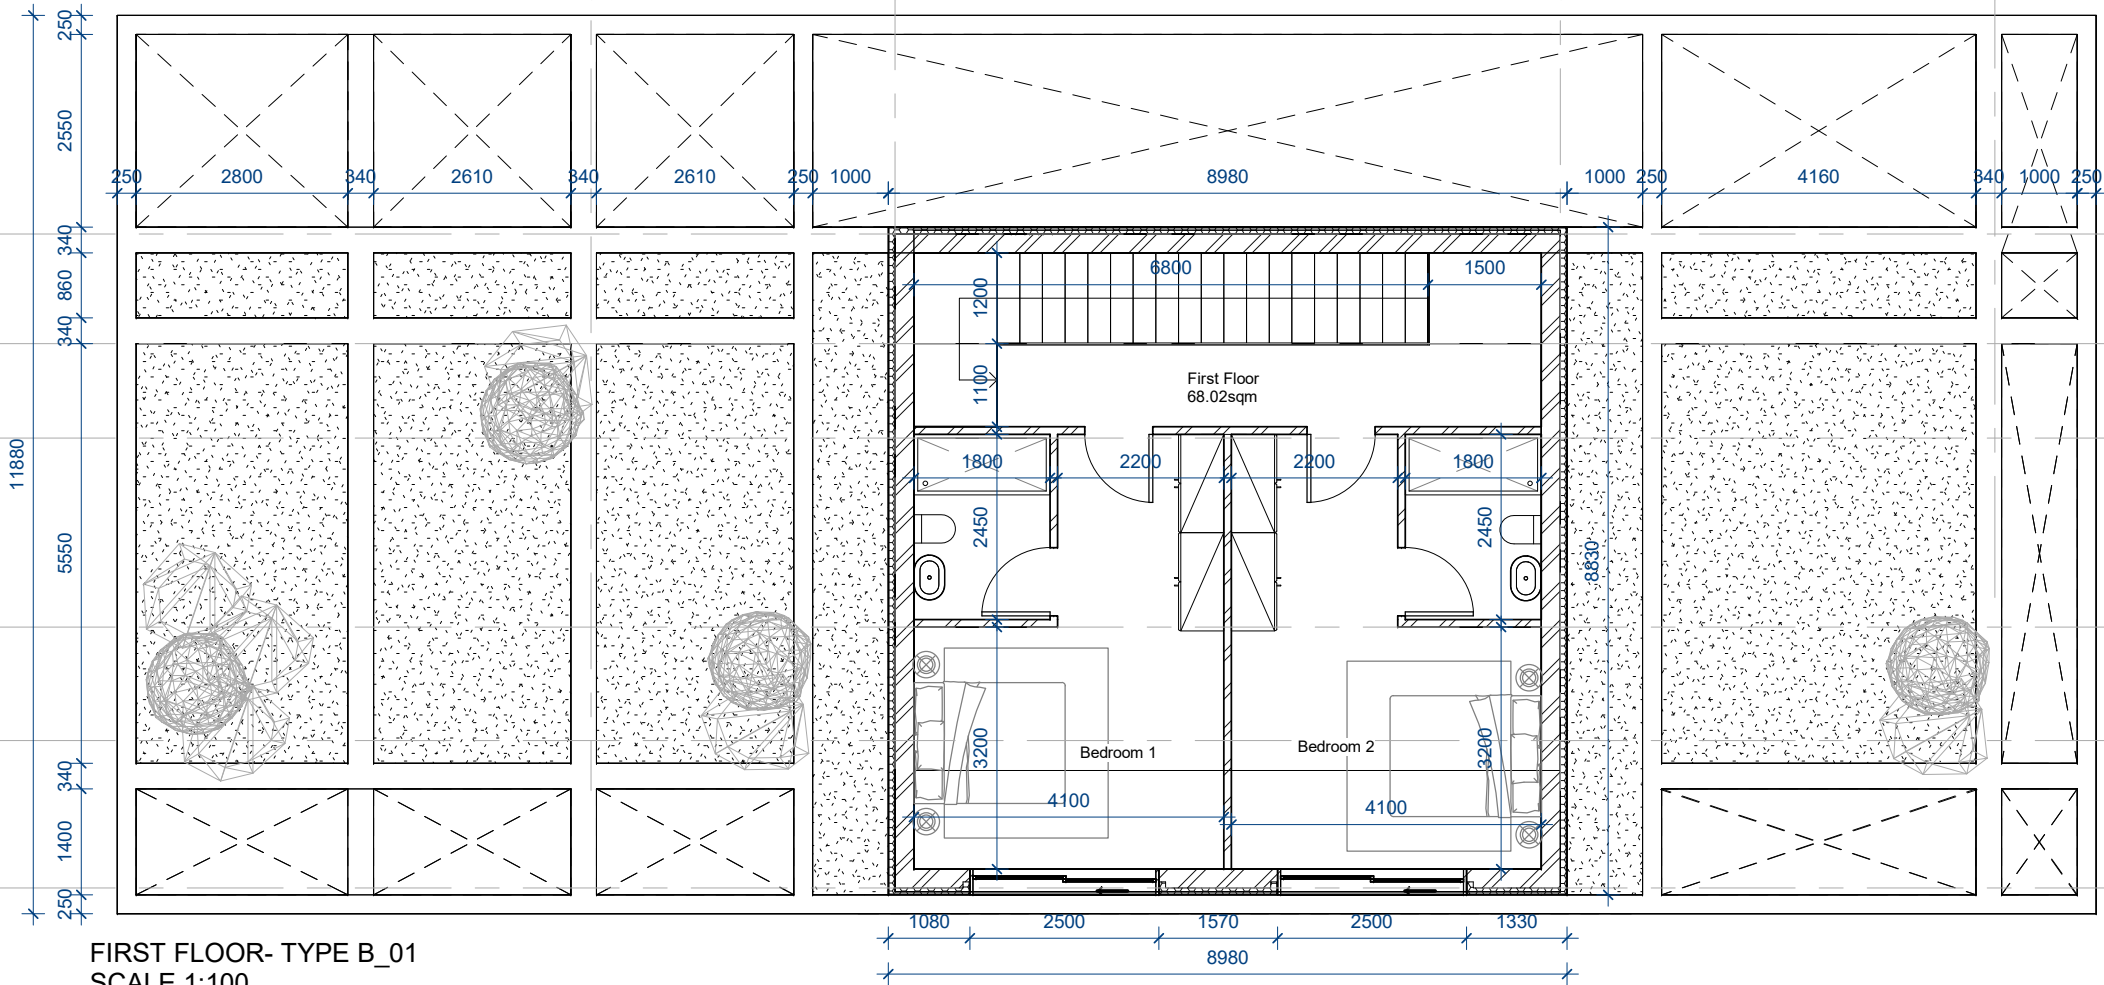

FIRST FLOOR- TYPE B_01
SCALE 1:100