



κάδος ανακύκλωσης
(χαρτί)
κάδος ανακύκλωσης
(πλαστικά)
κάδοι οικιακών αποβλήτων



BLOCK A

BLOCK B




BLOCK A

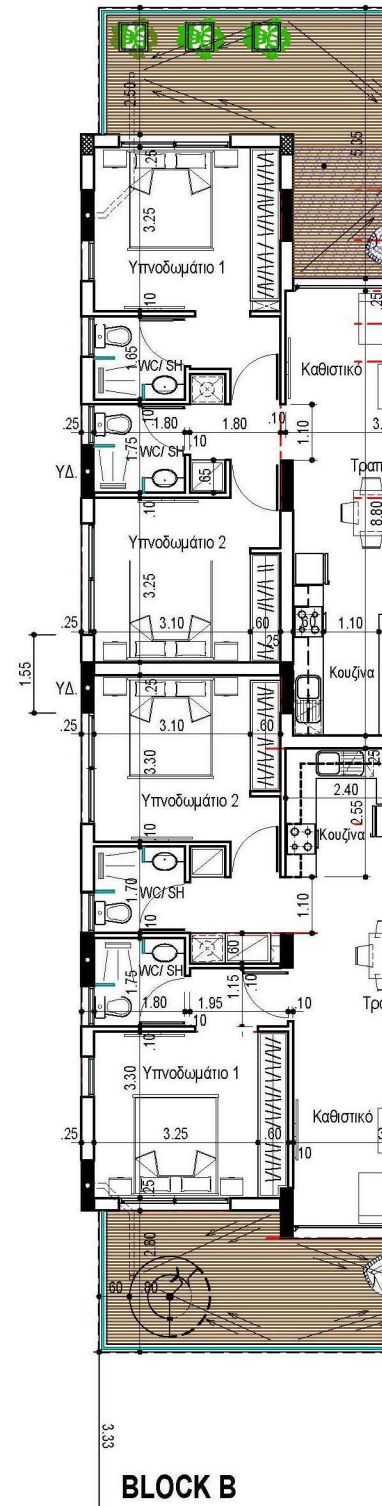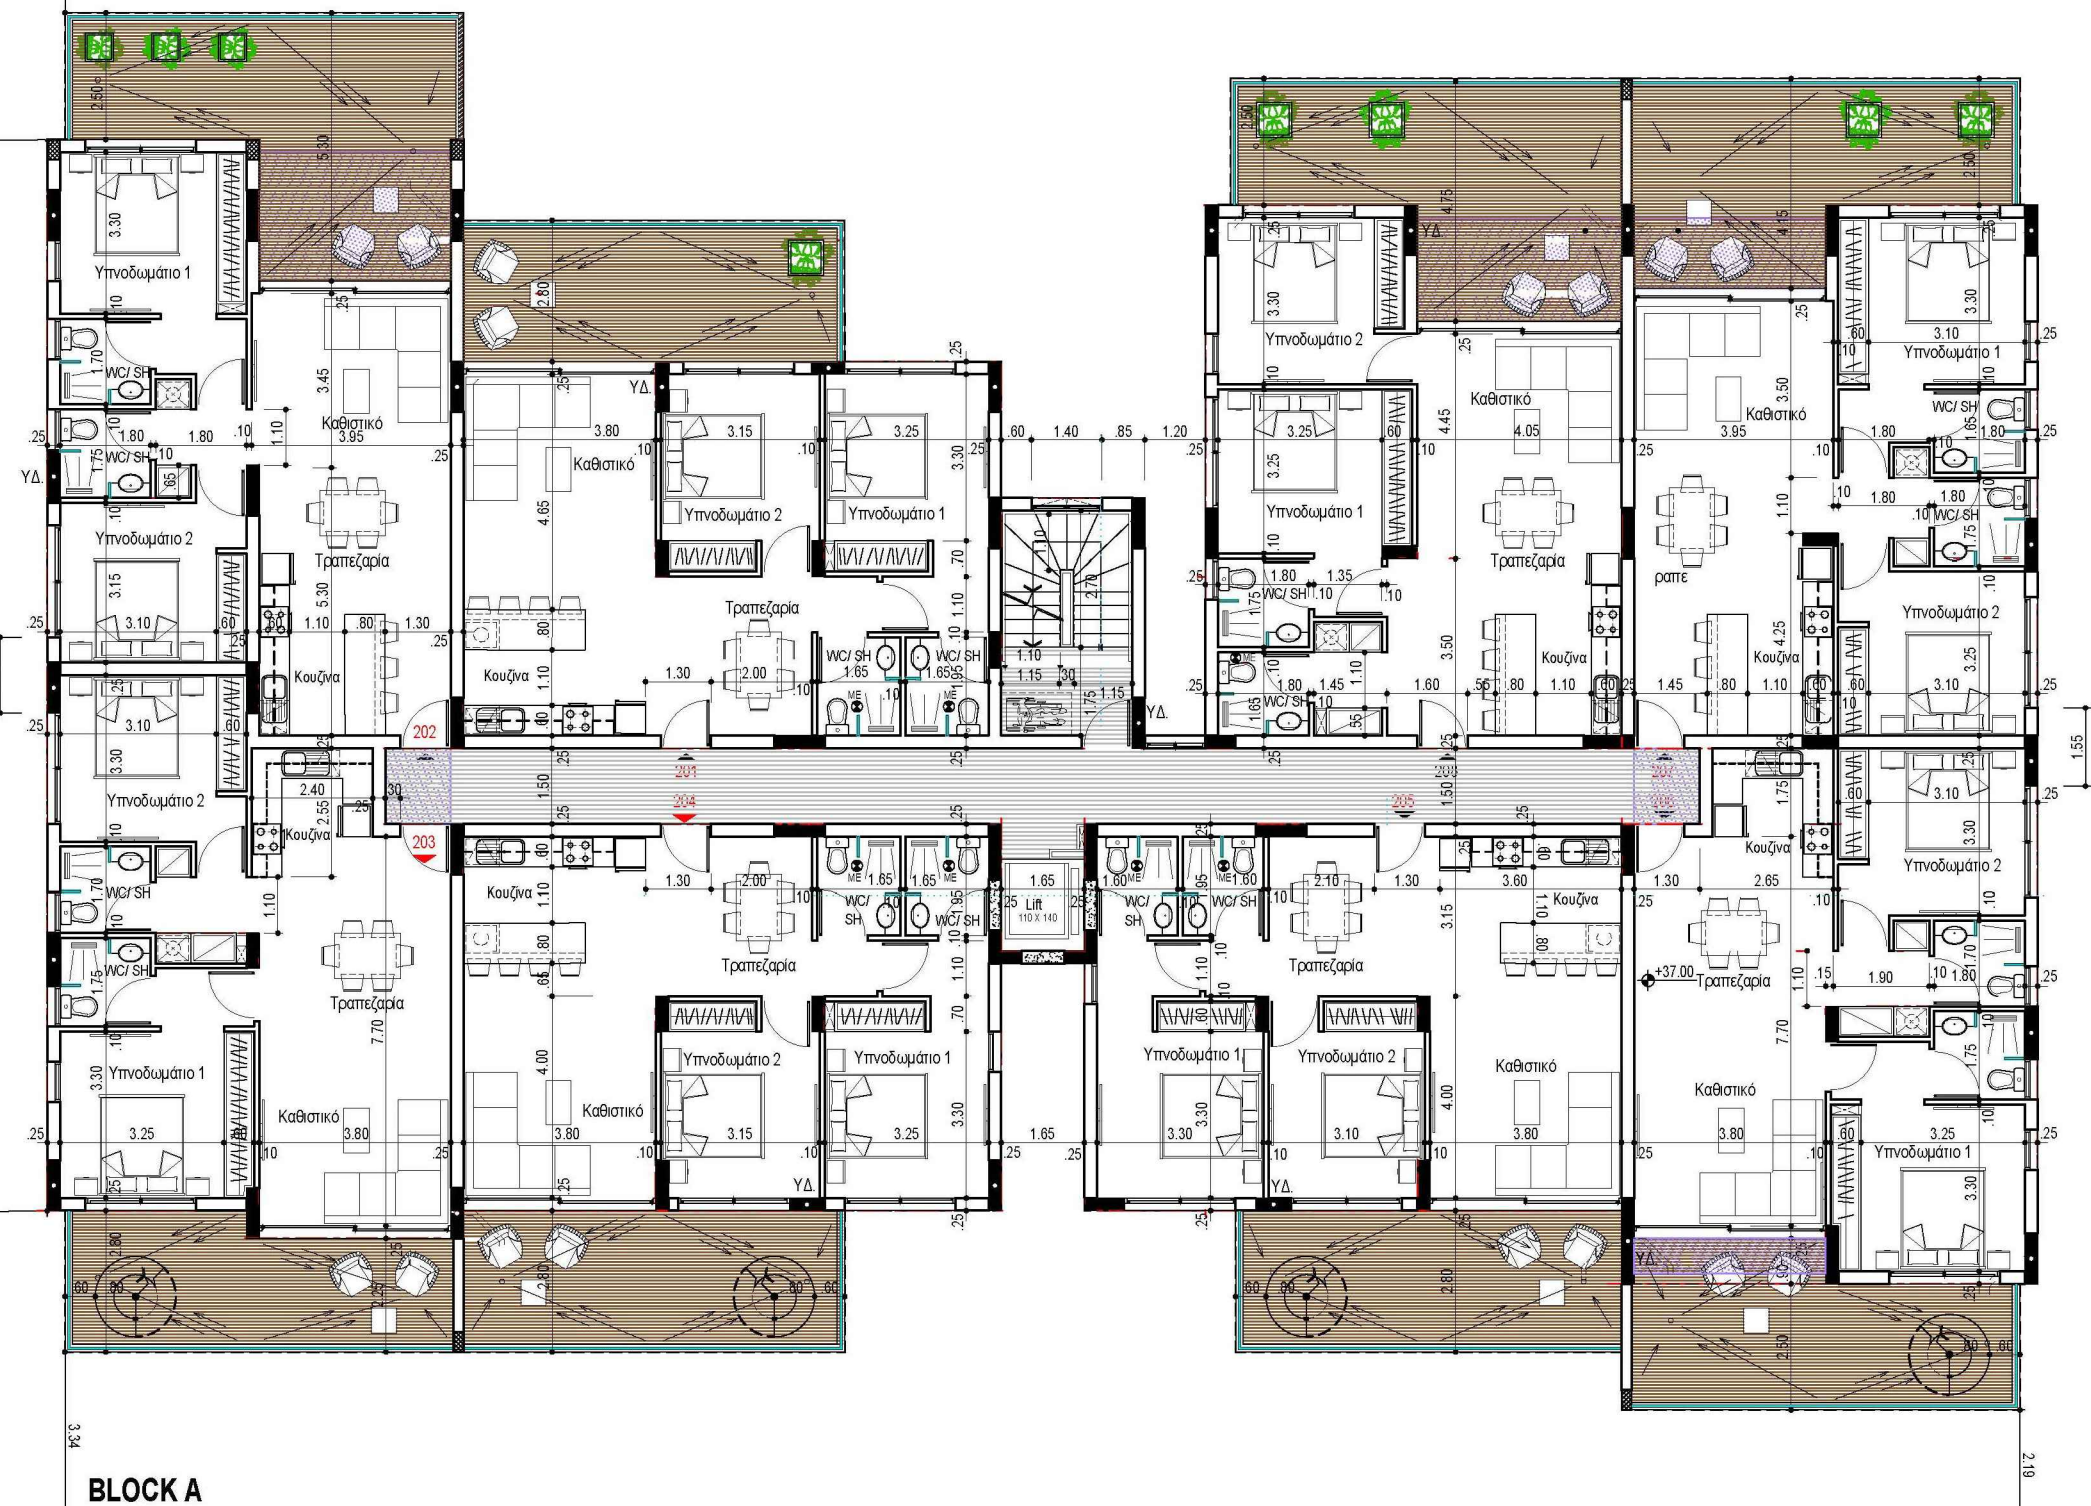

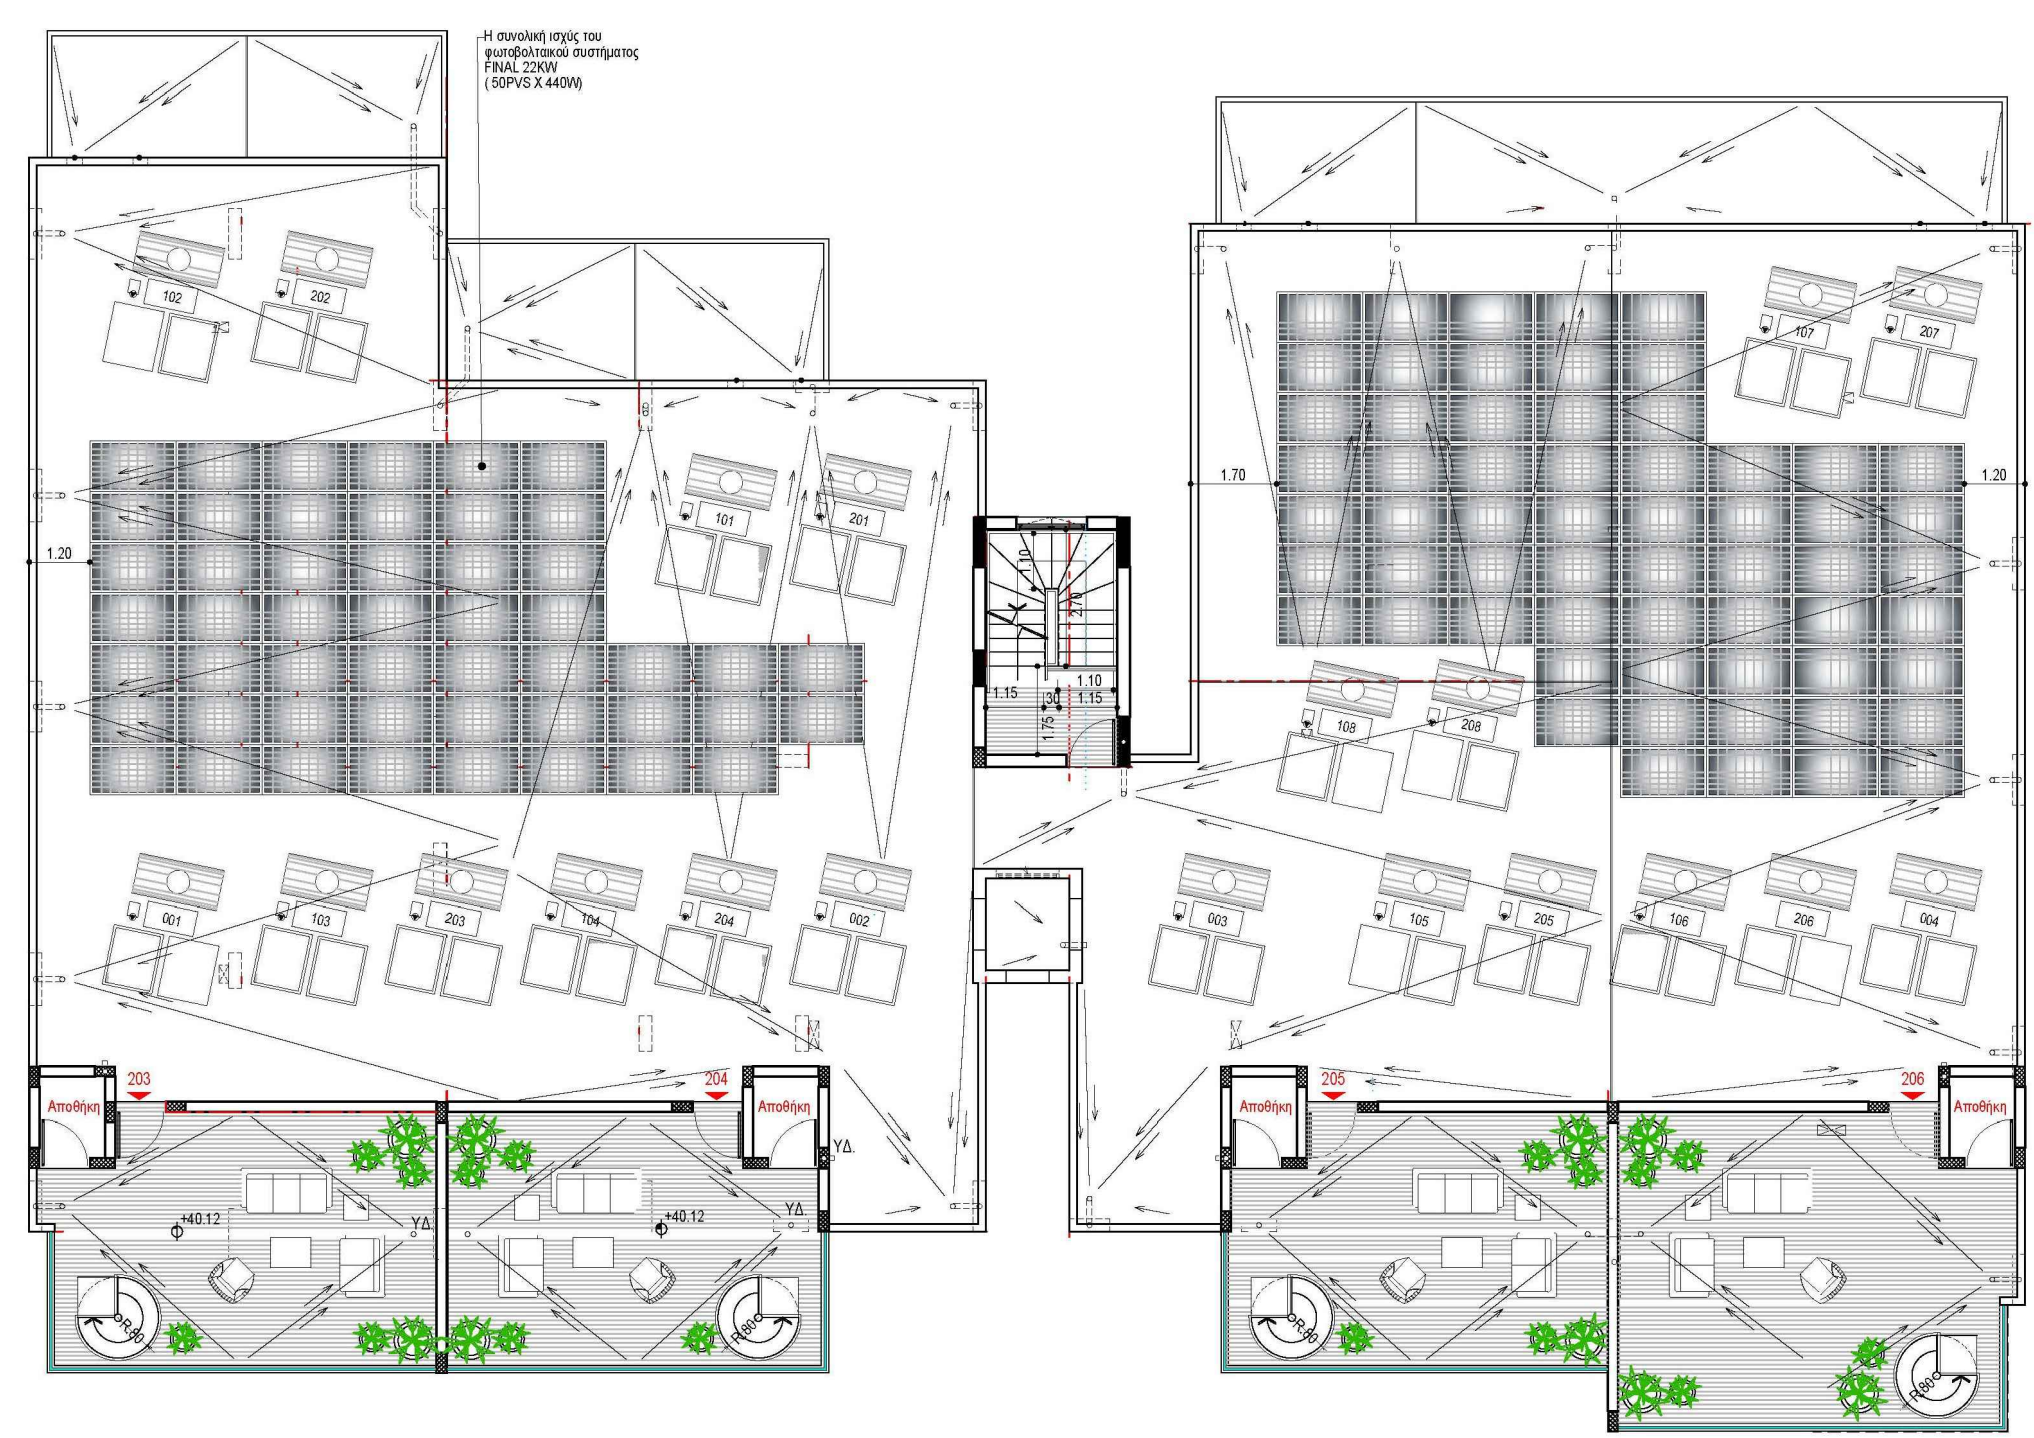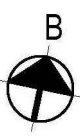


BLOCK A

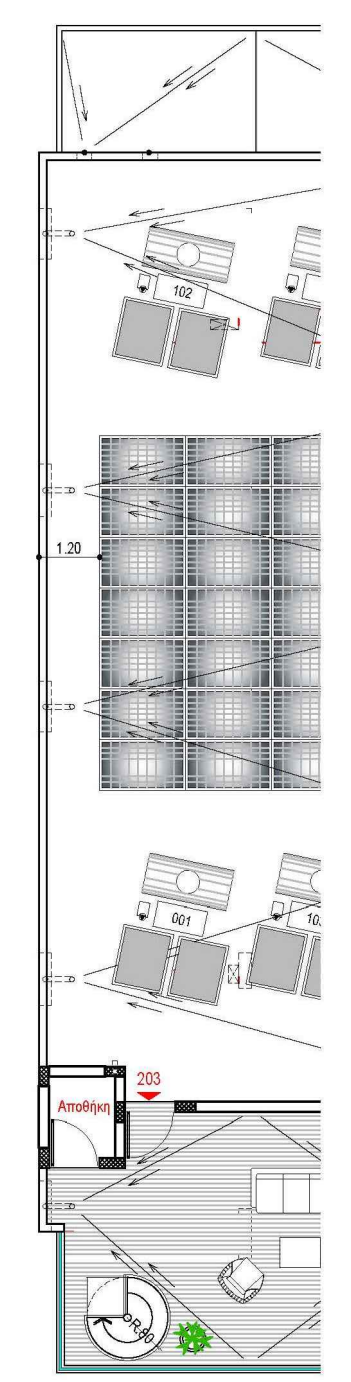


BLOCK B



FRONT ELEVATION

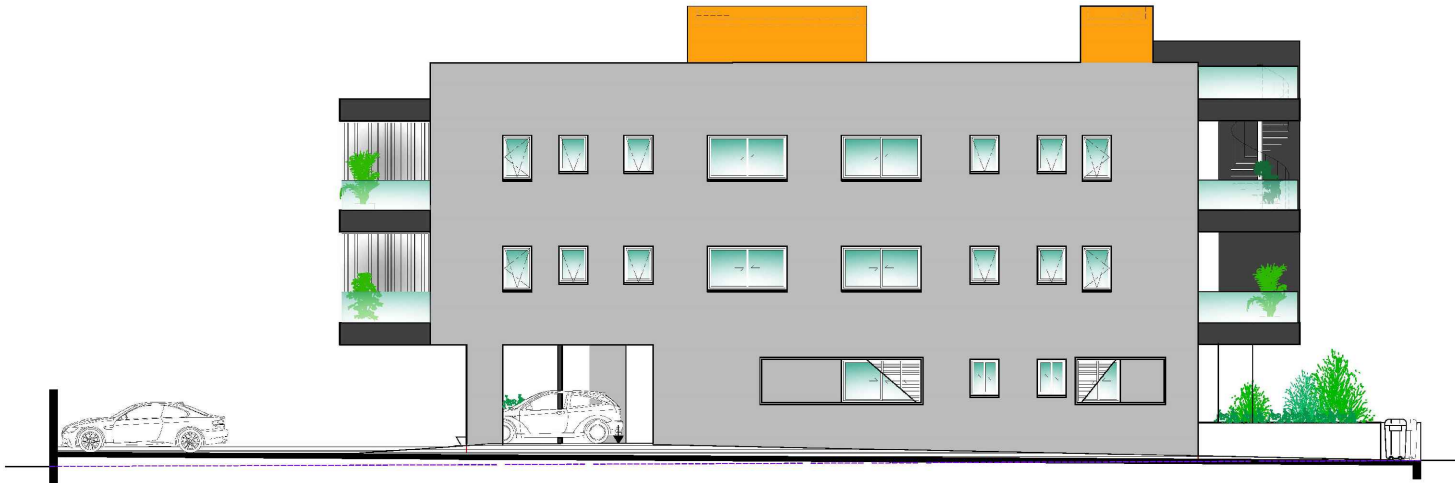

SIDE ELEVATION

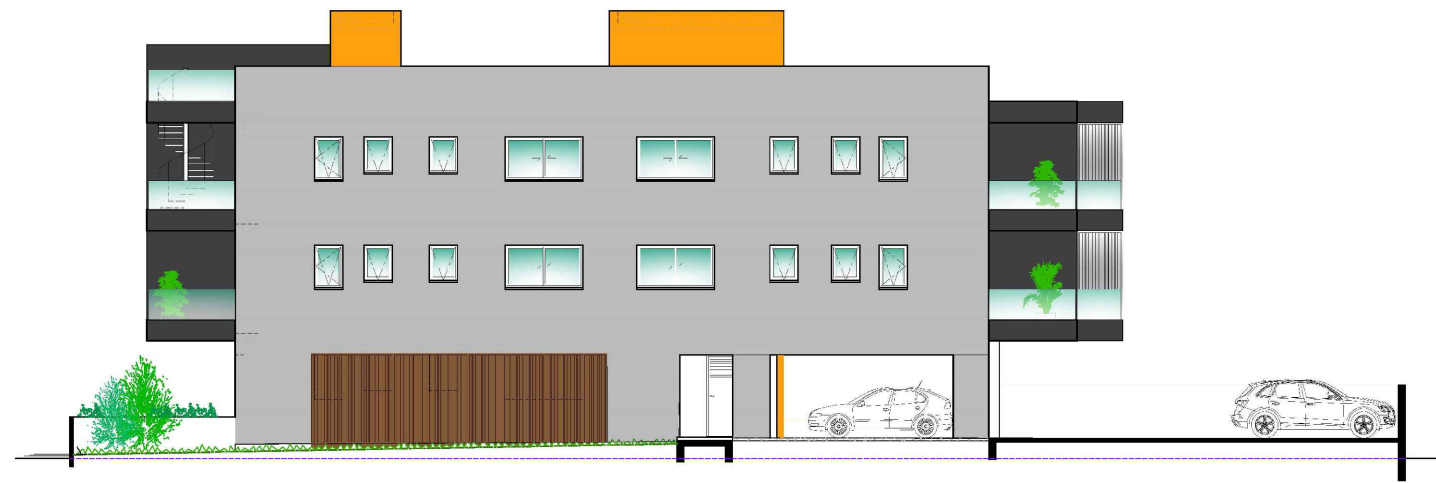

SIDE ELEVATION



BACK ELEVATION

TERMS OF MATERIALS

1	Frame Work :	Made out of reinforced concrete according to plans, static calculations and anti-earthquake regulations.
2	Finishing	Walls : Build with holed brick: - External walls bricks with thermal insulating material (Polystyrene 8cm thickness) - Internal walls 100 mm brick Coating: -Plaster to the internal walls with emulsion paint. - The slap will be fare- face concrete, painted with emulsion. Floors : - General flooring (except veranda) will be furbished with ceramic tiles market value € 16.00 / sq. m - Verandas flooring will be furbished ceramic tiles market value € 12.00 / sq. m Walls Tiles : - Ceramic tiles market value € 12.00 / sq. m on kitchen walls between cupboards and bathrooms until the height of 2.10 m
3	Sanitary Unit:	- Sanitary equipment to include toilets, hand washbasins and water mixed, bath tap, shower, kitchen sinks and water taps at total value of € 1300.00.
4	Water Tank & Solar System :	- Installation in the roof plastic water tank and boiler water tank with pressure system and a solar panel.
5	Fitting works :	- All the doors and Cupboards (wood making construction) will be melamine, according to the architectural drawing (Doors, Cupboards).
6	Aluminium:	- All doors and windows will be double-glazed.
7	Providences:	- Necessary piping for later installation of split unit's air- conditioning will be installed in each bedroom and one in Kitchen and sitting room.
8	Voice phone.	

ΤΕΧΝΙΚΟΙ ΟΡΟΙ

1	Σκελετός :	Εξ' ολοκλήρου από οπλισμένο σκυρόδεμα και να πληρεί τις αντισεισμικές ιδιότητες..
2	Τοιχοποιία :	-Εξωτερική τοιχοποιία , τούβλο με πολυστερίνη 8 εκ. - Εσωτερική τοιχοποιία με τούβλα διάτρητα 10 εκ πάχους.
3	Επιχρίσματα εσωτερικά :	- Εσωτερικά θα γίνουν τρία χέρια σουβάς και μπογιά emulsion (εξωτερικής προελεύσεως).
4	Δάπεδα :	-Εσωτερικά κεραμικά αξίας αγοράς € 16.00 / τ.μ. - Βεράντες κεραμικών αξίας αγοράς € 12.00 / τ.μ. - Πατούδες παραθύρων από μάρμαρο άσπρο 3 εκ. πάχους.
5	Επενδύσεις τοίχων:	- Πλακάκια αξίας αγοράς € 12,00/τ.μ οι οποίες θα είναι μεταξύ των πάγκων κουζίνας και στους χώρους υγιεινής μέχρι ύψος 2.10m.
6	Είδη υγιεινής :	- Για κάθε κατοικία τα είδη υγιεινής θα έχουν συνολική αξία € 1300.00.
7	Ντεπόζιτο & Θερμοσύμφωνας:	- Στην οροφή τοποθετείται πλαστικό ντεπόζιτο νερού και ντεπόζιτο ζεστού νερού με πιεστικό σύστημα και ηλιακό συλλέκτη.
8	Πελεκανικά :	- Όλες γενικά οι ξύλινες κατασκευές (πόρτες εισόδου και εσωτερικές, πάγκοι κουζίνας, ερμάρια κτλ) θα γίνουν από πλακάξ μελαμίνης.
9	Αλουμίνια :	- Όλα τα εξωτερικά παράθυρα και θύρες θα γίνουν από αλουμίνιο φυσικού χρώματος με διπλό γυαλί το ένα φιμέ και το δεύτερο άσπρο.
10	Κλιματισμός:	- Πρόνοια κλιματιστικών μονάδων σε κάθε υπνοδωμάτιο και ένα στο καθιστικό με κουζίνα.
11	Θυροτηλέφωνου	