



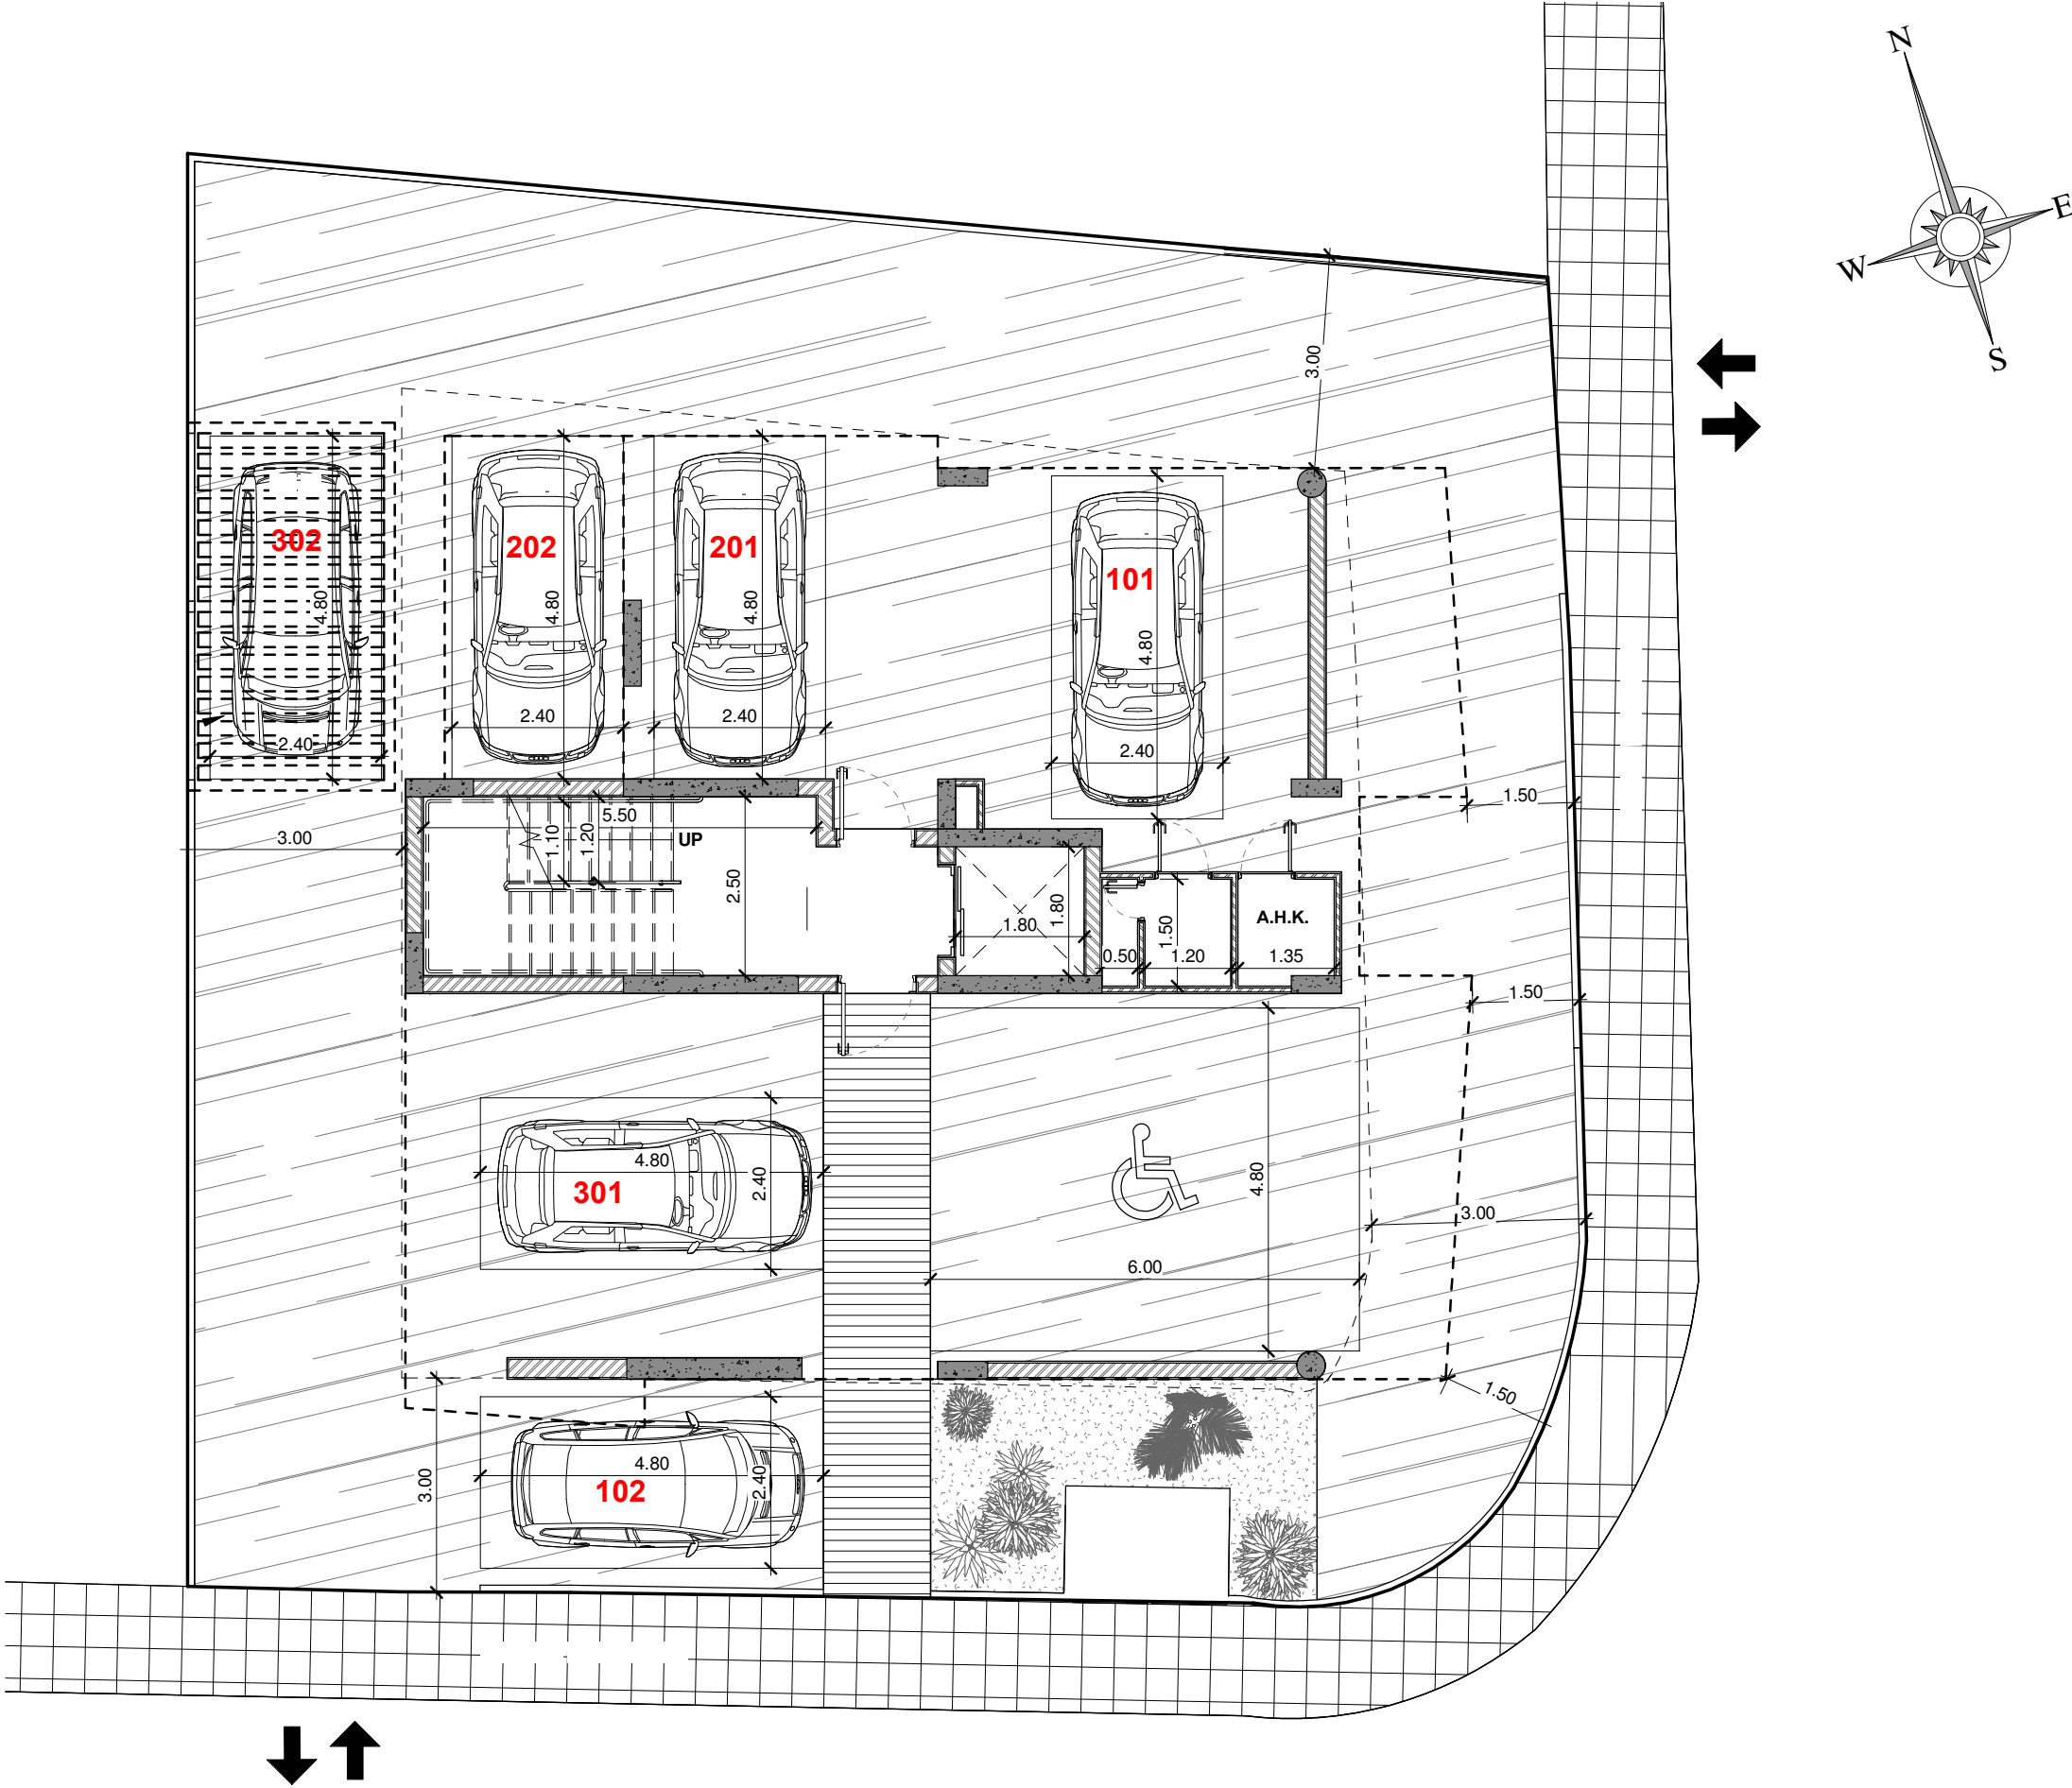
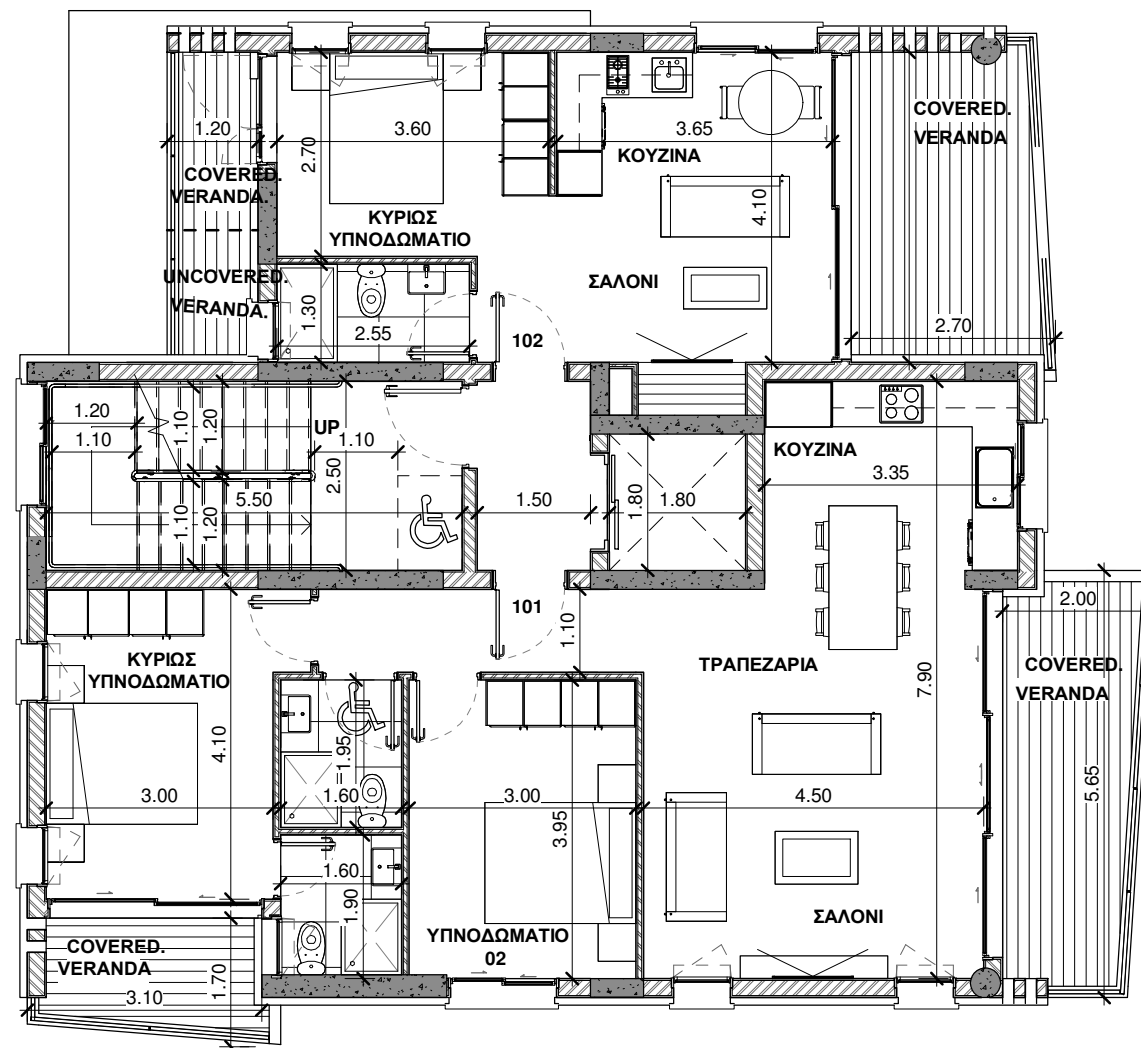
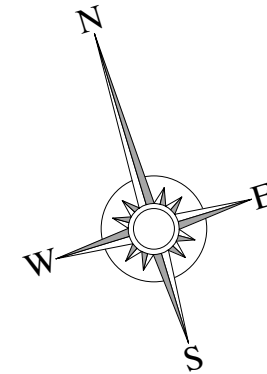




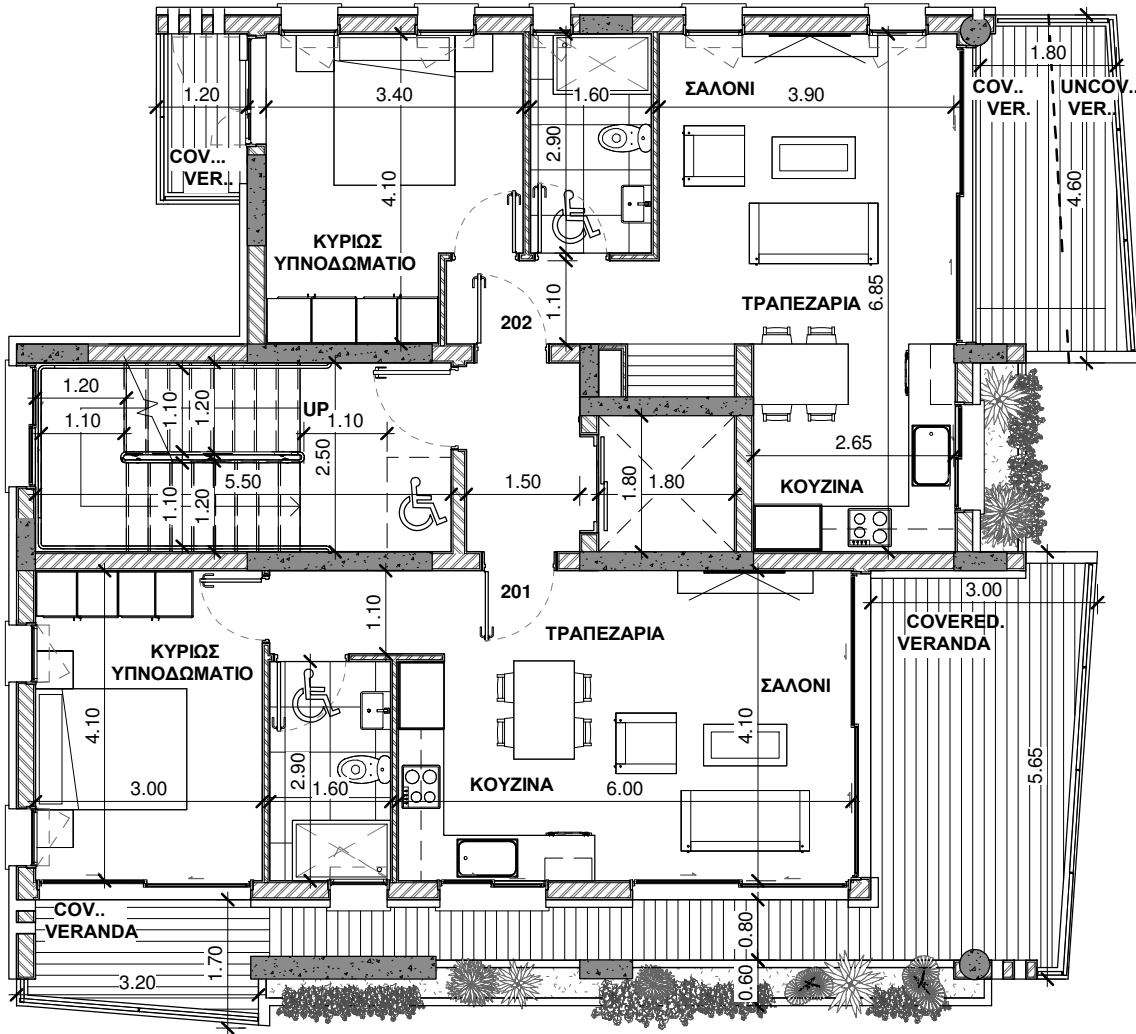


GROUND FLOOR
1:100

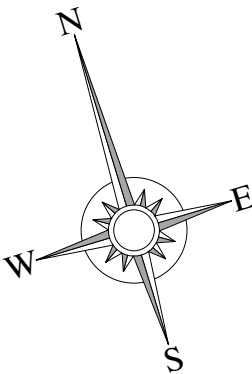

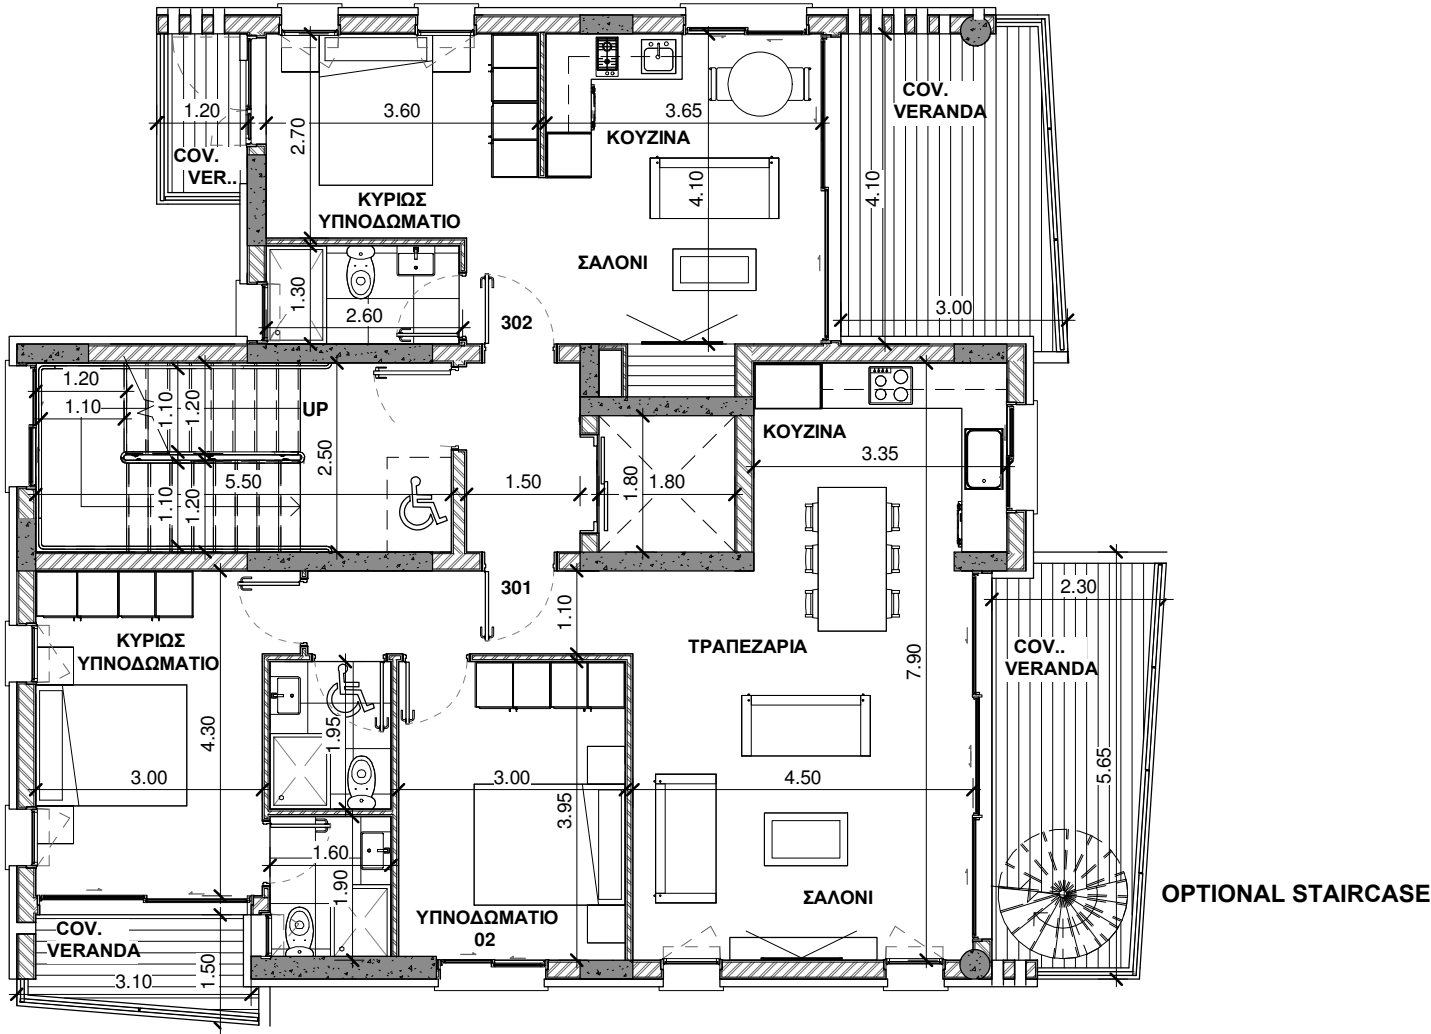

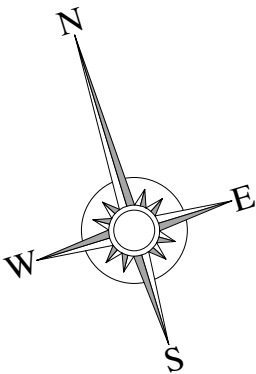

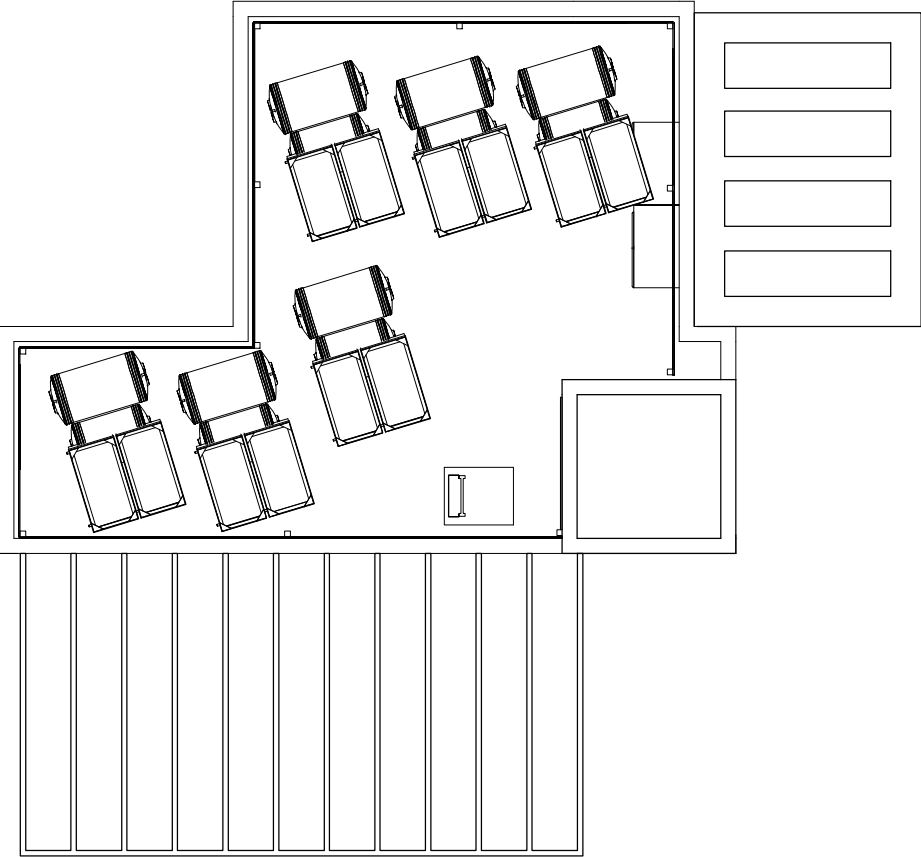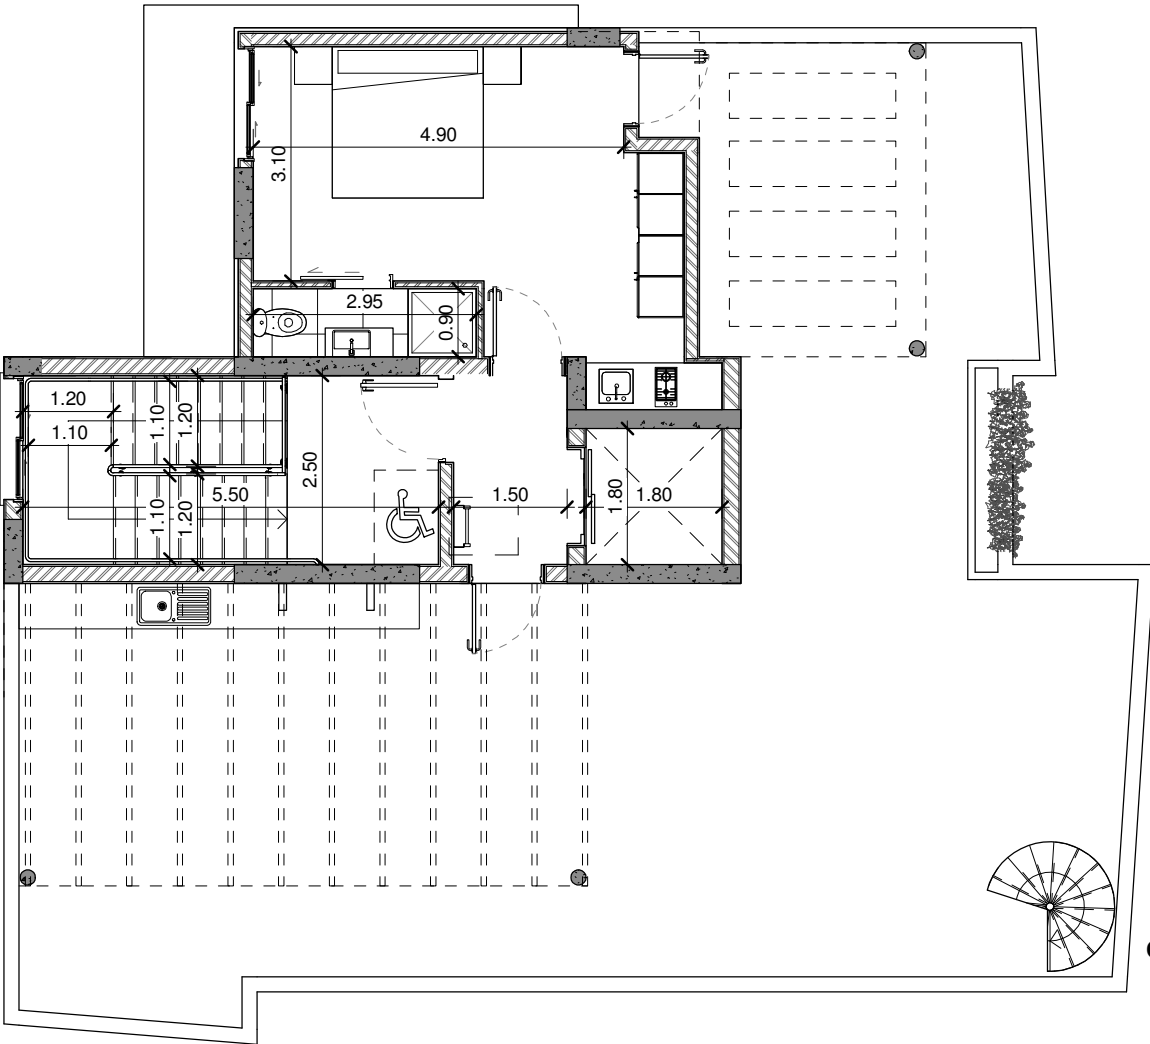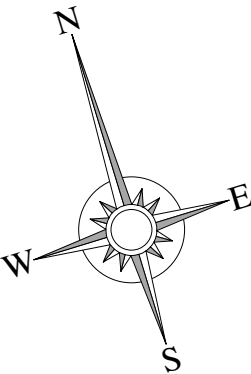

ROOF PLAN
1:100