


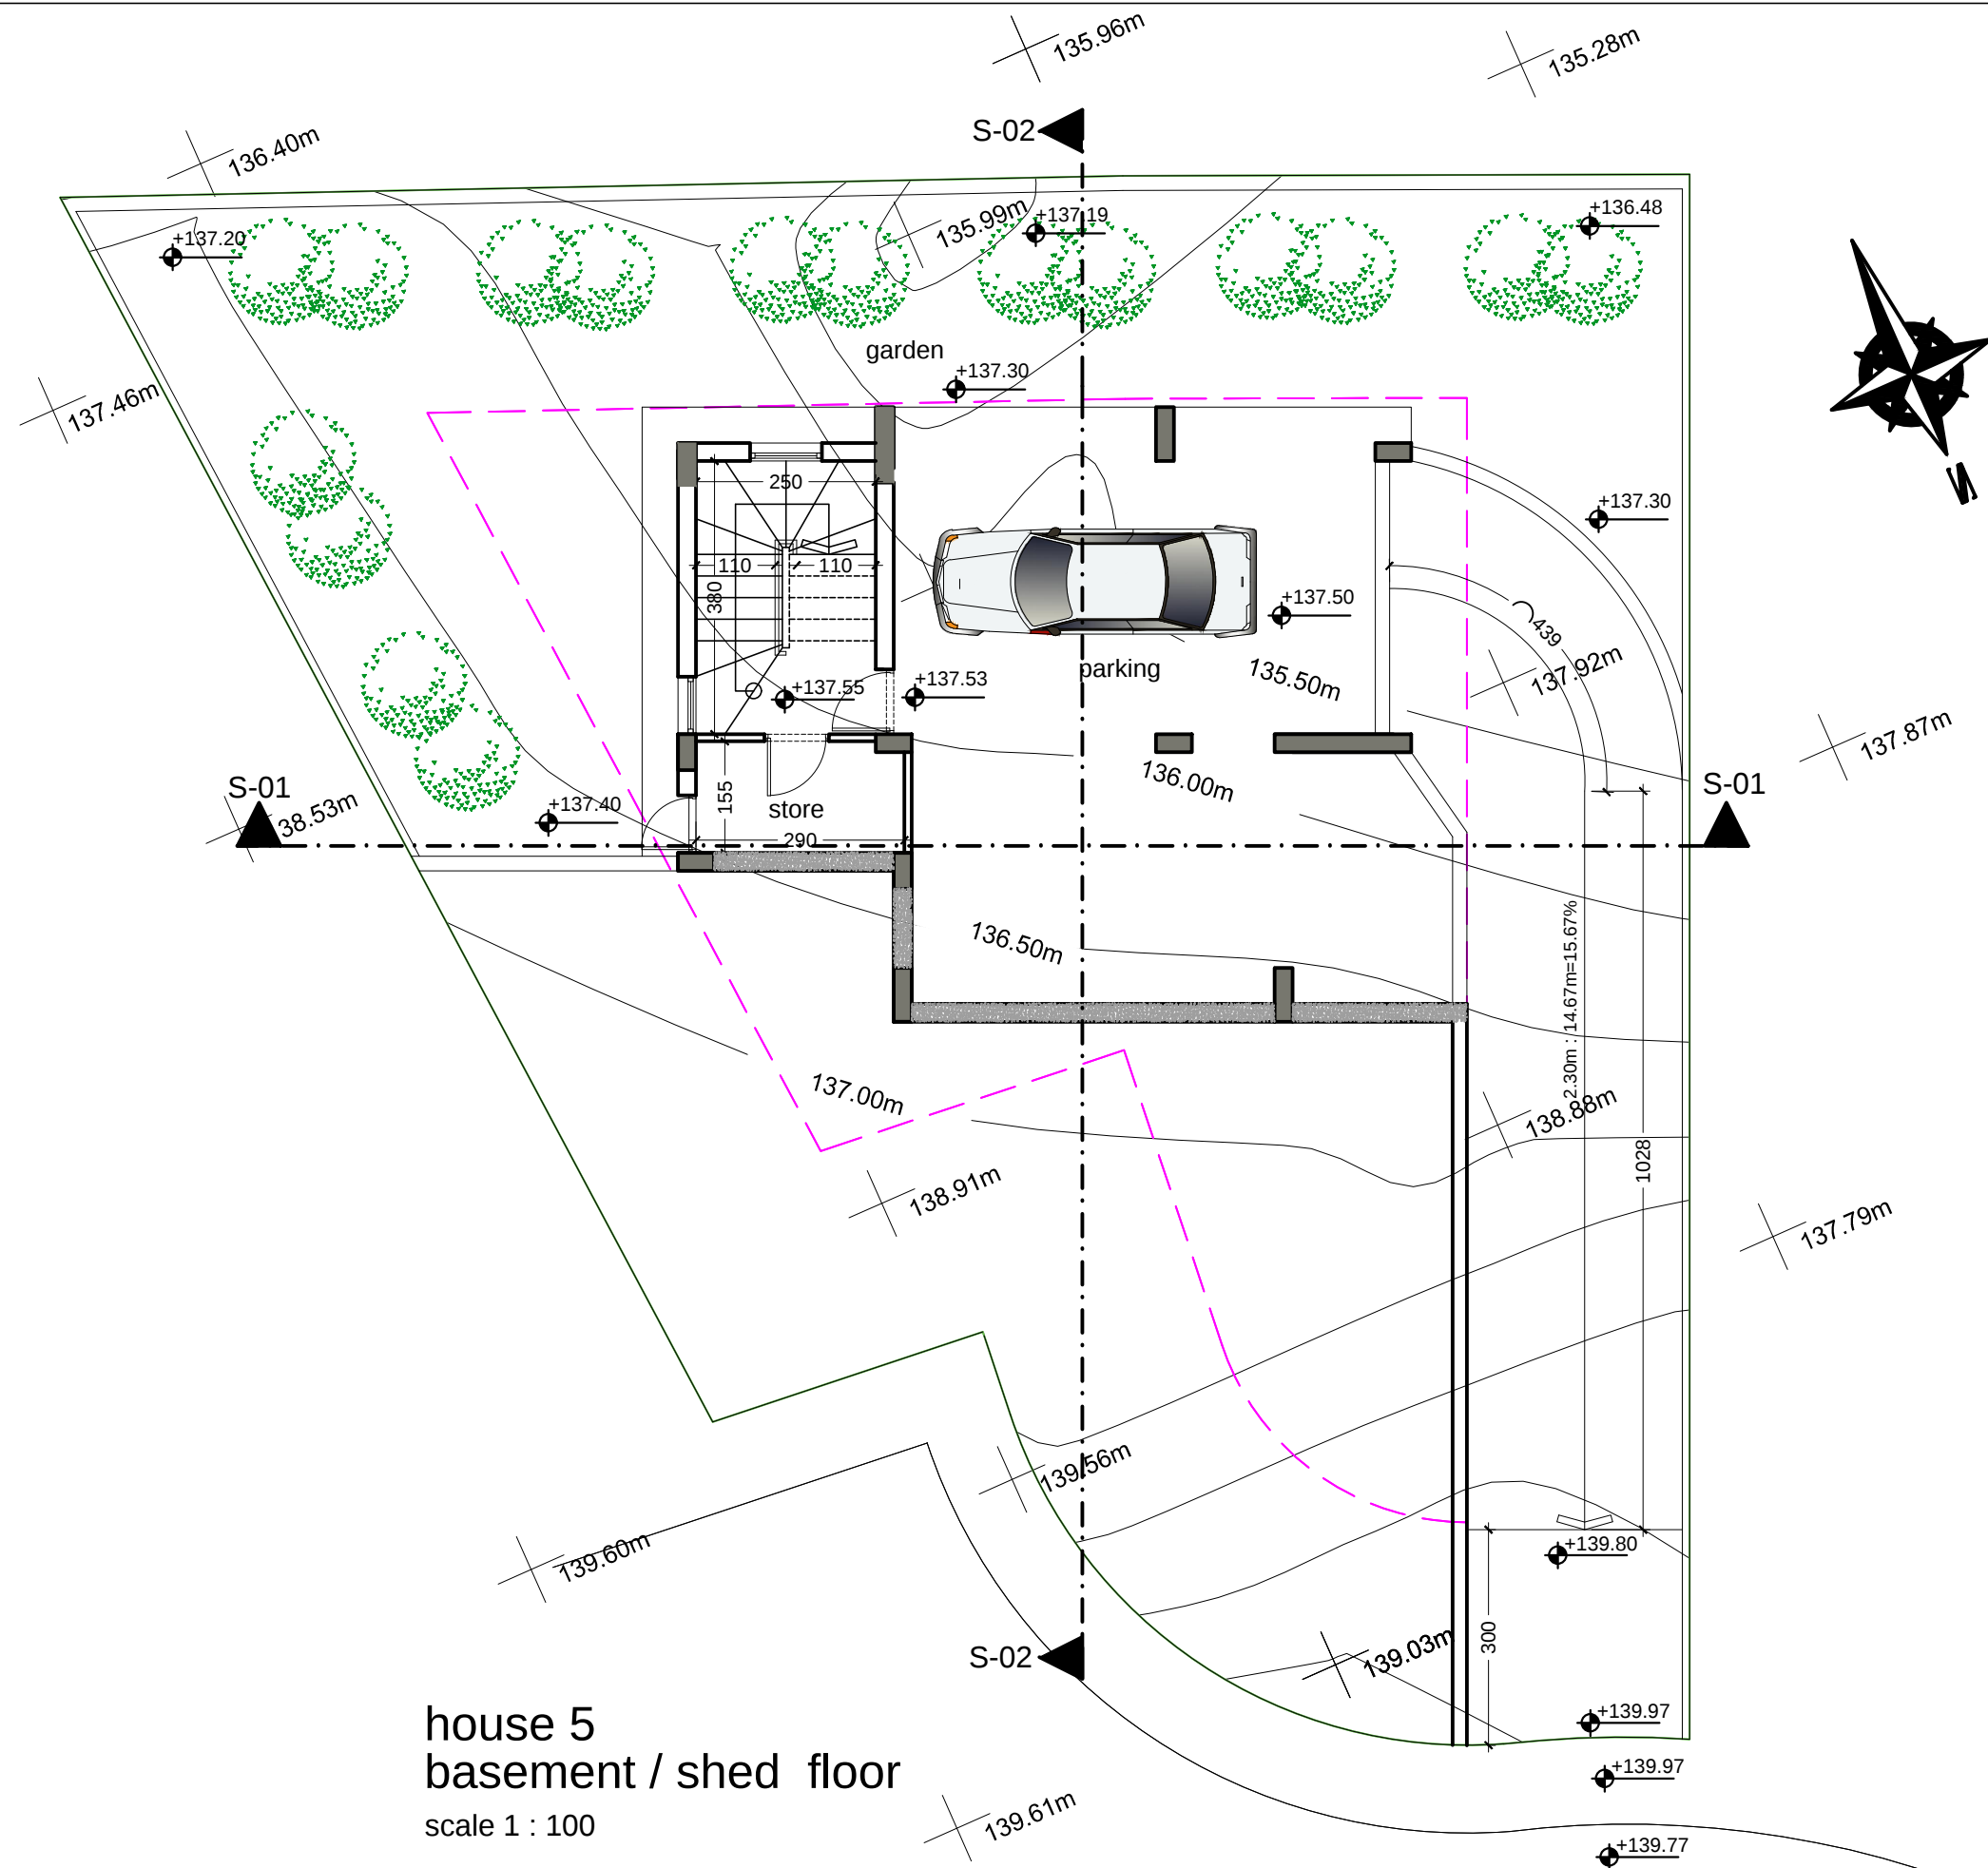

no
HOUSE 5
α01



client

architect

scale

1:100

date

12/2024

title

basement / shed floor

project

G.M.R. ESAM
CONSTRUCTIONS LTD




Petros Kourtellos

58 Stasinou str. 3032 Limassol
www.kourtellos-architects.com
e-mail: petros.arch@cytanet.com.cy

tel. 99645514
tel. 96523353
fax. 25357854

Architects
Designers
Engineers
Consultants

no
HOUSE 5
a02

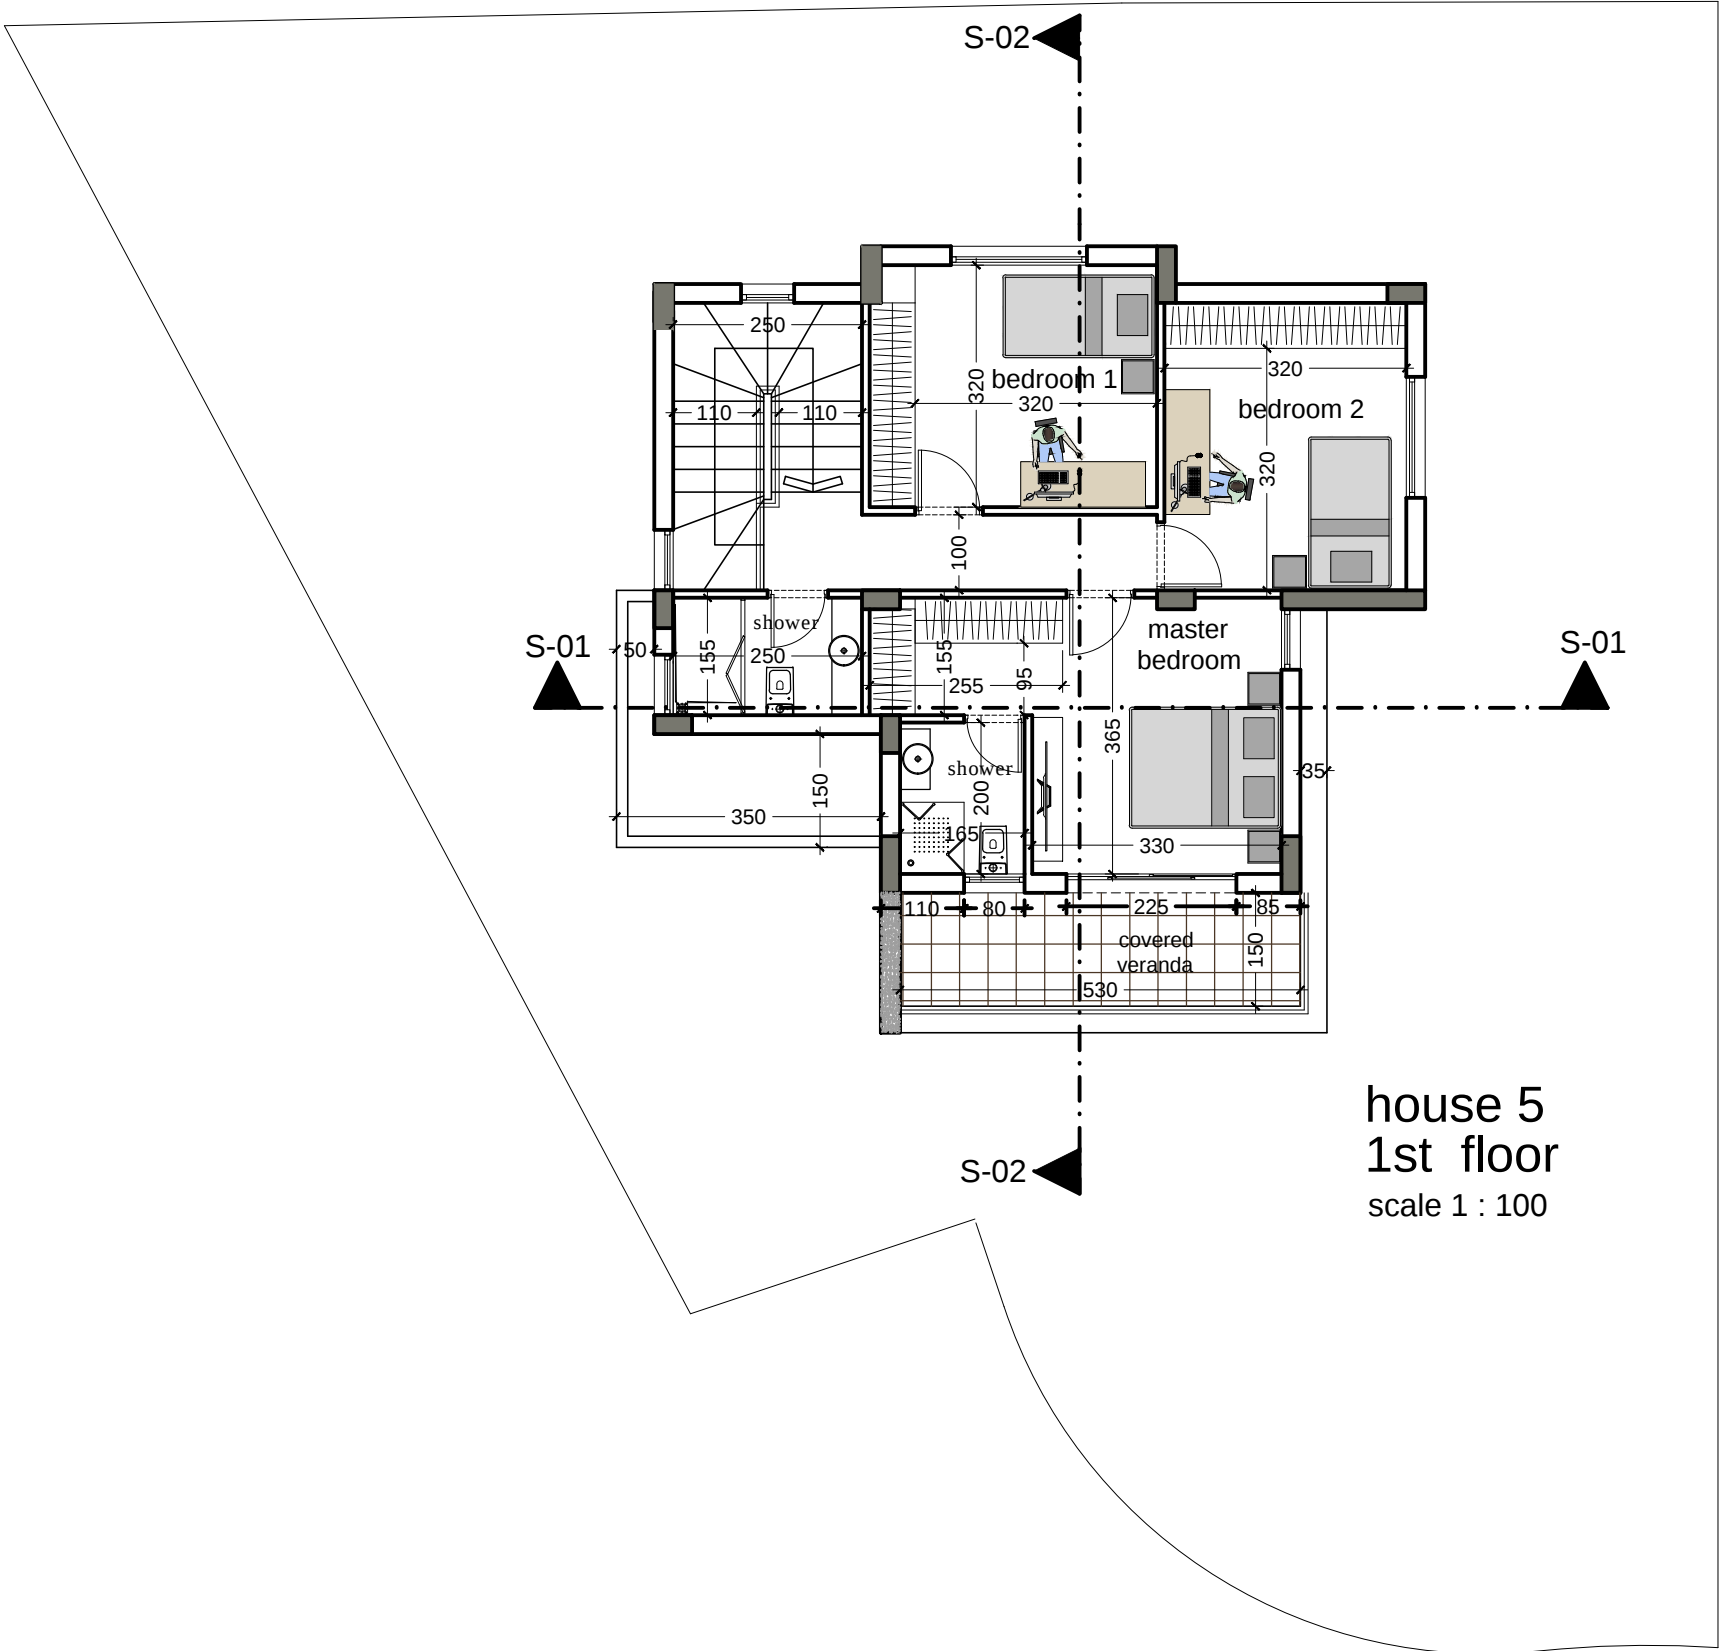

house 5
1st floor
scale 1 : 100

client

architect

scale
1:100
date
12/2024

title
1st floor

project
G.M.R. ESAM
CONSTRUCTIONS LTD



Petros Kourtellos
58 Stasinou str. 3032 Limassol
www.kourtellos-architects.com
e-mail: petros.arch@cytanet.com.cy
tel. 99645514
tel. 96523353
fax. 25357854

Architects
Designers
Engineers
Consultants

no
HOUSE 5
α03