


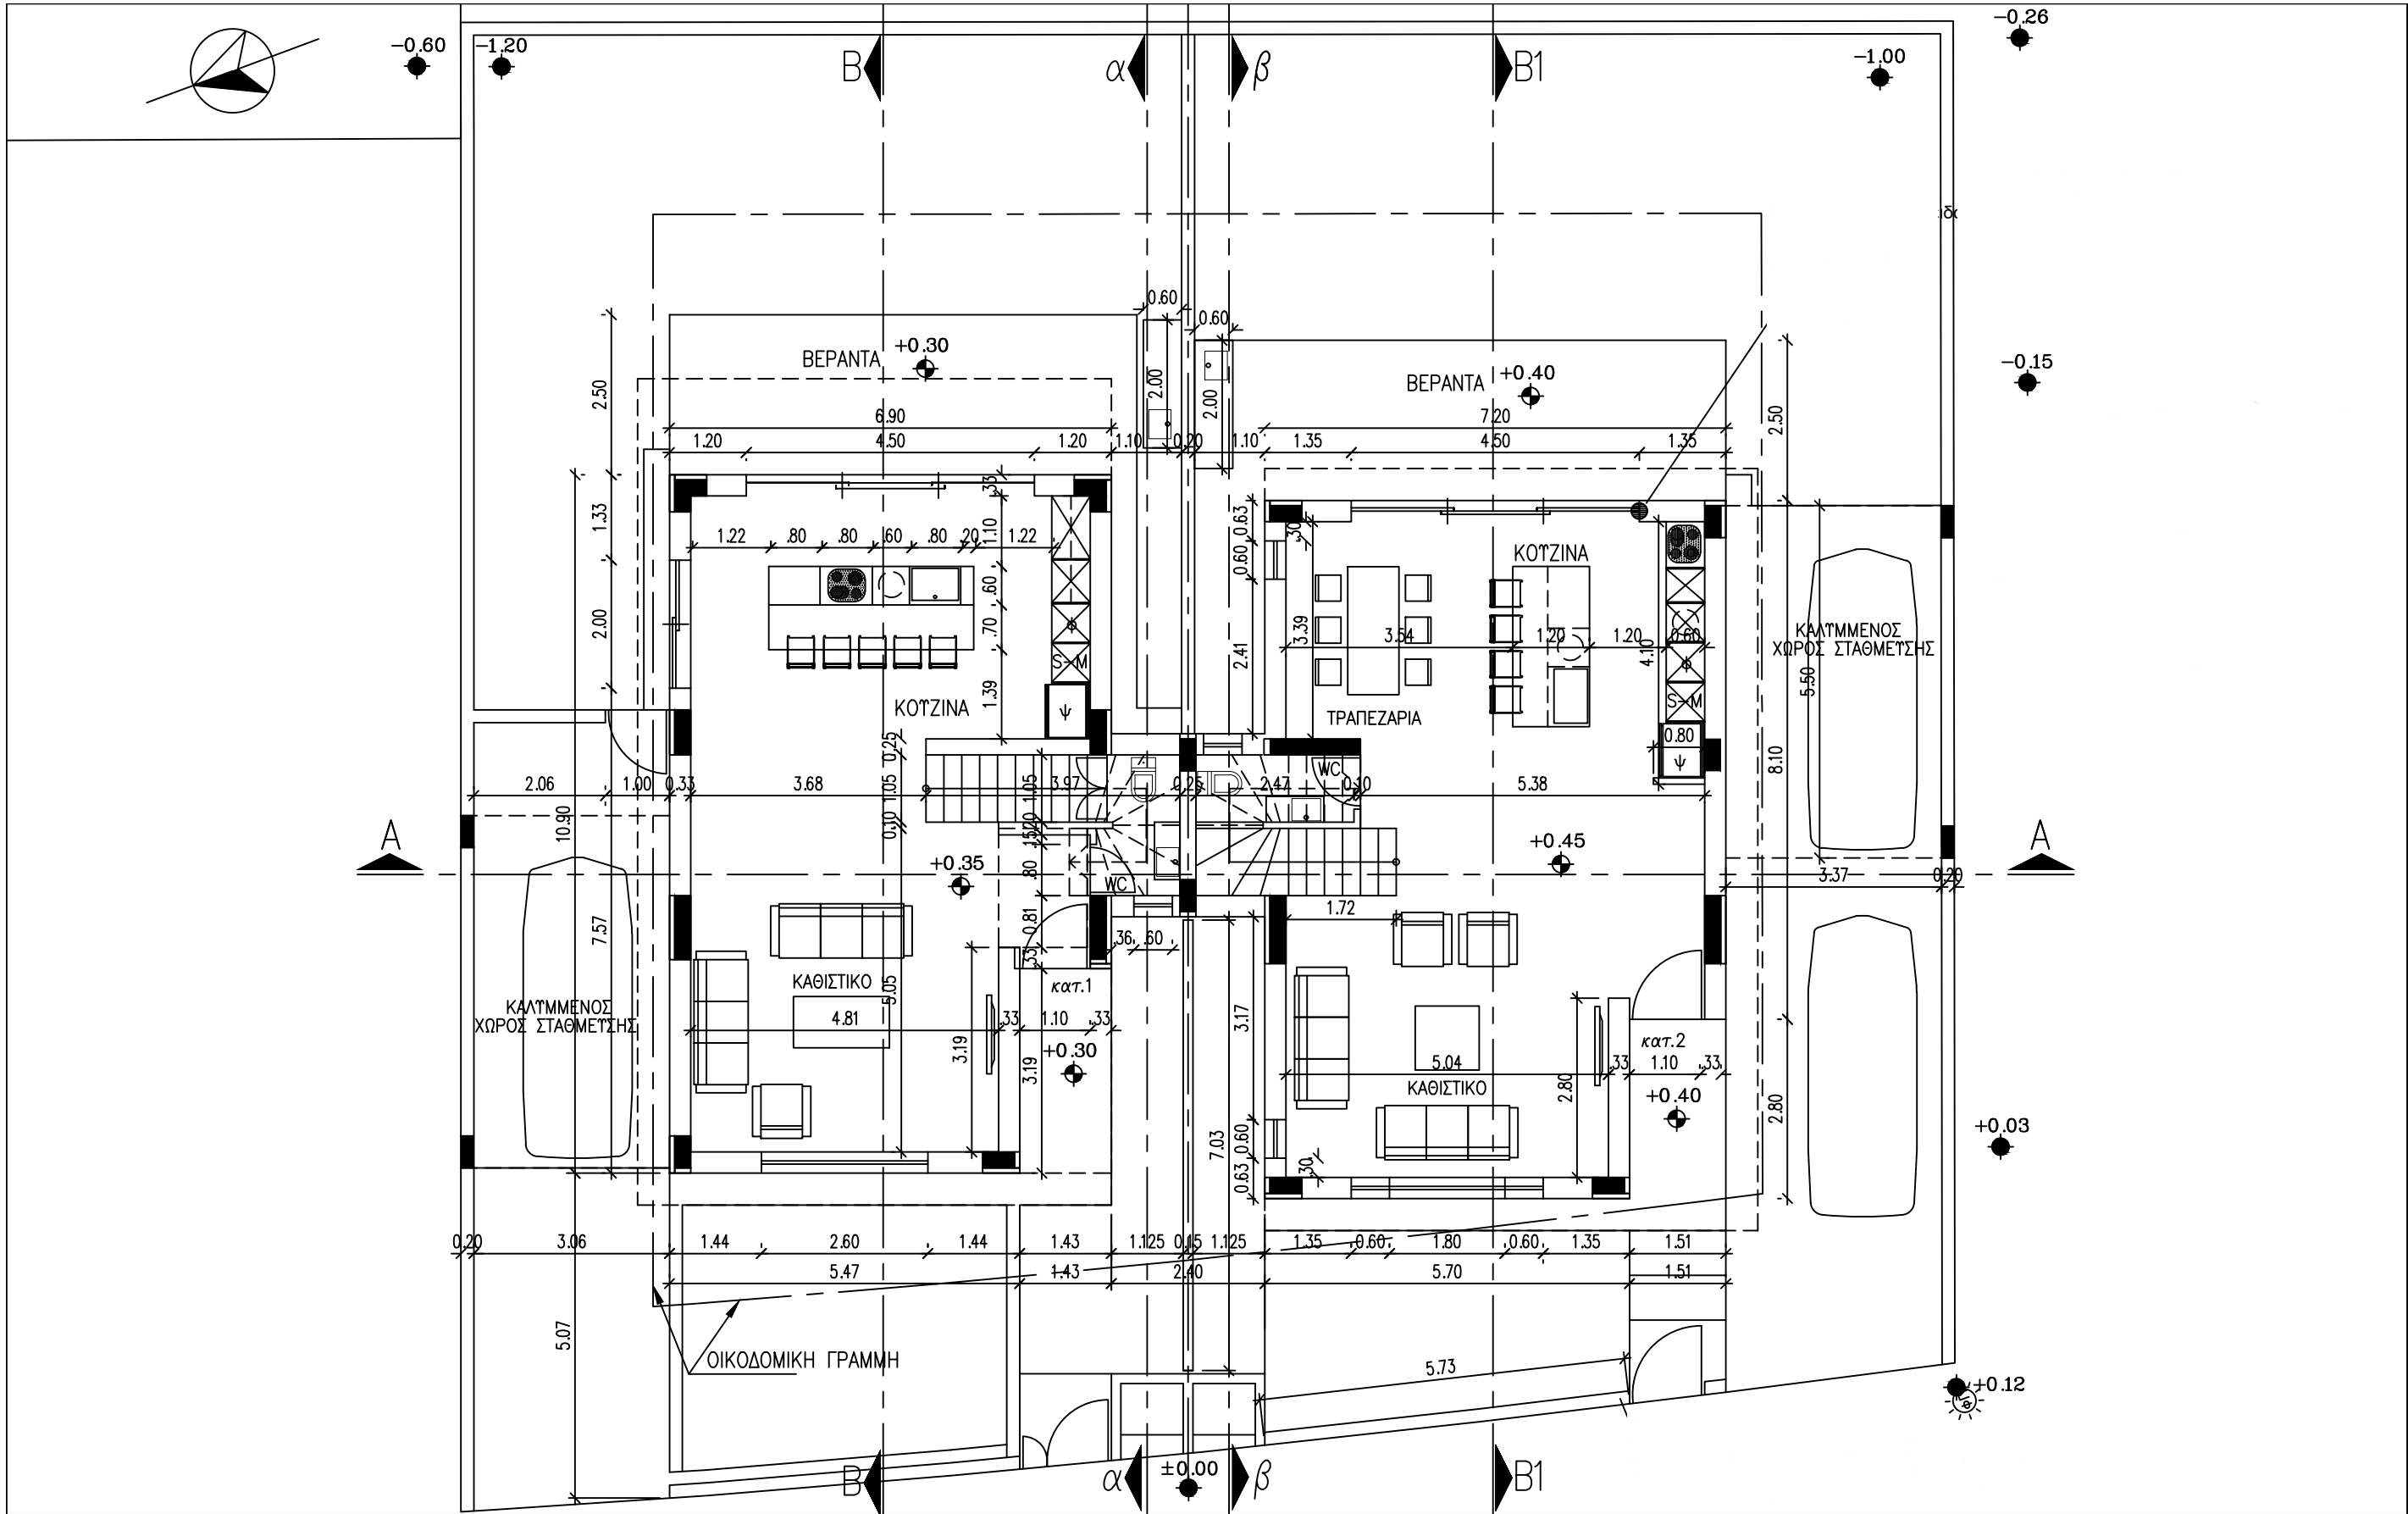

A+M MULTIADOUS architects + engineers 178 Athinon str, suite 12, 2038 nicosia cyprus tel. 00357-22518539 - fax. 00357-22424985	—0.16		project NICOSIA - CYPRUS	job title HOUSING FOR CRITONIA IKISTIKI LTD	file no		job no	dwg no A/01
	revision suffix							
	ΠΡΟΤΕΙΝΟΜΕΝΑ ΎΨΟΜΕΤΡΑ ΤΦΙΣΤΑΜΕΝΑ ΎΨΟΜΕΤΡΑ	drawing title ΚΑΤΟΨΗ ΙΣΟΓΕΙΟΥ			scale 1:100	date 2 21	drawn	checked