

Contractor shall check and verify all dimensions.
This drawing is the property of the Architects.
This drawing shall not be used for construction purposes
unless counter signed by the Architects.

NOTES

..\..\..\Dropbox\TP\ETEK\DRAWINGS\TP-COVER.jpg

T. POUROS ARCHITECTURE STUDIO
29 Patmou Str., 2062, STROVOLOS - NICOSIA - CY
info@tpourosarchitects.com | 77770751 - 96911087

ARCHITECT	TASOS PPOUROS
LICENCE No.	A 206515



CLIENT	D.K
PROJECT	24TP - 36 APARTMENT BUILDING ARADIPPOU
SCALE	1 : 100
TITLE	GROUND FLOOR PLAN
DWG No	

A01

Contractor shall check and verify all dimensions.
This drawing is the property of the Architects.
This drawing shall not be used for construction purposes
unless counter signed by the Architects.

NOTES

..\..\..\Dropbox\TP\ETEK\DRAWINGS\TP-COVER.jpg

T. POUROS ARCHITECTURE STUDIO
29 Patmou Str., 2062, STROVOLOS - NICOSIA - CY
info@tpourosarchitects.com | 77770751 - 96911087

ARCHITECT	TASOS PPOUROS
LICENCE No.	A 206515



CLIENT	D.K
PROJECT	24TP - 36 APARTMENT BUILDING ARADIPPOU
SCALE	1 : 100
TITLE	1ST FLOOR PLAN
DWG No	A02

Contractor shall check and verify all dimensions.
This drawing is the property of the Architects.
This drawing shall not be used for construction purposes
unless counter signed by the Architects.

NOTES

..\\..\\Dropbox\\TP\\ETEK\\DRAWINGS\\TP-COVER.jpg

T. POUROS ARCHITECTURE STUDIO
29 Patmou Str., 2062, STROVOLOS - NICOSIA - CY
info@tpourosarchitects.com | 77770751 - 96911087

ARCHITECT	TASOS PPOUROS
LICENCE No.	A 206515



CLIENT	D.K
PROJECT	24TP - 36 APARTMENT BUILDING ARADIPPOU
SCALE	1 : 100
TITLE	2ND FLOOR PLAN
DWG No	A03

Contractor shall check and verify all dimensions.
This drawing is the property of the Architects.
This drawing shall not be used for construction purposes
unless counter signed by the Architects.

NOTES

..\..\Dropbox\TP\ETEK\DRAWINGS\TP-COVER.jpg

T. POUROS ARCHITECTURE STUDIO
29 Patmou Str., 2062, STROVOLOS - NICOSIA - CY
info@tpourosarchitects.com | 77770751 - 96911087

ARCHITECT	TASOS PPOUROS
LICENCE No.	A 206515



CLIENT	D.K
PROJECT	24TP - 36 APARTMENT BUILDING ARADIPPOU
SCALE	1 : 100
TITLE	3RD FLOOR PLAN
DWG No	A04

NOTES

T. POUROS ARCHITECTURE STUDIO
29 Patmou Str., 2062, STROVOLOS - NICOSIA - CY
info@tpourosarchitects.com | 77770751 - 96911087




A206515

T. POUROS
ARCHITECTURE
STUDIO

OFFICE 7, PATMOU 29
STROVOLOS, NICOSIA
2062

INFO@TPPOURSORCHITECTS.COM
77770751 - 96911087

CLIENT	D.K
PROJECT	24TP - 36 APARTMENT BUILDING ARADIPPOU
SCALE	1 : 100
TITLE	ROOF FLOOR PLAN
DWG No	A05

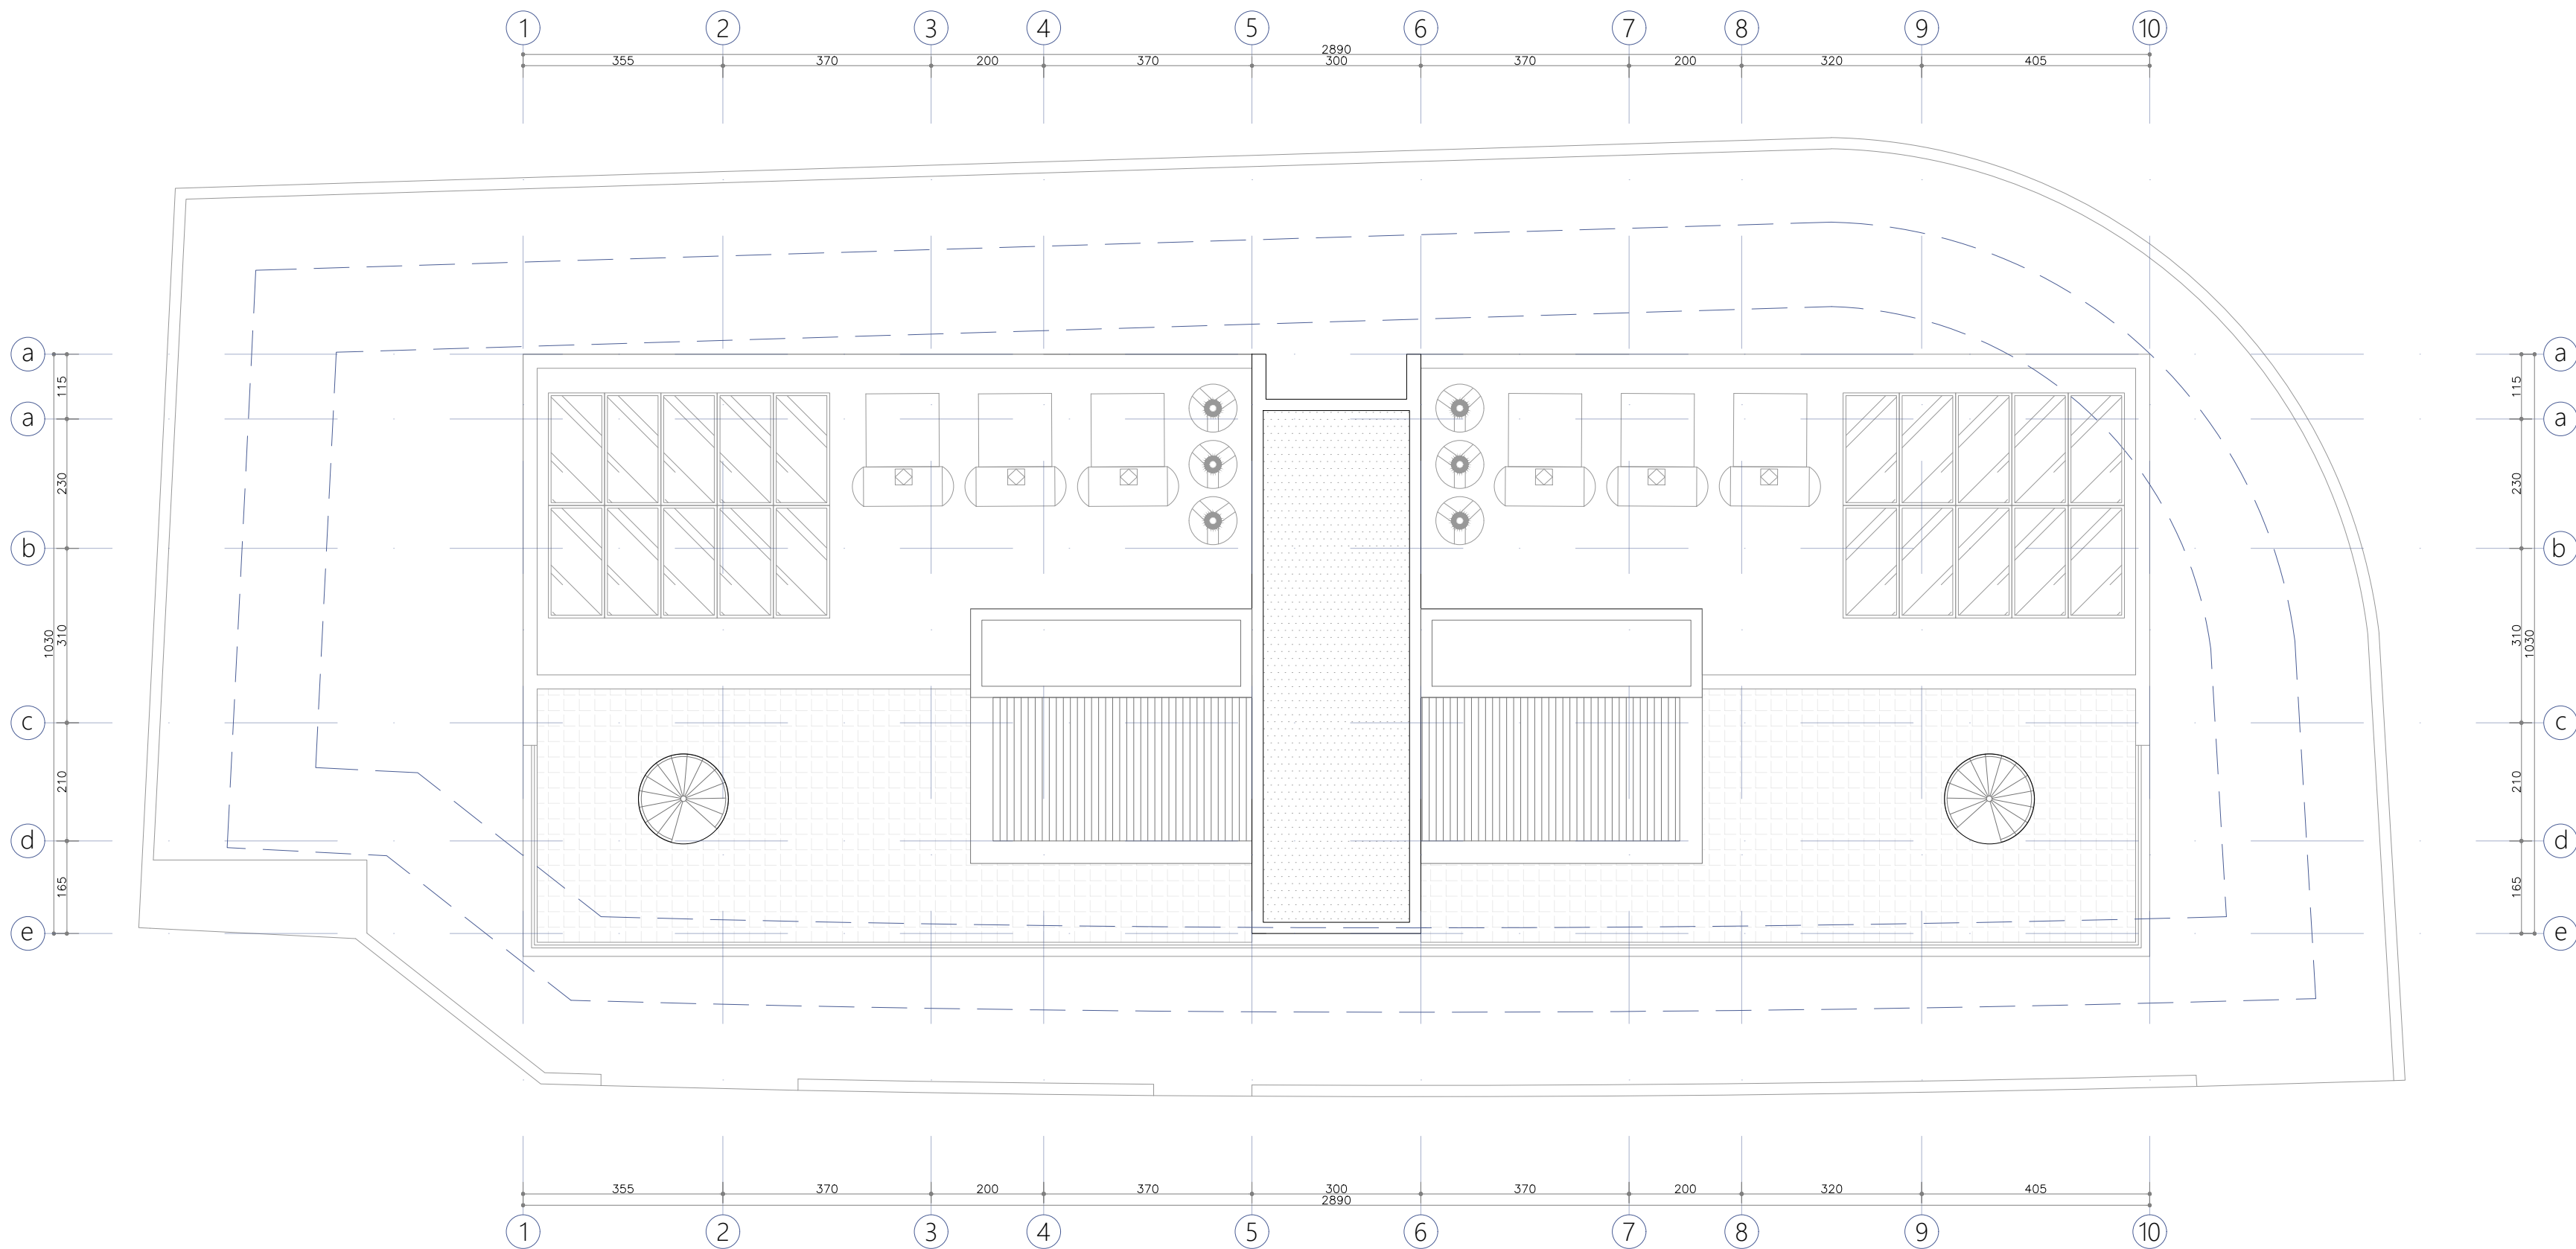

Contractor shall check and verify all dimensions.
This drawing is the property of the Architects.
This drawing shall not be used for construction purposes
unless counter signed by the Architects.


NOTES

..\..\Dropbox\TP\ETEK\DRAWINGS\TP-COVER.jpg

T. POUROS ARCHITECTURE STUDIO	
29 Patmou Str., 2062, STROVOLOS - NICOSIA - CY	
info@tpourosarchitects.com 77770751 - 96911087	
ARCHITECT	TASOS PPOUROS
LICENCE No.	A 206515



CLIENT	D.K
PROJECT	24TP - 36 APARTMENT BUILDING ARADIPPOU
SCALE	1 : 100
TITLE	ROOF FLOOR PLAN
DWG No	A06

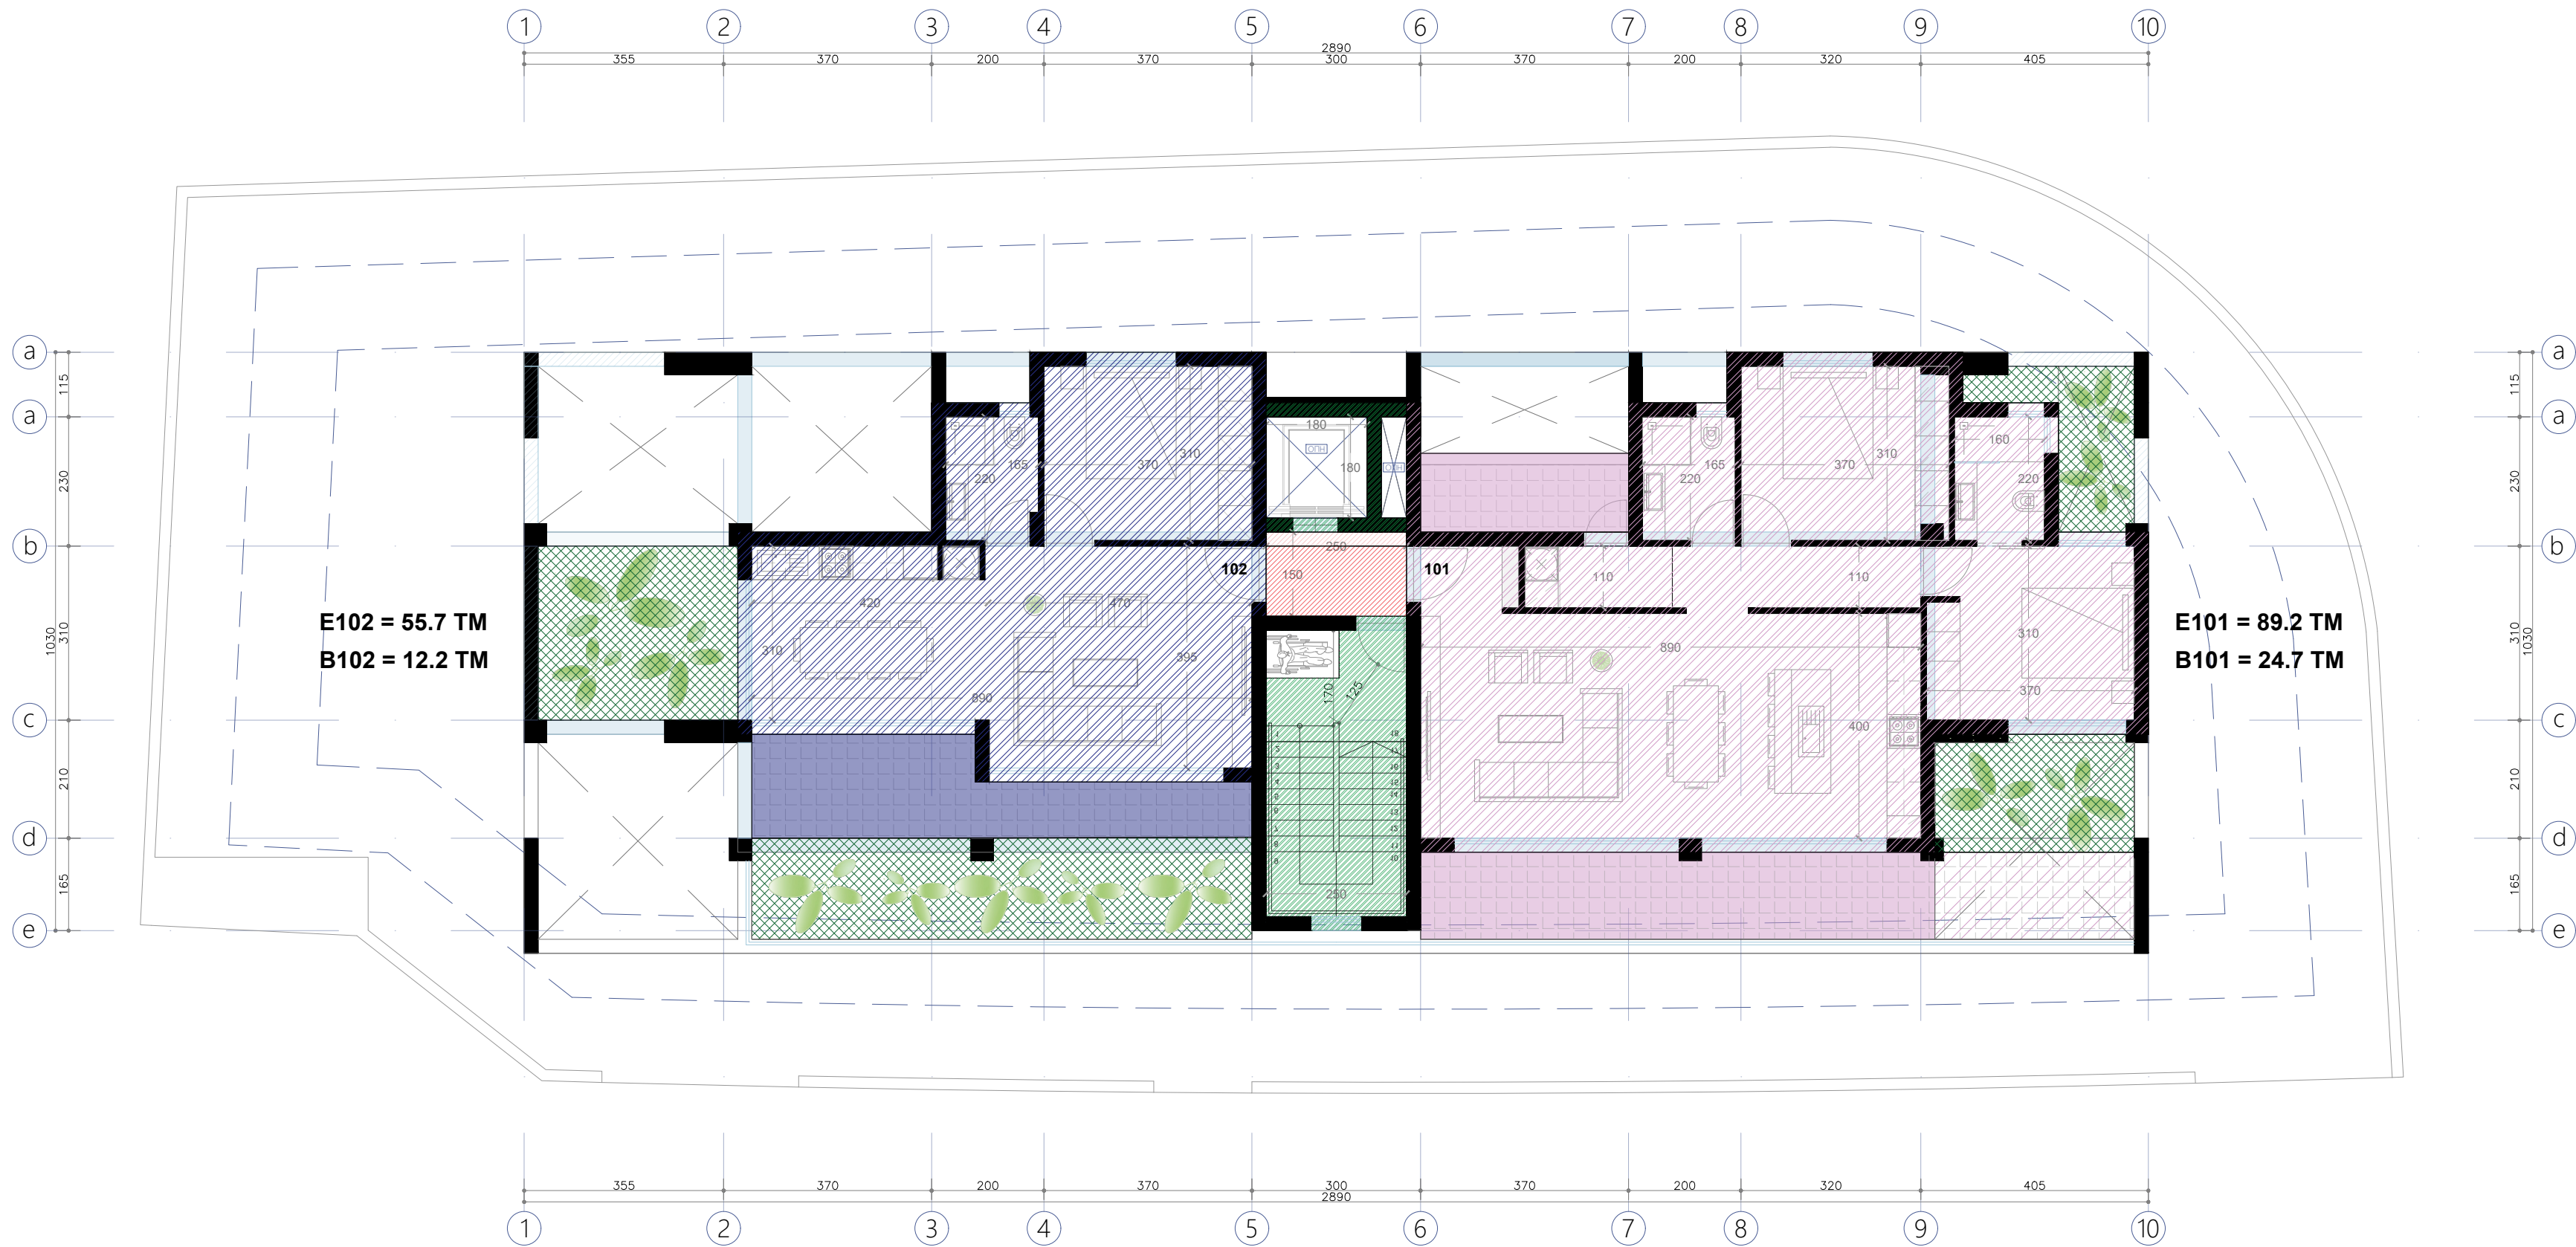

Contractor shall check and verify all dimensions.
This drawing is the property of the Architects.
This drawing shall not be used for construction purposes
unless counter signed by the Architects.

NOTES

..\..\Dropbox\TP\ETEK\DRAWINGS\TP-COVER.jpg

T. POUROS ARCHITECTURE STUDIO
29 Patmou Str., 2062, STROVOLOS - NICOSIA - CY
info@tpourosarchitects.com | 77770751 - 96911087

ARCHITECT	TASOS PPOUROS
LICENCE No.	A 206515



CLIENT	D.K
PROJECT	24TP - 36 APARTMENT BUILDING ARADIPPOU
SCALE	1 : 100
TITLE	AREA - 1ST FLOOR PLAN
DWG No	A07



Contractor shall check and verify all dimensions.
This drawing is the property of the Architects.
This drawing shall not be used for construction purposes
unless counter signed by the Architects.

NOTES


..\..\..\Dropbox\TP\ETEK\DRAWINGS\TP-COVER.jpg

T. POUROS ARCHITECTURE STUDIO
29 Patmou Str., 2062, STROVOLOS - NICOSIA - CY
info@tpourosarchitects.com | 77770751 - 96911087

ARCHITECT	TASOS PPOUROS
LICENCE No.	A 206515



CLIENT	D.K
PROJECT	24TP - 36 APARTMENT BUILDING ARADIPPOU
SCALE	1 : 100
TITLE	AREA - 2ND FLOOR PLAN
DWG No	A08

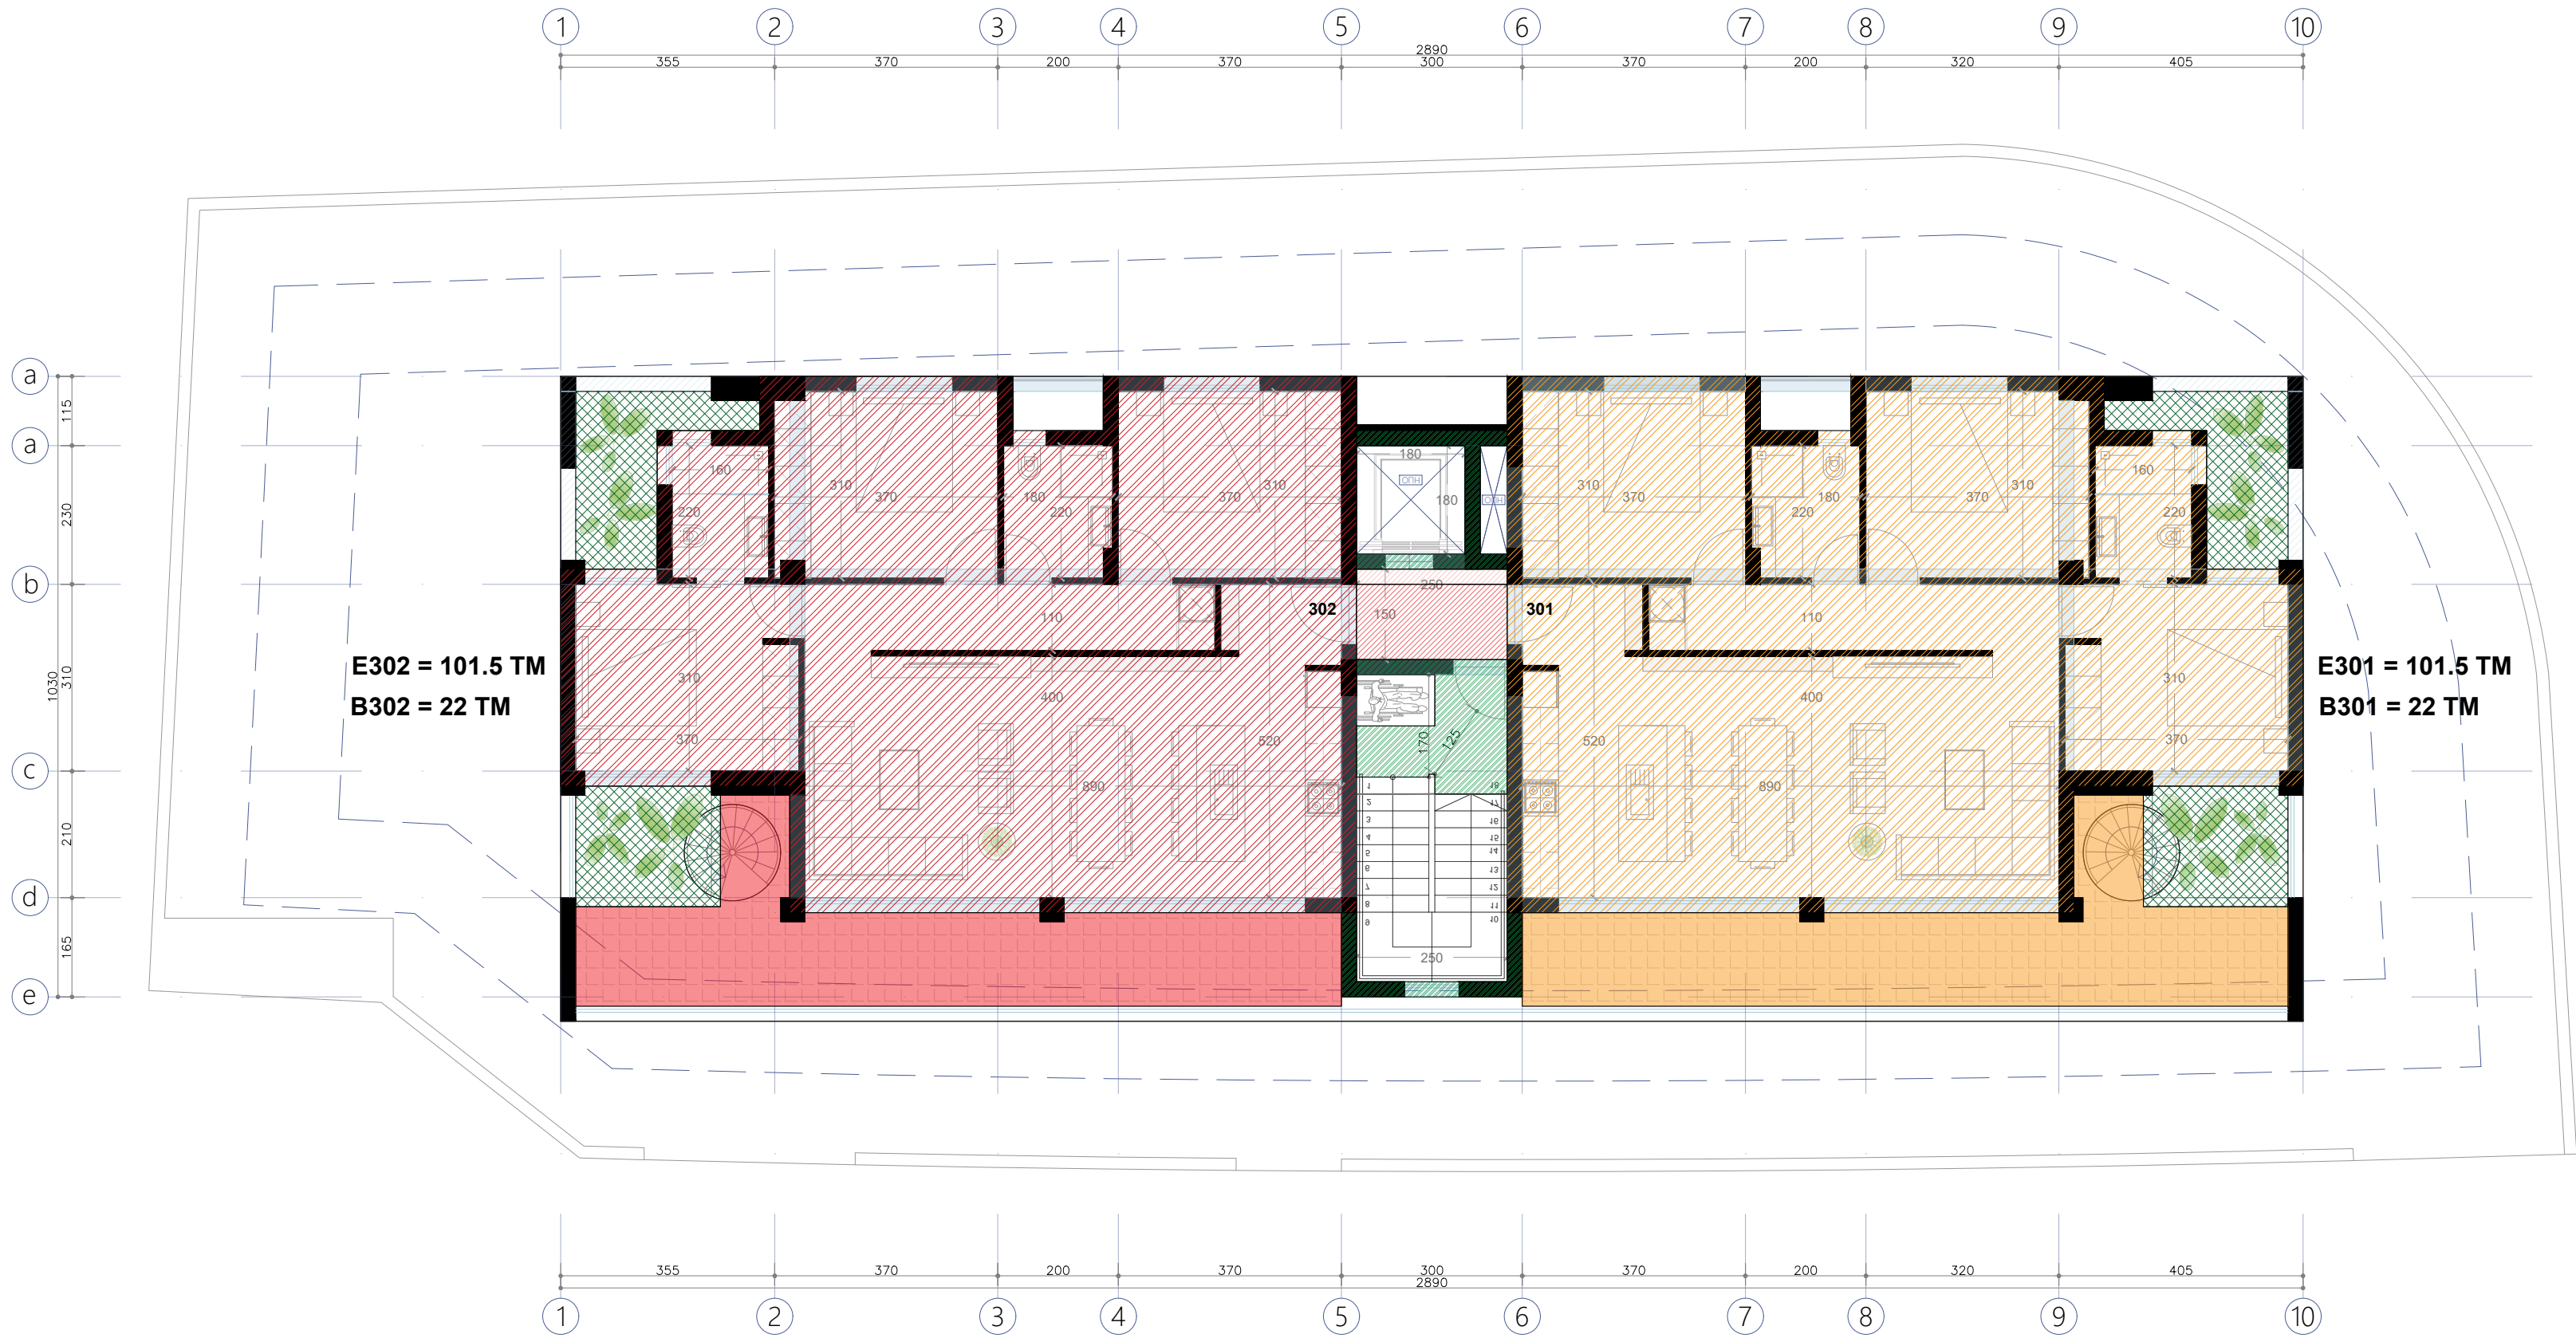

Contractor shall check and verify all dimensions.
This drawing is the property of the Architects.
This drawing shall not be used for construction purposes
unless counter signed by the Architects.

NOTES


..\..\..\Dropbox\TP\ETEK\DRAWINGS\TP-COVER.jpg

T. POUROS ARCHITECTURE STUDIO
29 Patmou Str., 2062, STROVOLOS - NICOSIA - CY
info@tpourosarchitects.com | 77770751 - 96911087

ARCHITECT	TASOS PPOUROS
LICENCE No.	A 206515



CLIENT	D.K
PROJECT	24TP - 36 APARTMENT BUILDING ARADIPPOU
SCALE	1 : 100
TITLE	AREA - 3RD FLOOR PLAN
DWG No	A09

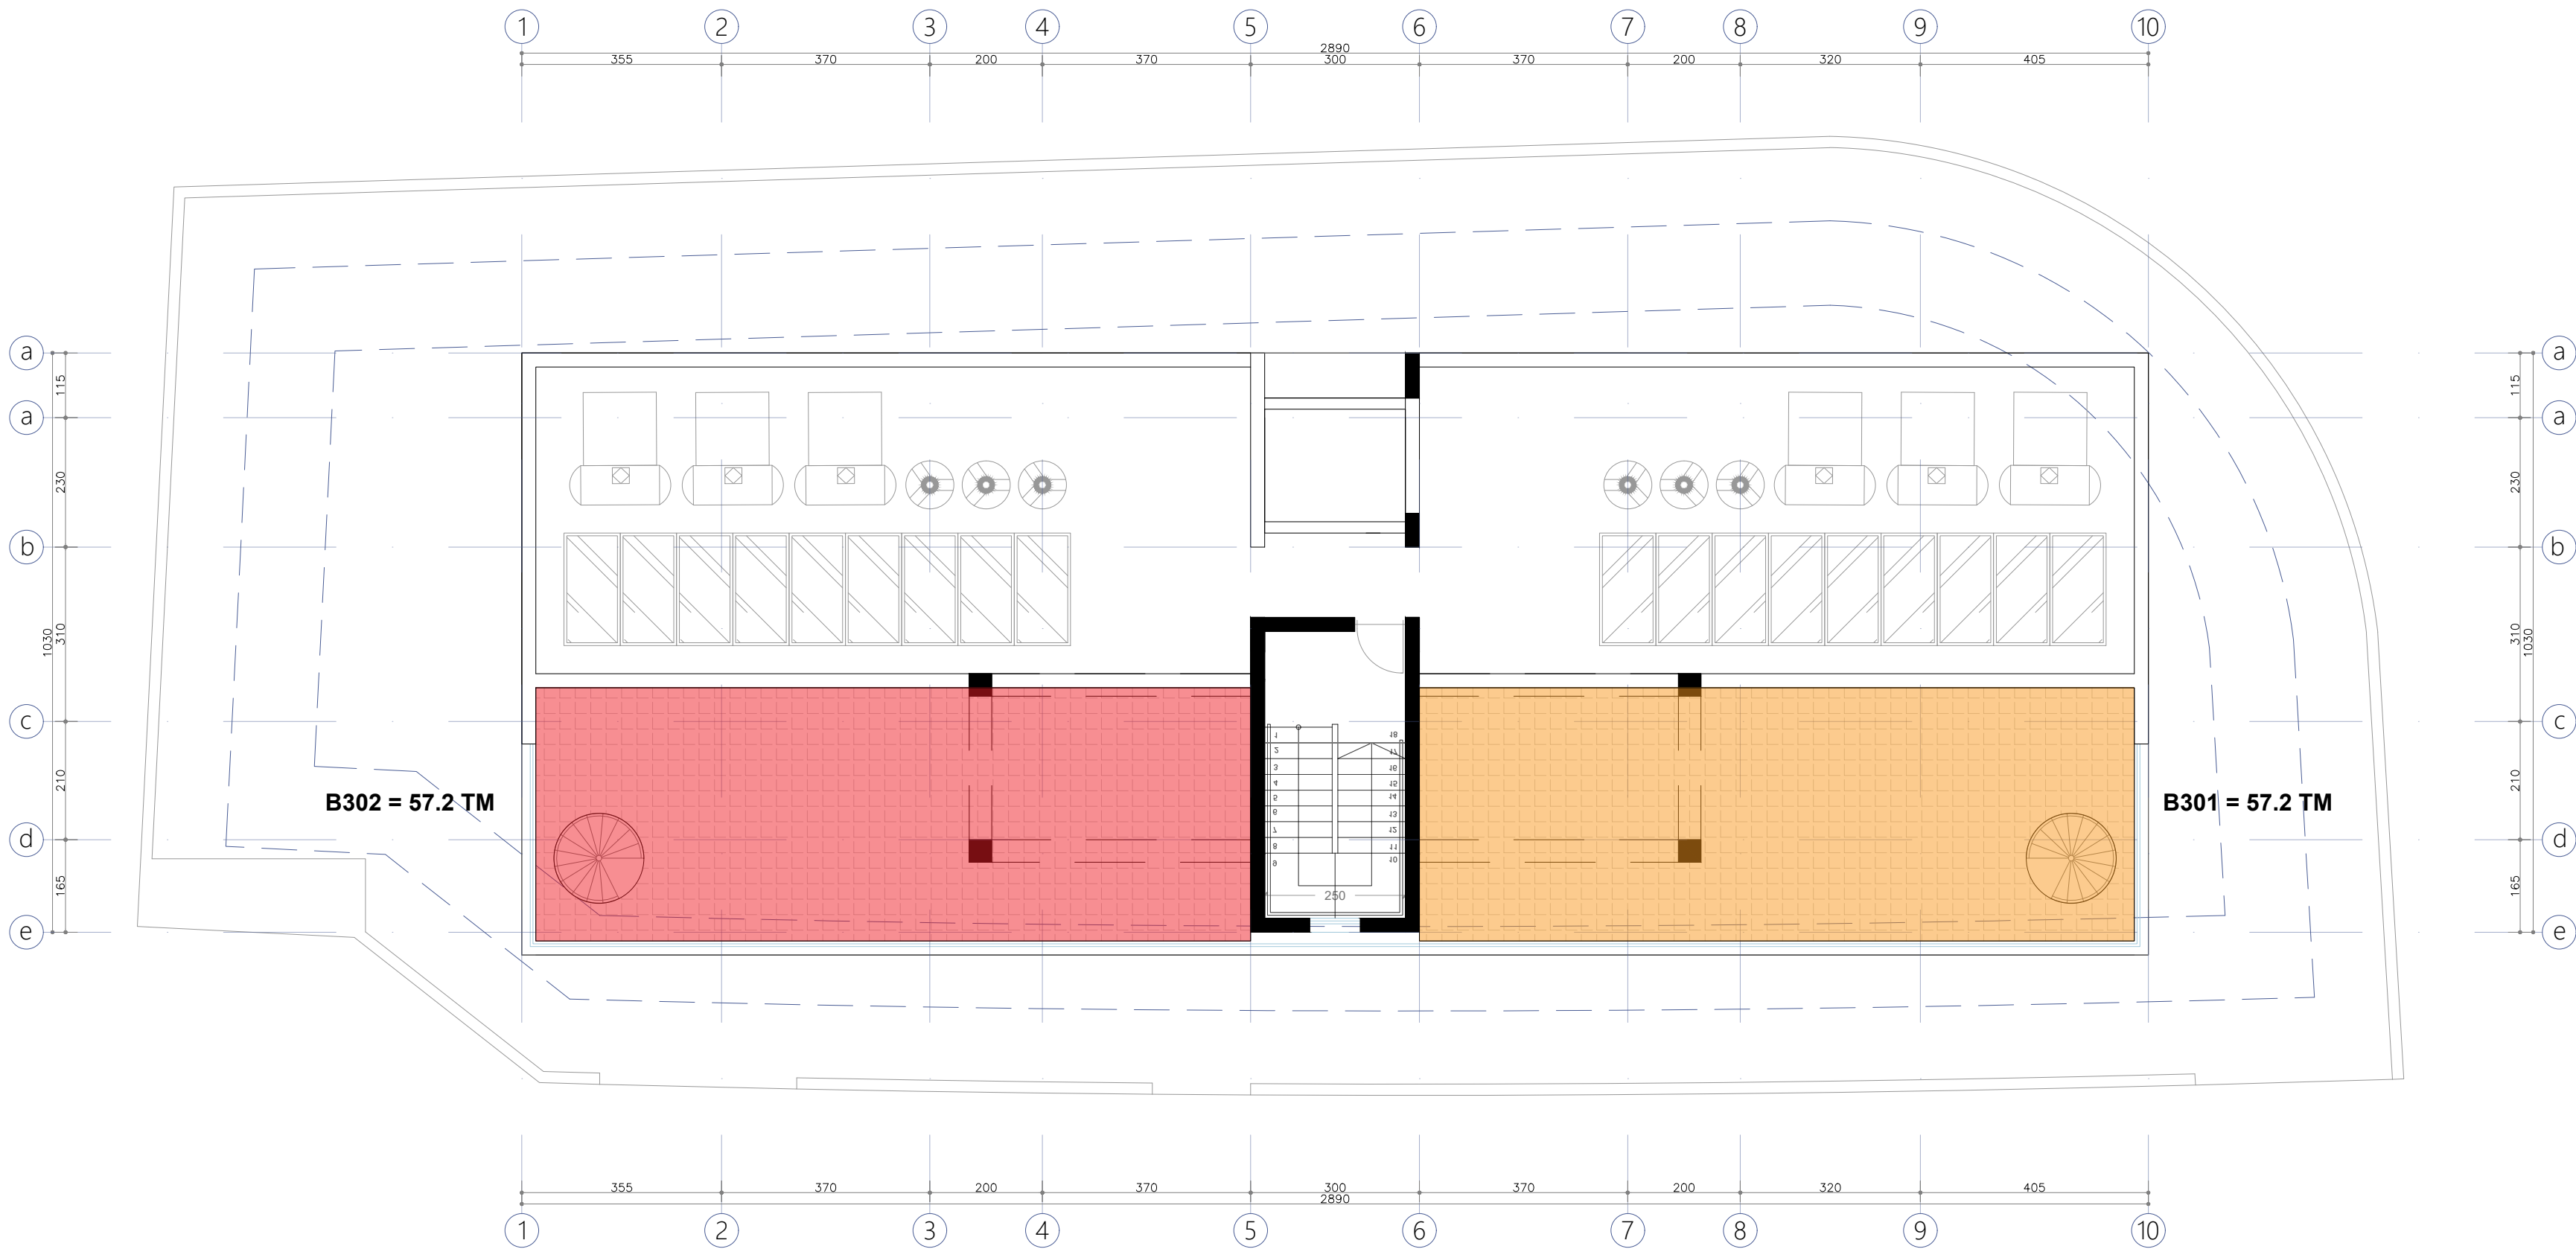

Contractor shall check and verify all dimensions.
This drawing is the property of the Architects.
This drawing shall not be used for construction purposes
unless counter signed by the Architects.

NOTES

..\..\..\Dropbox\TP\ETEK\DRAWINGS\TP-COVER.jpg


T. POUROS ARCHITECTURE STUDIO
29 Patmou Str., 2062, STROVOLOS - NICOSIA - CY
info@tpourosarchitects.com | 77770751 - 96911087

ARCHITECT	TASOS PPOUROS
LICENCE No.	A 206515



CLIENT	D.K
PROJECT	24TP - 36 APARTMENT BUILDING ARADIPPOU
SCALE	1 : 100
TITLE	AREA - ROOF FLOOR PLAN
DWG No	

A10

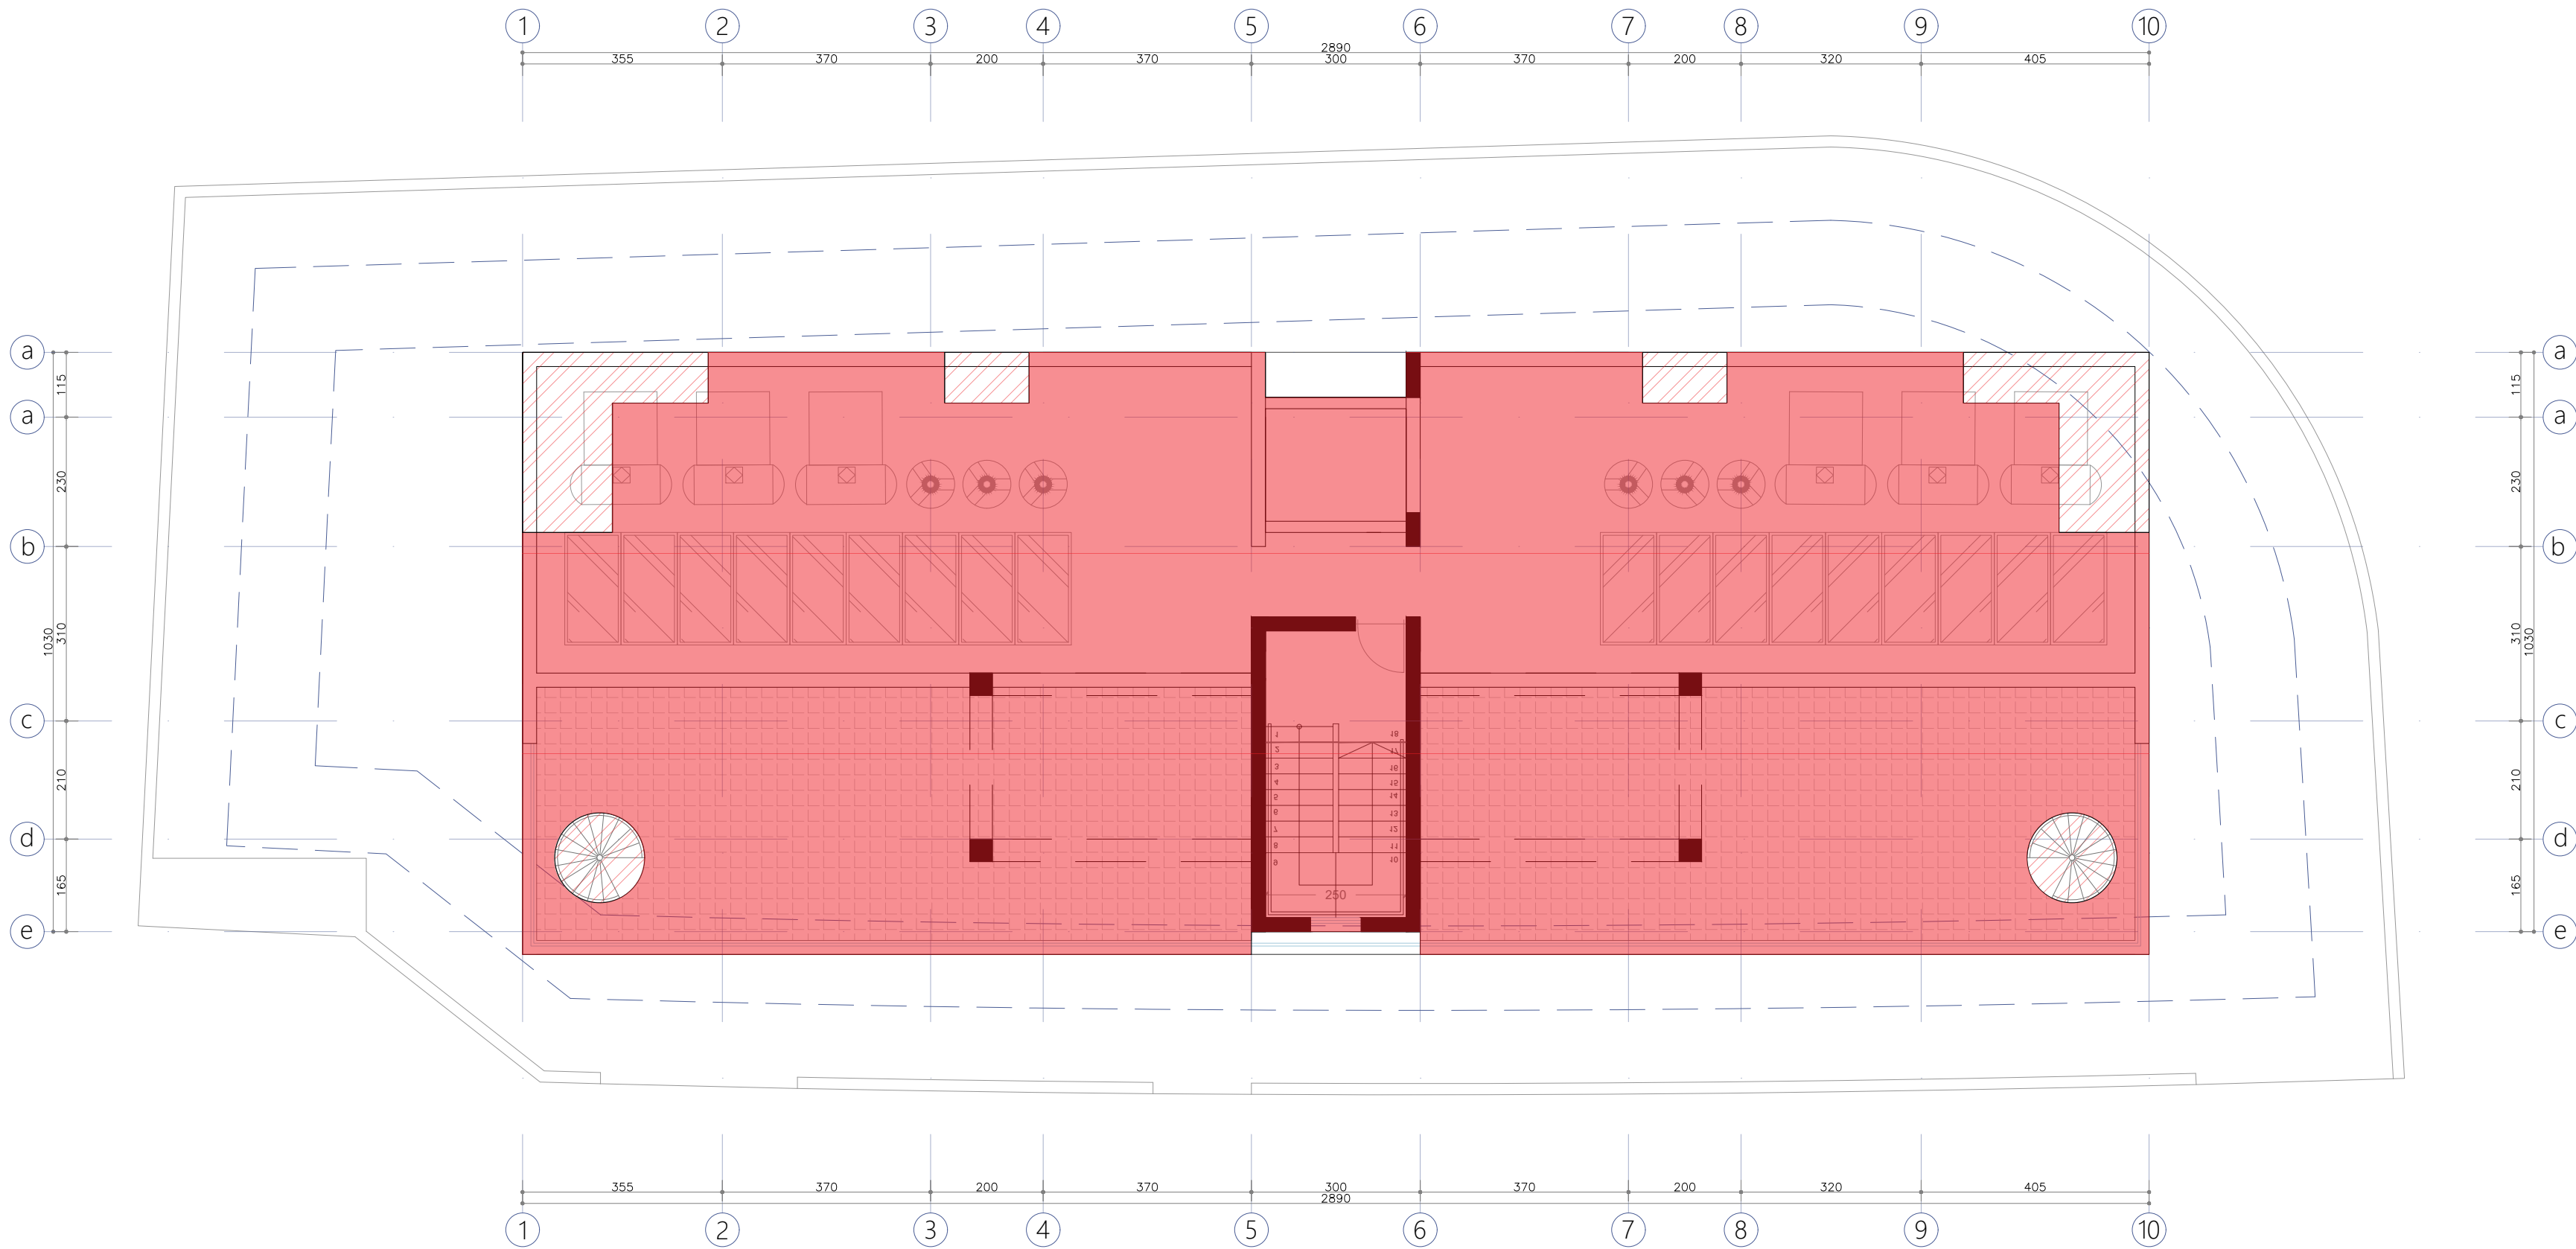

Contractor shall check and verify all dimensions.
This drawing is the property of the Architects.
This drawing shall not be used for construction purposes
unless counter signed by the Architects.

NOTES


..\..\Dropbox\TP\ETEK\DRAWINGS\TP-COVER.jpg

T. POUROS ARCHITECTURE STUDIO
29 Patmou Str., 2062, STROVOLOS - NICOSIA - CY
info@tpourosarchitects.com | 77770751 - 96911087

ARCHITECT	TASOS PPOUROS
LICENCE No.	A 206515



CLIENT	D.K
PROJECT	24TP - 36 APARTMENT BUILDING ARADIPPOU
SCALE	1 : 100
TITLE	AREA
DWG No	A11

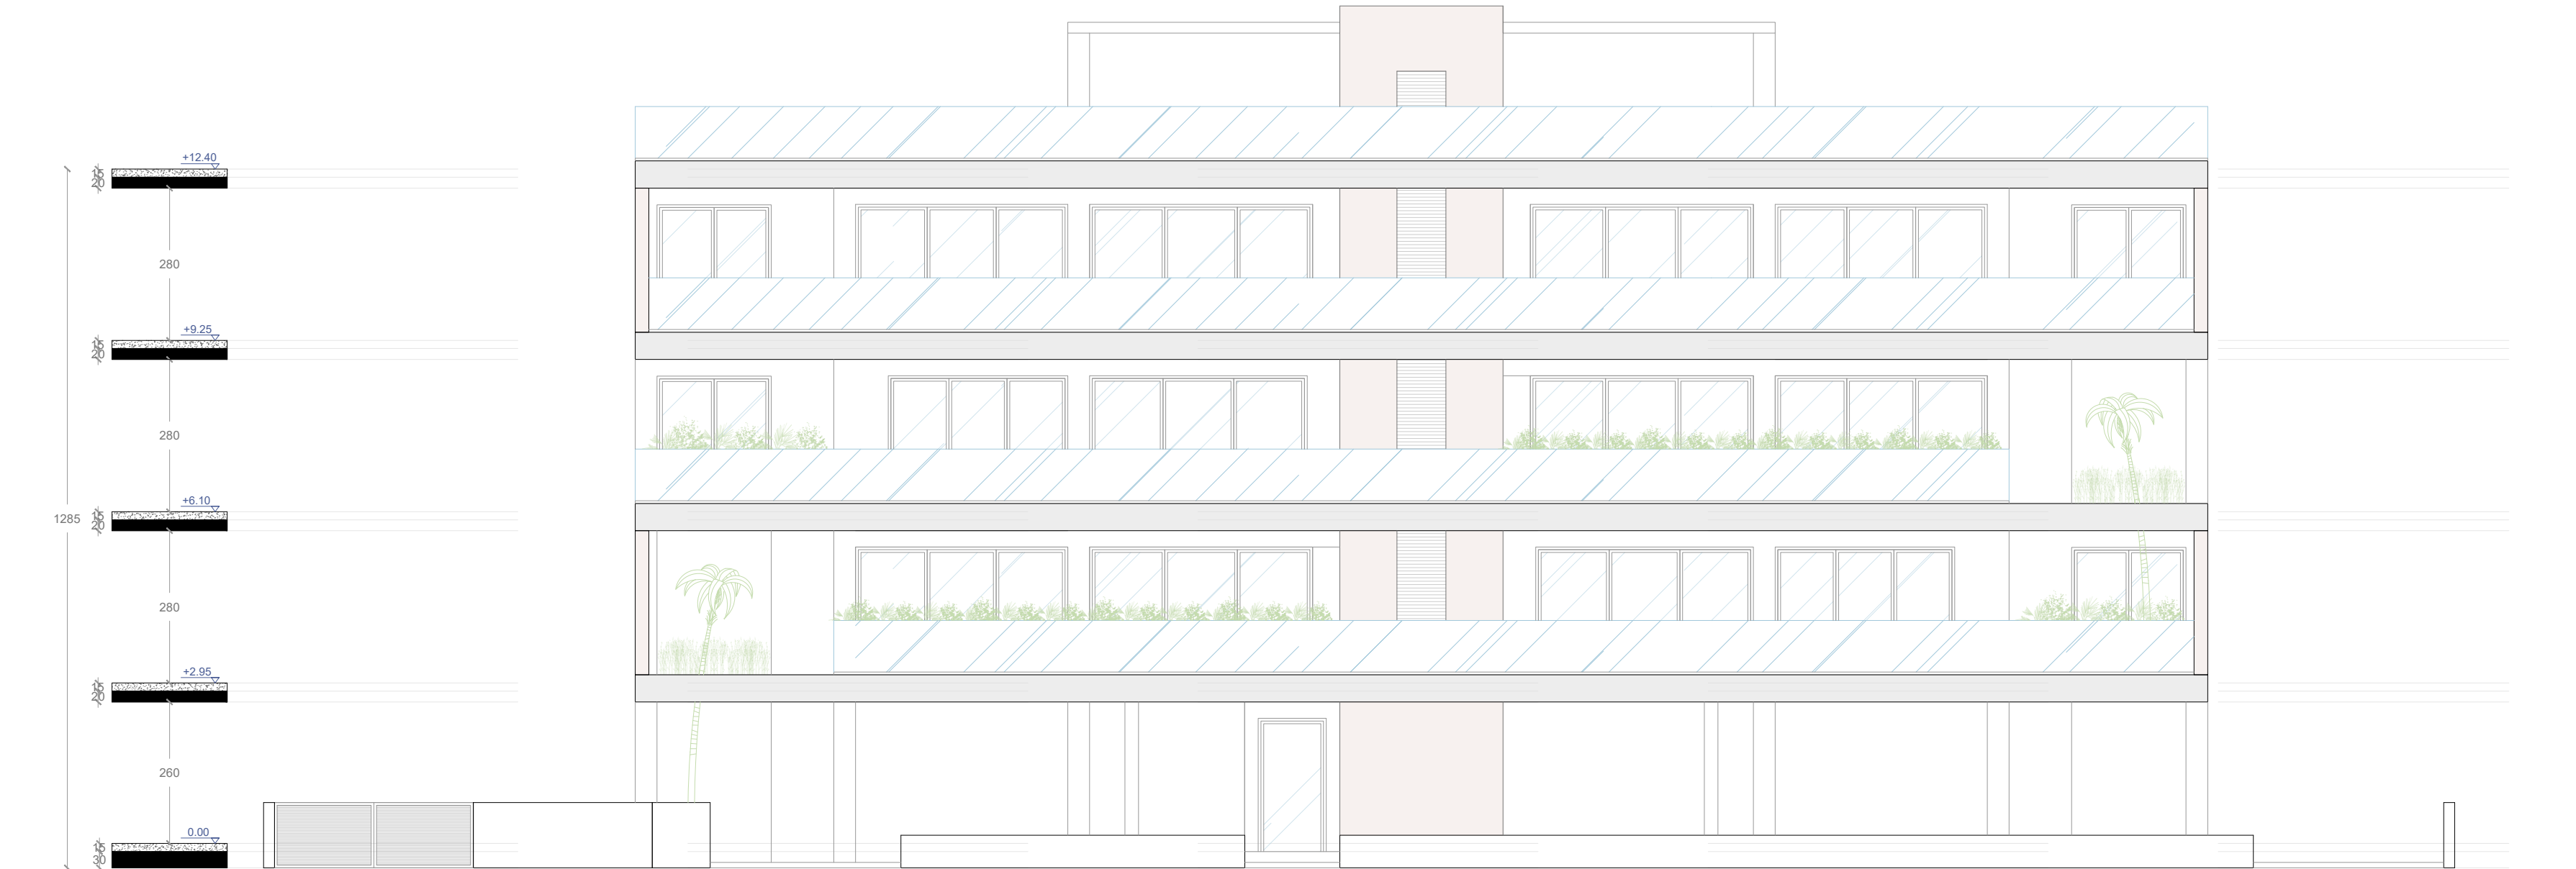

Contractor shall check and verify all dimensions.
This drawing is the property of the Architects.
This drawing shall not be used for construction purposes
unless counter signed by the Architects.

NOTES

..\..\..\Dropbox\TP\ETEK\DRAWINGS\TP-COVER.jpg

T. POUROS ARCHITECTURE STUDIO
29 Patmou Str., 2062, STROVOLOS - NICOSIA - CY
info@tpourosarchitects.com | 77770751 - 96911087

ARCHITECT	TASOS PPOUROS
LICENCE No.	A 206515

A206515

T.POUROS
ARCHITECTURE
STUDIO

OFFICE 7, PATMOU 29
STROVOLOS, NICOSIA
2062

INFO@TPOURGARCHITECTS.COM
77770751 - 96911087

CLIENT	D.K
PROJECT	24TP - 36 APARTMENT BUILDING ARADIPPOU
SCALE	1 : 100
TITLE	ELEVATION
DWG No	A12



Contractor shall check and verify all dimensions.
This drawing is the property of the Architects.
This drawing shall not be used for construction purposes
unless counter signed by the Architects.

NOTES

..\..\..\Dropbox\TP\ETEK\DRAWINGS\TP-COVER.jpg

T. POUROS ARCHITECTURE STUDIO
29 Patmou Str., 2062, STROVOLOS - NICOSIA - CY
info@tpourosarchitects.com | 77770751 - 96911087

ARCHITECT	TASOS PPOUROS
LICENCE No.	A 206515



CLIENT	D.K
PROJECT	24TP - 36 APARTMENT BUILDING ARADIPPOU
SCALE	1 : 100
TITLE	ELEVATION
DWG No	A13