


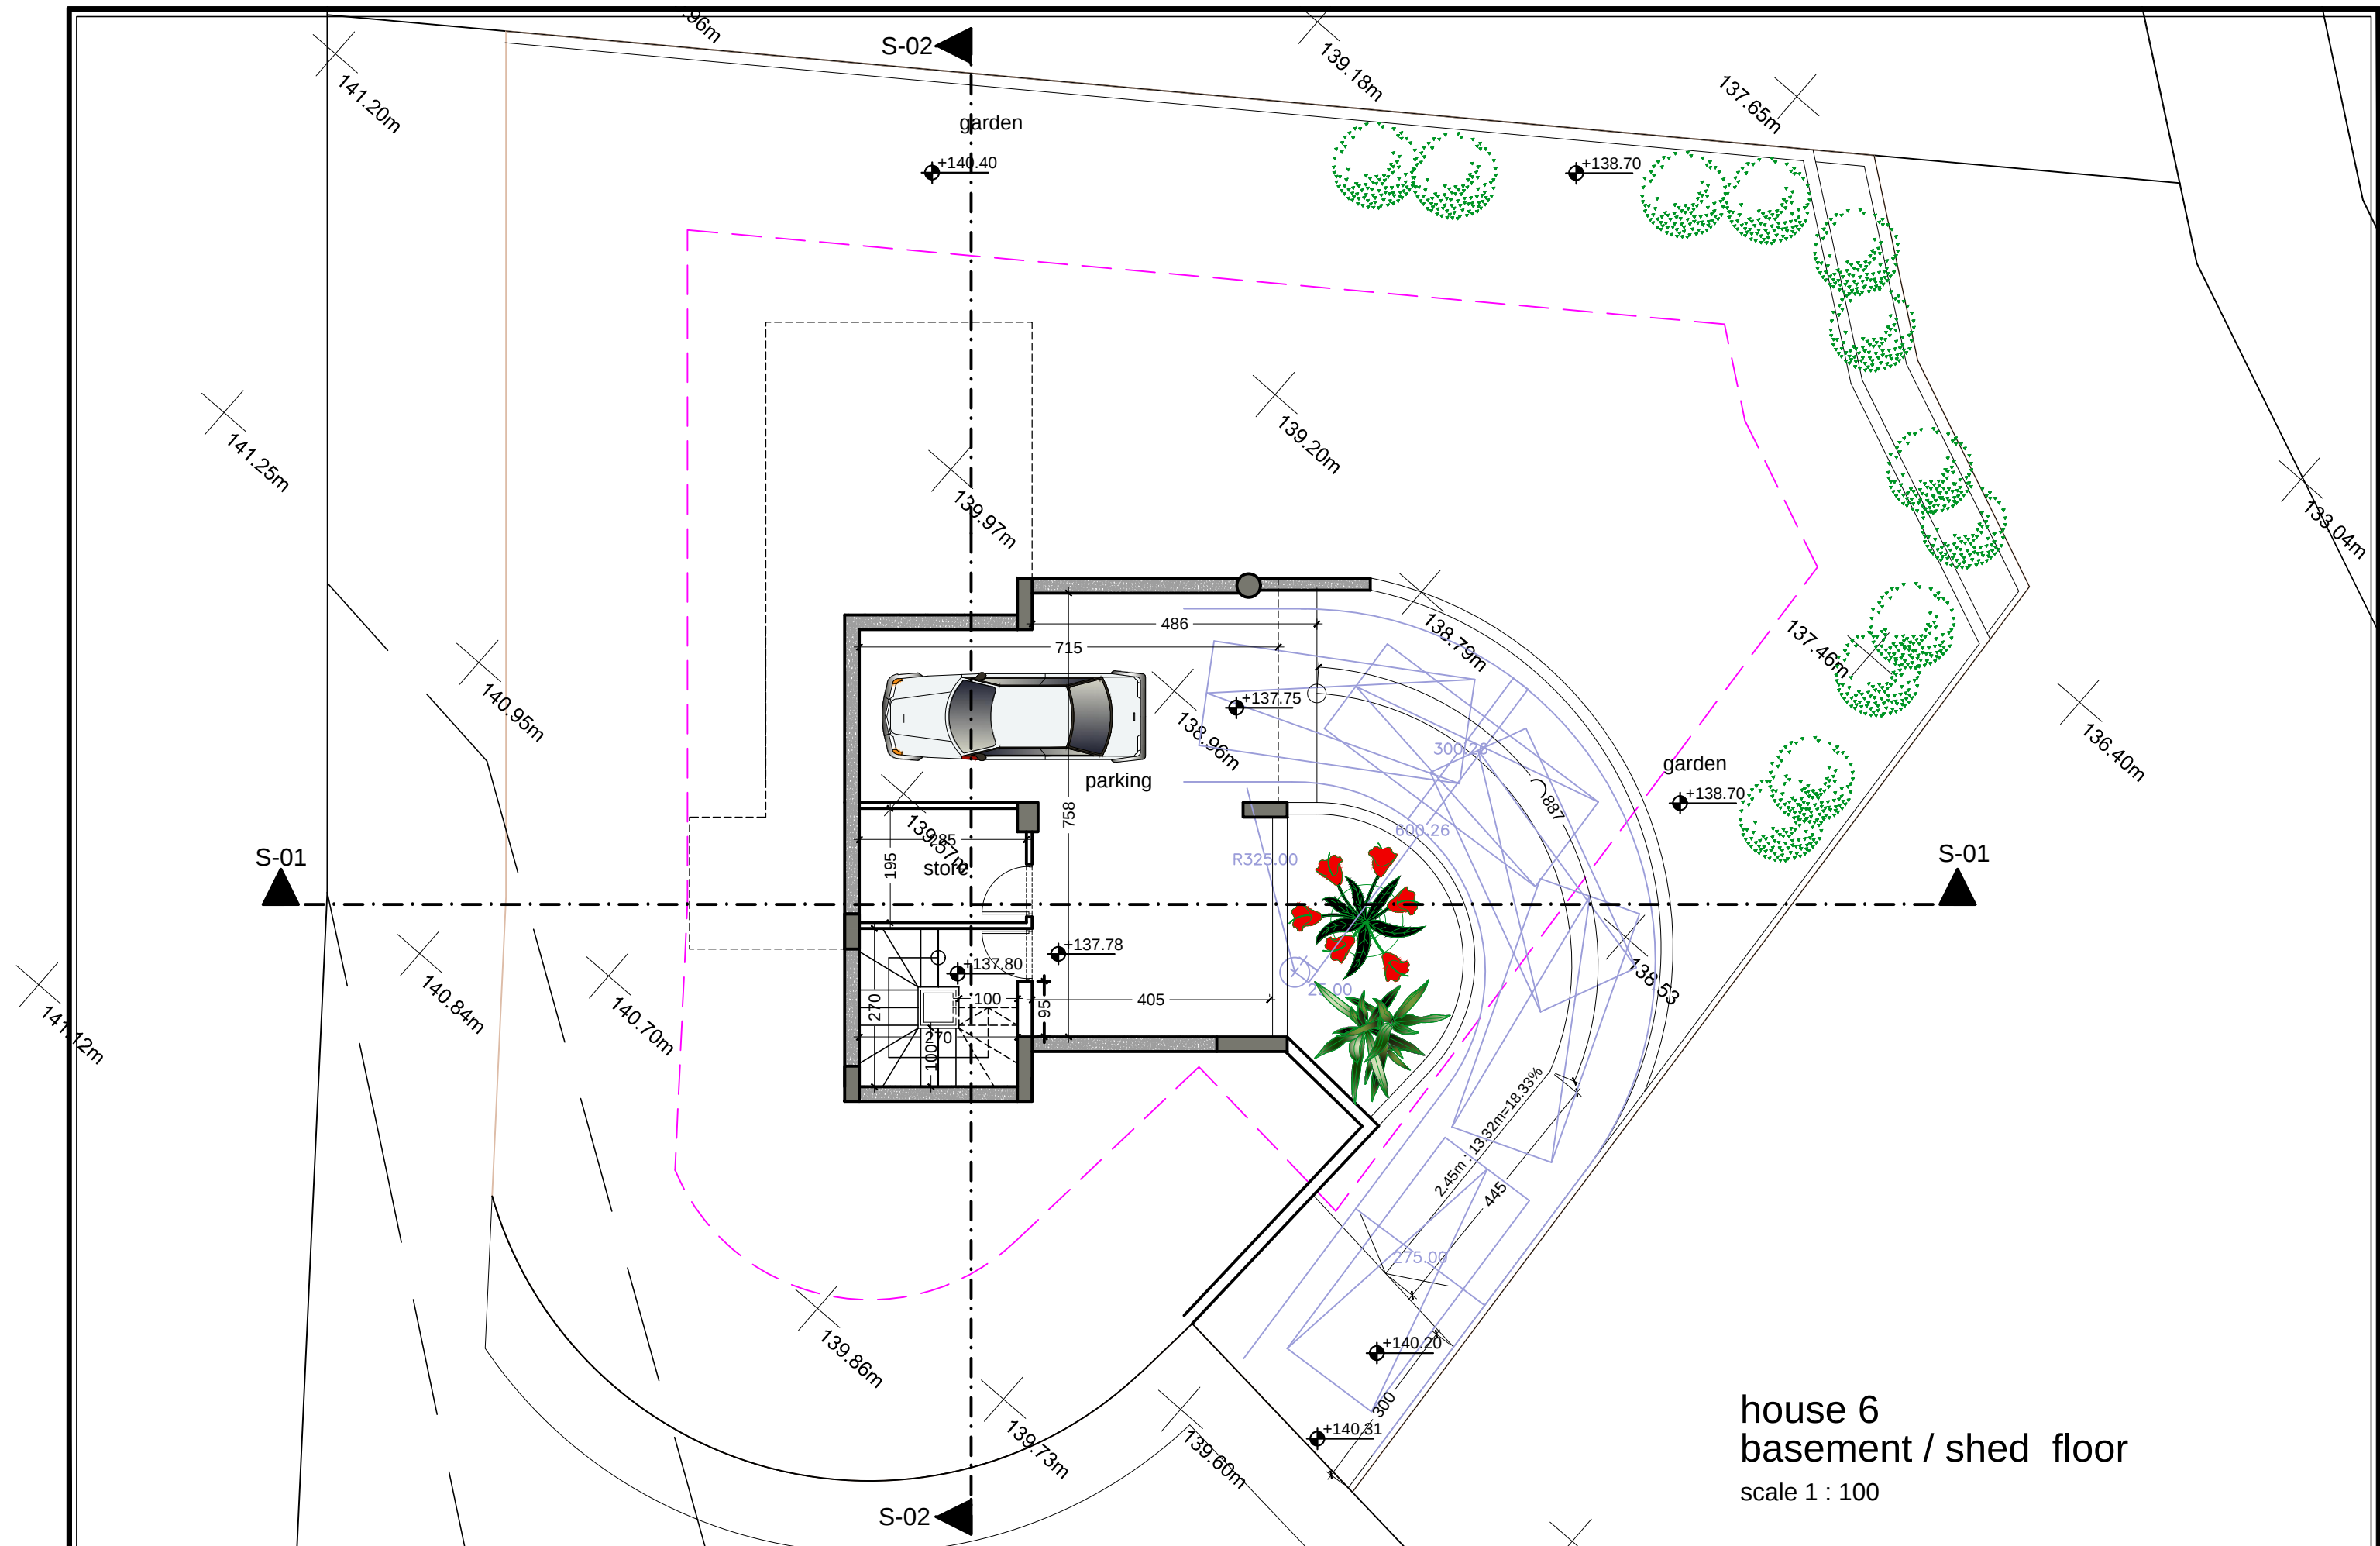

client

architect

scale
1:100
date
12/2024

title
basement / shed floor


project
G.M.R. ESAM
CONSTRUCTIONS LTD



Petros Kourtellos
58 Stasinou str. 3032 Limassol
www.kourtellos-architects.com
e-mail: petros.arch@cytanet.com.cy
tel. 99645514
tel. 96523353
fax. 25357854

Architects
Designers
Engineers
Consultants

no
HOUSE 6
α01

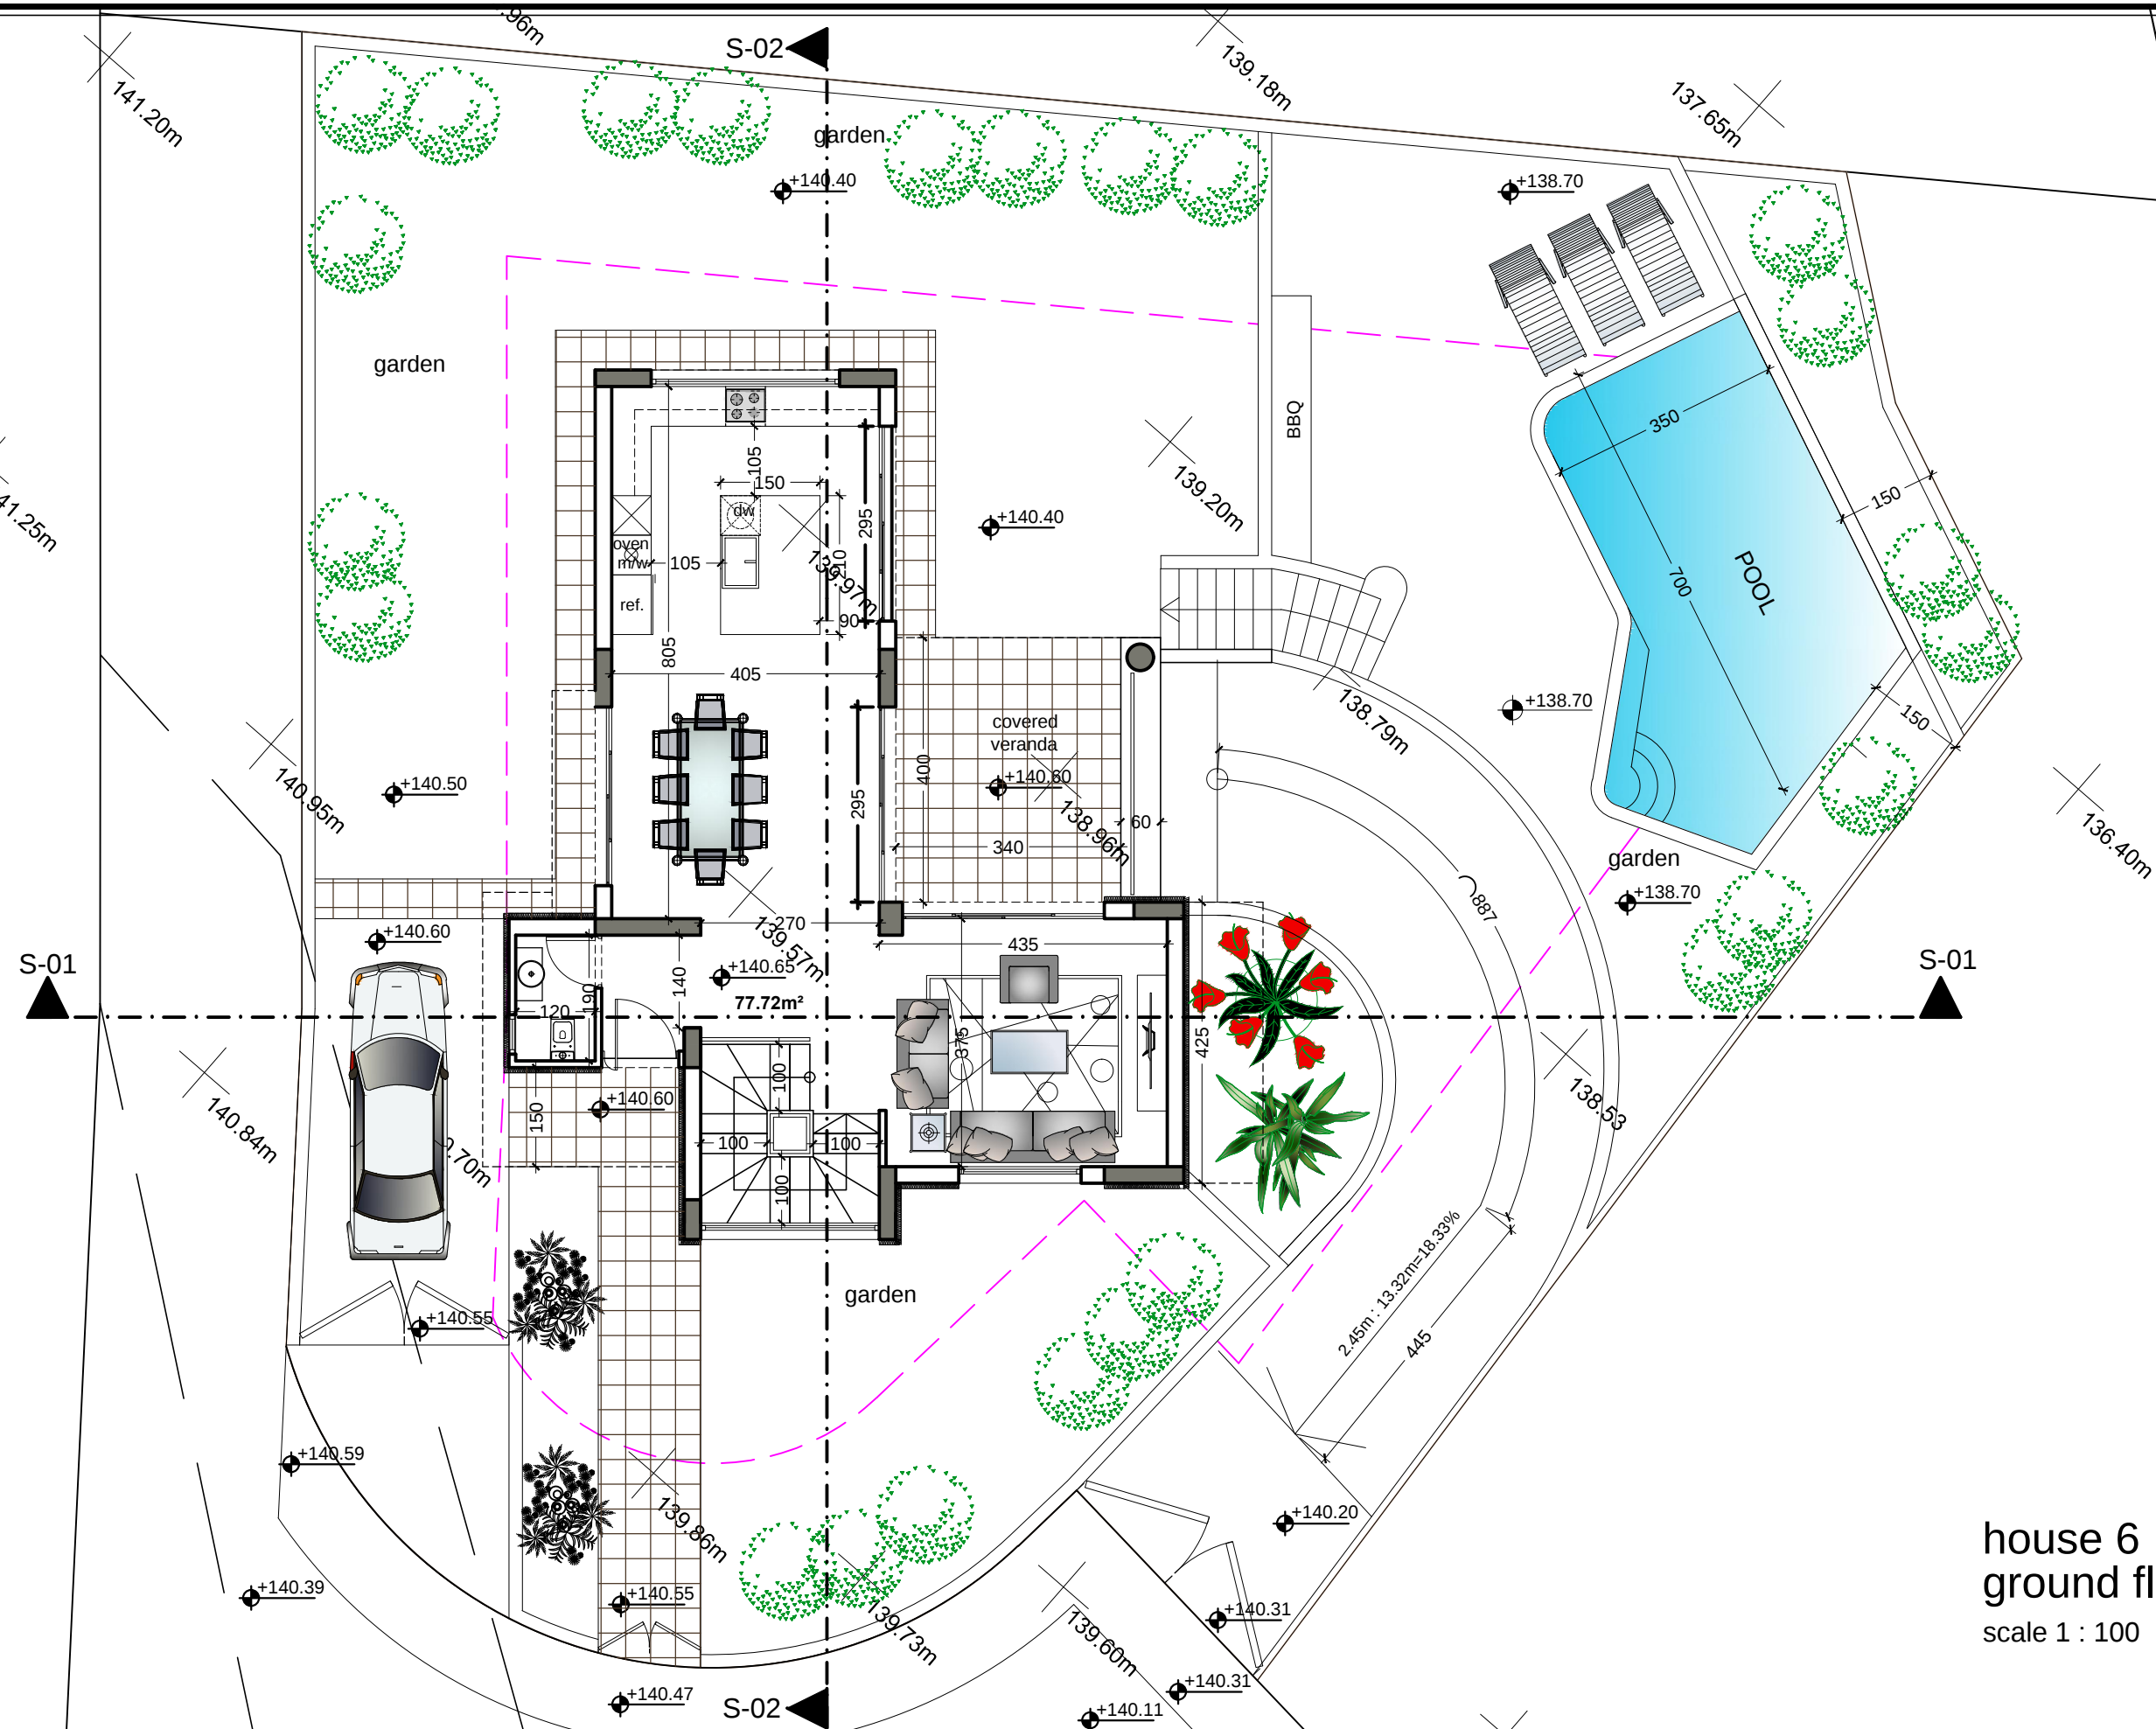

house 6
ground floor
scale 1 : 100

client

architect

scale
1:100
date
12/2024

title
basement / shed floor


project
G.M.R. ESAM
CONSTRUCTIONS LTD



Petros Kourtellos
58 Stasinou str. 3032 Limassol
www.kourtellos-architects.com
e-mail: petros.arch@cytanet.com.cy
tel. 99645514
tel. 96523353
fax. 25357854

Architects
Designers
Engineers
Consultants

no
HOUSE 6
α02

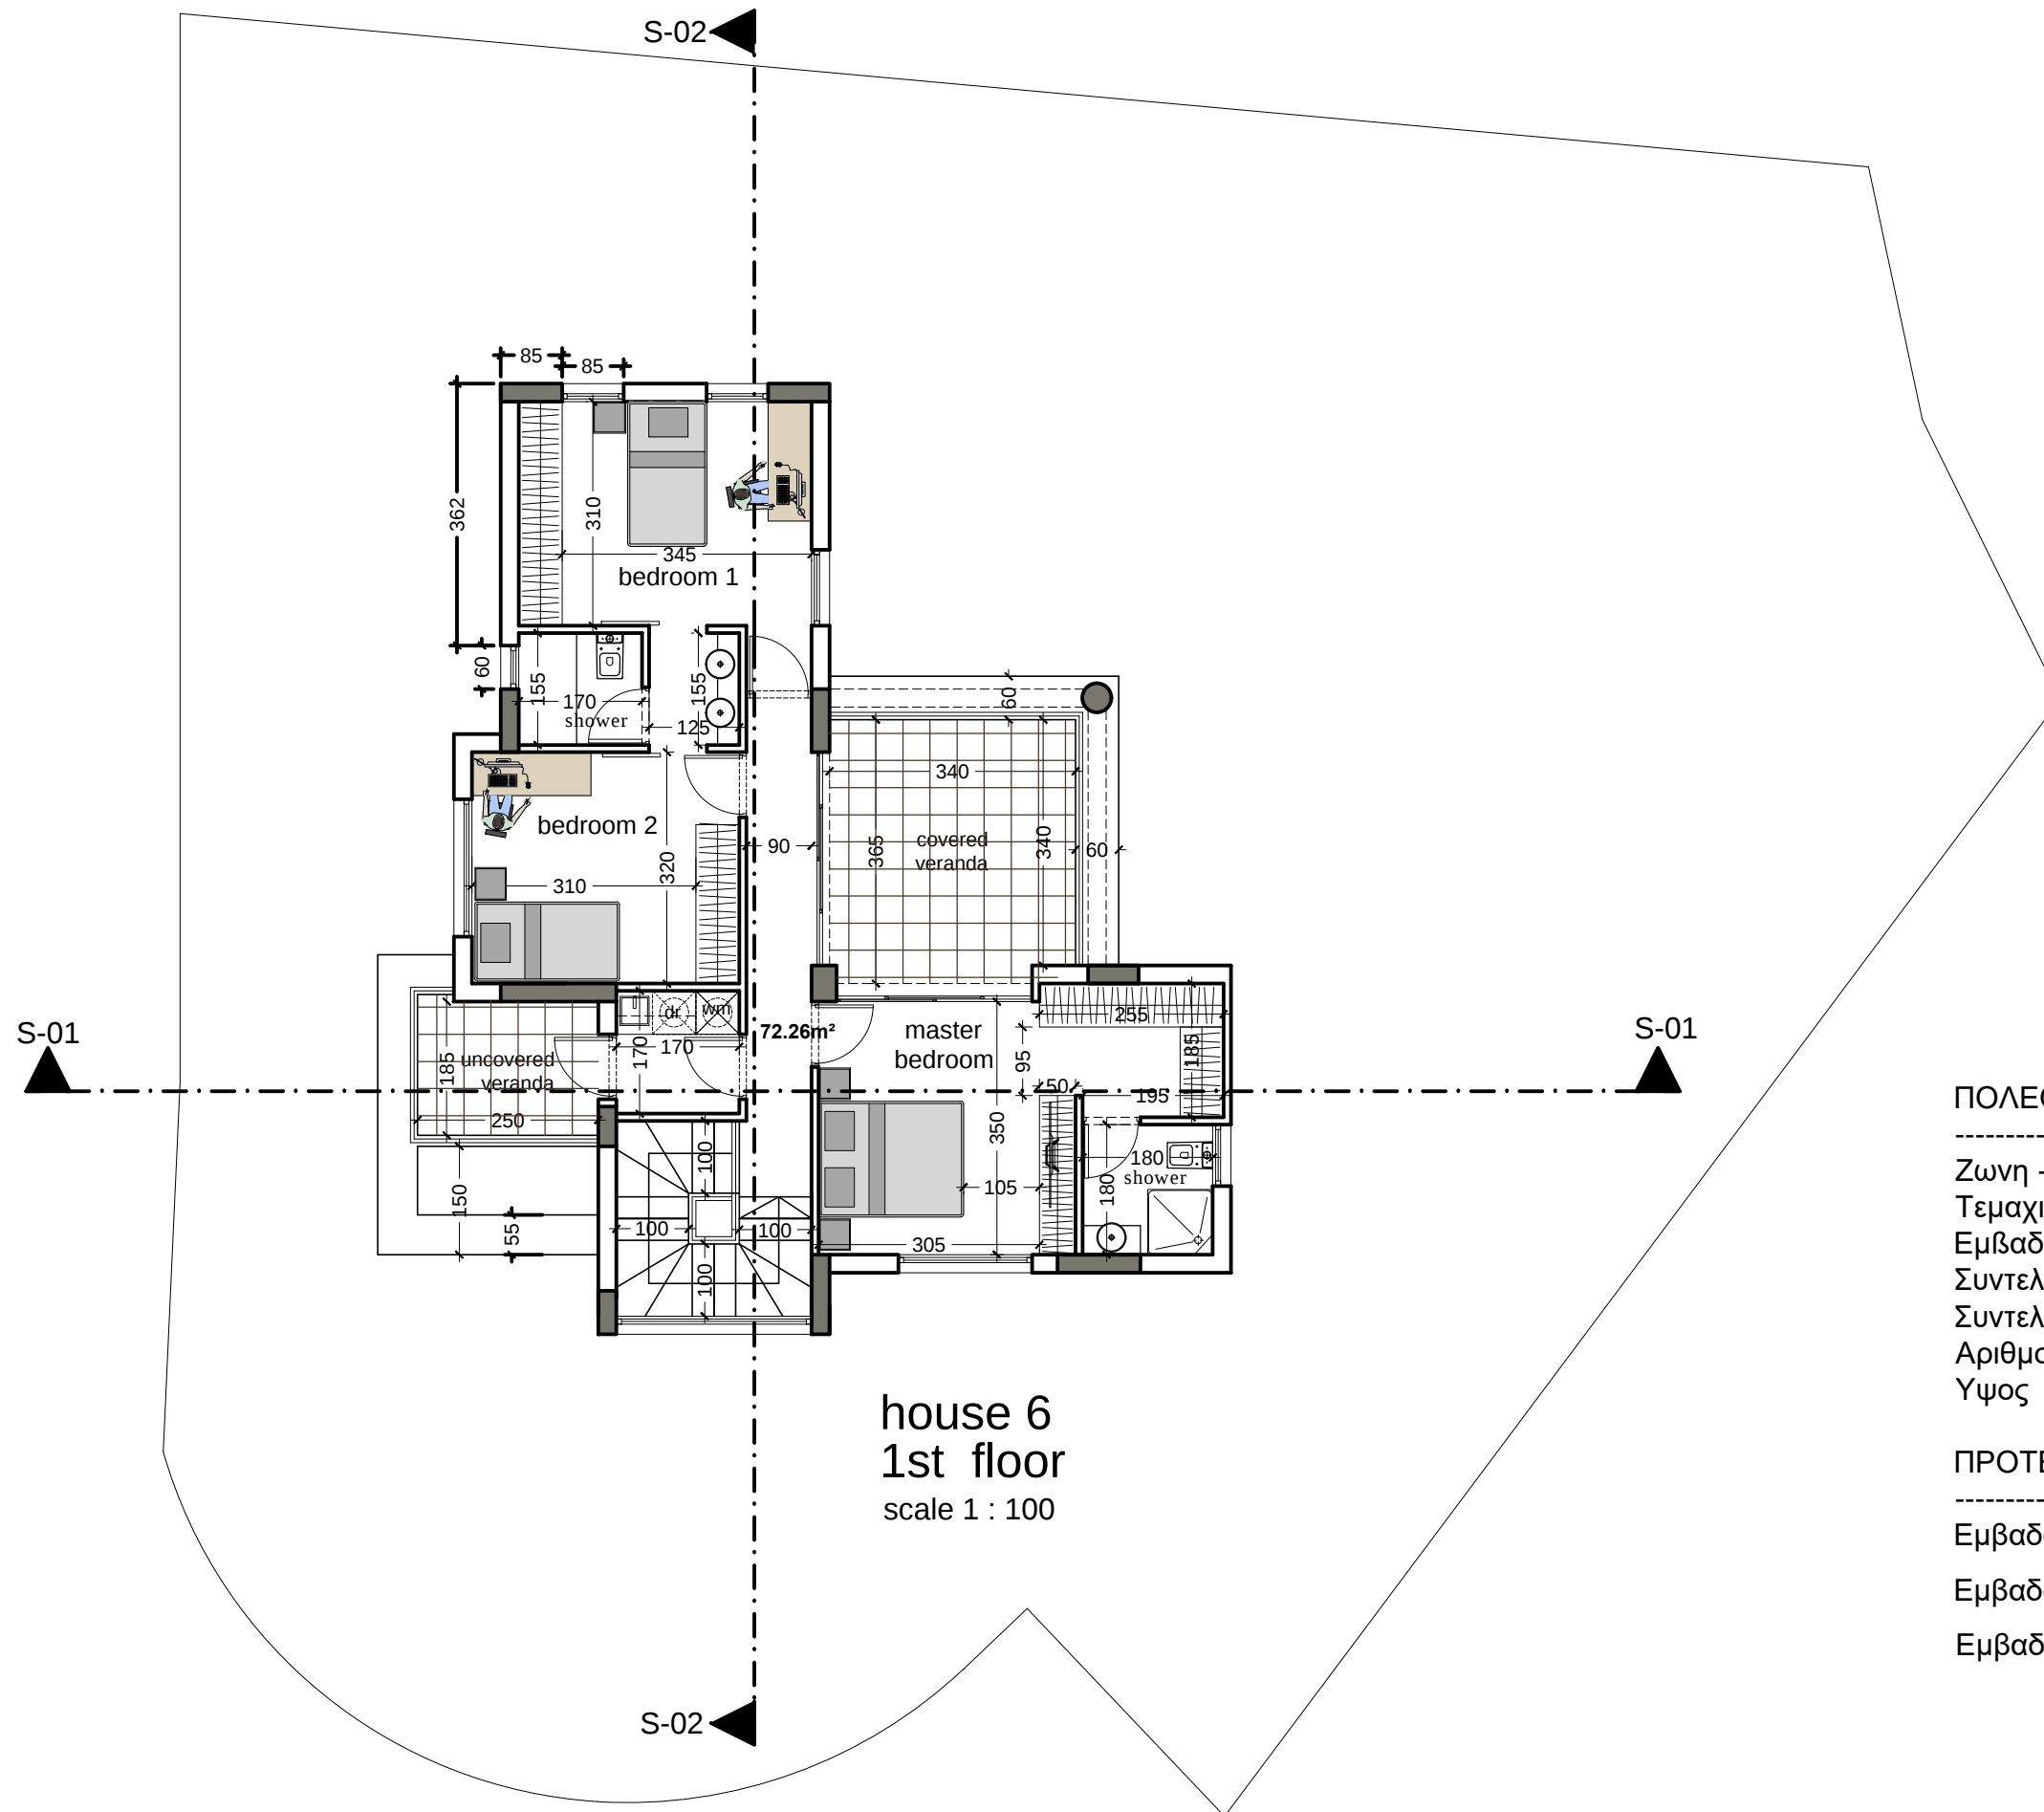

ΠΟΛΕΟΔΟΜΙΚΑ ΔΕΔΟΜΕΝΑ

Ζωνη - Η5

Τεμαχιο 596

Εμβαδο οικοπεδου = 500.00 m²

Συντελεστης Δομησης - 30% = 150.00m²

Συντελεστης Καλυψης - 20% = 100.00m²

Αριθμος οροφων = 2 Οροφους

Υψος = 8.30 μ.

ΠΡΟΤΕΙΝΟΜΕΝΑ ΕΜΒΑΔΑ

Εμβαδον Συντελεστης Δομησης = 149.95m²

Εμβαδον Συντελεστης Καλυψης = 100.29m²

Εμβαδον Καλυμμενες βεραντες = 29.70m²

client

architect

scale

1:100

date

12/2024

title

1st floor

project

G.M.R. ESAM
CONSTRUCTIONS LTD



Petros Kourtellos

58 Stasinou str. 3032 Limassol
www.kourtellos-architects.com
e-mail: petros.arch@cytanet.com.cy

tel. 99645514
tel. 96523353
fax. 25357854

Architects
Designers
Engineers
Consultants

no
HOUSE 6
α03