


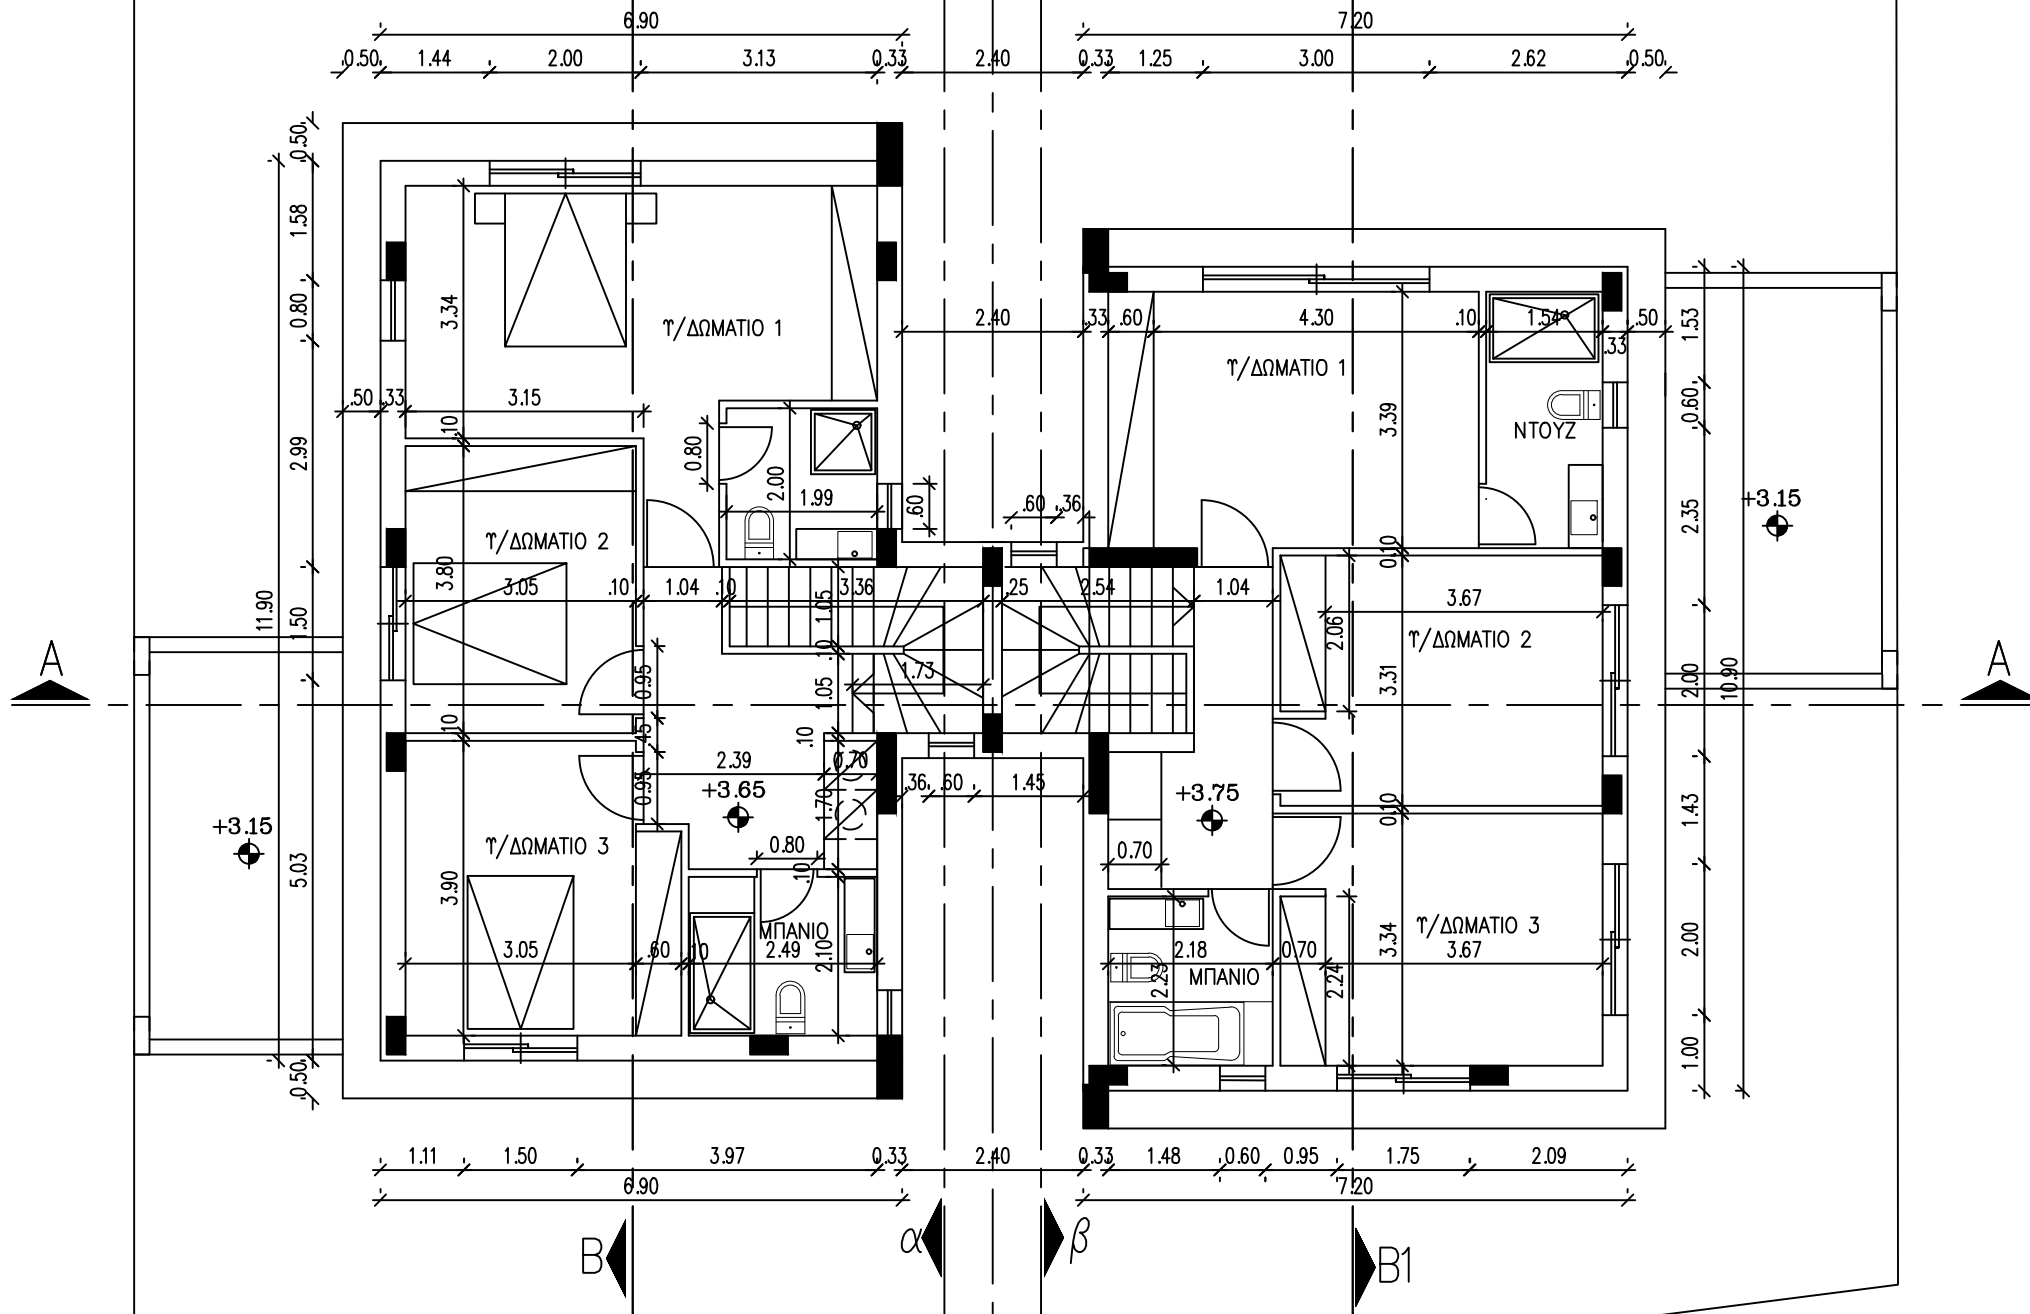

A+M
MILTADOUS
architects + engineers

178 Athinon str, suite 12, 2038 nicosia cyprus
tel. 00357-22518539 - fax. 00357-22424985

● ΠΡΟΤΕΙΝΟΜΕΝΑ ΎΨΟΜΕΤΡΑ
● ΉΦΙΣΤΑΜΕΝΑ ΎΨΟΜΕΤΡΑ

project

NICOSIA - CYPRUS

drawing title

ΚΑΤΟΨΗ ΟΡΟΦΟΤ

job title

HOUSING FOR
CRITONIA IKISTIKI LTD

file no

revision suffix

scale
1:100

date
2 | 21

job no

drawn

dwg no

A/02

checked