



Current situation plan. 1:100

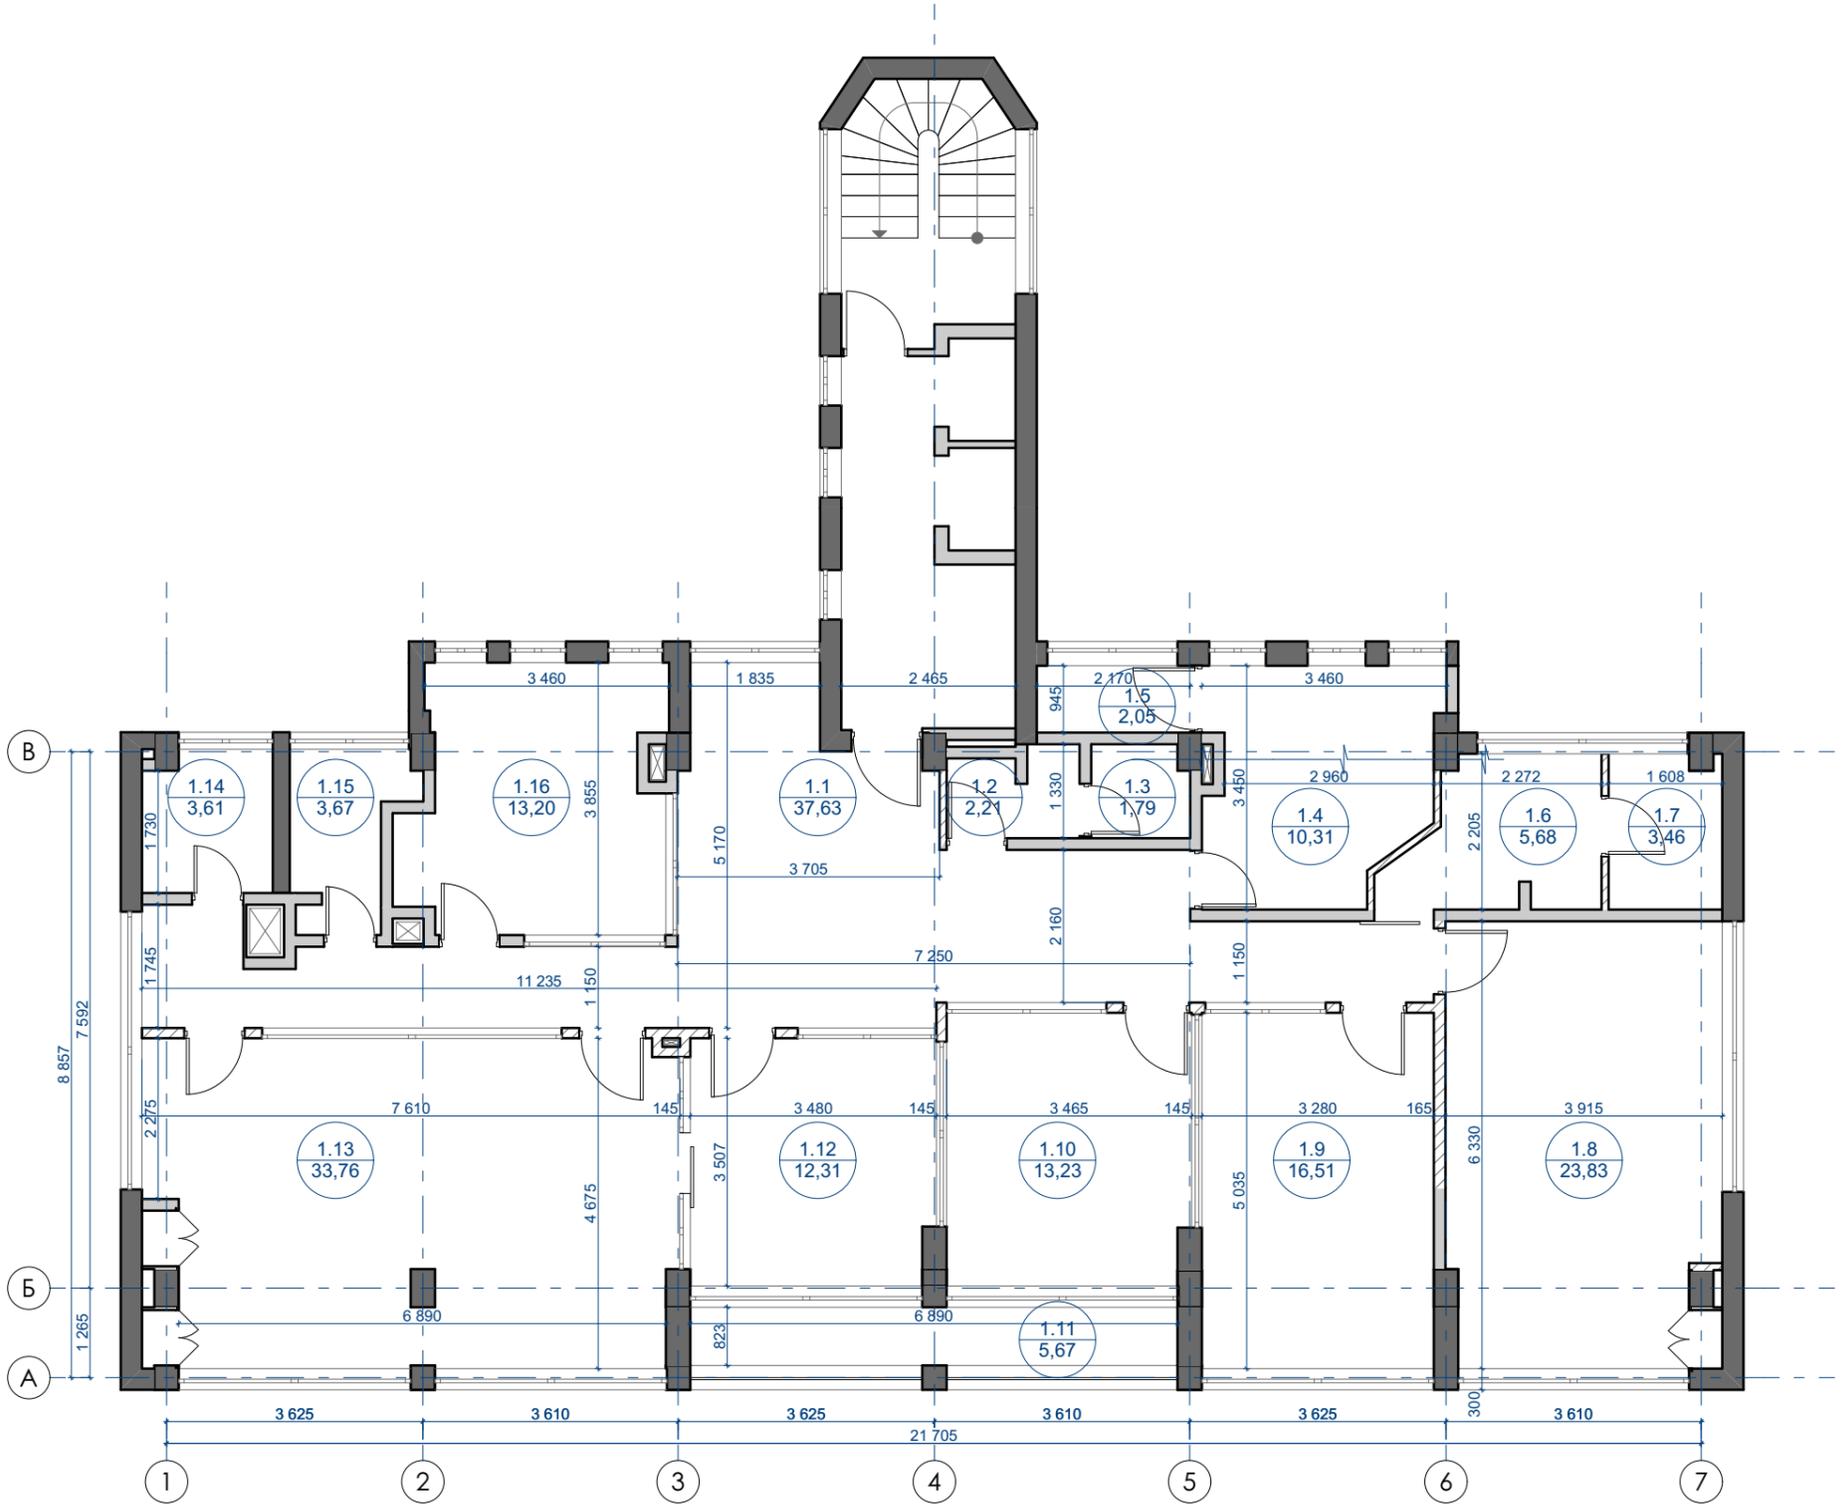

Explication. Current situation.		
Number	Name	m <sup>2</sup>
1.1	Room	37,6
1.2	Room	2,2
1.3	Room	1,8
1.4	Room	10,3
1.5	Room	2,1
1.6	Room	5,7
1.7	Room	3,5
1.8	Room	23,8
1.9	Room	16,5
1.10	Room	13,2
1.11	Room	5,7
1.12	Room	12,3
1.13	Room	33,8
1.14	Room	3,6
1.15	Room	3,7
1.16	Room	13,2
		<b>189,0 m<sup>2</sup></b>


08.06.2021			
Date of issue			
Customer:		№ project: AC-06-GSL-20-AИ	№ doc.: AC-06-GSL-20-AИ- -1
		M: 1:100	
<b>AC-06-GSL-20-AИ-</b>			
Company office "GSL Law & Consulting"			
Director	Makarenko		Стадия
ChPrArch	Makarenko		Working project
ChPrEng	Loshmakov		Sheet №
Architect	Lobachev		1
	<b>Amount</b>		Sheets
Reg.Doc.Ctrl.	Makarenko		
Current situation plan. M 1:100.			

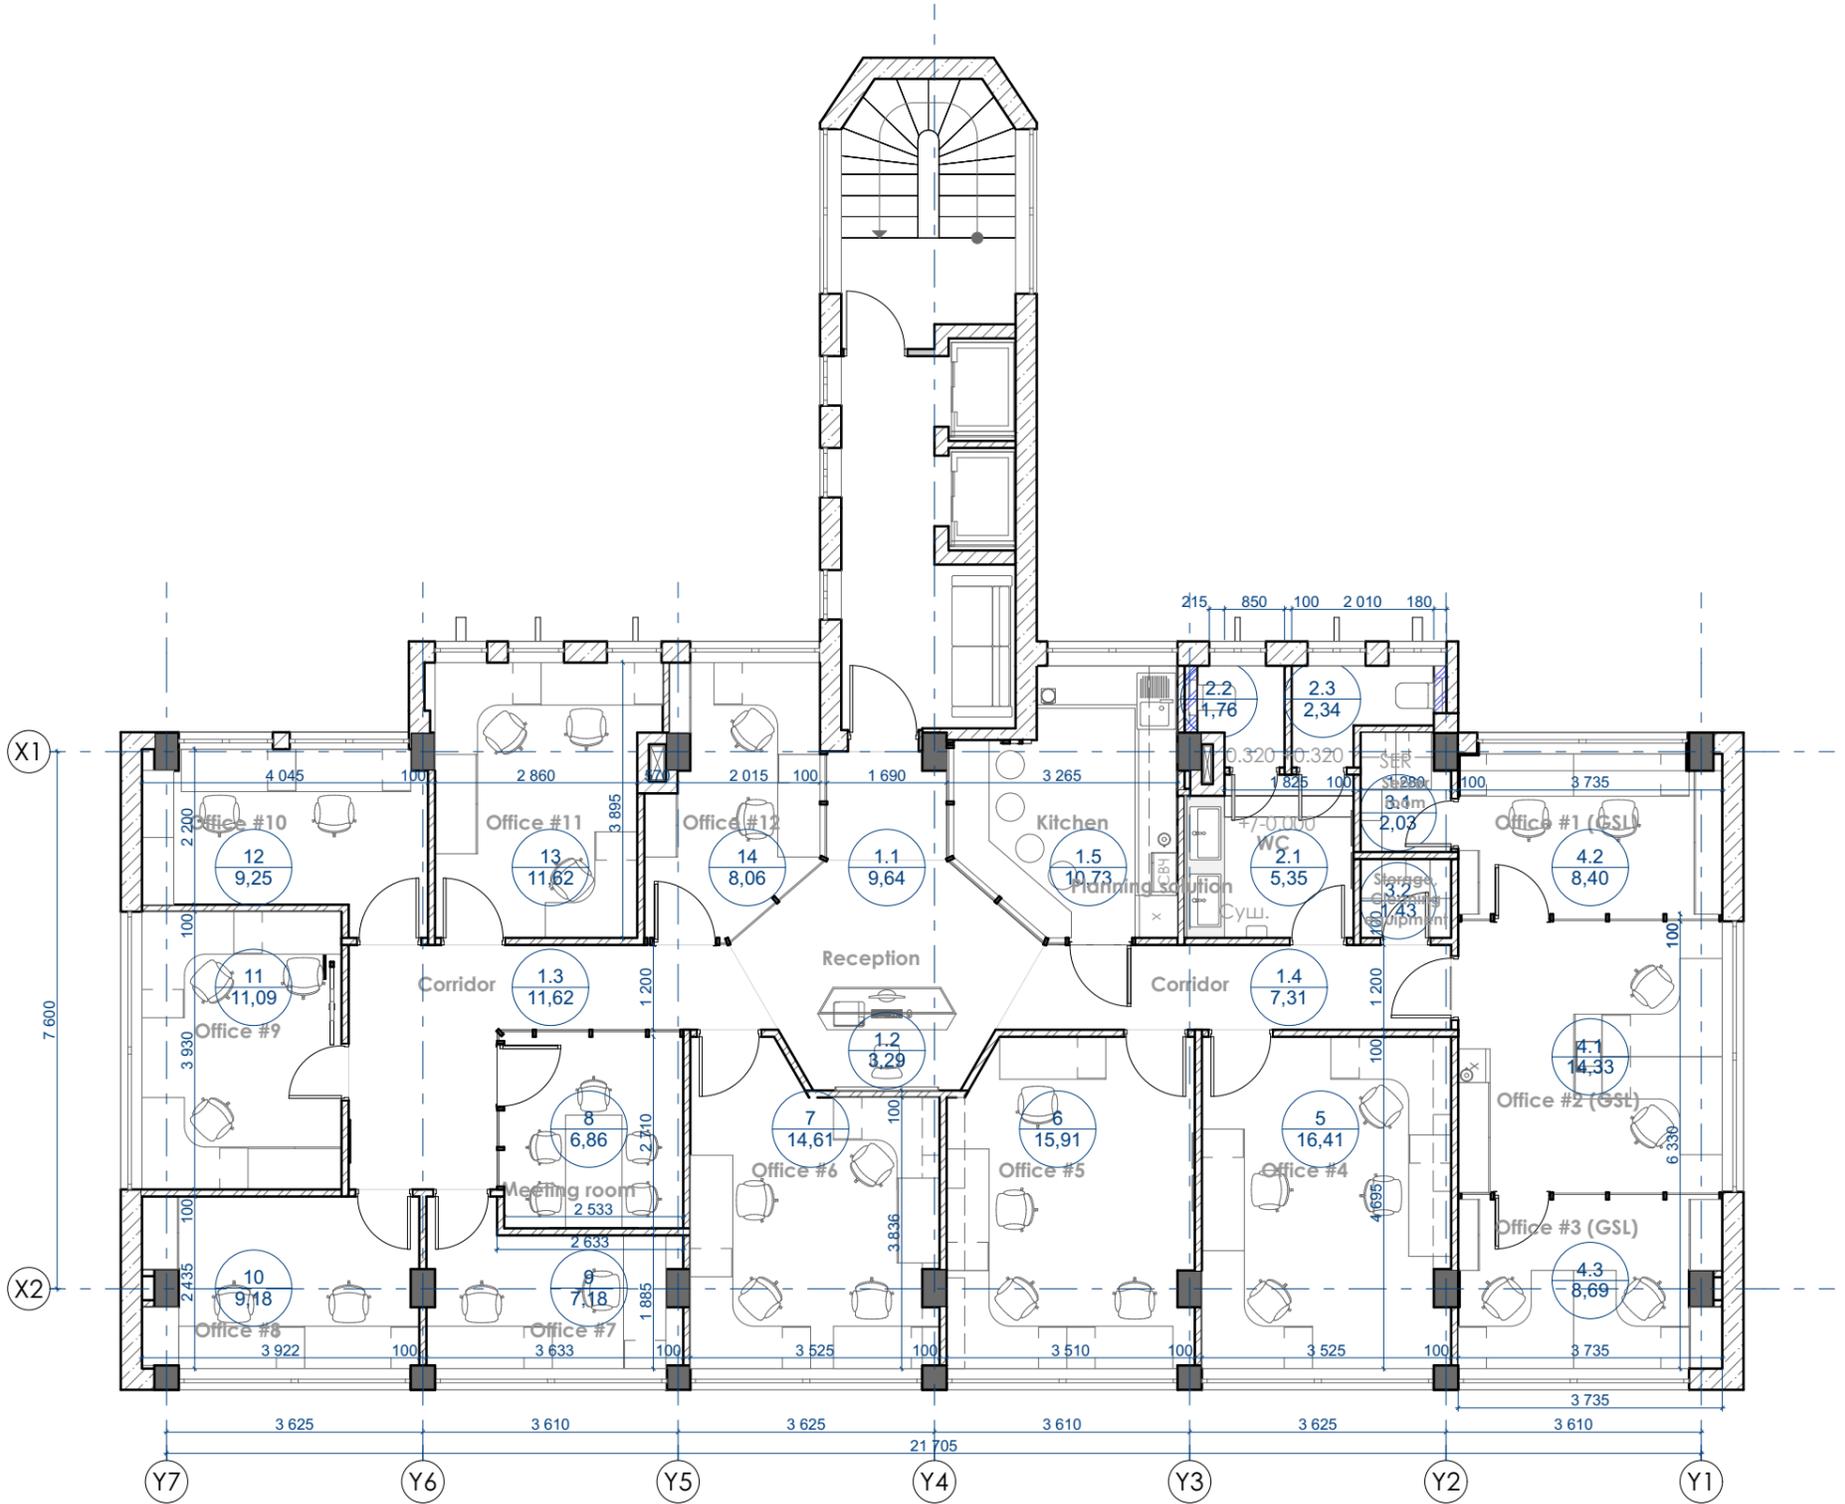

Explication		
Num.	Name	m <sup>2</sup>
1.1	Reception (general)	9,6
1.2	Reception (staff)	3,3
1.3	Corridor	11,6
1.4	Corridor	7,3
1.5	Kitchen	10,7
2.1	Bathroom	5,4
2.2	Bathroom (a cabin)	1,8
2.3	Bathroom (a cabin)	2,3
3.1	Server room	2,0
3.2	Storage, Cleaning equipment	1,4
4.1	Office №1.1 (GSL)	23,4
4.2	Office №1.2 (GSL)	8,4

Explication		
Num.	Name	m <sup>2</sup>
4.3	Office №1.3 (GSL)	8,7
5	Office №2	16,4
6	Office №3	15,9
7	Office №4	14,6
8	Office №5 / Meeting room	6,9
9	Office №6	7,2
10	Office №7	9,2
11	Office №8	11,1
12	Office №9	9,2
13	Office №10	11,6
14	Office №11	8,1
<b>Amount</b>		<b>206,1 м<sup>2</sup></b>


08.06.2021						
Date of issue						
Customer:		№ project: AC-06-GSL-20-AИ		№ doc.: AC-06-GSL-20-AИ- -2		
				M: 1:100		
		<b>AC-06-GSL-20-AИ-</b>				
		Company office "GSL Law & Consulting"				
Director	Makarenko		Стадия	Sheet №	Sheets	
ChPrArch	Makarenko		Architectural solutions	Working project	2	
ChPrEng	Loshmakov					
Architect	Lobachev					
Reg.Doc.Ctrl.	Makarenko	Ground floor plan. M 1:100.				

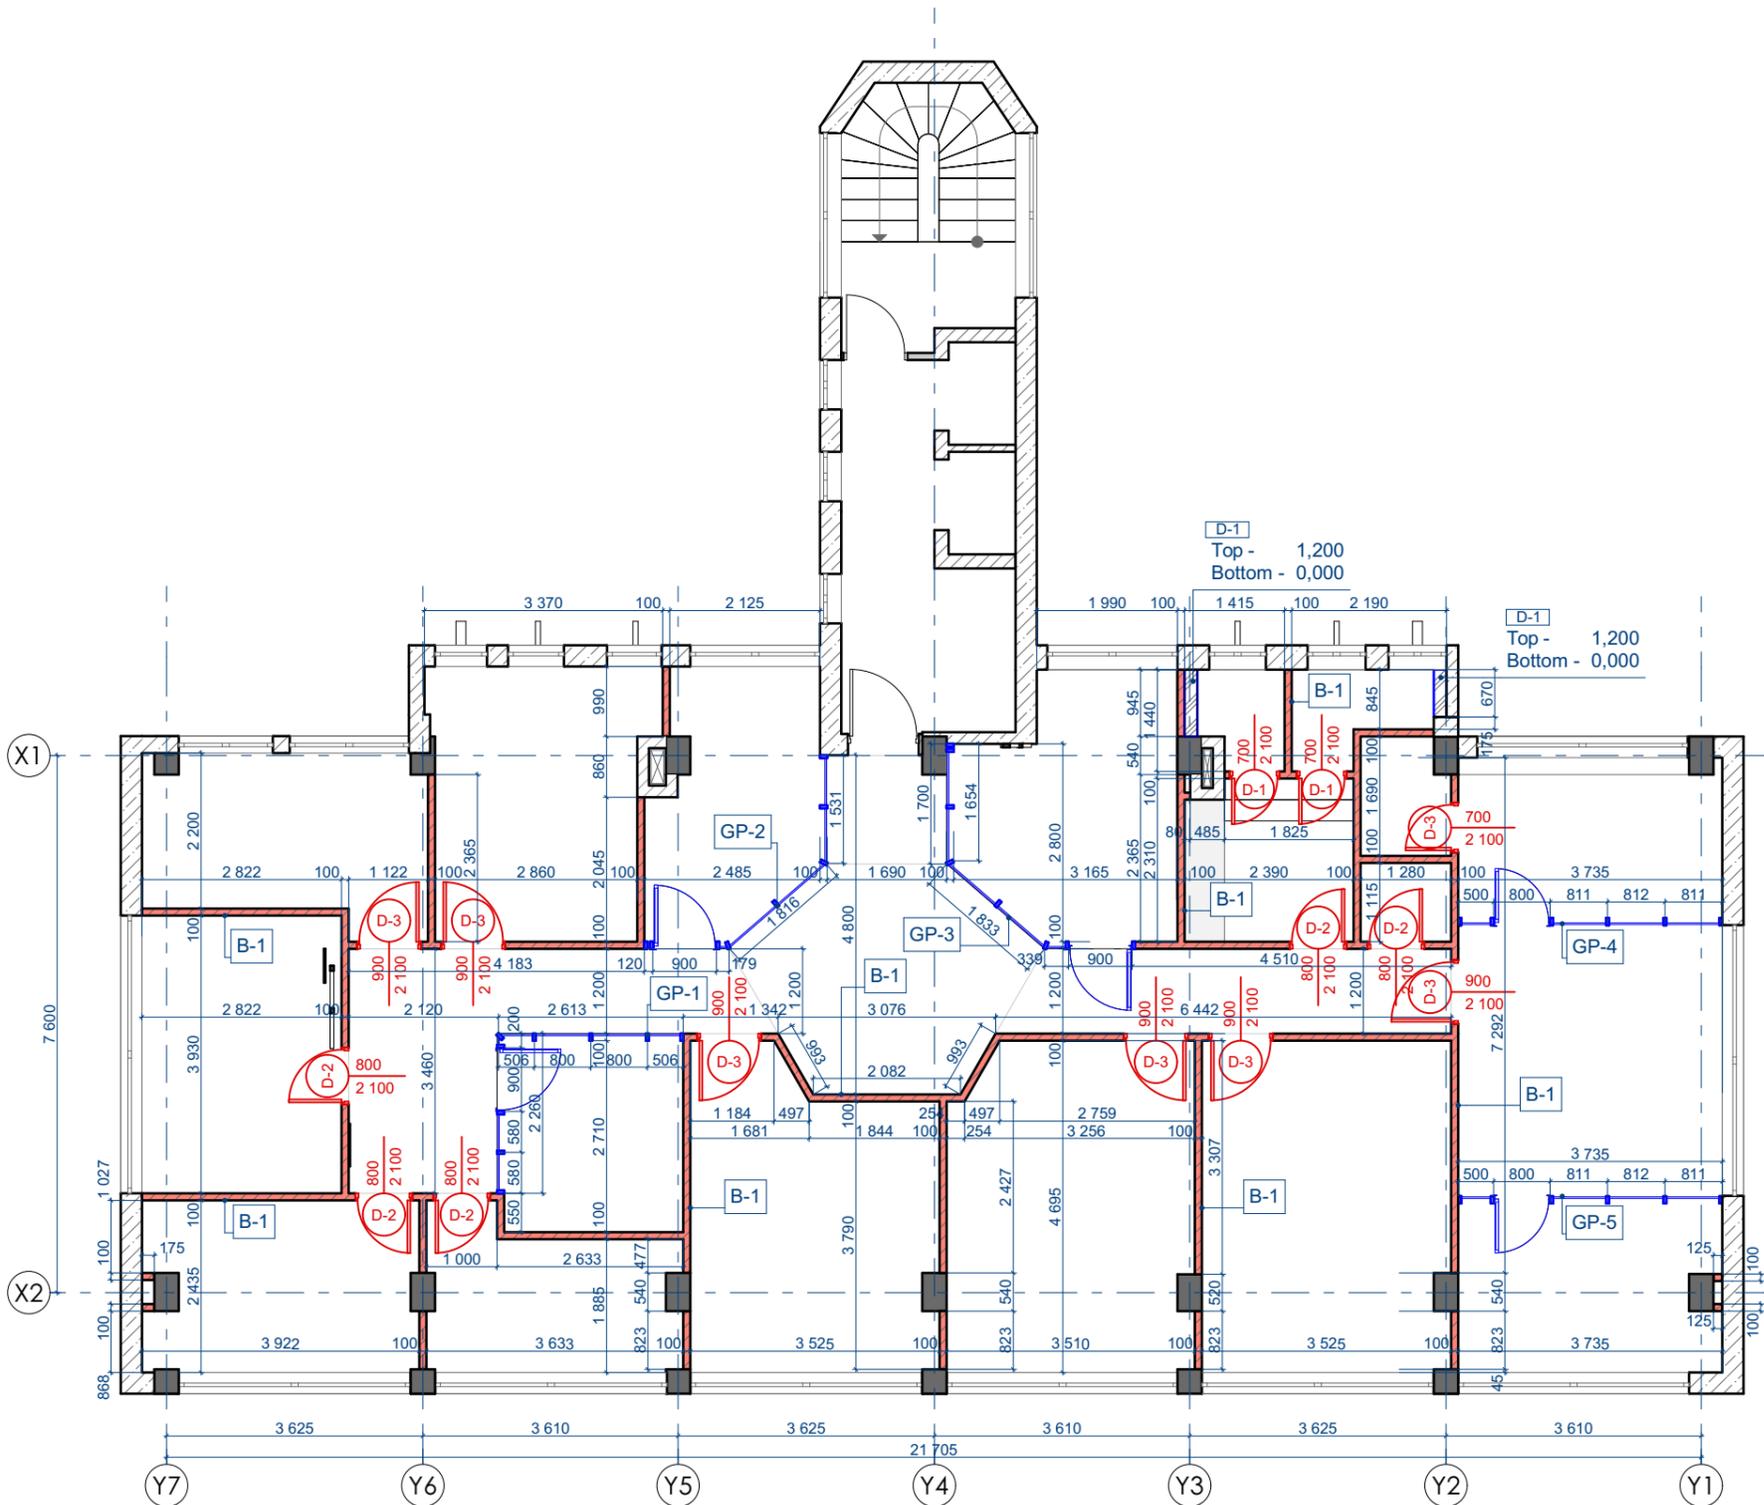


Constructions						
Type	Marking	Material	thickness, mm	Inner surface area, m <sup>2</sup>	Outer surface area, m <sup>2</sup>	m <sup>3</sup>
Drywall box						
	D-1	Drywall	180	1,9	1,9	0,34
				1,9 m <sup>2</sup>	1,9 m <sup>2</sup>	0,34 m <sup>3</sup>
Wall						
	B-1	Foam concrete block	100	161,6	162,9	16,62
				161,6 m <sup>2</sup>	162,9 m <sup>2</sup>	16,62 m <sup>3</sup>
				<b>163,5 m<sup>2</sup></b>	<b>164,8 m<sup>2</sup></b>	<b>16,96 m<sup>3</sup></b>

Glass partition table					
Marking	Specification	Quantity	Quantity of panels	Glass partition surface area, m <sup>2</sup>	Length, meters
GP-1	Aluminum glass partition windows are arranged using an aluminum profile and energy-efficient double-chamber glazing. The entrance door as part of the stained-glass window is made of a profile filled with double-glazed windows.	1	8	12,6	4,85
GP-2		1	7	13,7	4,54
GP-3		1	7	14,5	4,78
GP-4		1	5	9,6	3,73
GP-5		1	5	9,7	3,73
		<b>5</b>	<b>32</b>	<b>60,1 m<sup>2</sup></b>	<b>21,63 m</b>

08.06.2021			
Date of issue			
Customer:		№ project: AC-06-GSL-20-AИ	№ doc.: AC-06-GSL-20-AИ- -3
		M: 1:100	
<b>AC-06-GSL-20-AИ-</b>			
Company office "GSL Law & Consulting"			
Director	Makarenko	Architectural solutions	Стадия
ChPrArch	Makarenko		Working project
ChPrEng	Loshmakov		Sheet №
Architect	Lobachev		3
Reg.Doc.Ctrl.	Makarenko		Sheets
Installation of partitions plan. 1:100.			

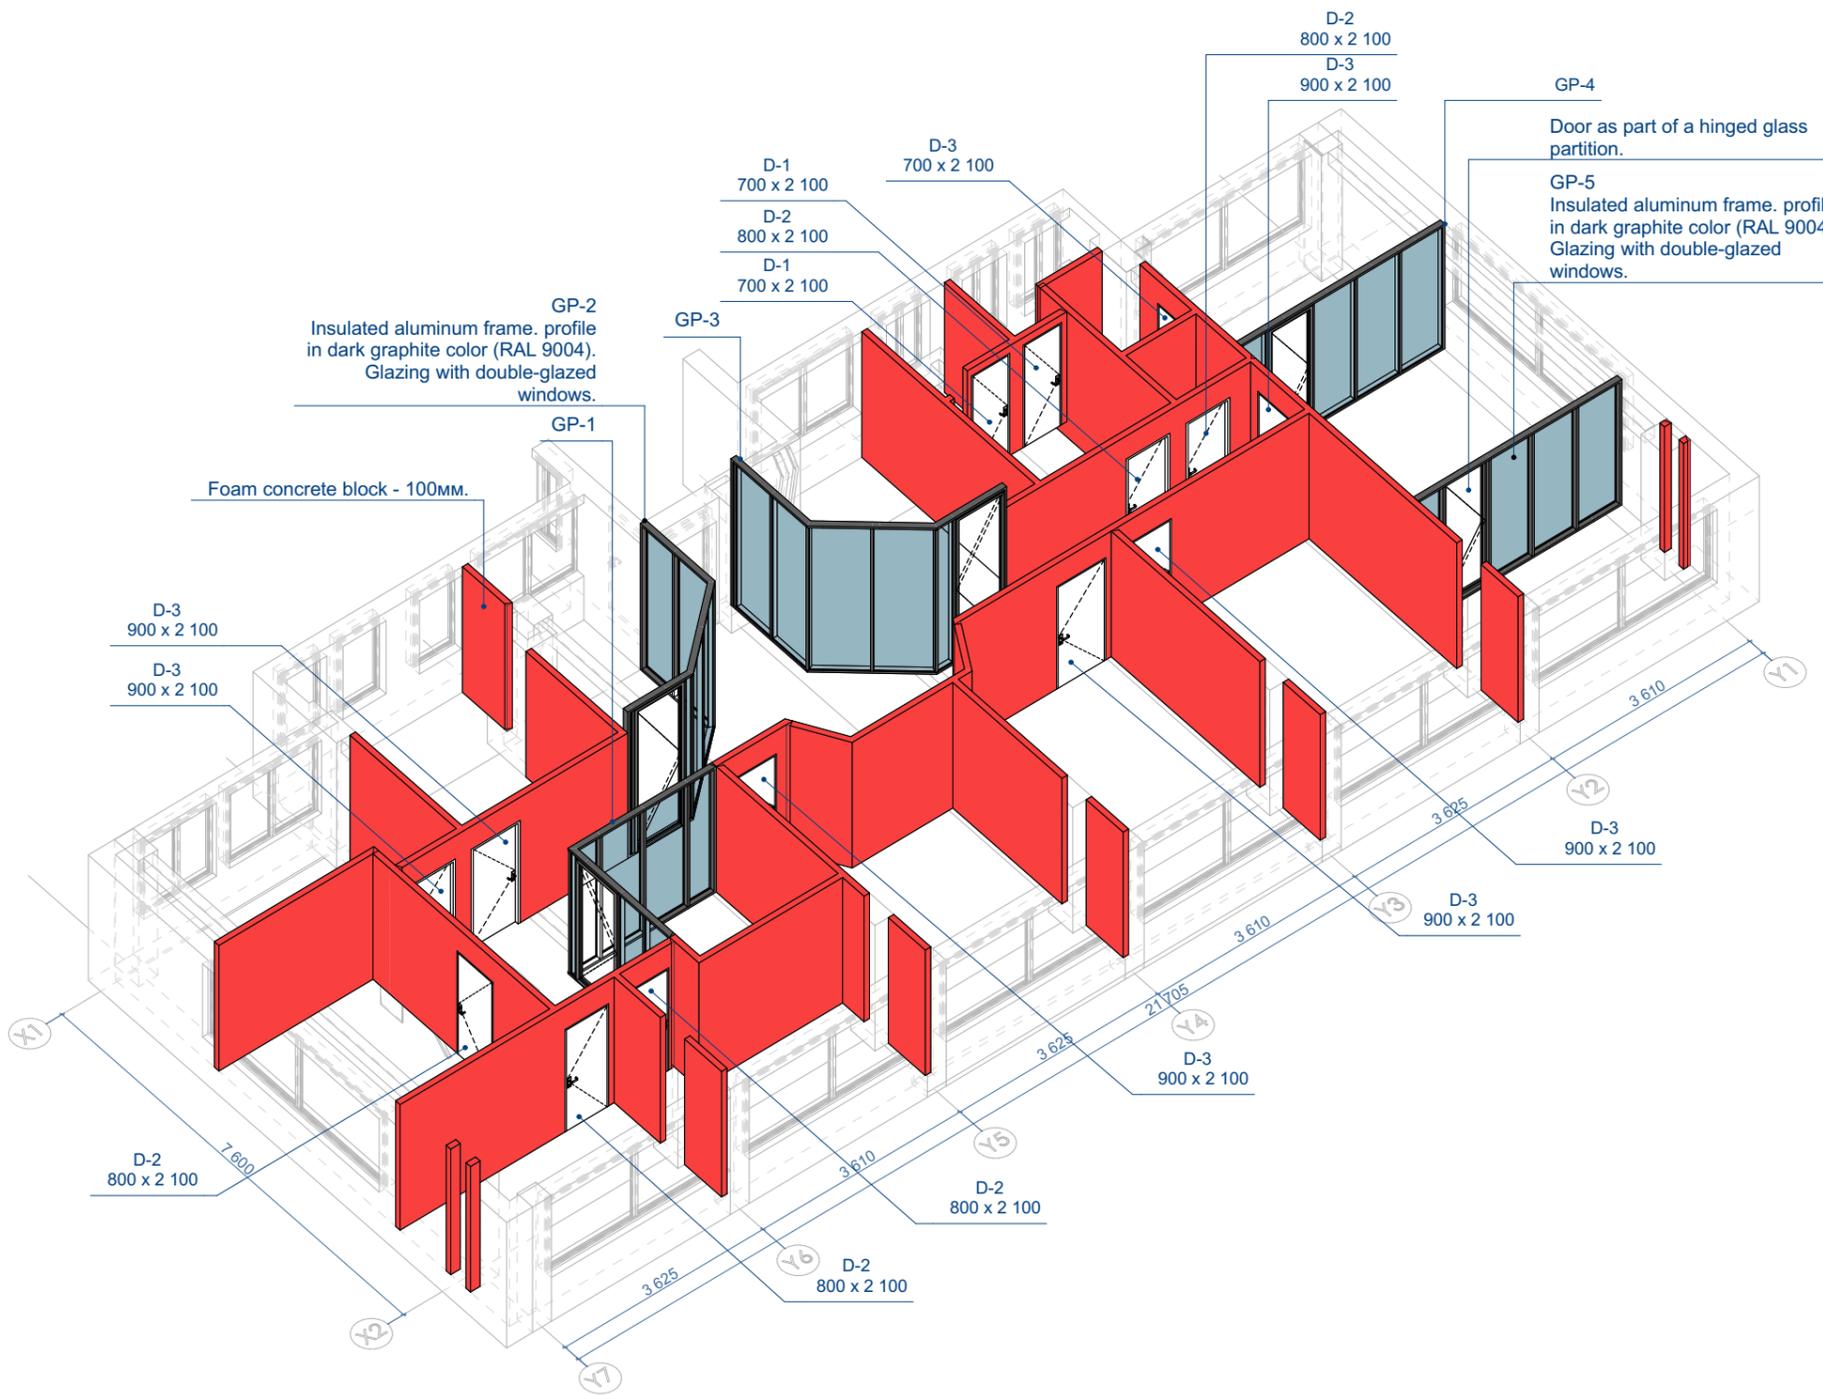


08.06.2021						
Date of issue						
Customer:		№ project: AC-06-GSL-20-AИ	№ doc.: AC-06-GSL-20-AИ- -4	M: 1:75		
		<b>AC-06-GSL-20-AИ-</b>				
		Company office "GSL Law & Consulting"				
Director	Makarenko		Architectural solutions	Стадия	Sheet №	Sheets
ChPrArch	Makarenko		Installation. Axonometry.	Working project	4	
ChPrEng	Loshmakov					
Architect	Lobachev					
Reg.Doc.Ctrl.	Makarenko					

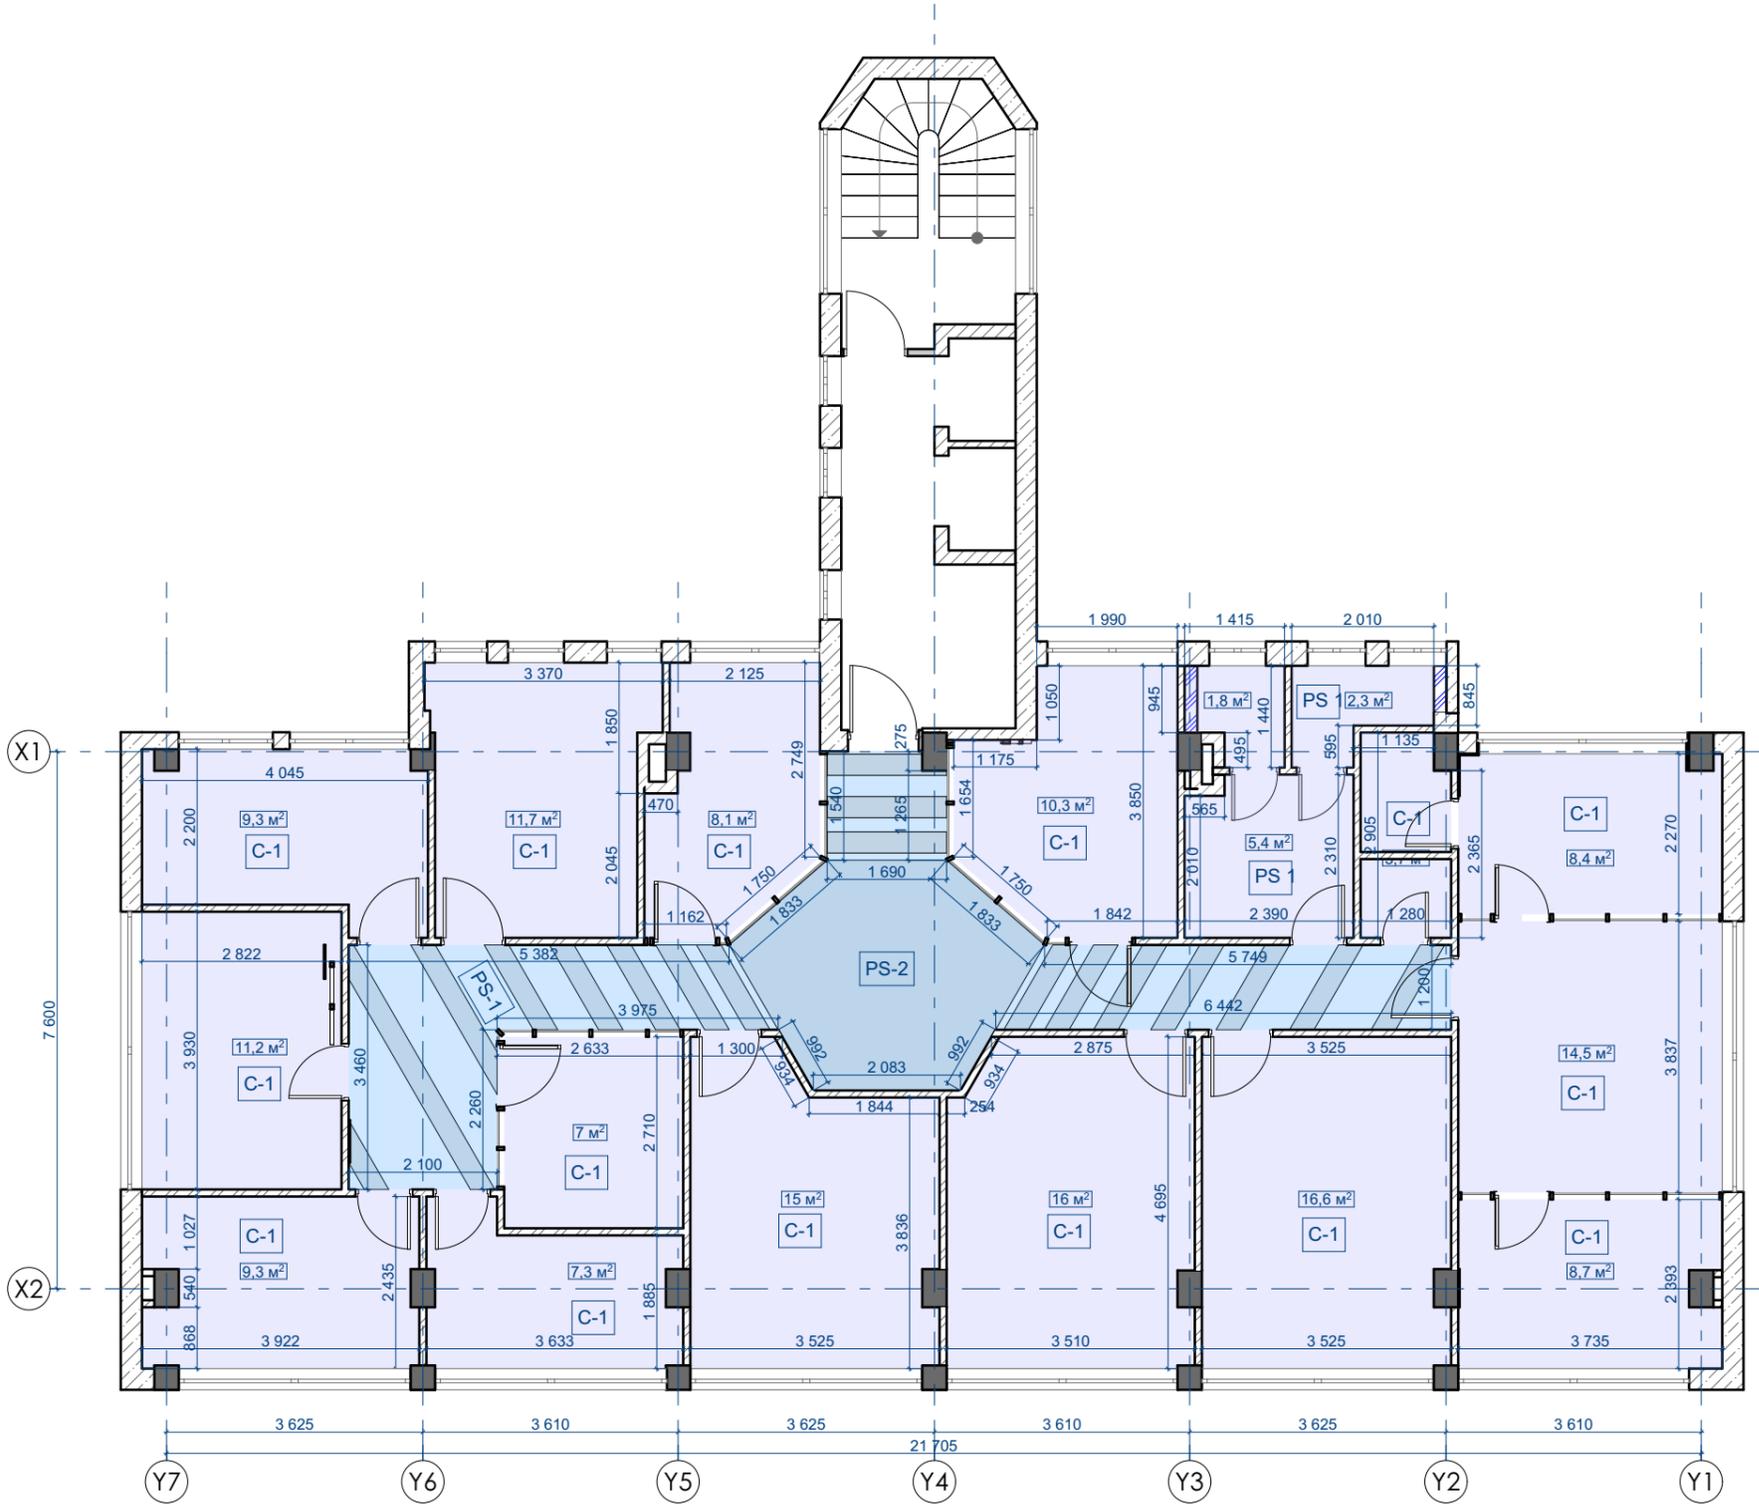

Floor finishing		
Marking	Material	m <sup>2</sup>
C-1	Carpet. Type 1.	166,6
PS-1	Pporcelain stoneware. Type 1.	14,5
PS-2	Pporcelain stoneware. Type 2.	17,1
<b>Сумма общая</b>		<b>198,2 м<sup>2</sup></b>

08.06.2021						
Date of issue						
Customer:		№ project: AC-06-GSL-20-AИ	№ doc.: AC-06-GSL-20-AИ- -5	M: 1:75		
		<b>AC-06-GSL-20-AИ-</b>				
		Company office "GSL Law & Consulting"				
Director	Makarenko		Architectural solutions	Стадия	Sheet №	
ChPrArch	Makarenko			Working project	5	Sheets
ChPrEng	Loshmakov					
Architect	Lobachev					
Reg.Doc.Ctrl.	Makarenko	Floor finishing plan. 1:100.				


Ceiling finishing plan 1:100

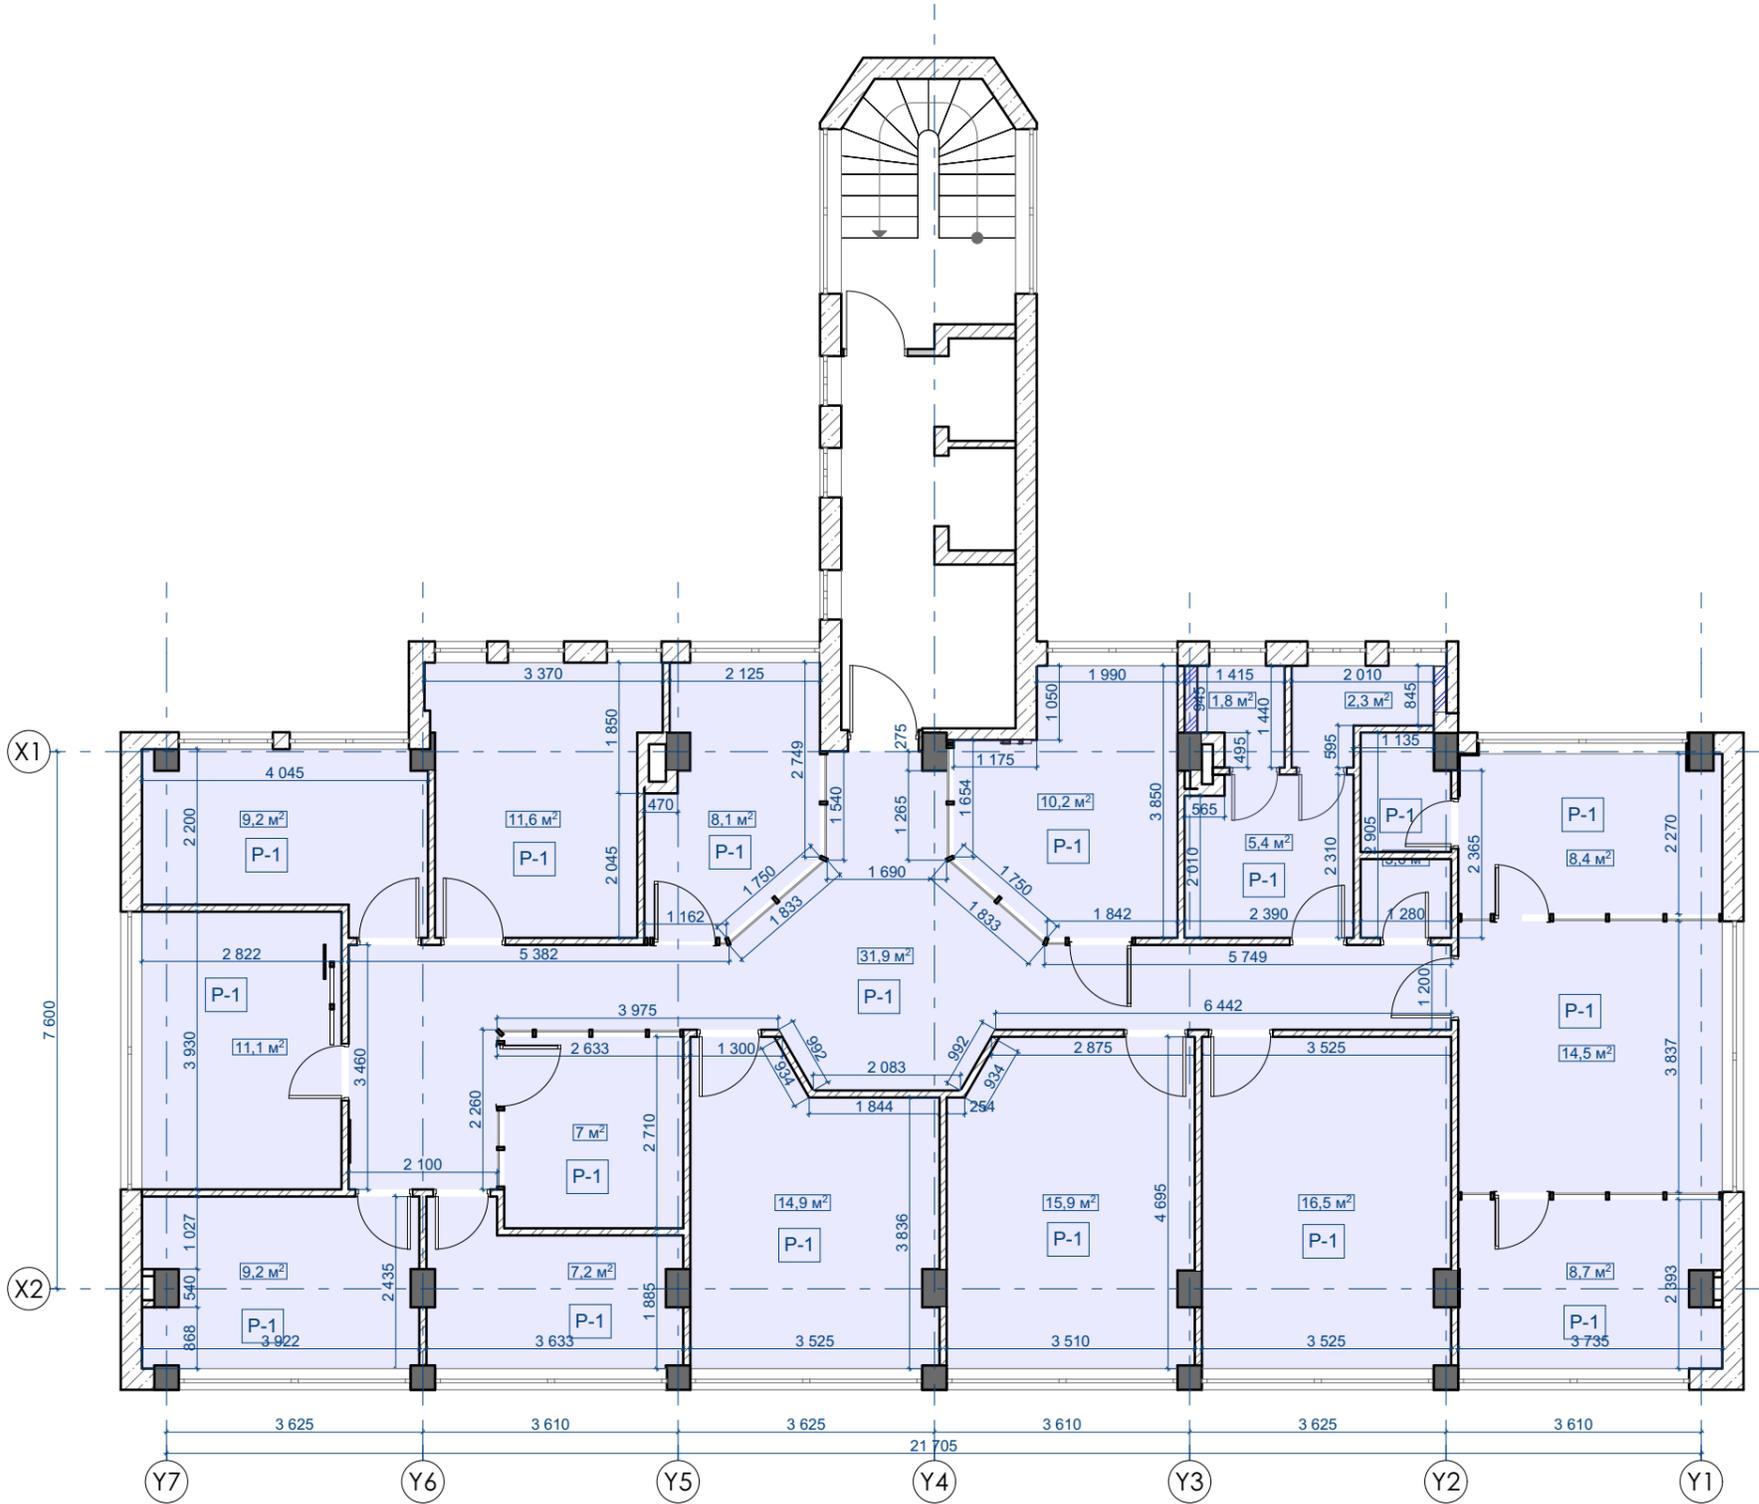

Ceiling decoration		
Marking	Material	m²
P-1	Painting an existing surface	197,5
		<b>197,5 m²</b>

08.06.2021						
Date of issue						
Customer:		№ project: AC-06-GSL-20-AИ	№ doc.: AC-06-GSL-20-AИ- -6	M: 1:75		
		<b>AC-06-GSL-20-AИ-</b>				
		Company office "GSL Law & Consulting"				
Director	Makarenko		Architectural solutions	Стадия	Sheet №	Sheets
ChPrArch	Makarenko			Working project	6	
ChPrEng	Loshmakov					
Architect	Lobachev					
Reg.Doc.Ctrl.	Makarenko		Ceiling finishing plan. 1:100.			


Wall decoration plan 1:100

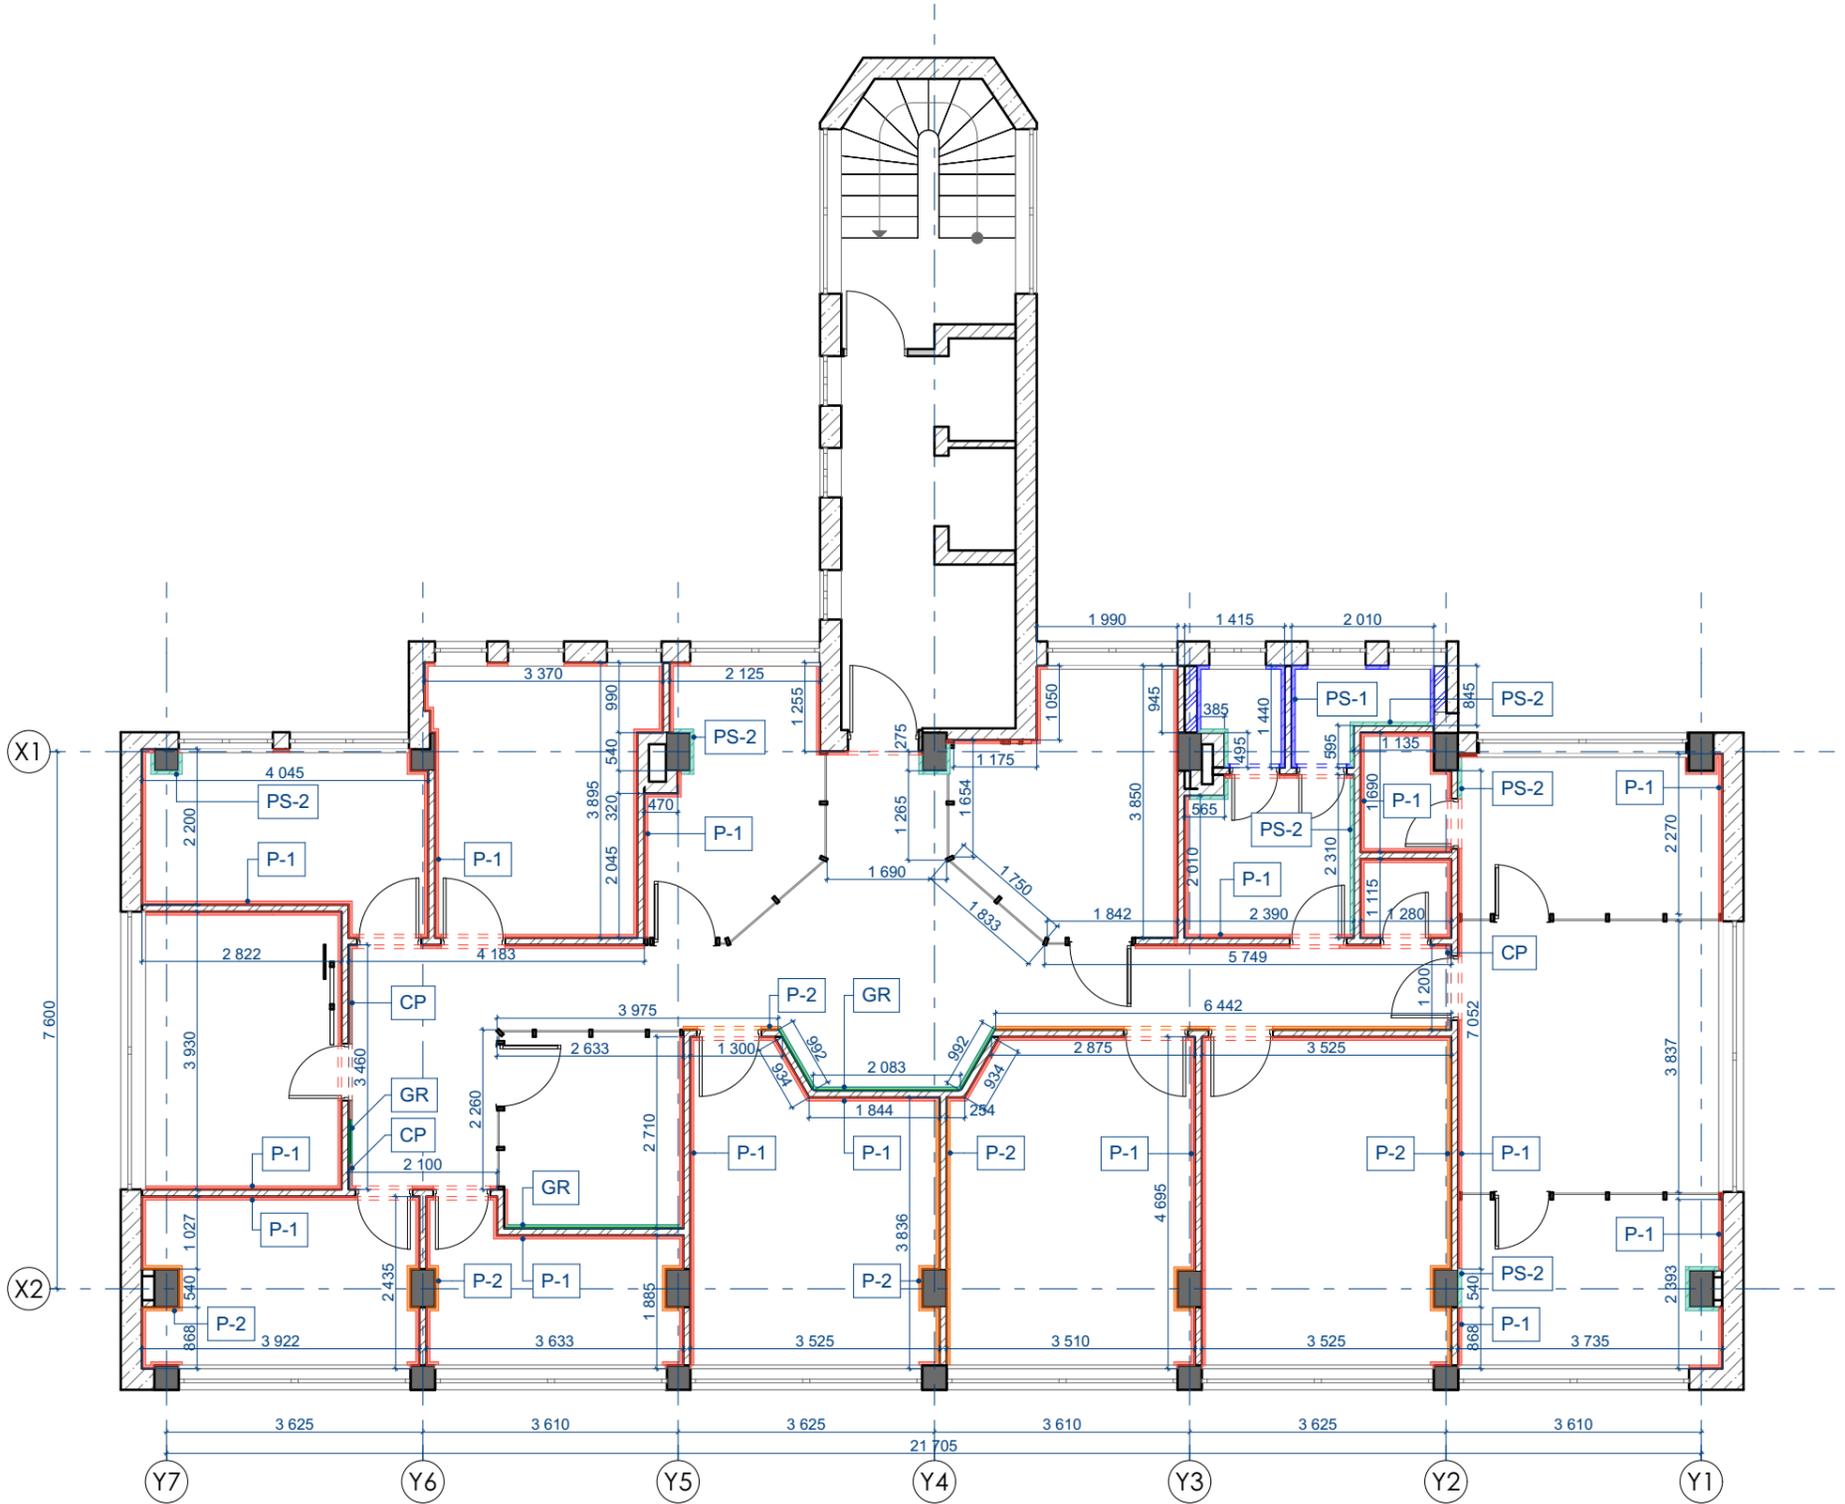

Wall decoration				
Marking	Wall decoration type	Length, meters	m <sup>2</sup>	2d view
CP	Concrete type plaster.	4,06	6,9	
GR	Grass wall	7,19	18,6	
P-1	Plaster, painting. Color - type 1.	171,35	345,8	
P-2	Plaster, painting. Color - type 2.	26,17	61,5	
PS-1	Porcelain stoneware - type 1.	11,79	15,8	
PS-2	Stone type porcelain stoneware - type 2.	11,54	28,7	
		<b>232,10 m</b>	<b>477,3 m<sup>2</sup></b>	

08.06.2021						
Date of issue						
Customer:		№ project: AC-06-GSL-20-AИ	№ doc.: AC-06-GSL-20-AИ- -7	M: 1:75		
		<b>AC-06-GSL-20-AИ-</b>				
		Company office "GSL Law & Consulting"				
Director	Makarenko		Architectural solutions	Стадия	Sheet №	
ChPrArch	Makarenko			Working project	7	Sheets
ChPrEng	Loshmakov					
Architect	Lobachev					
Reg.Doc.Ctrl.	Makarenko		Wall decoration plan. 1:100.			

Luminaire layout plan. 1:100

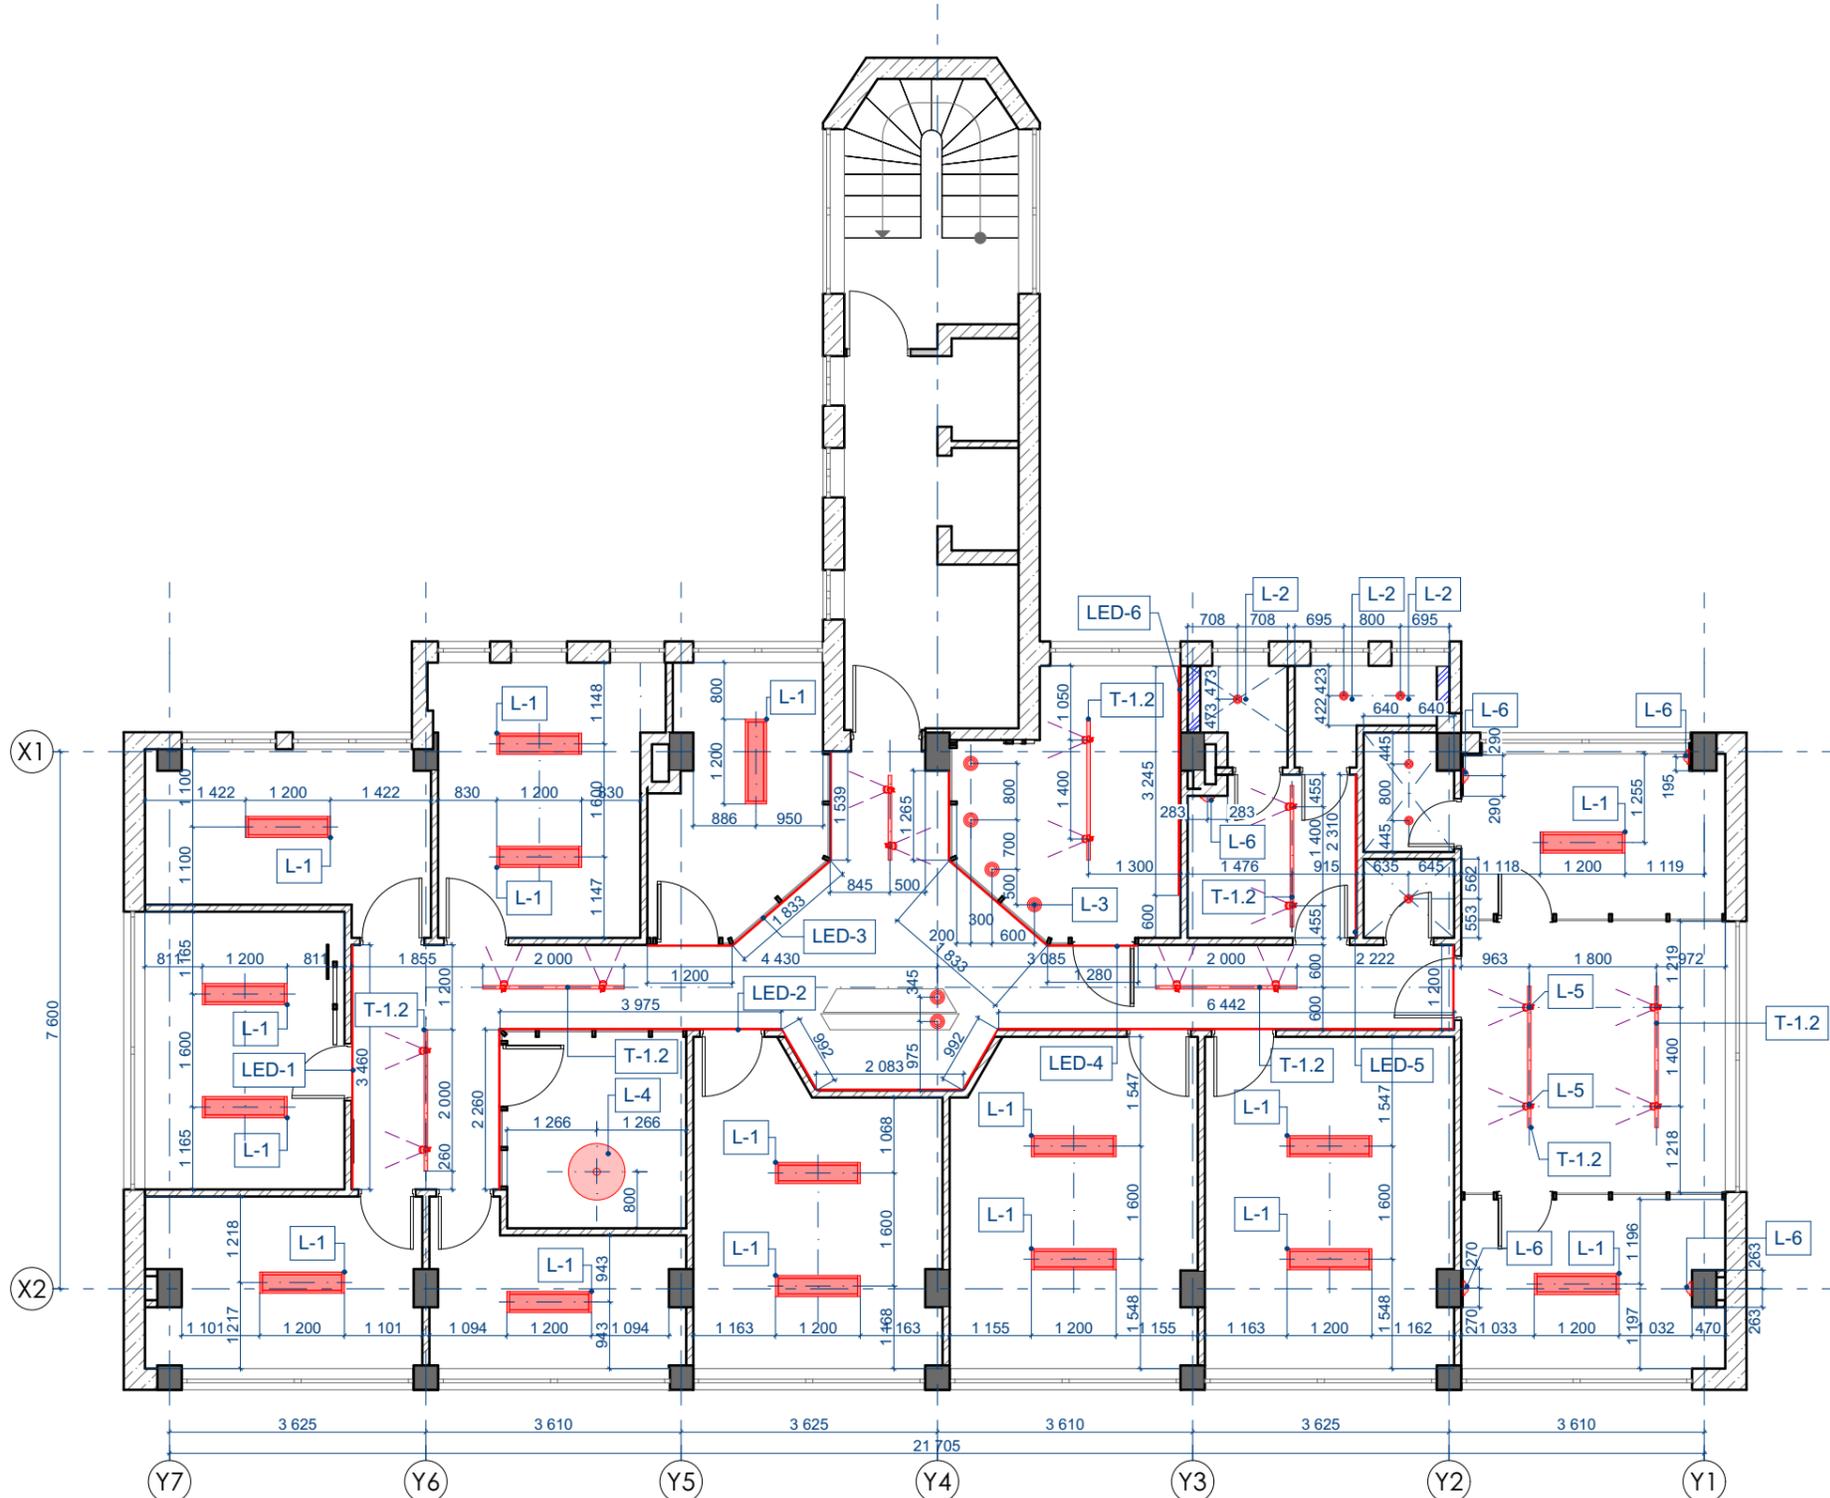


Light fixtures						
Specification	Marking	Leight, mm	Width, mm	Height, mm	Quantity	2D-view
Surface-mounted lamp. 220V. Ceiling.	L-1	1 200	300	60	16	
Lamp. 220V. Spot, ceiling, built-in.	L-2	120	120	100	6	
Lamp. 220V. Ceiling, suspended. Type-2.	L-3	200	200	600	3	
Lamp. 220V. Ceiling, suspended. Type-3.	L-3	200	200	900	3	
Lamp. 220V. Ceiling, suspended. Type-1.	L-4	800	800	500	1	

Light fixtures						
Specification	Marking	Leight, mm	Width, mm	Height, mm	Quantity	2D-view
Lamp. 220V. Flood rail light. LED 2700K.	L-5	105	150	205	16	
Sconce light. 220V.	L-6	200	84	200	5	
Track rail for flood rail lights. L = 1.200 mm. With a conductor.	T-1.1	1 200	50	60	1	
Track rail for flood rail lights. L = 2.000 mm. With a conductor.	T-1.2	2 000	50	60	7	
					<b>58</b>	


LED Strip Light			
Marking	Specification	Length, meters	2d view
LED-1	LED strip in metal profile.	3,46	
LED-2	LED strip in metal profile.	18,03	
LED-3	LED strip in metal profile.	4,57	
LED-4	LED strip in metal profile.	4,38	
LED-5	LED strip in metal profile.	2,31	
LED-6	LED strip in metal profile.	3,25	
		<b>36,00 м</b>	

08.06.2021						
Date of issue						
Customer:		№ project: AC-06-GSL-20-AИ	№ doc.: AC-06-GSL-20-AИ- -8	M: 1:75		
<b>AC-06-GSL-20-AИ-</b>						
Company office "GSL Law & Consulting"						
Director	Makarenko			Стадия	Sheet №	
ChPrArch	Makarenko			Architectural solutions	Working project	8
ChPrEng	Loshmakov					
Architect	Lobachev					
Reg.Doc.Ctrl.	Makarenko	Luminaire layout plan. M 1:100.				

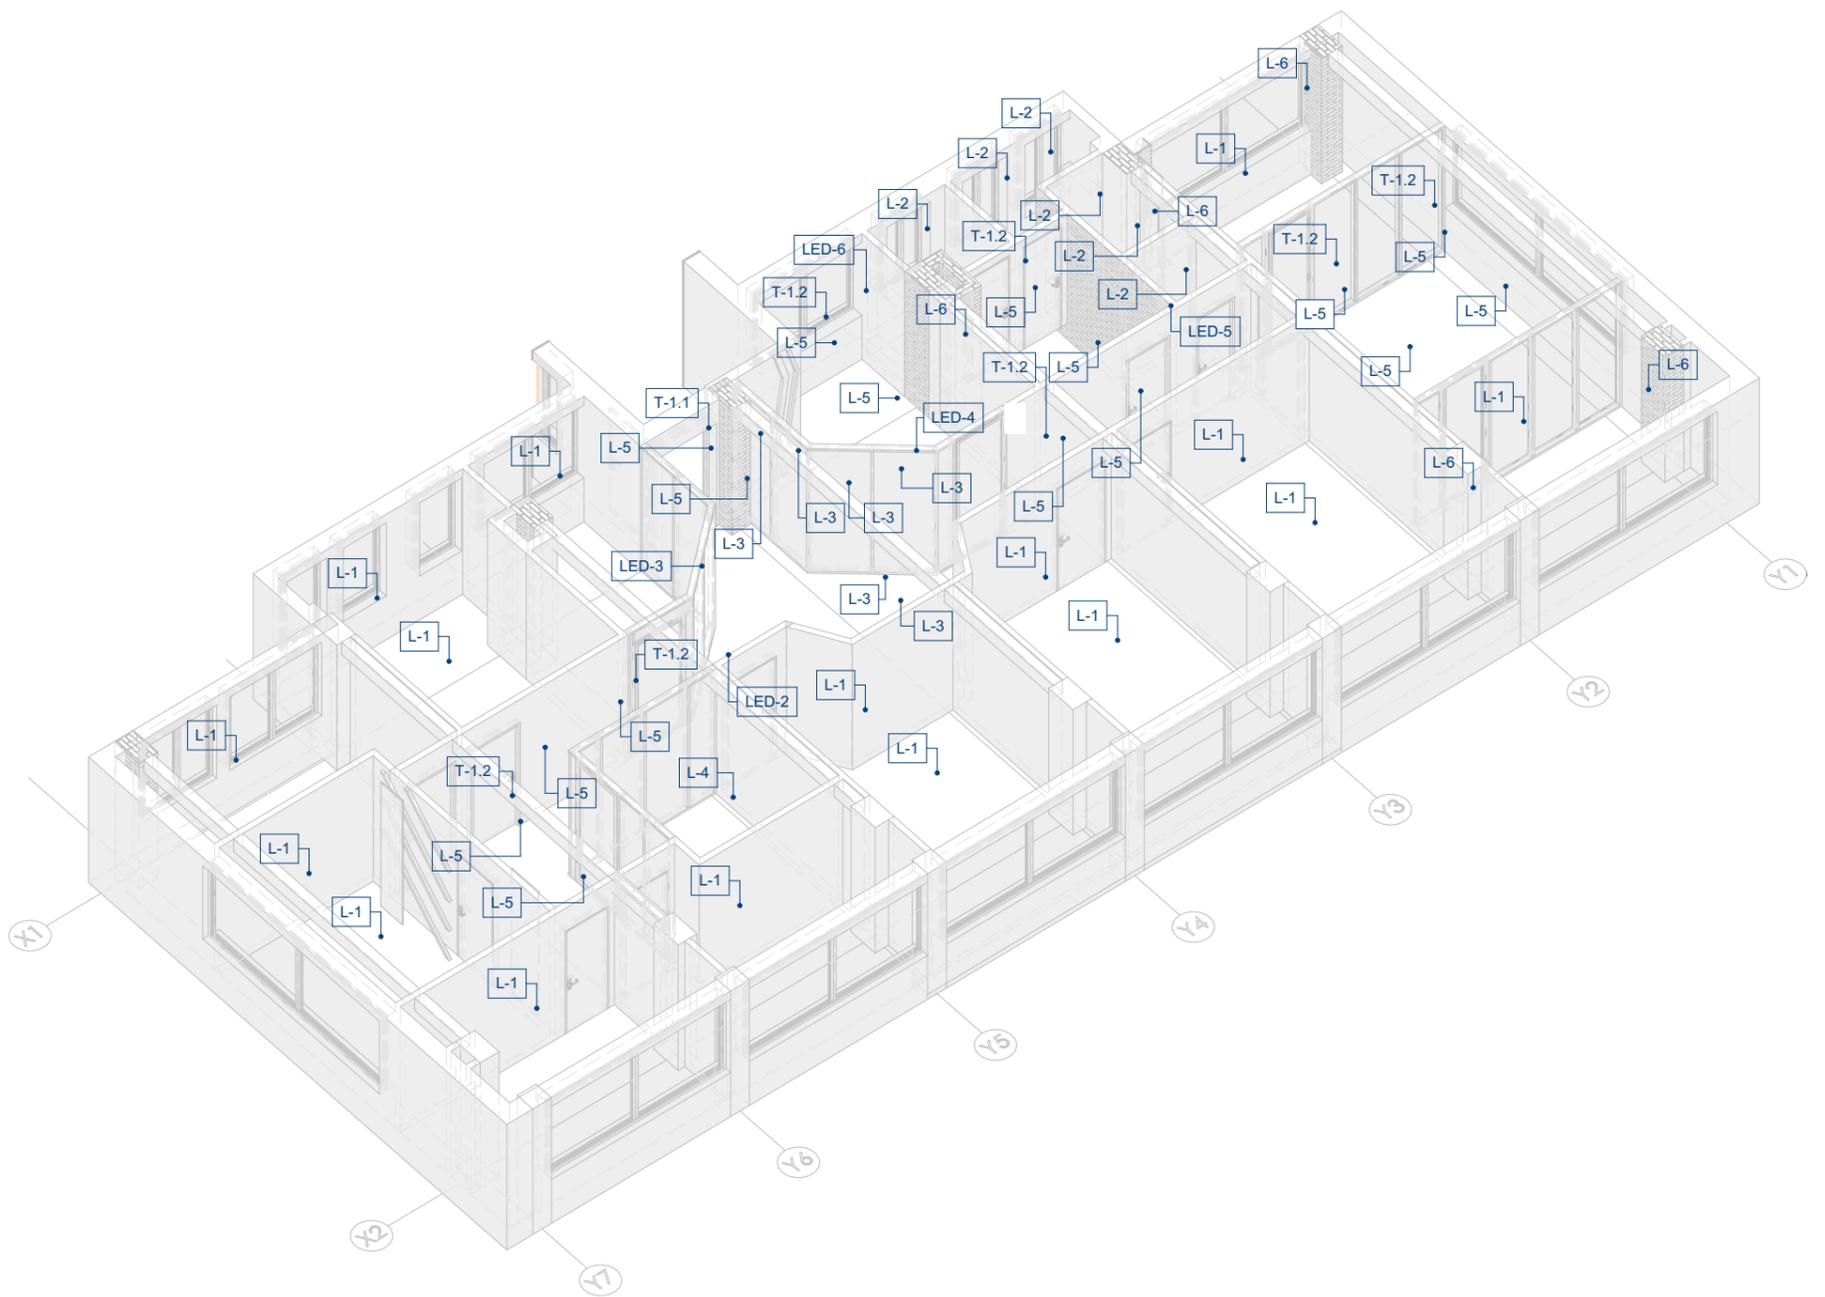


08.06.2021						
Date of issue						
Customer:		№ project: AC-06-GSL-20-AИ	№ doc.: AC-06-GSL-20-AИ- -9	M: 1:75		
		<b>AC-06-GSL-20-AИ-</b>				
		Company office "GSL Law & Consulting"				
Director	Makarenko		Architectural solutions	Стадия	Sheet №	Sheets
ChPrArch	Makarenko		Luminaire layout. Axonometry.	Working project	9	
ChPrEng	Loshmakov					
Architect	Lobachev					
Reg.Doc.Ctrl.	Makarenko					

Power sockets and cable outlets plan. 1:100

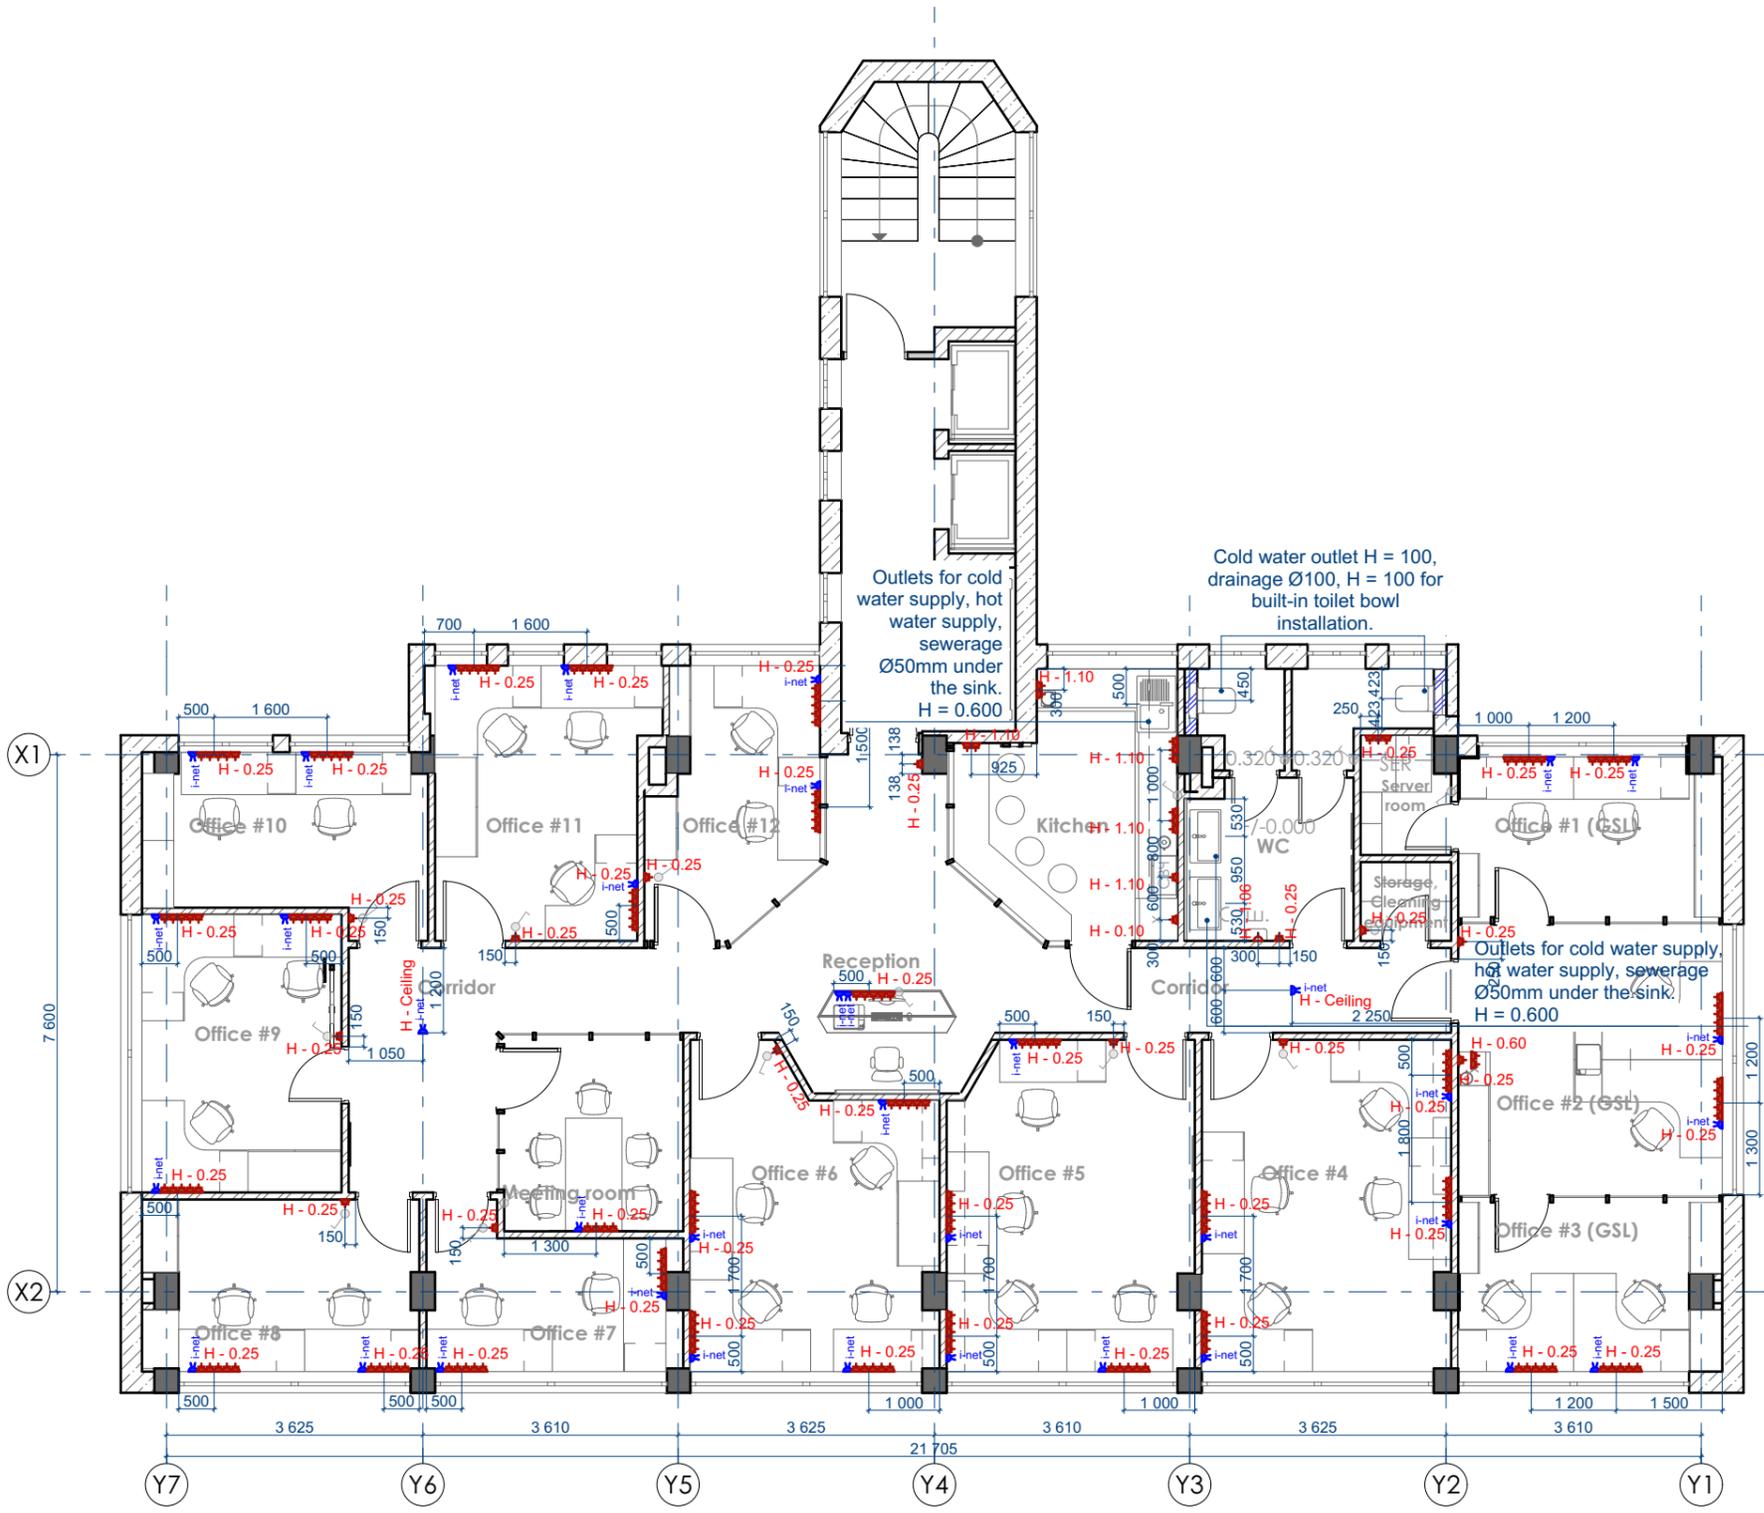

Power sockets and cable outlets		
Marking	Type	Quantity
C-1	Cable outlet. 220B. Grounding.	1
I-net	The socket is informational. RJ45. Internet cable input.	37
PS-1	Power socket. 220V. Grounding.	200
		<b>238</b>


08.06.2021						
Date of issue						
Customer:		№ project: AC-06-GSL-20-AИ	№ doc.: AC-06-GSL-20-AИ/-10	M: 1:75		
		<b>AC-06-GSL-20-AИ-</b>				
		Company office "GSL Law & Consulting"				
Director	Makarenko		Стадия	Sheet №	Sheets	
ChPrArch	Makarenko		Architectural solutions	Working project	10	
ChPrEng	Loshmakov					
Architect	Lobachev					
Reg.Doc.Ctrl.	Makarenko	Power sockets and cable outlets plan. M 1:100.				

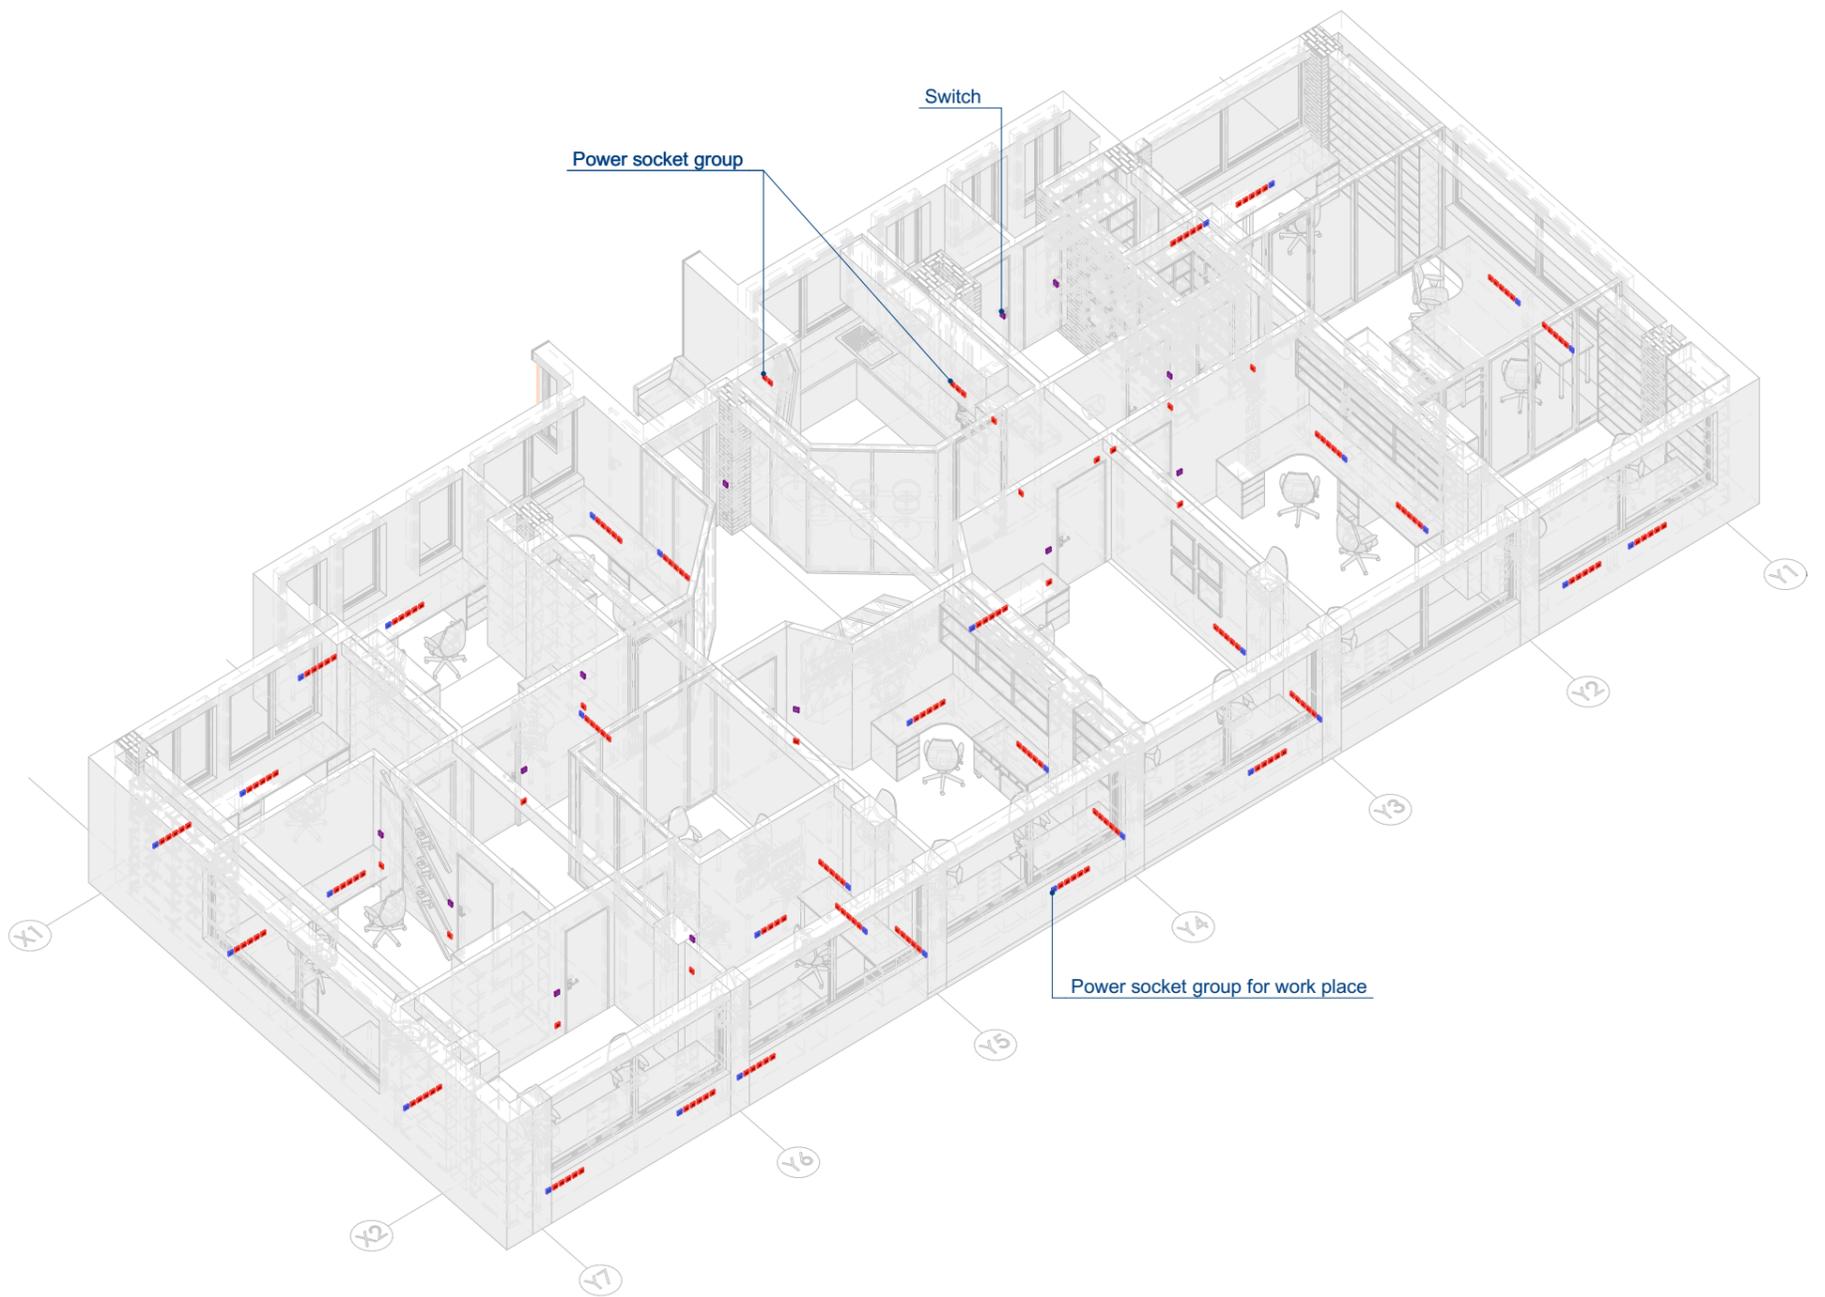

	08.06.2021					
	Date of issue					
Customer:		№ project: AC-06-GSL-20-AИ	№ doc.: AC-06-GSL-20-AИ- -11	M:	1:75	
		<b>AC-06-GSL-20-AИ-</b>				
		Company office "GSL Law & Consulting"				
Director	Makarenko		Architectural solutions	Стадия	Sheet №	Sheets
ChPrArch	Makarenko			Working project	11	
ChPrEng	Loshmakov					
Architect	Lobachev					
Reg.Doc.Ctrl.	Makarenko		Power sockets and cable outlets. Axonometry.			


Power sockets and cable outlets			
Room name	Marking	Type	Quantity
	C-1	Cable outlet. 220B. Grounding.	1
	I-net	The socket is informational. RJ45. Internet cable input.	37
	PS-1	Power socket. 220V. Grounding.	200
			<b>238</b>

	08.06.2021				
	Date of issue				
Customer:		№ project: AC-06-GSL-20-AИ	№ doc.: AC-06-GSL-20-AИ- -12	M: 1:75	
		<b>AC-06-GSL-20-AИ-</b>			
		Company office "GSL Law & Consulting"			
Director	Makarenko	Architectural solutions	Стадия	Sheet №	Sheets
ChPrArch	Makarenko		Working project	12	
ChPrEng	Loshmakov				
Architect	Lobachev				
Reg.Doc.Ctrl.	Makarenko	Power sockets and cable outlets. Table.			

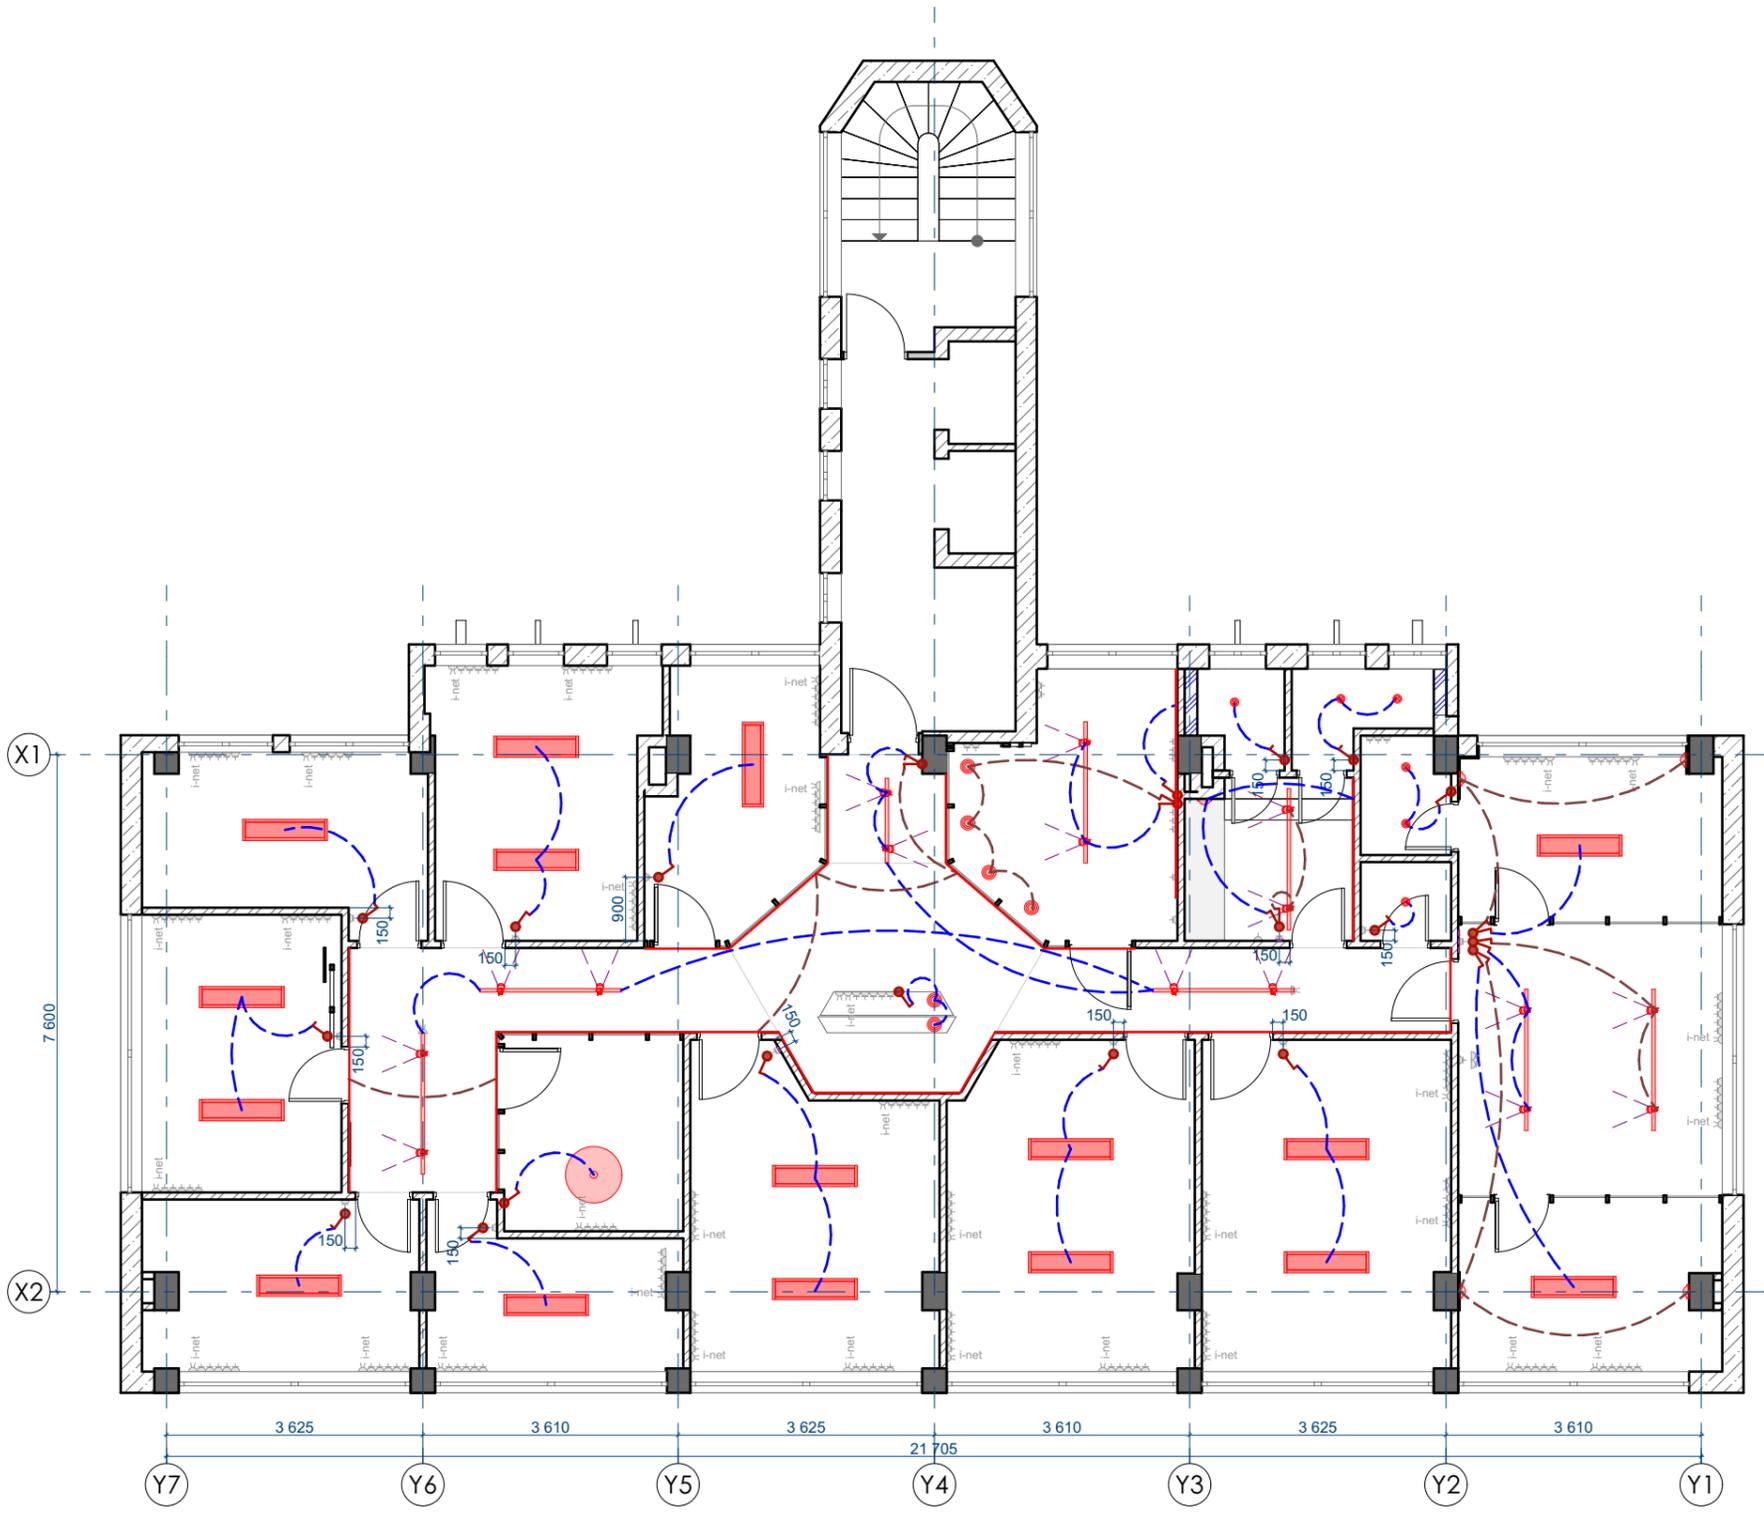

Switches		
Type	Marking	Quantity
One-key switch.	S-1K	16
Two-key switch.	S-2K	6
		<b>22</b>

08.06.2021						
Date of issue						
Customer:		№ project: AC-06-GSL-20-AИ	№ doc.: AC-06-GSL-20-AИ- -13	M: 1:75		
		<b>AC-06-GSL-20-AИ-</b>				
		Company office "GSL Law & Consulting"				
Director	Makarenko		Architectural solutions	Стадия	Sheet №	Sheets
ChPrArch	Makarenko			Working project	13	
ChPrEng	Loshmakov					
Architect	Lobachev			Switches plan. M 1:100.		
Reg.Doc.Ctrl.	Makarenko					

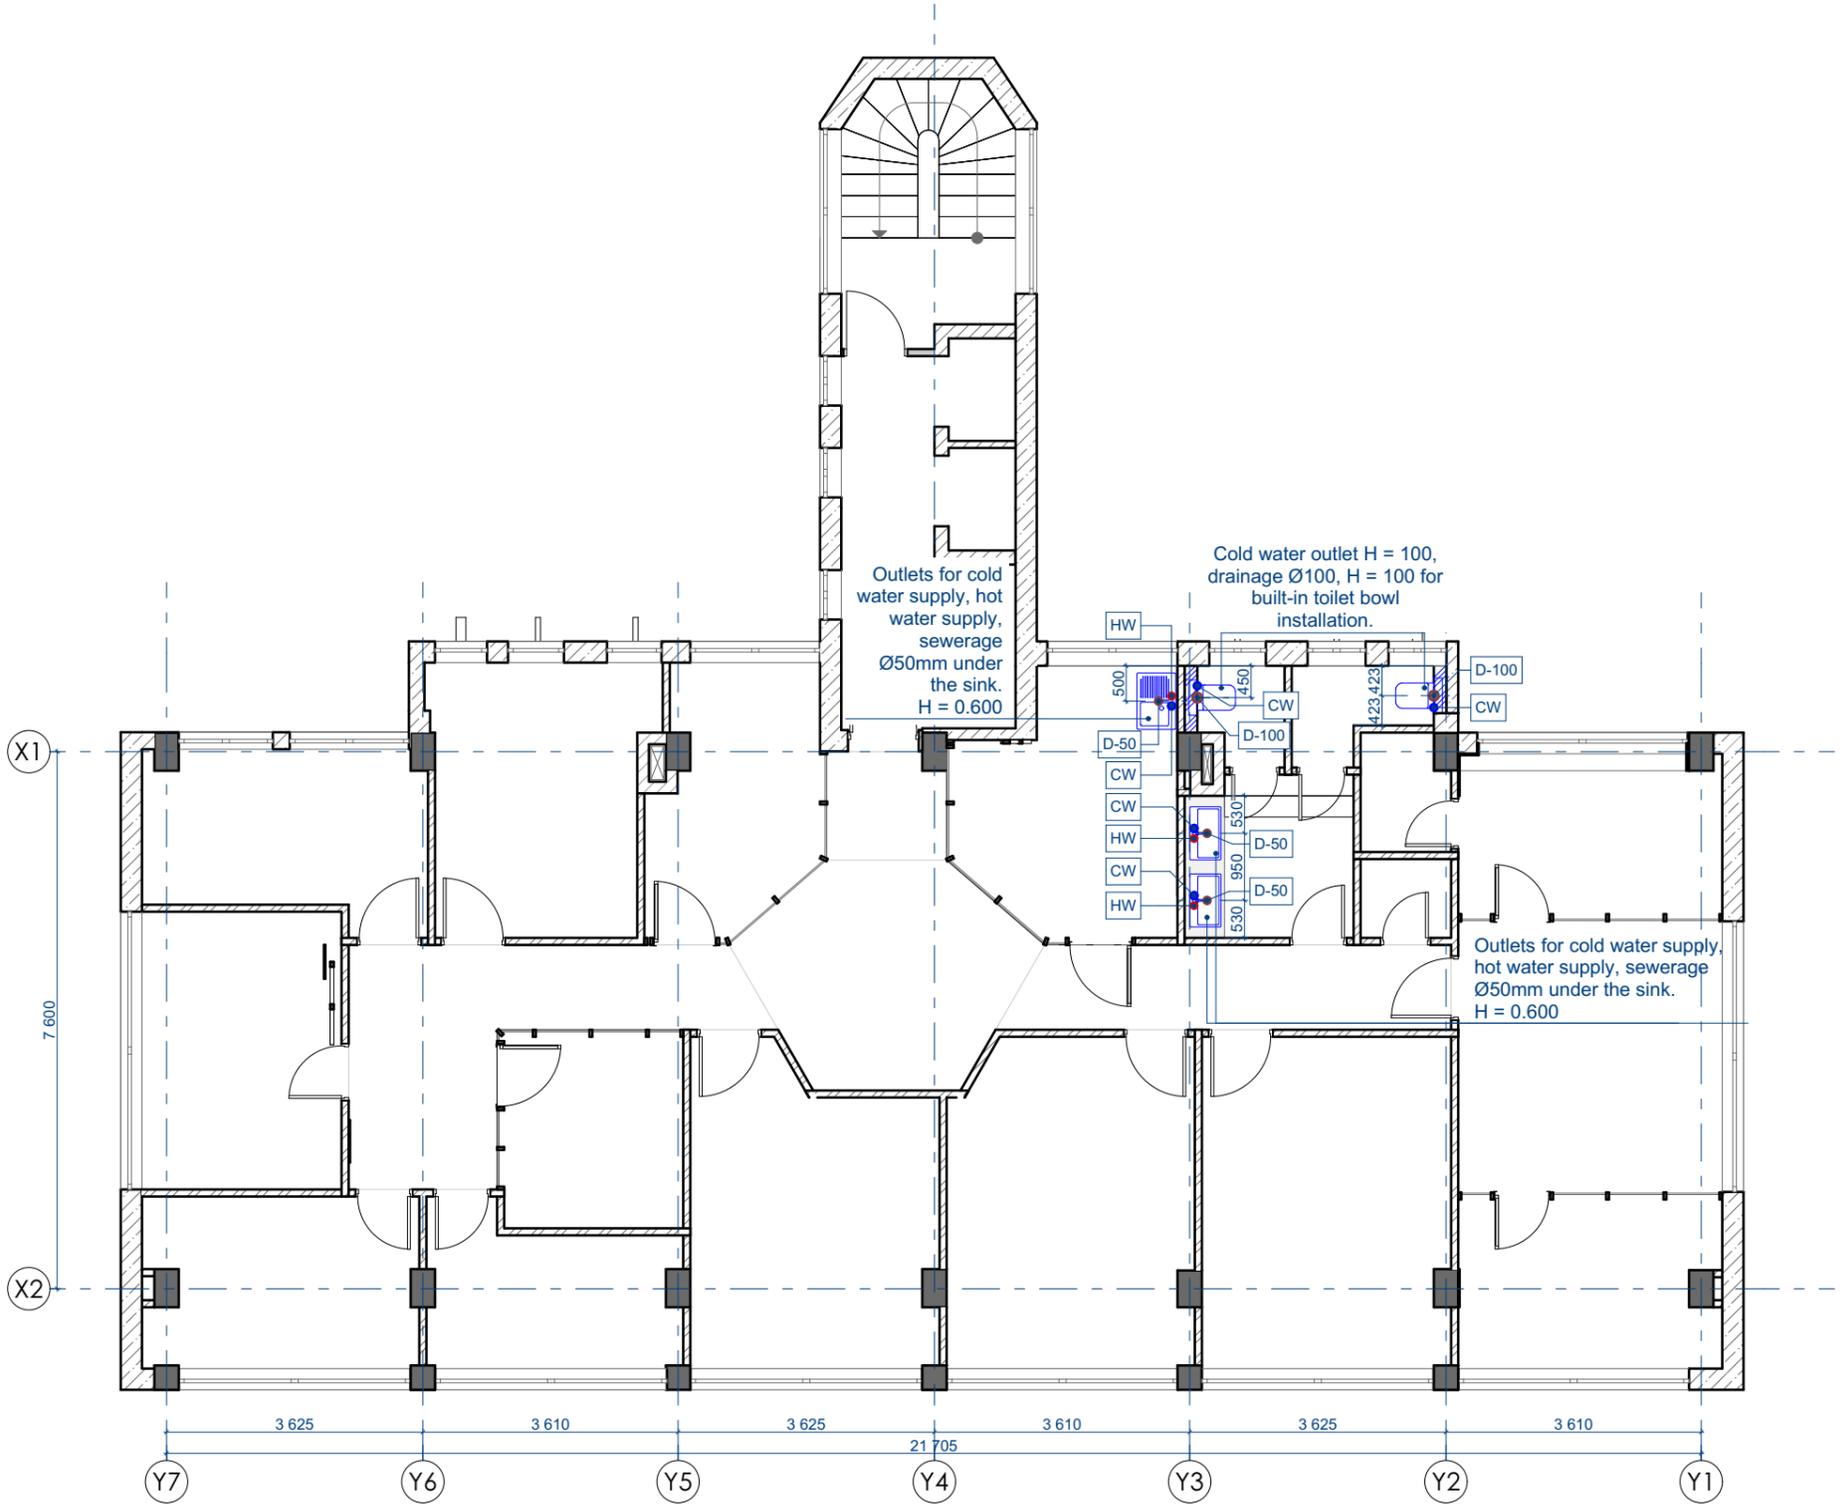

Water supply and sewerage points		
Marking	Type	Quantity
CW	Conclusion of the cold water supply system. Water pipe - 25 mm.	5
D-50	Conclusion of the sewerage system. Drainage pipe - 50mm.	3
D-100	Conclusion of the sewerage system. Drainage pipe - 100mm.	2
HW	Conclusion of the hot water supply system. Water pipe - 25 mm.	3
		<b>13</b>

Plumbing elements					
Marking	3d view	Width, mm	Height, mm	Length, mm	Quantity
Sink bathroom		440	135	750	2
Sink kitchen		550	200	800	1
Toilet		540	330	360	2

08.06.2021						
Date of issue						
Customer:		№ project: AC-06-GSL-20-AИ	№ doc.: AC-06-GSL-20-AИ- -14	M: 1:75		
		<b>AC-06-GSL-20-AИ-</b>				
		Company office "GSL Law & Consulting"				
Director	Makarenko	Architectural solutions		Стадия	Sheet №	Sheets
ChPrArch	Makarenko			Working project	14	
ChPrEng	Loshmakov			Connection plan for water supply and sewerage points. M 1:100.		
Architect	Lobachev					
Reg.Doc.Ctrl.	Makarenko					