

NOTES
BRICKS WALL
REINFORCED CONCRETE
GROUND
BALCONY
proposed heights

ORDER 1/2022

PLANNING PERMISSION
WITH THE URBAN CERTAINTY PROCEDURE

APPLICATION NO.:

PLOT NO.: 1742
Sheet Plan. : 54/42
MUNICIPALITY/COMMUNITY: MUNICIPALITY OF
AGIOS ATHANASIOU
PLOT AREA: 537SQ.M.

PLANNING ZONE :Ka7

BUILDING DENSITY : 0.80
COVERAGE : 0.45
HEIGHT (m.) : 13.5
MAXIMUM FLOORS : 3

PROJECT DETAILS


Province: Limassol
Municipality/Community: MUNICIPALITY OF
AGIOS ATHANASIOU
Sheet/Drawing: 54/42
Department/No. registration: 0/16926
Item Number: 1742

TITLE	PROJECT No.
GENERAL PLAN/GROUND FLOOR PLAN	38-2022

ΣΤΟΙΧΕΙΑ ΜΕΛΕΤΗΤΗ

Name/surname : Valentinos Ioannou
Member Register Etek.: C00394


Signature :

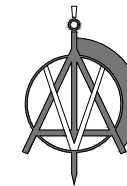


OPINION OF TOWN PLANNING AUTHORITY

TPO District Office
Municipality

APPROVED PLANNING PERMIT
WITH THE TOWN PLANNING PROCESS
CERTAINTY
(with terms as an integral part)

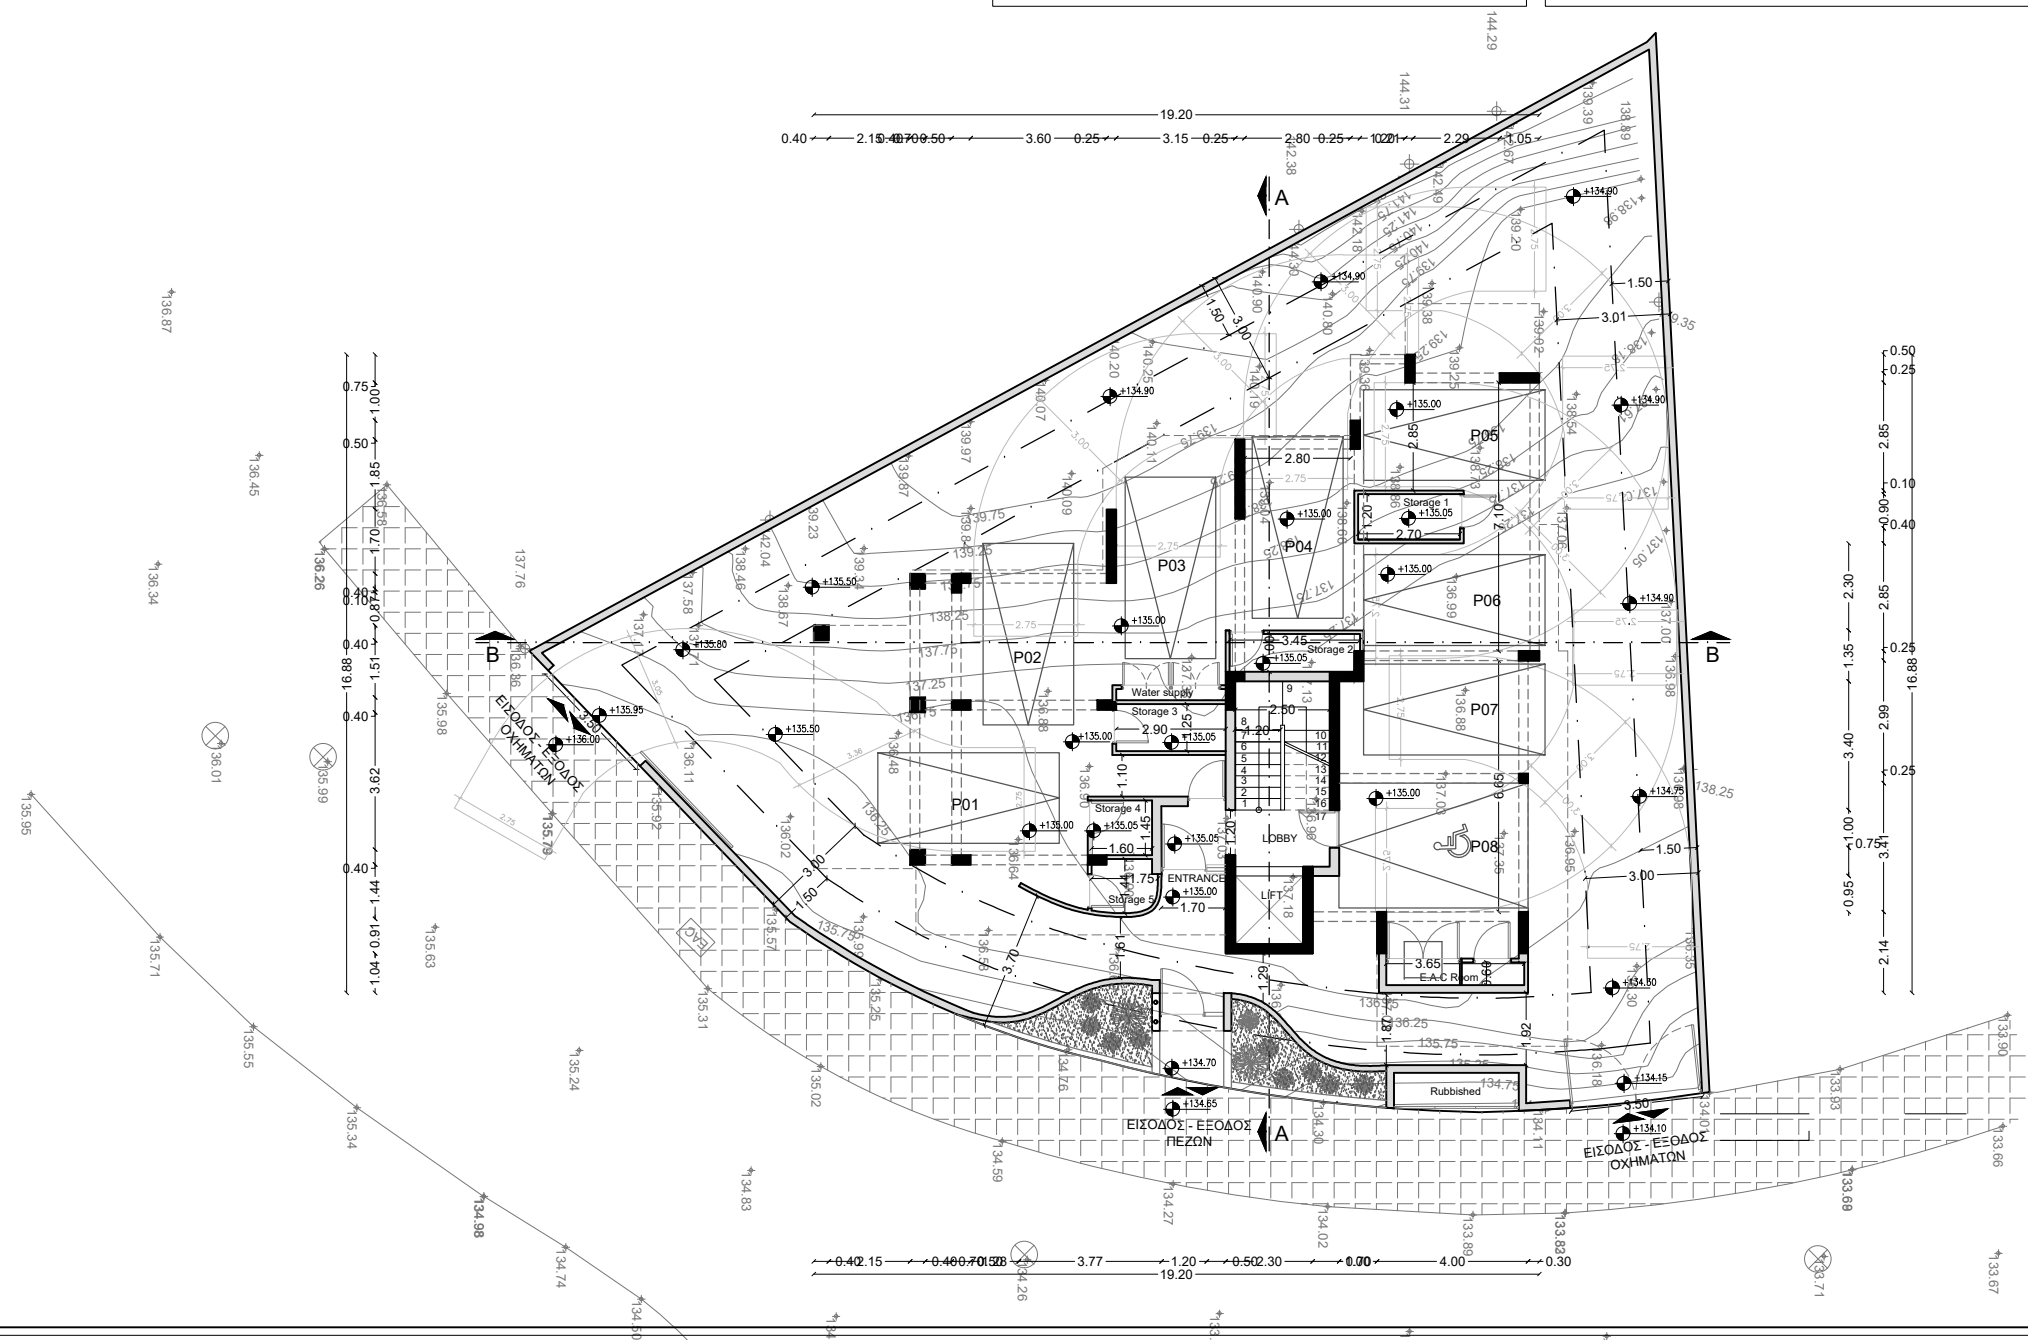


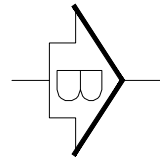


NOTES	
	BRICKS WALL
	REINFORCED CONCRETE
	GROUND
	BALCONY
	proposed heights


ORDER 1/2022
PLANNING PERMISSION WITH THE URBAN CERTAINTY PROCEDURE
APPLICATION NO.:
PLOT NO.: 1742 Sheet Plan. : 54/42 MUNICIPALITY/COMMUNITY: MUNICIPALITY OF AGIOS ATHANASIOU PLOT AREA: 537SQ.M.
PLANNING ZONE :Ka7
BUILDING DENSITY : 0.80 COVERAGE : 0.45 HEIGHT (m.) : 13.5 MAXIMUM FLOORS : 3

PROJECT DETAILS	
Province: Limassol Municipality/Community: MUNICIPALITY OF AGIOS ATHANASIOU Sheet/Drawing: 54/42 Department/No. registration: 0/16926 Item Number: 1742	
TITLE	PROJECT No.
1st FLOOR PLAN	38-2022
ARCHITECT	
Name/surname : Valentinos Ioannou Member Register Etek.: C00394	
Signature :	

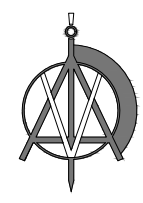

OPINION OF TOWN PLANNING AUTHORITY	
TPO District Office Municipality	
APPROVED PLANNING PERMIT WITH THE TOWN PLANNING PROCESS CERTAINTY (with terms as an integral part)	

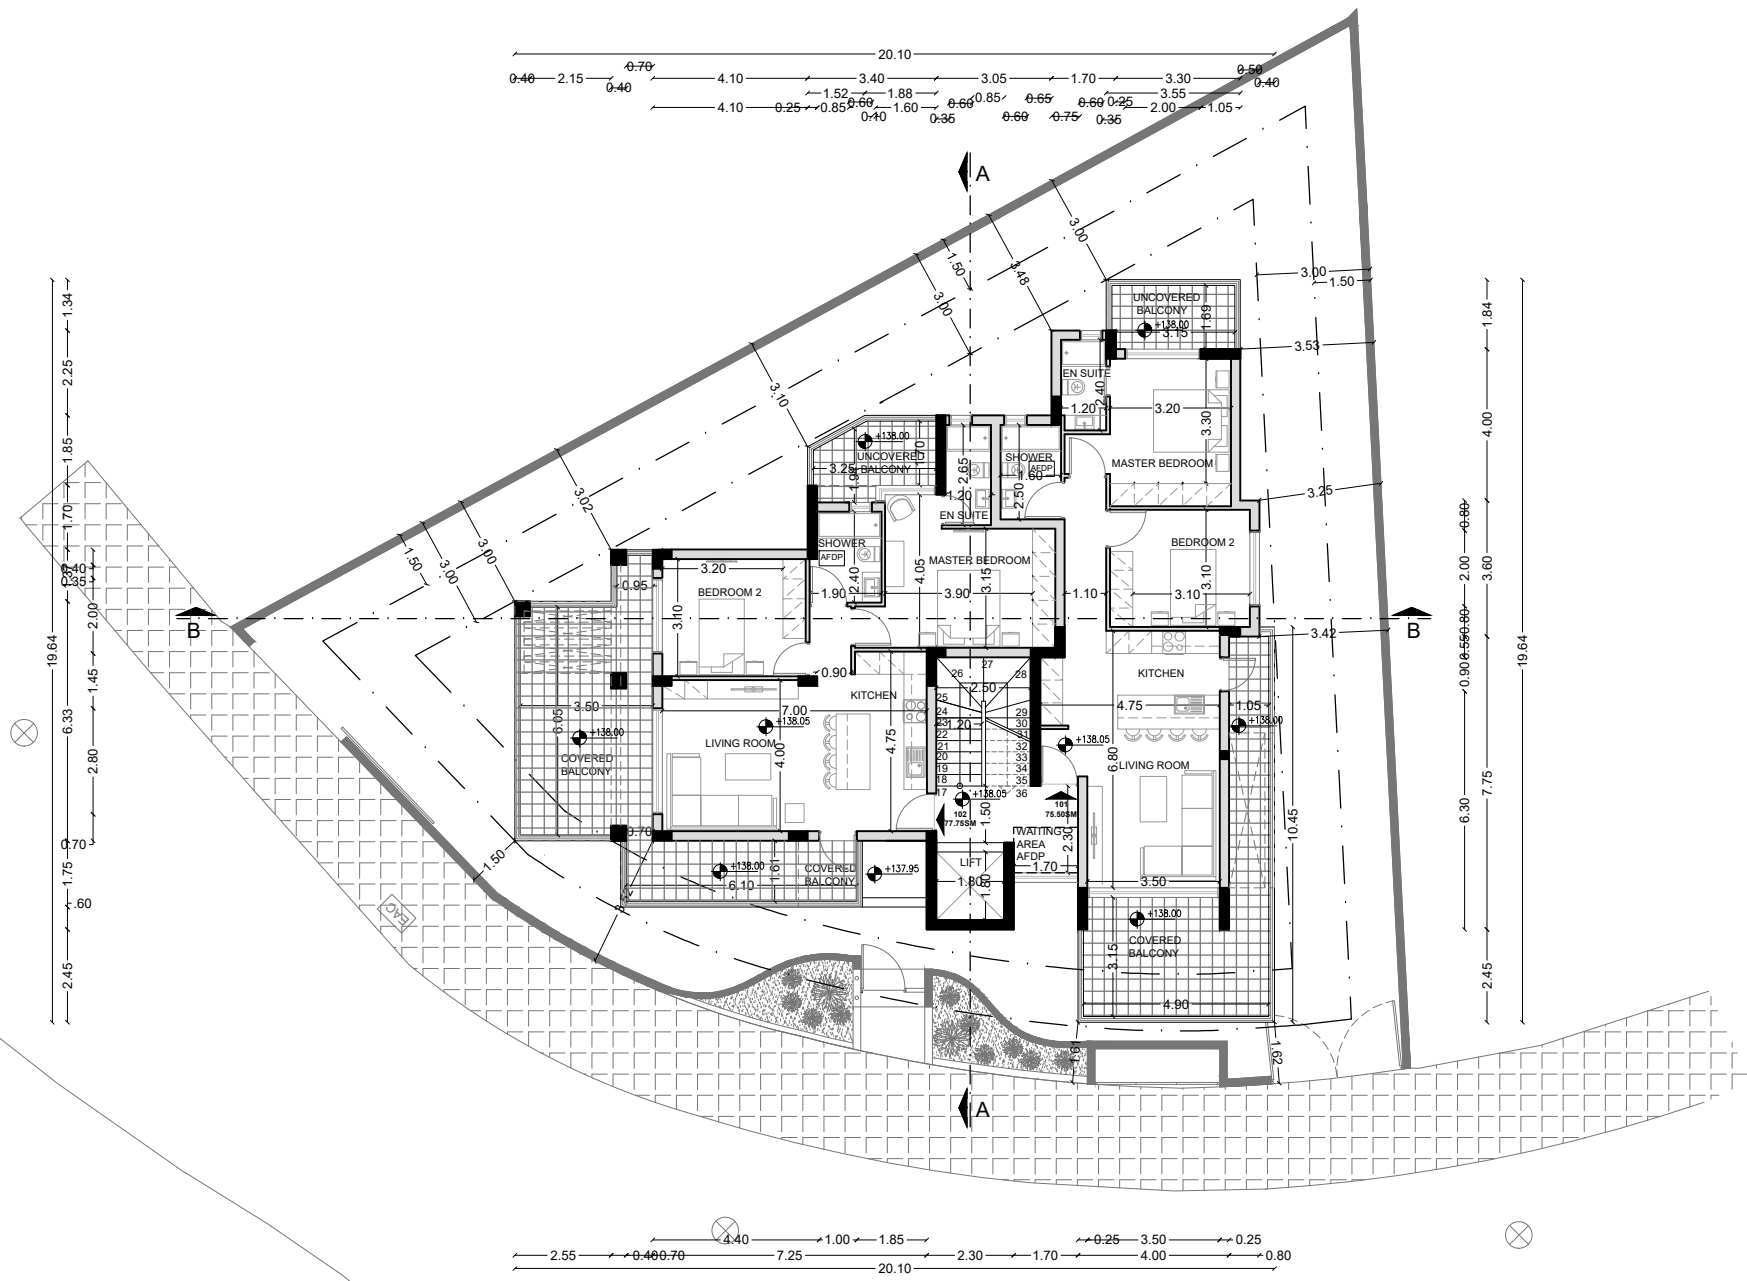


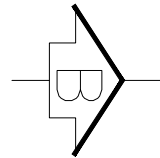

NOTES
BRICKS WALL
REINFORCED CONCRETE
GROUND
BALCONY
proposed heights


ORDER 1/2022
PLANNING PERMISSION WITH THE URBAN CERTAINTY PROCEDURE
APPLICATION NO.:
PLOT NO.: 1742 Sheet Plan. : 54/42 MUNICIPALITY/COMMUNITY: MUNICIPALITY OF AGIOS ATHANASIOU PLOT AREA: 537SQ.M.
PLANNING ZONE :Ka7
BUILDING DENSITY : 0.80 COVERAGE : 0.45 HEIGHT (m.) : 13.5 MAXIMUM FLOORS : 3

PROJECT DETAILS	
Province: Limassol Municipality/Community: MUNICIPALITY OF AGIOS ATHANASIOU Sheet/Drawing: 54/42 Department/No. registration: 0/16926 Item Number: 1742	
TITLE	PROJECT No.
2nd FLOOR PLAN	38-2022
ARCHITECT	
Name/surname : Valentinos Ioannou Member Register Etek.: C00394	
Signature :	

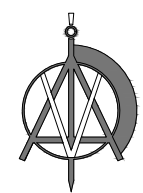

OPINION OF TOWN PLANNING AUTHORITY
TPO District Office Municipality
APPROVED PLANNING PERMIT WITH THE TOWN PLANNING PROCESS CERTAINTY (with terms as an integral part)



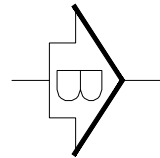

NOTES
BRICKS WALL
REINFORCED CONCRETE
GROUND
BALCONY
proposed heights

ΕΠΙΧΕΙΡΗΣΙΑΚΗ 11/2022

PLANNING PERMISSION
WITH THE URBAN CERTAINTY PROCEDURE

APPLICATION NO.:

PLOT NO.: 1742
Sheet Plan. : 54/42
MUNICIPALITY/COMMUNITY: MUNICIPALITY OF
AGIOS ATHANASIOU
PLOT AREA: 537SQ.M.

PLANNING ZONE :Ka7

BUILDING DENSITY : 0.80
COVERAGE : 0.45
HEIGHT (m.) : 13.5
MAXIMUM FLOORS : 3

PROJECT DETAILS

Province: Limassol
Municipality/Community: MUNICIPALITY OF
AGIOS ATHANASIOU
Sheet/Drawing: 54/42
Department/No. registration: 0/16926
Item Number: 1742

TITLE	PROJECT No.
3rd FLOOR PLAN	38-2022

ARCHITECT


Name/surname : Valentinos Ioannou
Member Register Etek.: C00394


Signature :

OPINION OF TOWN PLANNING AUTHORITY


TPO District Office
Municipality


APPROVED PLANNING PERMIT
WITH THE TOWN PLANNING PROCESS
CERTAINTY
(with terms as an integral part)

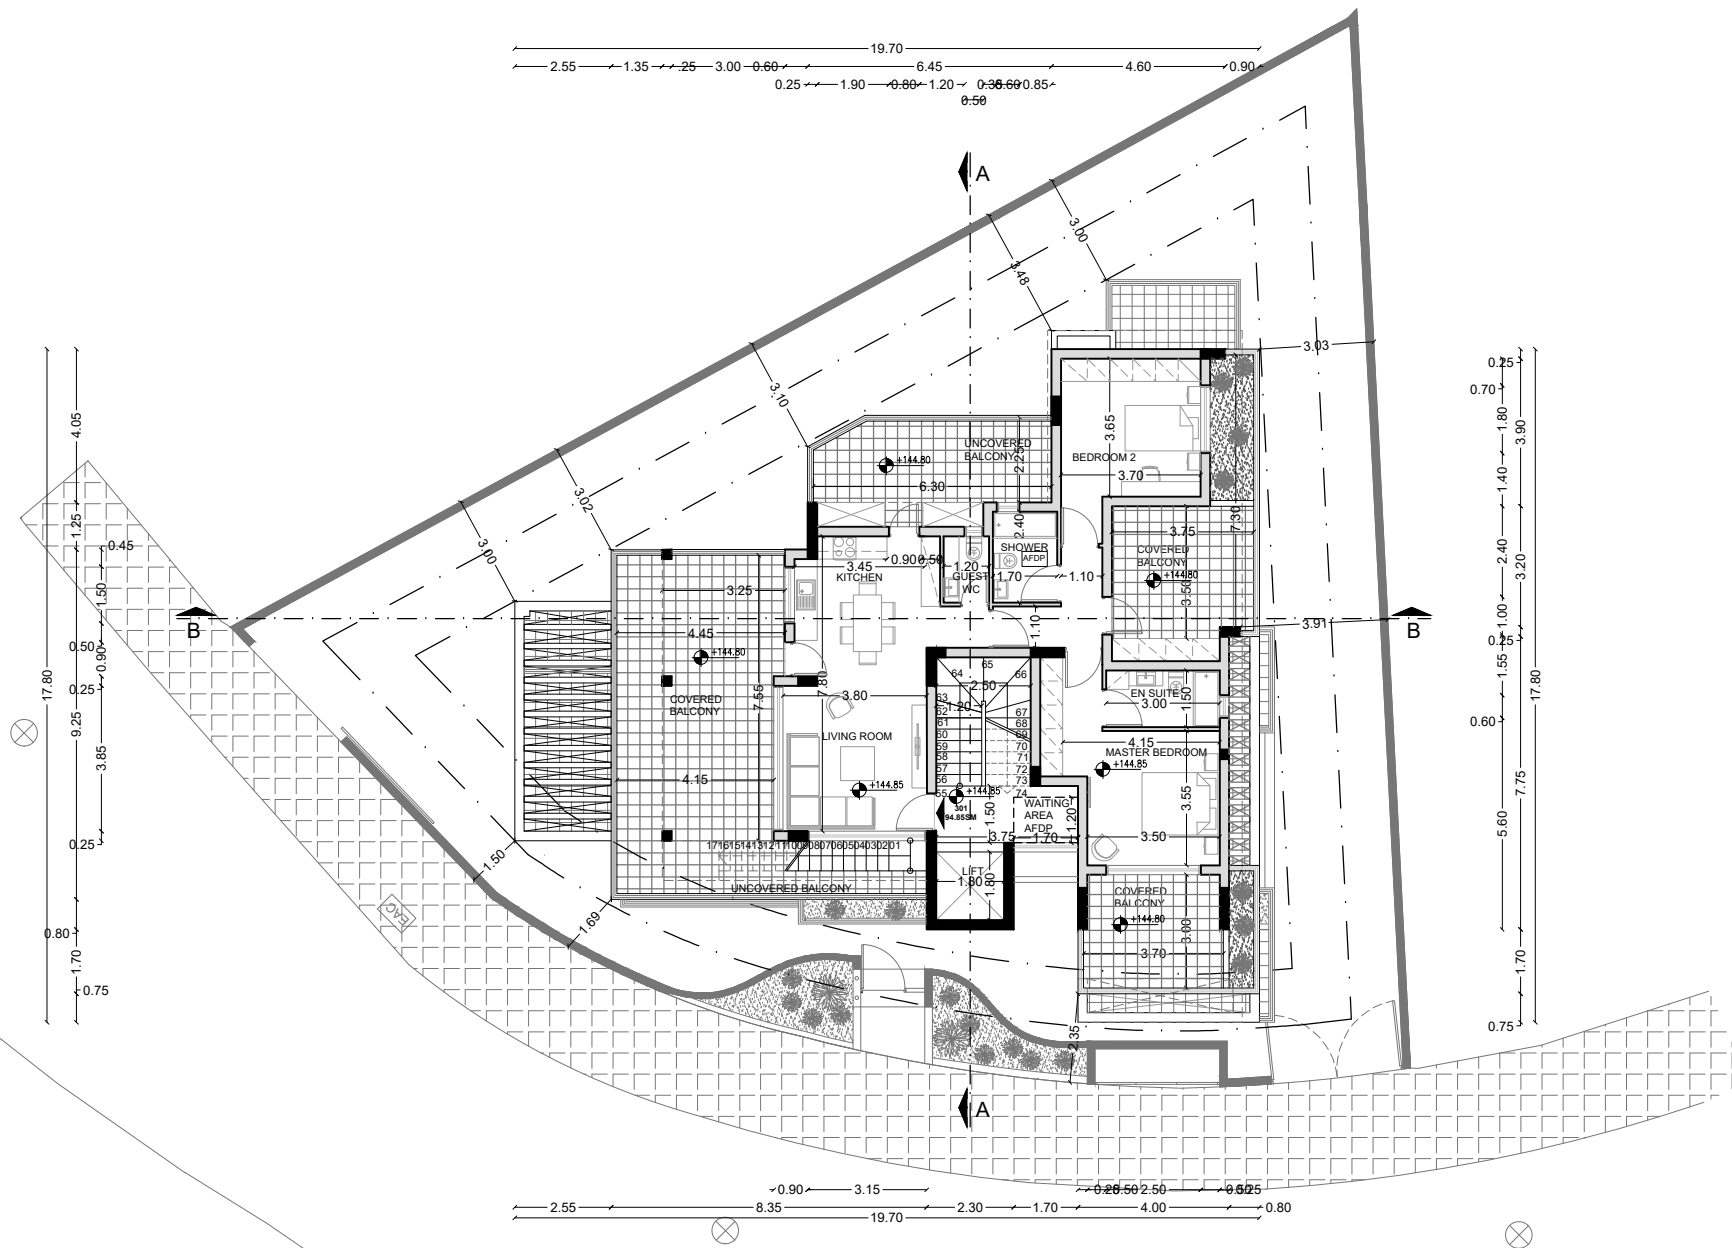

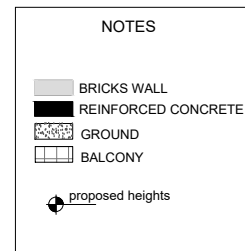

APPROVED PLANNING PERMIT
WITH THE TOWN PLANNING PROCESS
CERTAINTY
(with terms as an integral part)

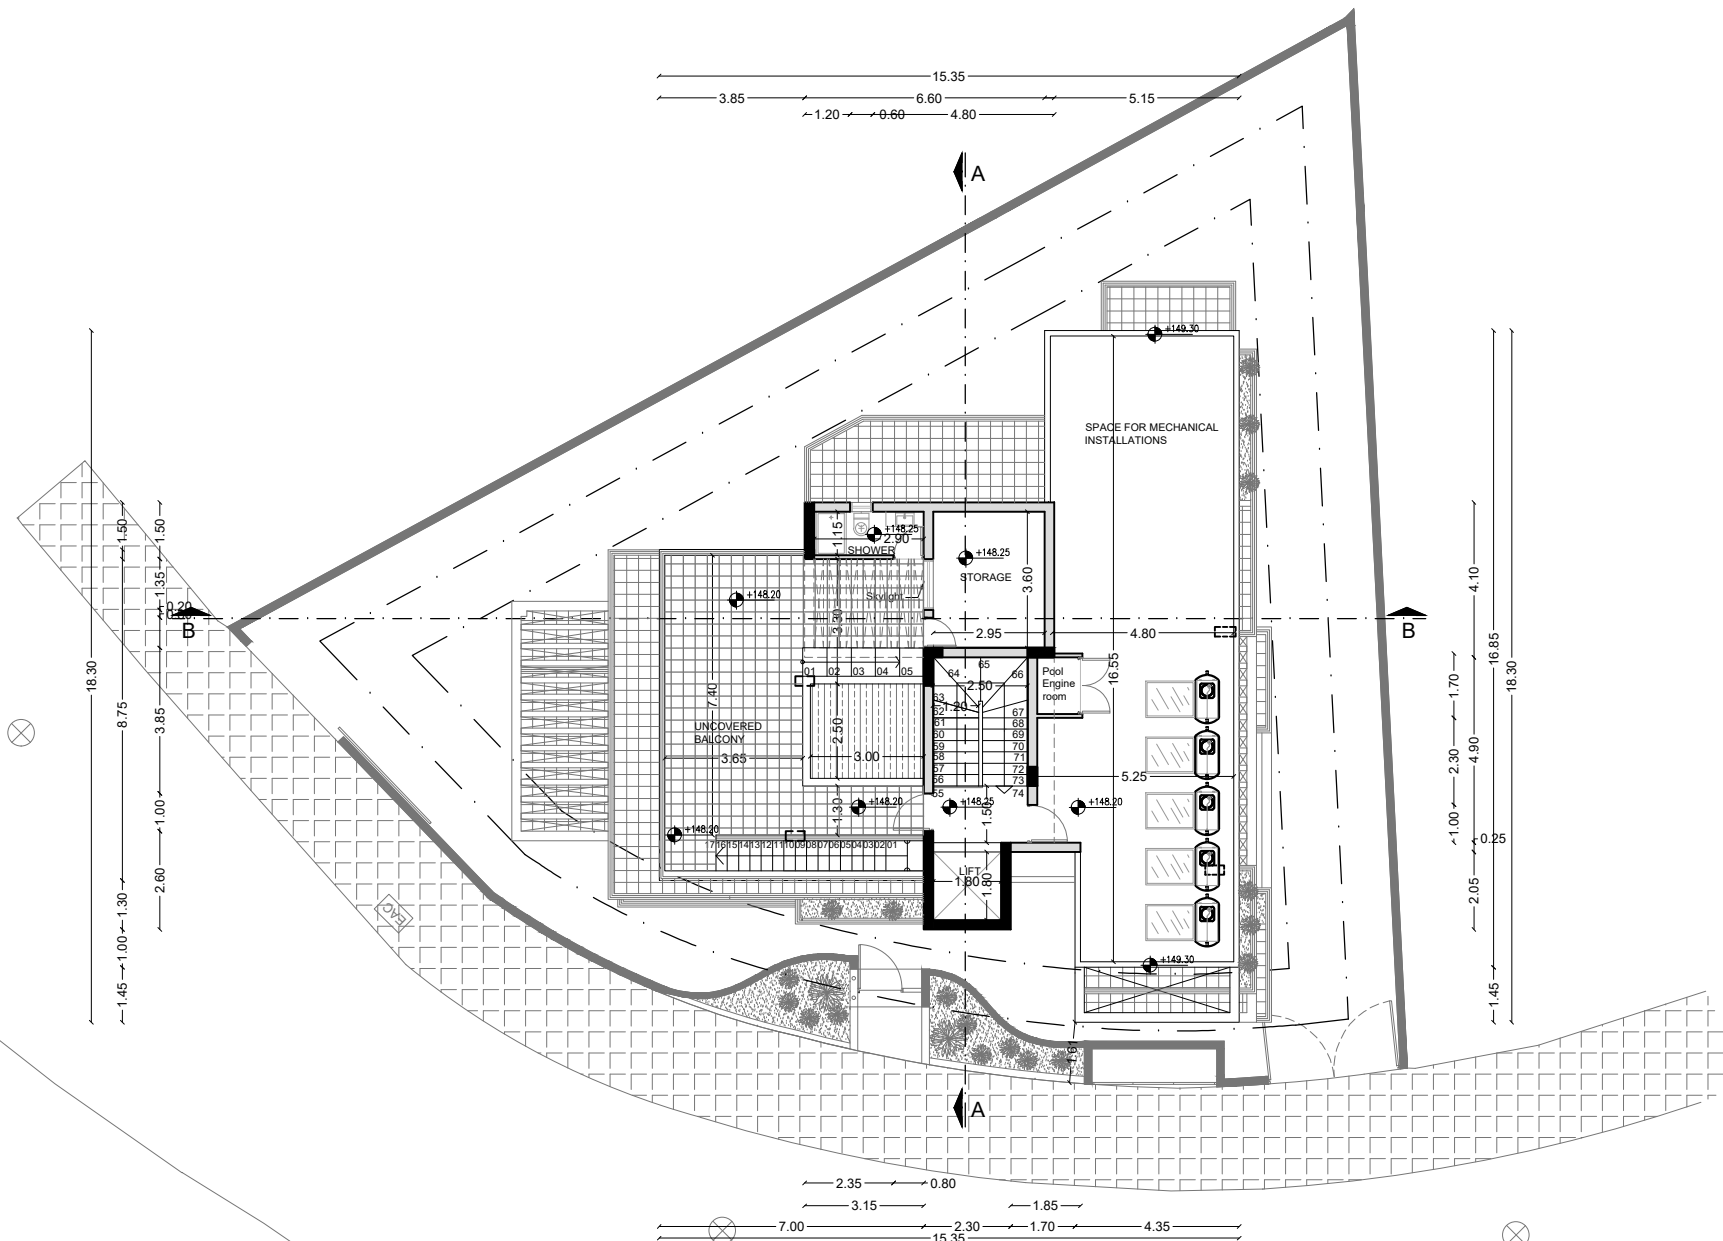

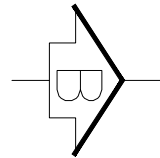


NOTES	
	BRICKS WALL
	REINFORCED CONCRETE
	GROUND
	BALCONY
	proposed heights

ORDER 1/2022
PLANNING PERMISSION WITH THE URBAN CERTAINTY PROCEDURE
APPLICATION NO.:
PLOT NO.: 1742 Sheet Plan. : 54/42 MUNICIPALITY/COMMUNITY: MUNICIPALITY OF AGIOS ATHANASIOU PLOT AREA: 537SQ.M.
PLANNING ZONE :Ka7
BUILDING DENSITY : 0.80 COVERAGE : 0.45 HEIGHT (m.) : 13.5 MAXIMUM FLOORS : 3

PROJECT DETAILS	
Province: Limassol Municipality/Community: MUNICIPALITY OF AGIOS ATHANASIOU Sheet/Drawing: 54/42 Department/No. registration: 0/16926 Item Number: 1742	
TITLE	PROJECT No.
ROOF PLAN	38-2022
ARCHITECT	
Name/surname : Valentinos Ioannou Member Register Etek.: C00394	
Signature :	



OPINION OF TOWN PLANNING AUTHORITY	
TPO District Office Municipality	
APPROVED PLANNING PERMIT WITH THE TOWN PLANNING PROCESS CERTAINTY (with terms as an integral part)	

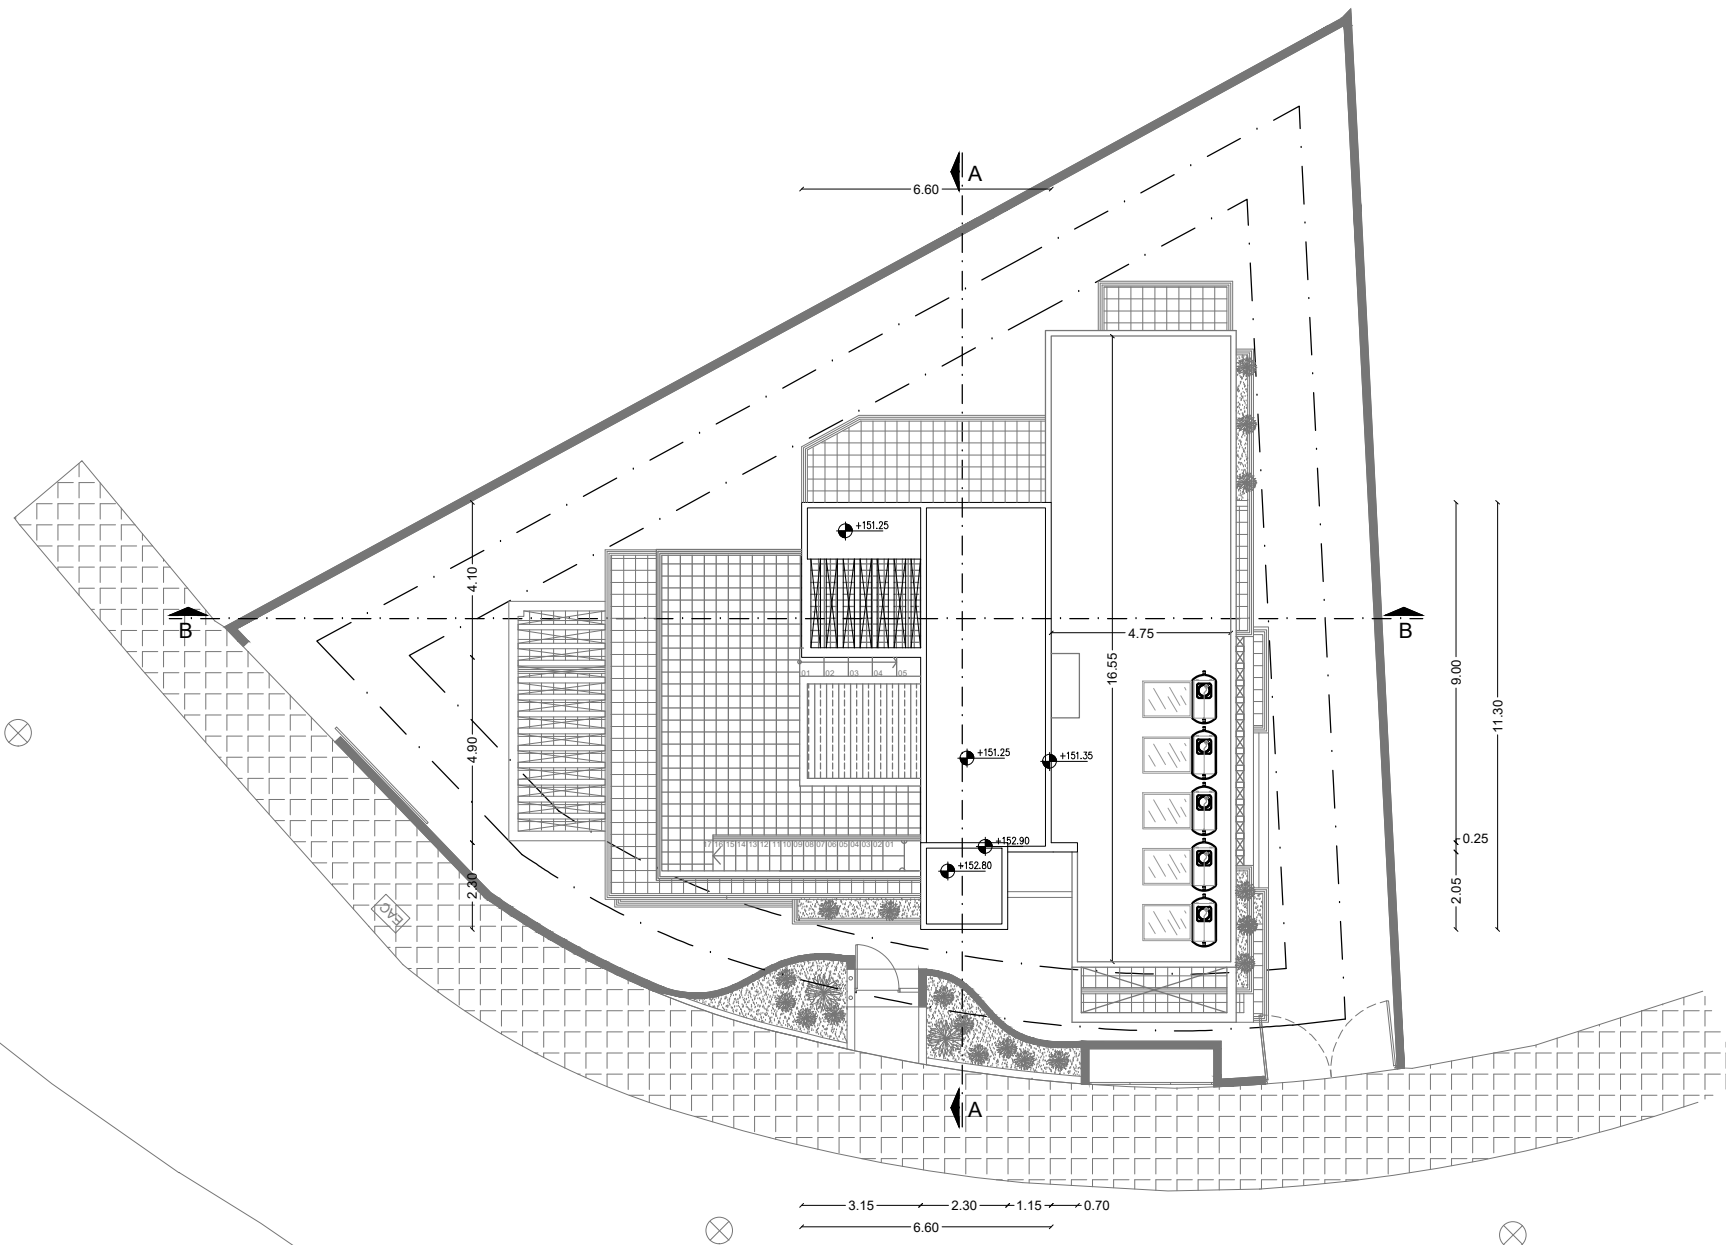

NOTES

BRICKS WALL

REINFORCED CONCRETE

GROUND

BALCONY

proposed heights

ORDER 1/2022

PLANNING PERMISSION
WITH THE URBAN CERTAINTY PROCEDURE

APPLICATION NO.:

PLOT NO.: 1742
Sheet Plan. : 54/42
MUNICIPALITY/COMMUNITY: MUNICIPALITY OF
AGIOS ATHANASIOU
PLOT AREA: 537SQ.M.

PLANNING ZONE :Ka7

BUILDING DENSITY : 0.80
COVERAGE : 0.45
HEIGHT (m.) : 13.5
MAXIMUM FLOORS : 3

PROJECT DETAILS

Province: Limassol
Municipality/Community: MUNICIPALITY OF
AGIOS ATHANASIOU
Sheet/Drawing: 54/42
Department/No. registration: 0/16926
Item Number: 1742

TITLE

PROJECT No.

SECTION PLANS

38-2022

ARCHITECT

Name/surname : Valentinos Ioannou
Member Register Etek.: C00394




Signature :

OPINION OF TOWN PLANNING AUTHORITY

TPO District Office
Municipality

APPROVED PLANNING PERMIT
WITH THE TOWN PLANNING PROCESS
CERTAINTY
(with terms as an integral part)

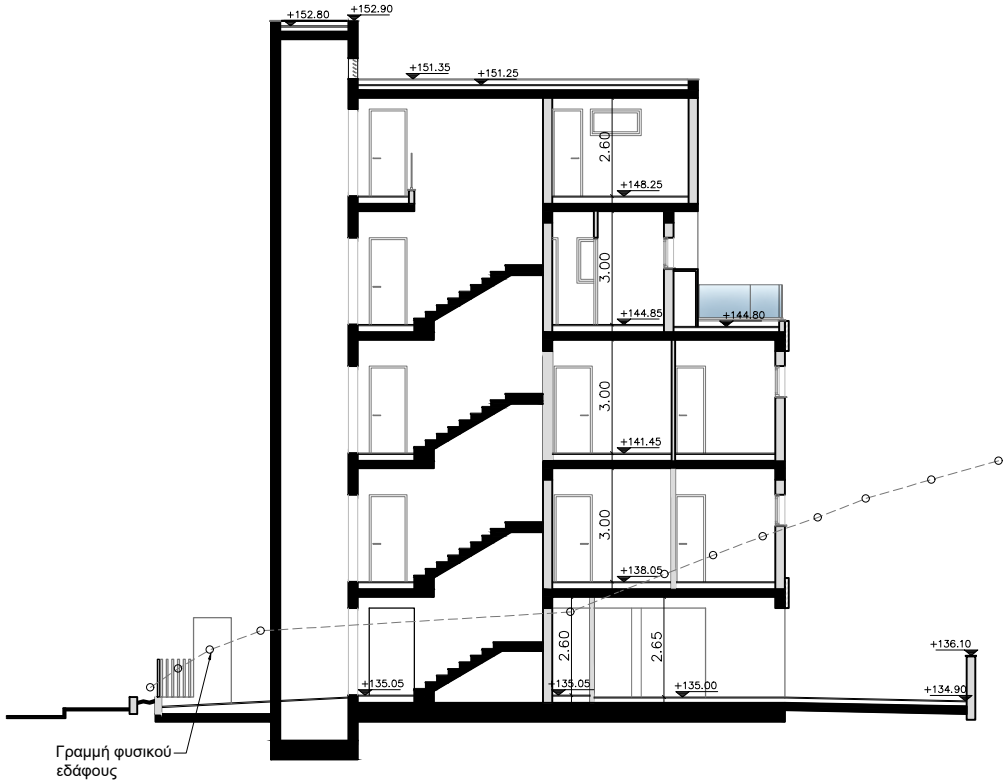

TOMH A - A



TOMH B - B

- MEMO
1. Plastering and paint - WHITE

2. Plastering and paint - BEIGE

3. Plastering and paint - DARK GRAY

4. Aluminium frames

5. Glass railing

6. Concrete stripes

7. HPL cladding

8. Stone cladding

ORDER 1/2022

PLANNING PERMISSION
WITH THE URBAN CERTAINTY PROCEDURE

APPLICATION NO.:

PLOT NO.: 1742
Sheet Plan. : 54/42
MUNICIPALITY/COMMUNITY: MUNICIPALITY OF AGIOS ATHANASIOU
PLOT AREA: 537SQ.M.

PLANNING ZONE :Ka7

BUILDING DENSITY : 0.80
COVERAGE : 0.45
HEIGHT (m.) : 13.5
MAXIMUM FLOORS : 3

PROJECT DETAILS

Province: Limassol
Municipality/Community: MUNICIPALITY OF AGIOS ATHANASIOU
Sheet/Drawing: 54/42
Department/No. registration: 0/16926
Item Number: 1742

TITLE

ELEVATIONS

PROJECT No.

38-2022

ARCHITECT

Name/surname : Valentinos Ioannou
Member Register Etek.: C00394



Signature :



OPINION OF TOWN PLANNING AUTHORITY

TPO District Office
Municipality

APPROVED PLANNING PERMIT
WITH THE TOWN PLANNING PROCESS
CERTAINTY
(with terms as an integral part)

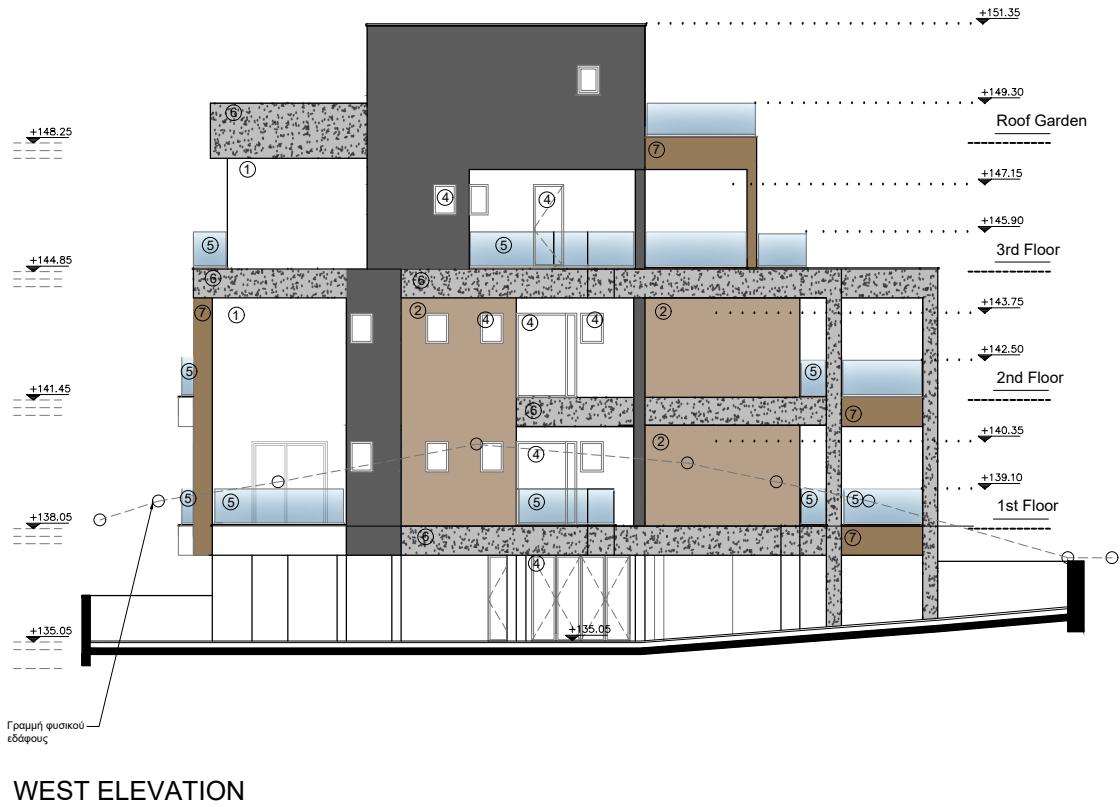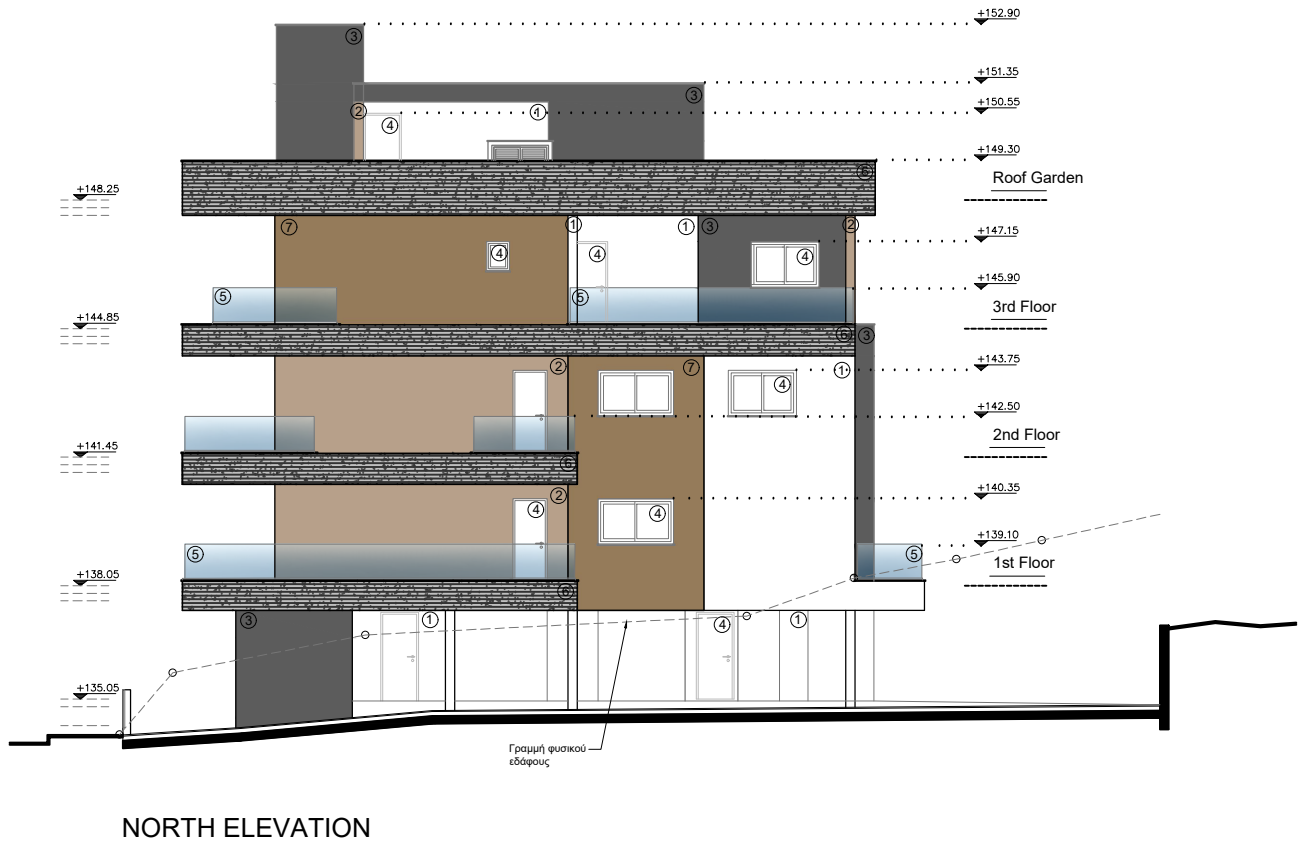

- MEMO
1. Plastering and paint - WHITE

2. Plastering and paint - BEIGE

3. Plastering and paint - DARK GRAY

4. Aluminium frames

5. Glass railing

6. Concrete stripes

7. HPL cladding

8. Stone cladding

ΕΠΙΤΟΧΗ 11/2022

ΠΟΛΕΟΔΟΜΙΚΗ ΑΔΕΙΑ

ΜΕ ΤΗ ΔΙΑΔΙΚΑΣΙΑ ΠΕΡΙΜΕΣΟΝ

ΑΝΑΘΕΩΡΗΣΗΣ

ΜΕ ΤΗΝ ΟΡΘΟΤΑΞΙΑΚΗ

ΜΕΘΟΔΟ

WITH THE URBAN STATUTE PROCEDURE

APPLICATION NO.:

PLOT NO.: 1742
Sheet Plan. : 54/42
MUNICIPALITY/COMMUNITY: MUNICIPALITY OF AGIOS ATHANASIOU
PLOT AREA: 537SQ.M.

PLANNING ZONE :Κα7

BUILDING DENSITY : 0.80
COVERAGE : 0.45
HEIGHT (m.) : 13.5
MAXIMUM FLOORS : 3

PROJECT DETAILS

Province: Limassol
Municipality/Community: MUNICIPALITY OF AGIOS ATHANASIOU
Sheet/Drawing: 54/42
Department/No. registration: 0/16926
Item Number: 1742

TITLE

ELEVATIONS

PROJECT No.

38-2022

ARCHITECT

Name/surname : Valentinos Ioannou
Member Register Etek.: C00394



Signature :


OPINION OF TOWN PLANNING AUTHORITY

TPO District Office
Municipality

APPROVED PLANNING PERMIT
WITH THE TOWN PLANNING PROCESS
CERTAINTY
(with terms as an integral part)



SOUTH ELEVATION

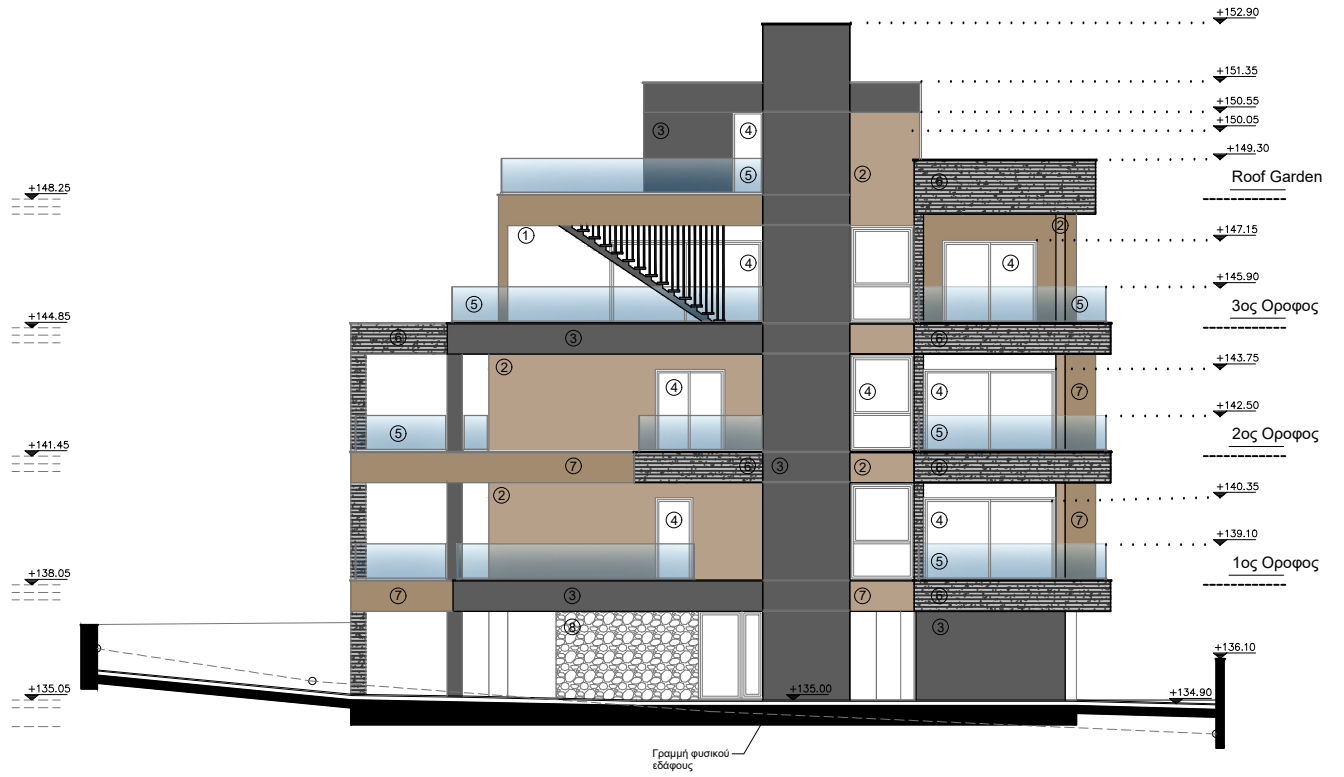

EAST ELEVATION