


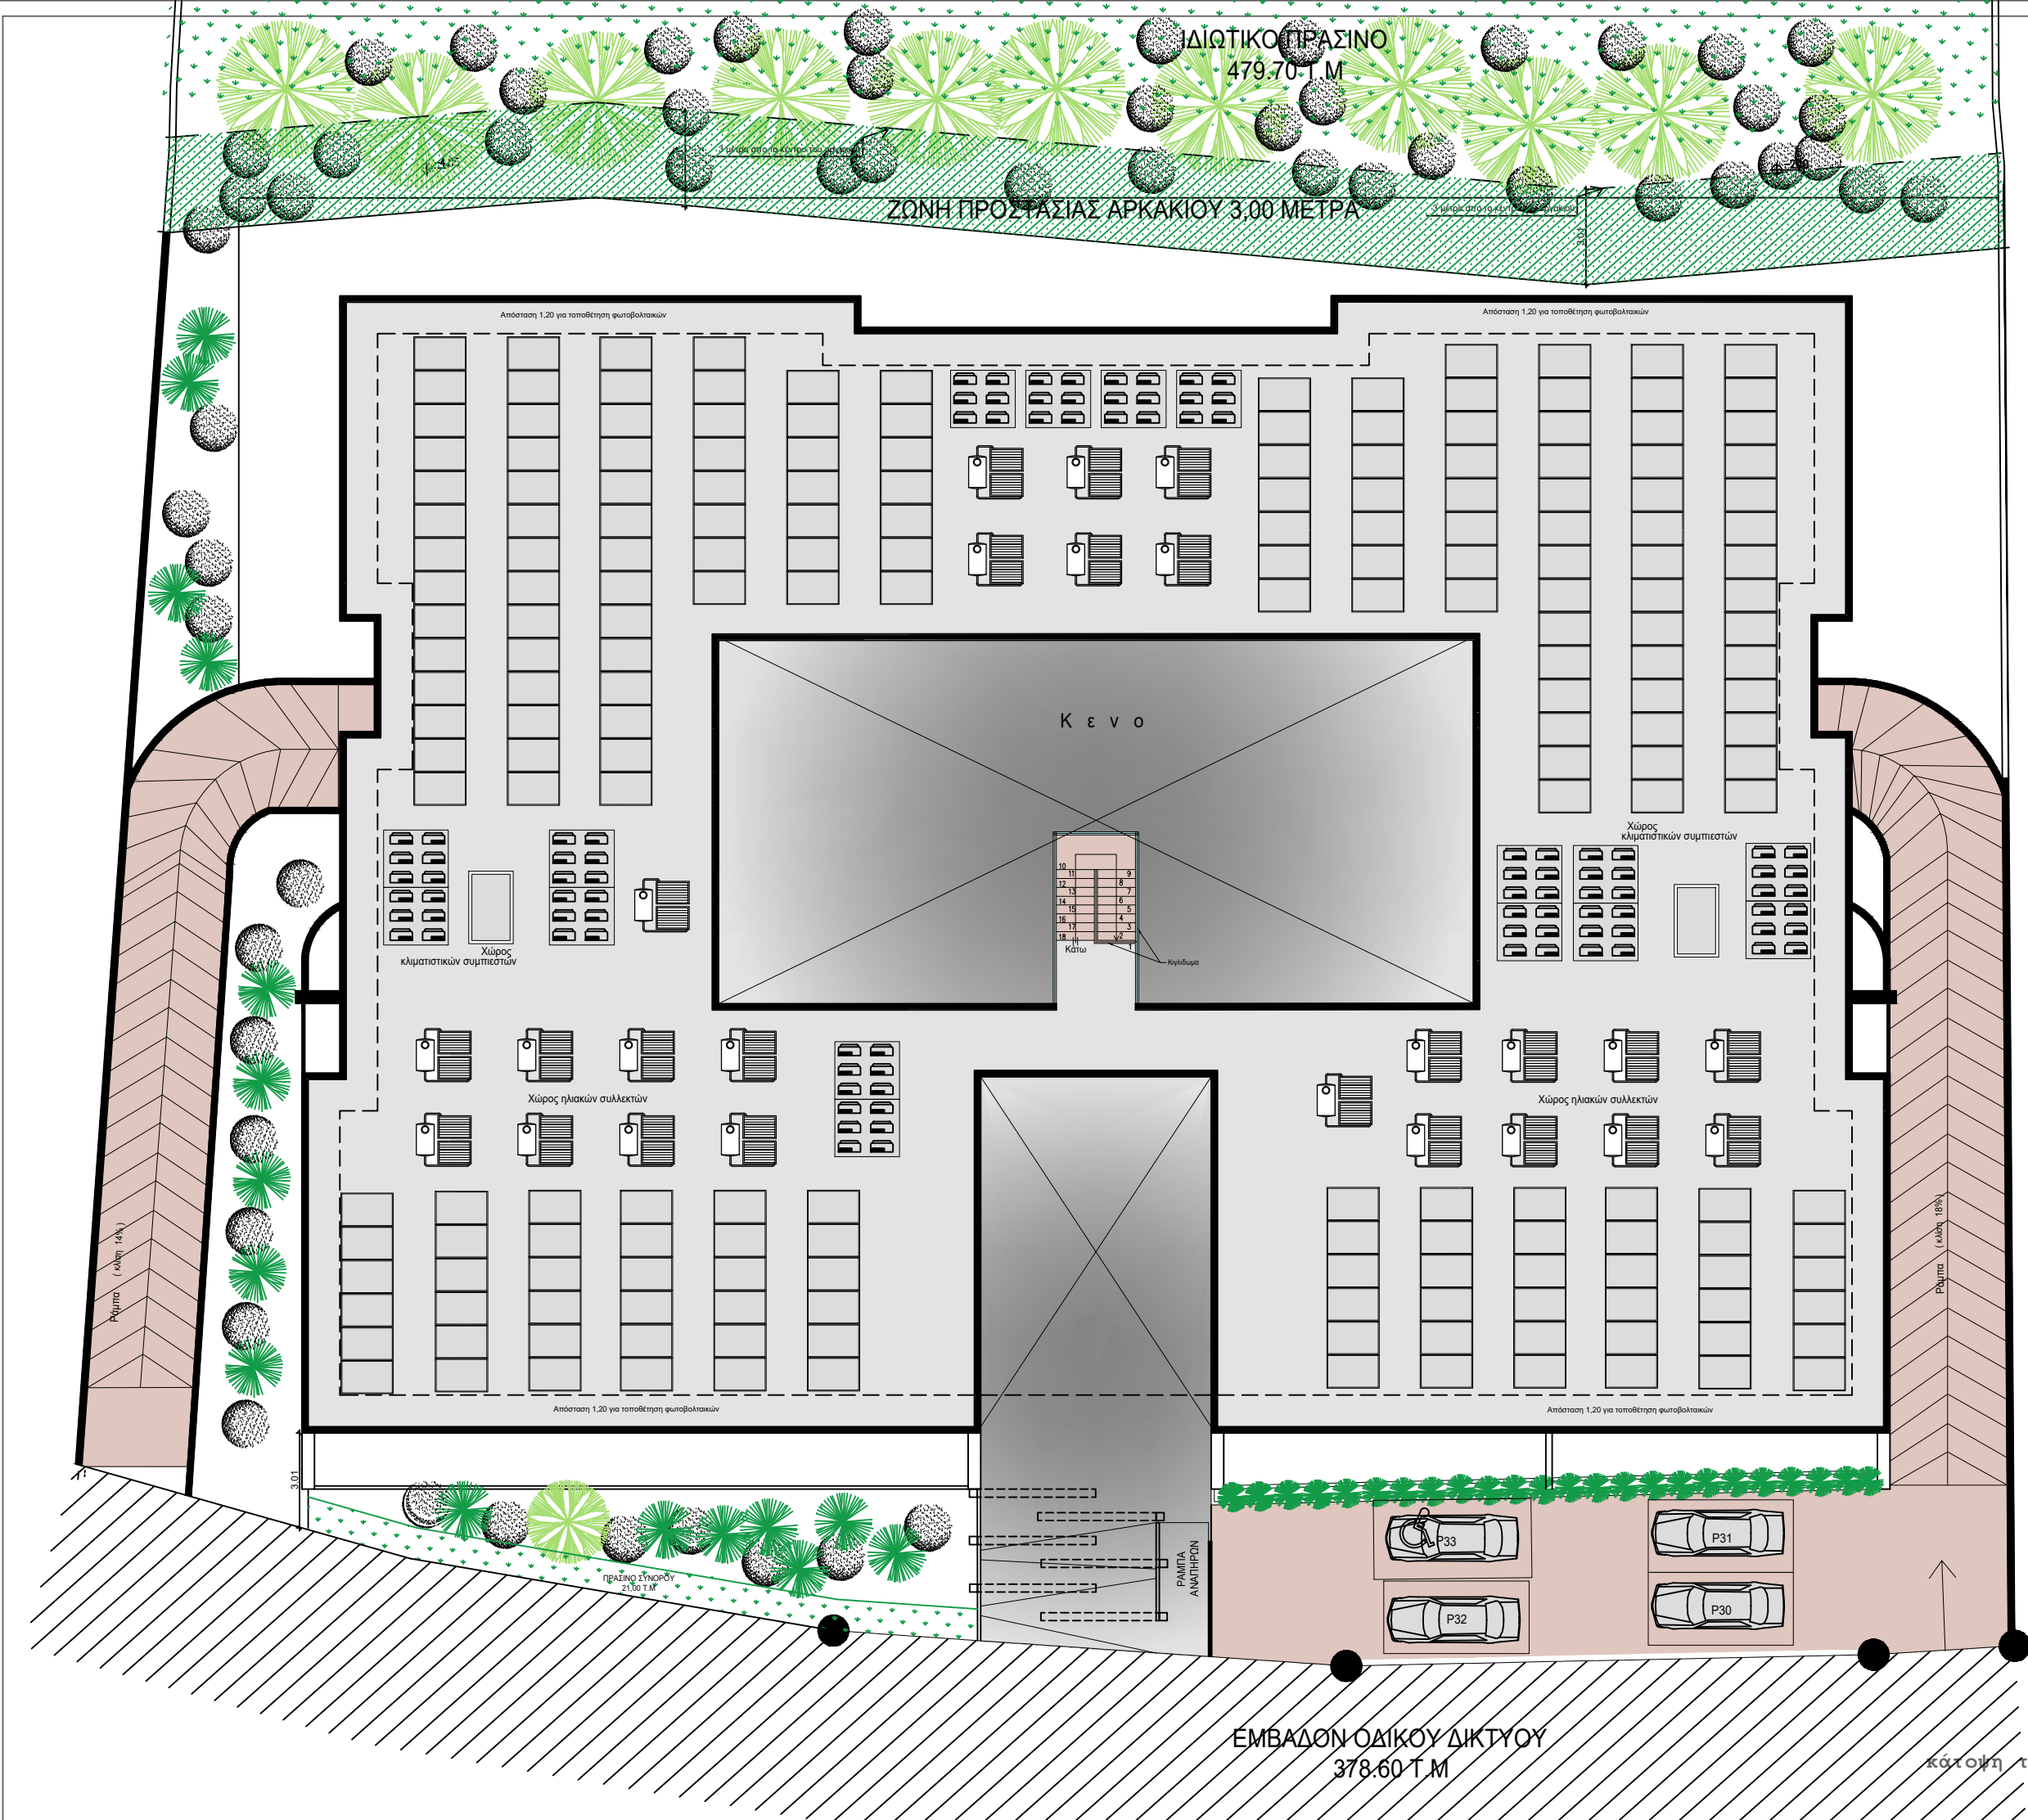

- NOTES:
1. THIS DRAWING IS A COPYRIGHT.
 2. DO NOT SCALE THE DRAWING.
 3. READ THIS DRAWING IN CONJUNCTION WITH RELEVANT:
 - ARCHITECTURAL, STRUCTURAL AND SERVICE DRAWINGS
 - SPECIFICATIONS AND CONTRACT DOCUMENTS
 4. VERIFY ALL DIMENSIONS PRIOR TO EXECUTION.

CONSULTANT:

ARCHITECT: SKEVI CHRISTODOULOU
ETEK No: A160784

mail - crosswise.cy@gmail.com

phone - 0035722498484
address - anexartias 120, 2644
Lymbia ,Nicosia, Cyprus

CLIENT:
FES ENERGY SOLUTION LIMITED

PROJECT:
24


Φύλλο:	Σχέδιο:	Τμήμα:	Αρ. Τεμαχίου:
40	10	0	880

ΠΕΡΙΟΧΗ: ΛΥΜΠΙΑ ,ΛΕΥΚΩΣΙΑ

ΣΤΟΙΧΙΑ ΠΟΛΕΟΔΟΜΙΚΗΣ ΖΟΝΗΣ:

Συντελεστής Δόμησης: 90%
Συντελεστής Κάλυψης: 50%
Μέγιστος αριθμός Ορόφων: 2
Μέγιστο επιτρεπόμενο Ύψος: 10μ

Εμβαδό Τεμαχίου: 3.345τμ

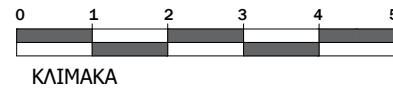

ISSUED FOR	
CONCEPT	☒
FINAL SUBMISSION	☒
APPROVAL	☒
REVISION NUMBER	☐

REVISION		
DATE	DESCRIPTION	APP. BY
		ARCHT.

SIGNATURE:

SCALE AT AI: 1:100	DATE: 26/09/2023	DRAWING TITLE: ΚΑΤΩΗ ΤΑΡΑΤΣΑΣ
PROJECT NO: 1292	DRAWING NO: 05	REVISION: