


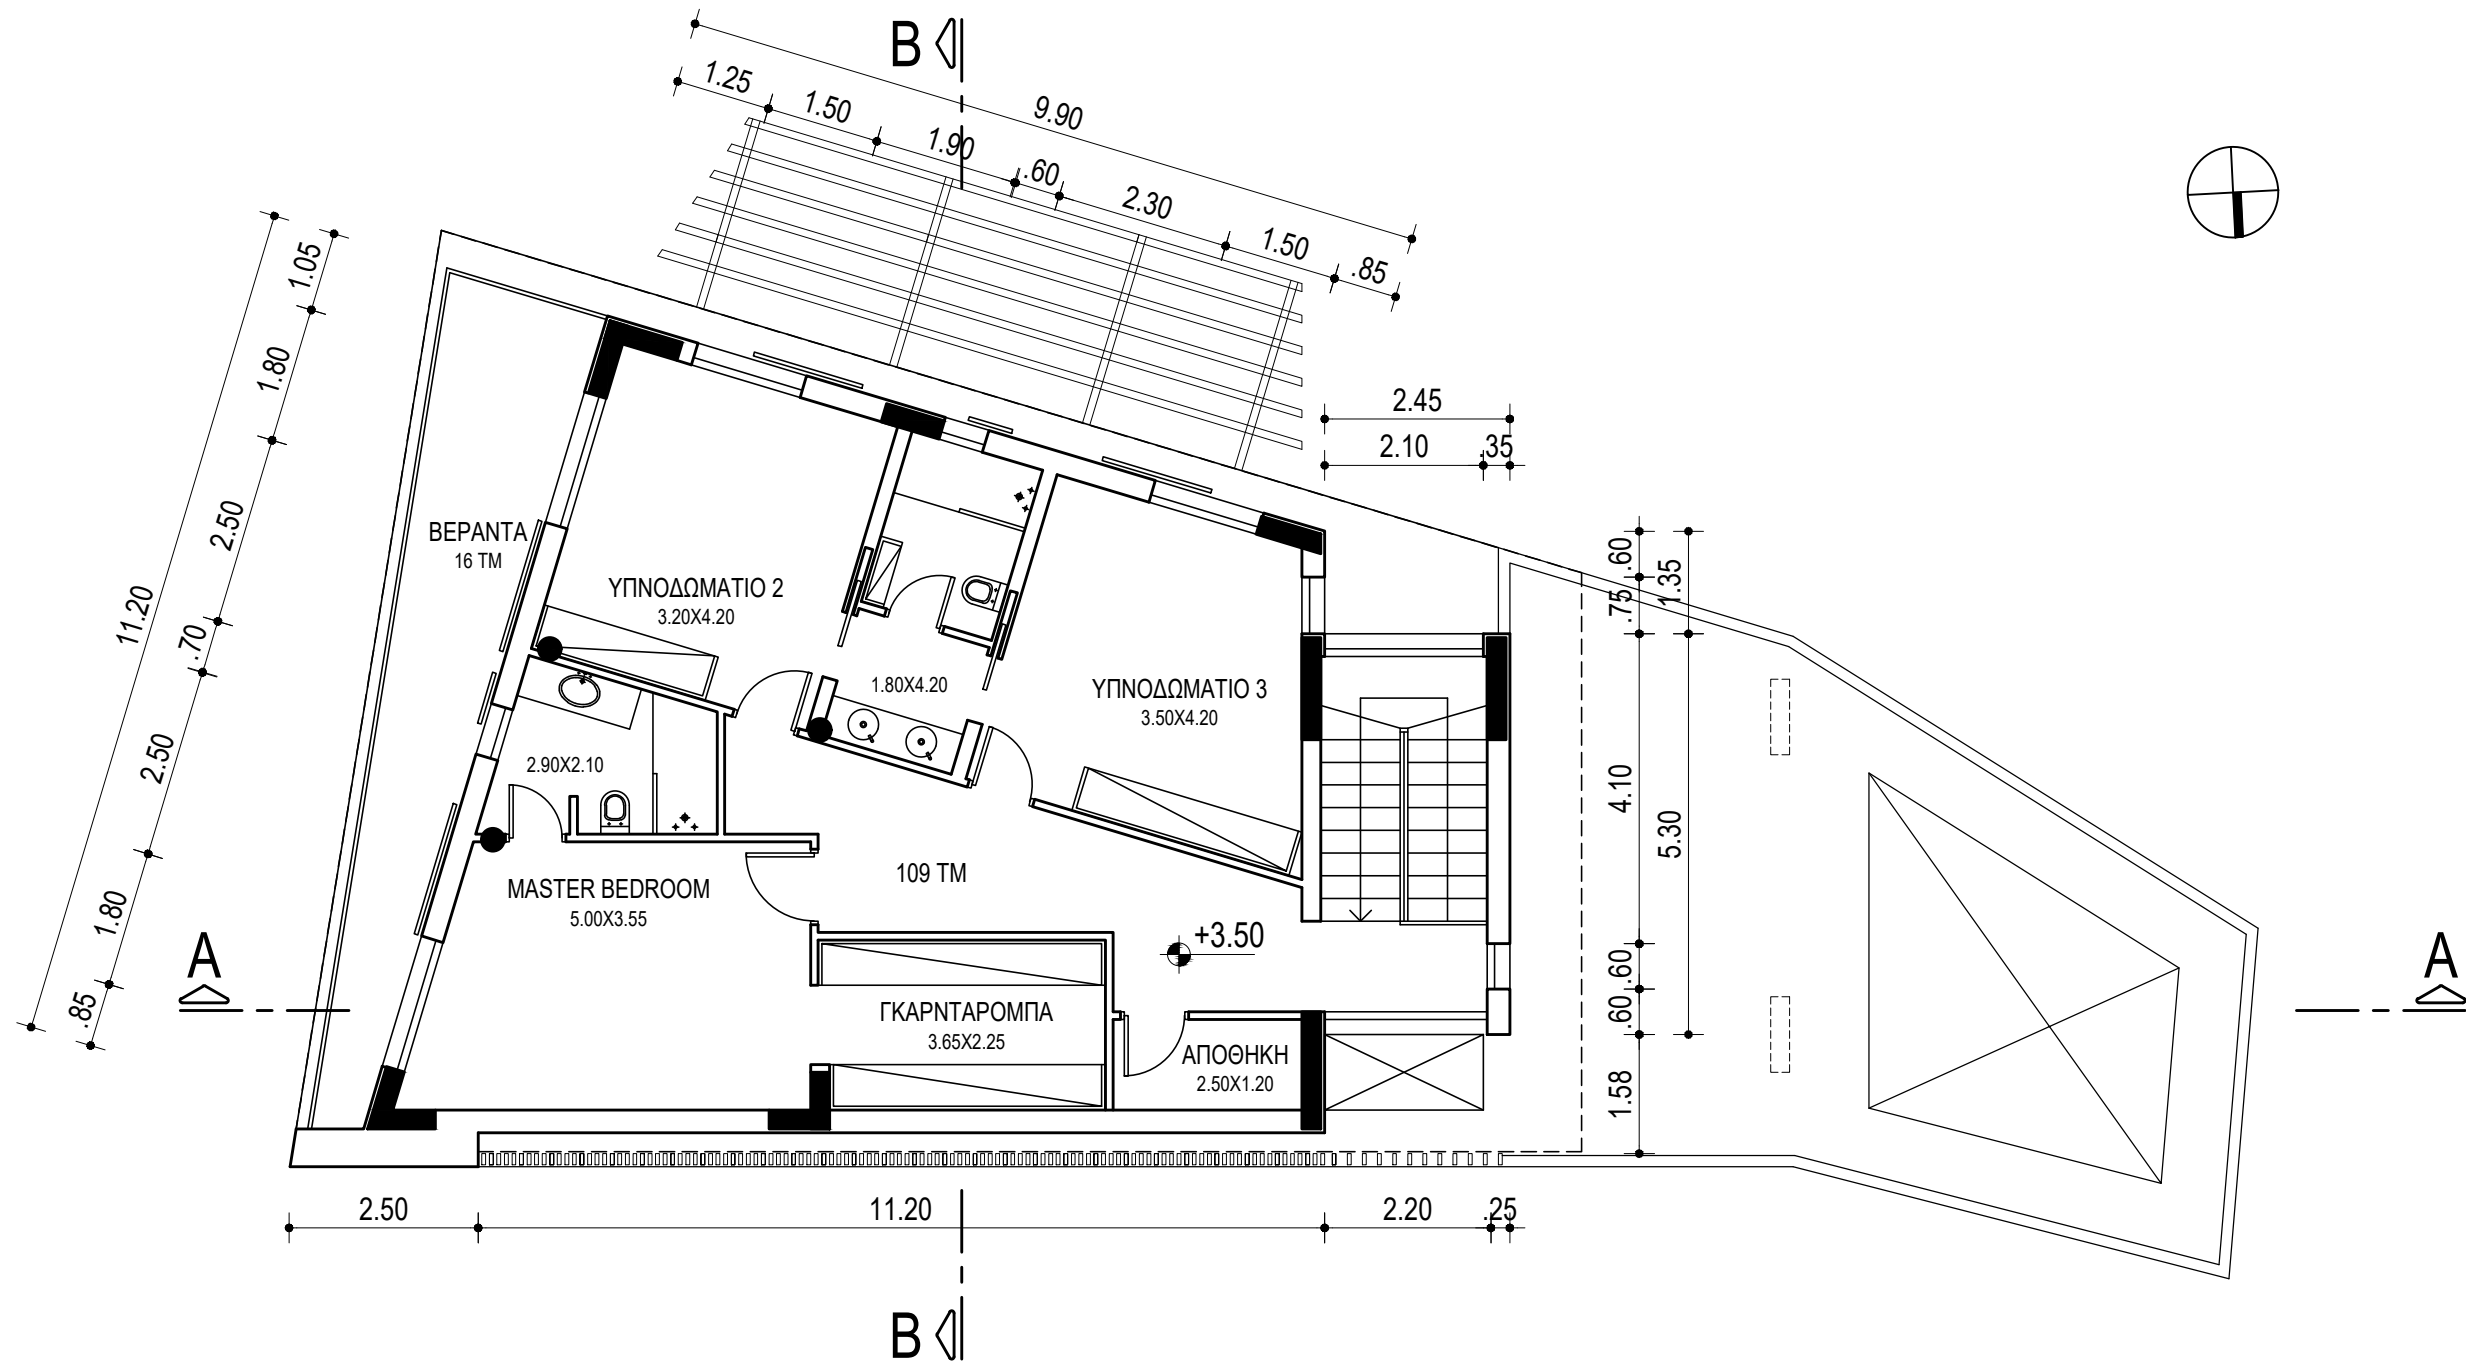

ΚΑΤΟΨΗ ΟΡΟΦΟΥ

Issue	Date	By	Checked	Approved	

191 ATHALASSIS AVENUE 2025, LEFKOSIA-CYPRUS
TEL. 22315161, FAX 22314641
email : studio@maratheftiarchitects.com
www.maratheftiarchitects.com

MARATHEFTI ARCHITECTS STUDIO

Client
St. Chara Developers Ltd

Job Title
ΚΑΤΟΙΚΙΑ ΣΤΗΝ ΟΡΟΚΛΙΝΗ

Drawing Title
Plans

Drawing Status
Good for Planning Permission
Date Feb 24 Scale 1:100/A3/A02 Drawing Job No 2188

This document contains copyright material and is the property of Marathefti Architects Studio. It is to be used for the project only and its reproduction or distribution without the written permission of Marathefti Architects Studio is prohibited.

07/03/2024 11:04:58