




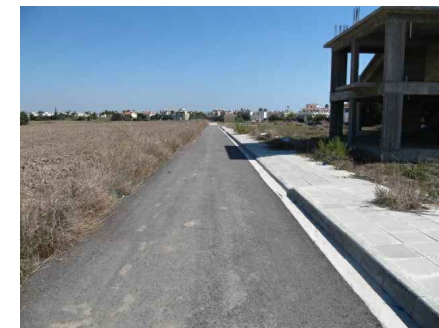

ΦΩΤΟΓΡΑΦΙΑ 1

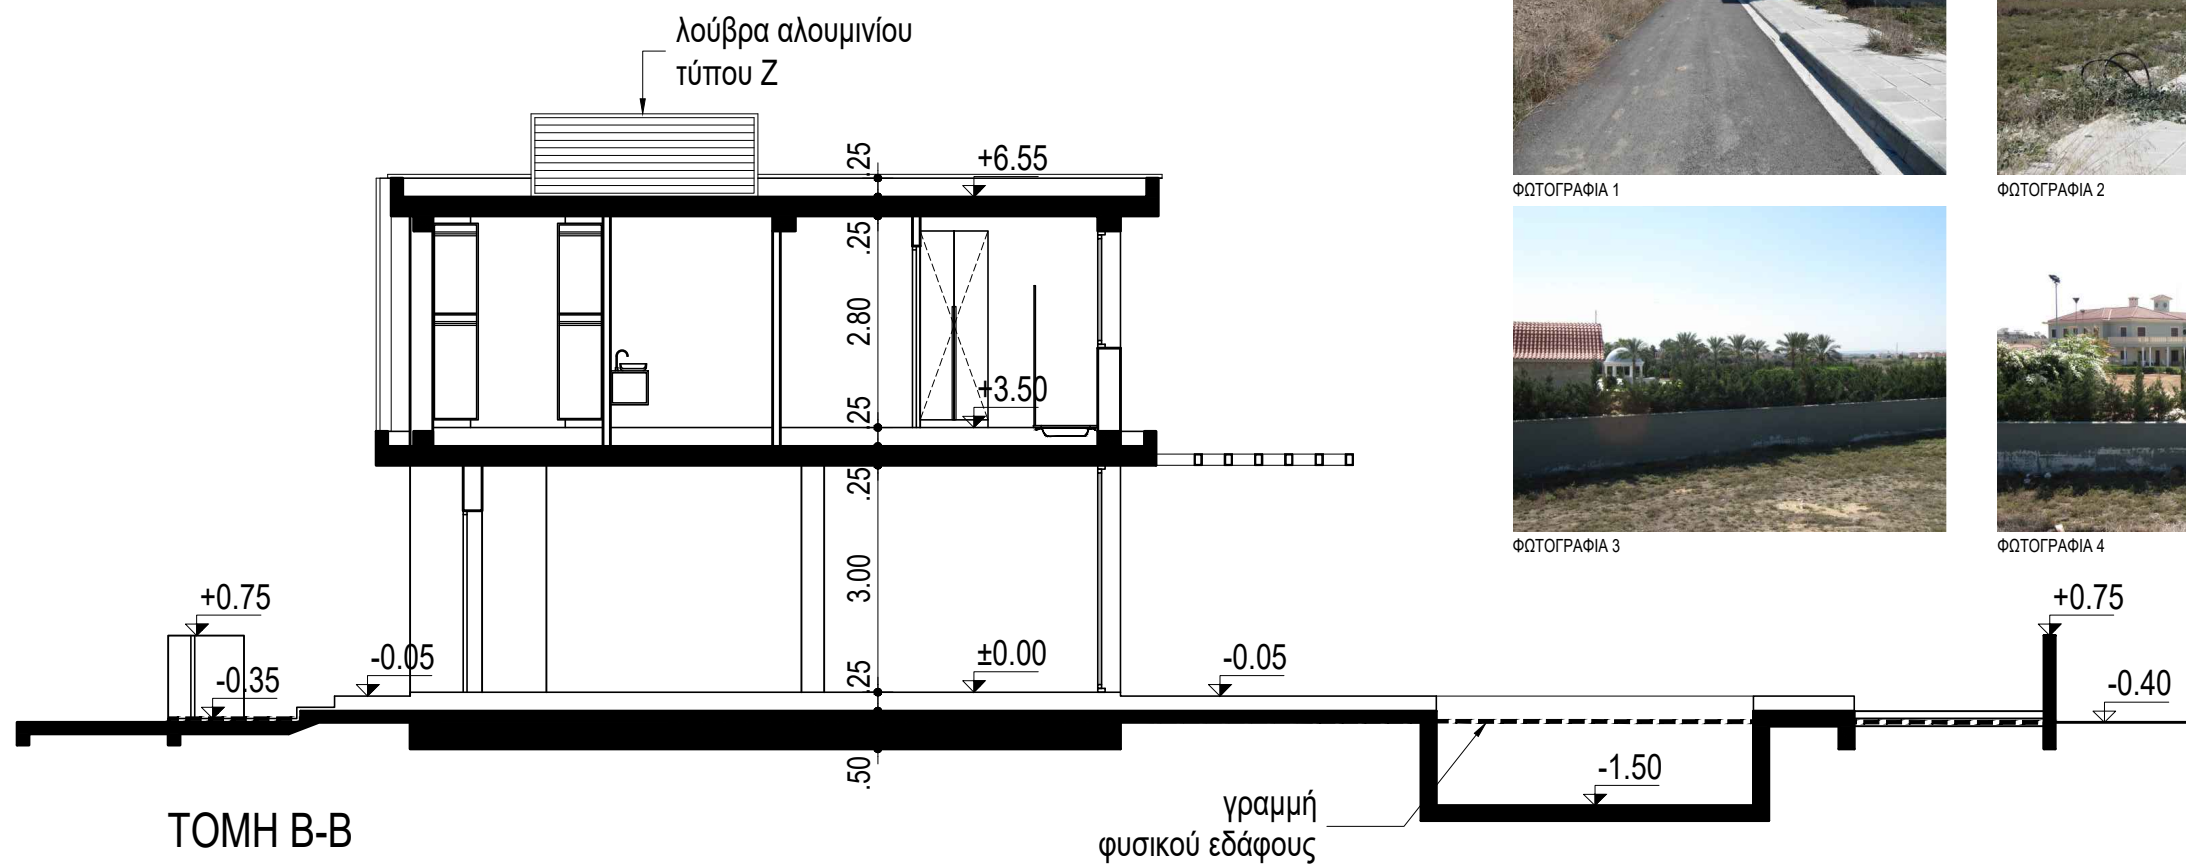

ΦΩΤΟΓΡΑΦΙΑ 2

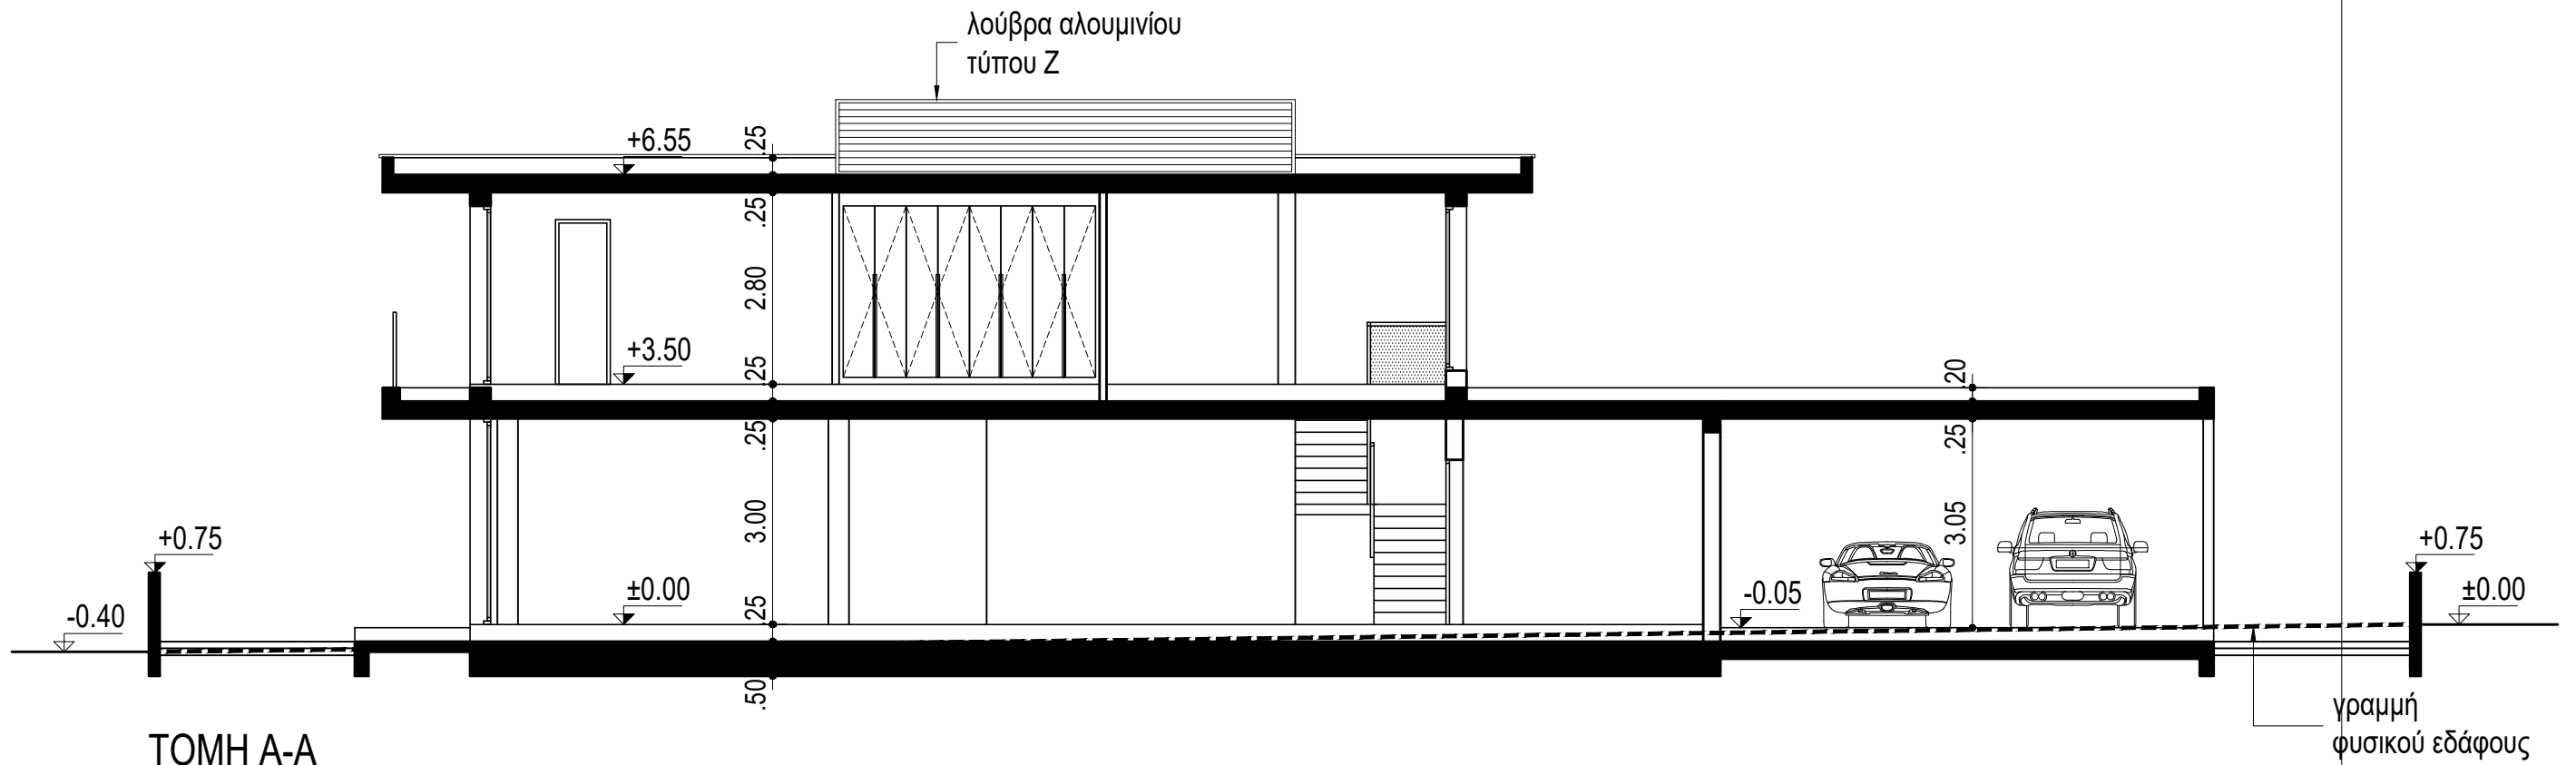

ΦΩΤΟΓΡΑΦΙΑ 3



ΦΩΤΟΓΡΑΦΙΑ 4

Issue	Date	By	Checked	Approved

191 ATHALASSIS AVENUE 2025, LEFKOSIA-CYPRUS
TEL. 22315161, FAX 22314641
email : studio@maratheftiarchitects.com
www.maratheftiarchitects.com

MARATHEFTI ARCHITECTS STUDIO

Client
St. Chara Developers Ltd

Job Title
ΚΑΤΟΙΚΙΑ ΣΤΗΝ ΟΡΟΚΛΙΝΗ

Drawing Title
Sections

Drawing Status
Good for Planning Permission
Date Feb 24 Scale 1:100/A3 Drawing A07 Job No 2188

This document contains copyright material and is the property of Marathefti Architects Studio. It is to be used for the project for which it was prepared and no part of it may be reproduced without the written permission of Marathefti Architects Studio.

07/03/2024 11:12:30