


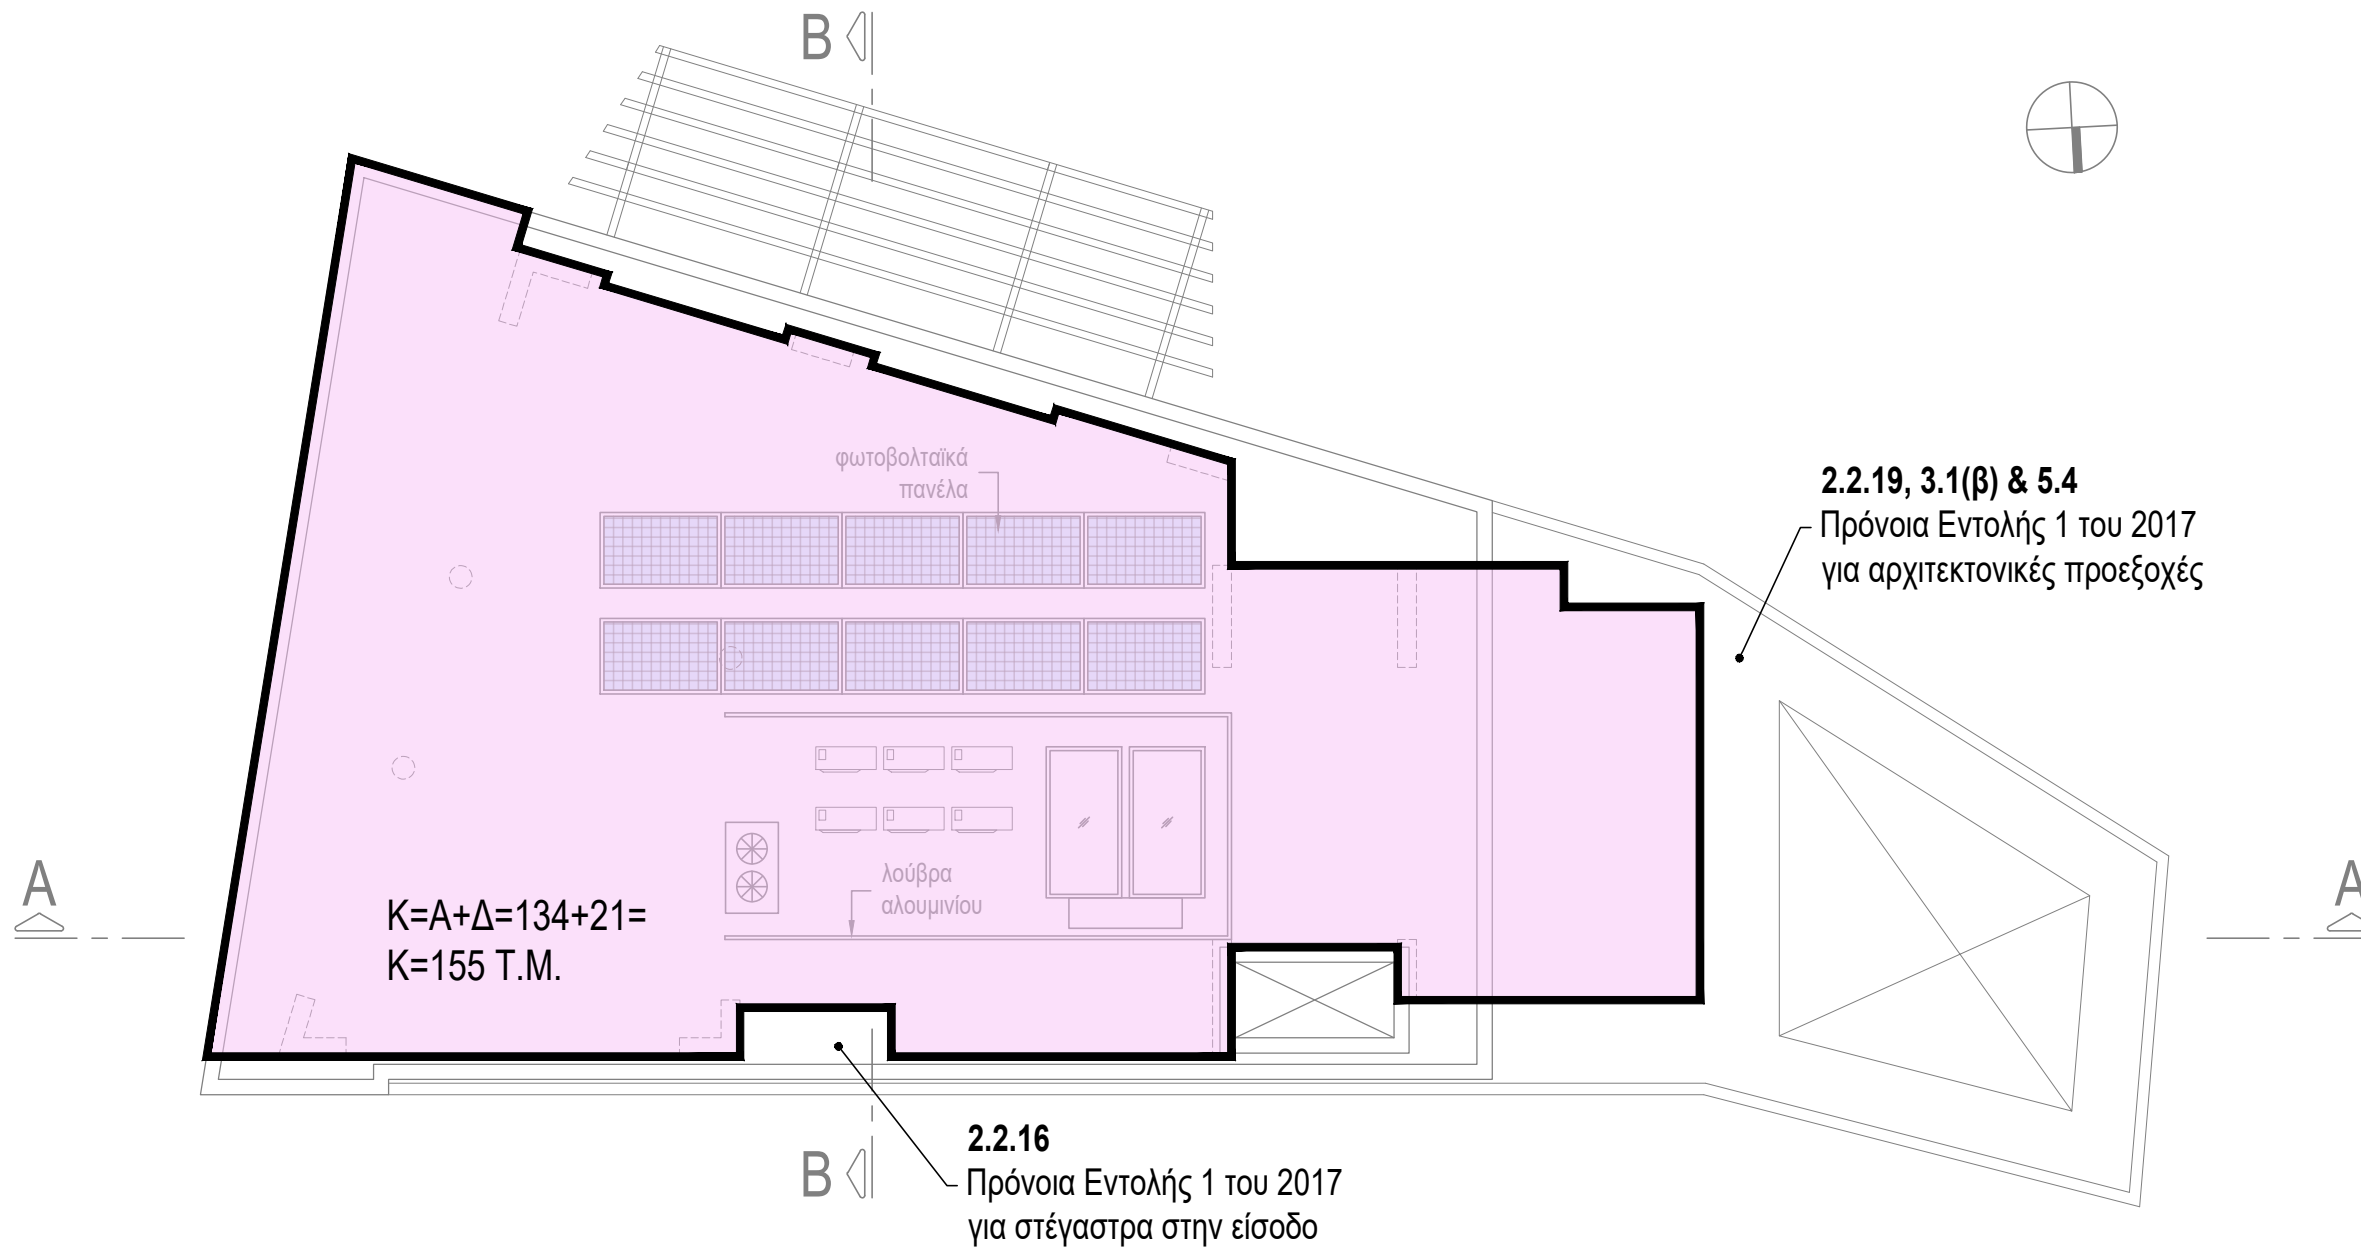

ΚΑΤΟΨΗ ΟΡΟΦΗΣ

Issue	Date	By	Checked	Approved	

191 ATHALASSIS AVENUE 2025, LEFKOSIA-CYPRUS
TEL. 22315161, FAX 22314641
email : studio@maratheftiarchitects.com
www.maratheftiarchitects.com



MARATHEFTI ARCHITECTS STUDIO

Client
St. Chara Developers Ltd

Job Title
ΚΑΤΟΙΚΙΑ ΣΤΗΝ ΟΡΟΚΛΙΝΗ

Drawing Title
Plans
Areas

Drawing Status
Good for Planning Permission

Date	Scale	Drawing	Job No
Feb 24	1:100/A3/A01		2188

This document contains confidential and proprietary information for the use of the client. It is not to be reproduced or distributed without the prior written permission of MARATHEFTI ARCHITECTS STUDIO.

07/03/2024 10:34:51