
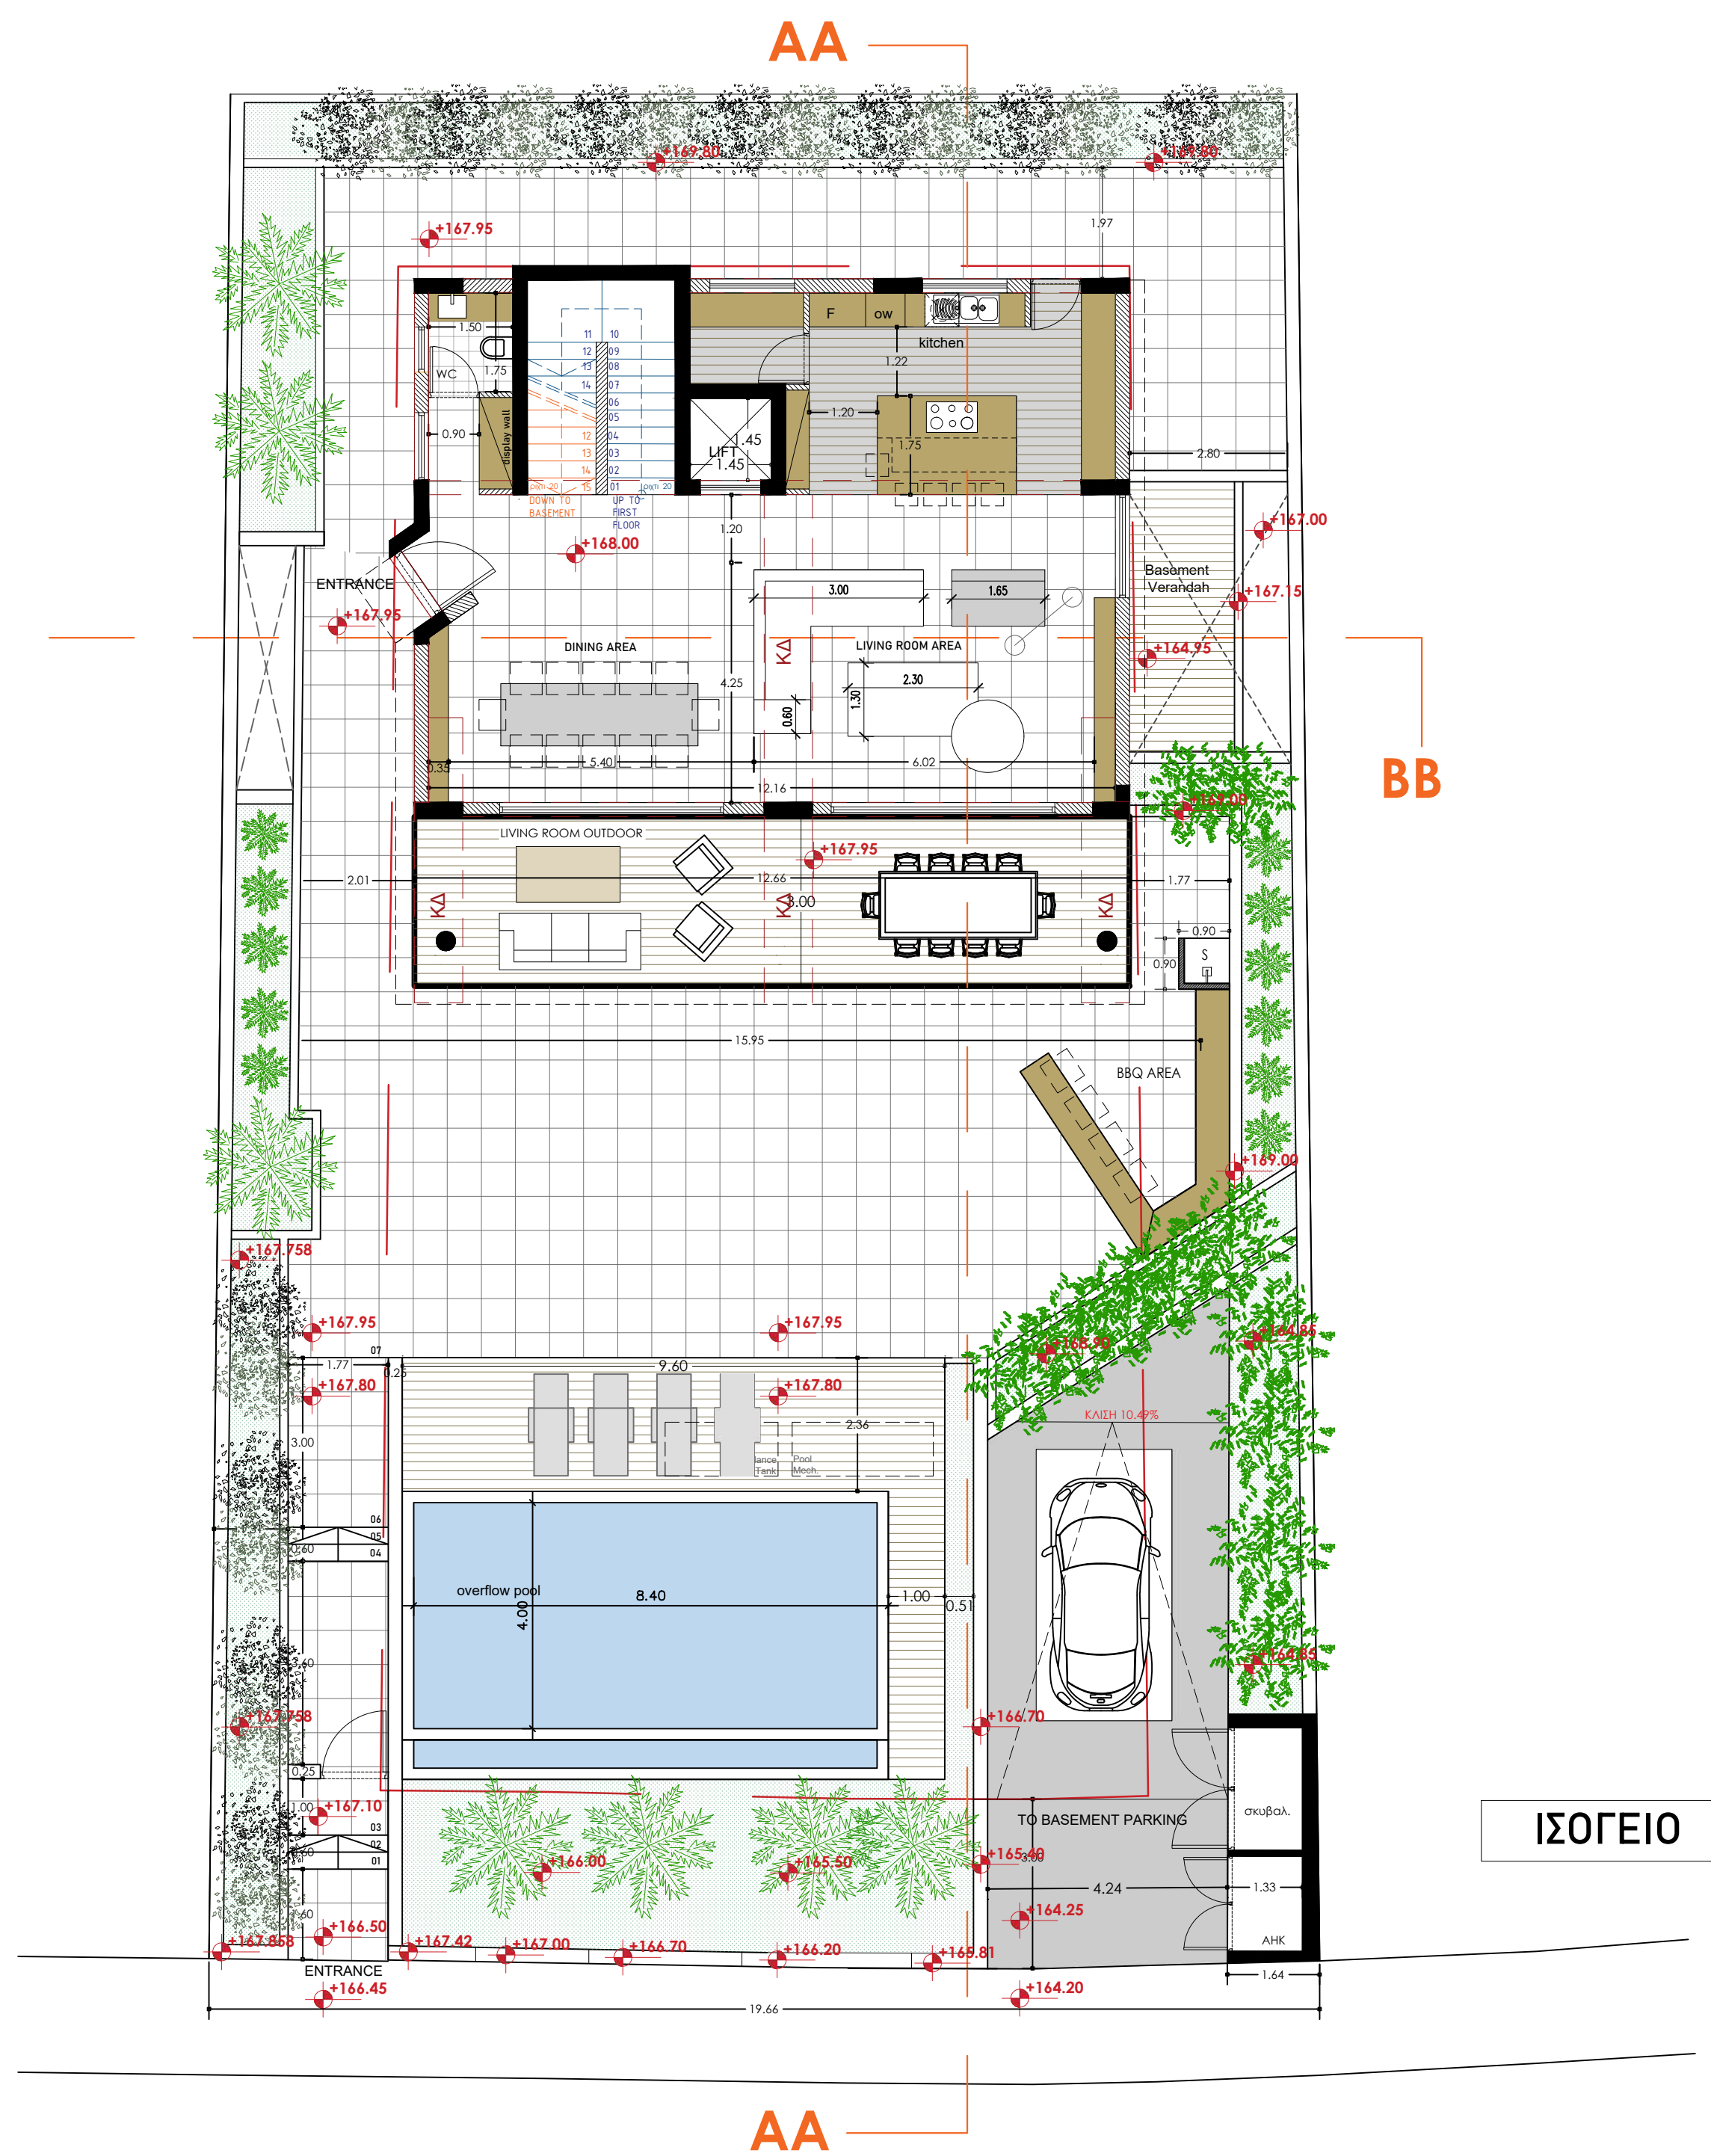


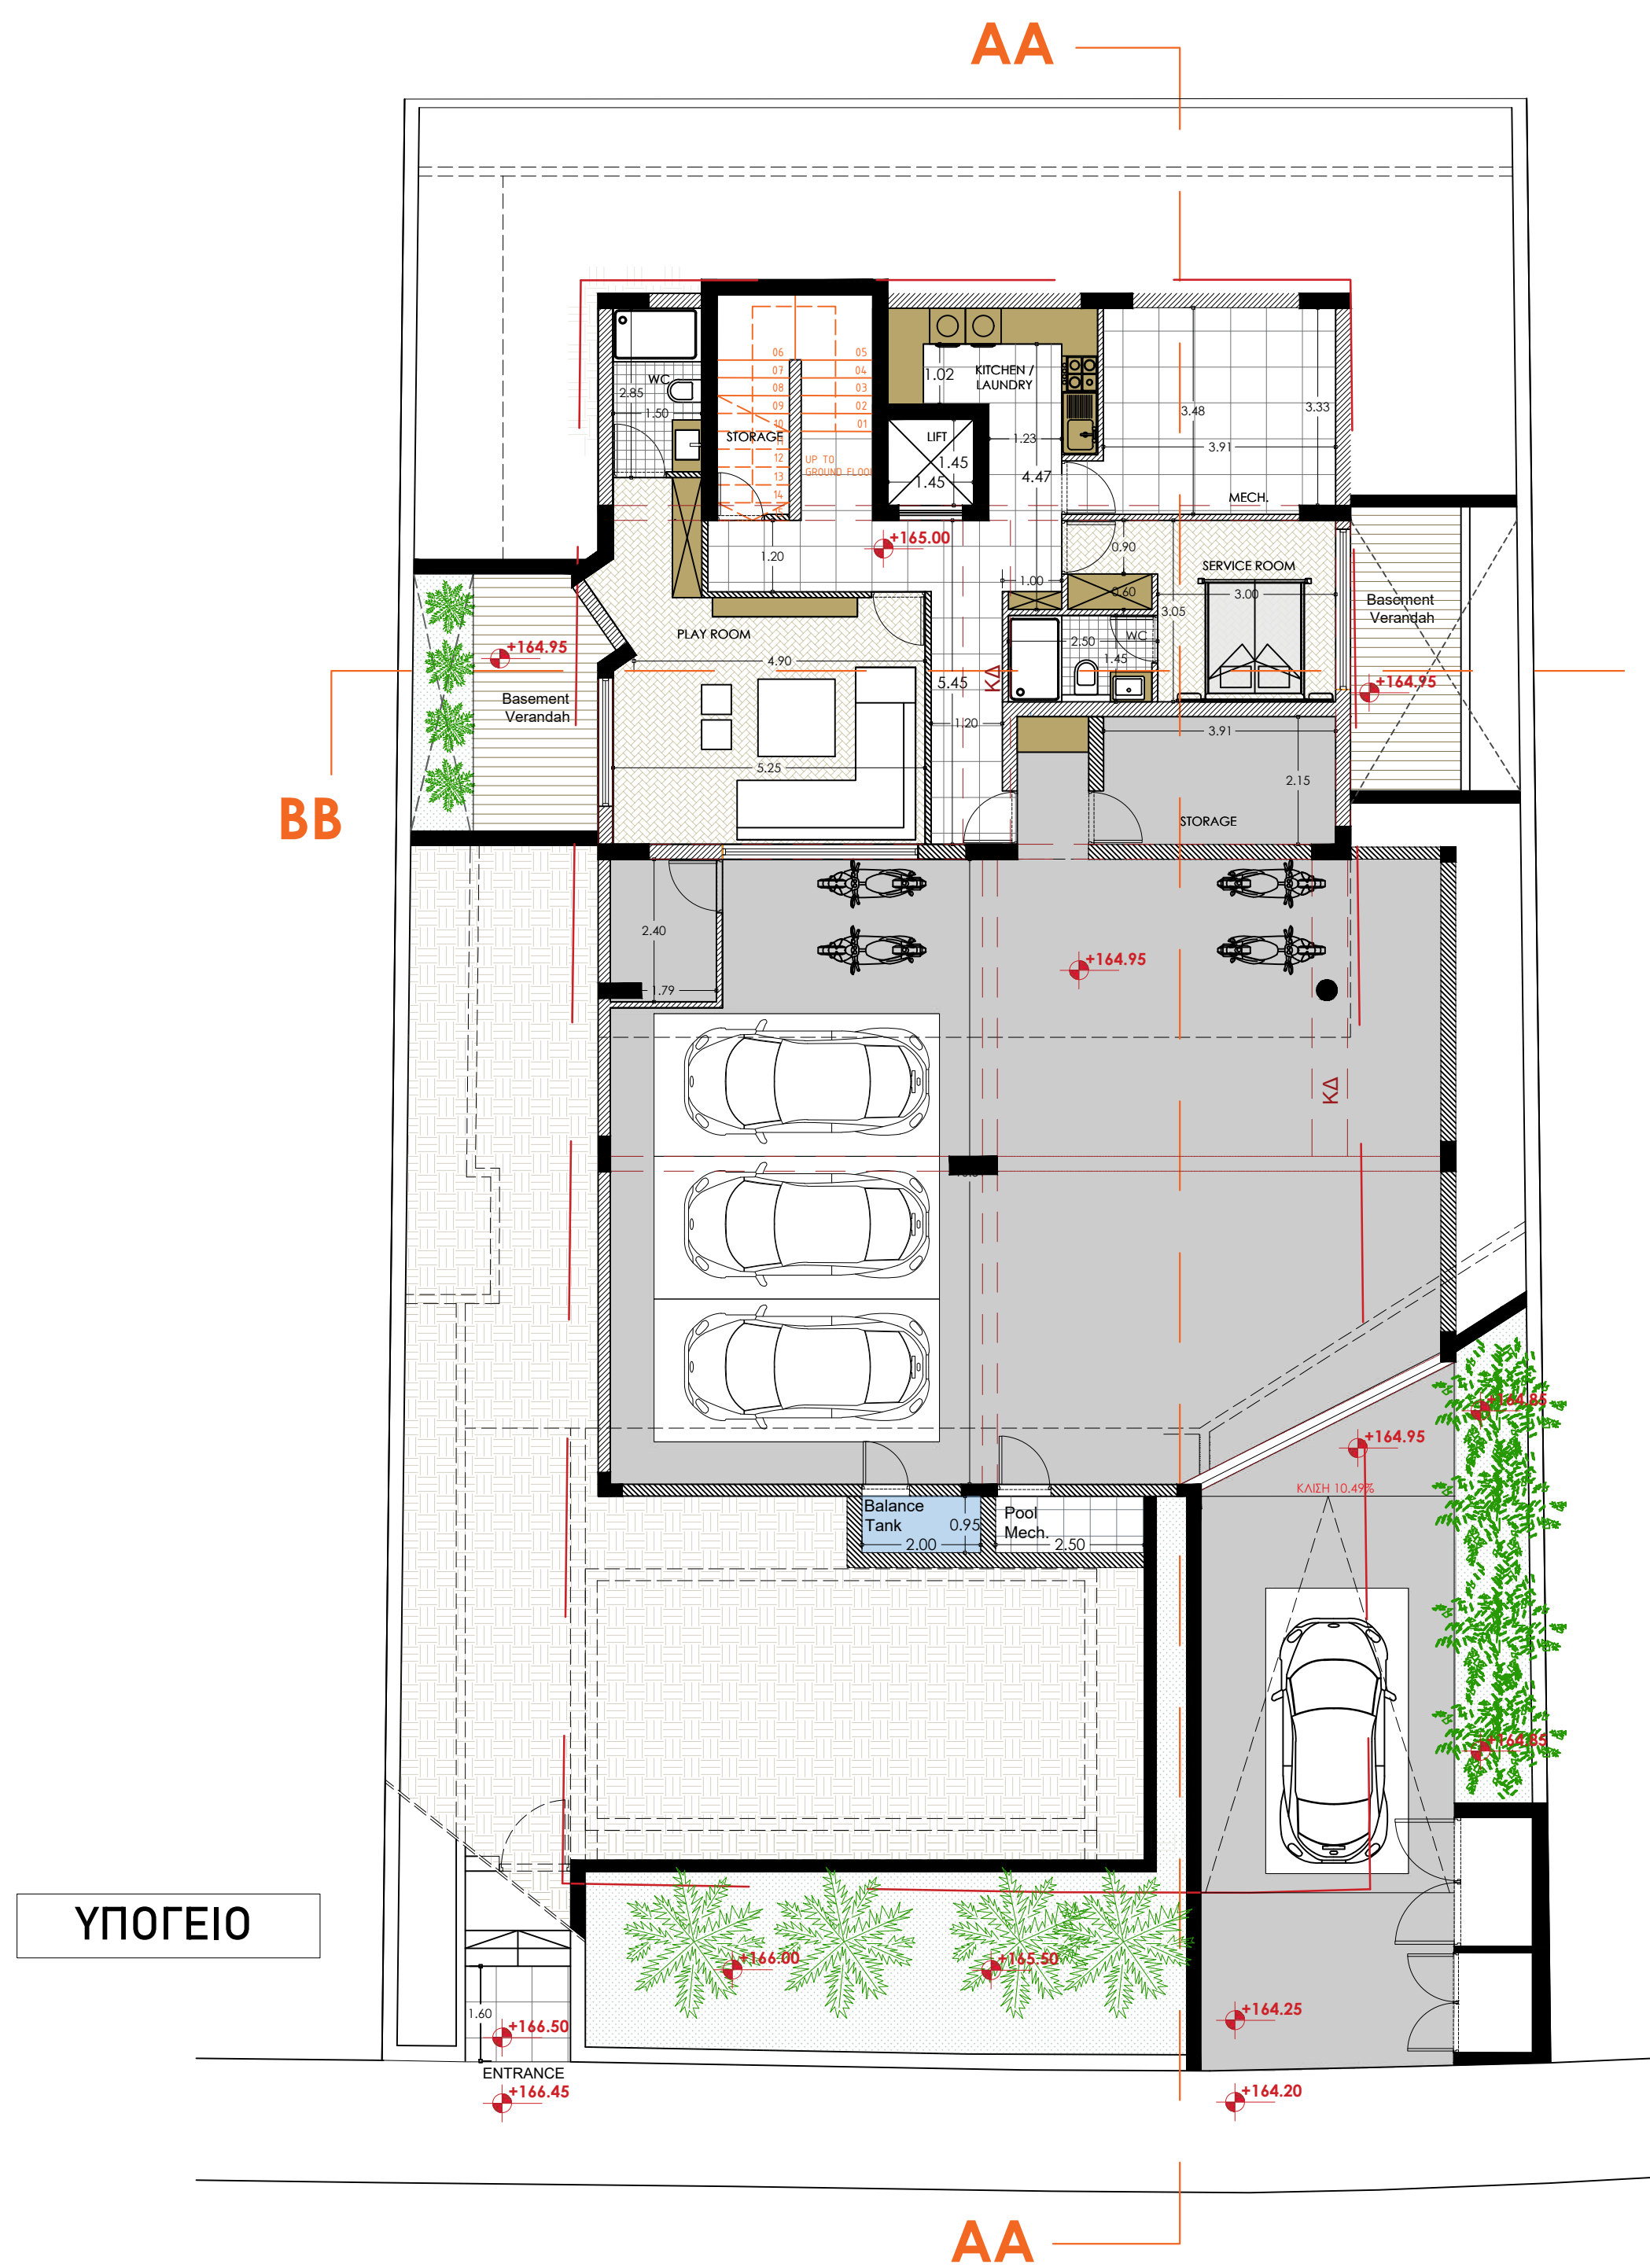

+ PITTAKAS ASSOCIATES

W:WWW.PITTAKASARCHITECTS.COM
E:pa_associates@outlook.com
ΔΩΔΕΚΑΝΗΣΟΥ 17
ΛΕΜΕΣΟΣ, ΚΥΠΡΟΣ, 3021
25-109833, 99-915413, 99747783

CLIENT : ZEFOLINO LTD

PROJECT: ΑΝΕΓΕΡΣΗ ΟΙΚΙΑΣ ΣΤΗ ΠΕΡΙΟΧΗ ΠΑΝΘΕΑ,
ΤΕΜΑΧΙΟ 609

DESIGNED FROM : PITTAKAS ASSOCIATES

DATE. : NOV. 2023
ISSUED FOR: BUILDING PERMISSION

DRAWING NAME :
ΚΑΤΟΨΕΙΣ

SCALE:

1:100@A1


DATE:


SEP. 24

JOB. NUM. : 131/2023

DRAW. NUM: 02

NORTH POINT:

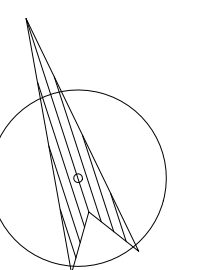

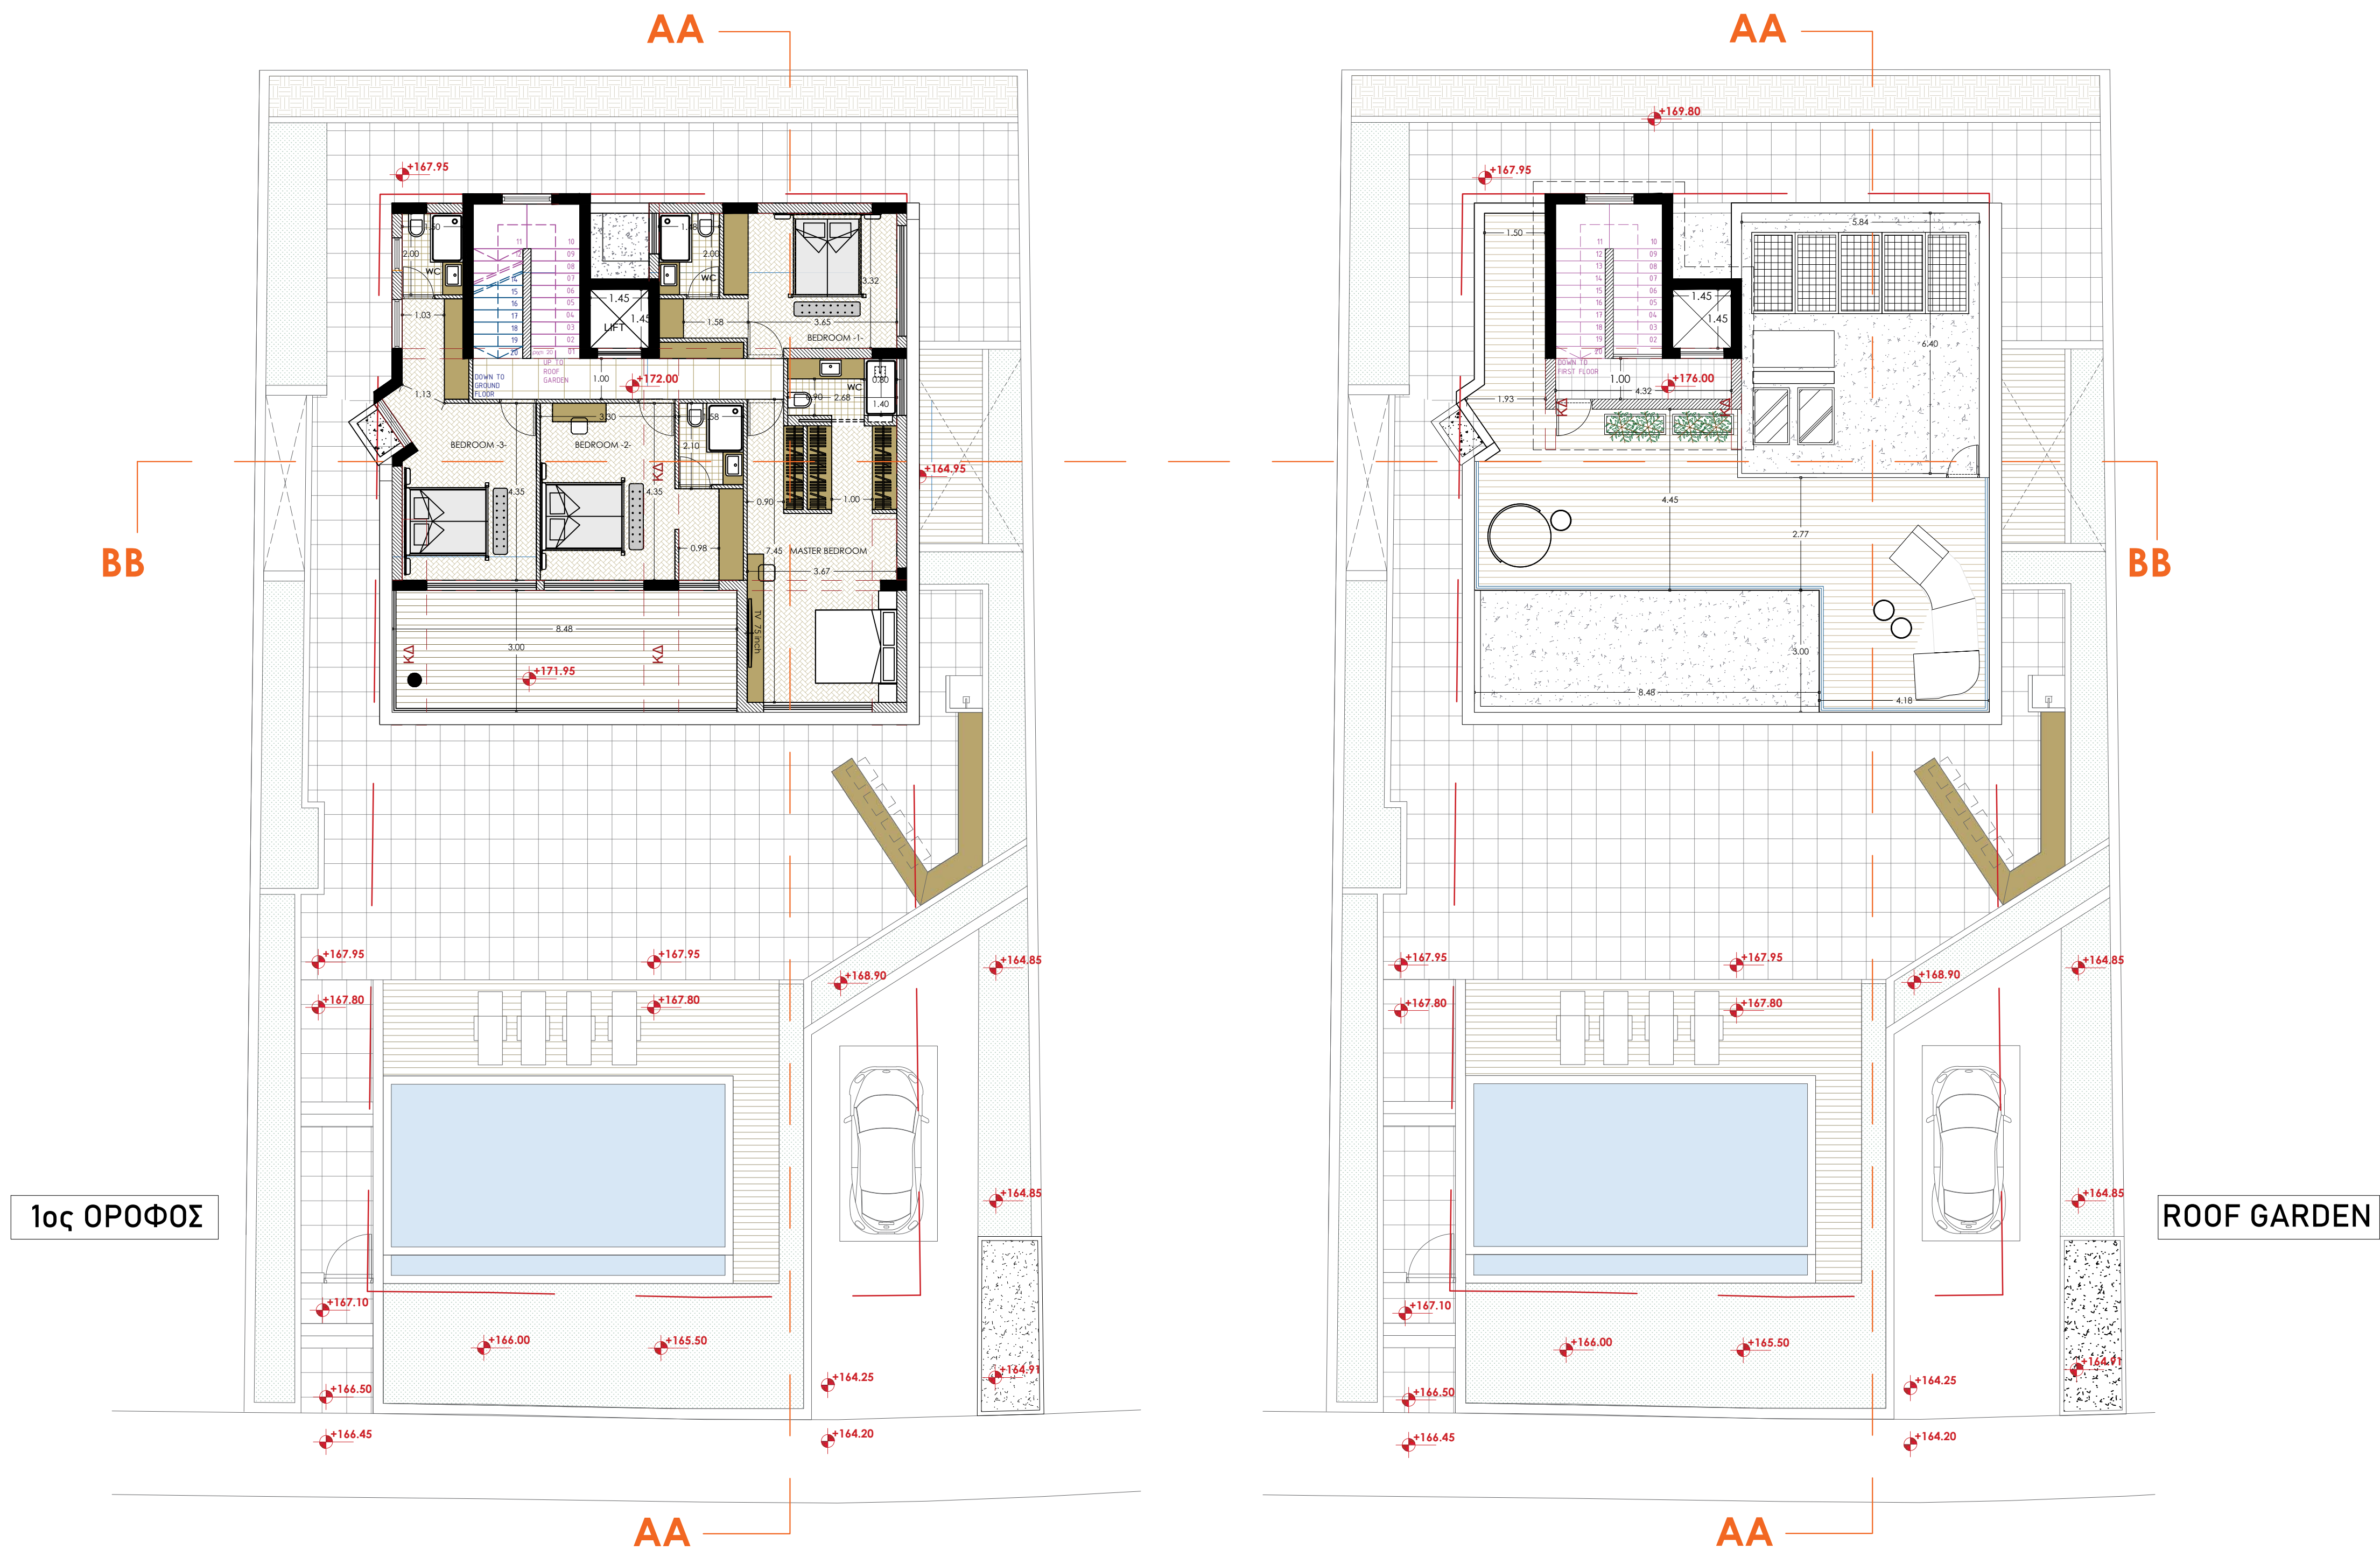

+ PITTAKAS ASSOCIATES

W:WWW.PITTAKASARCHITECTS.COM
E:pa_associates@outlook.com
ΔΩΔΕΚΑΝΗΣΟΥ 17
ΛΕΜΕΣΟΣ, ΚΥΠΡΟΣ, 3021
25-109833, 99-915413, 99747783

CLIENT : ZEFOLINO LTD

PROJECT: ΑΝΕΓΕΡΣΗ ΟΙΚΙΑΣ ΣΤΗ ΠΕΡΙΟΧΗ ΠΑΝΘΕΑ,
ΤΕΜΑΧΙΟ 609

DESIGNED FROM : PITTAKAS ASSOCIATES

DATE. : NOV. 2023
ISSUED FOR: BUILDING PERMISSION

DRAWING NAME :
ΚΑΤΟΨΕΙΣ

SCALE:

1:100@A1


DATE:


SEP. 24

JOB. NUM. : 131/2023


DRAW. NUM: 03

NORTH POINT:

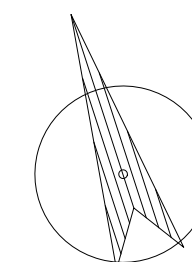

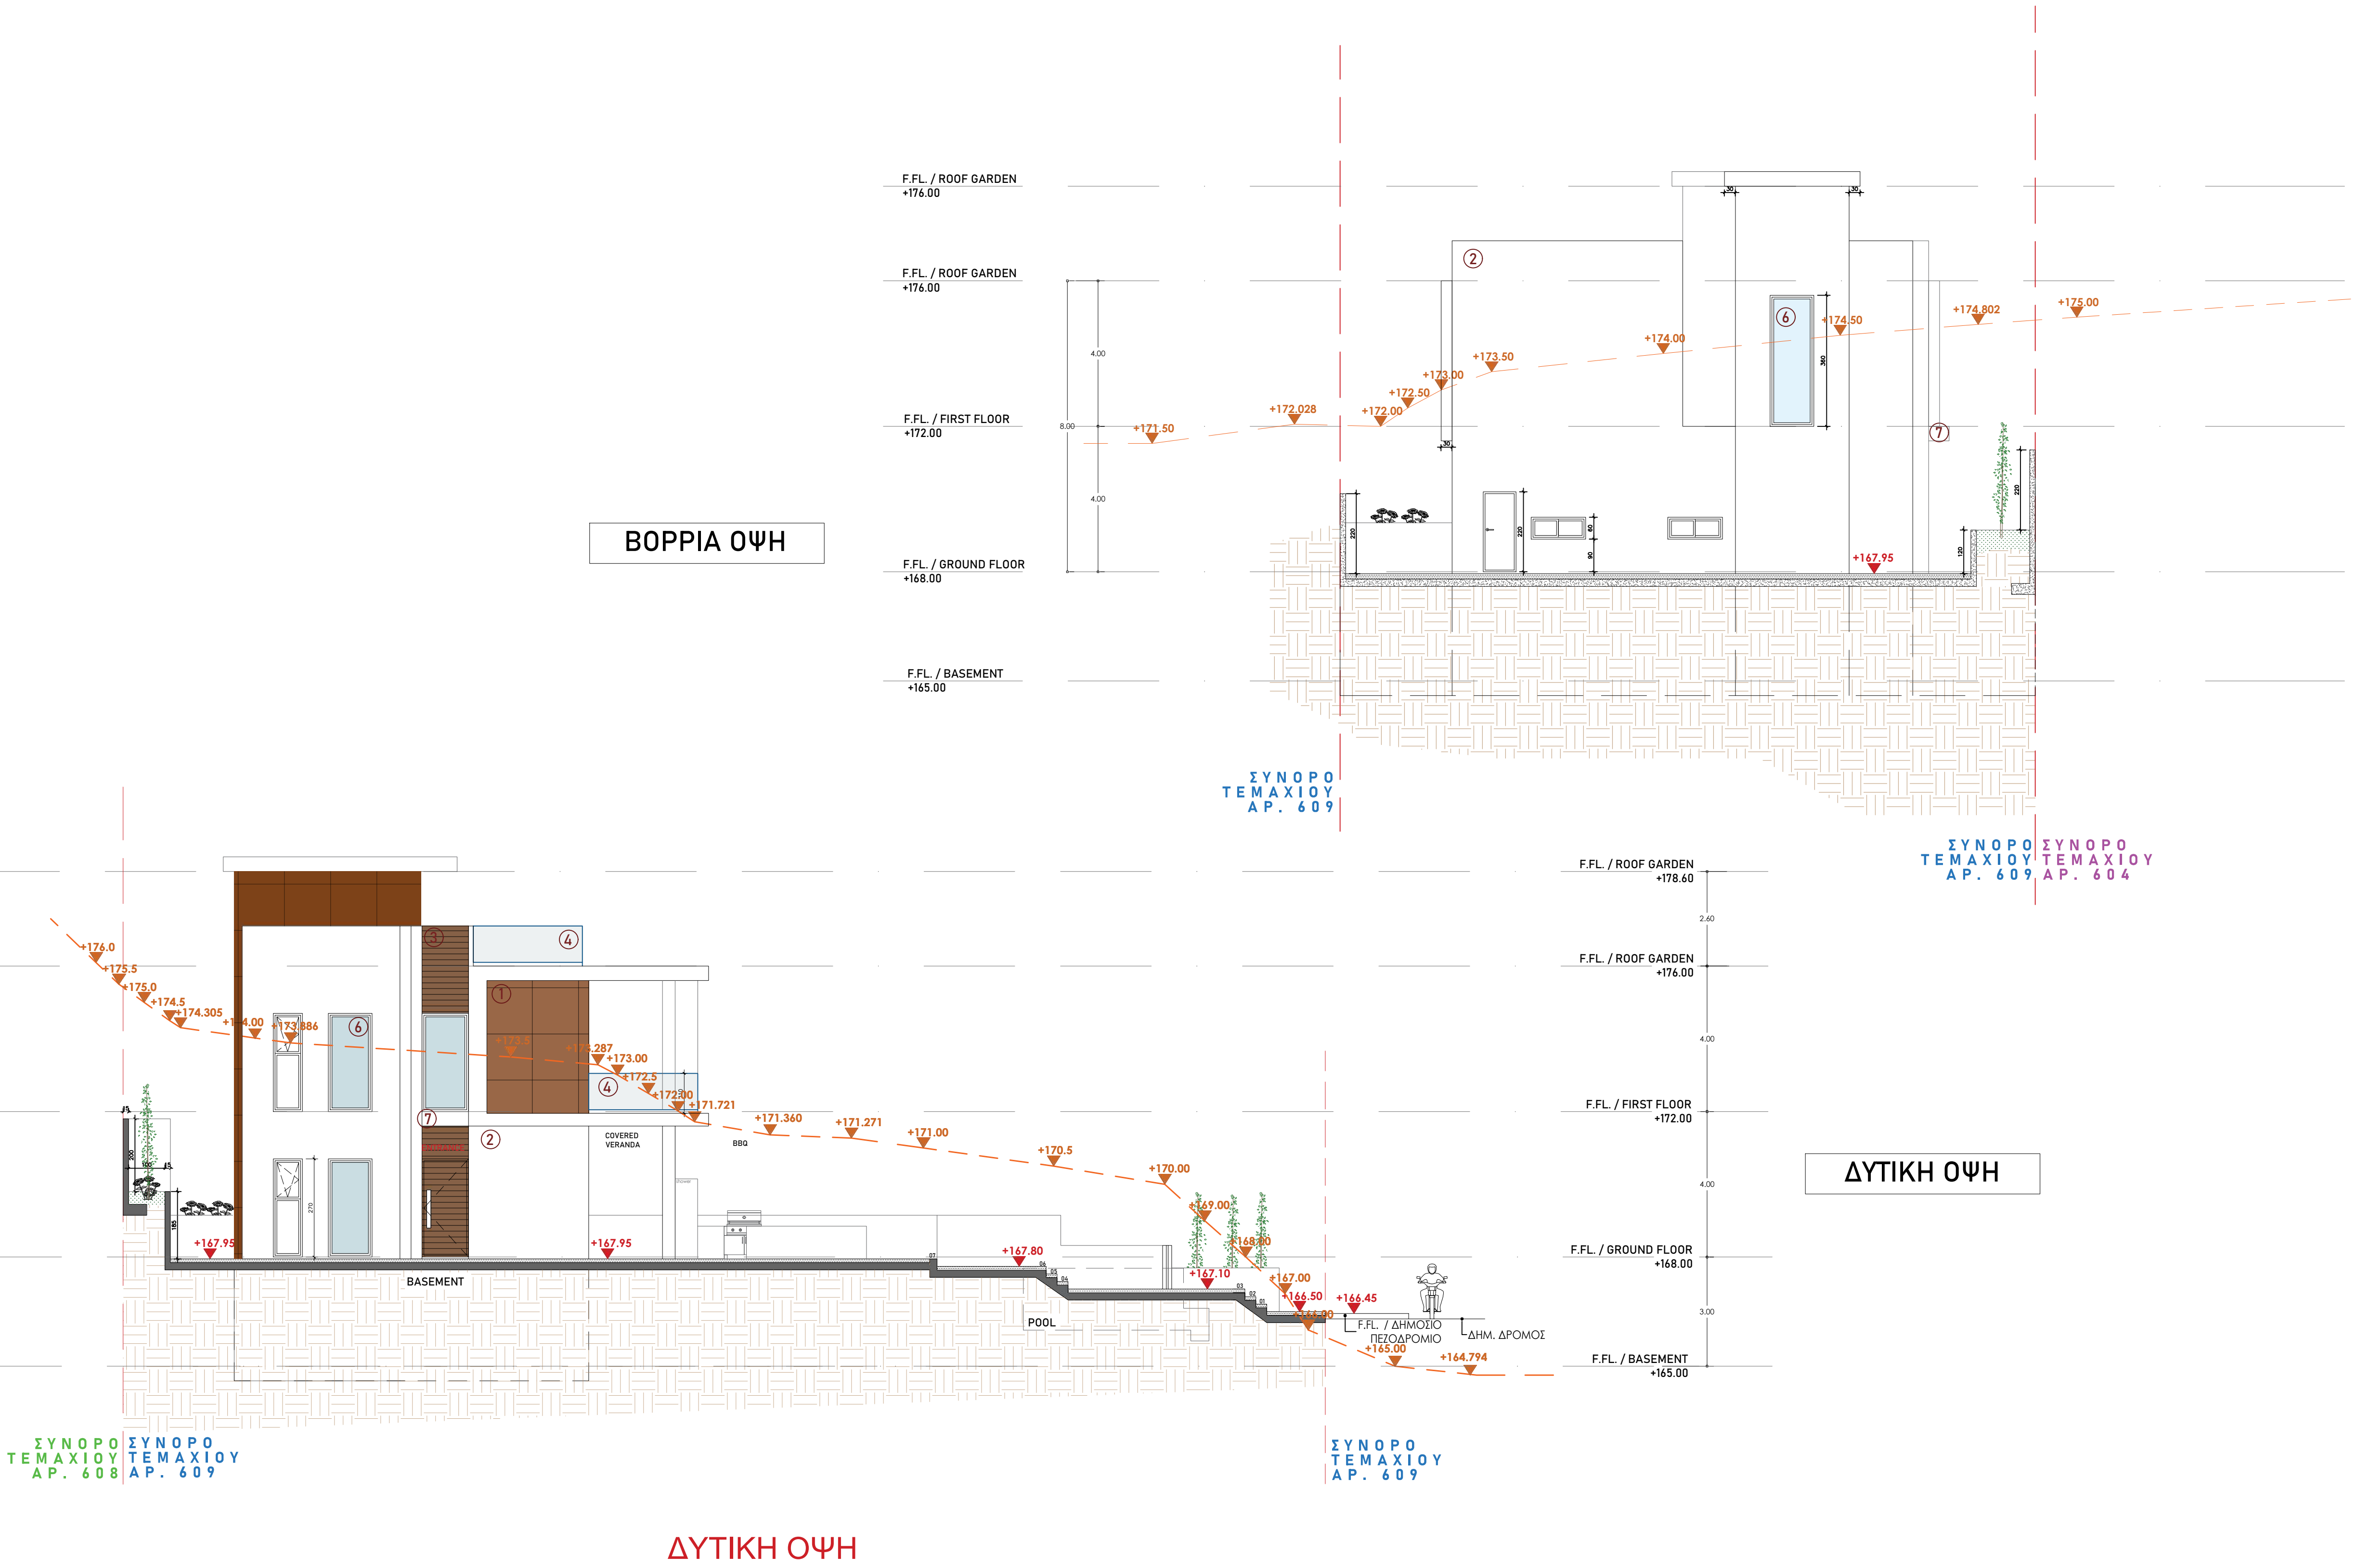

+ PITTAKAS ASSOCIATES W:WWW.PITTAKASARCHITECTS.COM E:pa_associates@outlook.com ΔΩΔΕΚΑΝΗΣΟΥ 17 ΛΕΜΕΣΟΣ, ΚΥΠΡΟΣ, 3021 25-109833, 99-915413, 99747783	CLIENT : ZEFOLINO LTD	DESIGNED FROM : PITTAKAS ASSOCIATES	DRAWING NAME : ΟΨΕΙΣ		JOB. NUM. : 131/2023	NORTH POINT:
	PROJECT: ΑΝΕΓΕΡΣΗ ΟΙΚΙΑΣ ΣΤΗ ΠΕΡΙΟΧΗ ΠΑΝΘΕΑ, TEMAXIO 609	DATE. : NOV. 2023 ISSUED FOR: BUILDING PERMISSION	SCALE:	DATE:	DRAW. NUM: 04	
			1:100@A1	SEP. 24		

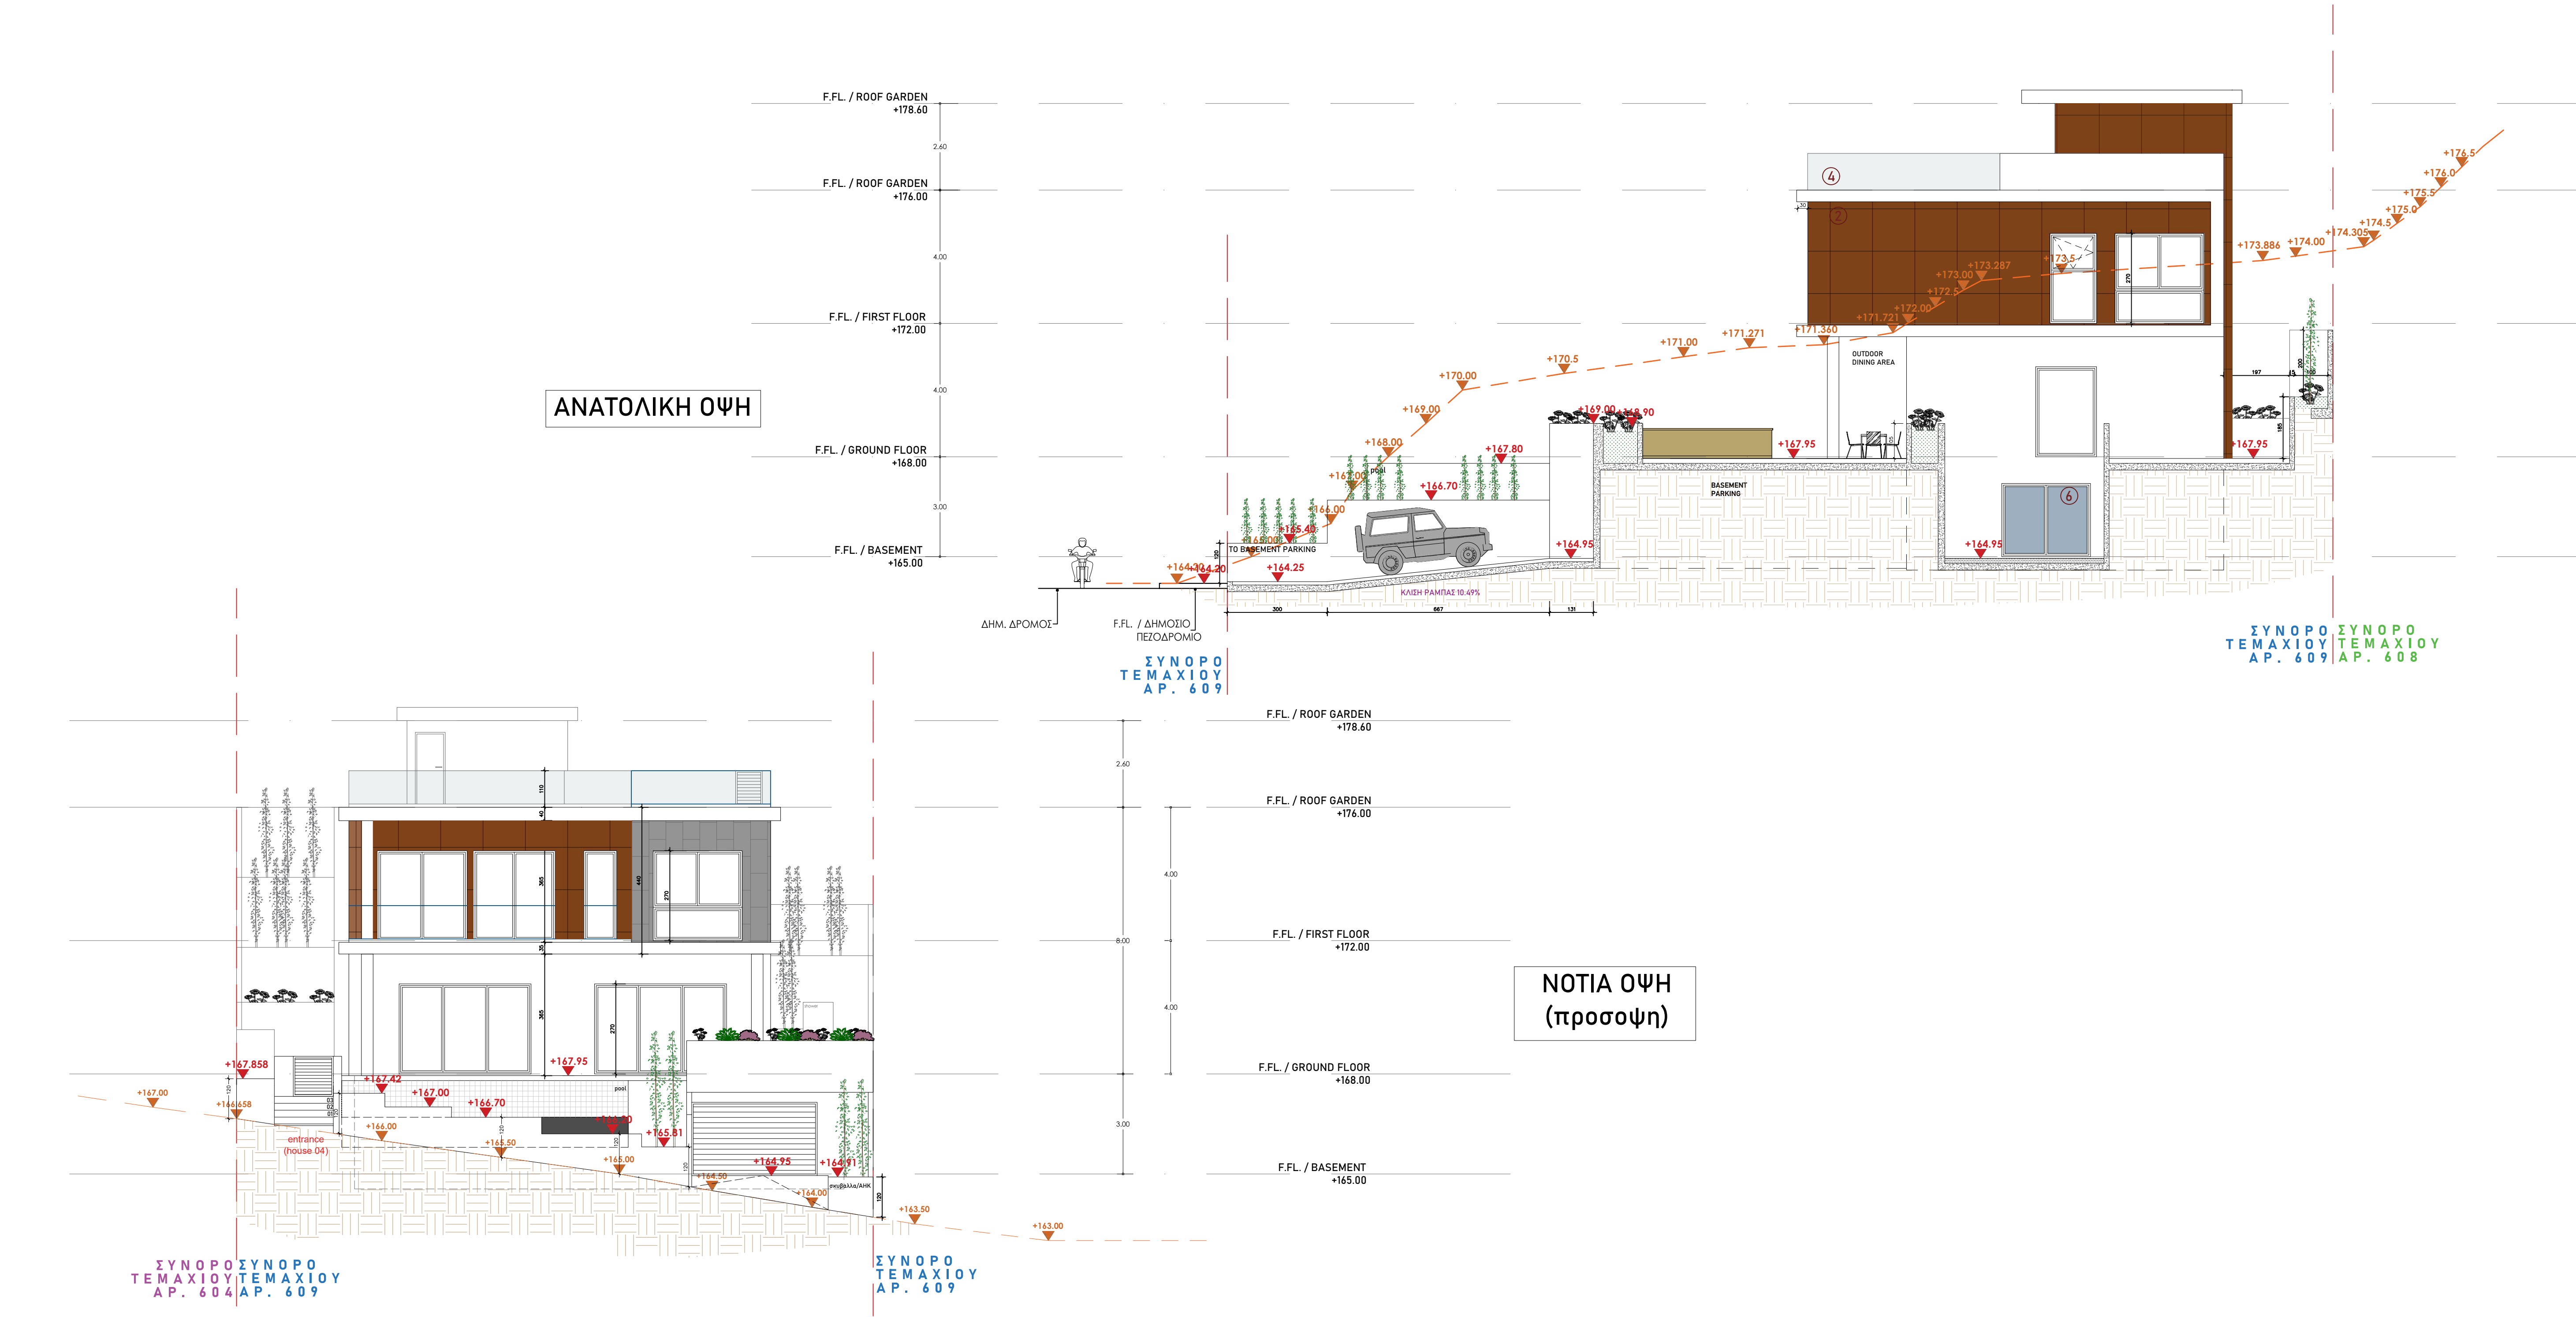

+ PITTAKAS ASSOCIATES

W:WWW.PITTAKASARCHITECTS.COM
E:pa_associates@outlook.com
ΔΩΔΕΚΑΝΗΣΟΥ 17
ΛΕΜΕΣΟΣ, ΚΥΠΡΟΣ, 3021
25-109833, 99-915413, 99747783

CLIENT : ZEFOLINO LTD

PROJECT: ΑΝΕΓΕΡΣΗ ΟΙΚΙΑΣ ΣΤΗ ΠΕΡΙΟΧΗ ΠΑΝΘΕΑ,
ΤΕΜΑΧΙΟ 609

DESIGNED FROM : PITTAKAS ASSOCIATES

DATE. : NOV. 2023
ISSUED FOR: BUILDING PERMISSION

DRAWING NAME :
ΟΨΕΙΣ

SCALE:

1:100@A1



DATE:

SEP. 24

JOB. NUM. : 131/2023

DRAW. NUM: 05

NORTH POINT:

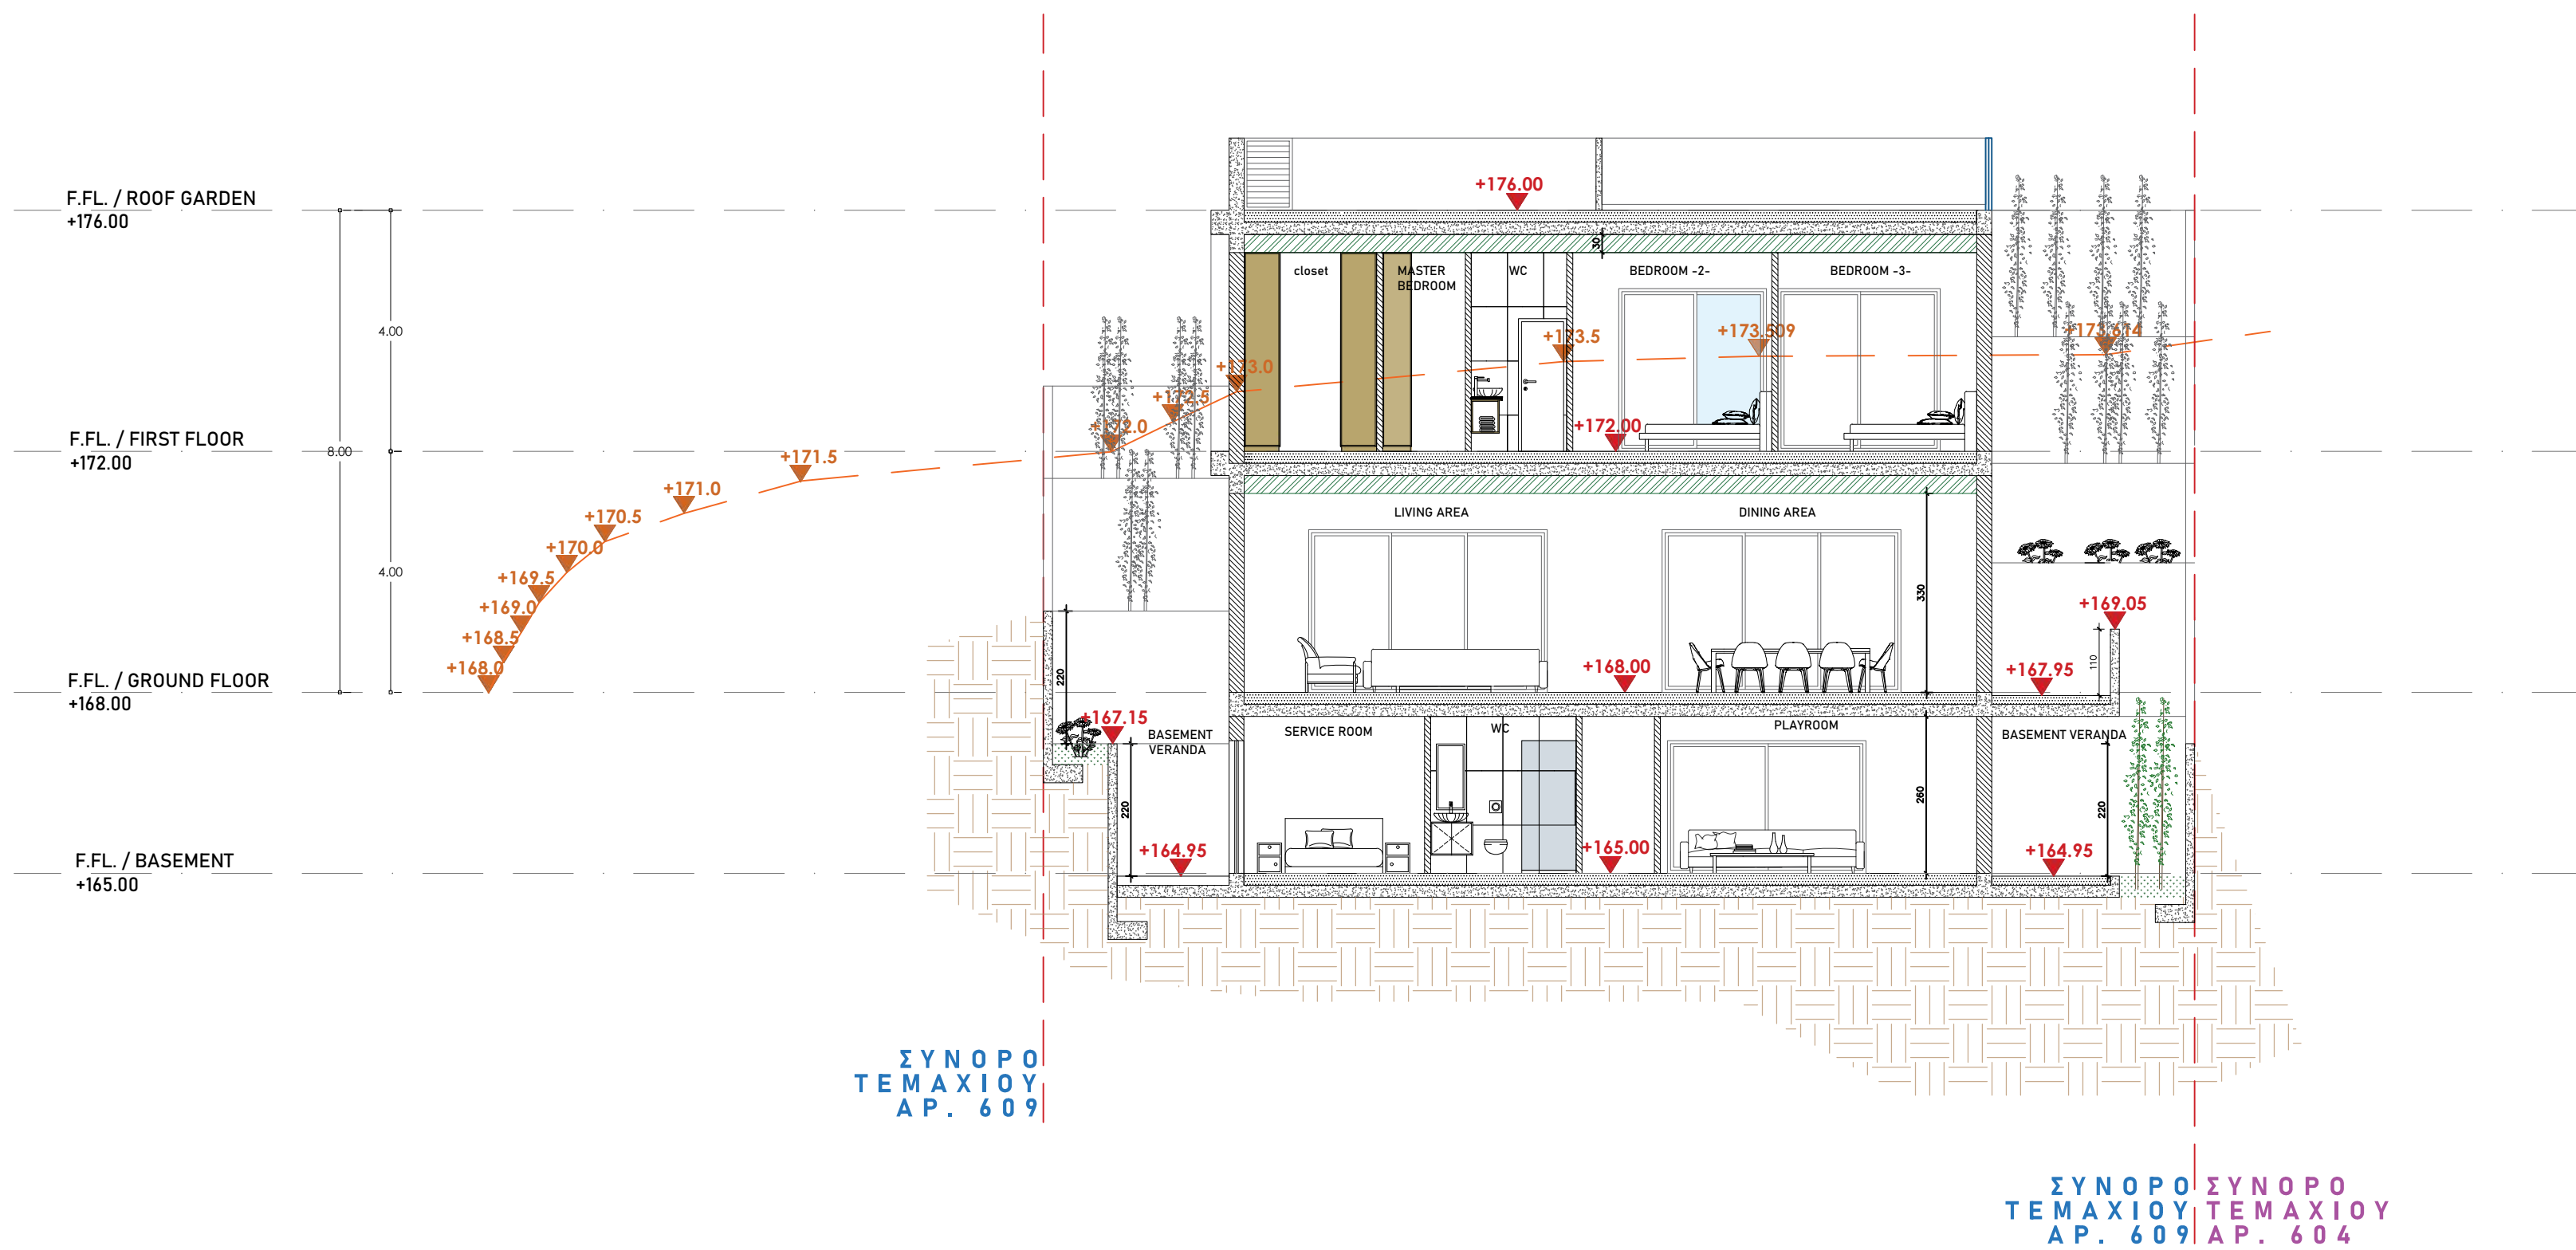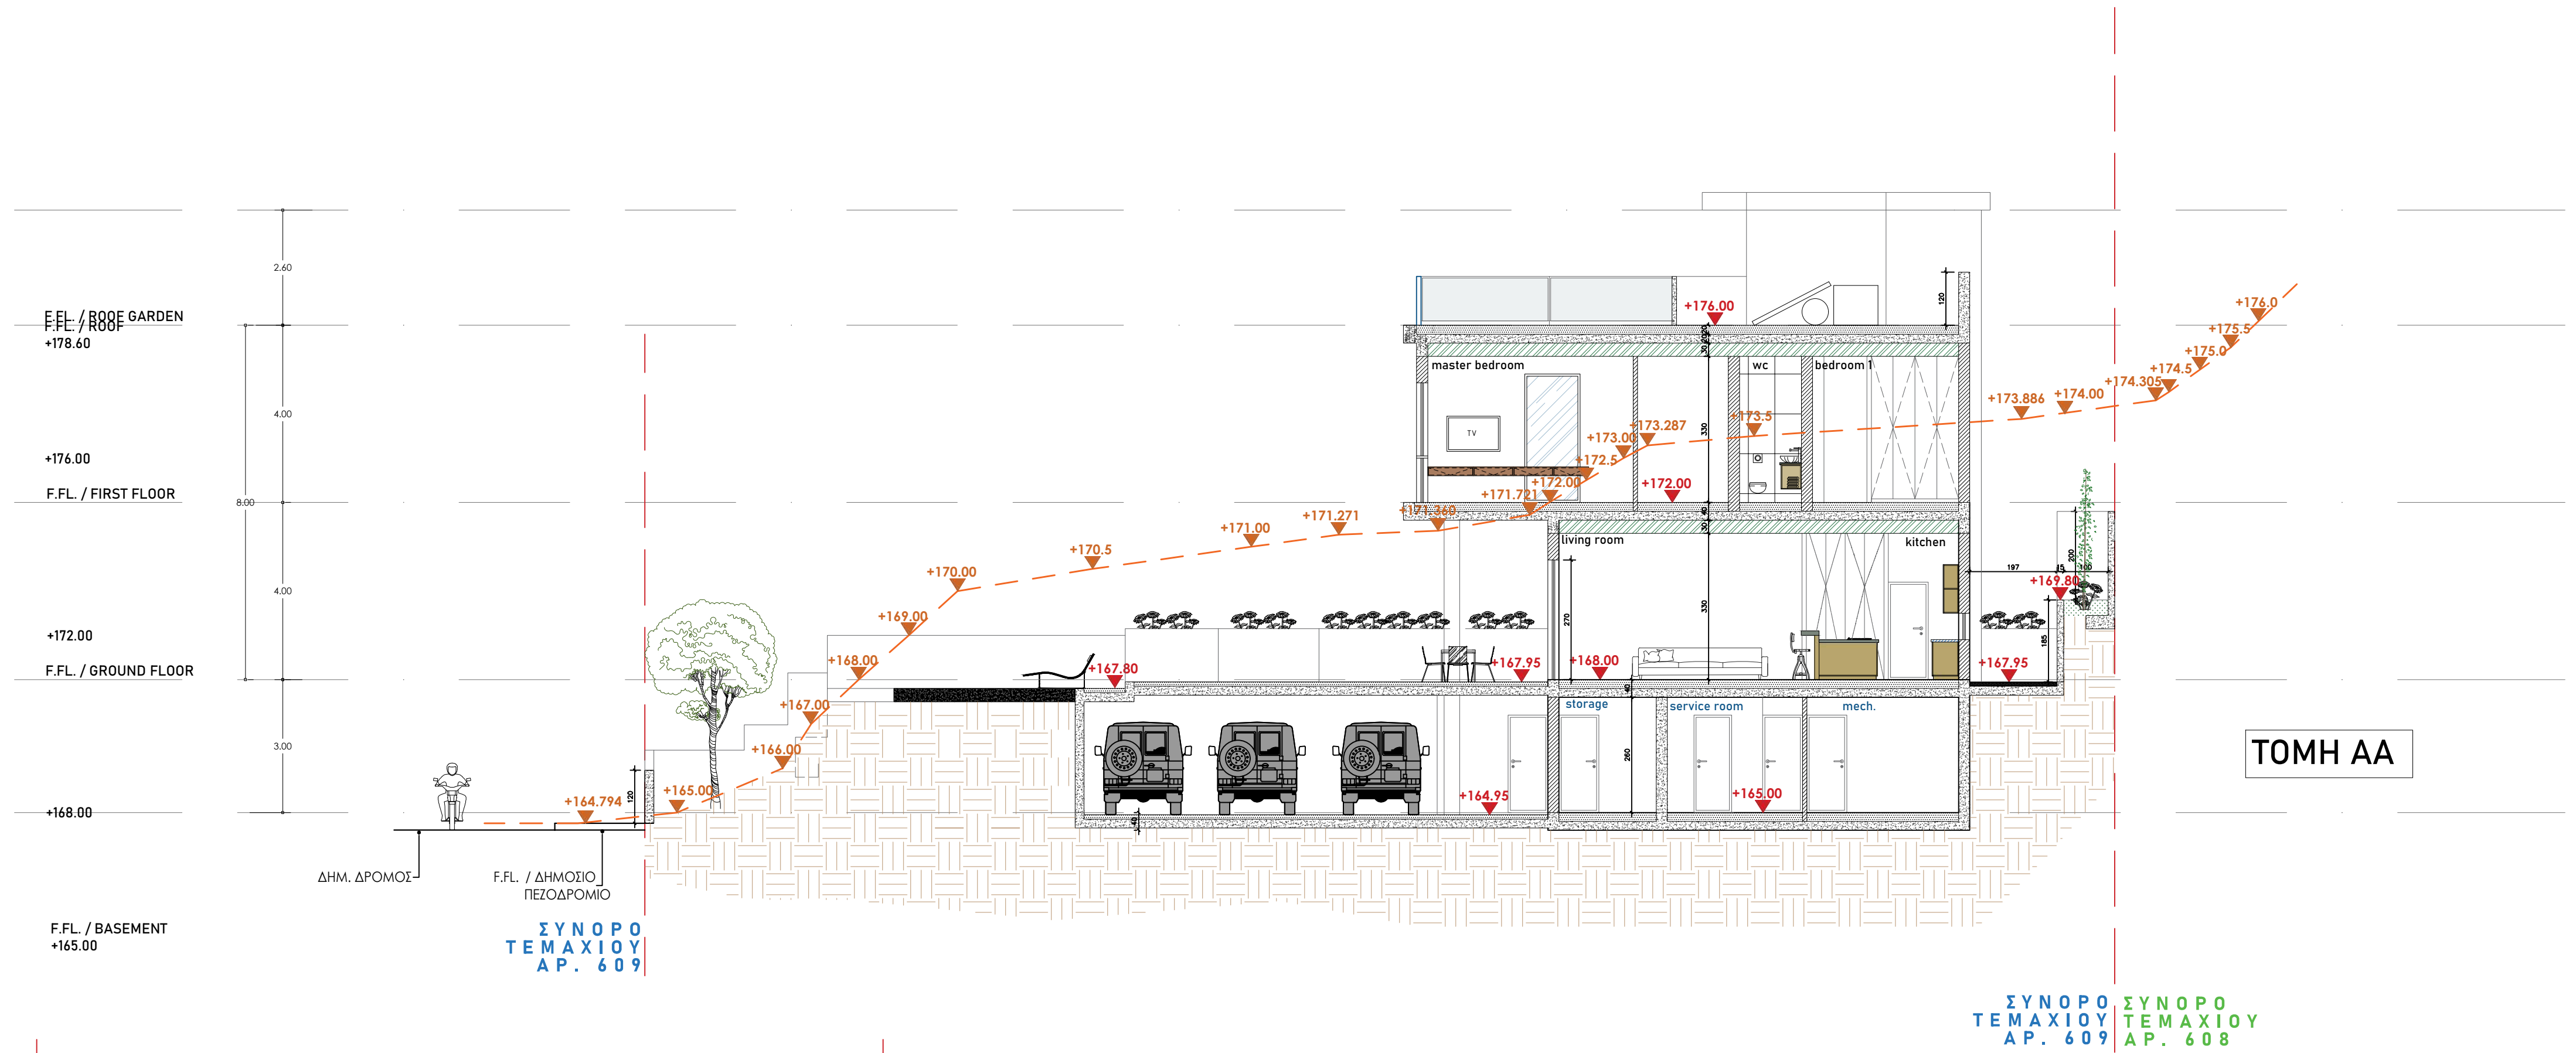

+ PITTAKAS ASSOCIATES

W:WWW.PITTAKASARCHITECTS.COM
E:pa_associates@outlook.com
ΔΩΔΕΚΑΝΗΣΟΥ 17
ΛΕΜΕΣΟΣ, ΚΥΠΡΟΣ, 3021
25-109833, 99-915413, 99747783

CLIENT : ZEFOLINO LTD

PROJECT: ΑΝΕΓΕΡΣΗ ΟΙΚΙΑΣ ΣΤΗ ΠΕΡΙΟΧΗ ΠΑΝΘΕΑ,
ΤΕΜΑΧΙΟ 609

DESIGNED FROM : PITTAKAS ASSOCIATES

DATE. : NOV. 2023
ISSUED FOR: BUILDING PERMISSION

DRAWING NAME :
TOMEΣ

SCALE:

1:100@A1

DATE:

SEP. 24

JOB. NUM. : 131/2023

DRAW. NUM: 06

NORTH POINT: