


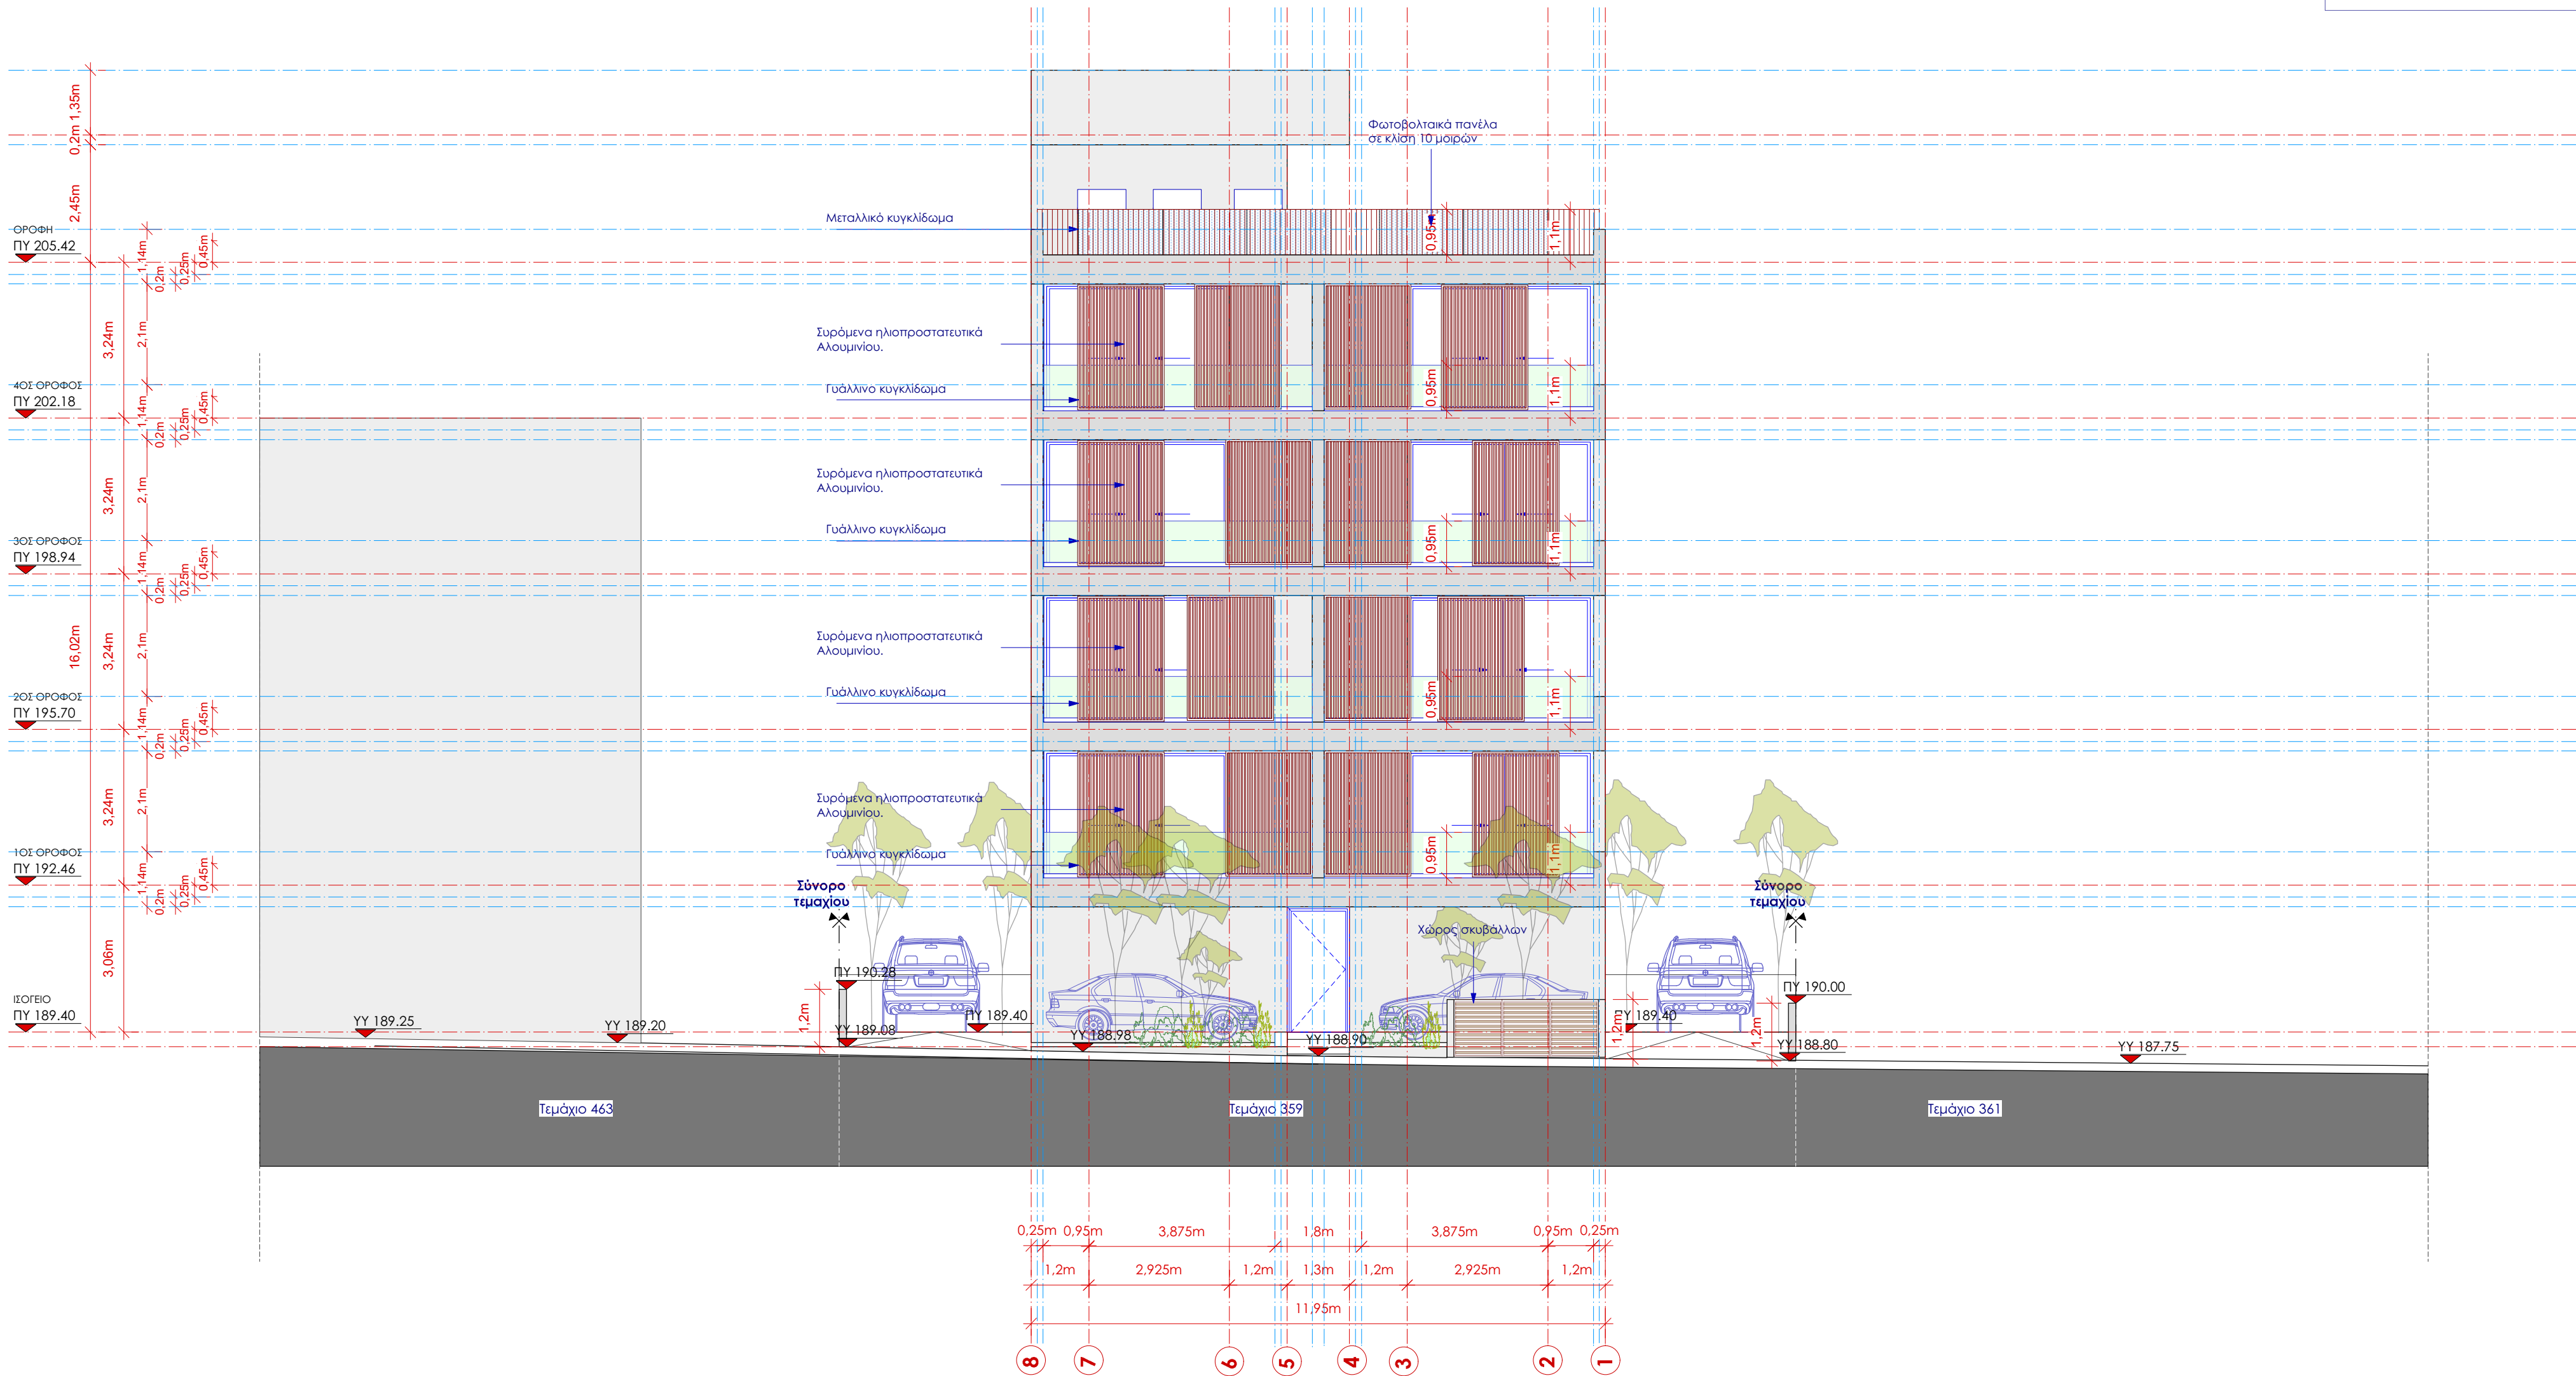

01  
PP-09  
NOTIA OΨH  
Κλίμακα 1:100

|             |          |         |                   |            |                   |   |
|-------------|----------|---------|-------------------|------------|-------------------|---|
| DRAWING No. | DATE:    | DGN:    | DRAWING TITLE:    | AMENDMENTS | CLIENT            | ARCHITECT   |
| PP-09       | 11/2025  |         | NOTIA OΨH         |            | GSK HERODOTOU LTD | Gr.G. Patsalosavvis Architecture & Design LLC                                                                                            |
| PROJECT No. | SCALE:   | CHECK:  | STAGE:            |            | PROJECT           | Job Architect: Gregoris G. Patsalosavvis AM A018662                                                                                      |
| 2507260/A   | 1/100_A2 | 11/2025 | ΠΟΛΕΟΔΟΜΙΚΗ ΑΔΕΙΑ |            | DESTINY           | 10 New Engomi Street, 2409 Engomi, Nicosia, Cyprus<br>Tel. 00 357 22 592599 Fax. 00 357 2 361002<br>e-mail/ patsalosavvis@cytanet.com.cy |