


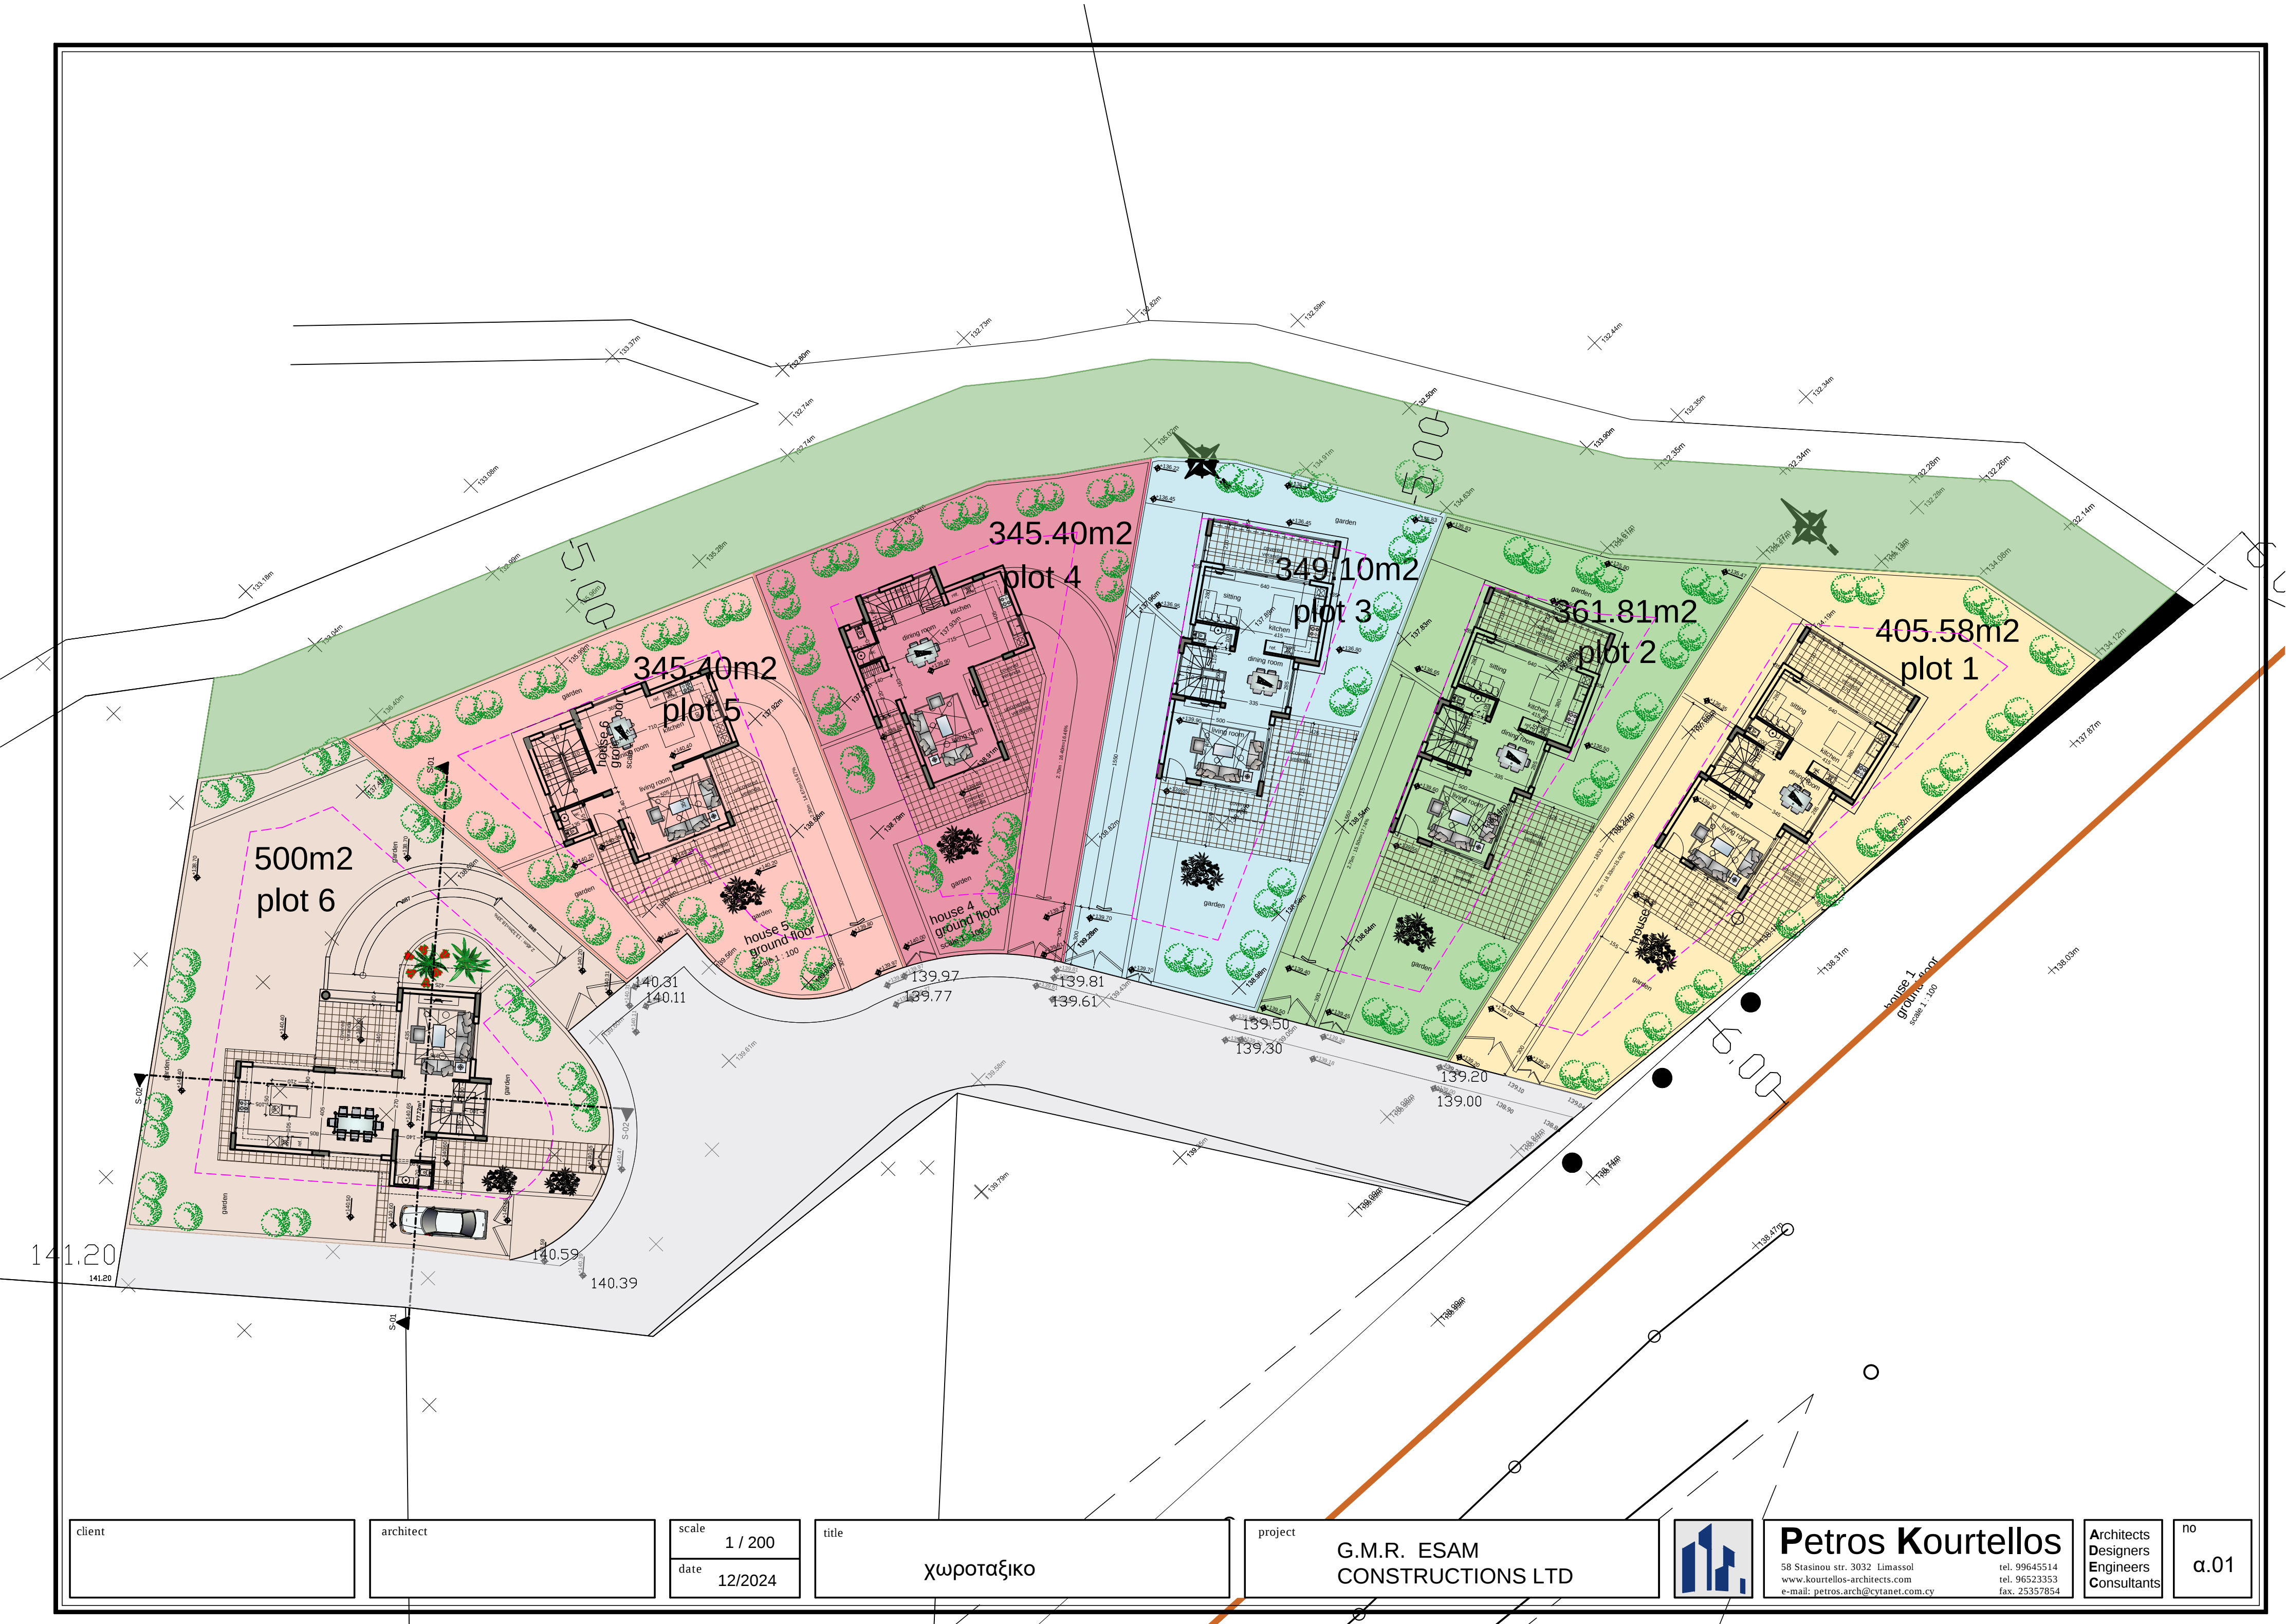

client

architect

scale
1 / 200
date
12/2024

title
χωροταξικό

project
G.M.R. ESAM
CONSTRUCTIONS LTD



Petros Kourtellos
58 Stasinou str. 3032 Limassol
www.kourtellos-architects.com
e-mail: petros.arch@cytanet.com.cy
tel. 99645514
tel. 96523353
fax. 25357854

Architects
Designers
Engineers
Consultants

no
α.01