


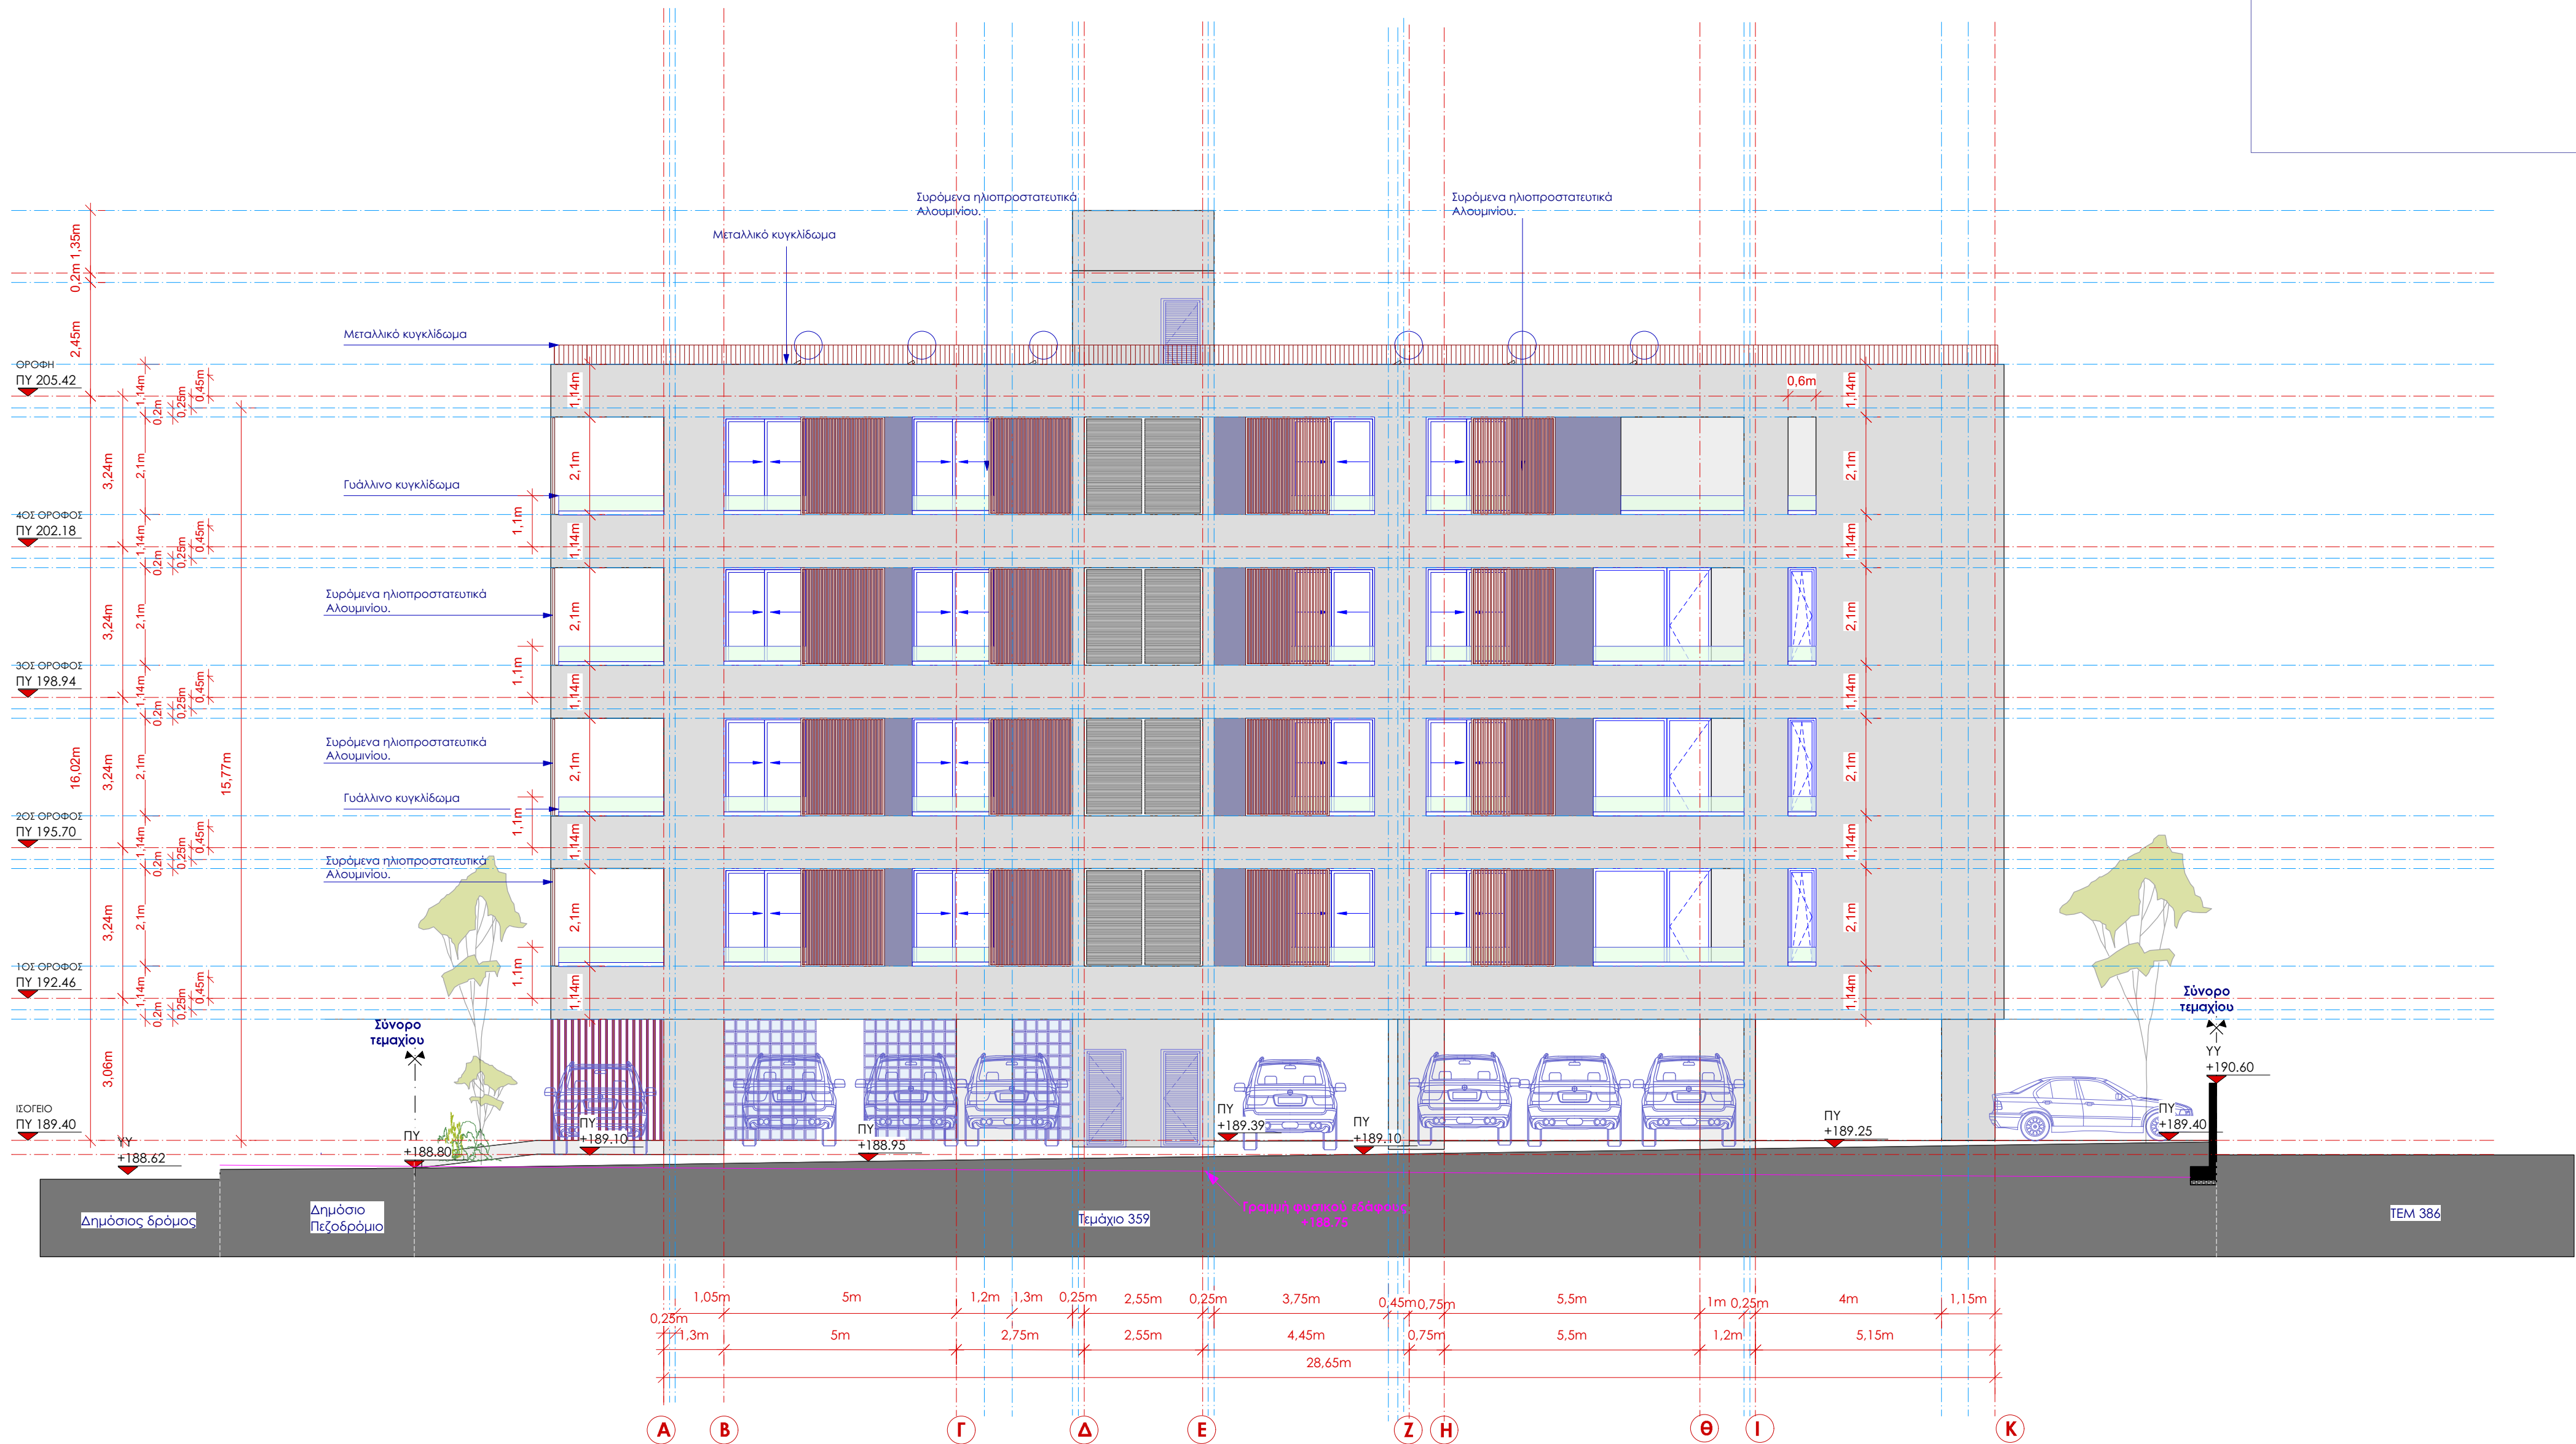

01
PP-12
ΑΝΑΤΟΛΙΚΗ ΟΨΗ
Κλίμακα 1:100

DRAWING No.	DATE:	DGN:	DRAWING TITLE:	AMENDMENTS	CLIENT	ARCHITECT
PP-12	11/2025		ΑΝΑΤΟΛΙΚΗ ΟΨΗ		GSK HERODOTOU LTD	Gr.G. Patsalosavvis Architecture & Design LLC
PROJECT No.	SCALE:	CHECK:	STAGE:		PROJECT	Job Architect: Gregoris G. Patsalosavvis AM A018662
2507260/A	1/100_A2	11/2025	ΠΟΛΕΟΔΟΜΙΚΗ ΑΔΕΙΑ		DESTINY	10 New Engomi Street, 2409 Engomi, Nicosia, Cyprus Tel. 00 357 22 592599 Fax. 00 357 2 361002 e-mail/ patsalosavvis@cytanet.com.cy