


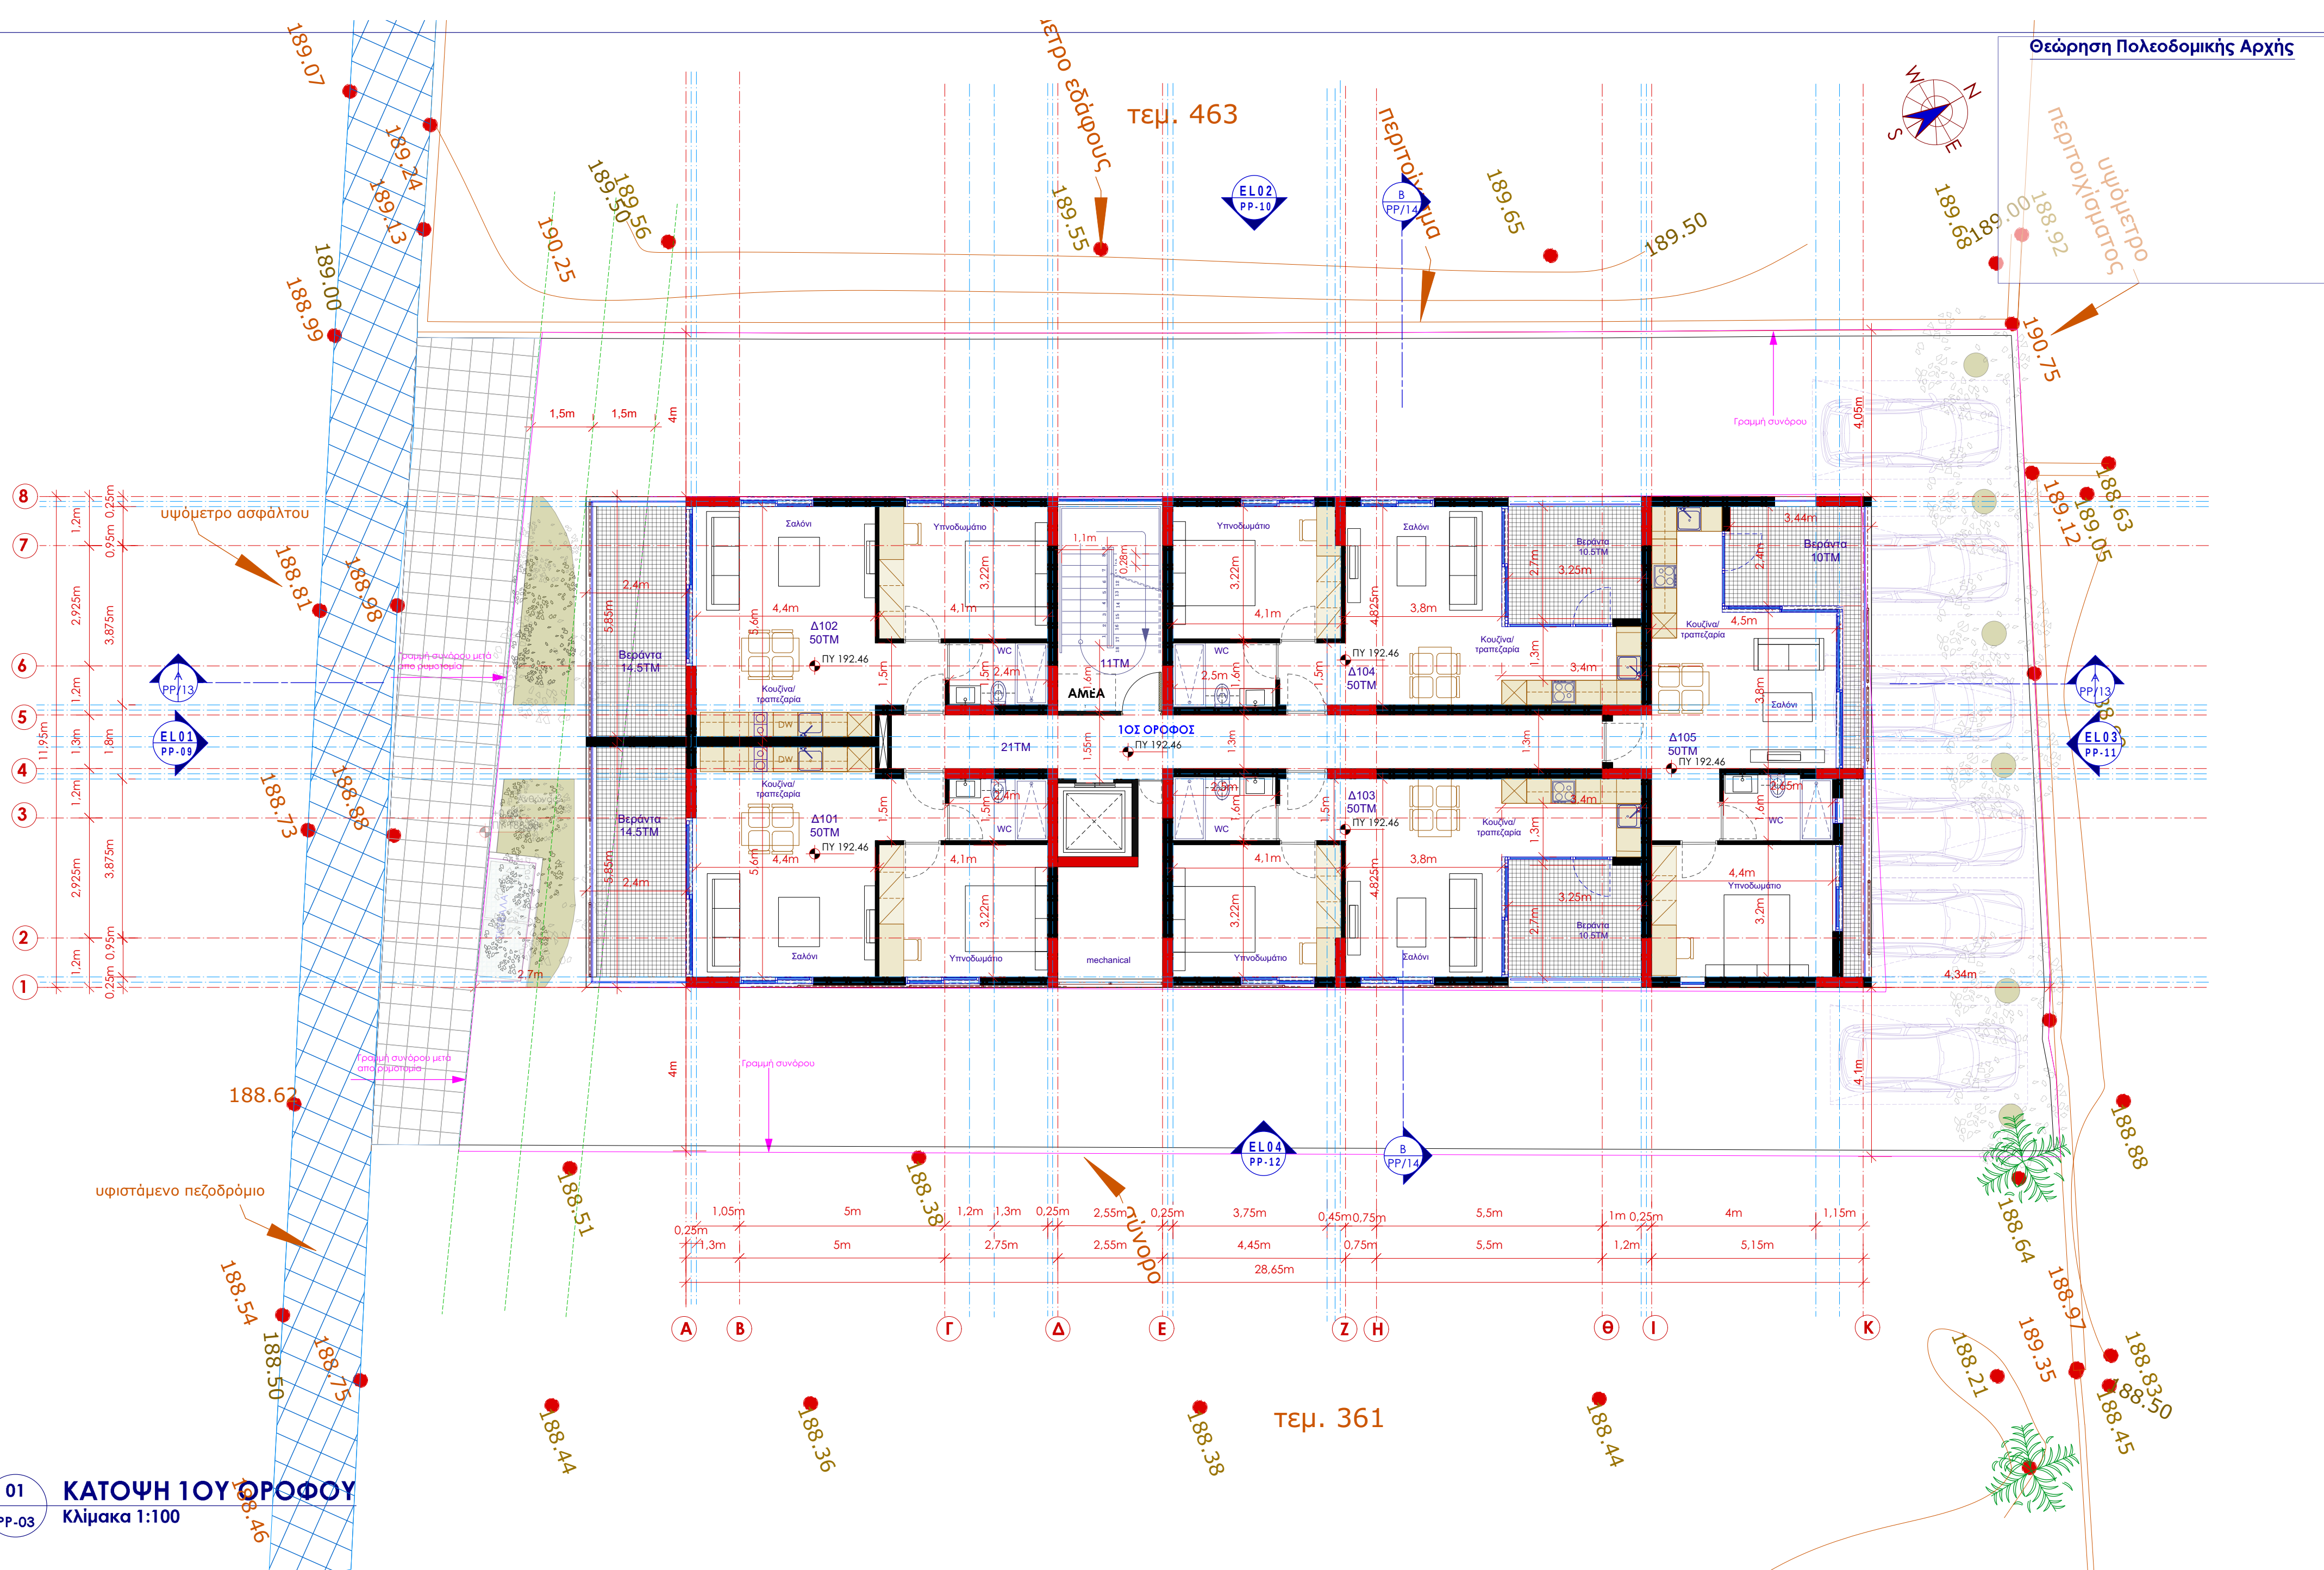

DRAWING No.

PP/03

PROJECT No.

2507260/A

DATE:

11/2025

SCALE:

1/100_A2

DGN:

CHECK:

11/2025

DRAWING TITLE:

ΚΑΤΟΨΗ 1ΟΥ ΟΡΟΦΟΥ

STAGE:

ΠΟΛΕΟΔΟΜΙΚΗ ΑΔΕΙΑ

AMENDMENTS

CLIENT

GSK HERODOTOU LTD

PROJECT

DESTINY

ARCHITECT

Gr.G. Patsalosavvis Architecture & Design LLC

Job Architect: Gregoris G. Patsalosavvis AM A018662

10 New Engomi Street, 2409 Engomi, Nicosia, Cyprus
Tel. 00 357 22 592599 Fax. 00 357 2 351002
e-mail / patsalosavvis@cyltanet.com.cy

© Gregoris G. Patsalosavvis Architect