


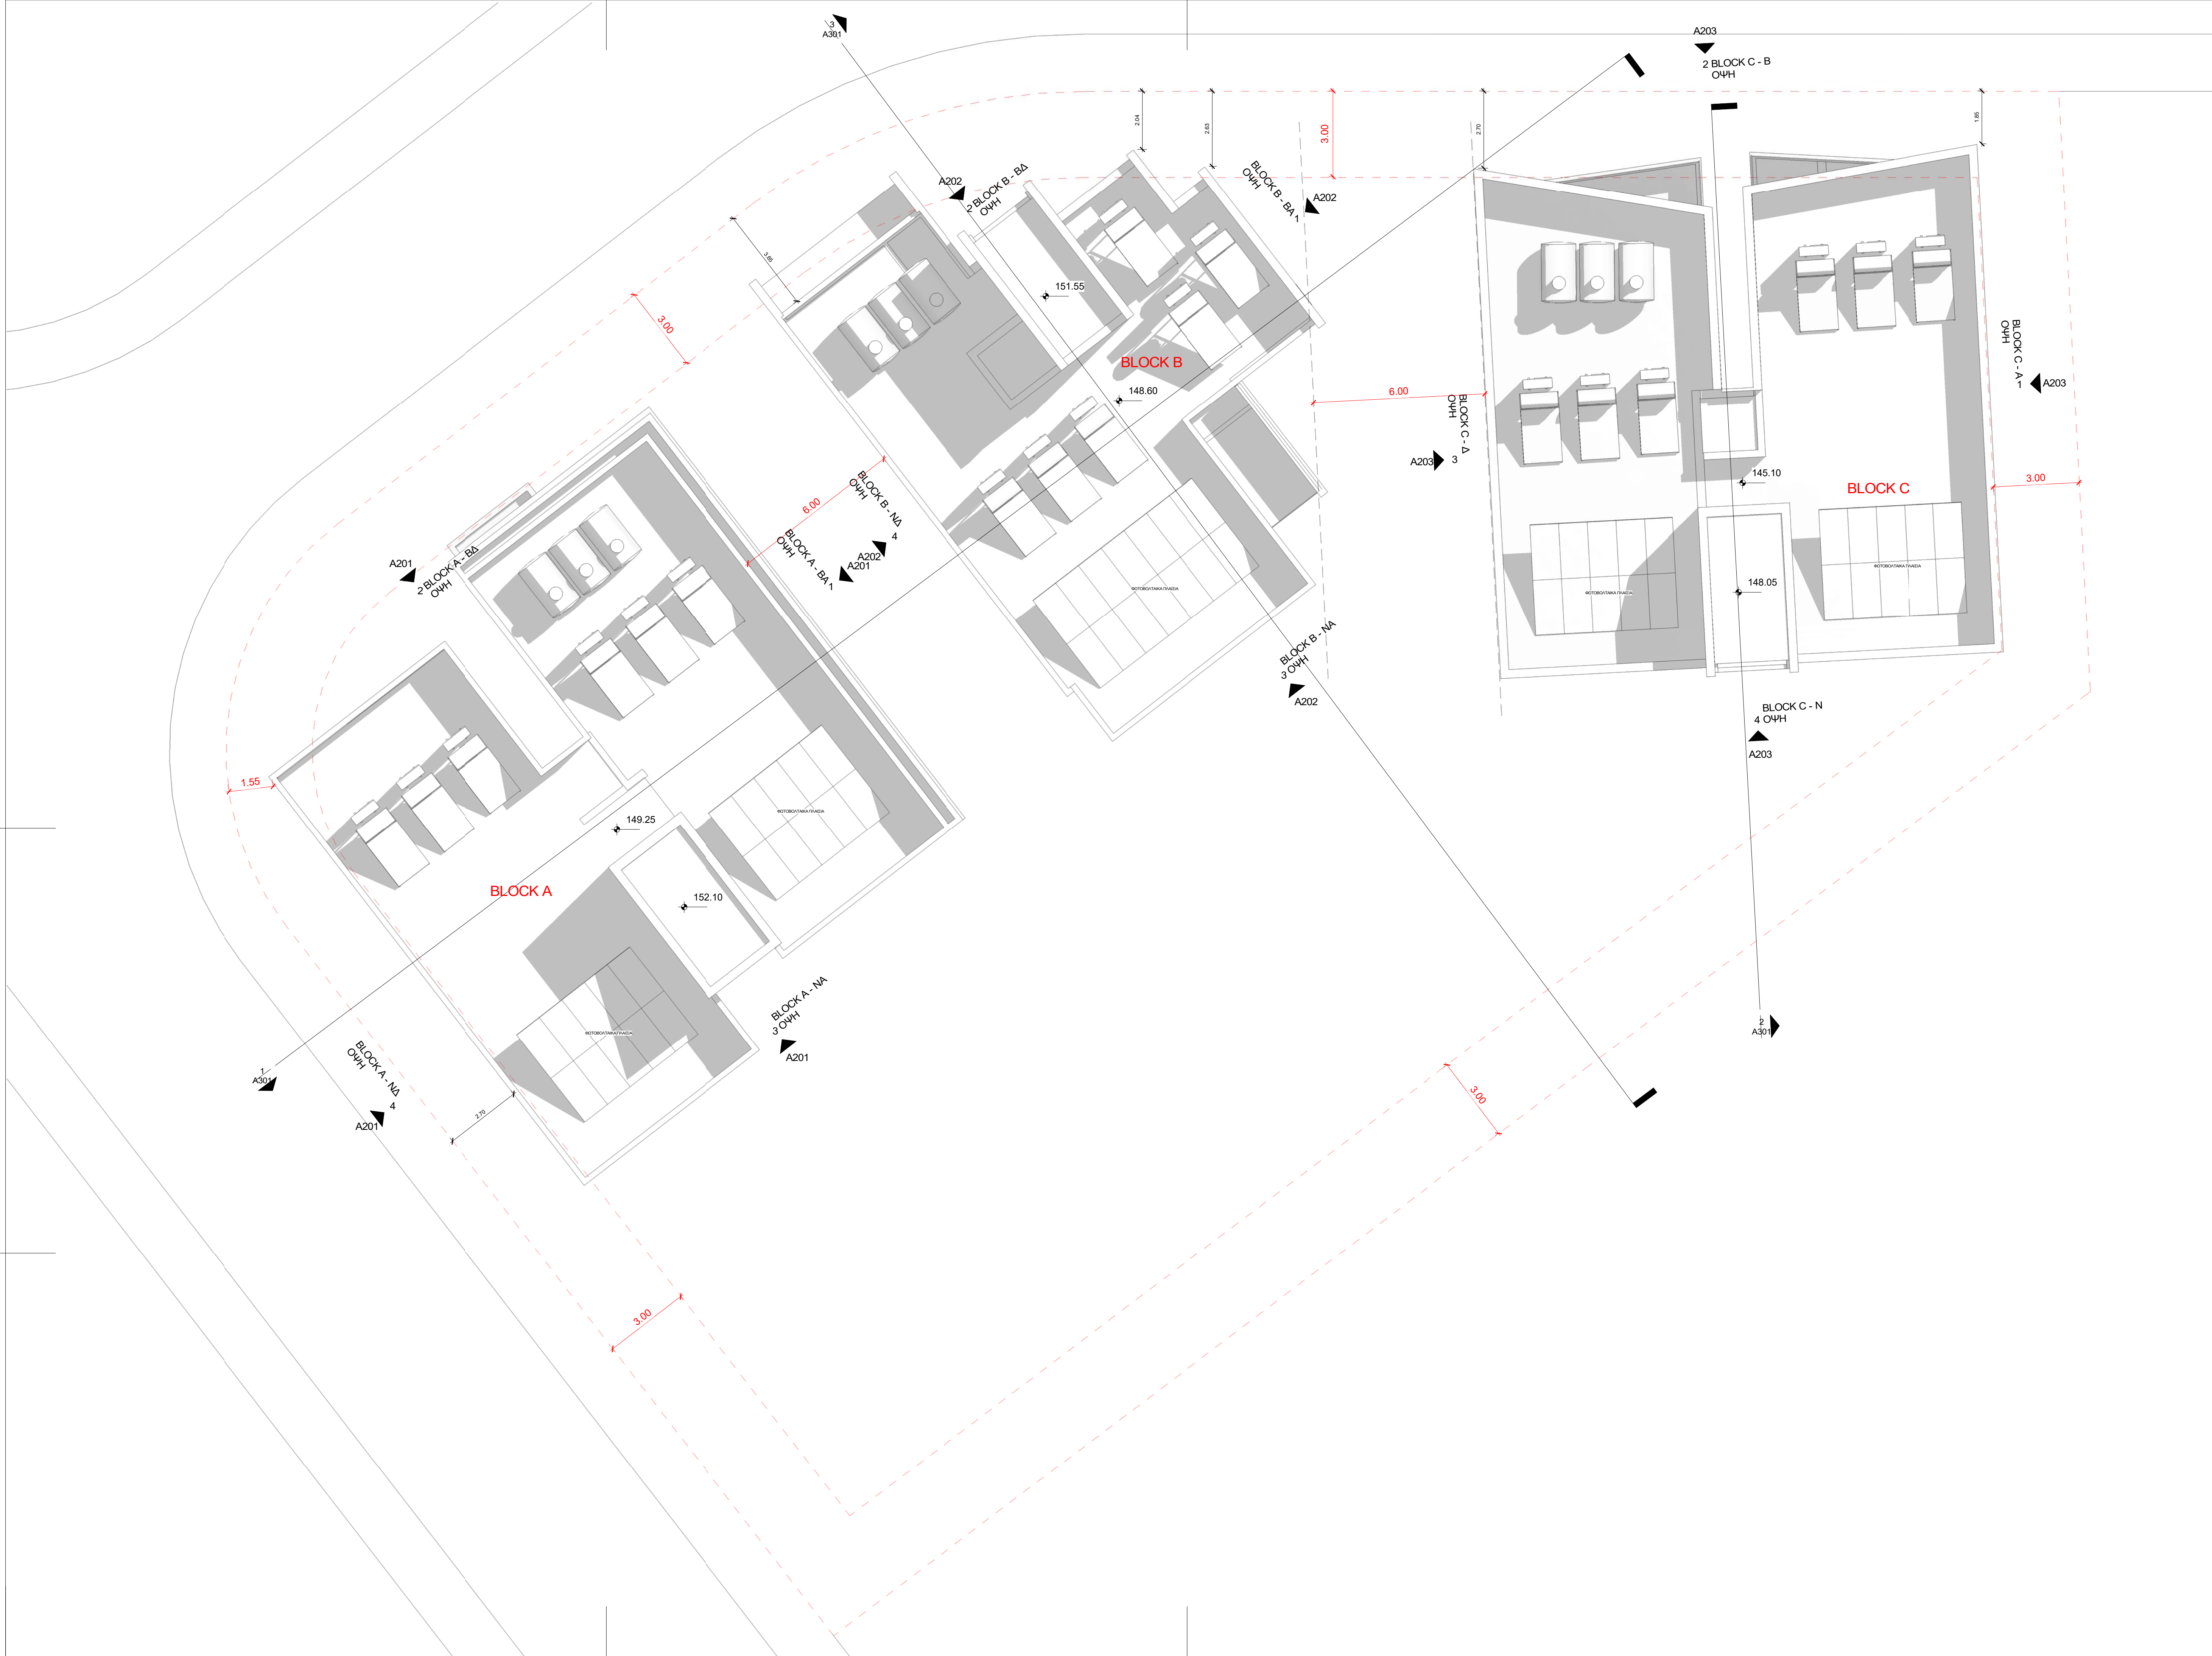

REVISION SCHEDULE

REV. no	DATE	DESCRIPTION
---------	------	-------------

ARCHITECT

ΑΝΔΡΕΑΣ ΚΟΝΣΤΑΝΤΙΝΟΥ

STAMP

ANDREAS KONSTANTINOU
ARCHITECT
ΕΤΕΚ LIC NO. A195696

PROJECT STATUS

ΠΟΛΕΟΔΟΜΙΚΗ ΑΔΕΙΑ

PROJECT

ΠΟΛΥΚΑΤΟΙΚΙΕΣ ΣΤΟΝ
ΑΓΙΟ ΑΘΑΝΑΣΙΟ

PROJECT NO.

CH149

TITLE SHEET

ΚΑΤΩΦΗ ΟΡΟΦΗΣ

PROJECT DATE	08/04/23
PRINTING DATE	28/11/2024 17:59:41
SCALE	1 : 100
SHEET NO.	A103