



NOTES

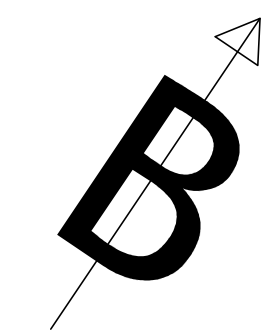

PROS ANEGERSH

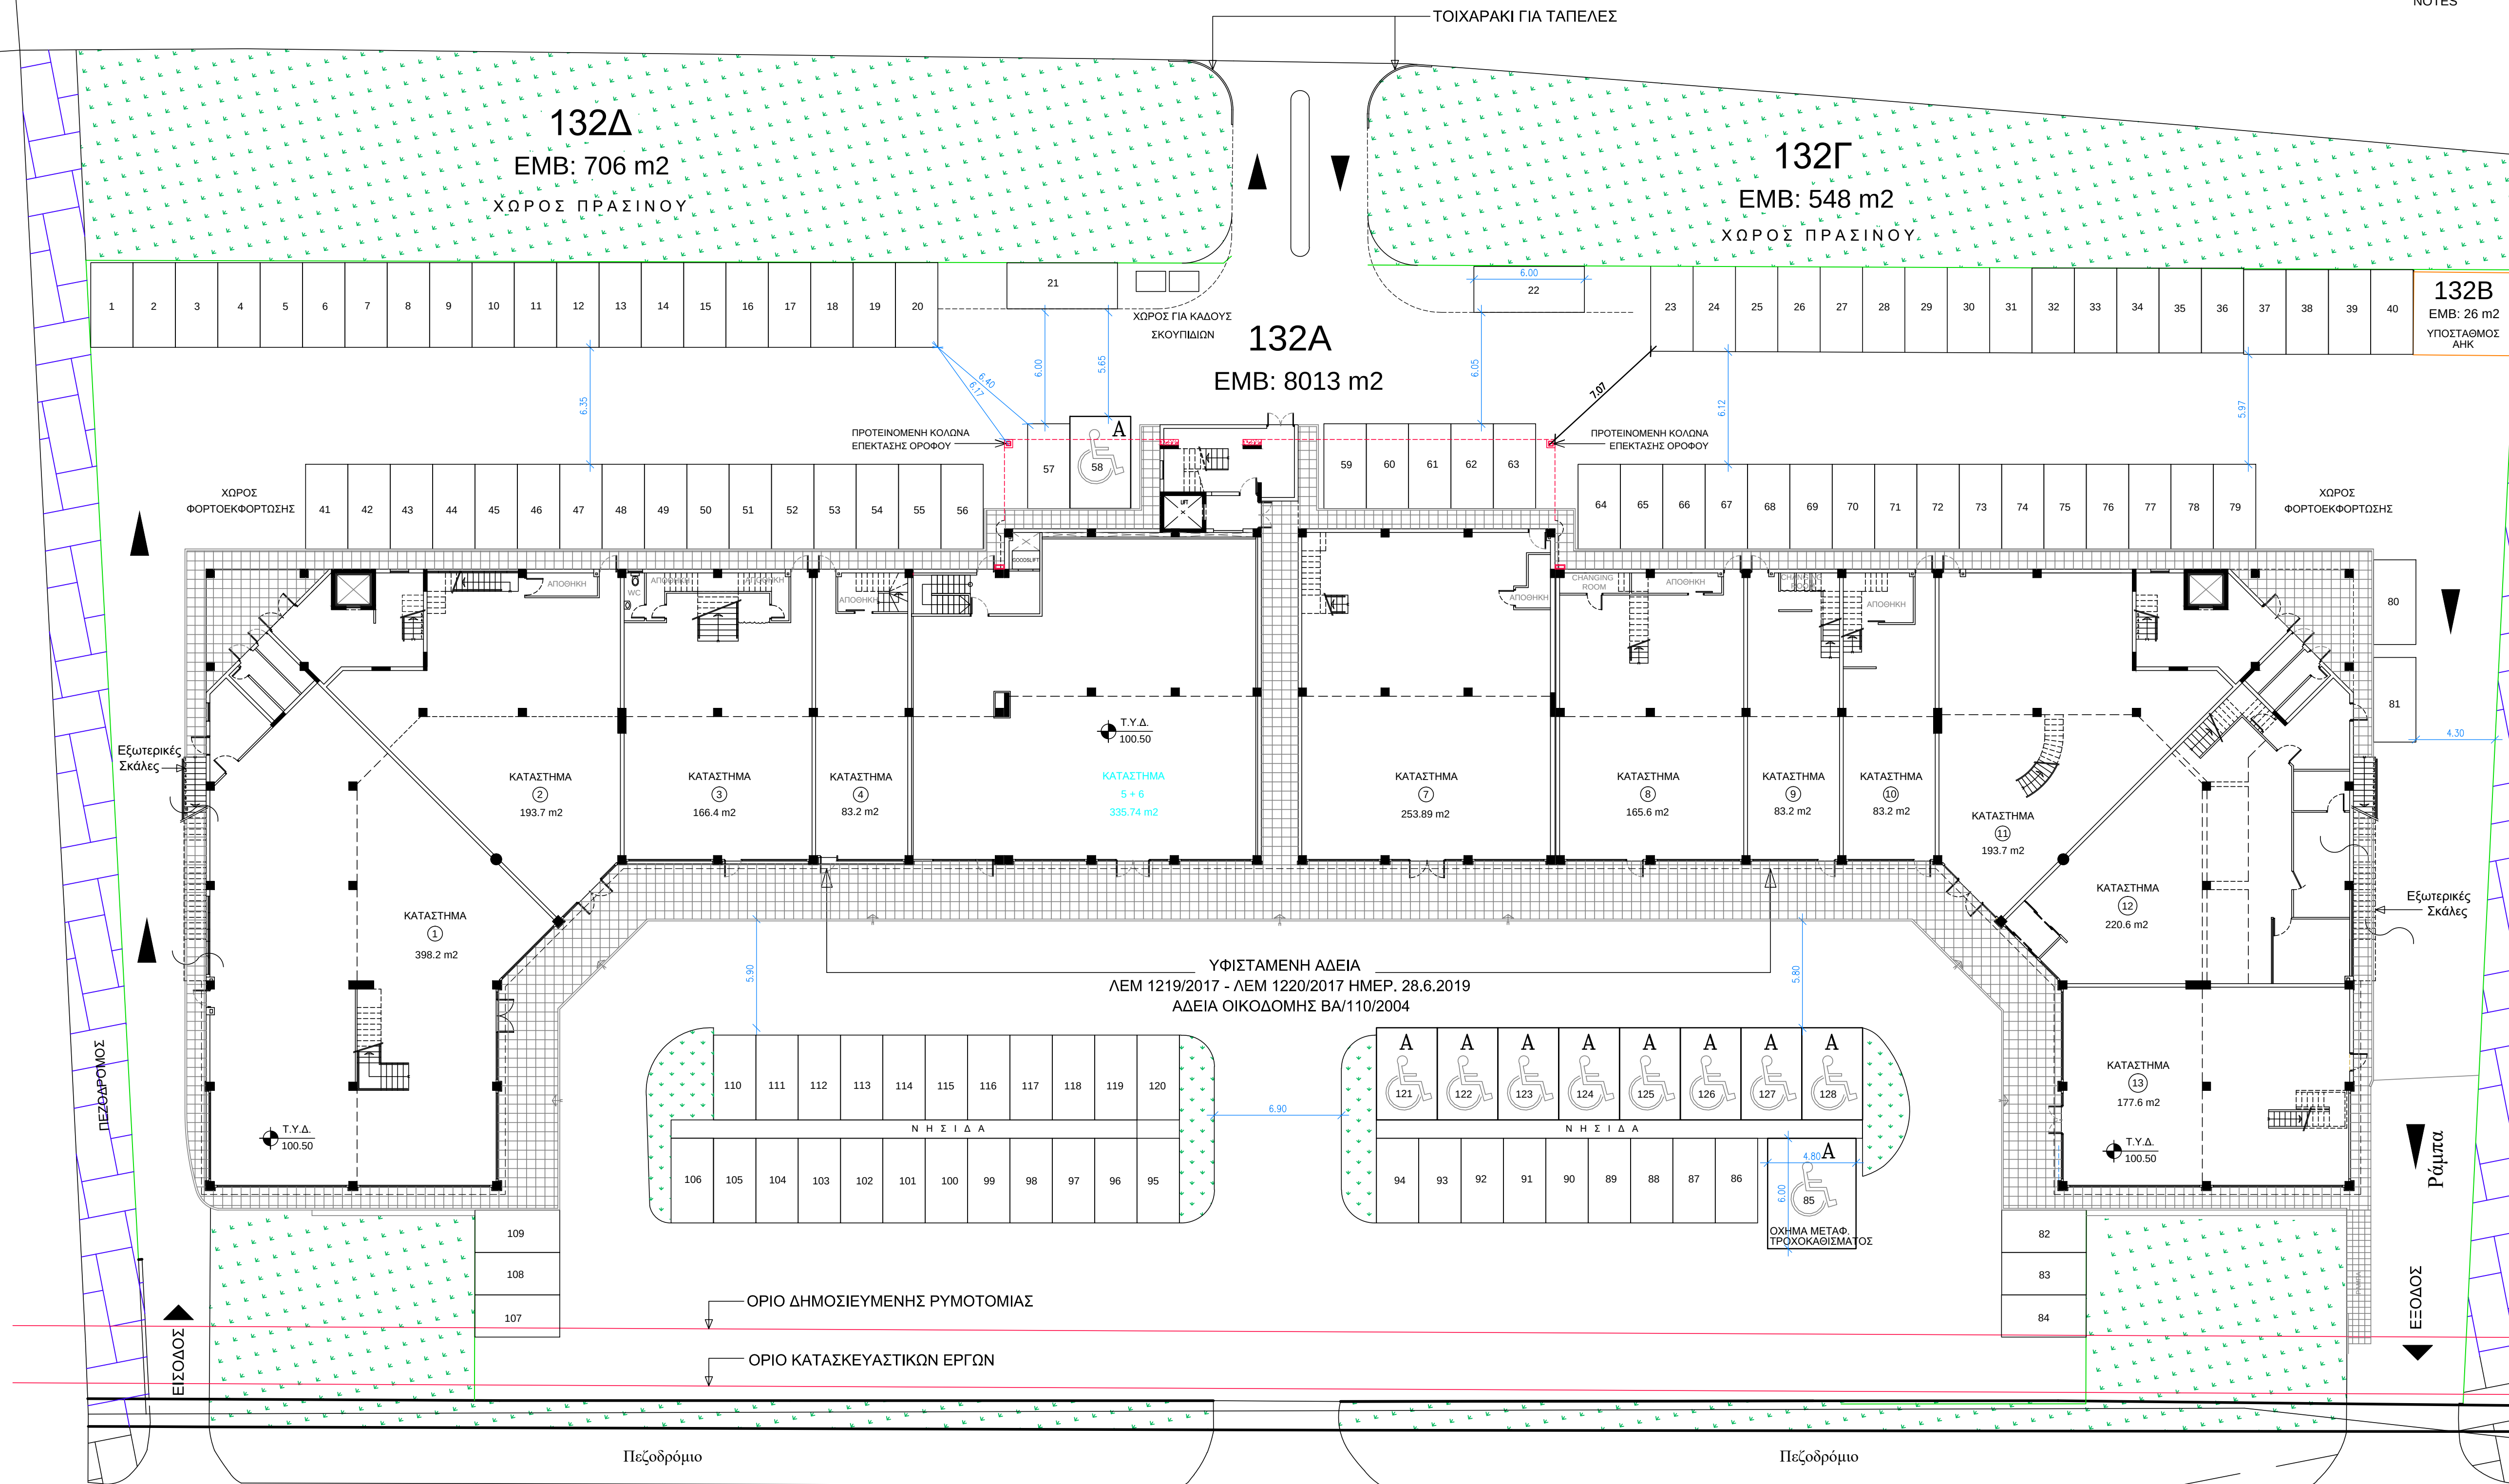

ΔΡΟΜΟΣ

ΧΩΡΟΤΑΞΙΚΟ

ΛΕΜ 1219/2017 - ΛΕΜ 1220/2017 ΗΜΕΡ. 28.6.2019
ΑΔΕΙΑ ΟΙΚΟΔΟΜΗΣ ΒΑ/110/2004

architect miltos p. papadopoulos Dipl. Ing. Arch.			
civil engineer			
job title MESPILUS LIMITED			
drawing title ΧΩΡΟΤΑΞΙΚΟ			
job no 2007	scale 1:200	drawn by C.N.	dwg name 2007 - 1
drawing no A 01	date AUGUST 2021	checked by M.P.P.	plot date 15/12/2022