


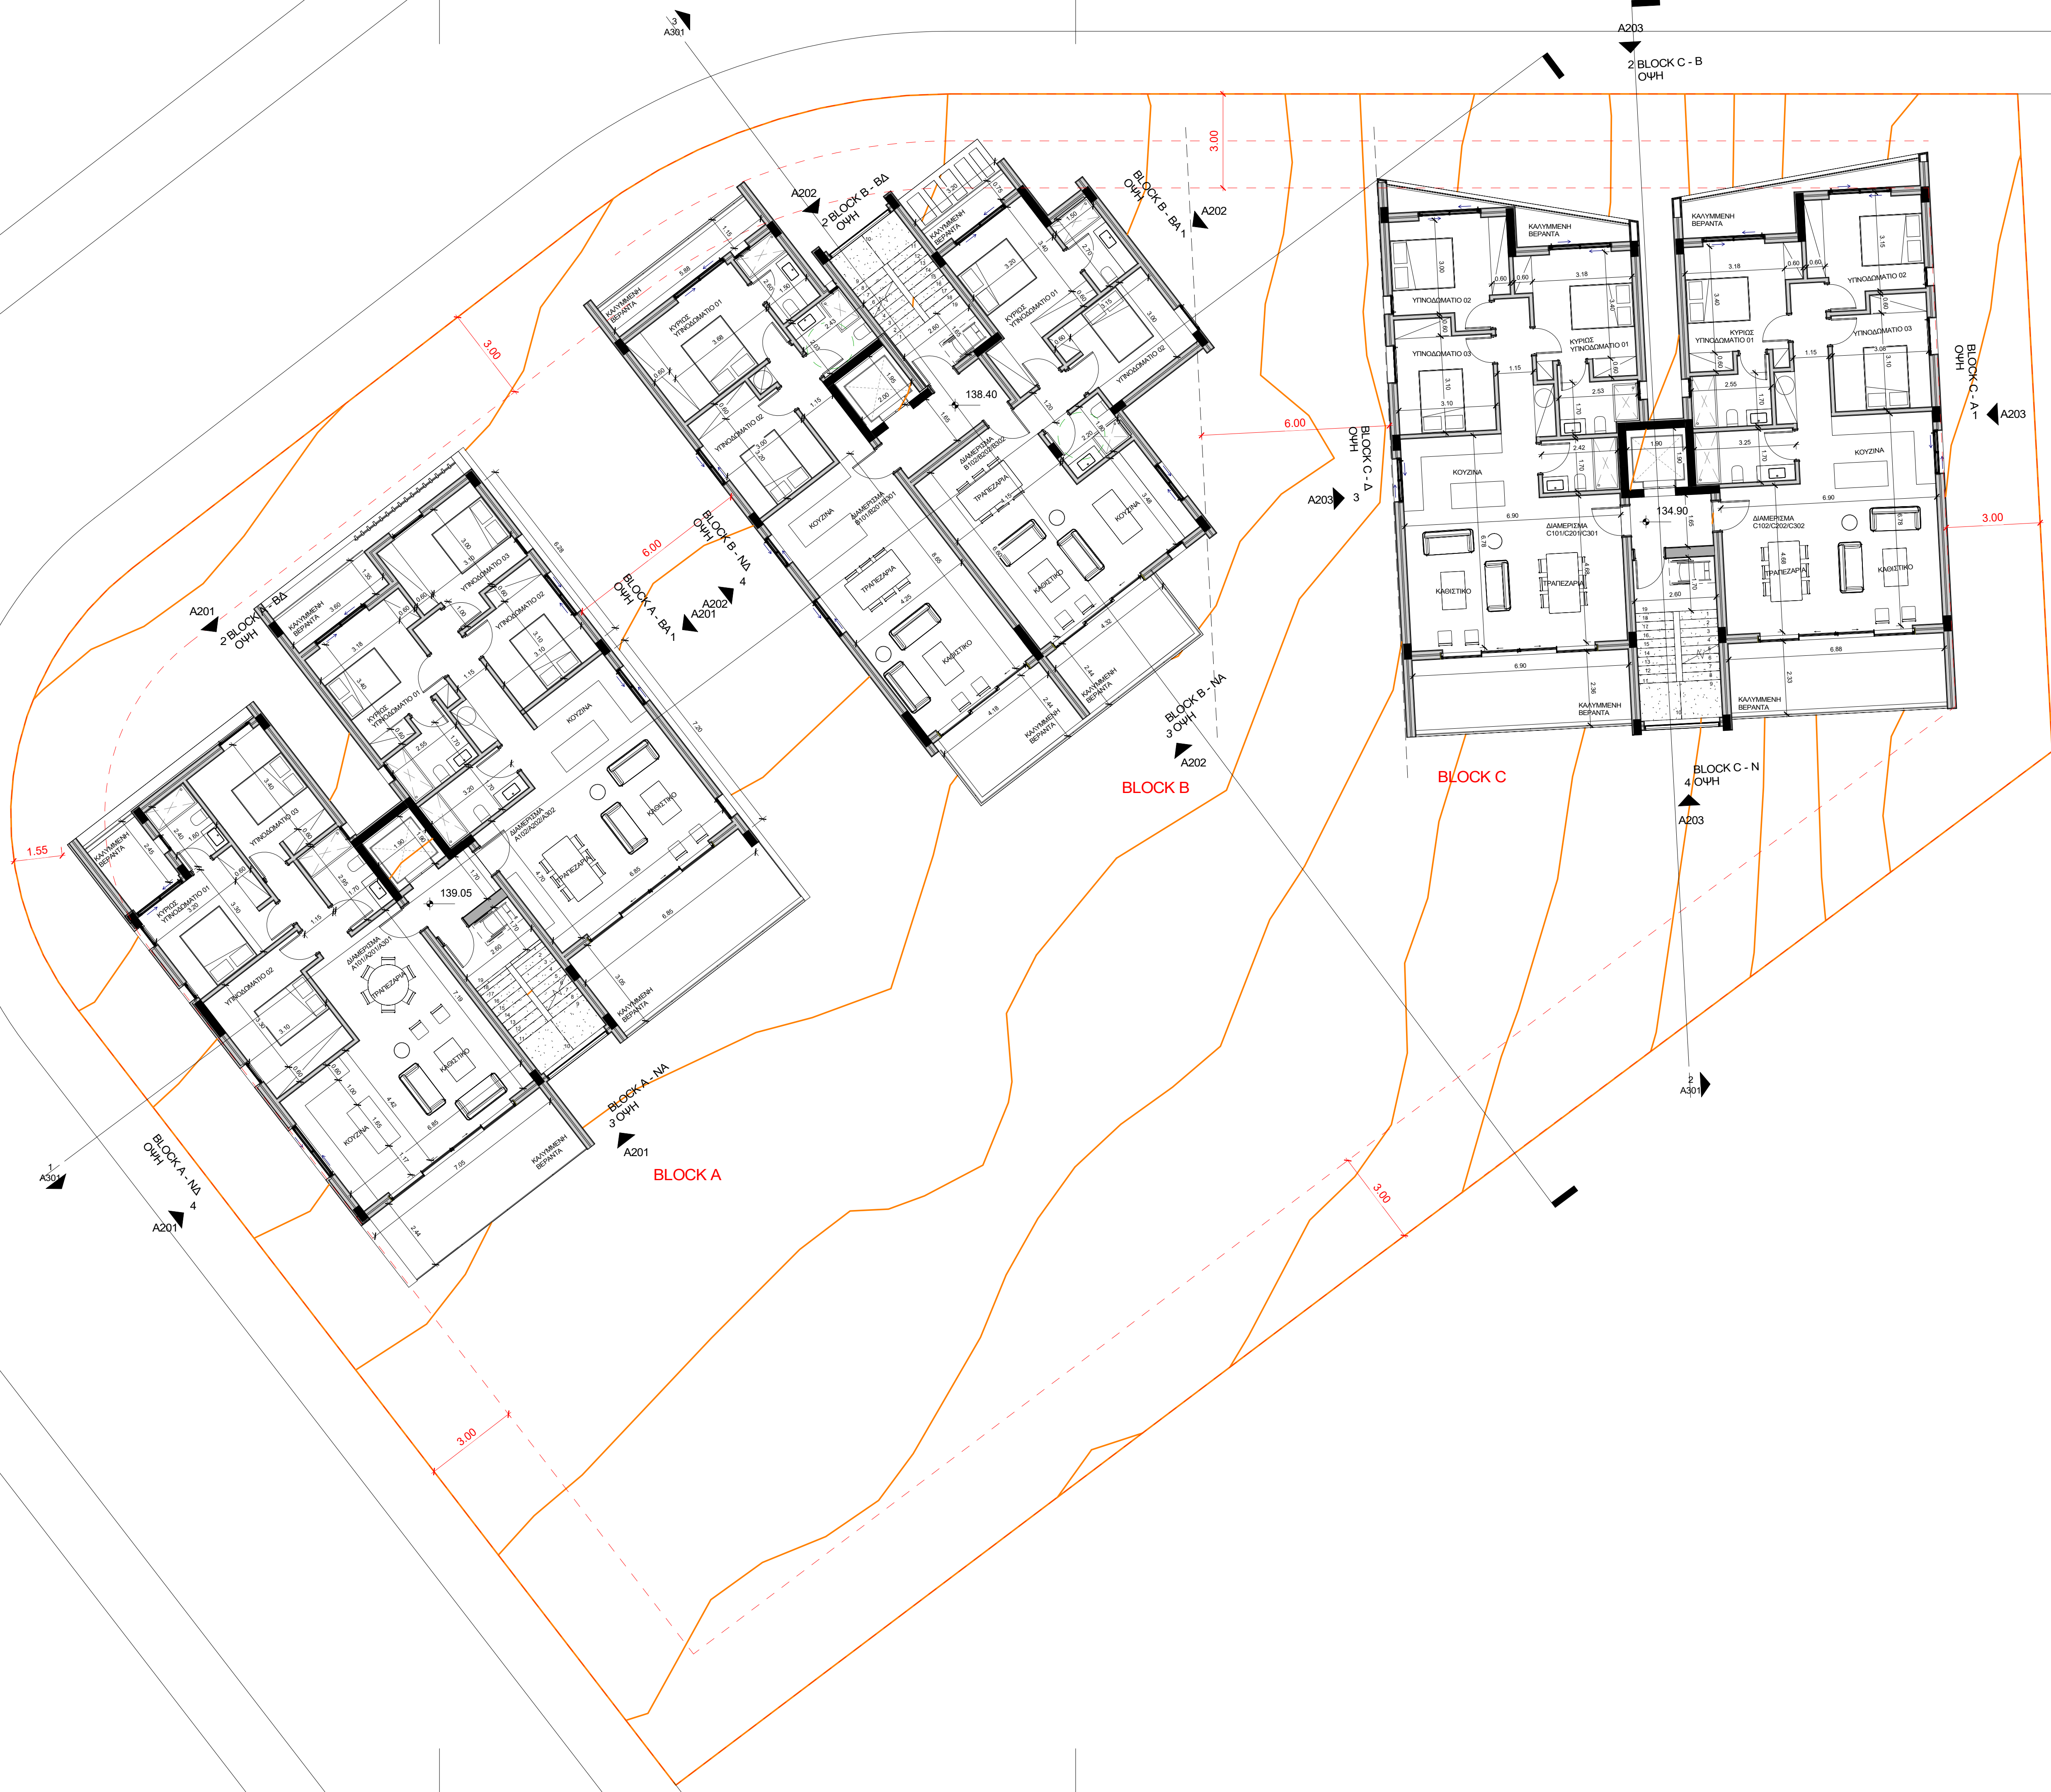

REVISION SCHEDULE

REV. no	DATE	DESCRIPTION
---------	------	-------------

ARCHITECT
ΑΝΔΡΕΑΣ ΚΟΝΣΤΑΝΤΙΝΟΥ

STAMP
ANDREAS KONSTANTINOU
ARCHITECT
ΕΤΕΚ LIC NO. A195696

PROJECT STATUS
ΠΟΛΕΟΔΟΜΙΚΗ ΑΔΕΙΑ

PROJECT
ΠΟΛΥΚΑΤΟΙΚΙΕΣ ΣΤΟΝ
ΑΓΙΟ ΑΘΑΝΑΣΙΟ

PROJECT NO.
CH149

TITLE SHEET
ΚΑΤΟΨΗ 1ου ΟΡΟΦΟΥ

PROJECT DATE
08/03/23

PRINTING DATE
10/12/2024 12:30:34

SCALE
1 : 100

SHEET NO.
A101