


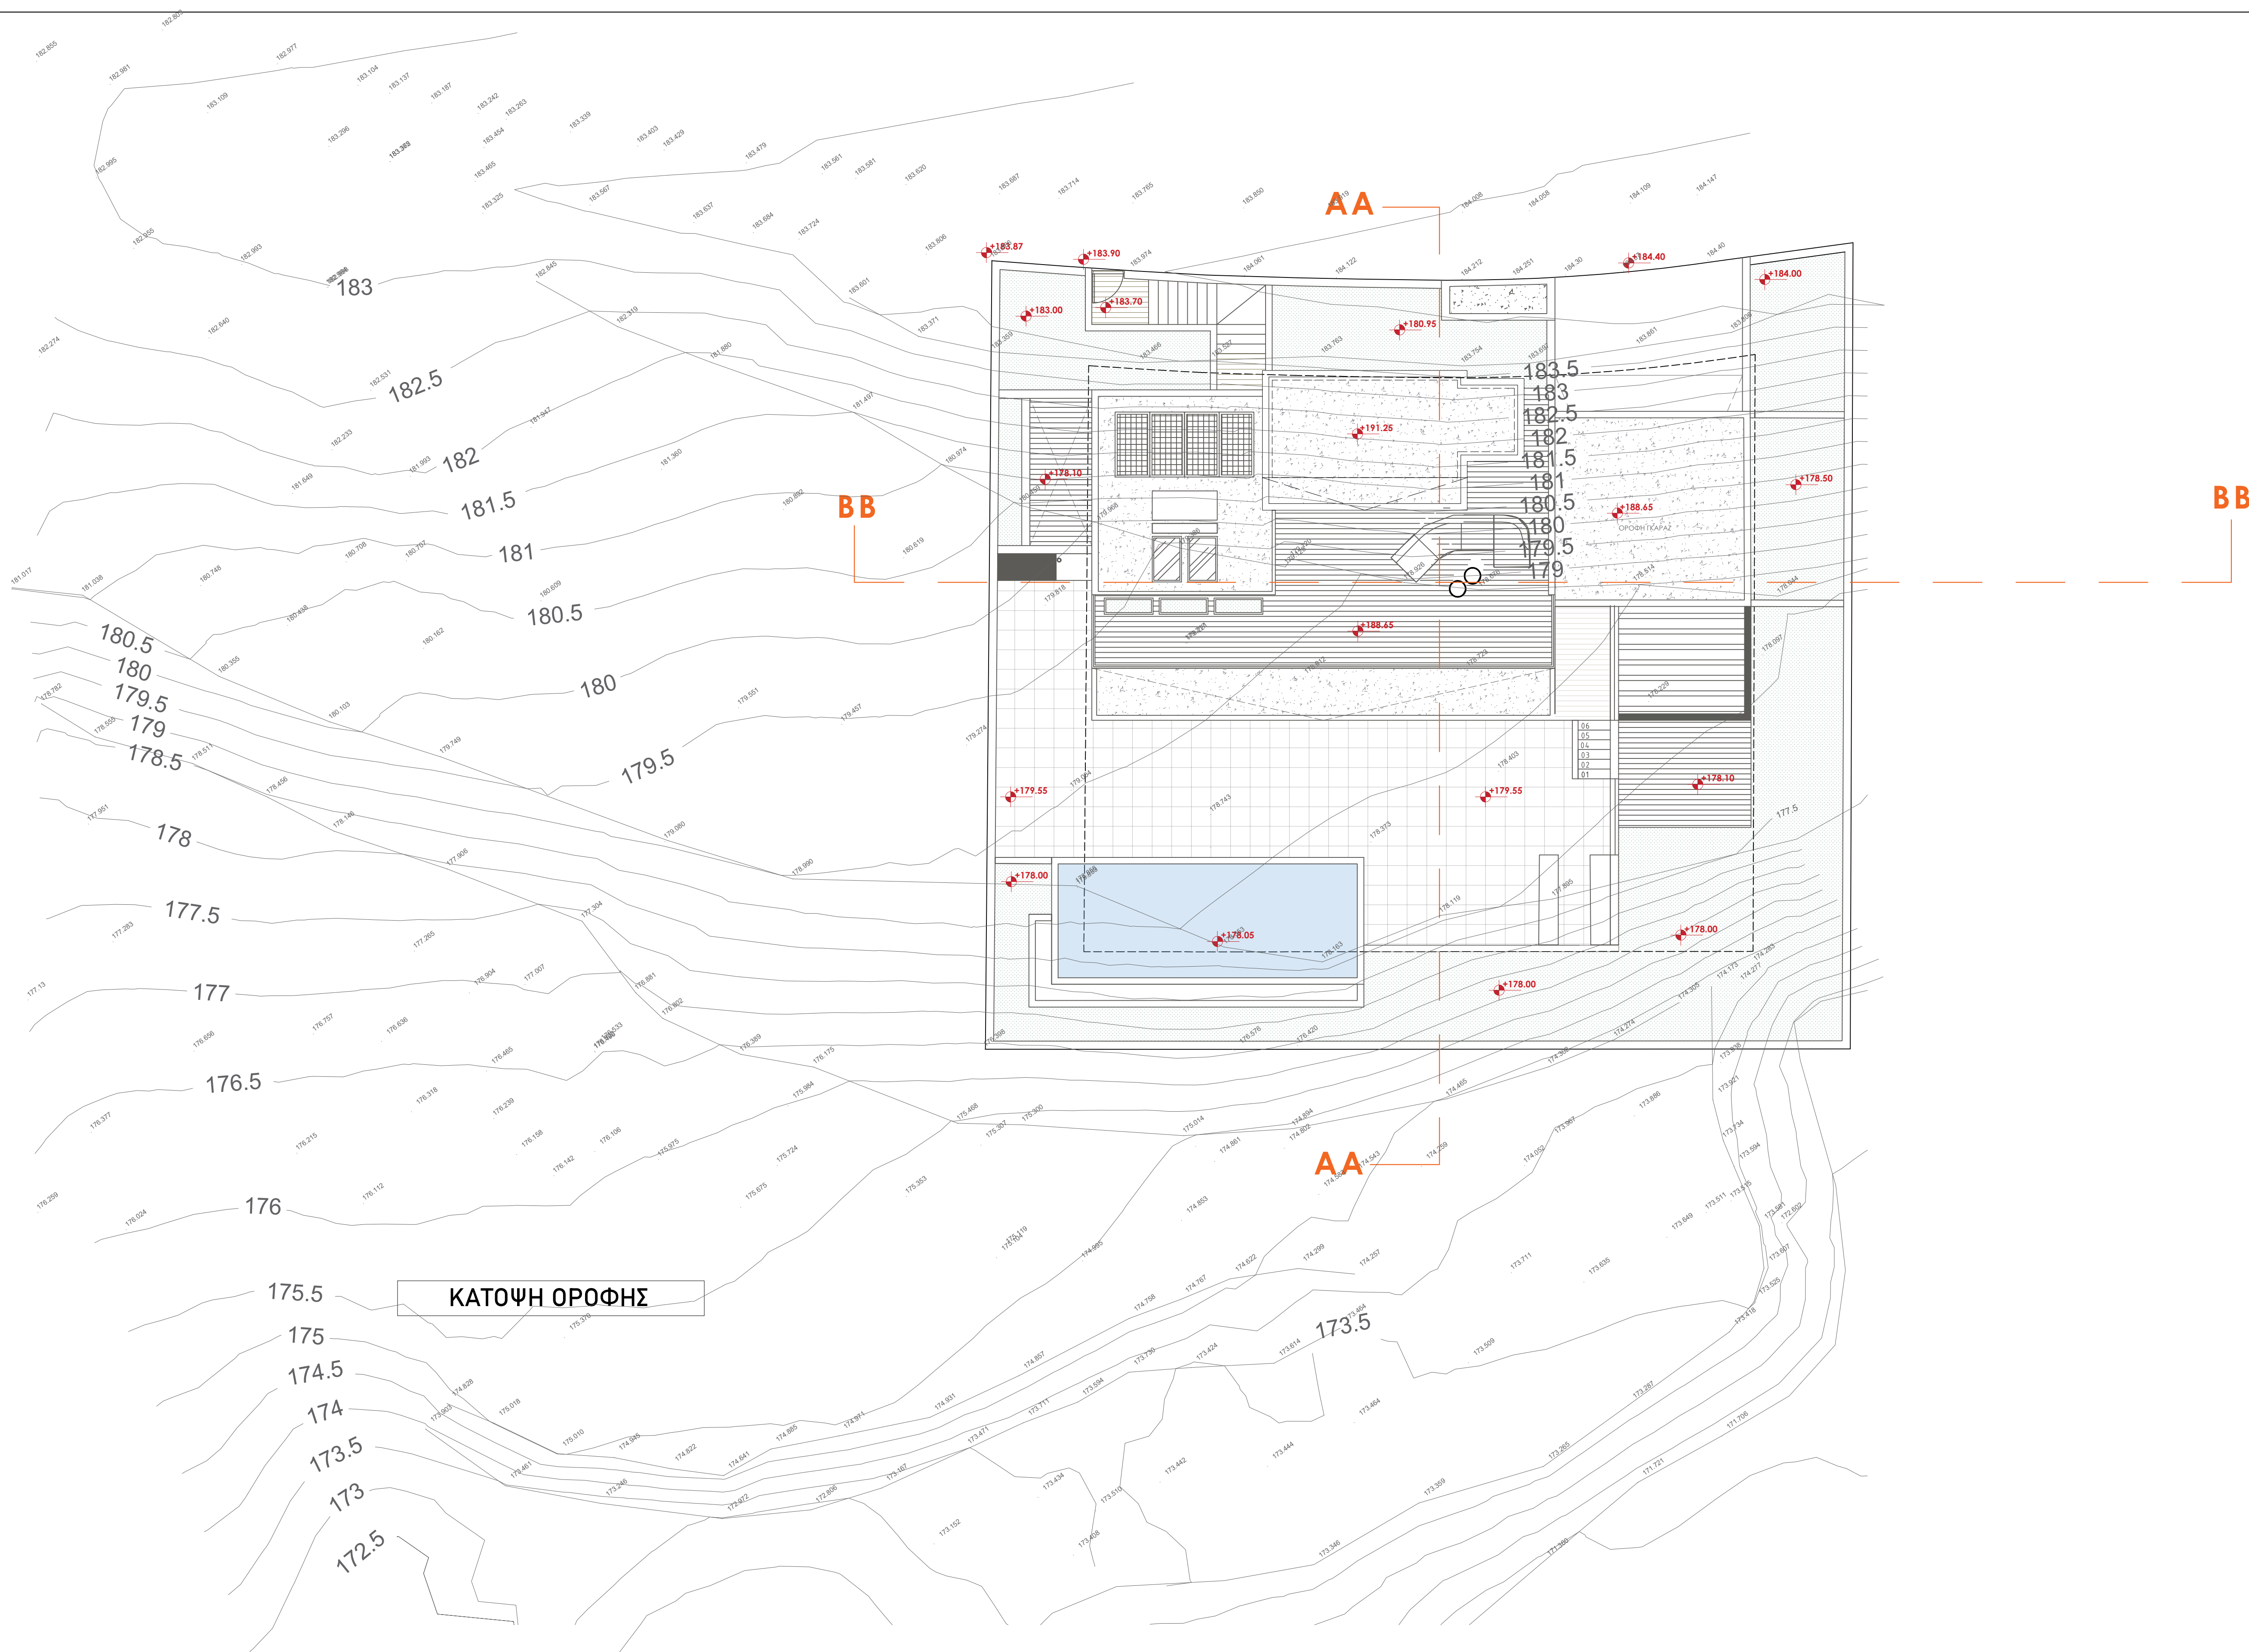

+ PITTAKAS ASSOCIATES

W:WWW.PITTAKASARCHITECTS.COM
E:pa_associates@outlook.com
ΔΩΔΕΚΑΝΗΣΟΥ 17
ΛΕΜΕΣΟΣ, ΚΥΠΡΟΣ, 3021
25-109833, 99-915413, 99747783

CLIENT : ZEFOLINO LTD

PROJECT: ΑΝΕΓΕΡΣΗ ΟΙΚΙΑΣ ΣΤΗ ΠΕΡΙΟΧΗ ΠΑΝΘΕΑ,
ΤΕΜΑΧΙΟ 608

DESIGNED FROM : PITTAKAS ASSOCIATES

DATE. : NOV. 2023
ISSUED FOR: BUILDING PERMISSION

DRAWING NAME :
ΧΩΡΟΜΕΤΡΙΚΟ/ΚΑΤΟΨΗ ΟΡΟΦΗΣ

SCALE:

1:100@A1


DATE:

SEP. 24


JOB. NUM. : 131/2023

DRAW. NUM: 01


NORTH POINT:

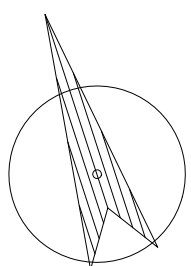



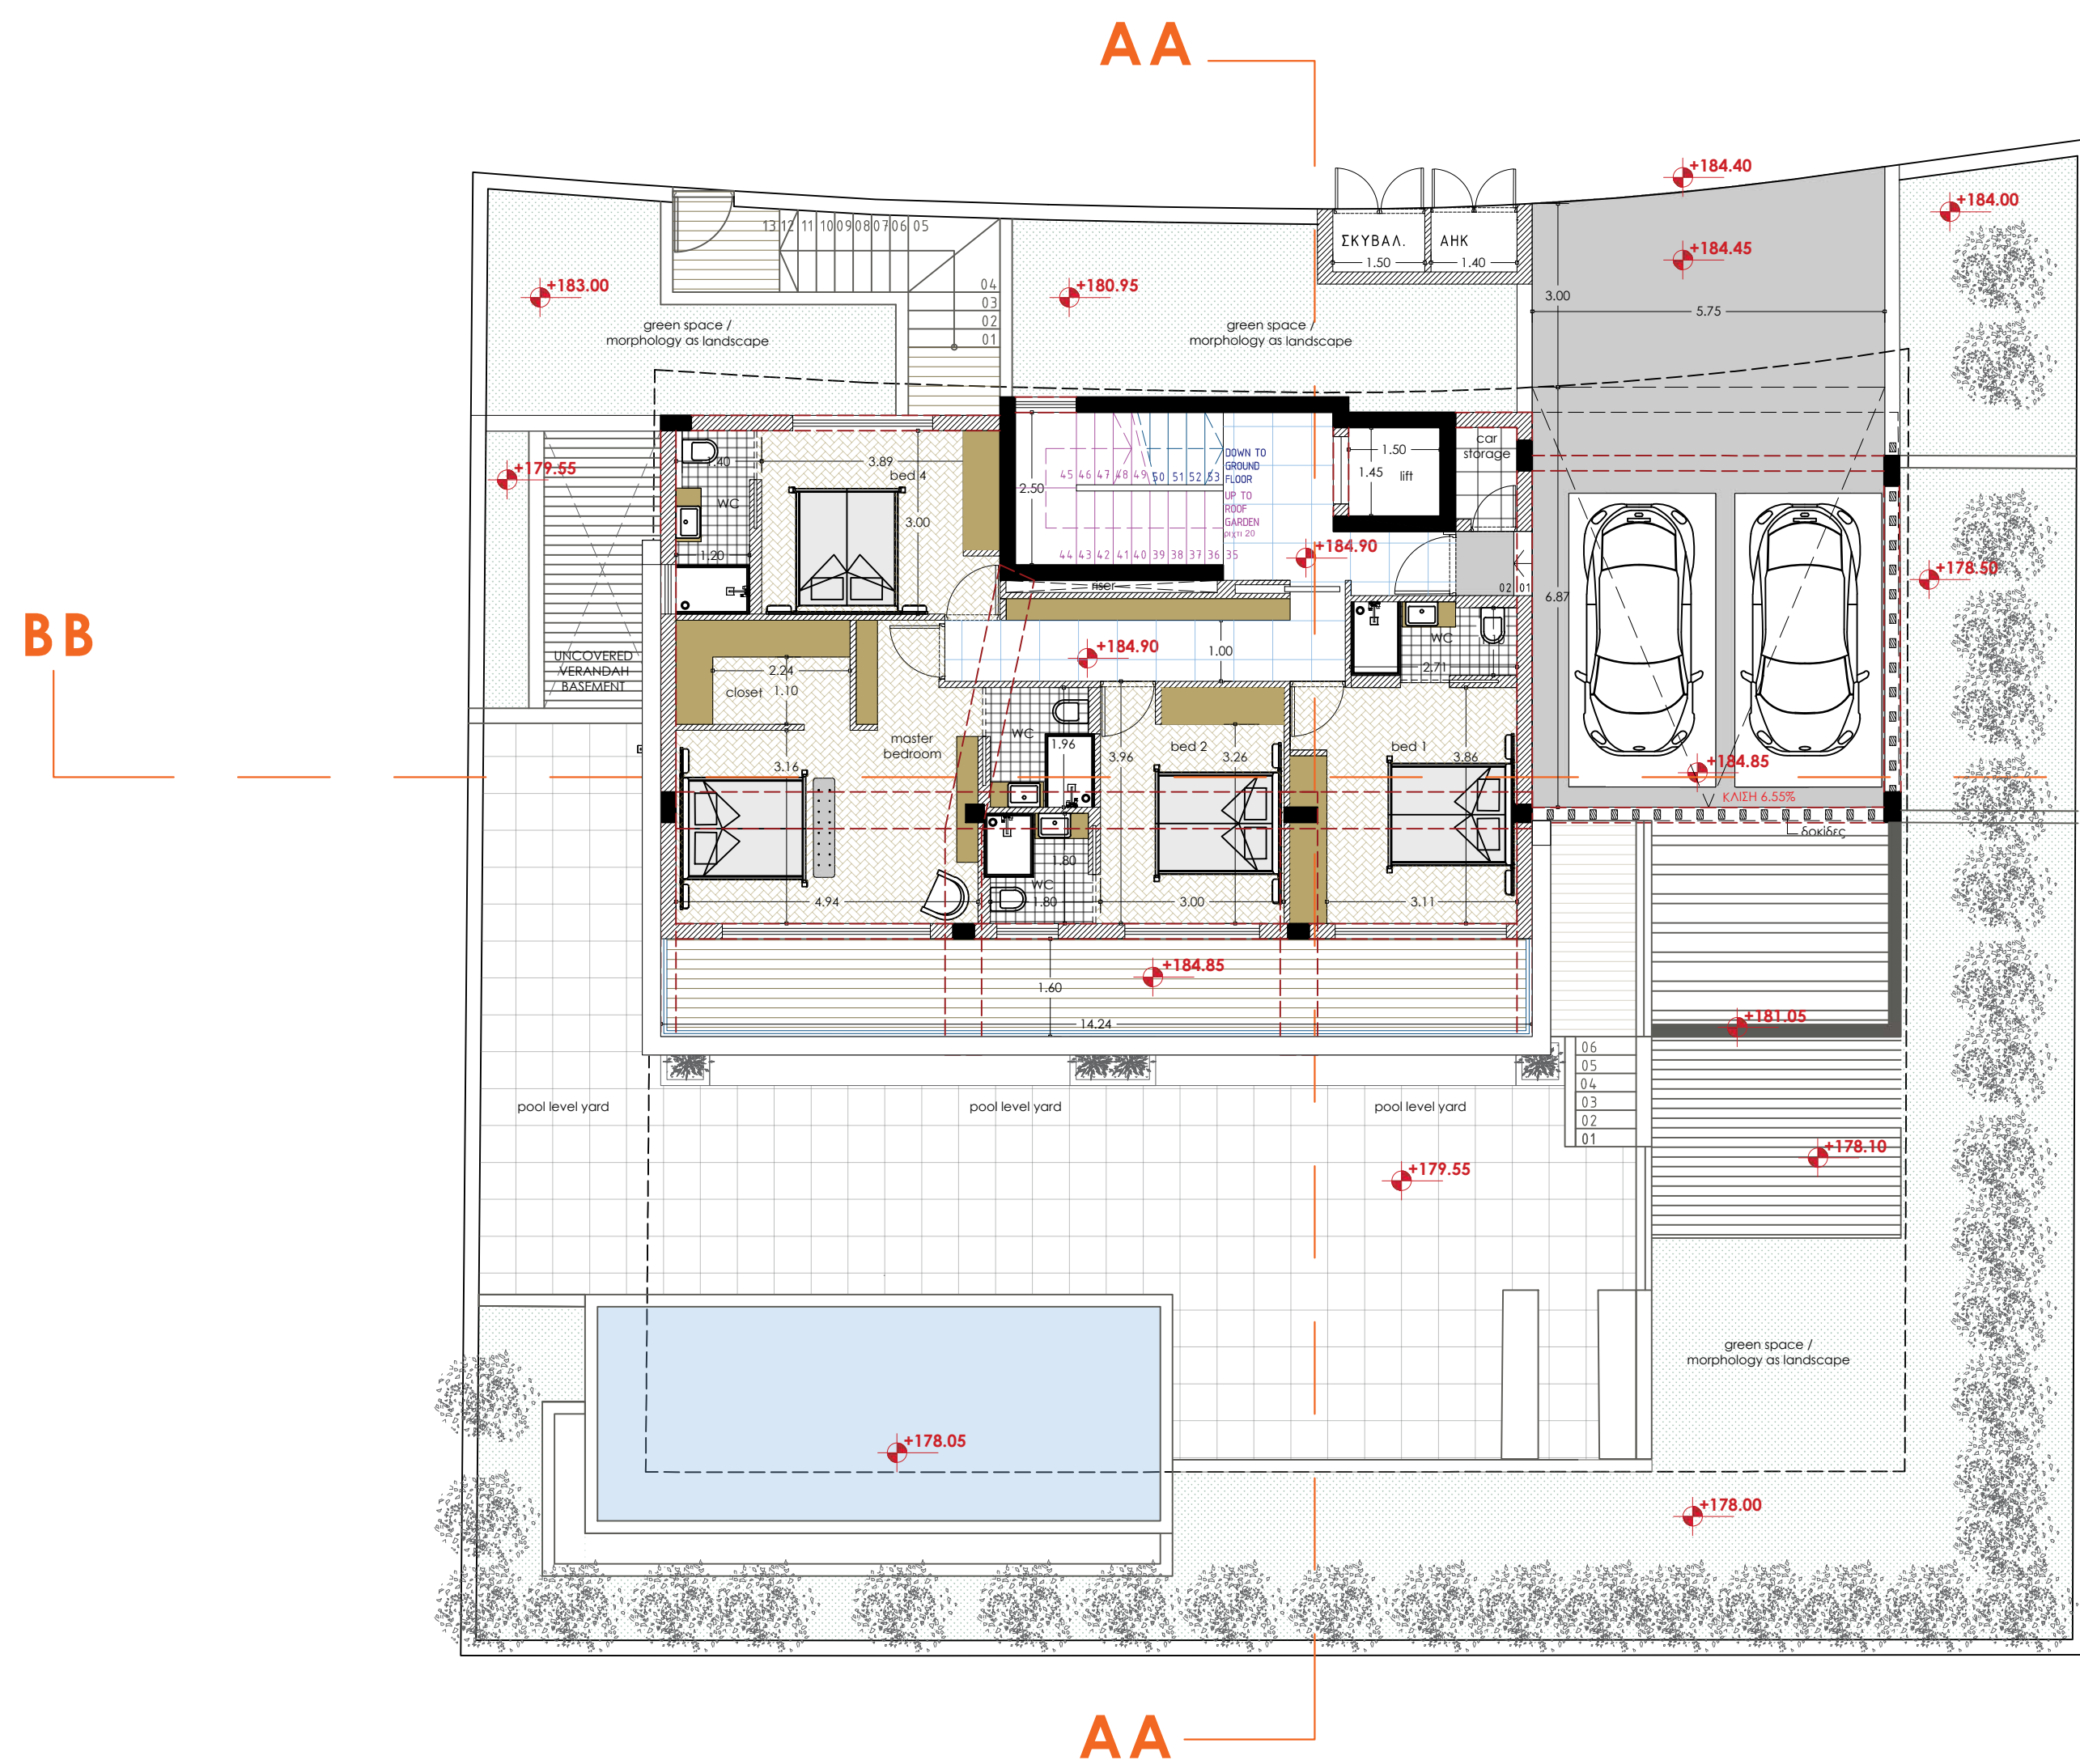

ΚΑΤΩΨΗ 1ου ΟΡΟΦΟΥ

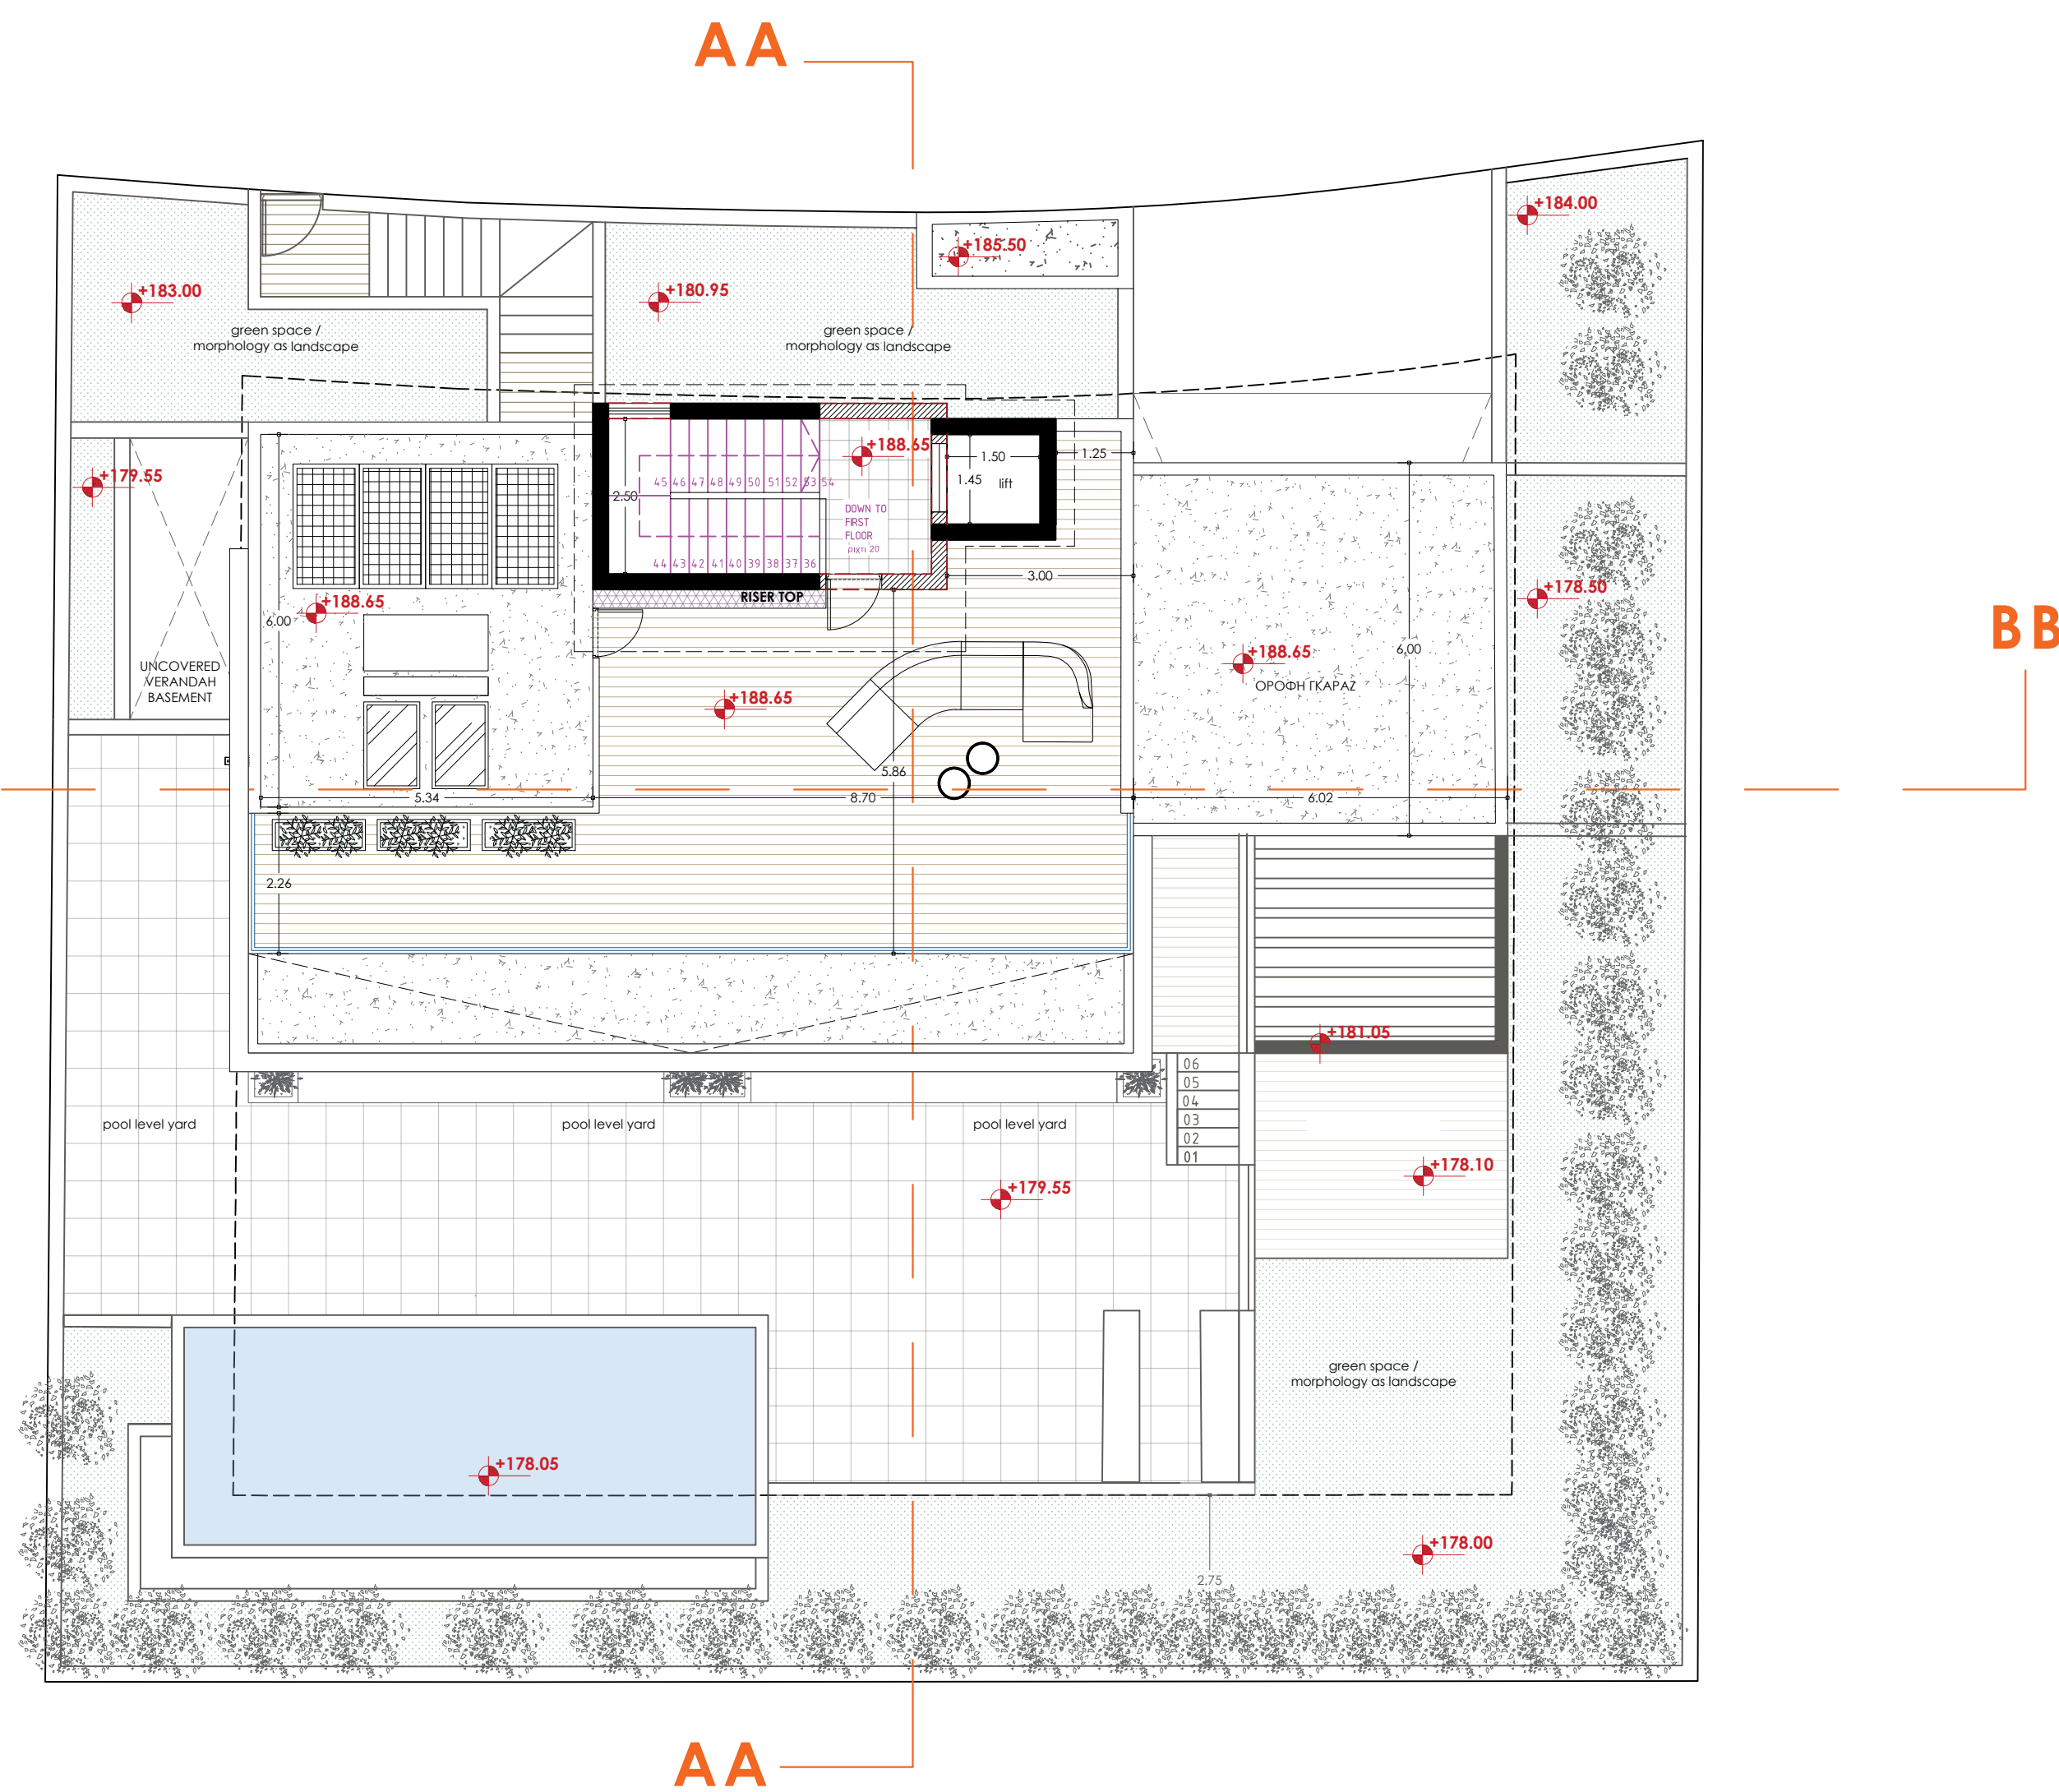

ΚΑΤΩΨΗ ROOF GARDEN

+ PITTAKAS ASSOCIATES

W:WWW.PITTAKASARCHITECTS.COM
E:pa_associates@outlook.com
ΔΩΔΕΚΑΝΗΣΟΥ 17
ΛΕΜΕΣΟΣ, ΚΥΠΡΟΣ, 3021
25-109833, 99-915413, 99747783

CLIENT : ZEFOLINO LTD

PROJECT: ΑΝΕΓΕΡΣΗ ΟΙΚΙΑΣ ΣΤΗ ΠΕΡΙΟΧΗ ΠΑΝΘΕΑ,
ΤΕΜΑΧΙΟ 608

DESIGNED FROM : PITTAKAS ASSOCIATES

DATE. : NOV. 2023
ISSUED FOR: BUILDING PERMISSION

DRAWING NAME :
ΚΑΤΩΨΕΙΣ

SCALE:

1:100@A1


DATE:

SEP. 24



JOB. NUM. : 131/2023

DRAW. NUM: 03

NORTH POINT:

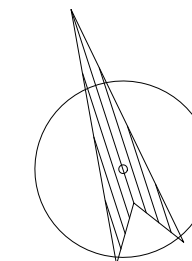

ΒΟΡΡΕΙΑ ΟΨΗ
(προσοψη)

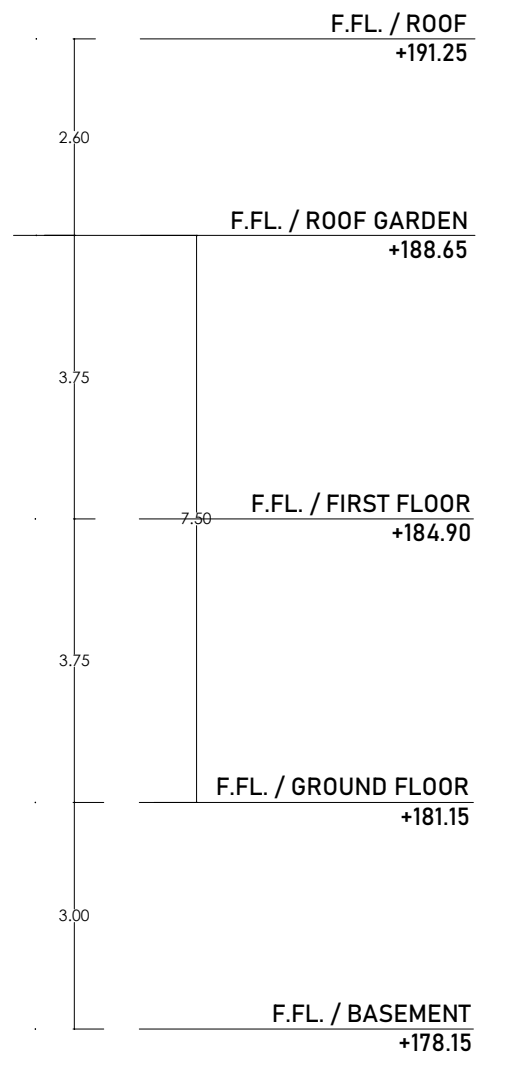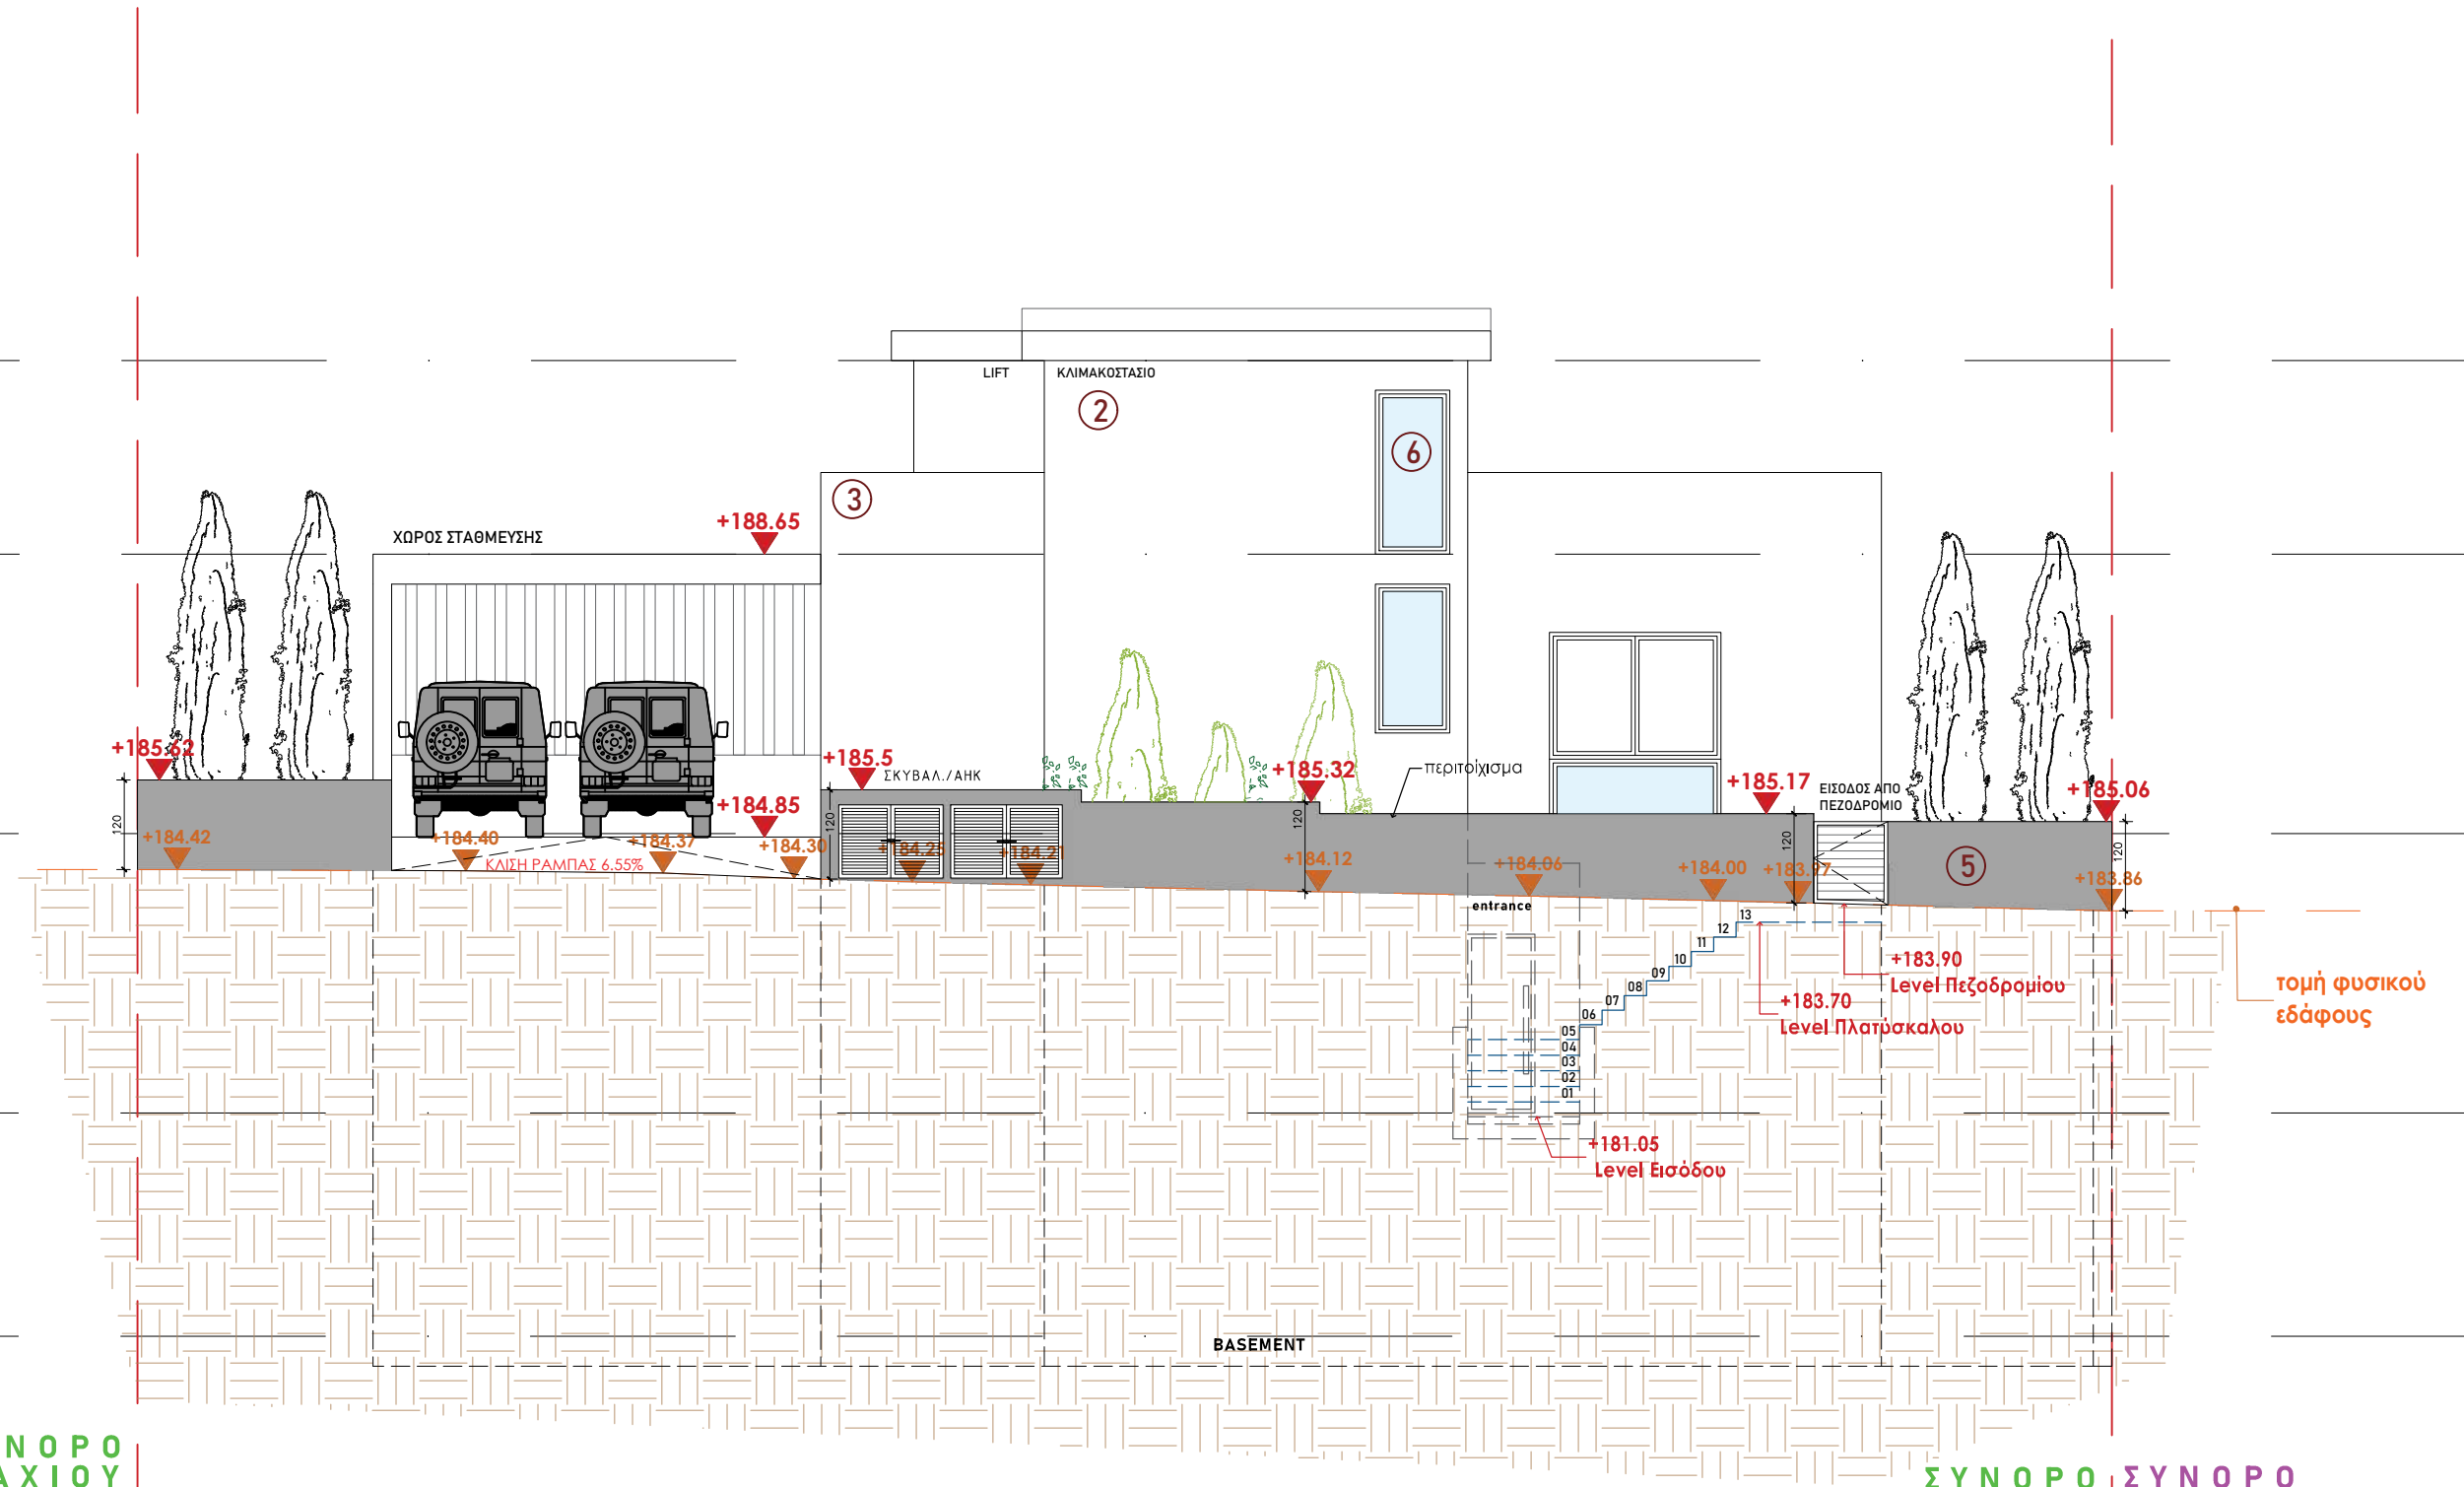


ΣΥΝΟΡΟ
ΤΕΜΑΧΙΟΥ
ΑΡ. 608

ΣΥΝΟΡΟ
ΤΕΜΑΧΙΟΥ
ΑΡ. 608

ΣΥΝΟΡΟ
ΤΕΜΑΧΙΟΥ
ΑΡ. 604

ΔΥΤΙΚΗ ΟΨΗ

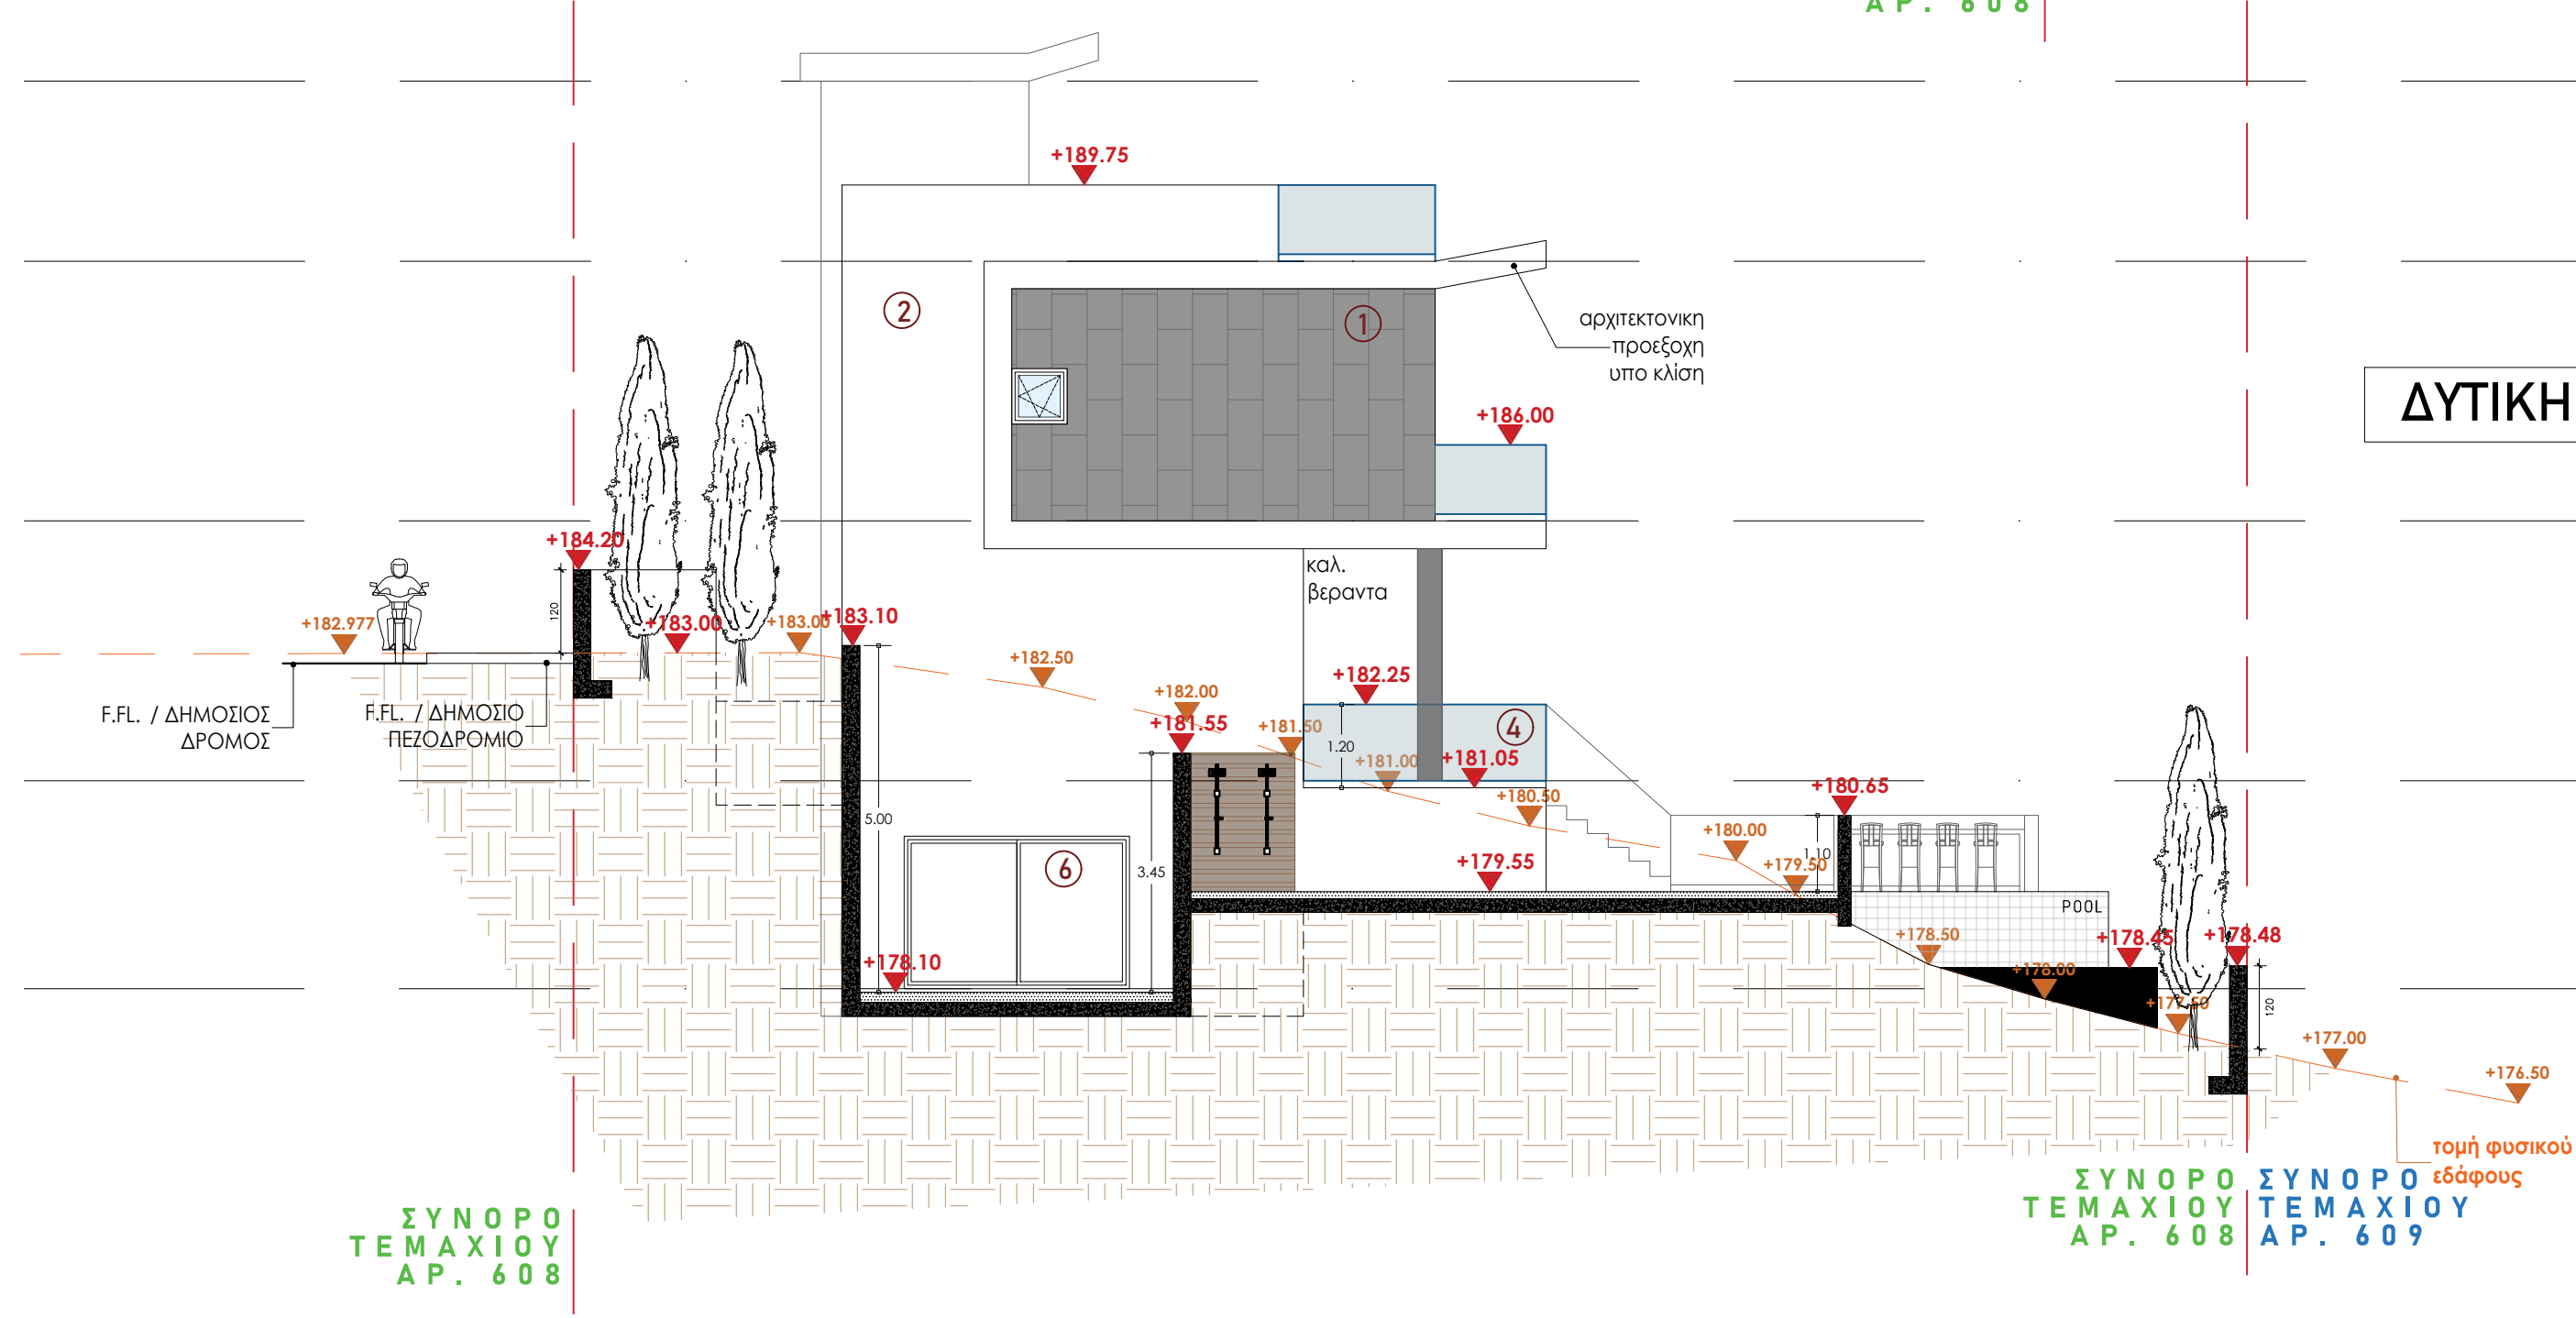

ΣΥΝΟΡΟ
ΤΕΜΑΧΙΟΥ
ΑΡ. 608

ΣΥΝΟΡΟ
ΤΕΜΑΧΙΟΥ
ΑΡ. 608

ΣΥΝΟΡΟ
ΤΕΜΑΧΙΟΥ
ΑΡ. 609

+ PITTAKAS ASSOCIATES

W:WWW.PITTAKASARCHITECTS.COM
E:pa_associates@outlook.com
ΔΩΔΕΚΑΝΗΣΟΥ 17
ΛΕΜΕΣΟΣ, ΚΥΠΡΟΣ, 3021
25-109833, 99-915413, 99747783

CLIENT : ZEFOLINO LTD

PROJECT: ΑΝΕΓΕΡΣΗ ΟΙΚΙΑΣ ΣΤΗ ΠΕΡΙΟΧΗ ΠΑΝΘΕΑ,
ΤΕΜΑΧΙΟ 608

DESIGNED FROM : PITTAKAS ASSOCIATES

DATE. : NOV. 2023
ISSUED FOR: BUILDING PERMISSION

DRAWING NAME :
ΟΨΕΙΣ

SCALE:

1:100@A1

DATE:

SEP. 24


JOB. NUM. : 131/2023

DRAW. NUM: 04

NORTH POINT:




ΑΝΑΤΟΛΙΚΗ ΟΨΗ

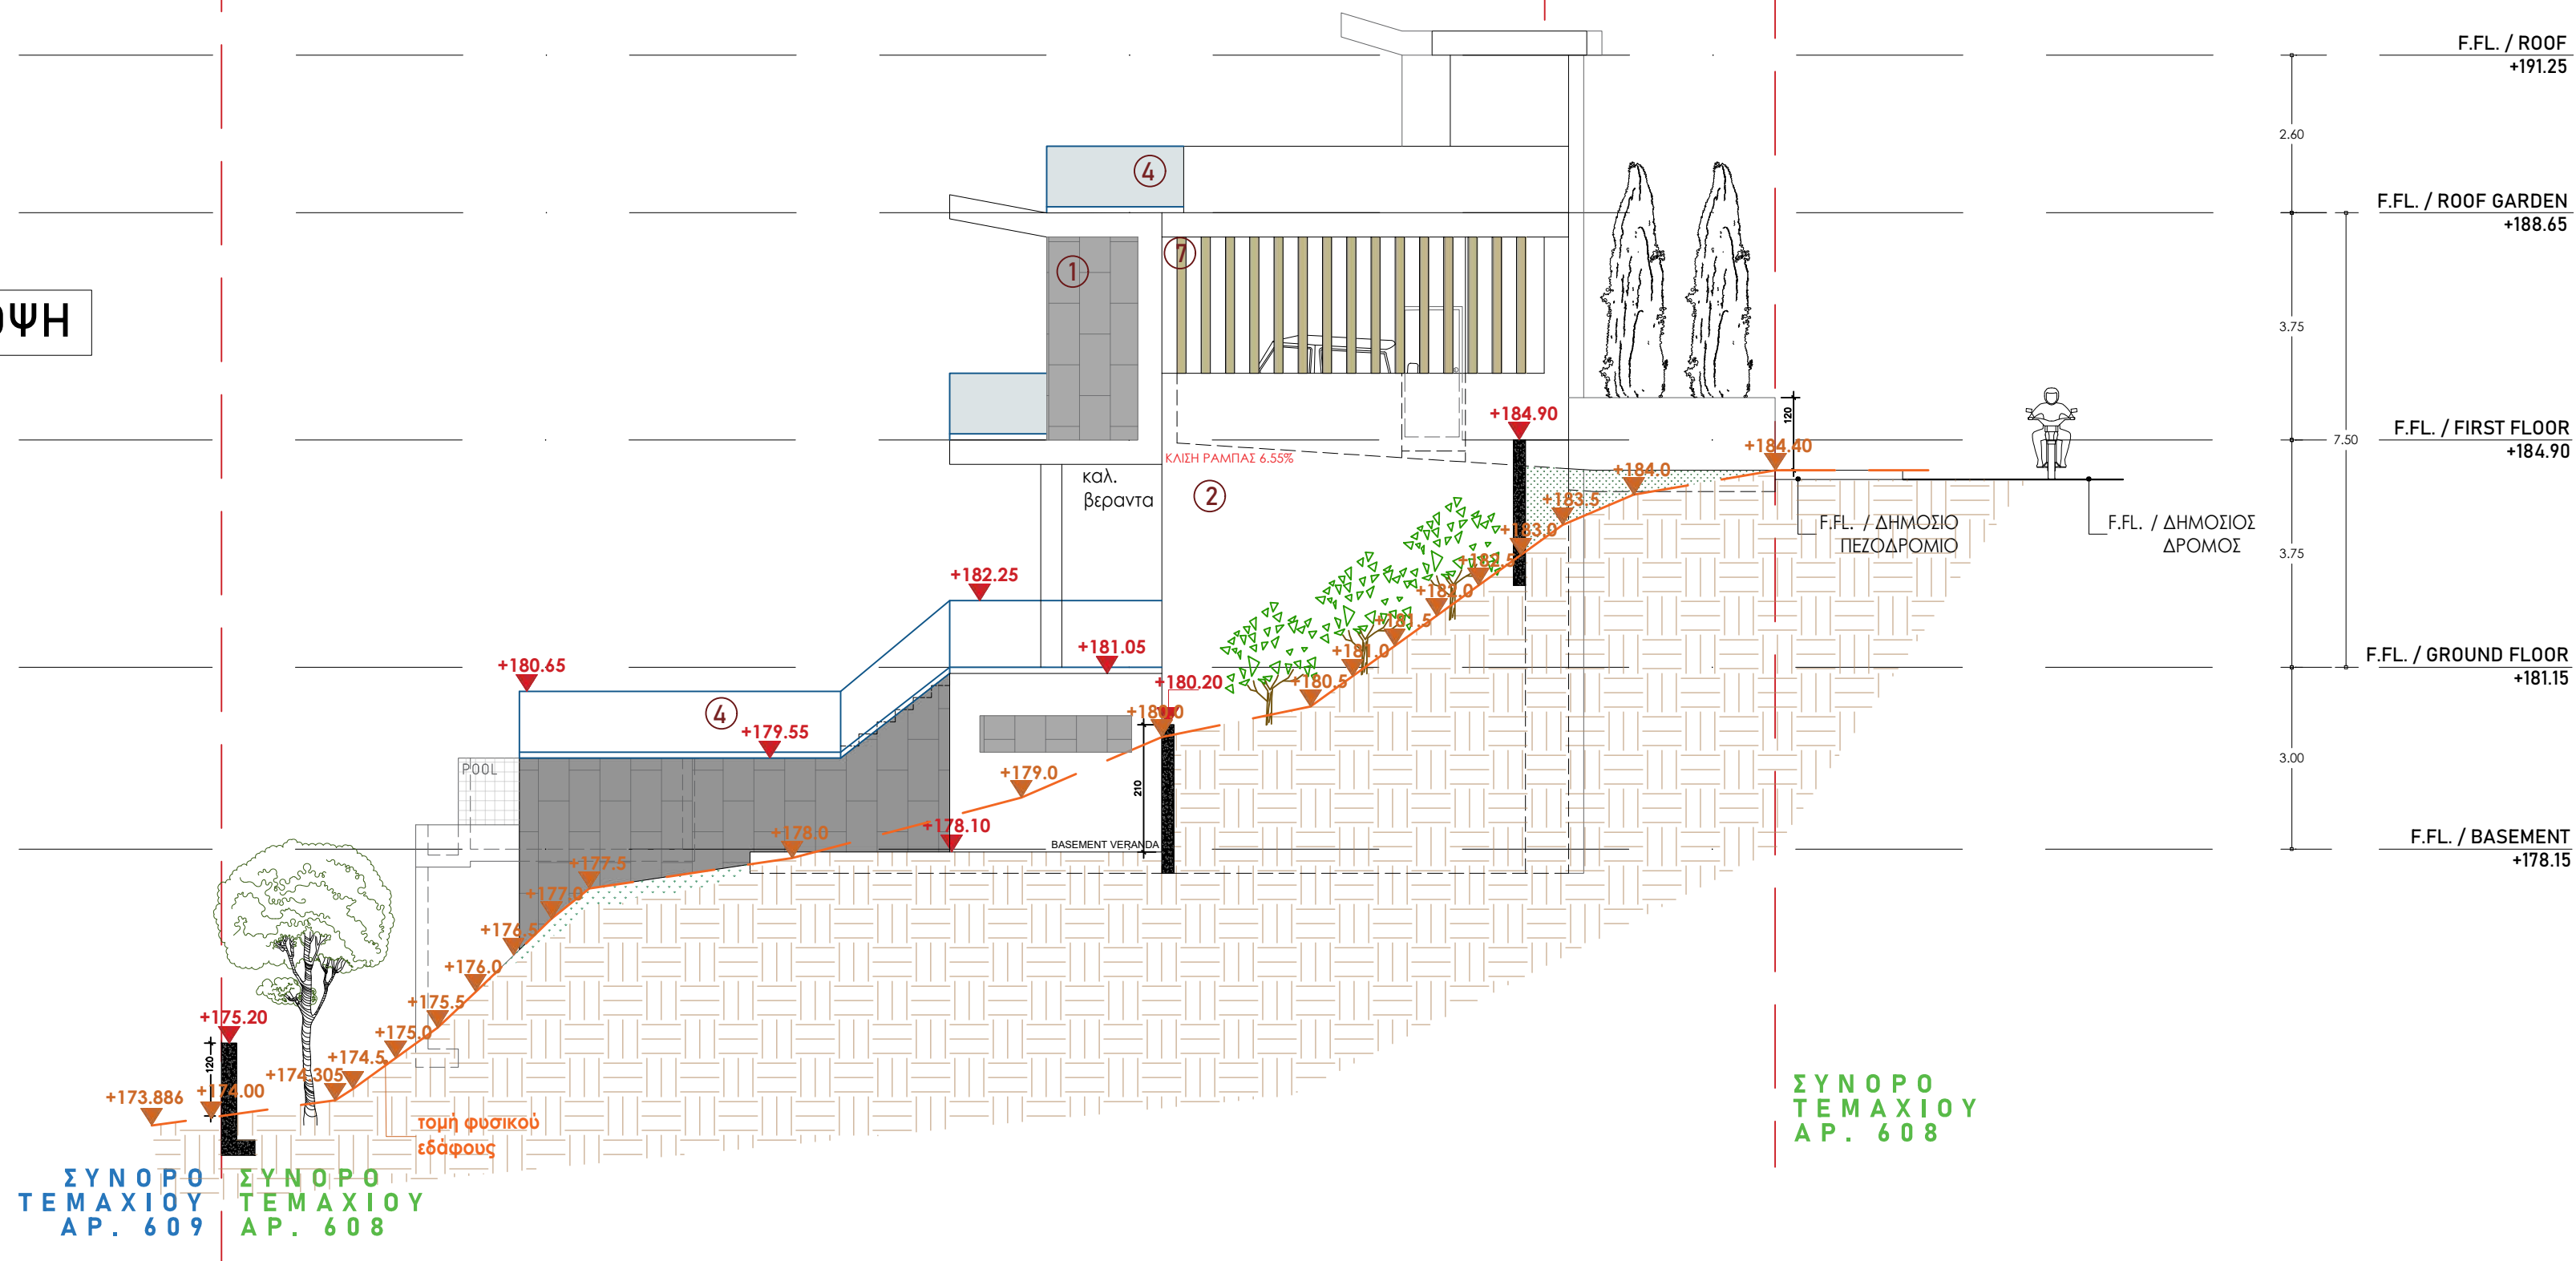


+ PITTAKAS ASSOCIATES W:WWW.PITTAKASARCHITECTS.COM E:pa_associates@outlook.com ΔΩΔΕΚΑΝΗΣΟΥ 17 ΛΕΜΕΣΟΣ, ΚΥΠΡΟΣ, 3021 25-109833, 99-915413, 99747783	CLIENT : ZEFOLINO LTD	DESIGNED FROM : PITTAKAS ASSOCIATES	DRAWING NAME : ΟΨΕΙΣ		JOB. NUM. : 131/2023	NORTH POINT:
	PROJECT: ΑΝΕΓΕΡΣΗ ΟΙΚΙΑΣ ΣΤΗ ΠΕΡΙΟΧΗ ΠΑΝΘΕΑ, TEMAXIO 608	DATE. : NOV. 2023 ISSUED FOR: BUILDING PERMISSION	SCALE:	DATE:	DRAW. NUM: 05	
			1:100@A1	SEP. 24		

TOMH AA

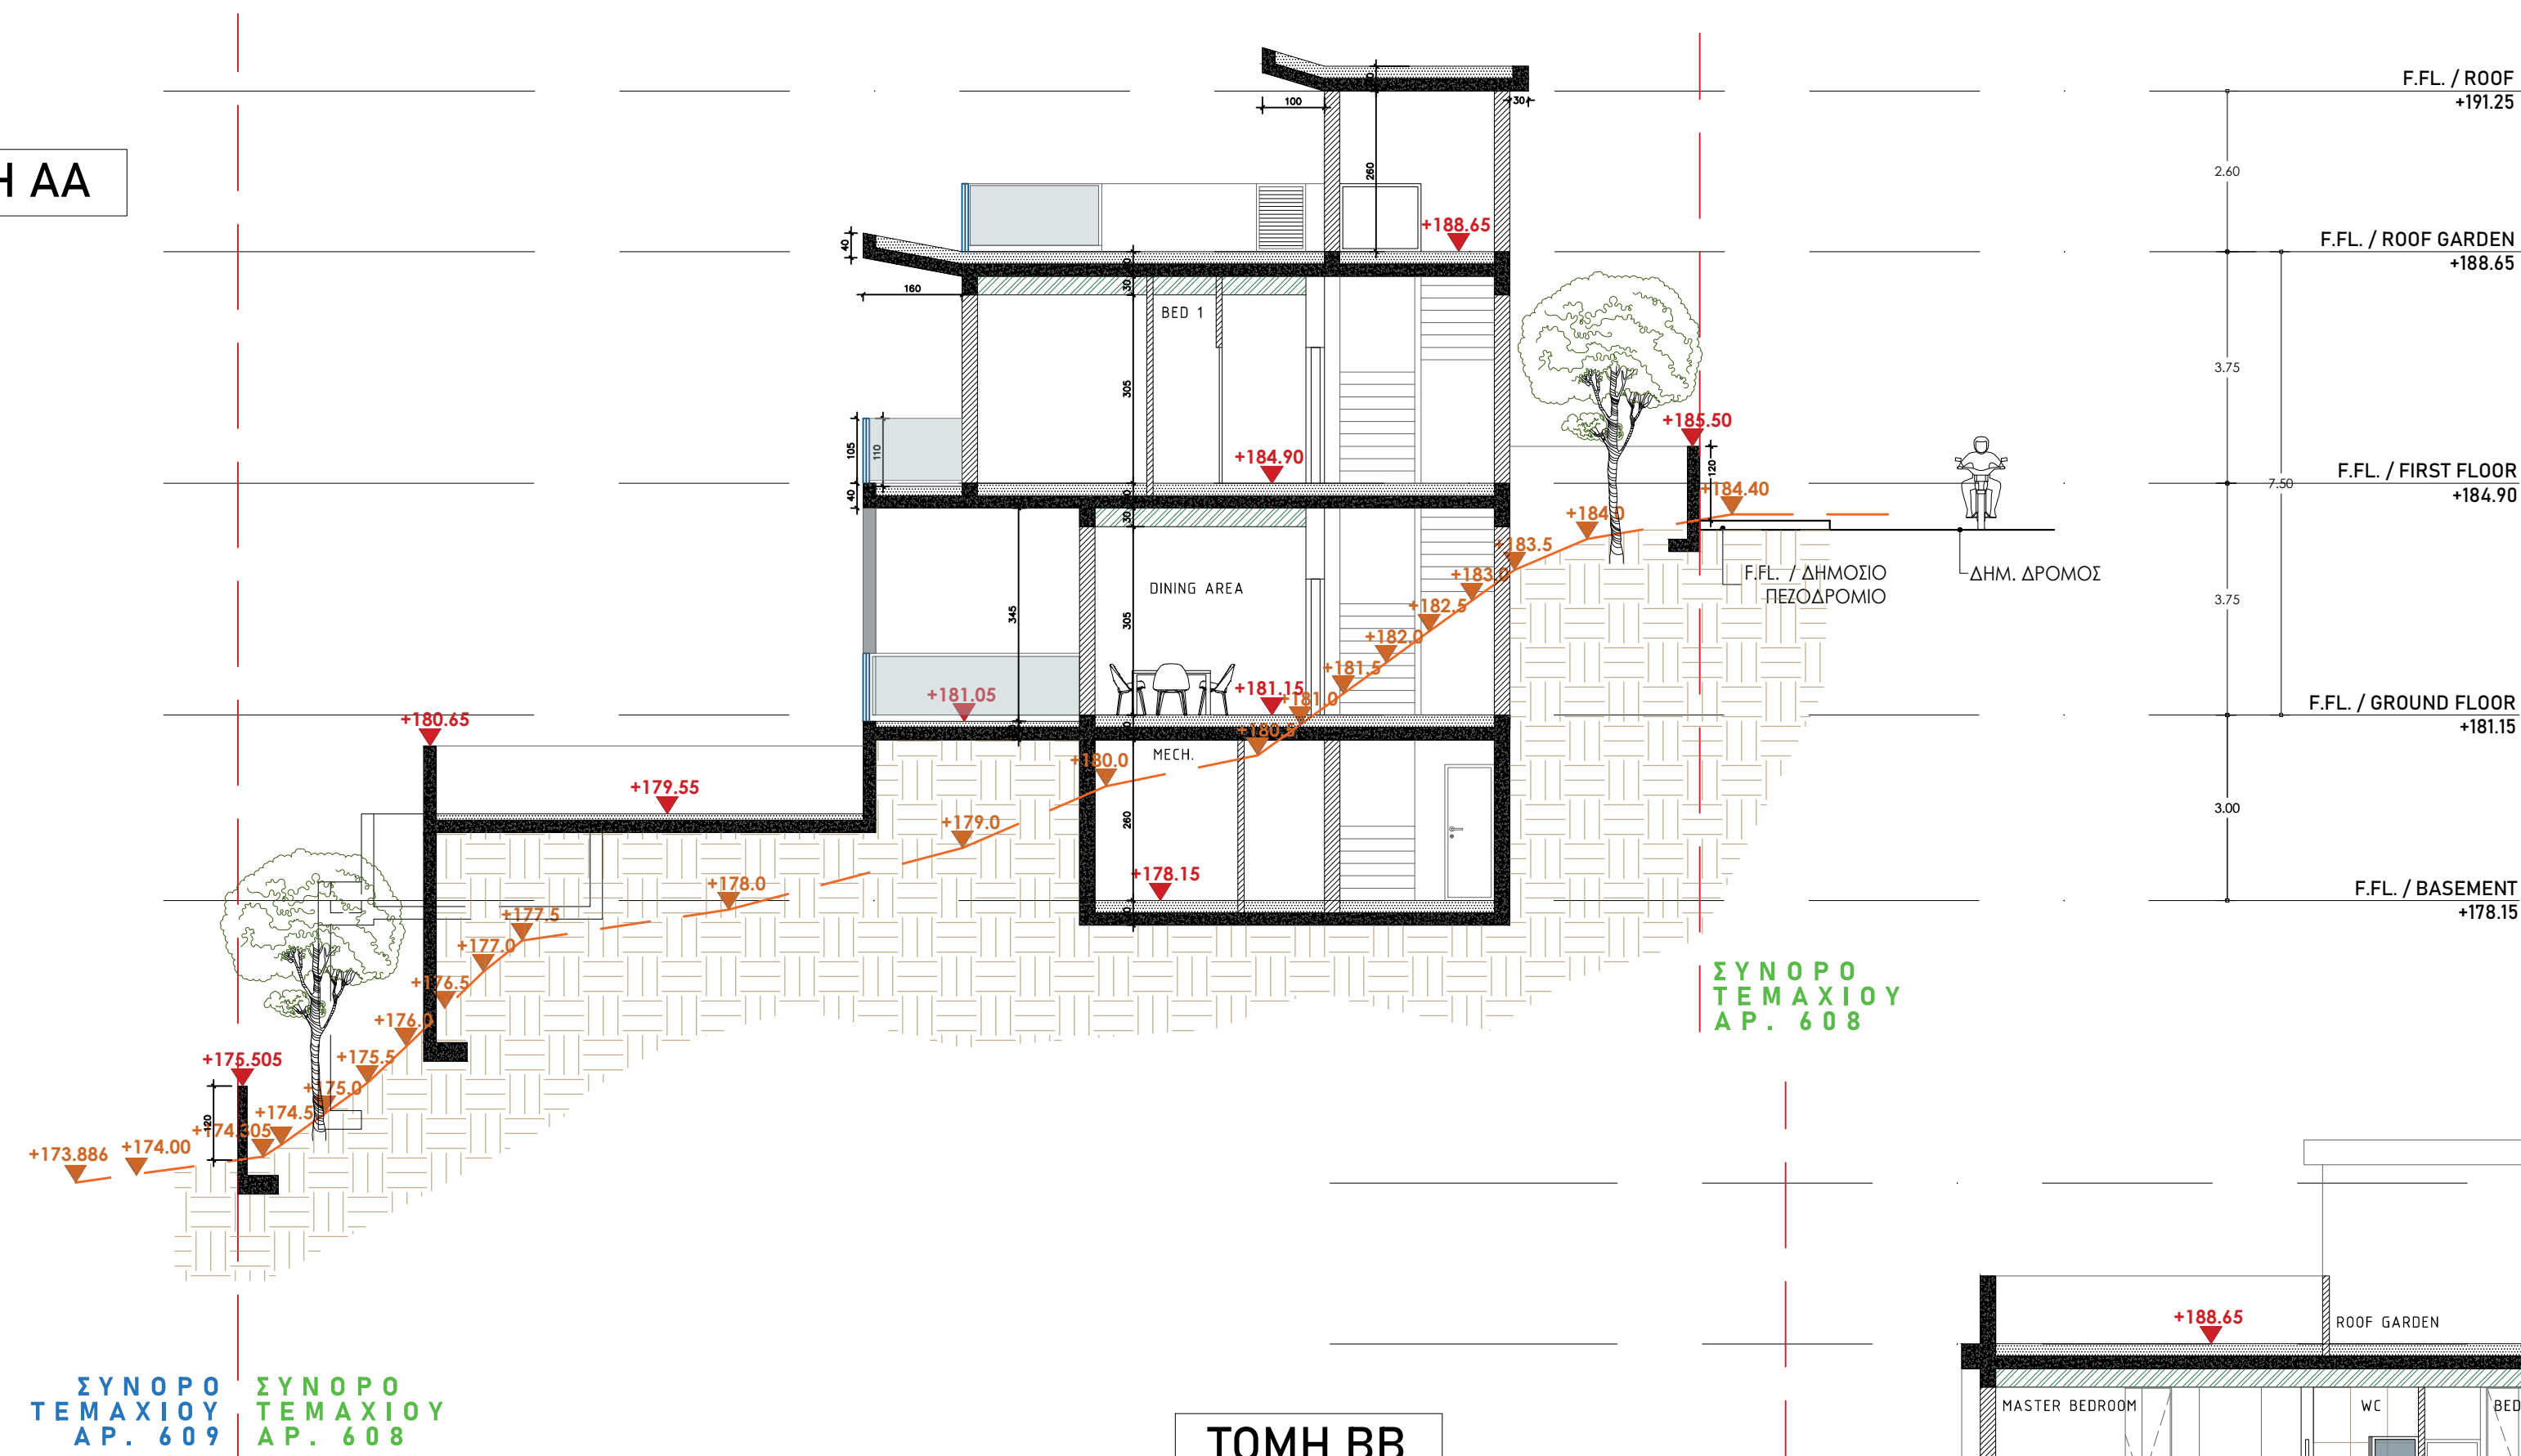

TOMH BB

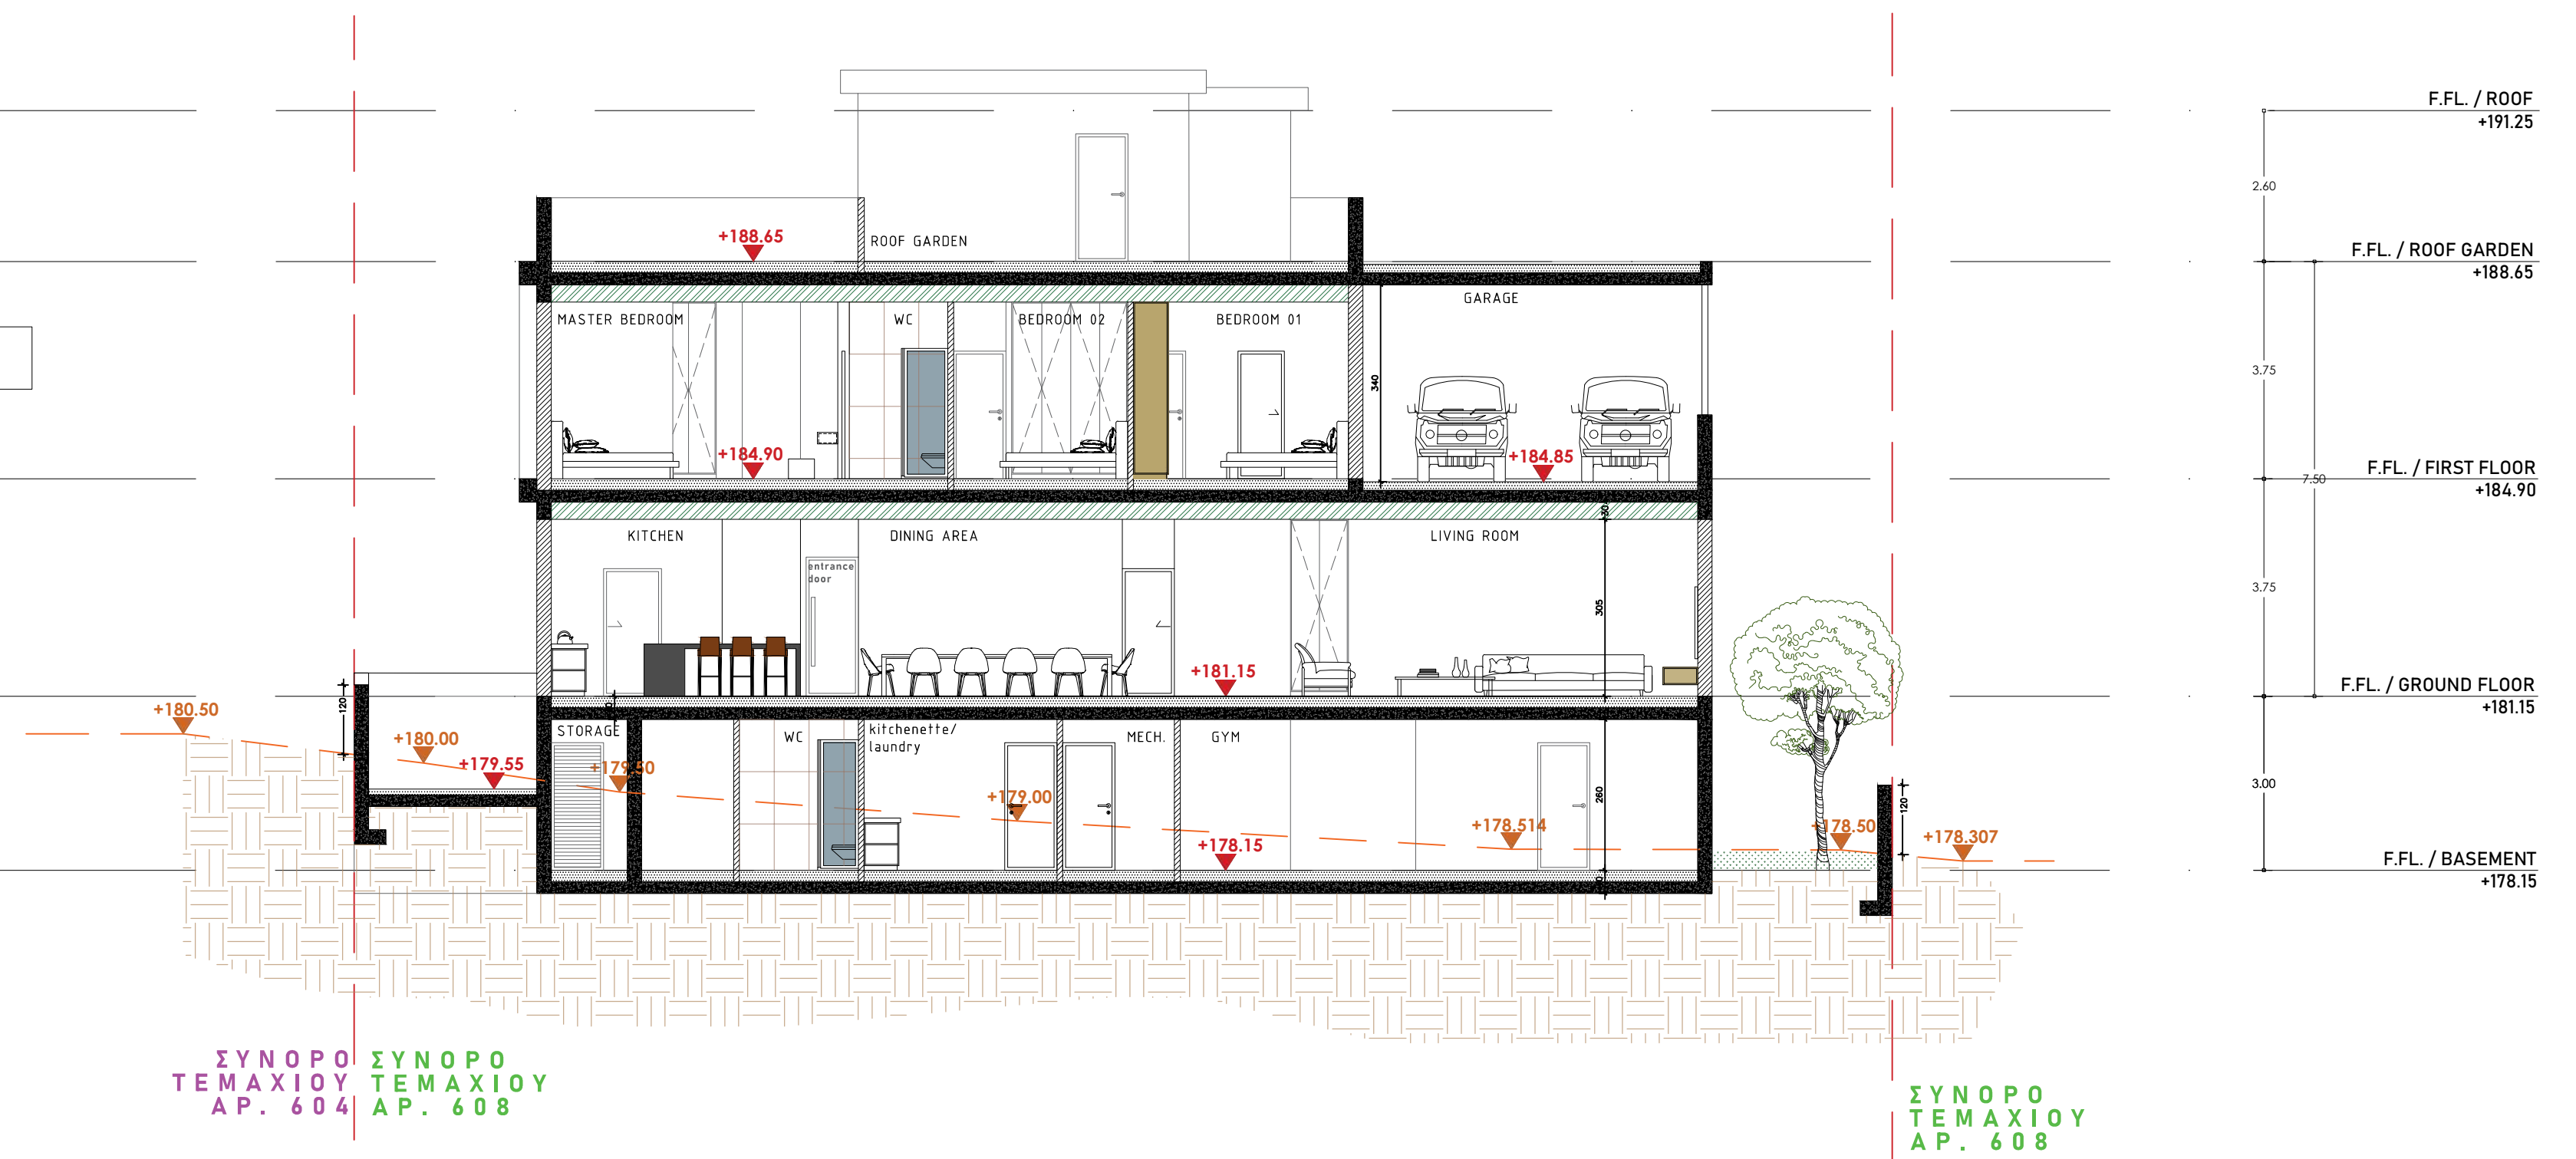

+ PITTAKAS ASSOCIATES

W:WWW.PITTAKASARCHITECTS.COM
 E:pa_associates@outlook.com
 ΔΩΔΕΚΑΝΗΣΟΥ 17
 ΛΕΜΕΣΟΣ, ΚΥΠΡΟΣ, 3021
 25-109833, 99-915413, 99747783

CLIENT : ZEFOLINO LTD

PROJECT: ΑΝΕΓΕΡΣΗ ΟΙΚΙΑΣ ΣΤΗ ΠΕΡΙΟΧΗ ΠΑΝΘΕΑ,
 TEMAXIO 608

DESIGNED FROM : PITTAKAS ASSOCIATES

DATE. : NOV. 2023
 ISSUED FOR: BUILDING PERMISSION

DRAWING NAME :
TOMEΣ

SCALE:

1:100@A1

DATE:

JOB. NUM. : 131/2023

DRAW. NUM: 06

NORTH POINT: