


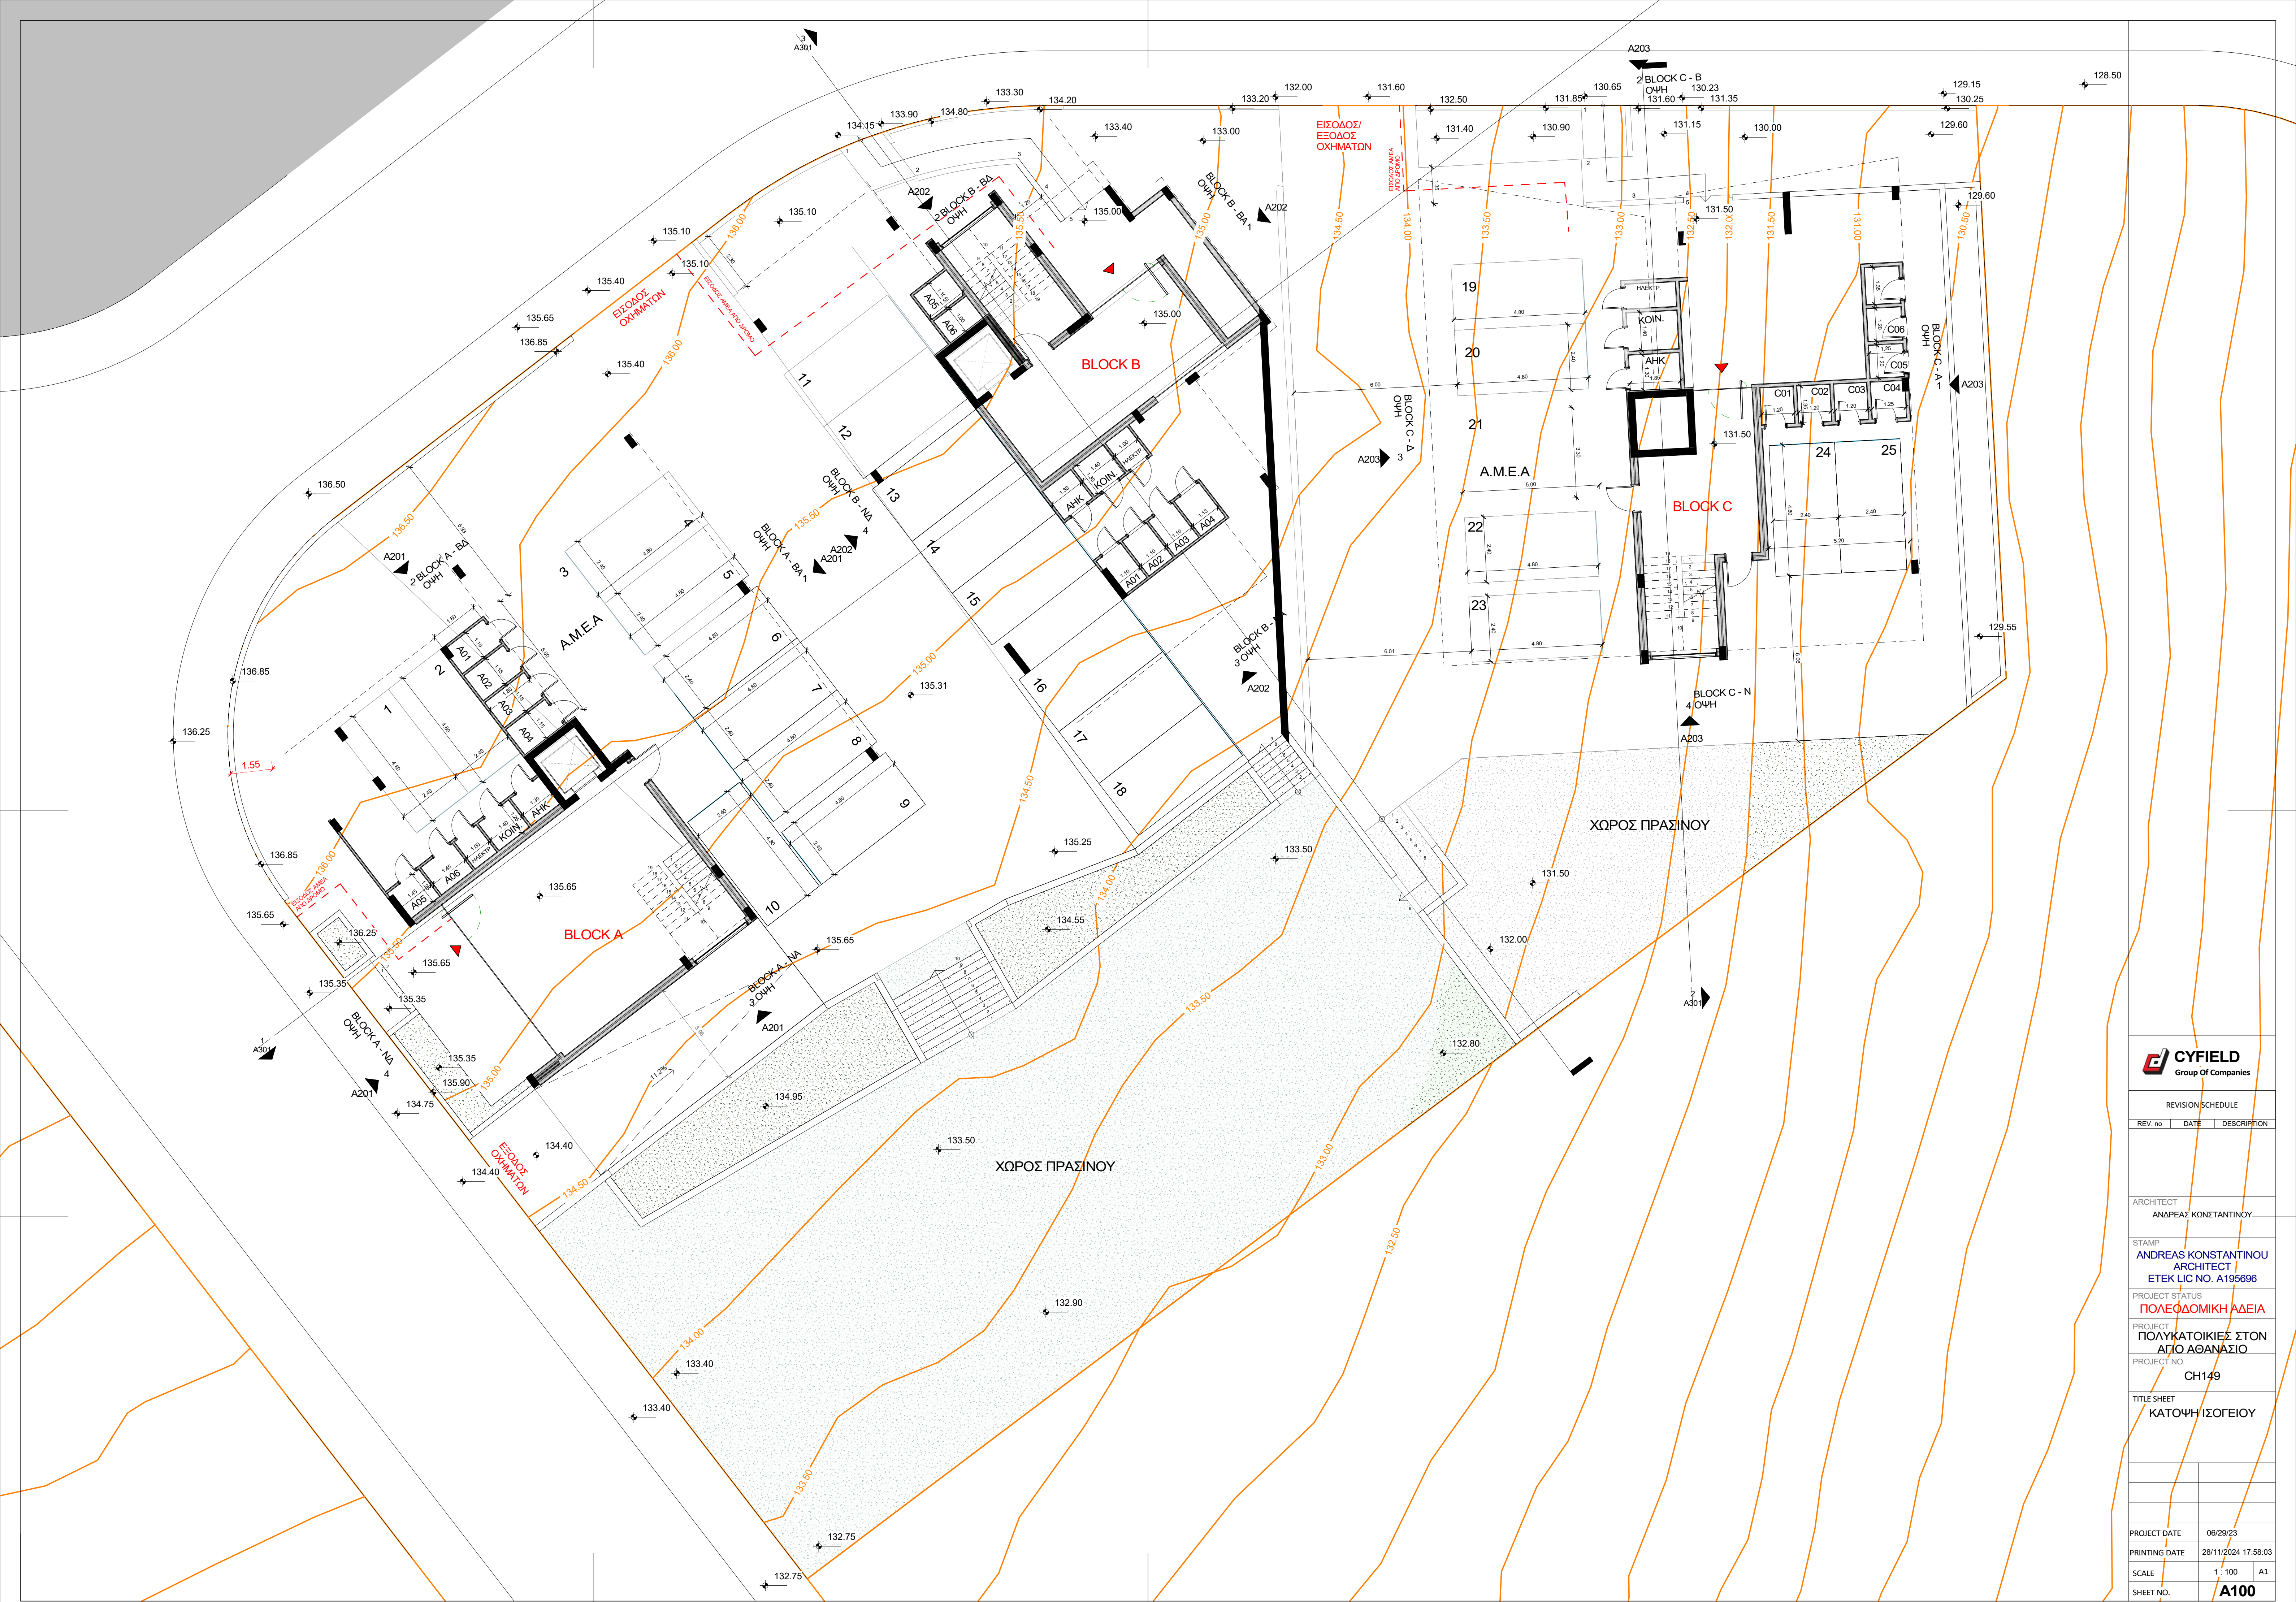

REVISION SCHEDULE		
REV. no	DATE	DESCRIPTION

ARCHITECT
ΑΝΔΡΕΑΣ ΚΟΝΣΤΑΝΤΙΝΟΥ

STAMP
ANDREAS KONSTANTINOU
ARCHITECT
ΕΤΕΚ LIC NO. A195696

PROJECT STATUS
ΠΟΛΕΟΔΟΜΙΚΗ ΑΔΕΙΑ

PROJECT
ΠΟΛΥΚΑΤΟΙΚΙΕΣ ΣΤΟΝ
ΑΓΙΟ ΑΘΑΝΑΣΙΟ

PROJECT NO.
CH149

TITLE SHEET
ΚΑΤΩΦΗ ΙΣΟΓΕΙΟΥ

PROJECT DATE	06/29/23
PRINTING DATE	28/11/2024 17:58:03
SCALE	1 : 100
SHEET NO.	A100