



0. GROUND FLOOR PLAN
1:100

NOTES / ΠΑΡΑΤΗΡΗΣΕΙΣ

REVISIONS

RevID	ChID	Change Name	Date



Leventis & Leventis Architects

16, Emmanouil Roidhis street,
Limassol, Cyprus
P.C 3031
T: +357 25 362 846
F: +357 25 373 288
<http://www.leventisgroup.com>
info@leventisgroup.com

ΕΡΓΟ/PROJECT

RESIDENTIAL BUILDING

ADIGER A5 LTD
ΖΑΚΑΚΙ, ΛΕΜΕΣΟΣ

Υπογραφή Αρχιτέκτονα/Architect's Signature

ΕΤΕΚ Α / 69223

Υπογραφές/Signatures

Checked by G.L.
Drawing by A.T.

Στάδιο Μελέτης/Drawing Status

MARKETING PLANS

Σχέδιο/Drawing

GROUND FLOOR PLAN

ΚΑΙΜΑΚΑ/ SCALE	1:100	ΑΡ. ΣΧΕΔΙΟΥ/ DRAWING No.
ΗΜΕΡΟΜΗΝΙΑ/ DATE	15/10/2025	-M- 001
ΑΡ. ΜΕΛΕΤΗΣ/ PROJECT No.	2025-114	

2025 Leventis & Leventis Architects
© All Rights Reserved
All materials embodied herein constitute an original work by the Architect.
The Architect owns all copyrights herein. The viewer may not reproduce, display or distribute this work or prepare derivative work based on this work without the express written consent of the copyright owner.



1. FIRST FLOOR PLAN
1:100

NOTES / ΠΑΡΑΤΗΡΗΣΕΙΣ

REVISIONS			
RevID	ChID	Change Name	Date



Leventis & Leventis Architects
16, Emmanouil Roidhis street,
Limassol, Cyprus
P.C 3031
T: +357 25 362 846
F: +357 25 373 288
<http://www.leventisgroup.com>
info@leventisgroup.com

ΕΡΓΟ/PROJECT
RESIDENTIAL BUILDING
ADIGER A5 LTD
ΖΑΚΑΚΙ, ΛΕΜΕΣΟΣ

Υπογραφή Αρχιτέκτονα/Architect's Signature

ΕΤΕΚ Α / 69223

Υπογραφές/Signatures

Checked by G.L.
Drawing by A.T.

Στάδιο Μελέτης/Drawing Status

MARKETING PLANS

Σχέδιο/Drawing

FIRST FLOOR PLAN

ΚΑΙΜΑΚΑ/ SCALE	1:100	ΑΡ. ΣΧΕΔΙΟΥ/ DRAWING No.
ΗΜΕΡΟΜΗΝΙΑ/ DATE	15/10/2025	-M- 002
ΑΡ. ΜΕΛΕΤΗΣ/ PROJECT No.	2025-114	

2025 Leventis & Leventis Architects
© All Rights Reserved
All materials embodied herein constitute an original work by the Architect.
The Architect owns all copyrights herein. The viewer may not reproduce, display or distribute this work or prepare derivative work based on this work without the express written consent of the copyright owner.



2. SECOND FLOOR PLAN
1:100

NOTES / ΠΑΡΑΤΗΡΗΣΕΙΣ

REVISIONS			
RevID	ChID	Change Name	Date



Leventis & Leventis Architects
16, Emmanouil Roidhis street,
Limassol, Cyprus
P.C 3031
T: +357 25 362 846
F: +357 25 373 288
<http://www.leventisgroup.com>
info@leventisgroup.com

ΕΡΓΟ/PROJECT
RESIDENTIAL BUILDING
ADIGER A5 LTD
ΖΑΚΑΚΙ, ΛΕΜΕΣΟΣ

Υπογραφή Αρχιτέκτονα/Architect's Signature

ΕΤΕΚ Α / 69223

Υπογραφές/Signatures

Checked by G.L.
Drawing by A.T.

Στάδιο Μελέτης/Drawing Status

MARKETING PLANS

Σχέδιο/Drawing

SECOND FLOOR PLAN

ΚΑΙΜΑΚΑ/ SCALE	1:100	ΑΡ. ΣΧΕΔΙΟΥ/ DRAWING No.
ΗΜΕΡΟΜΗΝΙΑ/ DATE	15/10/2025	-M- 003
ΑΡ. ΜΕΛΕΤΗΣ/ PROJECT No.	2025-114	

2025 Leventis & Leventis Architects
© All Rights Reserved
All materials embodied herein constitute an original work by the Architect.
The Architect owns all copyrights herein. The viewer may not reproduce, display or distribute this work or prepare derivative work based on this work without the express written consent of the copyright owner.



3. THIRD FLOOR PLAN
1:100

NOTES / ΠΑΡΑΤΗΡΗΣΕΙΣ

REVISIONS

RevID	ChID	Change Name	Date



Leventis & Leventis Architects

16, Emmanouil Roidhis street,
Limassol, Cyprus
P.C 3031
T: +357 25 362 846
F: +357 25 373 288
<http://www.leventisgroup.com>
info@leventisgroup.com

ΕΡΓΟ/PROJECT

RESIDENTIAL BUILDING

ADIGER A5 LTD

ΖΑΚΑΚΙ, ΛΕΜΕΣΟΣ

Υπογραφή Αρχιτέκτονα/Architect's Signature

ΕΤΕΚ Α / 69223

Υπογραφές/Signatures

Checked by G.L.
Drawing by A.T.

Στάδιο Μελέτης/Drawing Status


MARKETING PLANS

Σχέδιο/Drawing

THIRD FLOOR PLAN

ΚΑΙΜΑΚΑ/ SCALE	1:100	ΑΡ. ΣΧΕΔΙΟΥ/ DRAWING No.
ΗΜΕΡΟΜΗΝΙΑ/ DATE	15/10/2025	-M- 004
ΑΡ. ΜΕΛΕΤΗΣ/ PROJECT No.	2025-114	

2025 Leventis & Leventis Architects
© All Rights Reserved
All materials embodied herein constitute an original work by the Architect.
The Architect owns all copyrights herein. The viewer may not reproduce, display or distribute this work or prepare derivative work based on this work without the express written consent of the copyright owner.

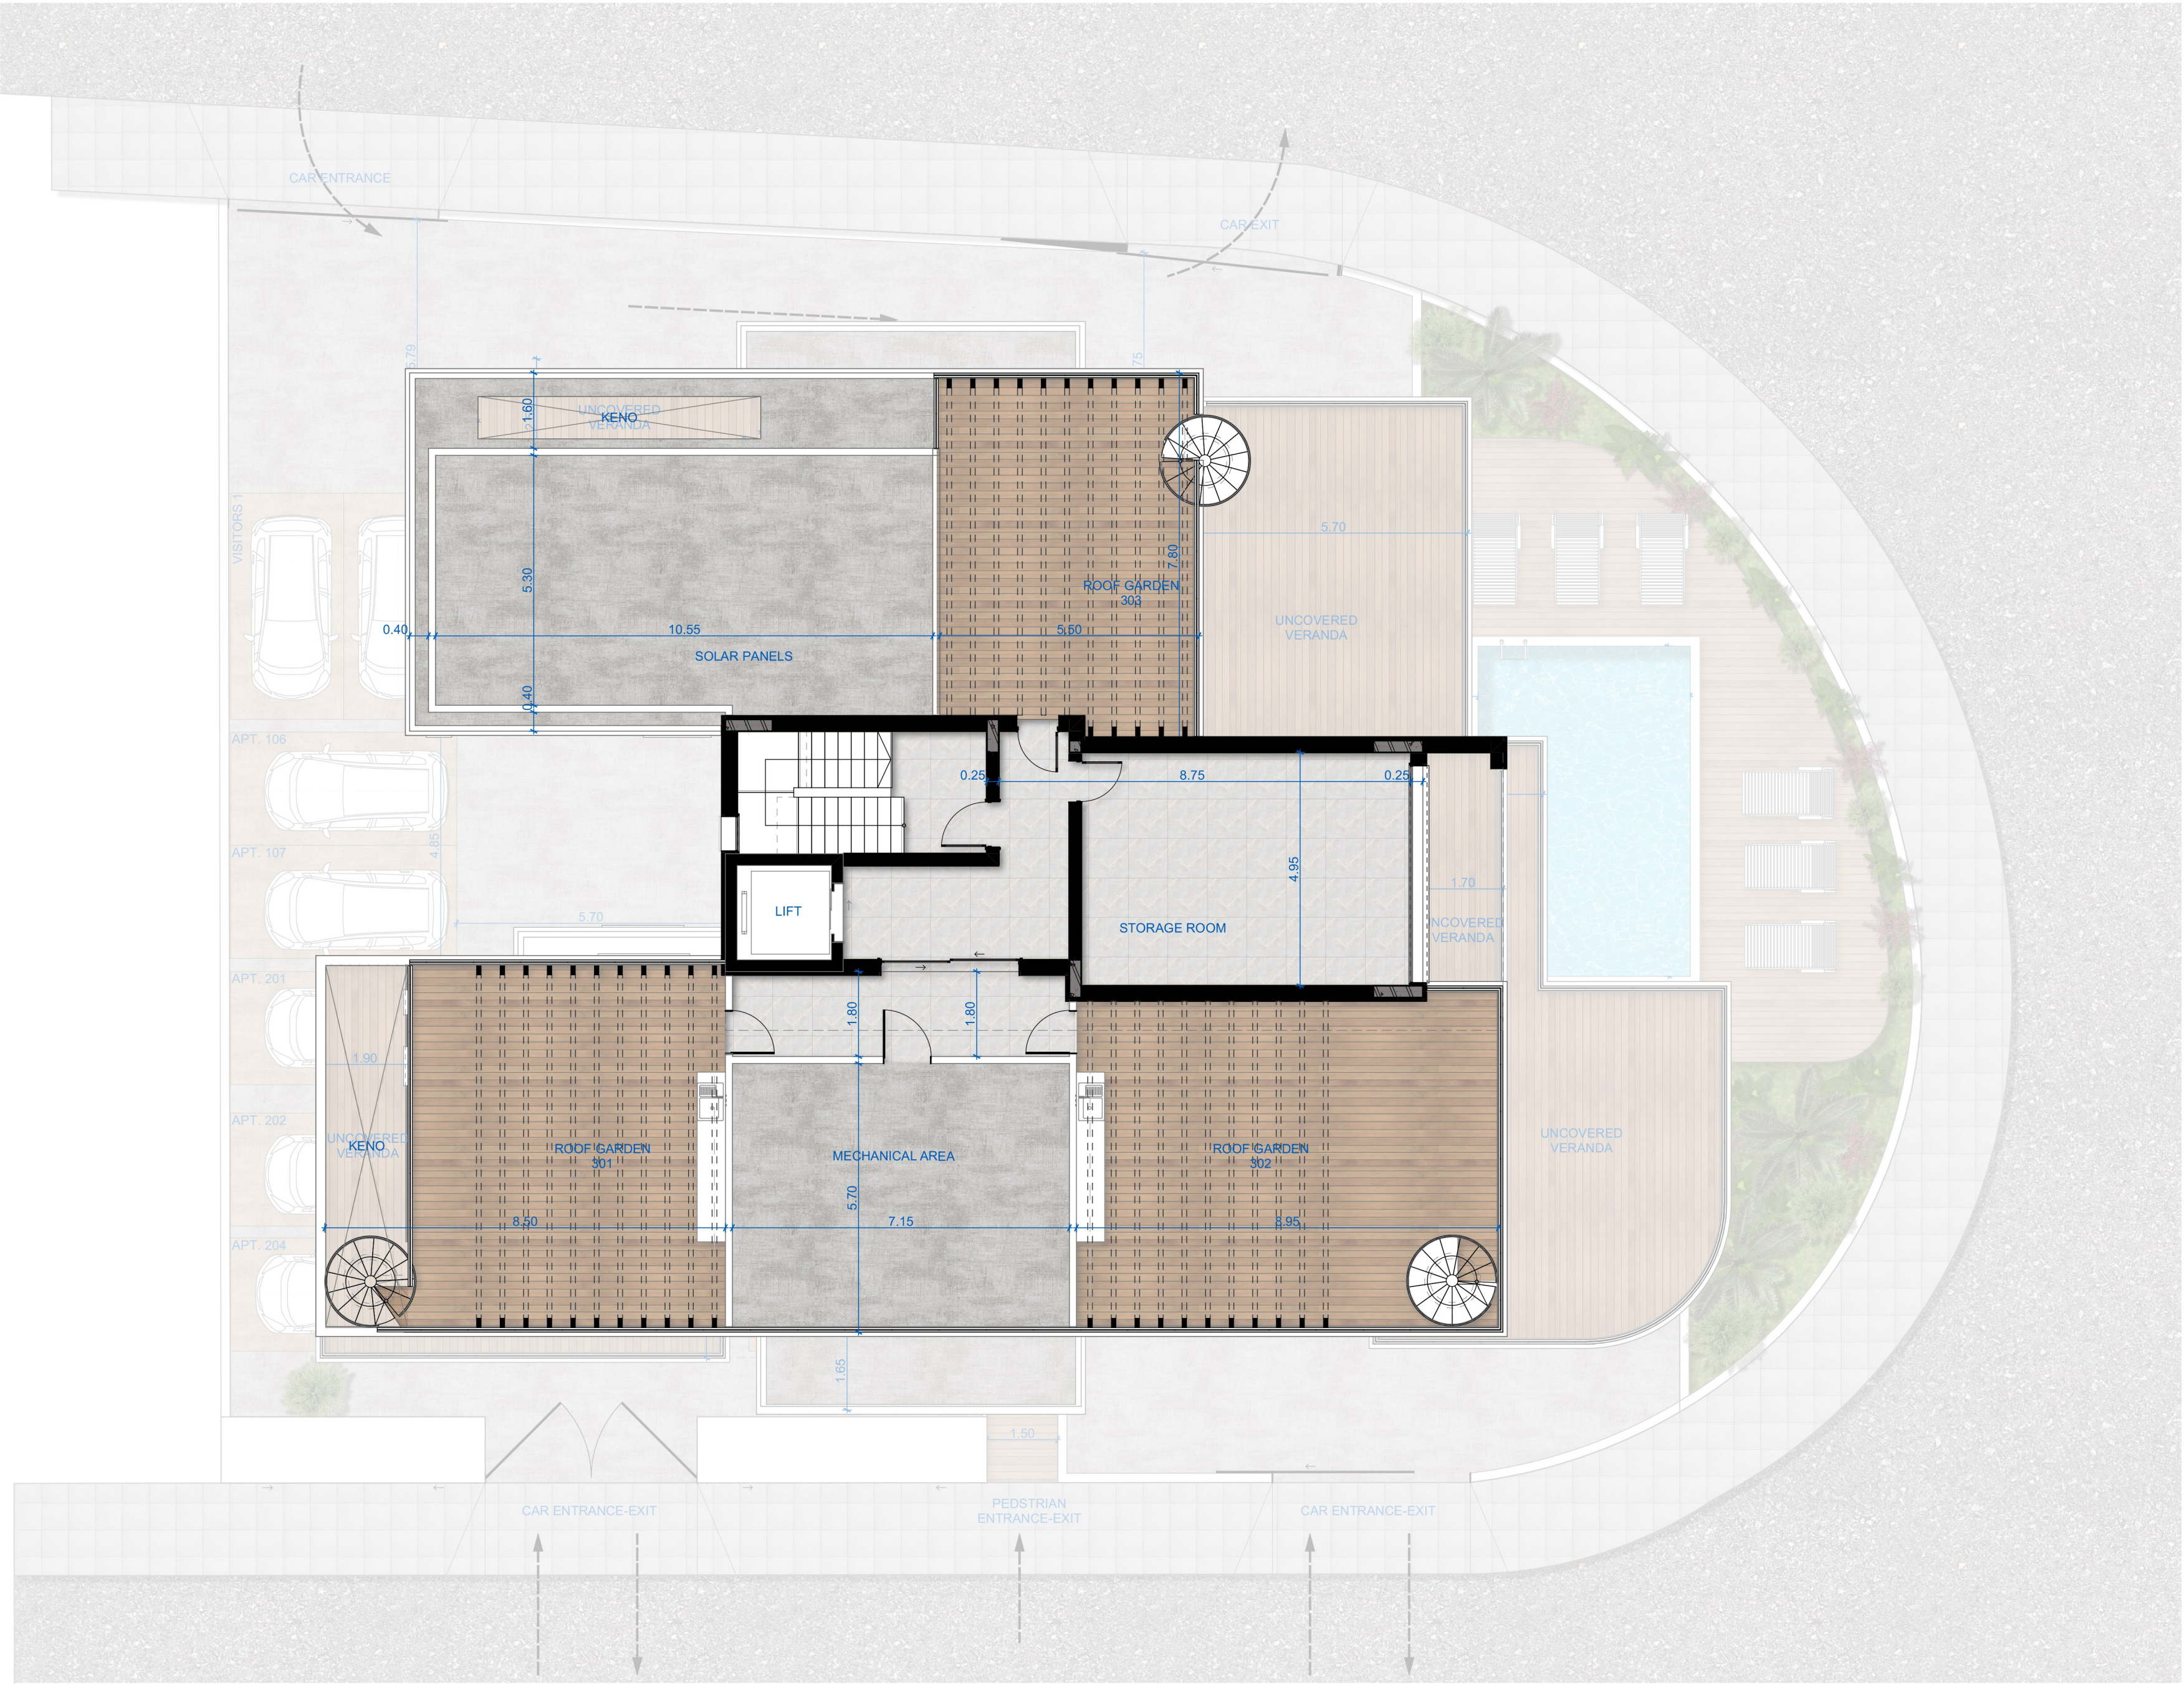

4. ROOF GARDEN
1:100

NOTES / ΠΑΡΑΤΗΡΗΣΕΙΣ

REVISIONS			
RevID	ChID	Change Name	Date



Leventis & Leventis Architects
16, Emmanouil Roidhis street,
Limassol, Cyprus
P.C 3031
T: +357 25 362 846
F: +357 25 373 288
<http://www.leventisgroup.com>
info@leventisgroup.com

ΕΡΓΟ/PROJECT
RESIDENTIAL BUILDING
ADIGER A5 LTD
ΖΑΚΑΚΙ, ΛΕΜΕΣΟΣ

Υπογραφή Αρχιτέκτονα/Architect's Signature

ΕΤΕΚ Α / 69223

Υπογραφές/Signatures

Checked by G.L.
Drawing by A.T.

Στάδιο Μελέτης/Drawing Status

MARKETING PLANS

Σχέδιο/Drawing

FOURTH FLOOR PLAN

ΚΑΙΜΑΚΑ/ SCALE	1:100	ΑΡ. ΣΧΕΔΙΟΥ/ DRAWING No.
ΗΜΕΡΟΜΗΝΙΑ/ DATE	15/10/2025	-M- 005
ΑΡ. ΜΕΛΕΤΗΣ/ PROJECT No.	2025-114	

2025 Leventis & Leventis Architects
© All Rights Reserved
All materials embodied herein constitute an original work by the Architect.
The Architect owns all copyrights herein. The viewer may not reproduce, display or distribute this work or prepare derivative work based on this work without the express written consent of the copyright owner.