


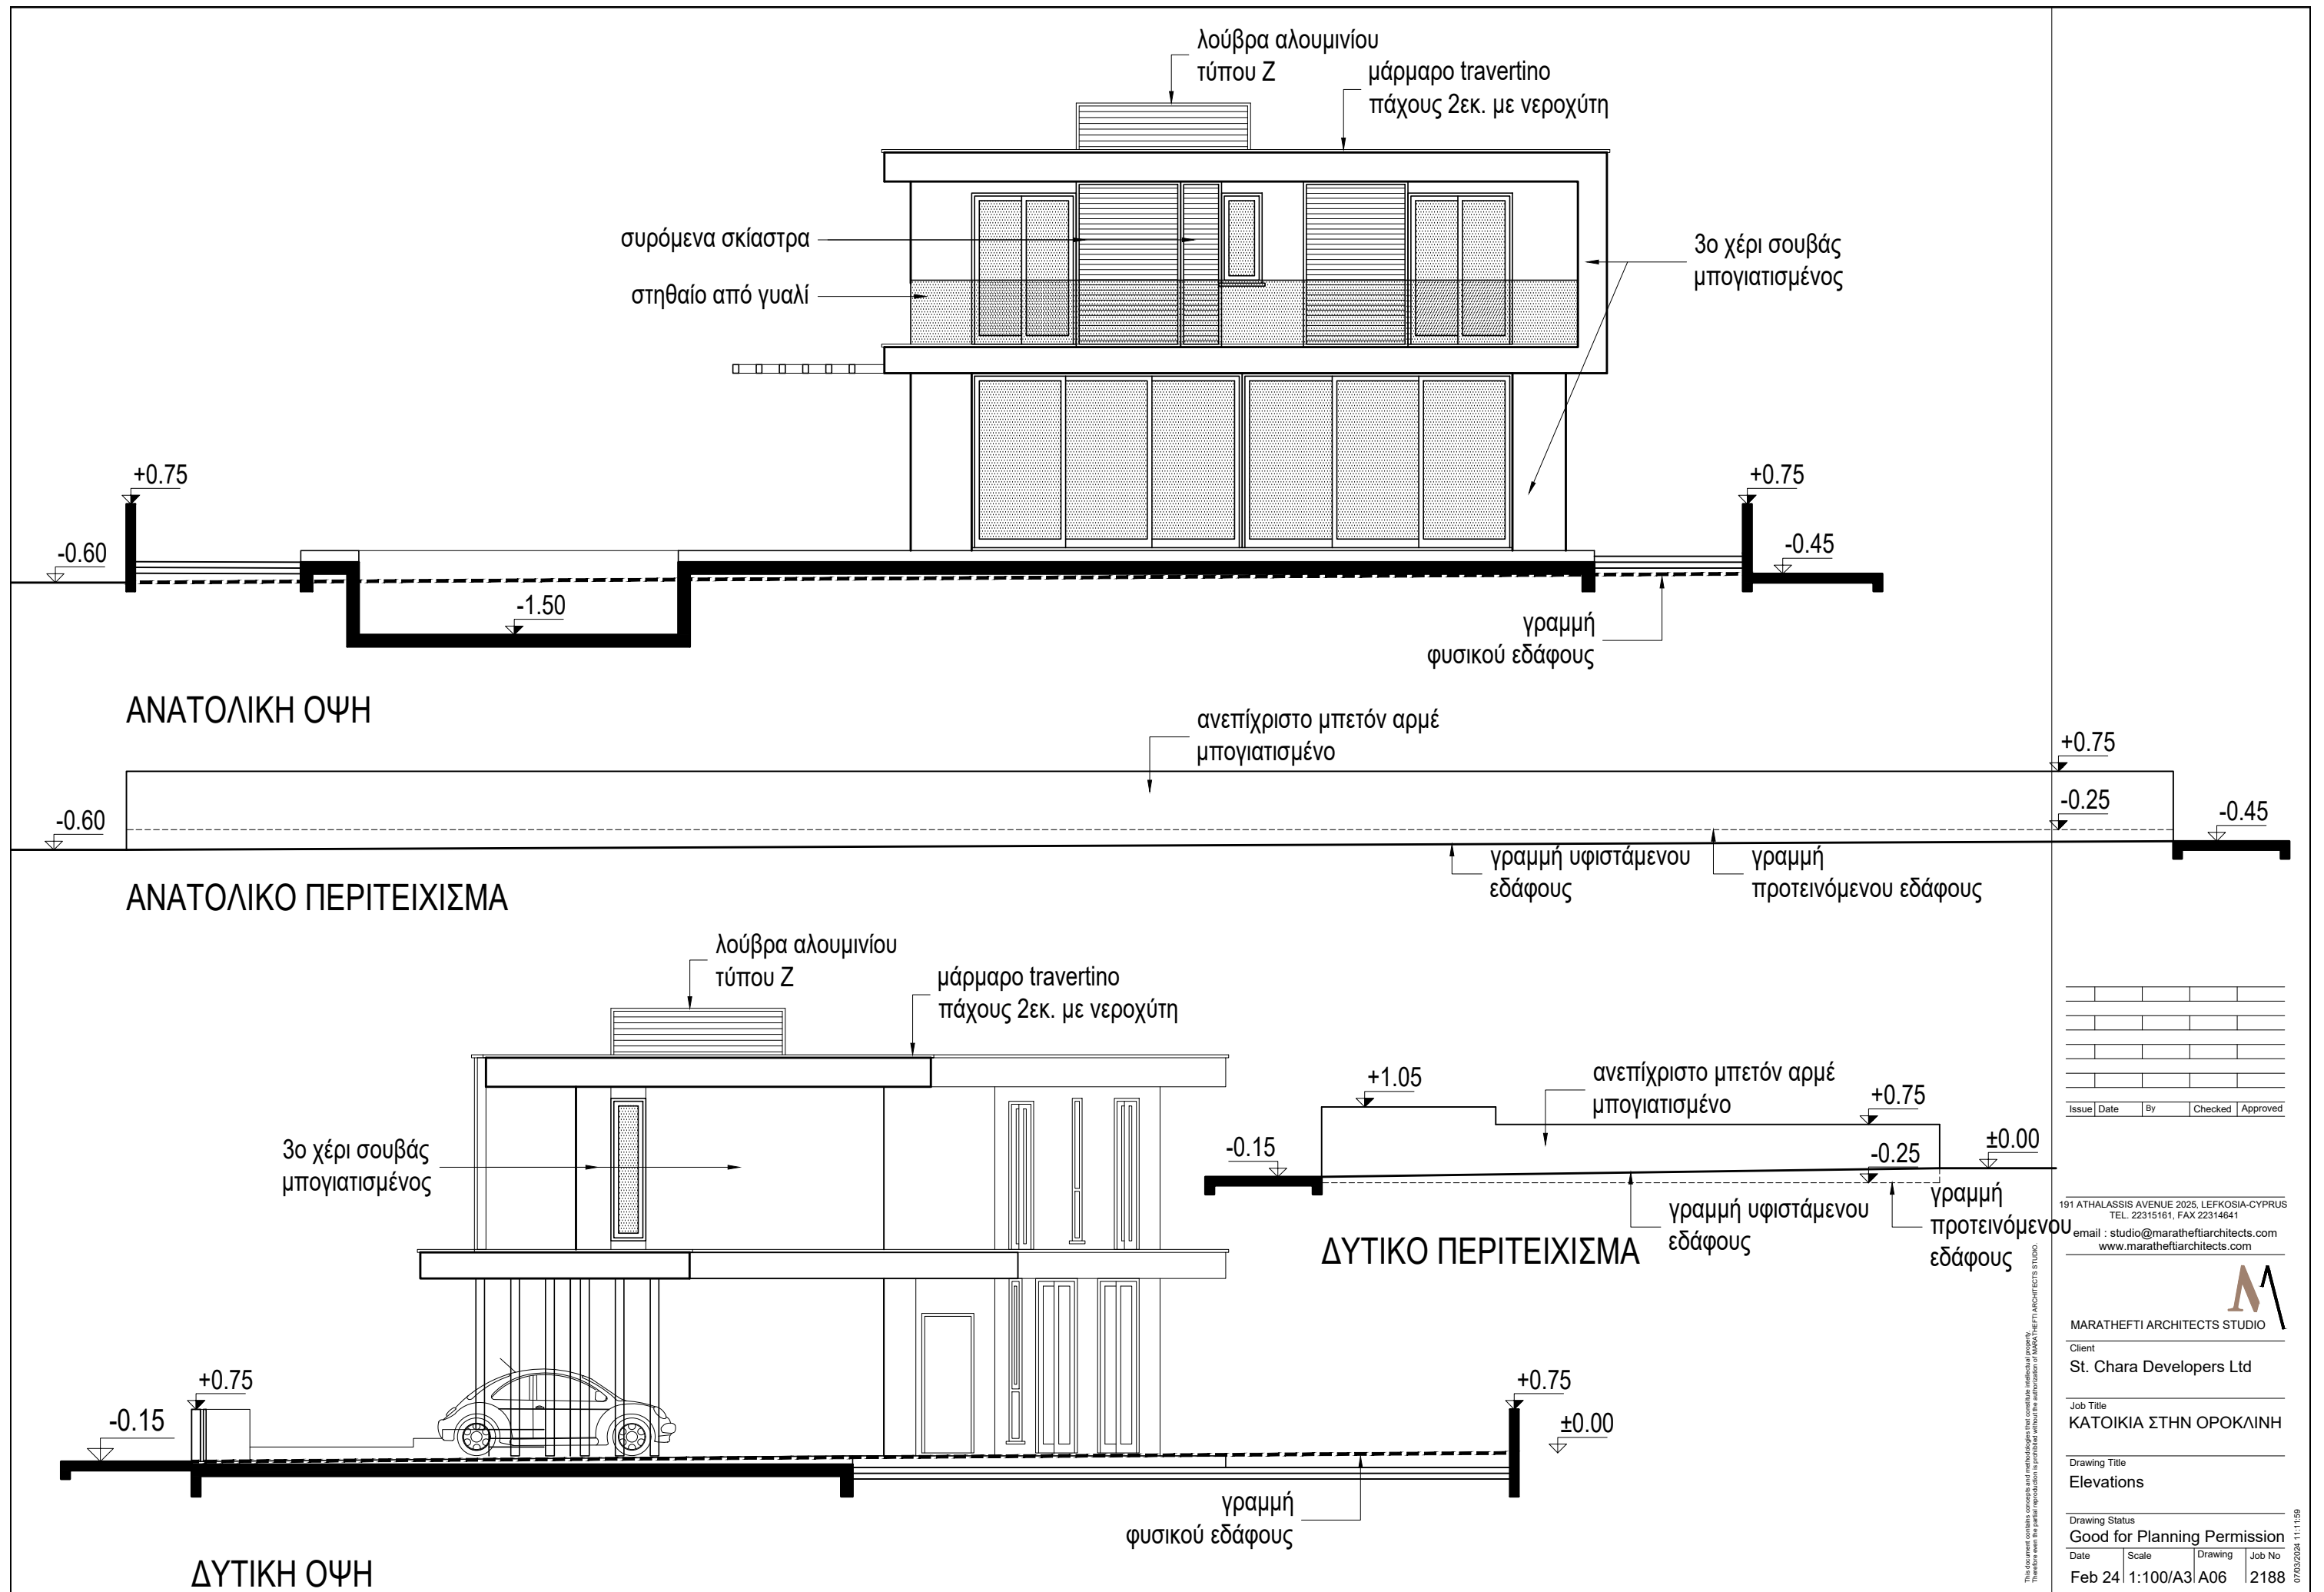

Issue	Date	By	Checked	Approved

191 ATHALASSIS AVENUE 2025, LEFKOSIA-CYPRUS
TEL. 22315161, FAX 22314641
email : studio@maratheftiarchitects.com
www.maratheftiarchitects.com

MARATHEFTI ARCHITECTS STUDIO

Client
St. Chara Developers Ltd

Job Title
ΚΑΤΟΙΚΙΑ ΣΤΗΝ ΟΡΟΚΛΙΝΗ

Drawing Title
Elevations

Drawing Status
Good for Planning Permission

Date	Scale	Drawing	Job No
Feb 24	1:100/A3/A06		2188

07/03/2024 11:11:59