



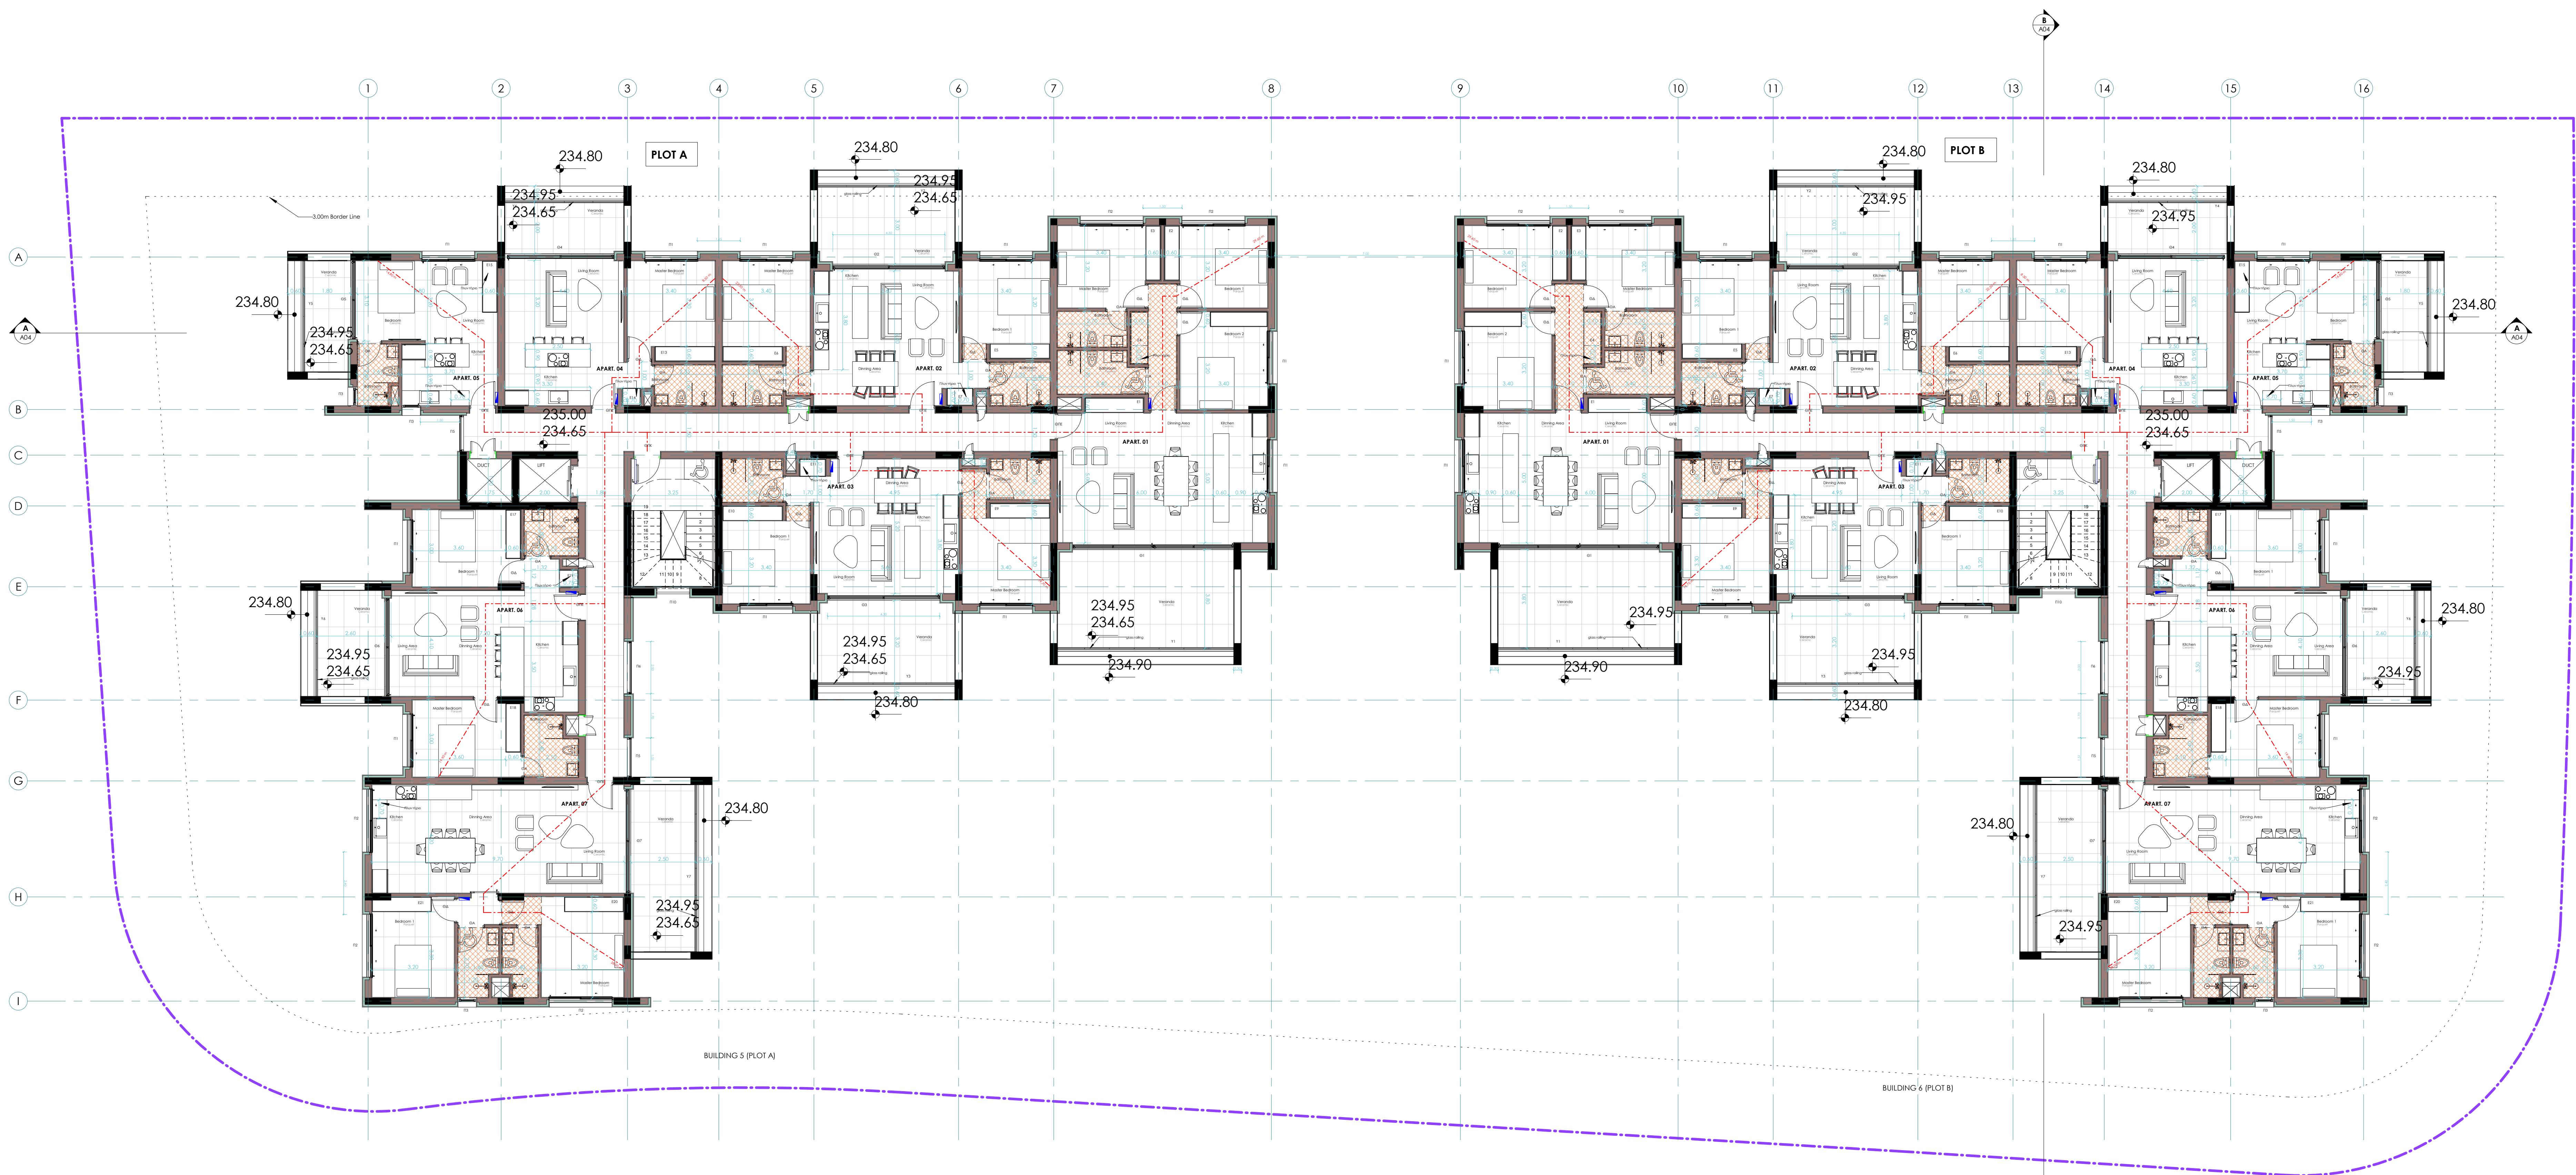
±0.00 = 231.90 (EXISTING LEVEL)

1. F.F.L. — Construction Level

a. F.F.L. finished floor level

b. S.S.L. structural slab level

2. Existing Level

3.a. Ceiling  
(+2.40 from F.F.L.)

BUILDING 5 (PLOT A)	
Building Area of 1st and 2nd Floor : 575.90 m <sup>2</sup>	
Building Area of 3rd Floor : 542.20 m <sup>2</sup>	
Area of Covered Verandas : 101.90 m <sup>2</sup> (273.90 m <sup>2</sup> × 25.00% = 68.48 m <sup>2</sup> > 101.90 m <sup>2</sup> ) (542.20 m <sup>2</sup> × 25.00% = 135.55 m <sup>2</sup> > 101.90 m <sup>2</sup> )	

Apartment	01	02	03	04	05	06	07	common 1st and 2nd floor	common 3rd floor
Area	107.40 m <sup>2</sup>	75.90 m <sup>2</sup>	76.90 m <sup>2</sup>	50.90 m <sup>2</sup>	35.20 m <sup>2</sup>	76.90 m <sup>2</sup>	87.50 m <sup>2</sup>	65.00 m <sup>2</sup>	51.30 m <sup>2</sup>
Area of Covered Verandas	25.80 m <sup>2</sup>	15.90 m <sup>2</sup>	17.00 m <sup>2</sup>	9.20 m <sup>2</sup>	7.70 m <sup>2</sup>	10.70 m <sup>2</sup>	15.40 m <sup>2</sup>		

Apartment	01	02	03	04	05	06	07	common 1st and 2nd floor	common 3rd floor
Area	107.40 m <sup>2</sup>	75.90 m <sup>2</sup>	76.90 m <sup>2</sup>	50.90 m <sup>2</sup>	35.20 m <sup>2</sup>	76.90 m <sup>2</sup>	87.50 m <sup>2</sup>	65.00 m <sup>2</sup>	51.30 m <sup>2</sup>
Area of Covered Verandas	25.80 m <sup>2</sup>	15.90 m <sup>2</sup>	17.00 m <sup>2</sup>	9.20 m <sup>2</sup>	7.70 m <sup>2</sup>	10.70 m <sup>2</sup>	15.40 m <sup>2</sup>		

BUILDING 6 (PLOT B)	
Building Area of 1st and 2nd Floor : 575.90 m <sup>2</sup>	
Building Area of 3rd Floor : 542.20 m <sup>2</sup>	
Area of Covered Verandas : 101.90 m <sup>2</sup> (273.90 m <sup>2</sup> × 25.00% = 68.48 m <sup>2</sup> > 101.90 m <sup>2</sup> ) (542.20 m <sup>2</sup> × 25.00% = 135.55 m <sup>2</sup> > 101.90 m <sup>2</sup> )	

Revisions	
Date	Description
15/04/2023	Construction Overview
25/01/2023	Building Permit
13/12/2022	Common Drawings
26/11/2022	Planning Permit
Building Permit Drawings	
Project 1	
PLOT 6 RIVIERA PLAZA	

Signature	
Drawing	
1st, 2nd and 3rd Floor	
Scale	1 : 100
Date	10/2021
Page	211
Sheet	A02